
 
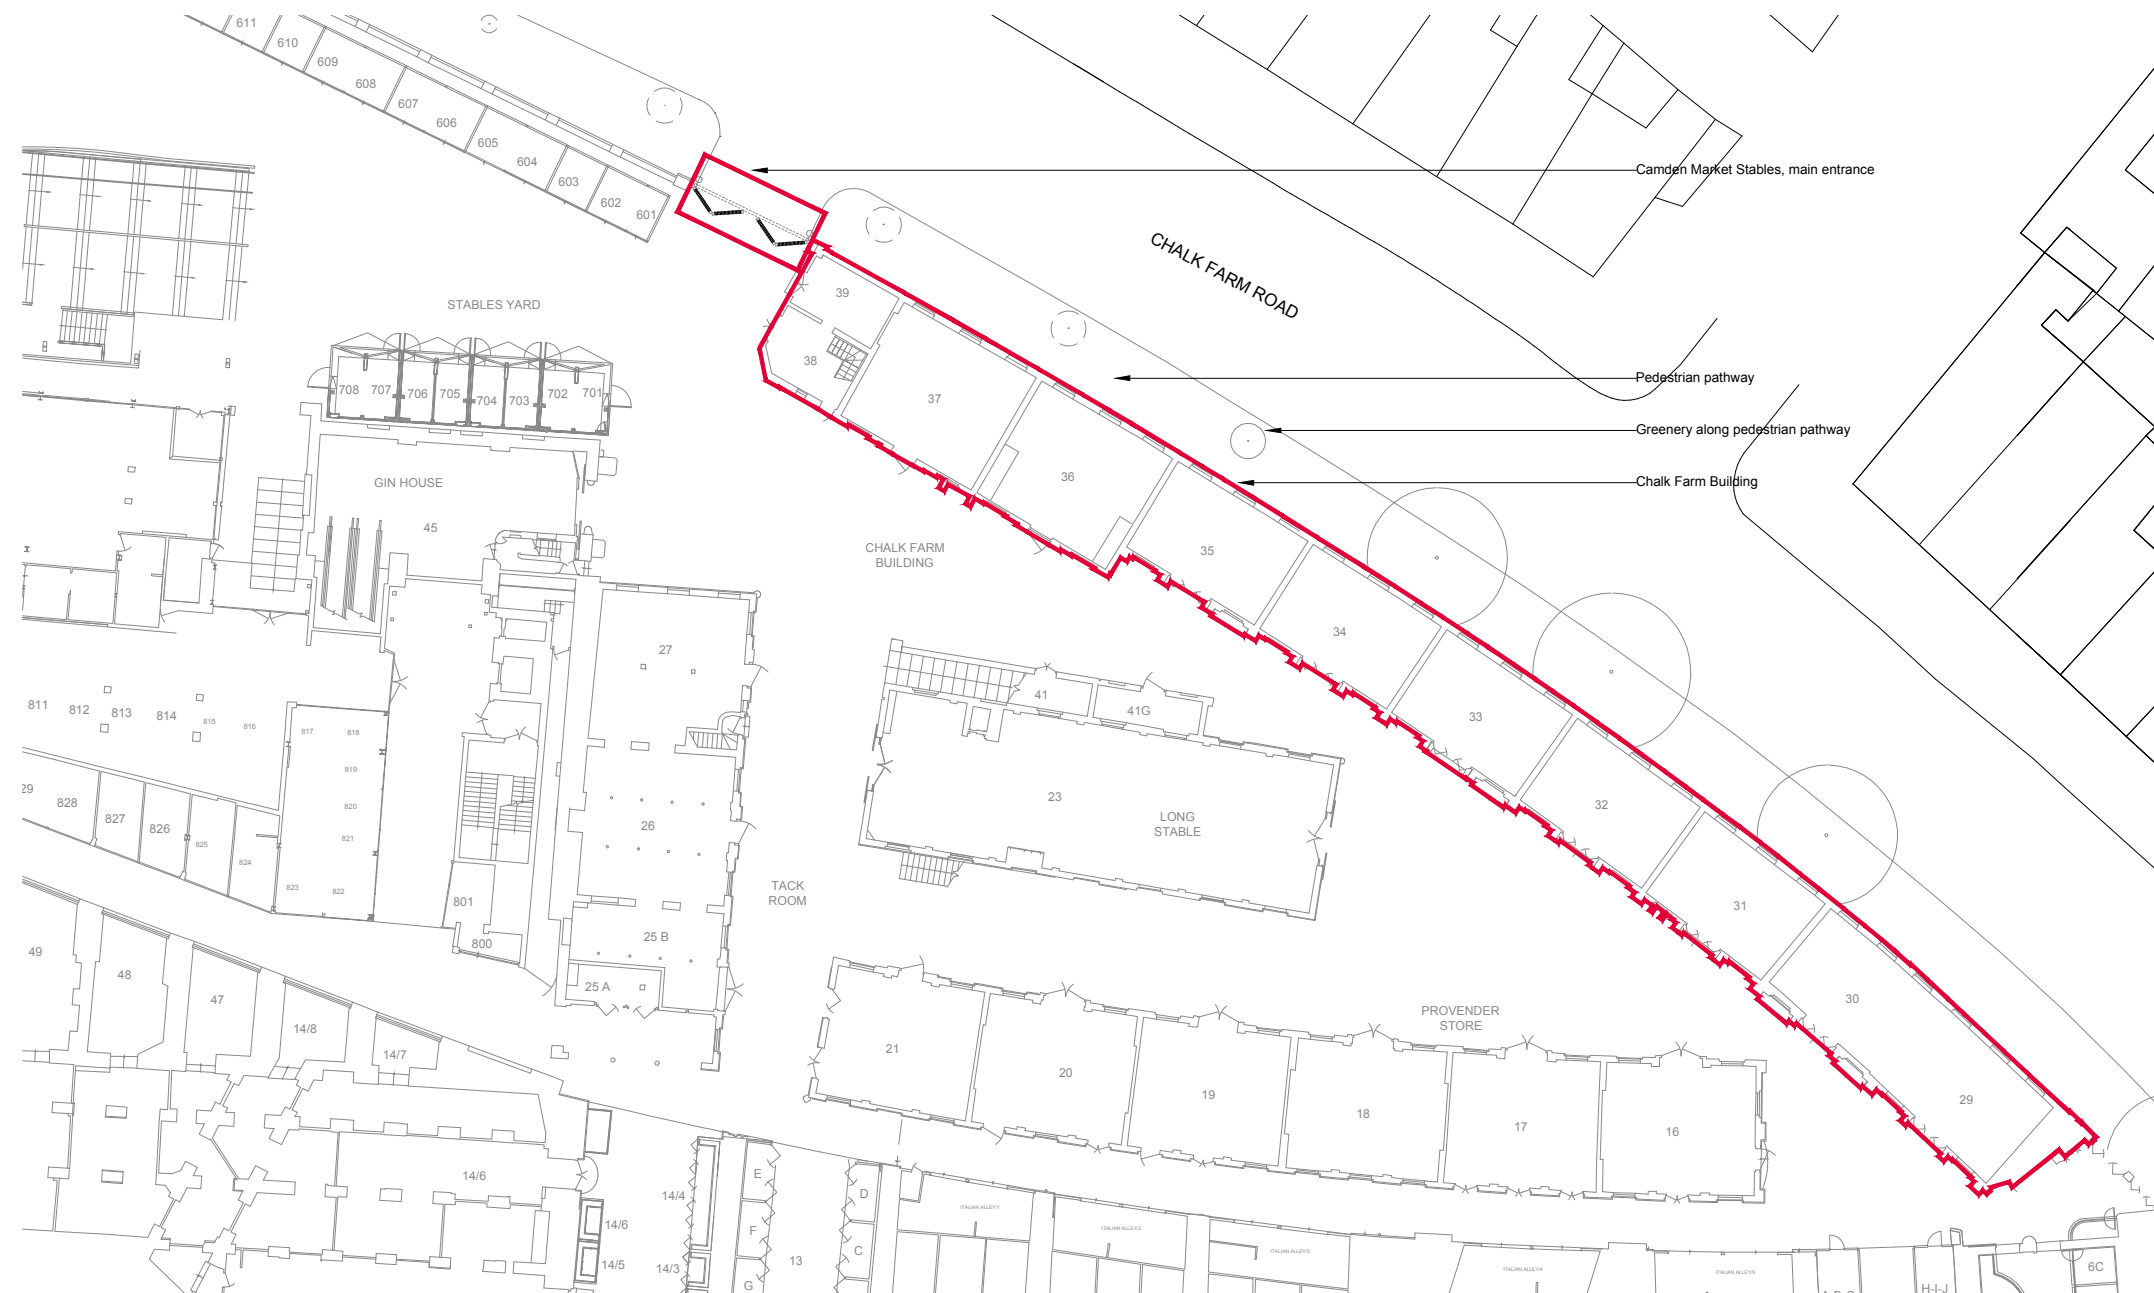


— Planning boundary

☐ DRAFT ☐ TENDER ☒ PLANNING

		Camden Market Stables	
Level	Site Plan		
GF			
Scale at A3	Date	Drawn By	
1:200	18.12.2023	KT	
Rev	Date	Description	
-	-	-	
Drawing Number	Project Number		
CM_E_2	5905		

 

1 SITE PLAN
SCALE: 1:200 A3