




LABTECH

This drawing is copyright LabTech.
Do not scale from this drawing.
Drawings to be read in conjunction with all other architectural and design consultant information.
All dimensions and levels to be checked on site by the contractor and such dimensions to be his responsibility.
Report all drawing errors, omissions and discrepancies to the architect.

NOTES

○ DRAFT ○ TENDER ● PLANNING



Camden Market Stables		
Level	Proposed Plan	
GF		
Scale at A3	Date	Drawn By
1:50	18.12.2023	KT
Rev	Date	Description
-	-	-
Drawing Number		Project Number
CM_P_1		5905

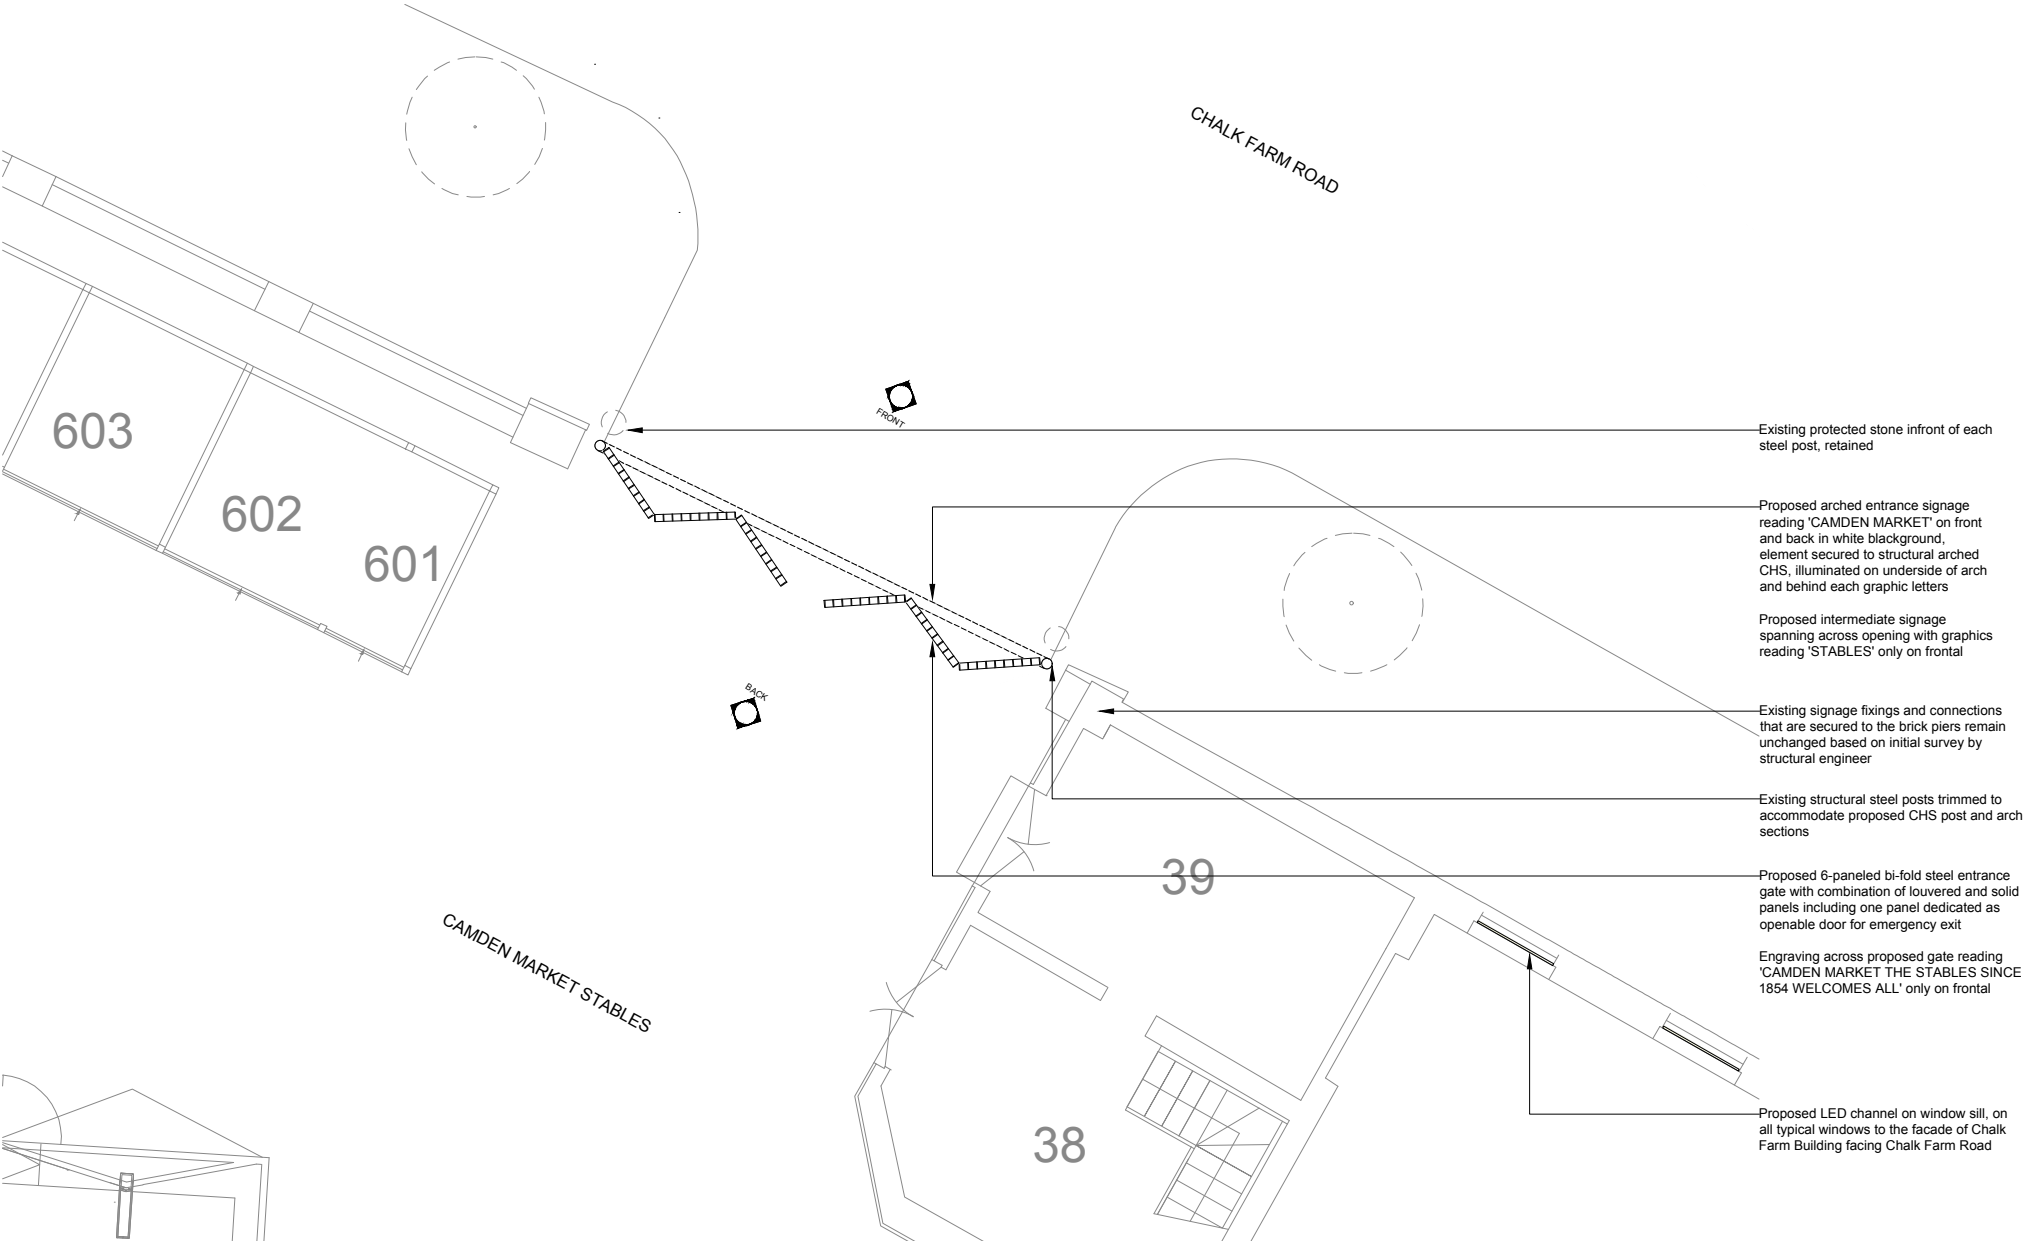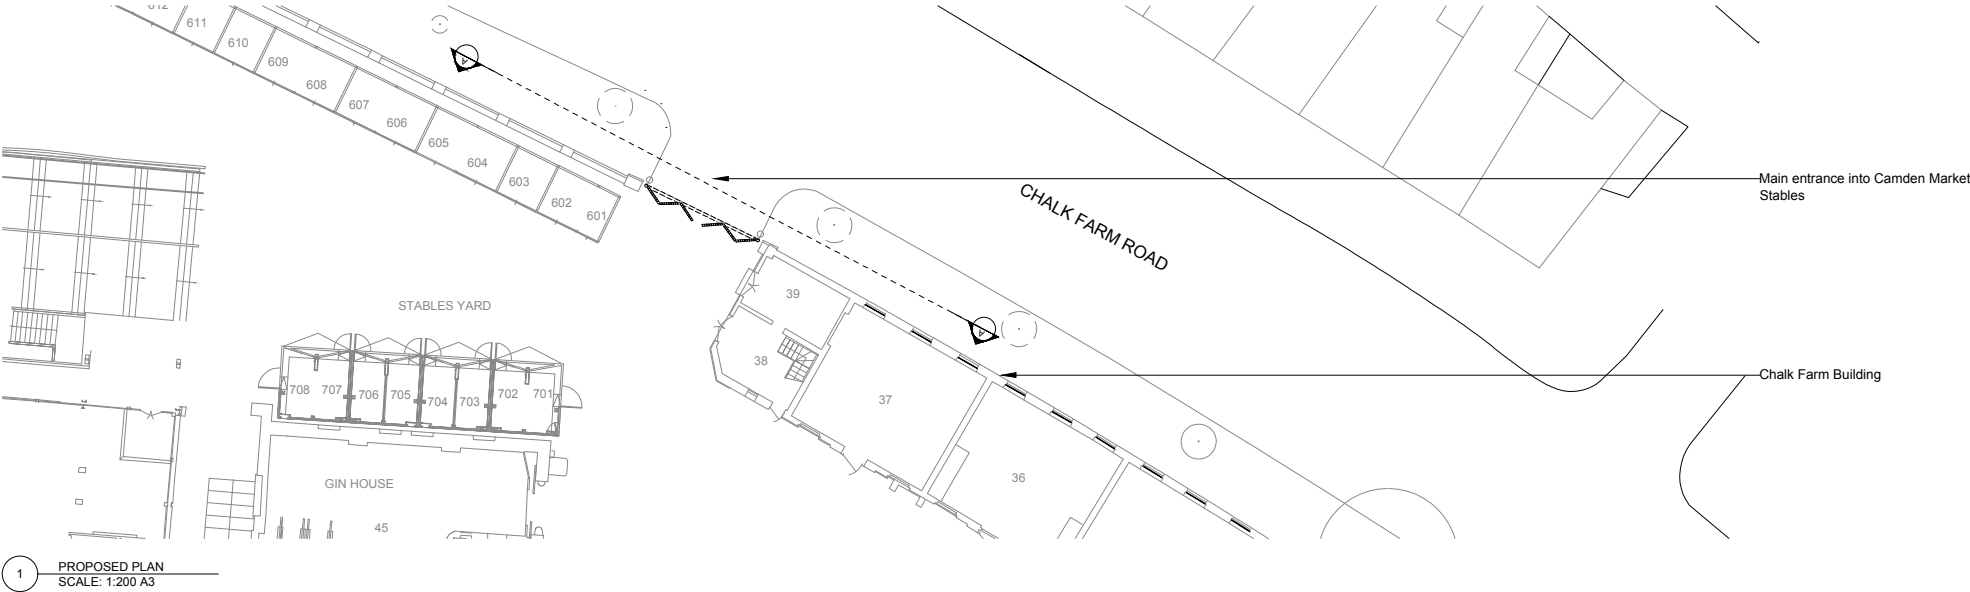 

2 PROPOSED PLAN
SCALE: 1:50 A3


This drawing is copyright LabTech.
Do not scale from this drawing.
Drawings to be read in conjunction with all other architectural
and design consultant information.
All dimensions and levels to be checked on site by the
contractor and such dimensions to be his responsibility.
Report all drawing errors, omissions and discrepancies to the
architect.

☐ DRAFT ☐ TENDER ☒ PLANNING

  


This drawing is copyright LabTech.
Do not scale from this drawing.
Drawings to be read in conjunction with all other architectural and design consultant information.
All dimensions and levels to be checked on site by the contractor and such dimensions to be his responsibility.
Report all drawing errors, omissions and discrepancies to the architect.

NOTES

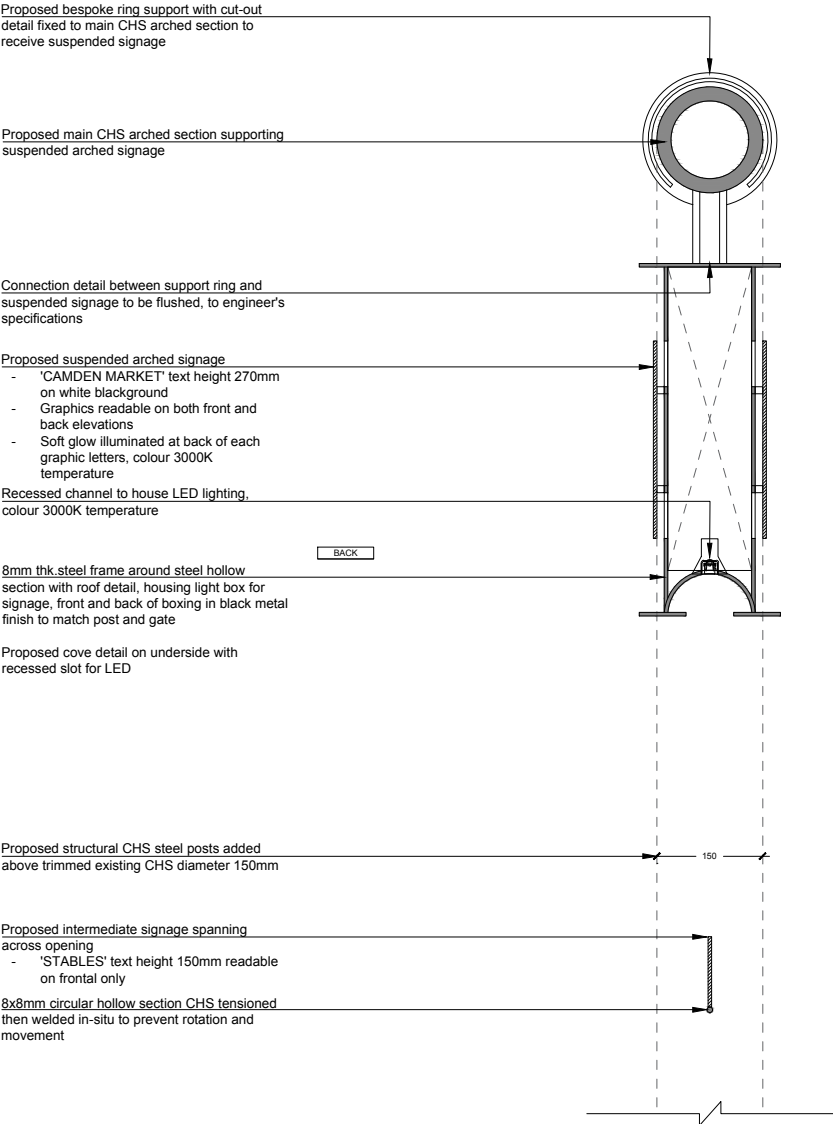

1 PROPOSED DETAIL A
SCALE: 1:5 A3

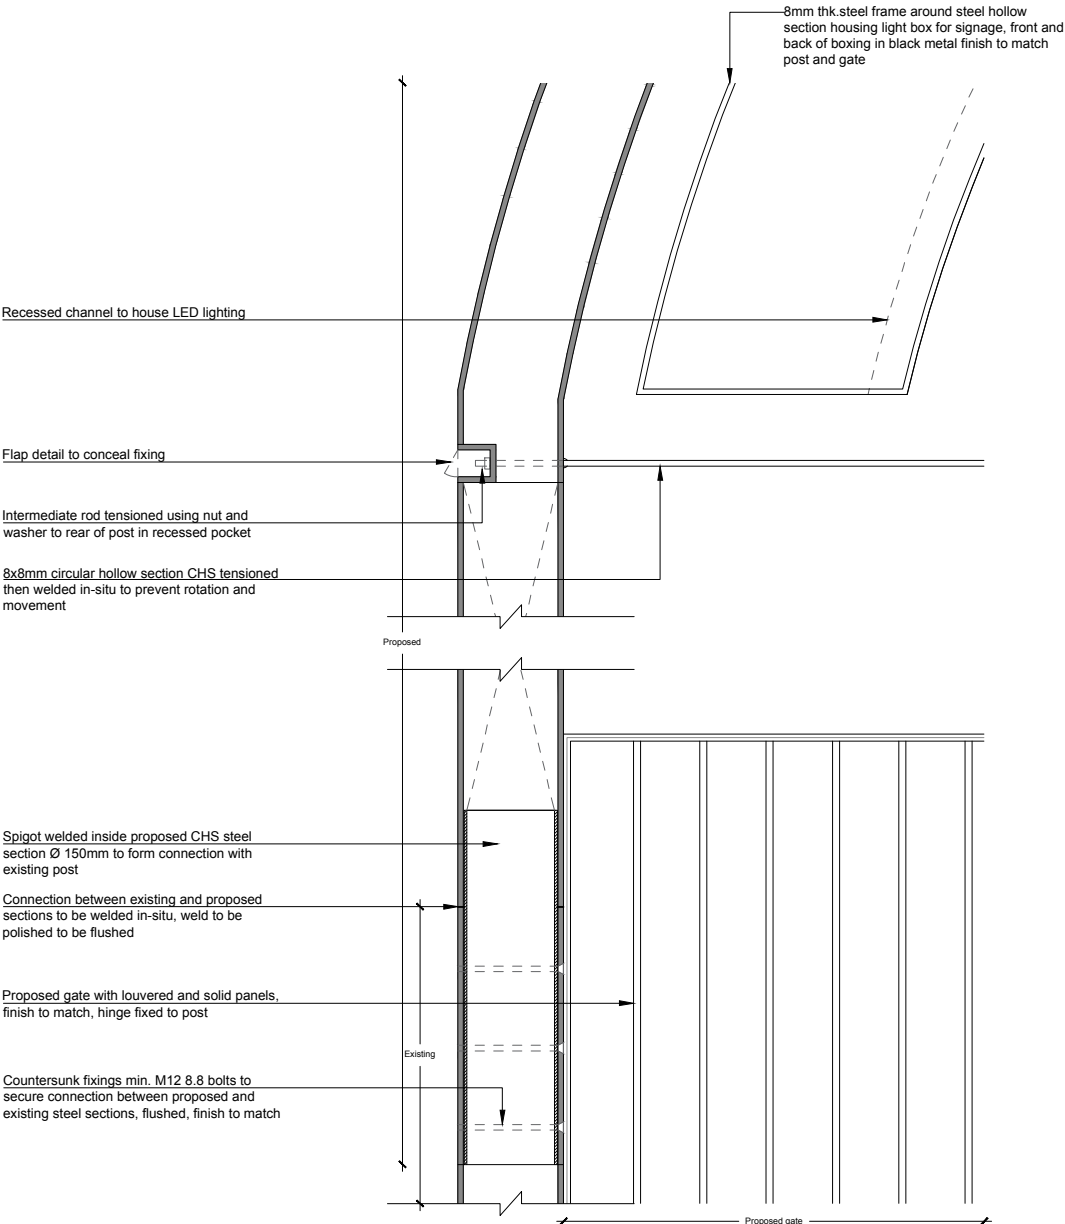

2 PROPOSED DETAIL B
SCALE: 1:5 A3


DRAFT TENDER PLANNING

Camden Market Stables		
Level	Proposed Details	
GF		
Scale at A3	Date	Drawn By
1:5	18.12.2023	KT
Rev	Date	Description
-	-	-
Drawing Number		Project Number
CM_P_3		5905




This drawing is copyright LabTech.
Do not scale from this drawing.
Drawings to be read in conjunction with all other architectural
and design consultant information.
All dimensions and levels to be checked on site by the
contractor and such dimensions to be his responsibility.
Report all drawing errors, omissions and discrepancies to the
architect.

NOTES

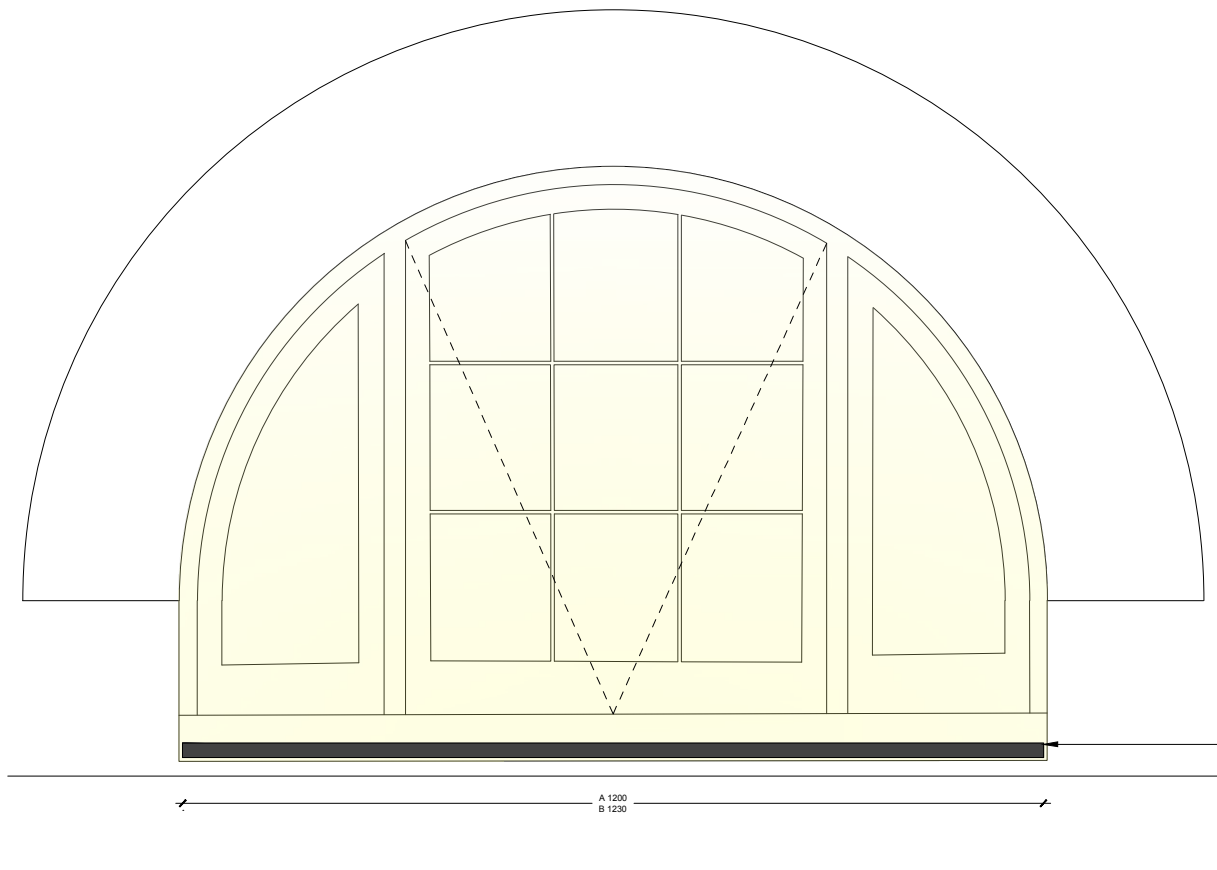

1 PROPOSED FRONT ELEVATION (EXTERNAL)
SCALE: 1:5 A3

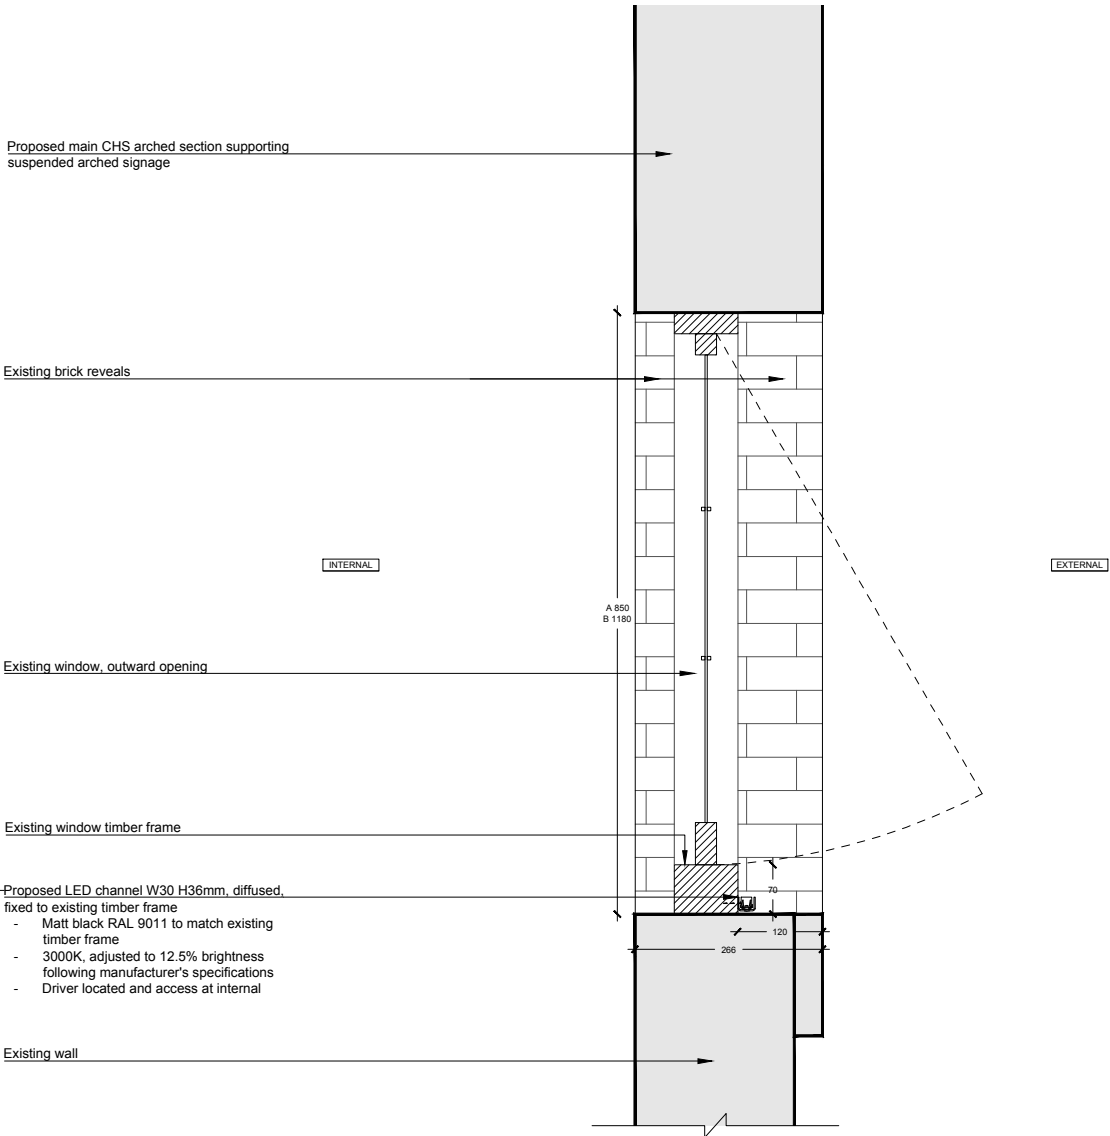

2 PROPOSED DETAIL C
SCALE: 1:5 A3

○ DRAFT ○ TENDER ● PLANNING

Camden Market Stables		
Level	Proposed Details	
GF		
Scale at A3	Date	Drawn By
1:5	18.12.2023	KT
Rev	Date	Description
-	-	-
Drawing Number		Project Number
CM_P_4		5905

