


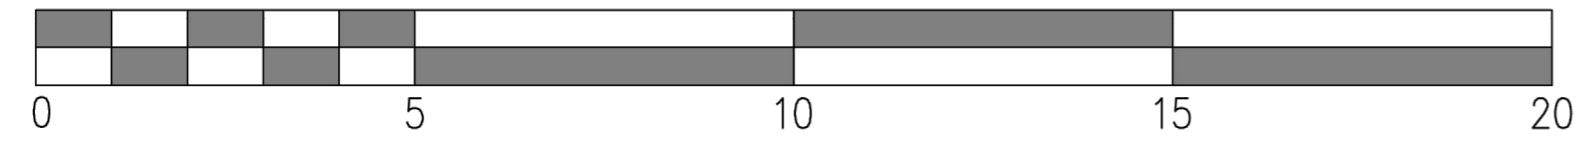

SCALE BAR 1:100



PROJECT: Belsize Avenue, NW3 5AS London	
DRAWING TITLE: Front elevation existing & proposed	Review Num. 02
DATE CREATED: 16/01/2024	SCALE: 1:100; A2