



1 SCALE 1:50 @ A1
Proposed Dormer - Front Elevation

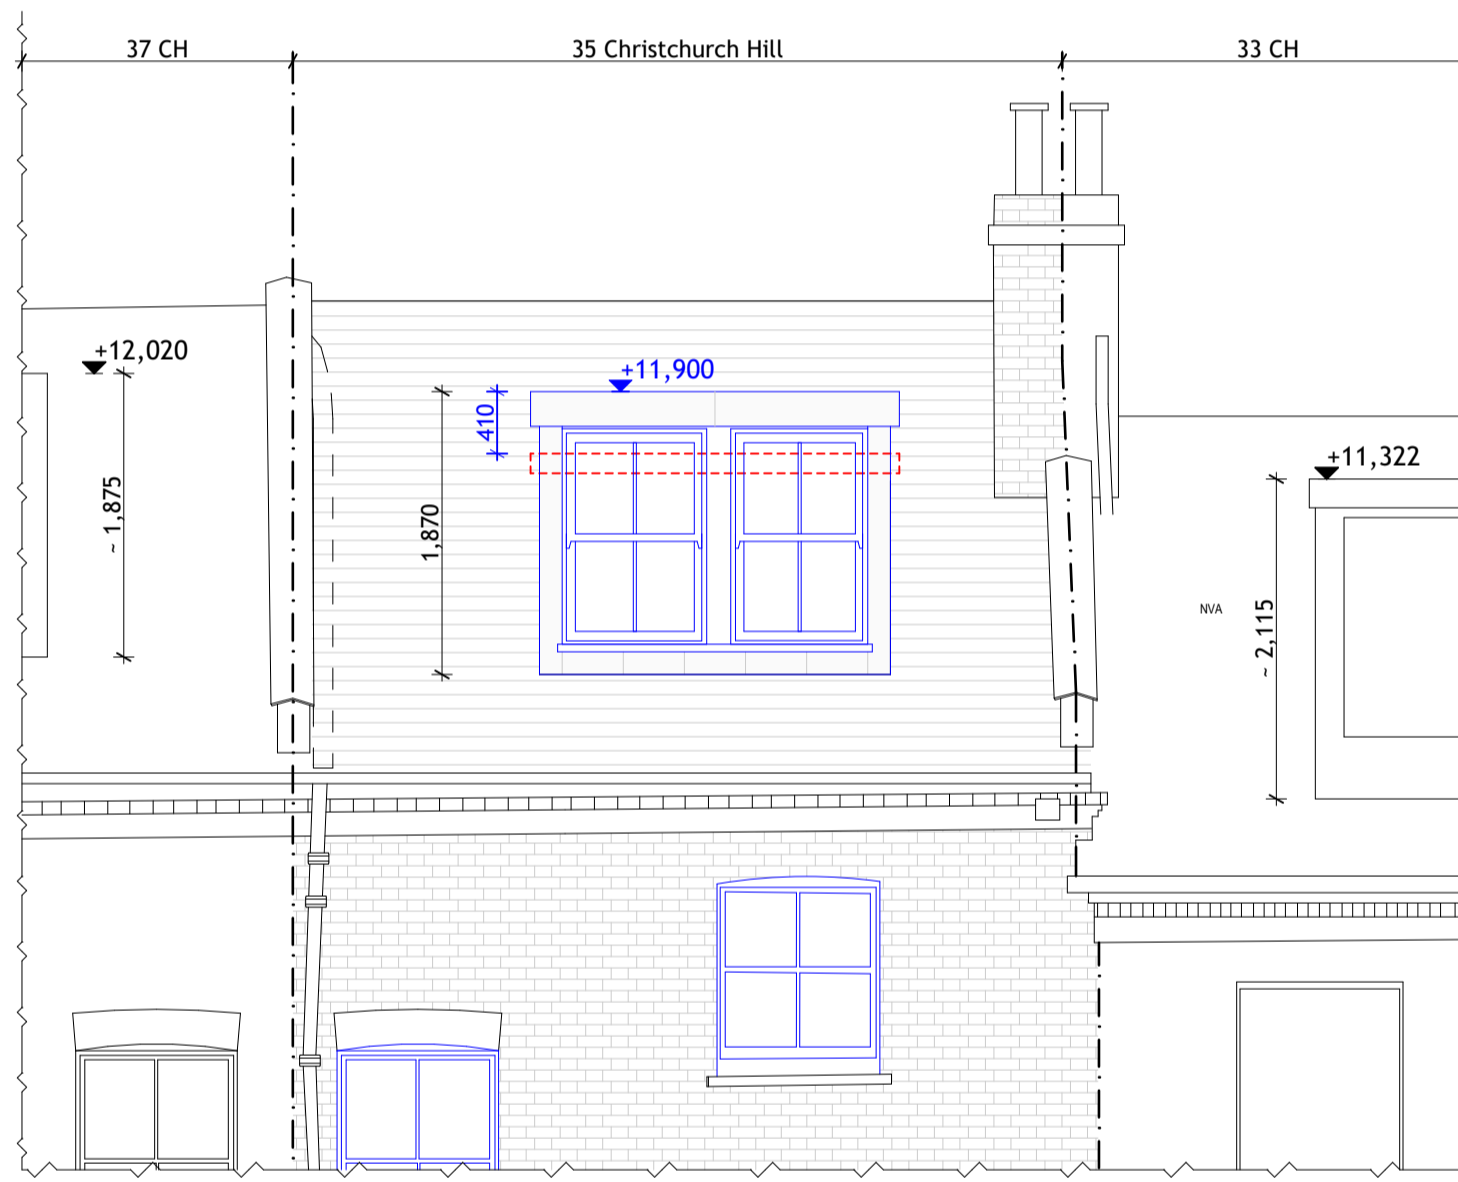

2 SCALE 1:50 @ A1
Proposed Dormer - Rear Elevation

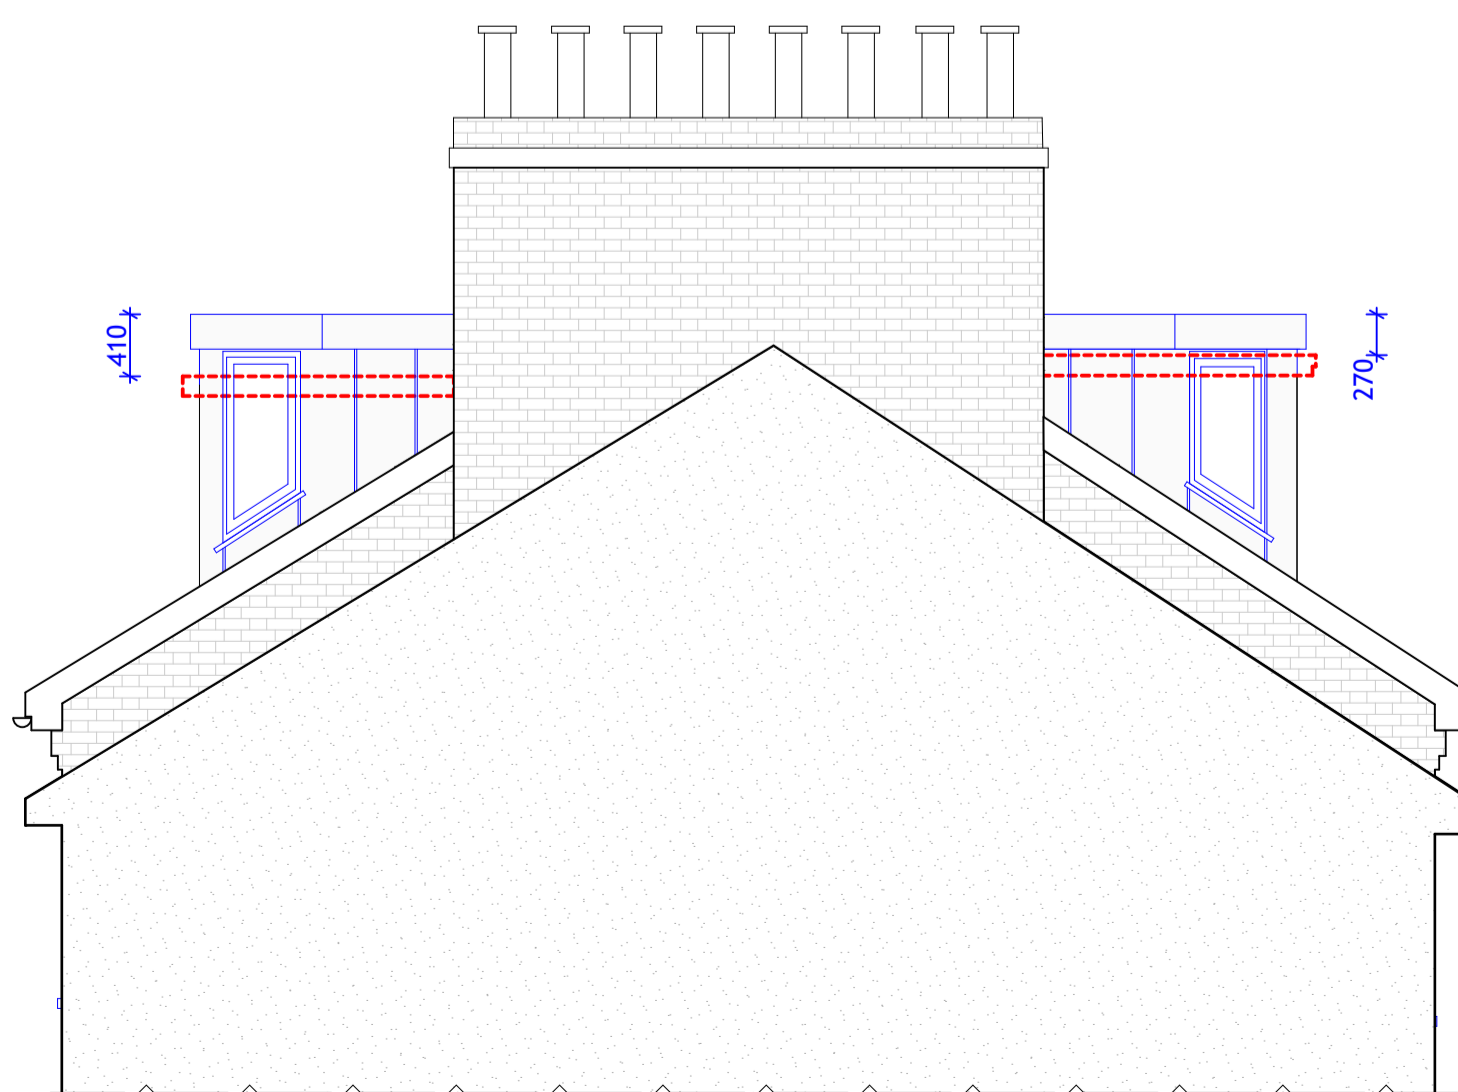

3 SCALE 1:50 @ A1
Proposed Dormer - Side Elevation

**Dormer details to match
31 Christchurch Hill**



4 **Front and Rear elevation - 31 Christchurch Hill**

This drawing is not to be scaled for construction purposes. All dimensions are to be checked on site before any work is put in hand. If in doubt, ask.

Copyright © 4H Architecture Limited 2023
Registered in England & Wales.
Registered No. 12112149
4H is the trading name of 4H Architecture Limited

note / legend

Rev.	Date	Description
PL01	17.01.2024	Planning

project	134_35 Christchurch Hill
site address	35 Christchurch Hill London NW3 1LA
client	Private Client
drawing title	Proposed - Dormer Design
project number_drawing number_revision	134_813_PL01
date	17.01.2024.
designed / drawn by	4H Architecture phone 07515 772458 email info@4harchitecture.co.uk

scale
1:50 @ A1