


This drawing is not to be scaled for construction purposes. All dimensions are to be checked on site before any work is put in hand. If in doubt, ask.

Copyright © 4H Architecture Limited 2023
Registered in England & Wales.
Registered No. 12112149
4H is the trading name of 4H Architecture Limited


note/ legend

0 1m 2m 3m 4m 5m
1:100 @ A1

1 Site Plan - Existing

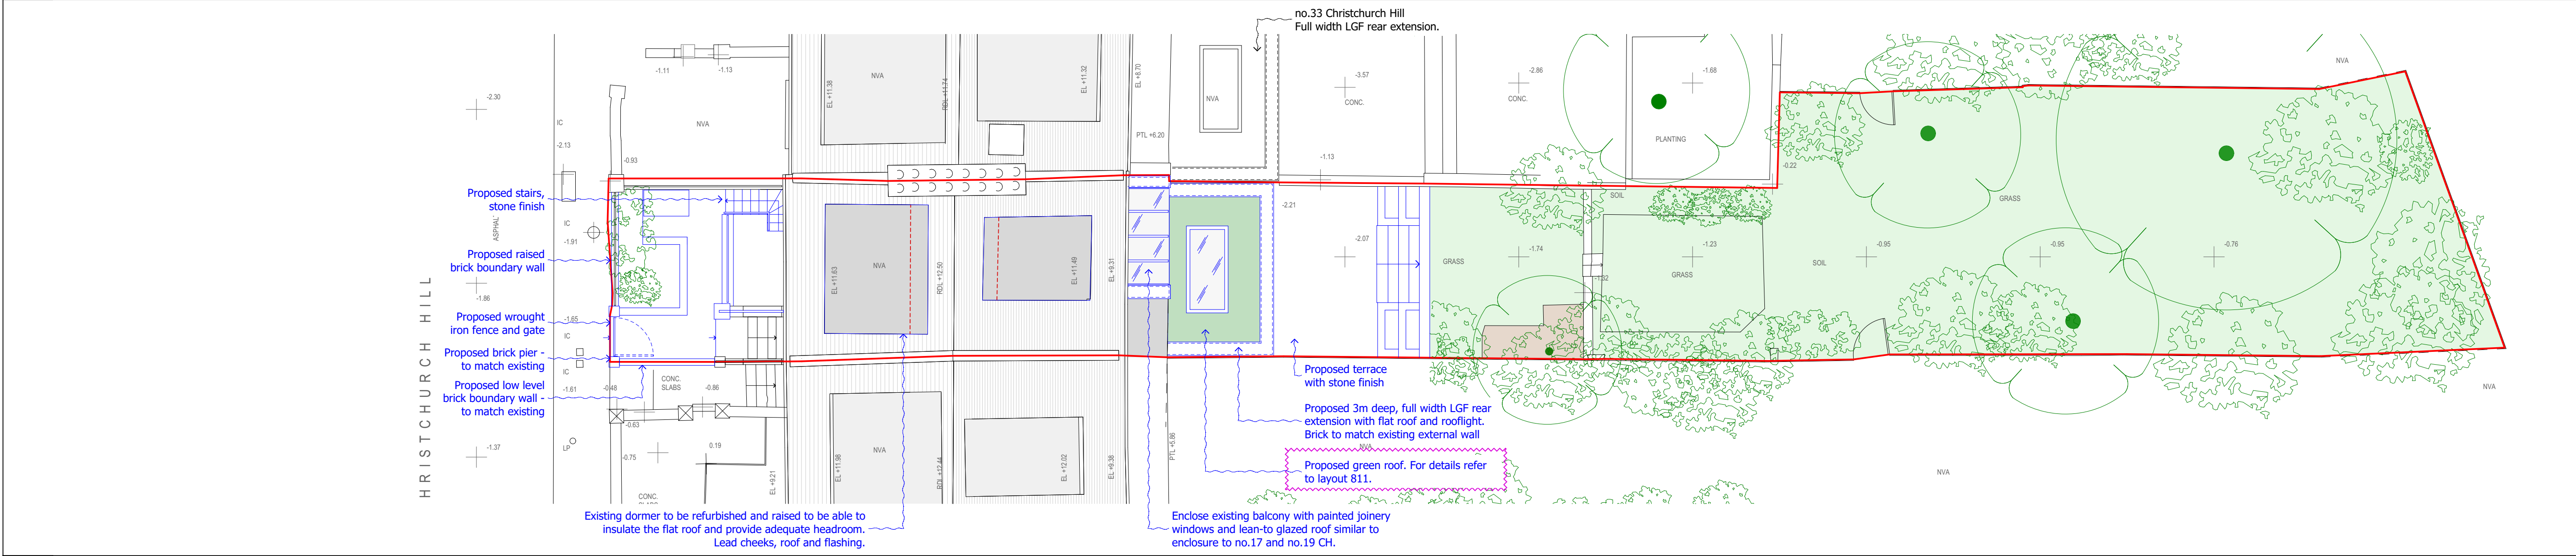

2 Site Plan - Proposed

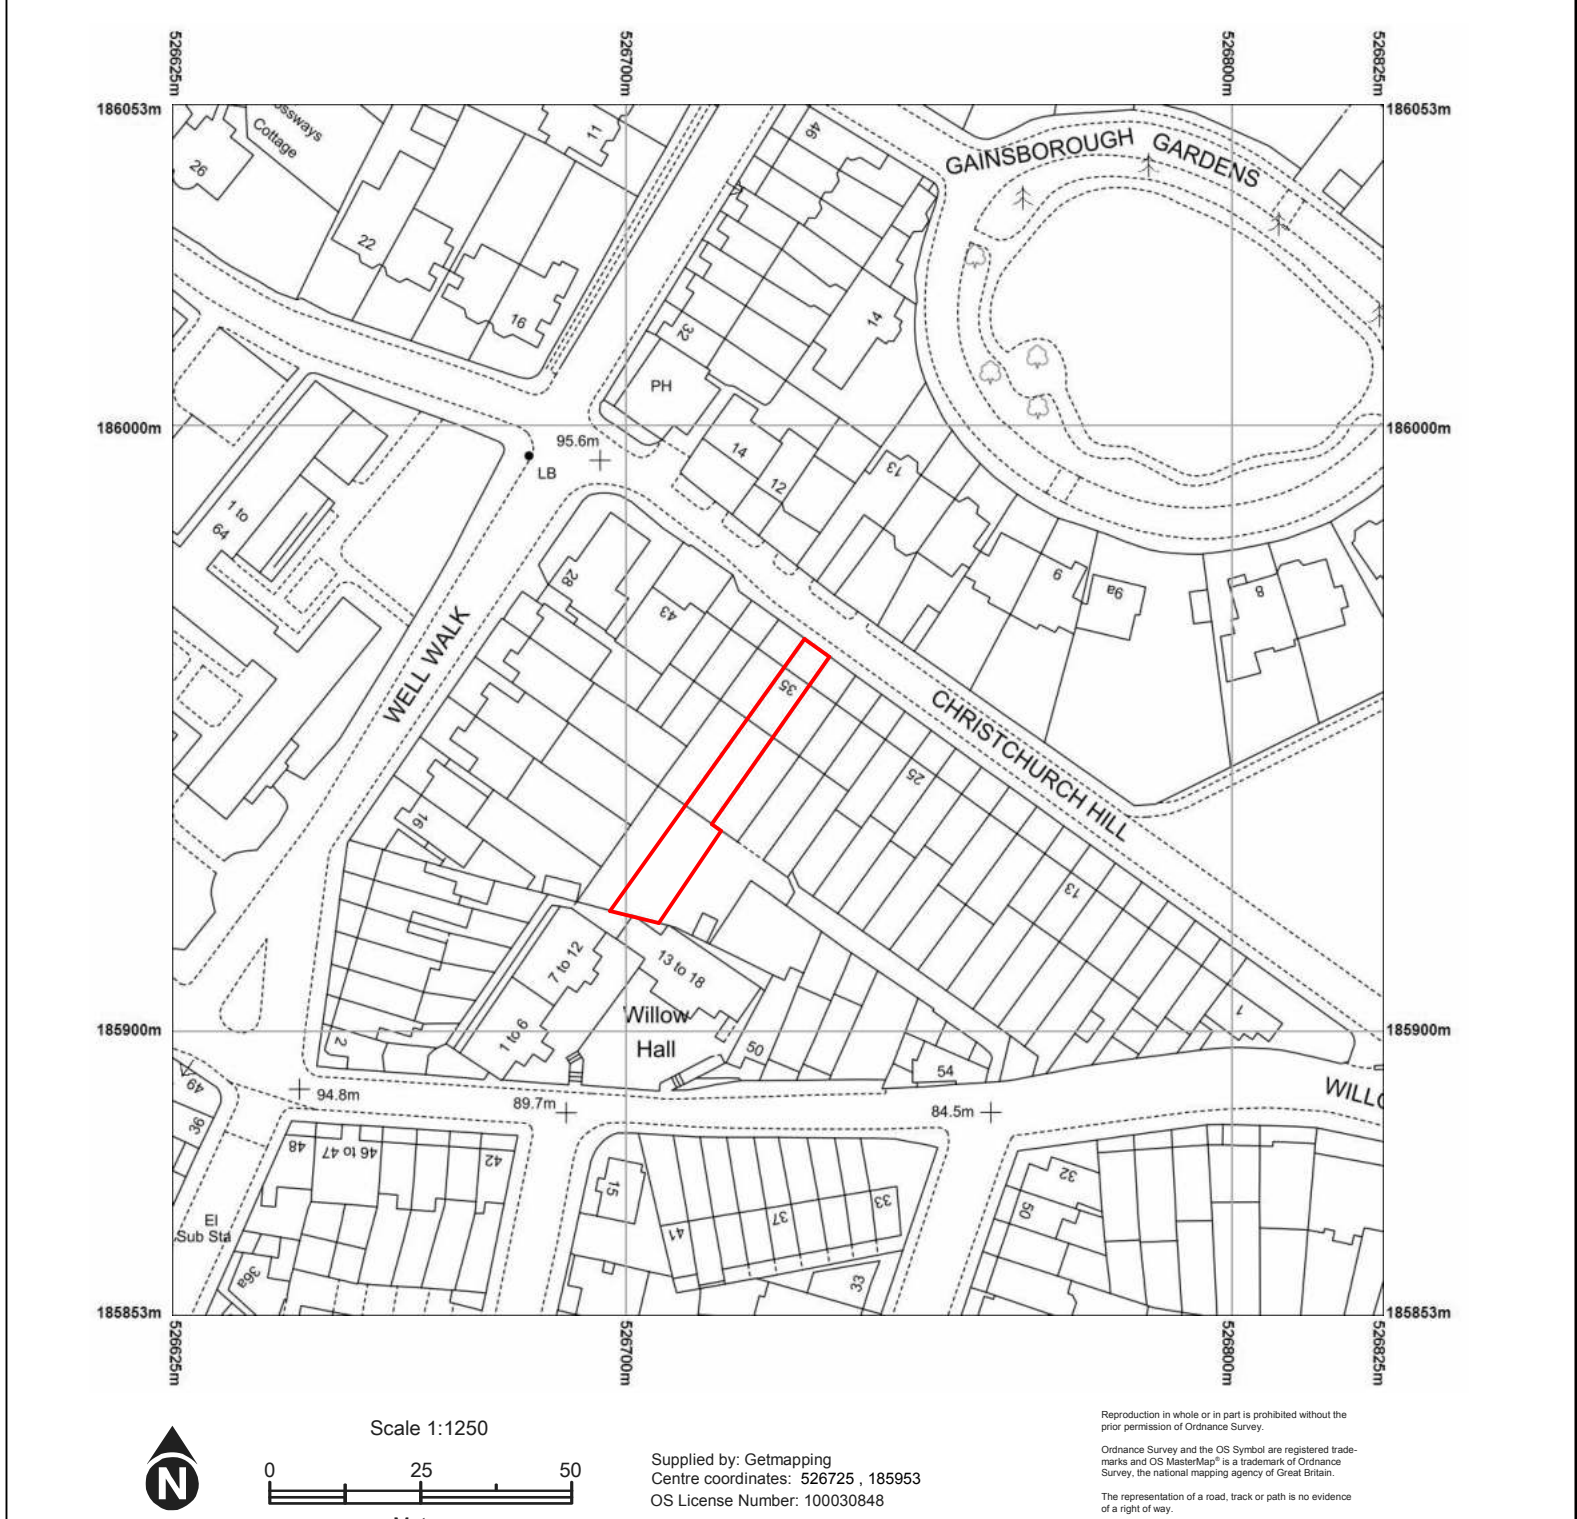

3 Location Plan

Rev.	Date	Descriptor
PL01	05.11.2023.	Planning
PL02	18.01.2024.	Planning
project 134_35 Christchurch Hill		
site address 35 Christchurch Hill London NW3 1LA		
client Private Client		
drawing title Site Plans		
project number_drawing number_revision 134_800_PL02		
date 15.10.2023.		
designed / drawn by 4H Architecture phone 07515 772458 email info@4harchitecture.co.uk		
scale 1:50 @ A1		