

35 Meadowbank 34 Meadowbank 33 Meadowbank

33 Meadowbank 34 Meadowbank 35 Meadowbank

01 Front Elevation
Scale 1:50 @A1 / 1:100 @A3

02 Section through dwelling
Scale 1:50 @A1 / 1:100 @A3

03 Section through neighbouring building
Scale 1:50 @A1 / 1:100 @A3

04 Rear Elevation
Scale 1:50 @A1 / 1:100 @A3



PATALAB

15 Garrett Street
London EC1Y 0TY

p: +44 (0)20 7253 2036
w: www.patalab.com
e: info@patalab.com

Notes


DO NOT SCALE (except for planning use).
Use figured dimensions only for construction. ALL contractors are requested to check all dimensions on site before proceeding.
All discrepancies to be notified in writing to PATALAB.
Dimensions are in millimeters unless stated otherwise.
All levels are in meters above AOD unless stated otherwise.
No areas indicated, or areas calculated from this drawing should be used for valuation purposes or as the basis for development contracts.
Copyright by PATALAB. All rights reserved including the right of reproduction in whole or part, in any form or media.

Client

Jessica & Daniel Goldenberg

Project

34 Meadowbank
London
NW3 3AY

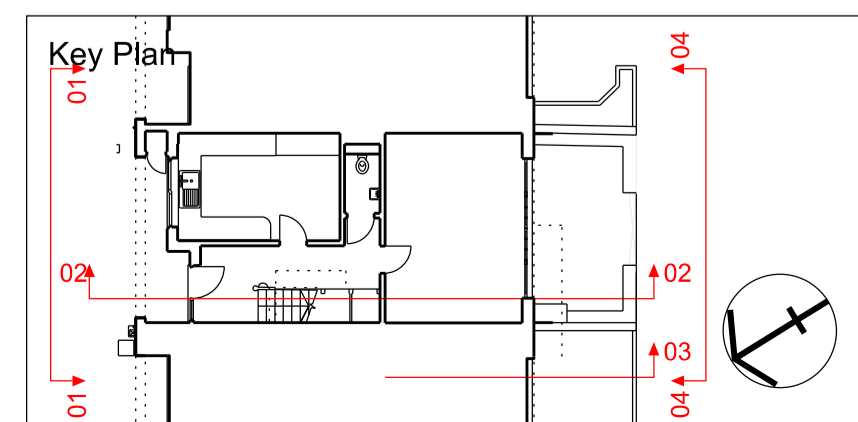

Rev	Date	Reason for Issue
00	23.01.24	Issued for Certificate of Lawful Development

PATALAB

Project **34 Meadowbank**

Drawing Title **Existing Elevations and Sections**

Scale 1:50 / 1:100 Project No Drawing No Rev
Paper Size A1 / A3 Date 23.01.24 **2104 PD1015 00**

