




EAST ELEVATION SCALE 1:100

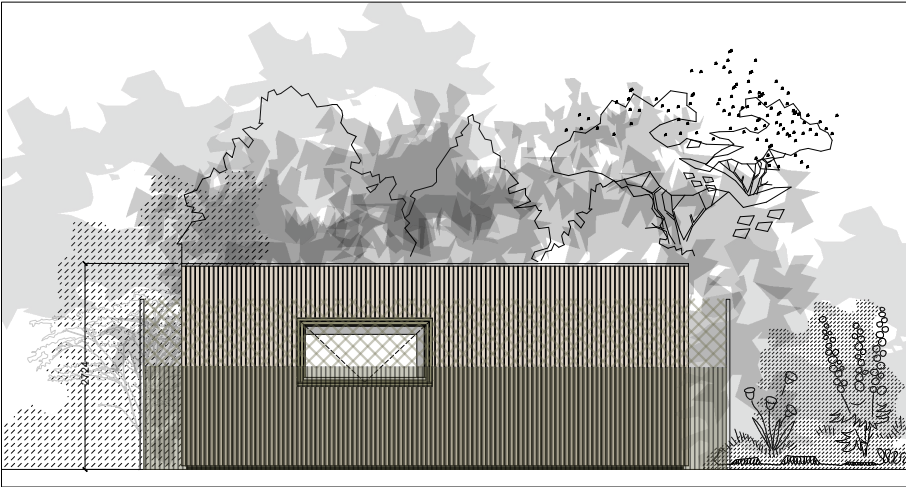

WEST ELEVATION SCALE 1:100

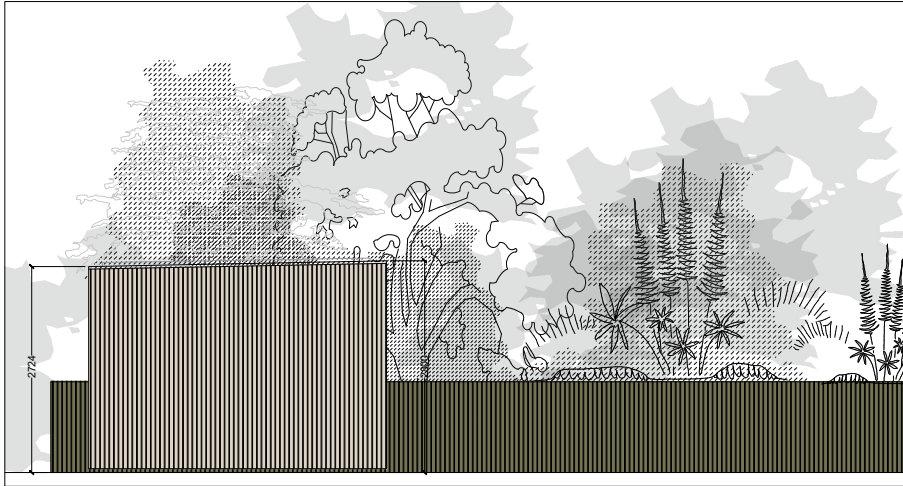

SOUTH ELEVATION SCALE 1:100

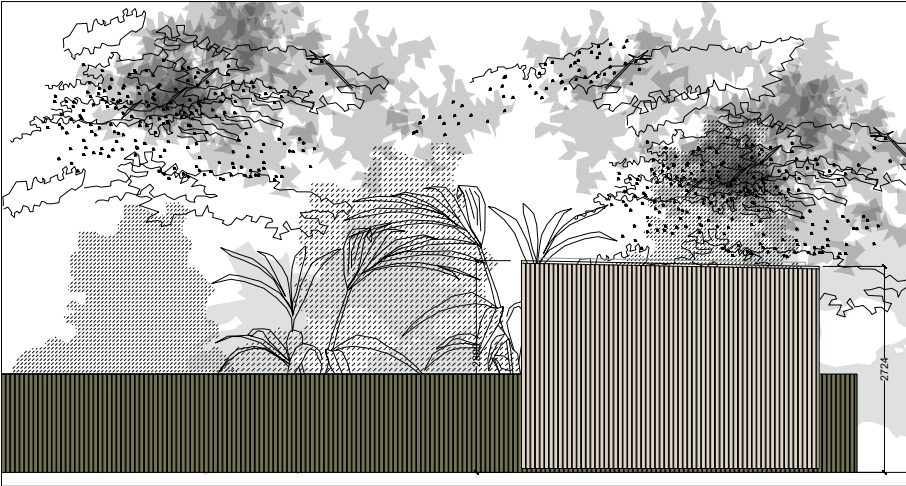

NORTH ELEVATION SCALE 1:100

PROPOSED ELEVATIONS  
SCALE 1:100



DRAWING PROPOSED ELEVATIONS	NOTES	DRAWN BY AP	CHECKED BY LT	SCALE 1/100 @ A4	DATE 25.01.2024
		DRAWING NUMBER 2303.PL.03			REVISION A

PROJECT EMMA JAY	SITE ADDRESS 5 HILLWAY LONDON N6 6QB
STAGE PLANNING	

ecospace

architecture, naturally

5A/6A ILIFFE YARD  
LONDON SE17 3QA

T: 020 7703 4004  
F: 020 7708 4750  
E: info@ecospacestudios.com