


WATERLOW PARK

BISHAM GARDENS

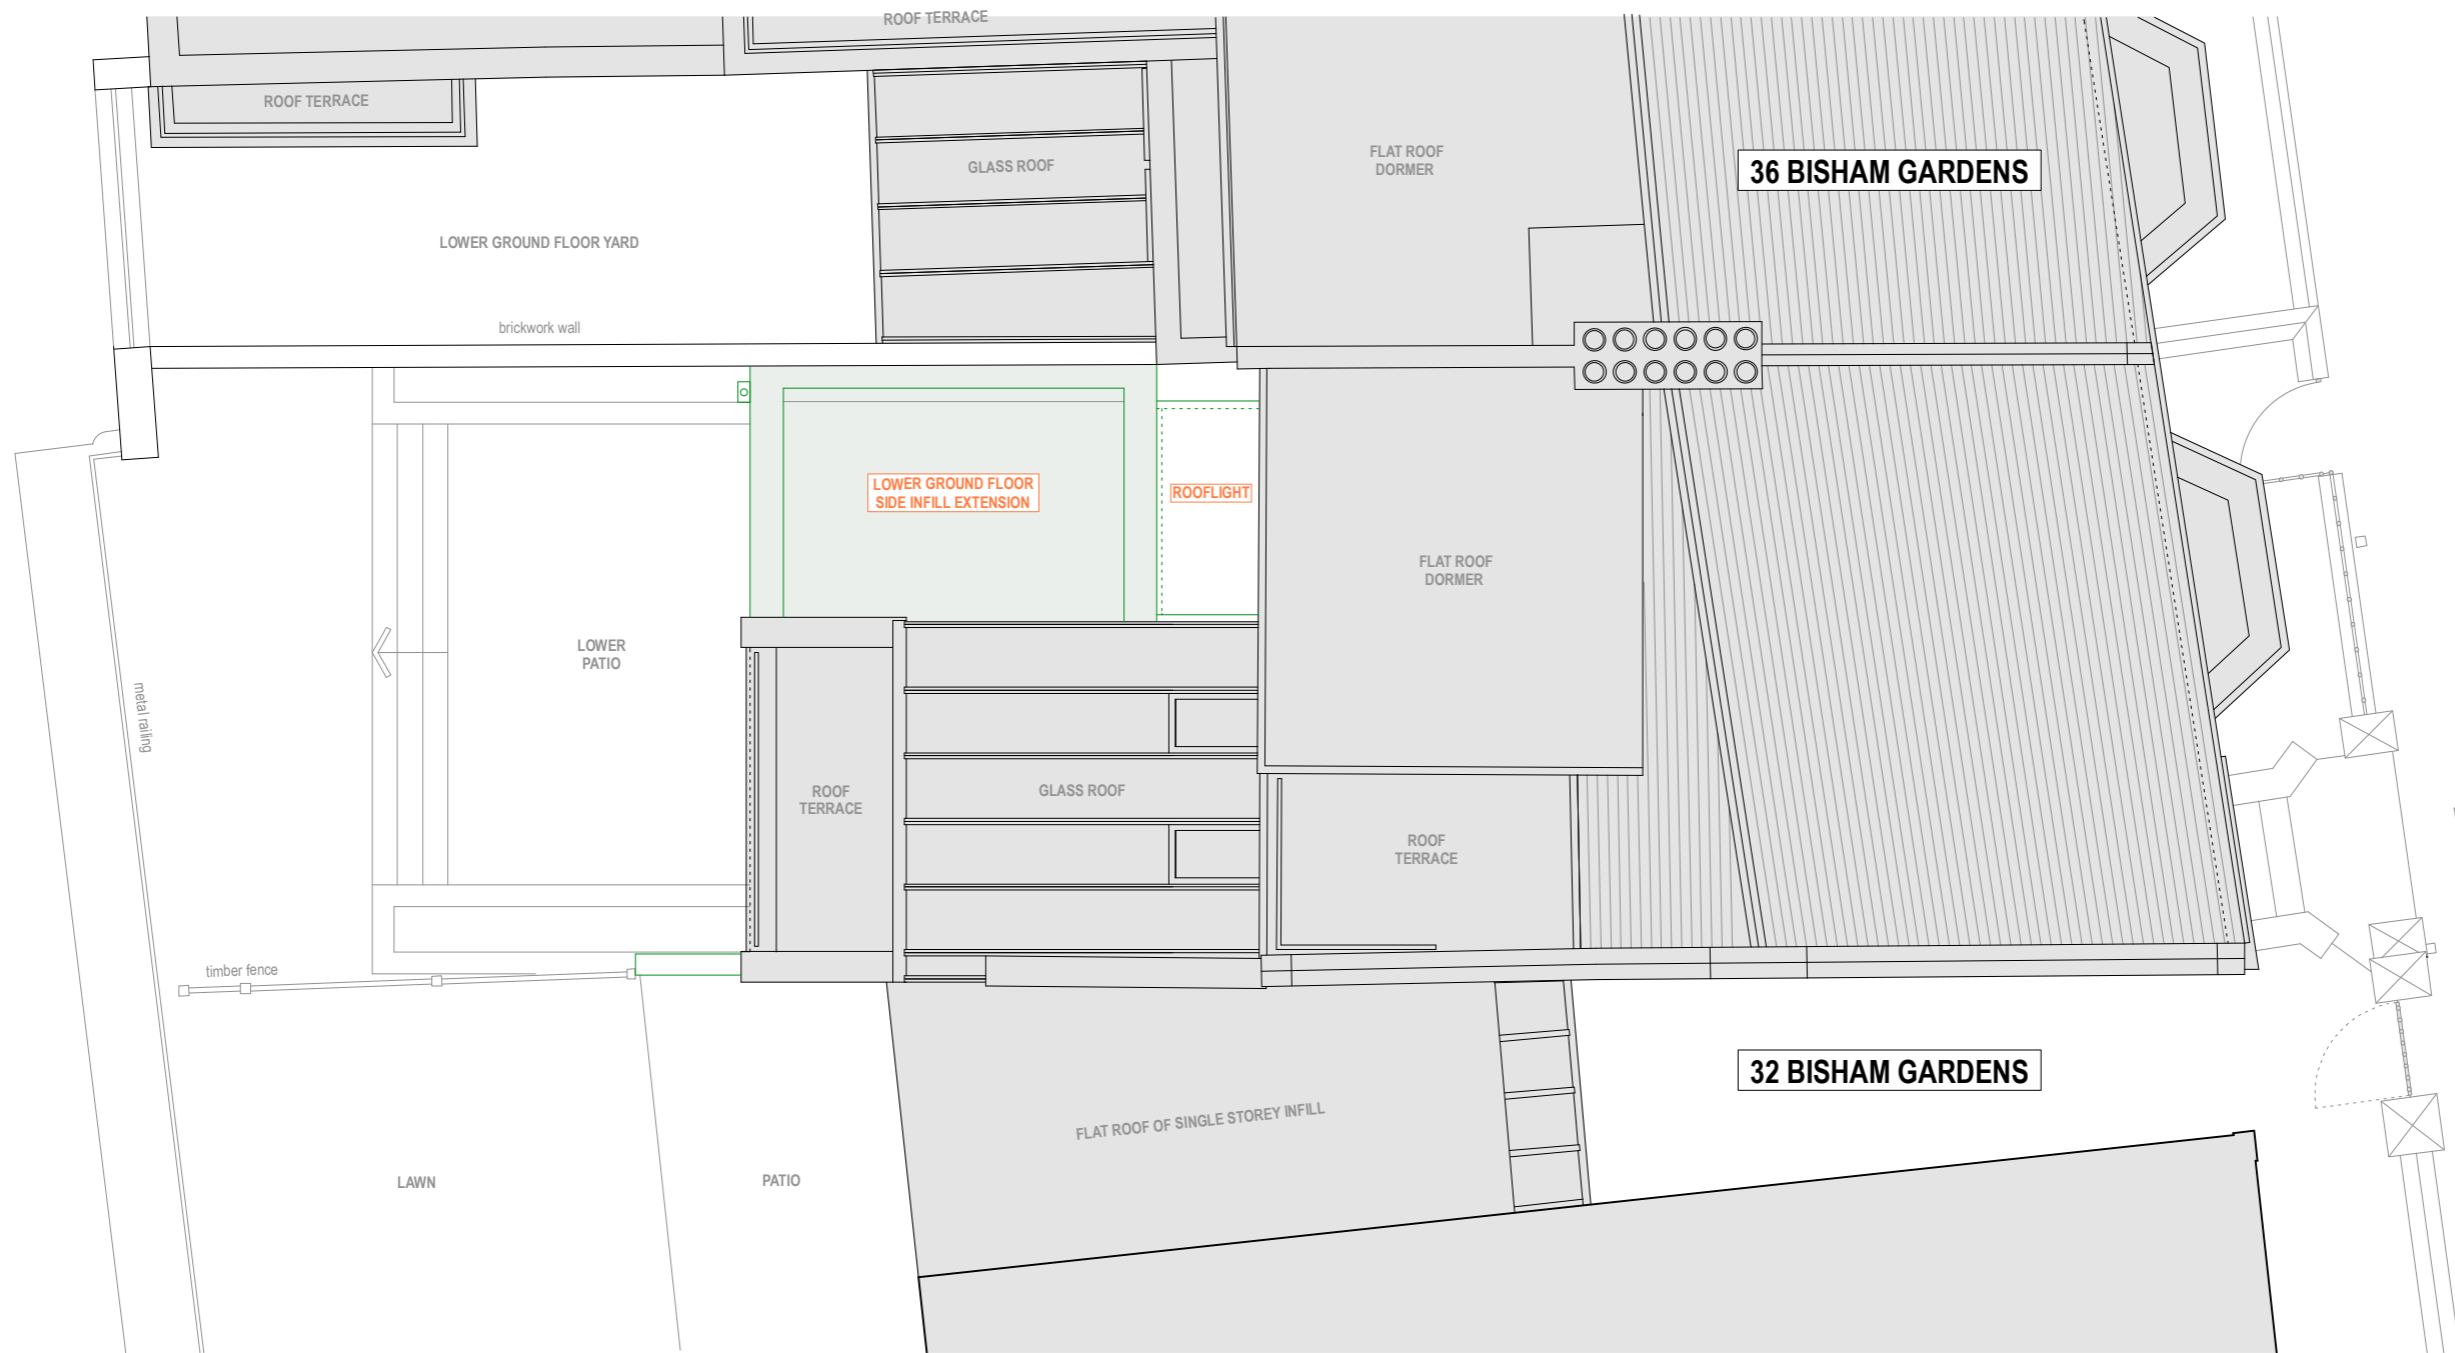

Rooflight added between main house and lower ground floor side infill extension			
Upper ground floor rear extension to main house omitted			
A	Lower ground floor full width rear extension with roof terrace omitted	Dec 23	Rus
REV	DATE	BY	

19 BATCLIFFE DRIVE
 FAR HEADINGLEY
 LEEDS
 LS9 3QB
 M: 07760 254610
 E: RUS@RUSSELLHUNTARCHITECTS.CO.UK

RUSSELL HUNT ARCHITECTS

CLIENT	Rose Larter					
PROJECT	34 Bisham Gardens, Highgate Village, London, N6 6DD					
TITLE	Proposed Site Plan					
PROJECT NO	DRAWING NO	SCALE	DATE	STATUS	DRAWN	CHECKED
2207	L(-1)12A	1:75@A3	May 2023	Planning	Rus	