
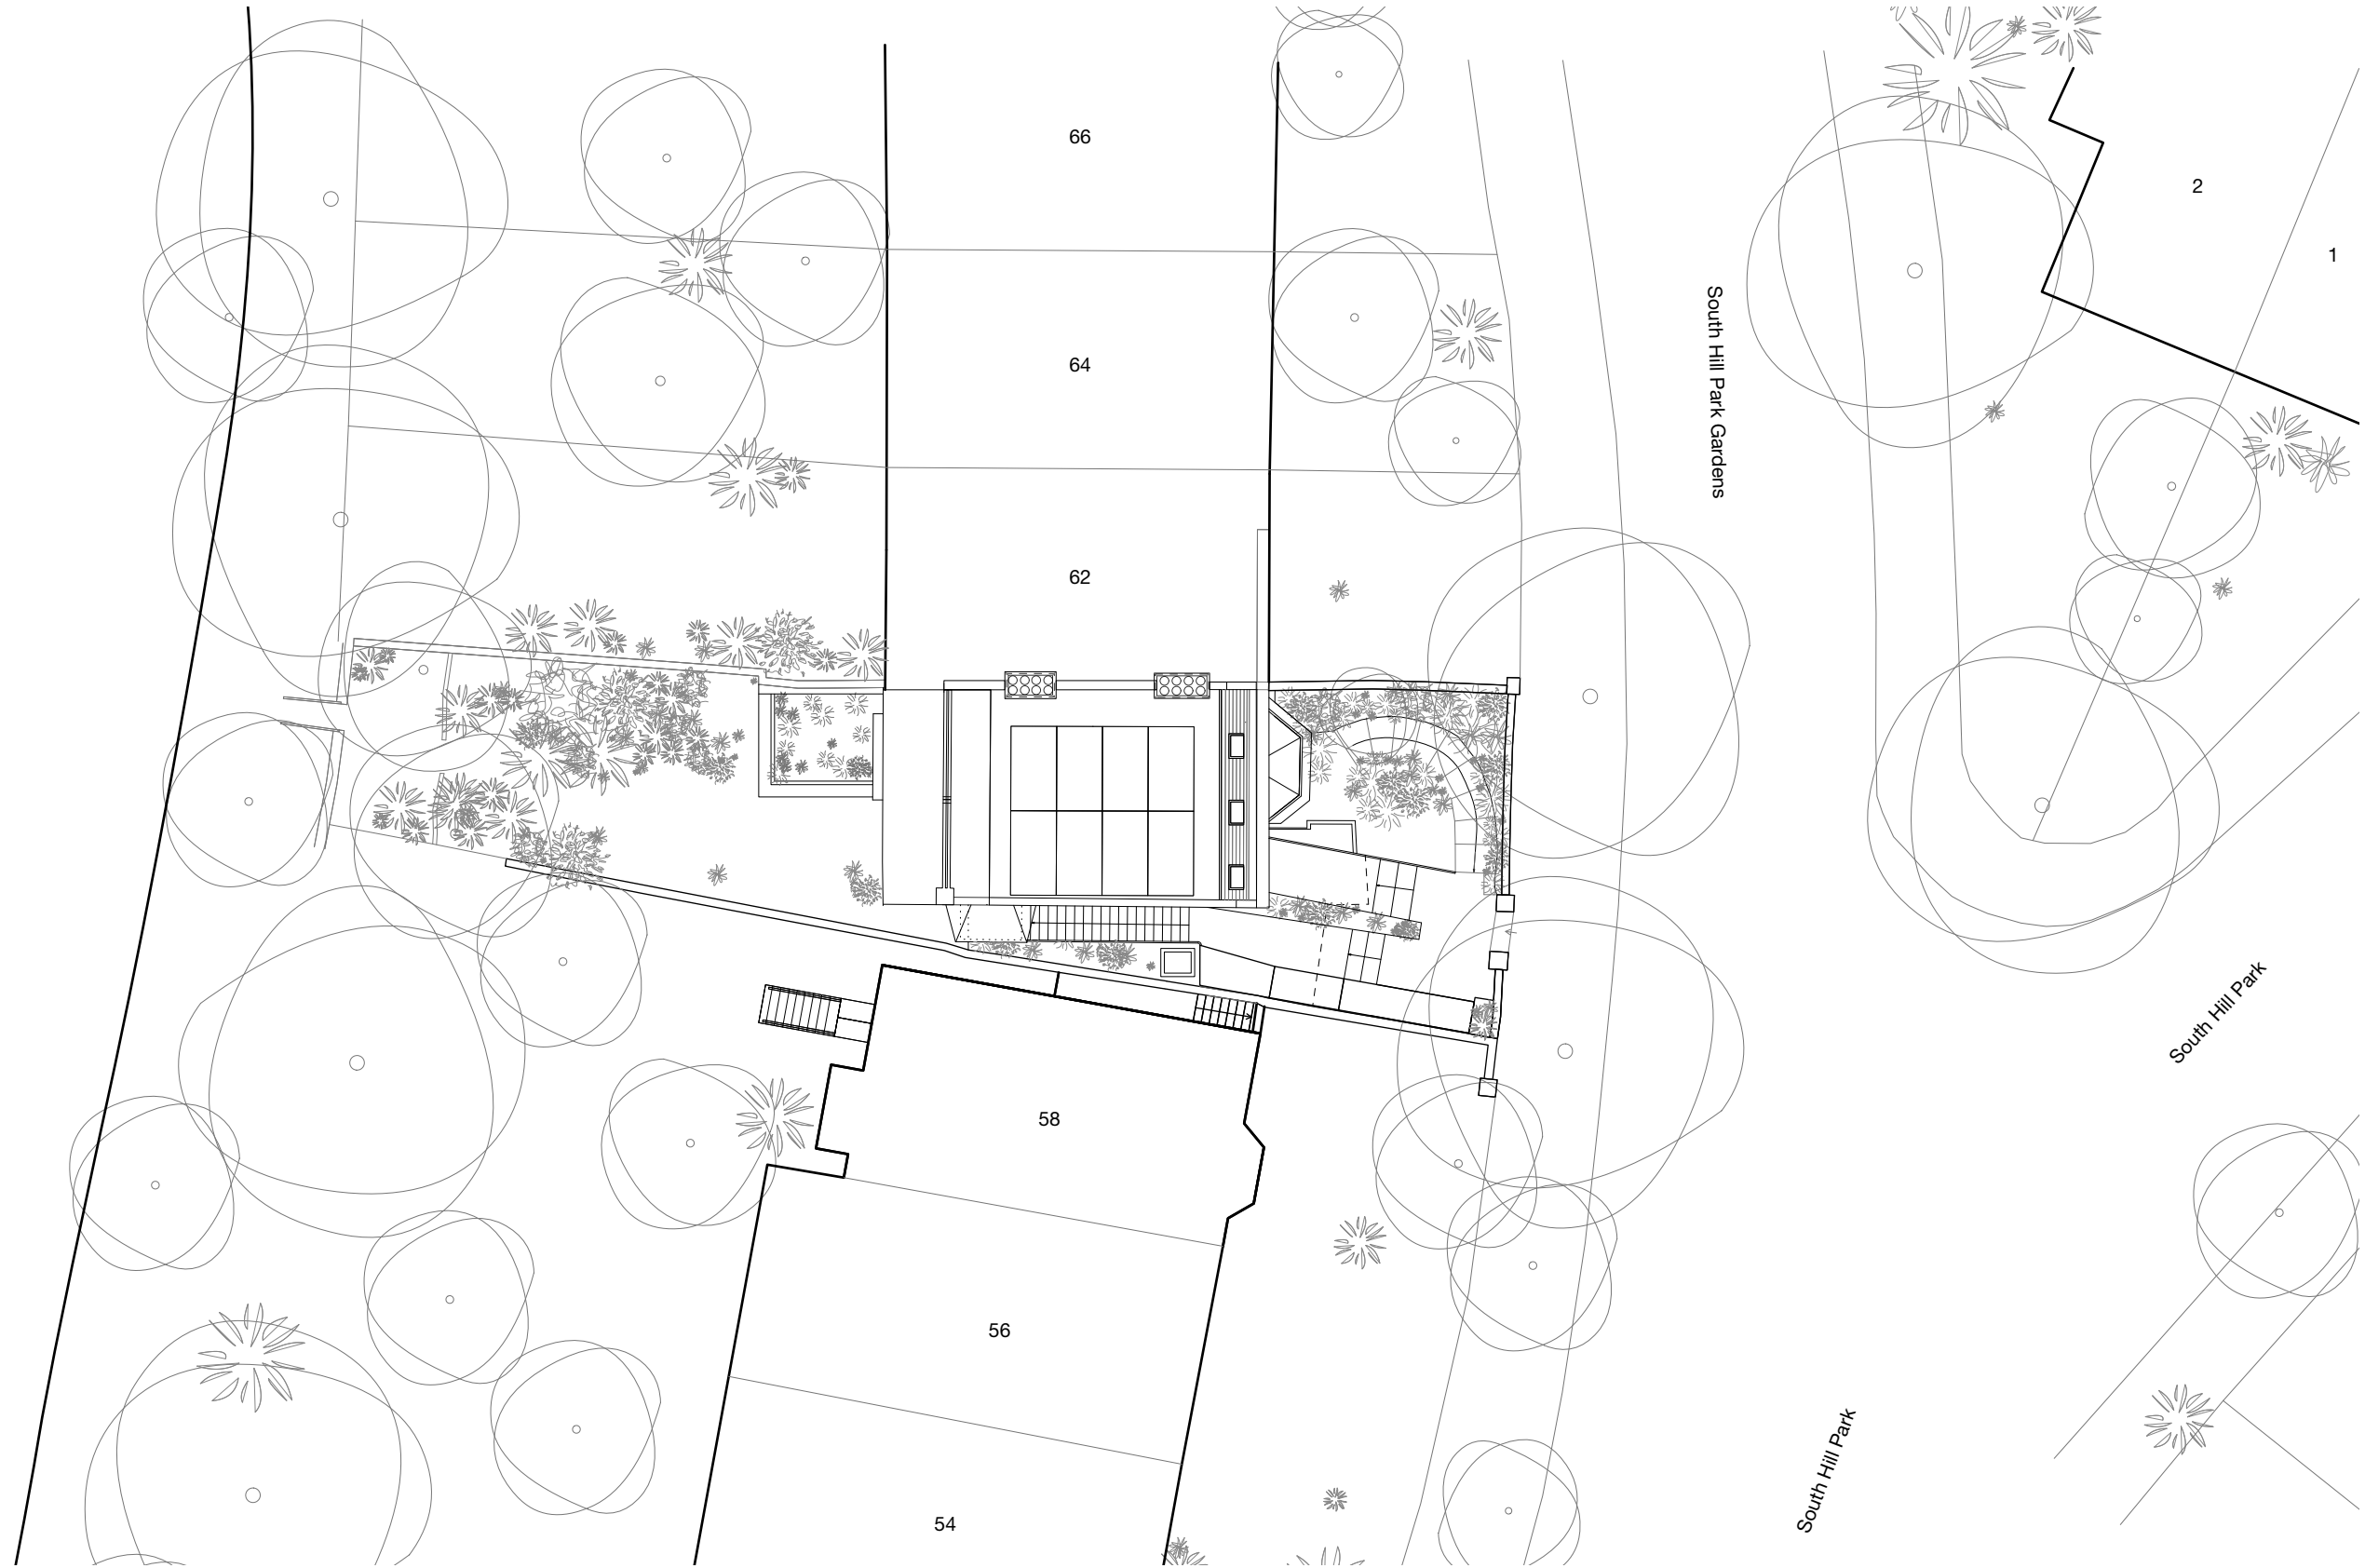


Hampstead No. 1 Pond

 

1 Proposed Site Plan
Scale: 1:200

 <p>Please Note Do not Scale from this drawing Do not build from this drawing unless issued for construction All setting out, dimensions and levels must be checked on site. Any discrepancies to be verified with the lead designer or architect appointed for the construction stage.</p> <p>This drawing must not be copied or reproduced in whole or part by any method whatsoever, without the prior written approval of Norman-Prahm architects.</p>	No.	Date	By	Notes	Drawing Stamp	Design Firm	Drawing Title							
	B	18/01/2024	TN	- Rear conservatory roof updated - Scale bar added	<h1>Planning</h1>	Norman-Prahm architects www.normanprahm.com 07958522689	Proposed Site Plan							
	C	19/01/2024	TN	- Side access retained and raised to 1st floor level - New side access metal stair with decorative metal work and lead canopy - Windows removed on side elevation - Conservatory roof light positions shifted on 3rd floor - Utility access door replaces previous glazing. - Existing foot print of now utility retained			RIBA Stage	3	Project ID	SHP				
							Project Title	60 South Hill Park						
							London	Drawn By	TN	Scale	1:200			
							NW3 2SJ	Reviewed By	TN	Drawing No.	10_00	Revision	C	
								Issue Date	15/01/2024					
							CAD File Name	SHP_GA_SD.vwx						