


44 LAMBLE STREET
GROUND FLOOR PLAN
EXISTING & PROPOSED

Project number	Drawing number	Revision
69	003	/
Date	Status	
November	January 2024	
Scale	Drawn	Checked
1:50	AB	


Rev.	Date	Description
/		

NOT FOR CONSTRUCTION

Notes

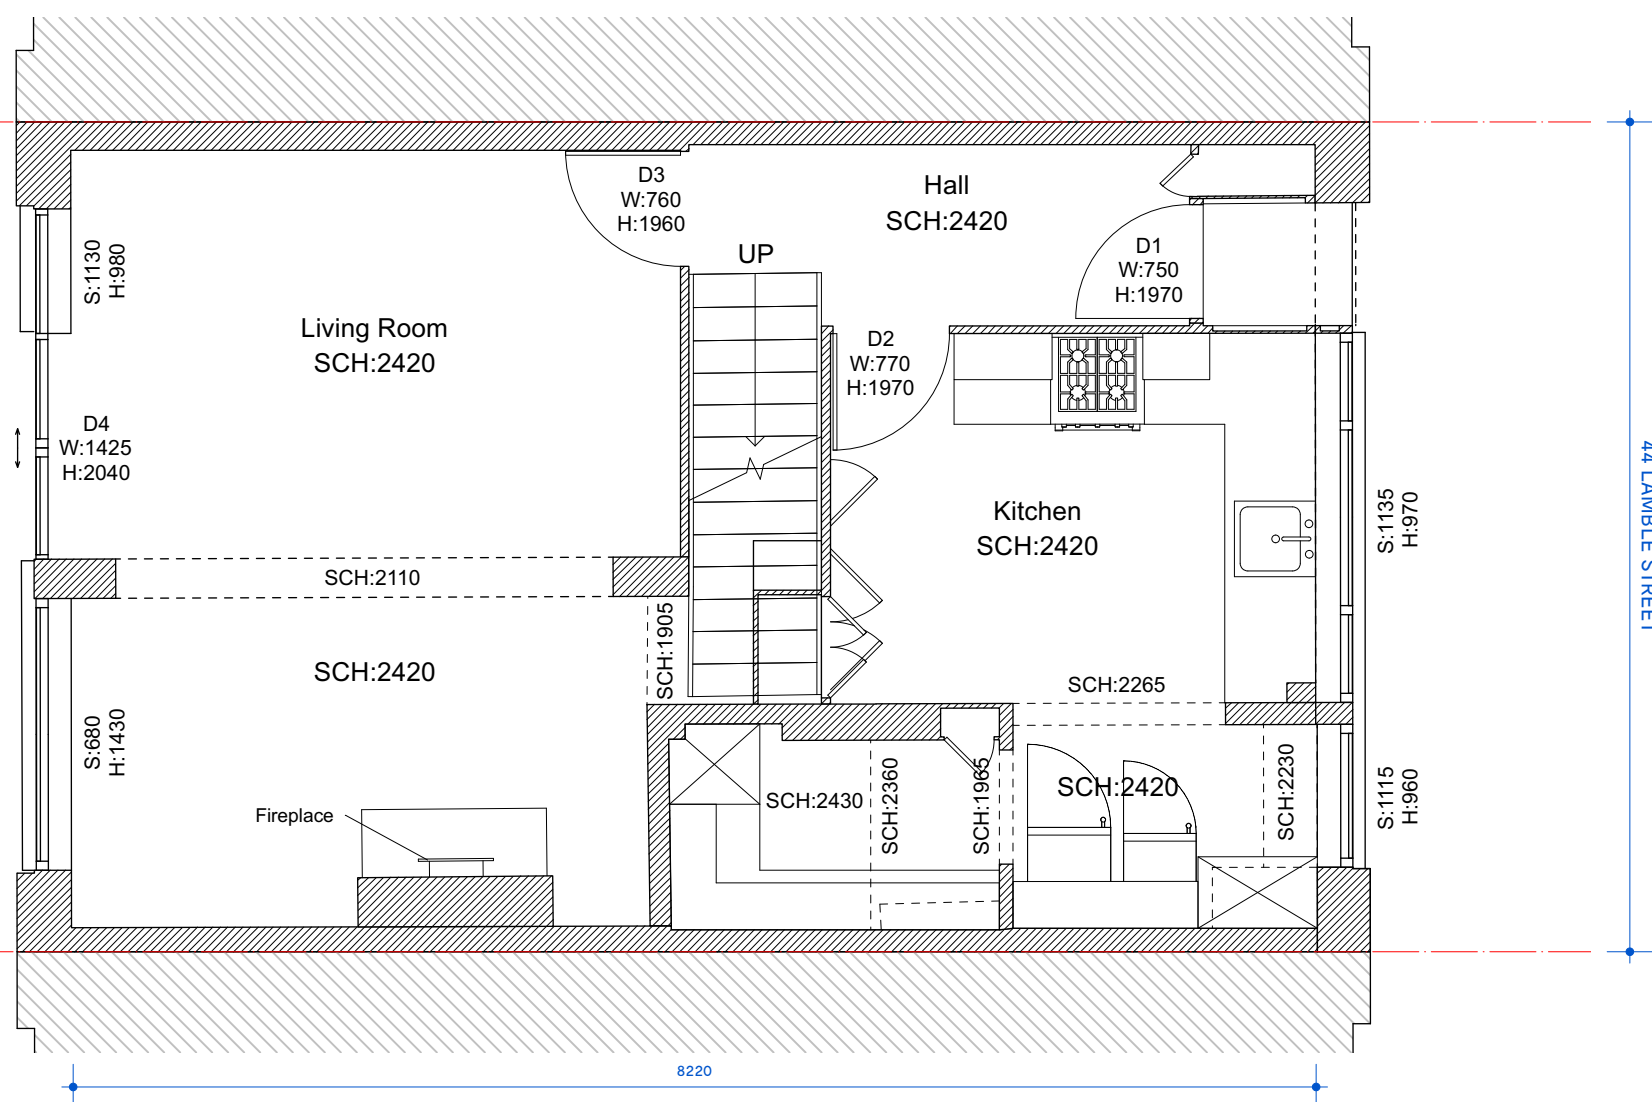

1 EXISTING | GROUND PLAN
 SCALE: 1:50

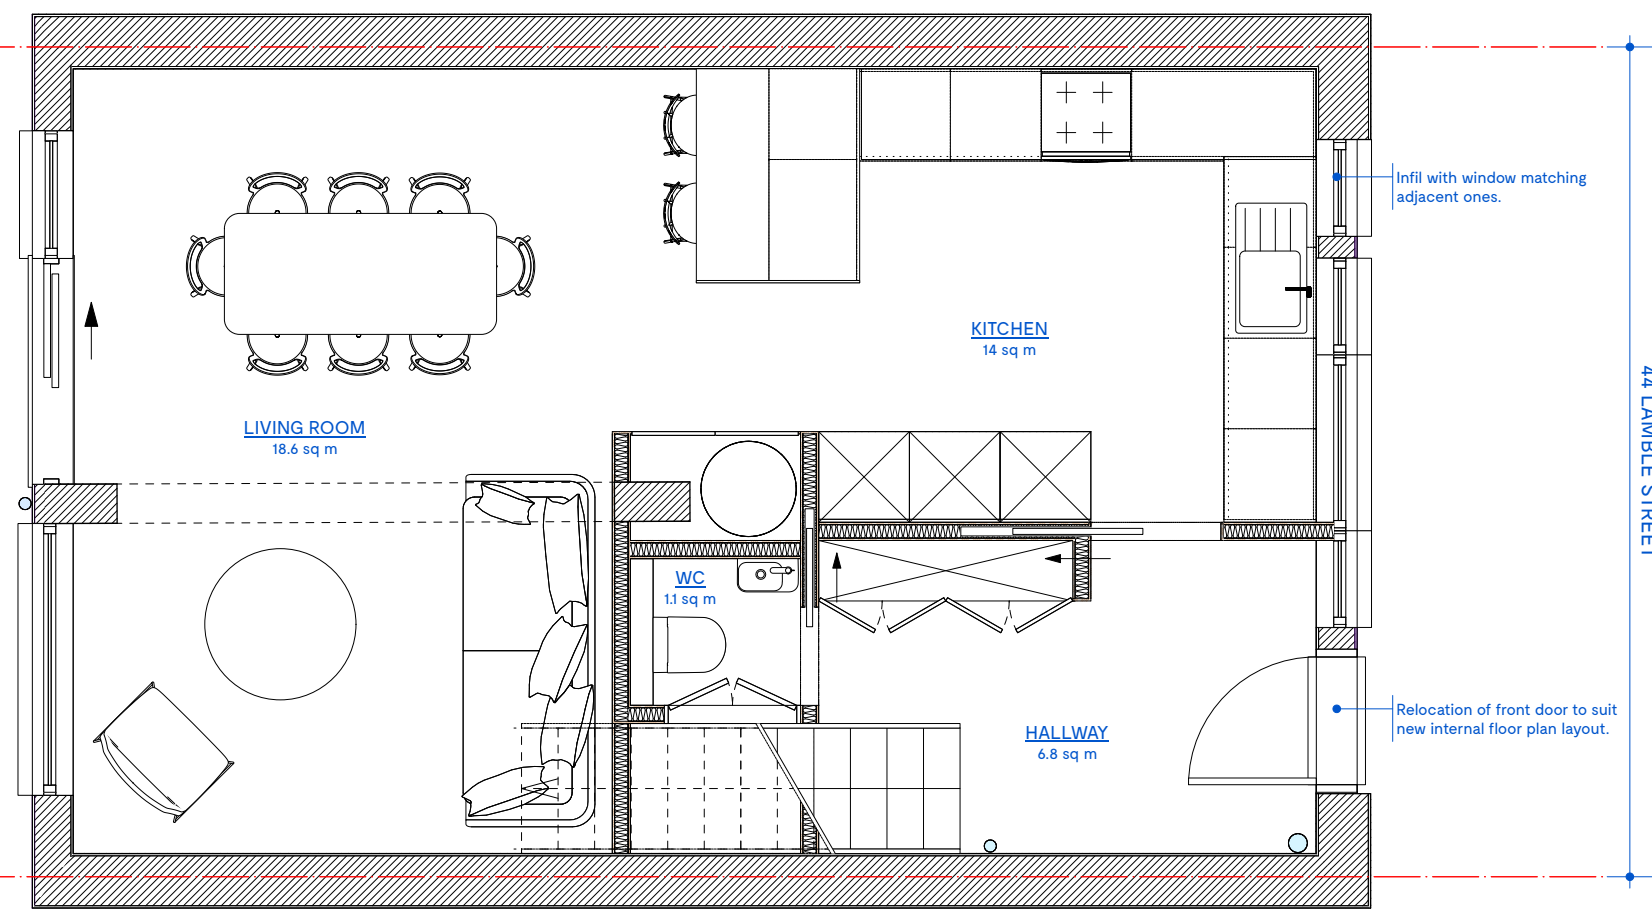

2 PROPOSED | GROUND PLAN
 SCALE: 1:50

LAMBLE STREET

LAMBLE STREET

44 LAMBLE STREET

44 LAMBLE STREET



Do not scale from this drawing, except for planning purposes only. All dimensions to be checked on site. ATELIER BAULIER to be notified of any discrepancies between the drawing and site conditions. To be read in conjunction with all relevant specifications, schedules and drawings. © ATELIER BAULIER 2023

ATELIER BAULIER

Aurore Baulier ARB-RIBA

Studio 112 | Bradbury Works
 3 Gillett Square
 LONDON N16 8JN

+44 (0)75 8284 3659
 info@atelierbaulier.com