




- Notes:
1. Do not scale from this drawing.
  2. Site verify all dimensions prior to construction.
  3. Report all discrepancies to the Drawing Originator immediately.
  4. This drawing is to be read in conjunction with all relevant documents and drawings.

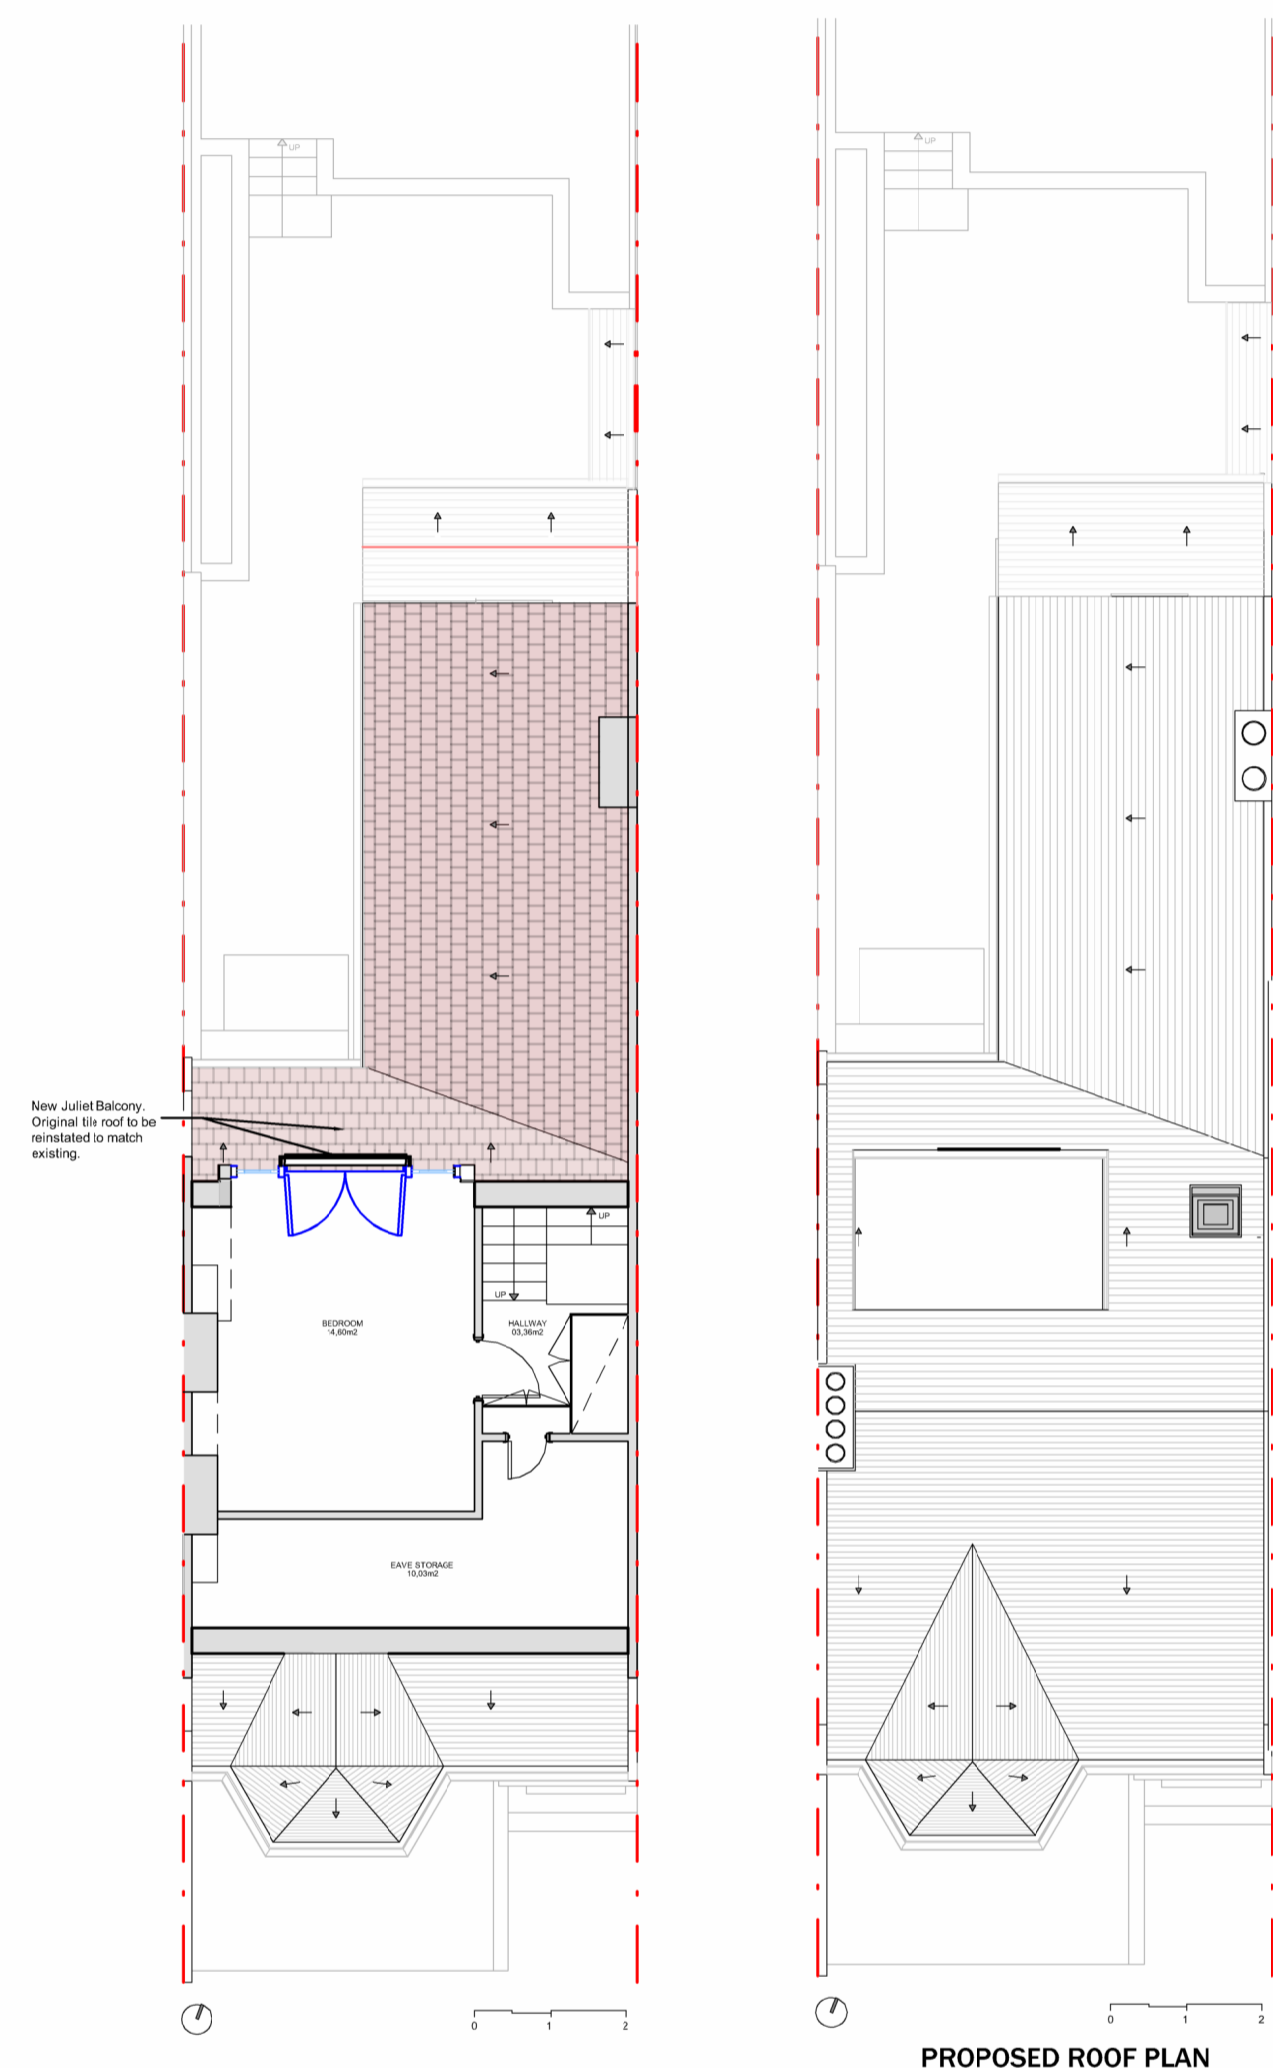

PROPOSED LOFT FLOOR PLAN  
PROPOSED ROOF PLAN  
SCALE BAR 1:100 @ A1

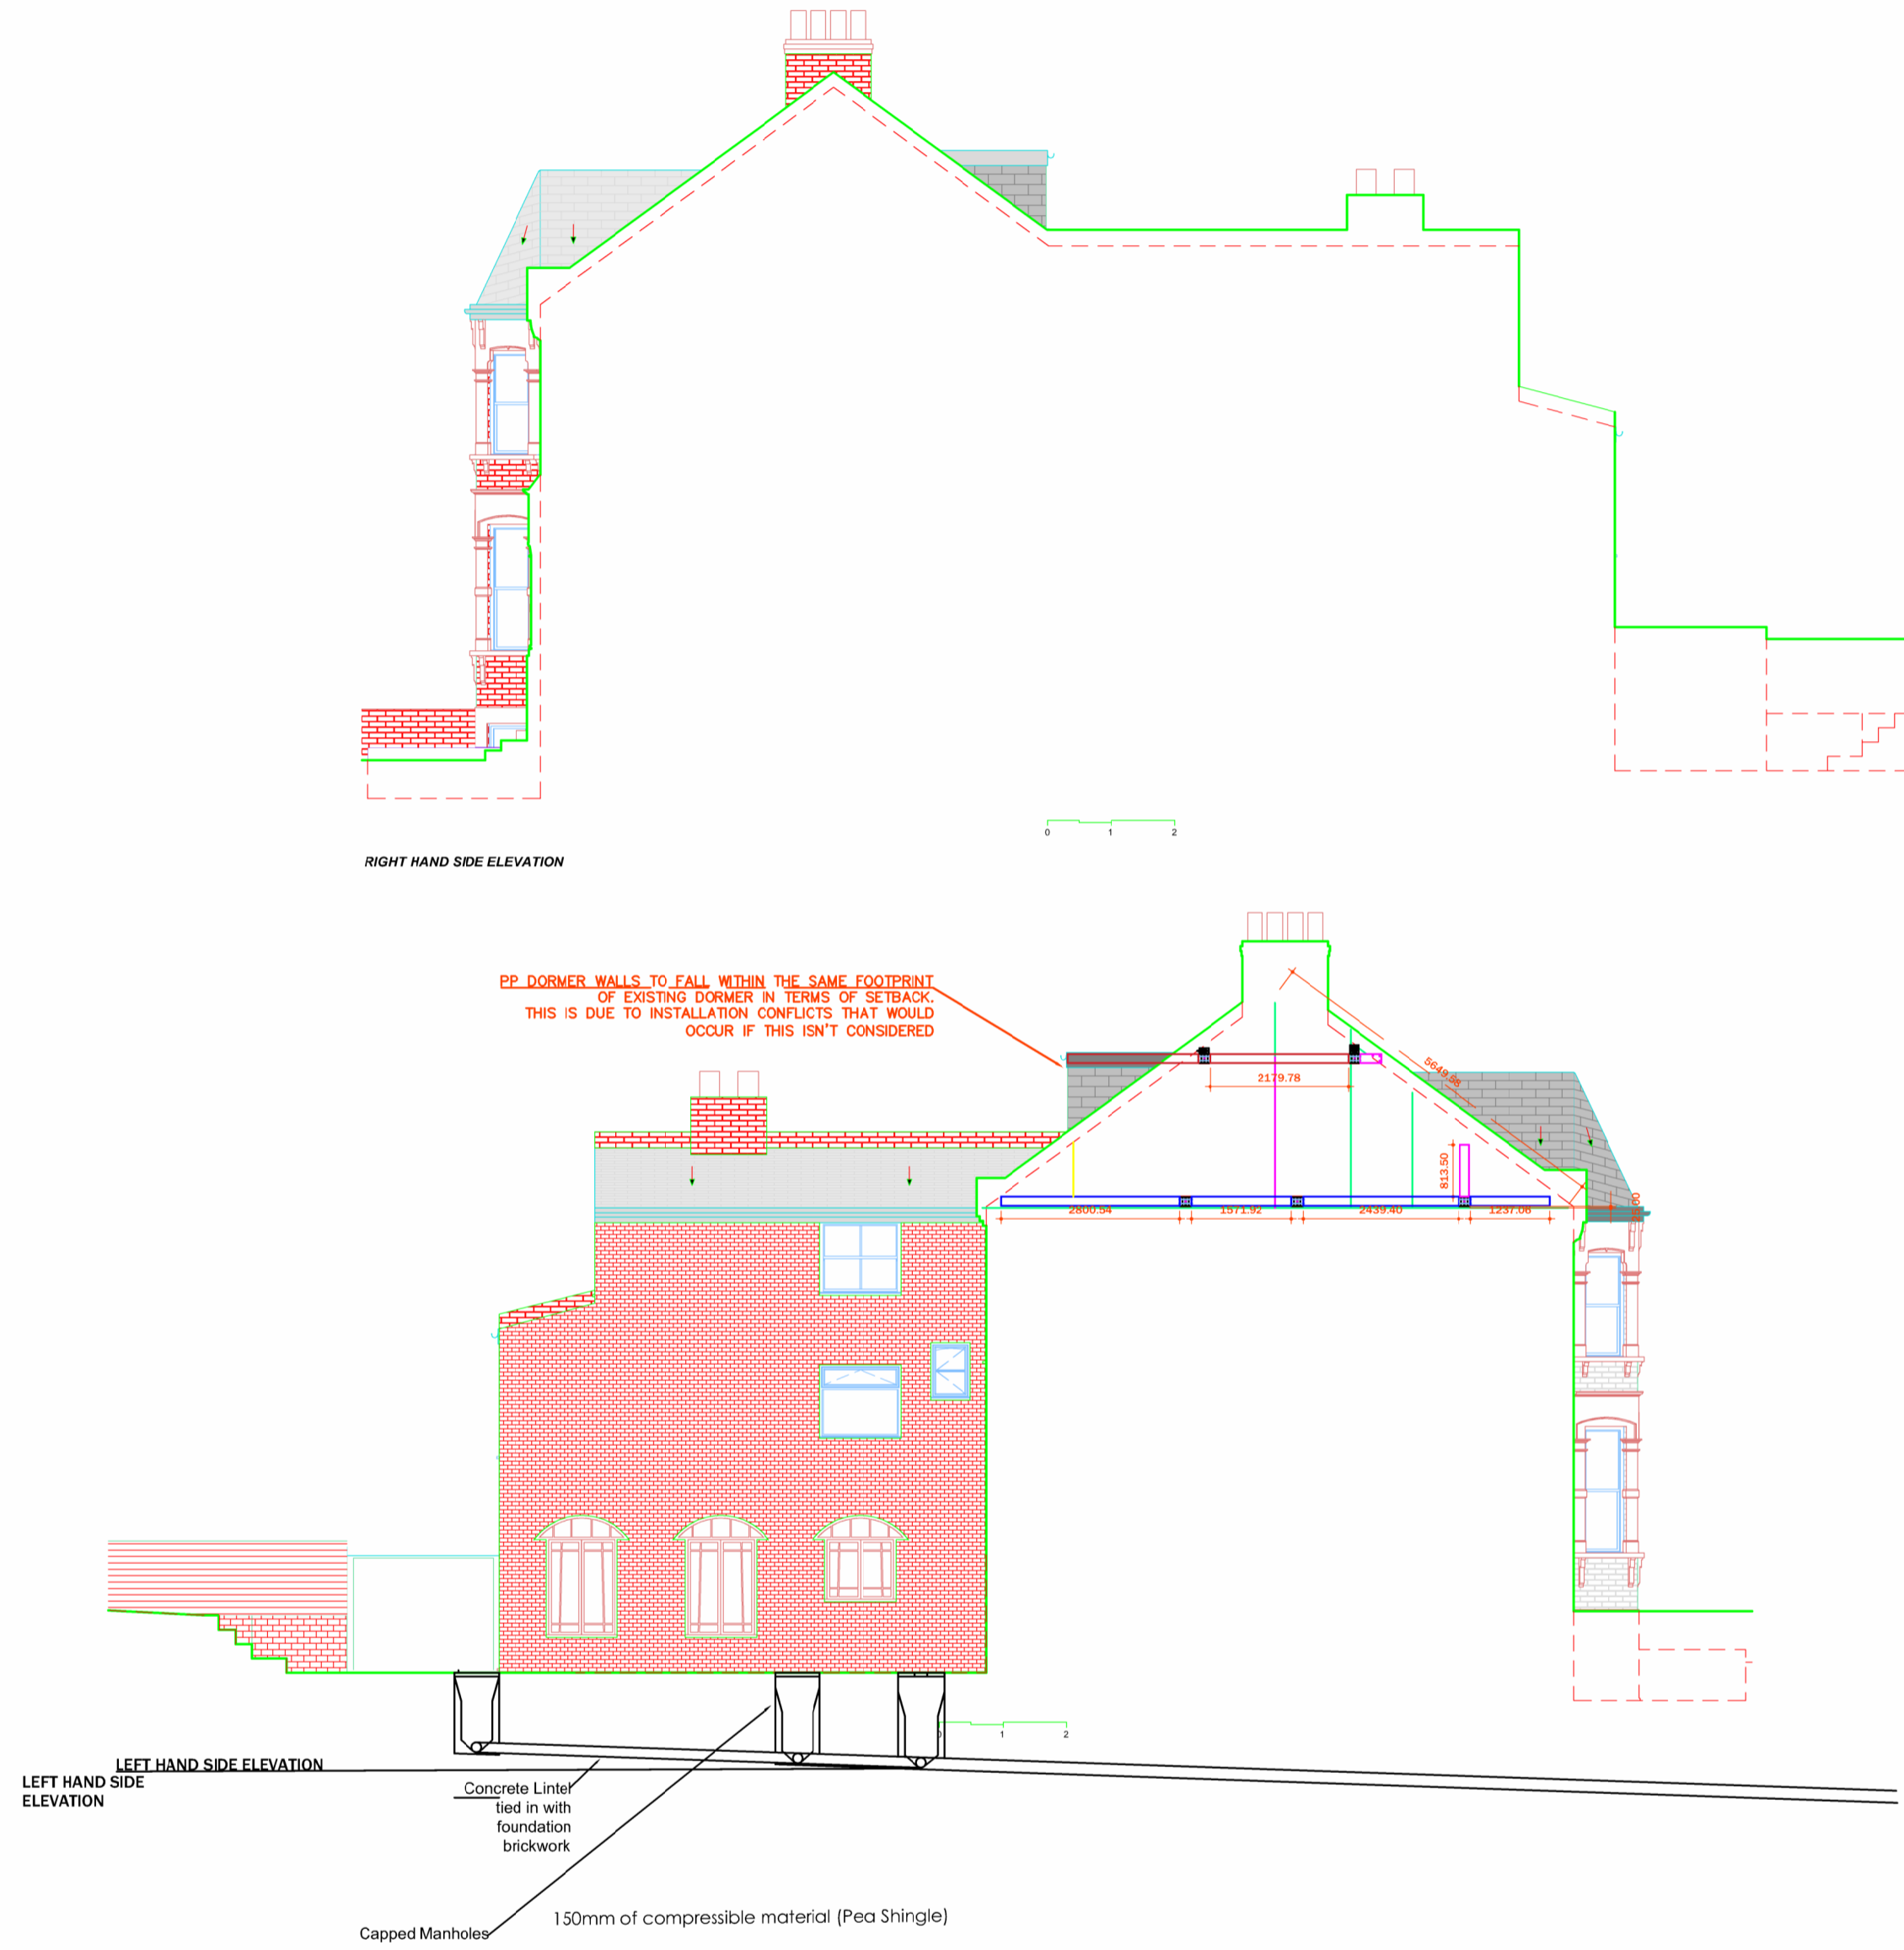

RIGHT HAND SIDE ELEVATION  
LEFT HAND SIDE ELEVATION  
Concrete Lintel tied in with foundation brickwork  
Capped Manholes 150mm of compressible material (Pea Shingle)  
SCALE BAR 1:100 @ A1

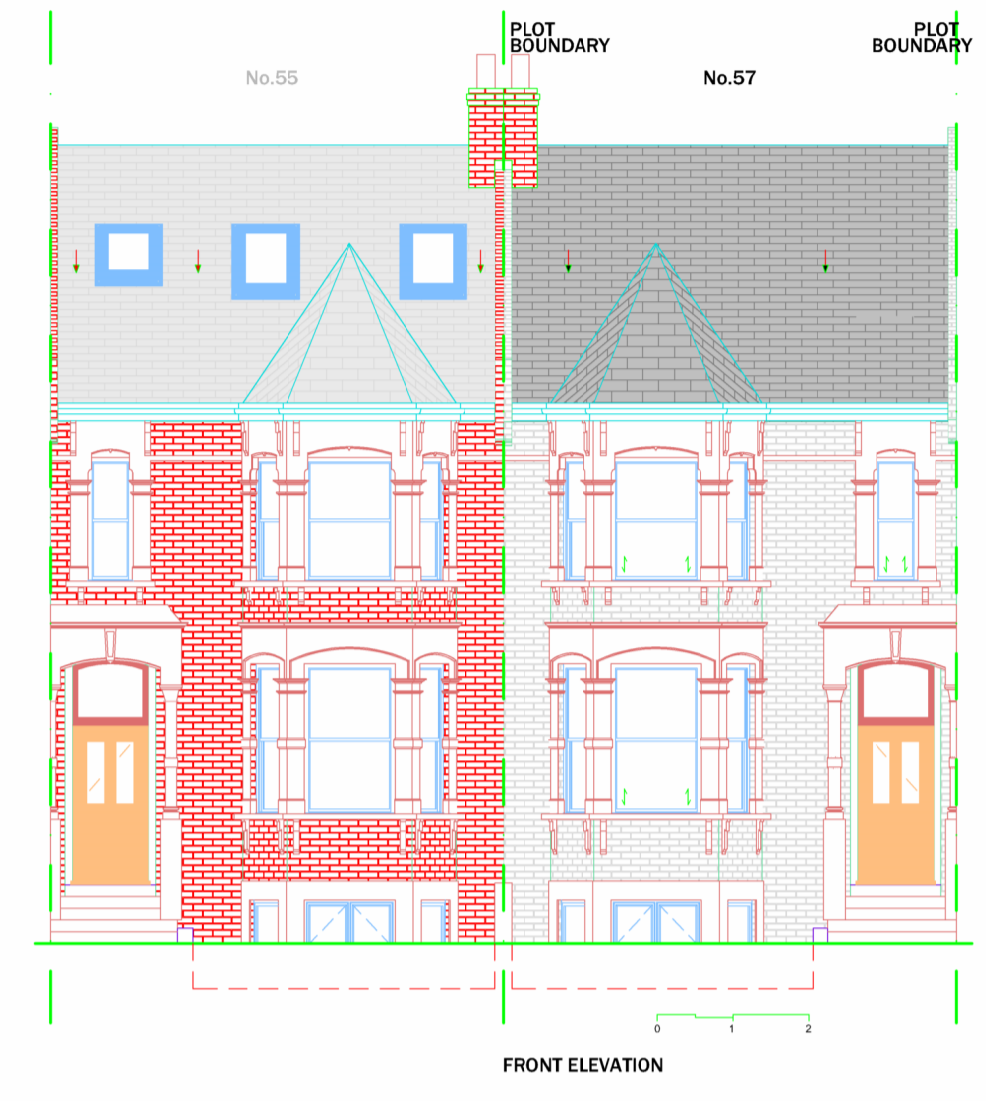

FRONT ELEVATION  
REAR ELEVATION  
SCALE BAR 1:100 @ A1

Rev	Date	Description	Dim	Chkd
R04	25-01-2024	Planners comment - roof lights removed	HB	
R03	15-01-2024	Planners comments addressed	HB	
R02	10-01-2024	Planners comments addressed	HB	
R01	05-01-2024	ISSUED FOR REVIEW	HB	

Drawing Status

Review

Project Name

57 Hillfield Road, London, NW6 1QD

Drawn by	Drawn Date	Checked by	Checked Date
AA	04-01-2024		

Approved by	Approved Date	Scale
		1:100@A1

Title

Original Drawing sheet is A1

PROPOSED LOFT FLOOR PLAN  
PROPOSED ROOF PLAN  
LEFT AND RIGHT ELEVATION  
FRONT AND REAR ELEVATION

