
 


ALL INCOMING SERVICES COORDINATED WITH SPECIALIST DESIGNS AND LAYOUTS	ALL U VALUES TO BE IN ACCORDANCE WITH THE SBEM REPORT, PROVIDED BY THE MAIN CONTRACTOR.	ALL STRUCTURE SHOWN INDICATIVELY. FOUNDATIONS AND STRUCTURAL DESIGN TO S.E / SUB CONSULTANT DESIGN AND DETAILS.	THIS DRAWING IS COPYRIGHT, AND REMAINS THE PROPERTY OF HTC ARCHITECTS. IT MUST NOT BE REPRODUCED, USED, DISCLOSED OR TRANSMITTED TO THIRD PARTIES IN ANY FORM, IN WHOLE OR IN PART, WITHOUT PRIOR WRITTEN PERMISSION.
REFER TO FIRE BOUNDARIES DRAWINGS FOR INFORMATION ON FIRE BOUNDARY	DRAWING TO BE READ IN CONJUNCTION WITH WRITTEN SPECIFICATION		DO NOT SCALE! ALL DIMENSIONS SHOULD BE CHECKED ON SITE BEFORE WORK COMMENCES

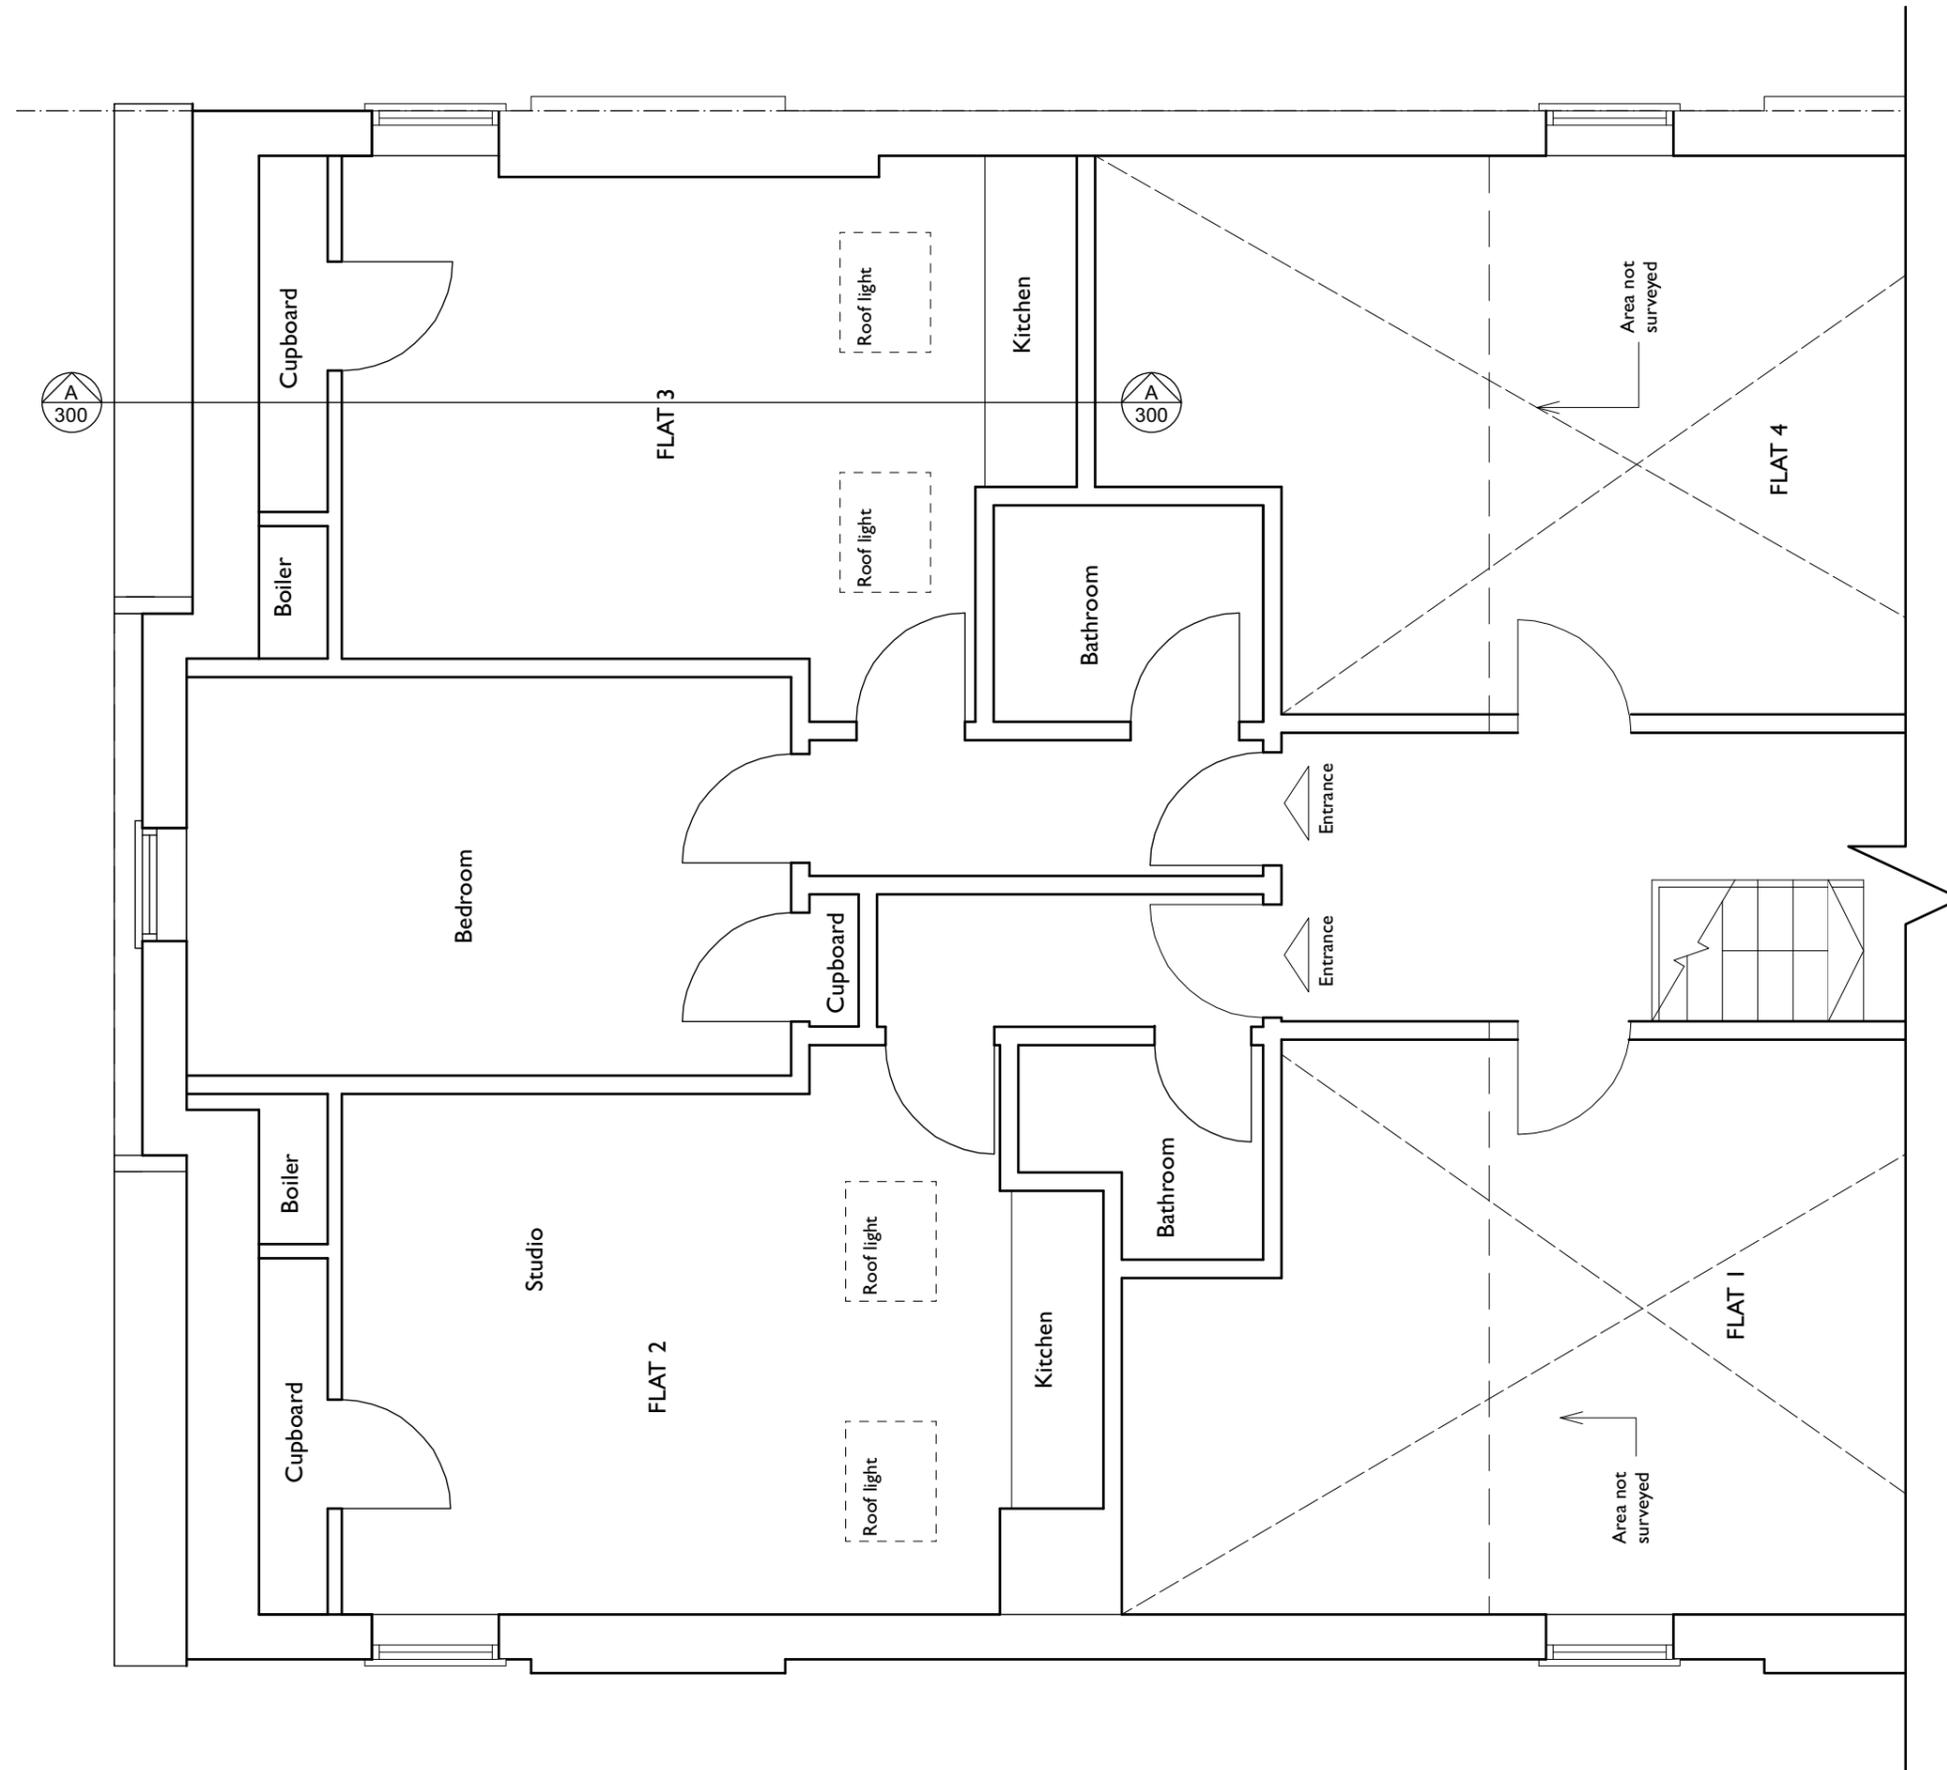

Rev.	Date	Description	Drawn

htcarchitects
 York Place Studio
 8 Britannia Street
 Leeds
 LS1 2DZ
 T: (0113) 244 3457
 W: www.htcarchitects.co.uk
 E: info@htcarchitects.co.uk

client
KHF Trading Ltd.

project
ACOL Flats
86 W End Ln, London NW6 2LX

drawing title
Second Floor Plan as Existing

date **11/09/2023**
 status **DRAFT ISSUE**
 scale **1:50 @SO A3**
 drawn **ER** checked **TG**
 job no. **3287** dwg no. **P100** rev.

ALL INCOMING SERVICES
COORDINATED WITH SPECIALIST
DESIGNS AND LAYOUTS

ALL U VALUES TO BE IN ACCORDANCE
WITH THE SBEM REPORT, PROVIDED BY
THE MAIN CONTRACTOR.



ALL STRUCTURE SHOWN INDICATIVELY,
FOUNDATIONS AND STRUCTURAL
DESIGN TO S.E. / SUB CONSULTANT
DESIGN AND DETAILS.

THIS DRAWING IS COPYRIGHT, AND REMAINS THE PROPERTY OF
HTC ARCHITECTS. IT MUST NOT BE REPRODUCED, USED,
DISCLOSED OR TRANSMITTED TO THIRD PARTIES IN ANY FORM, IN
WHOLE OR IN PART, WITHOUT PRIOR WRITTEN PERMISSION.

REFER TO FIRE BOUNDARIES DRAWINGS
FOR INFORMATION ON FIRE BOUNDARY

DRAWING TO BE READ IN
CONJUNCTION WITH WRITTEN
SPECIFICATION

DO NOT SCALE!
ALL DIMENSIONS SHOULD BE CHECKED ON SITE BEFORE
WORK COMMENCES

 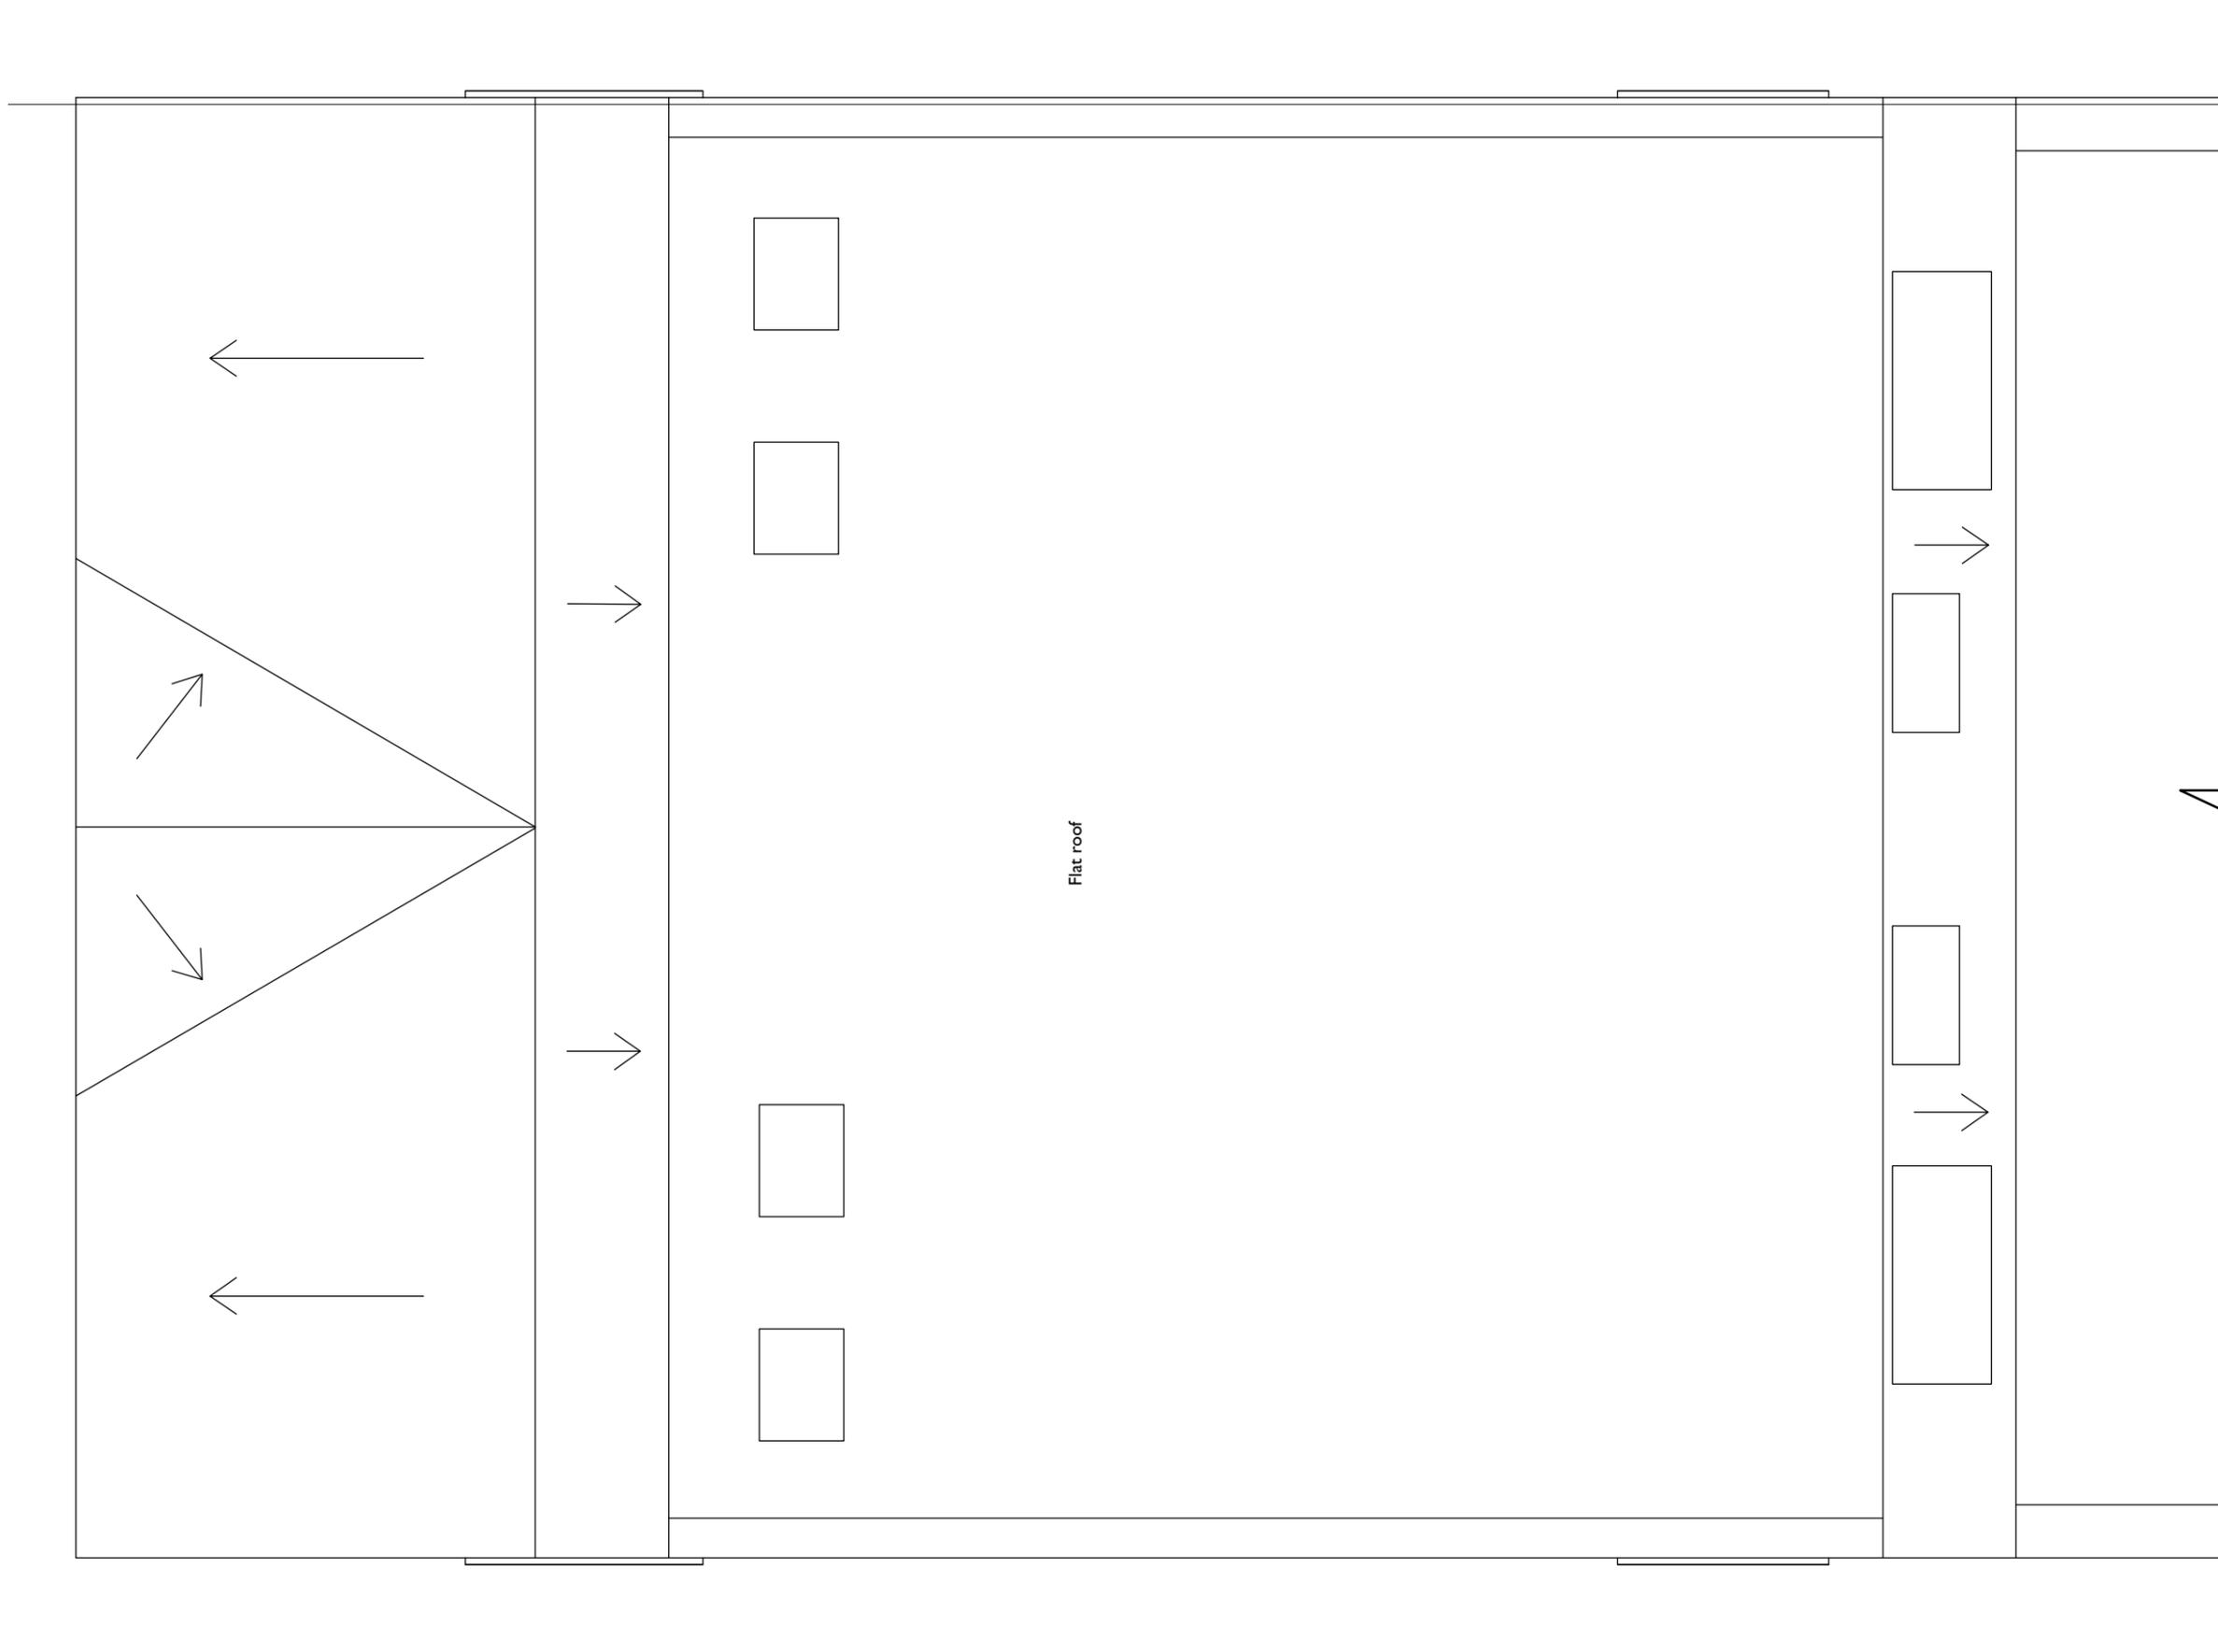

Rev.	Date	Description	Drawn
------	------	-------------	-------

htcarchitects

York Place Studio
8 Britannia Street
Leeds
LS1 2DZ

T: (0113) 244 3457

W: www.htcarchitects.co.uk
E: info@htcarchitects.co.uk



client
KHF Trading Ltd.

project
ACOL Flats
86 W End Ln, London NW6 2LX

drawing title
Roof Plan as Existing

date 11/09/2023
status DRAFT ISSUE
scale 1:50 @SO A3
drawn ER checked TG
job no. 3287 dwg no. P101 rev.

ALL INCOMING SERVICES COORDINATED WITH SPECIALIST DESIGNS AND LAYOUTS	ALL U VALUES TO BE IN ACCORDANCE WITH THE SBEM REPORT, PROVIDED BY THE MAIN CONTRACTOR.	ALL STRUCTURE SHOWN INDICATIVELY. FOUNDATIONS AND STRUCTURAL DESIGN TO S.E / SUB CONSULTANT DESIGN AND DETAILS.	THIS DRAWING IS COPYRIGHT, AND REMAINS THE PROPERTY OF HTC ARCHITECTS. IT MUST NOT BE REPRODUCED, USED, DISCLOSED OR TRANSMITTED TO THIRD PARTIES IN ANY FORM, IN WHOLE OR IN PART, WITHOUT PRIOR WRITTEN PERMISSION.
REFER TO FIRE BOUNDARIES DRAWINGS FOR INFORMATION ON FIRE BOUNDARY	DRAWING TO BE READ IN CONJUNCTION WITH WRITTEN SPECIFICATION		DO NOT SCALE! ALL DIMENSIONS SHOULD BE CHECKED ON SITE BEFORE WORK COMMENCES

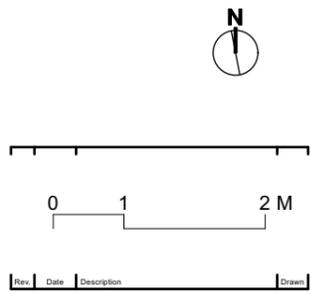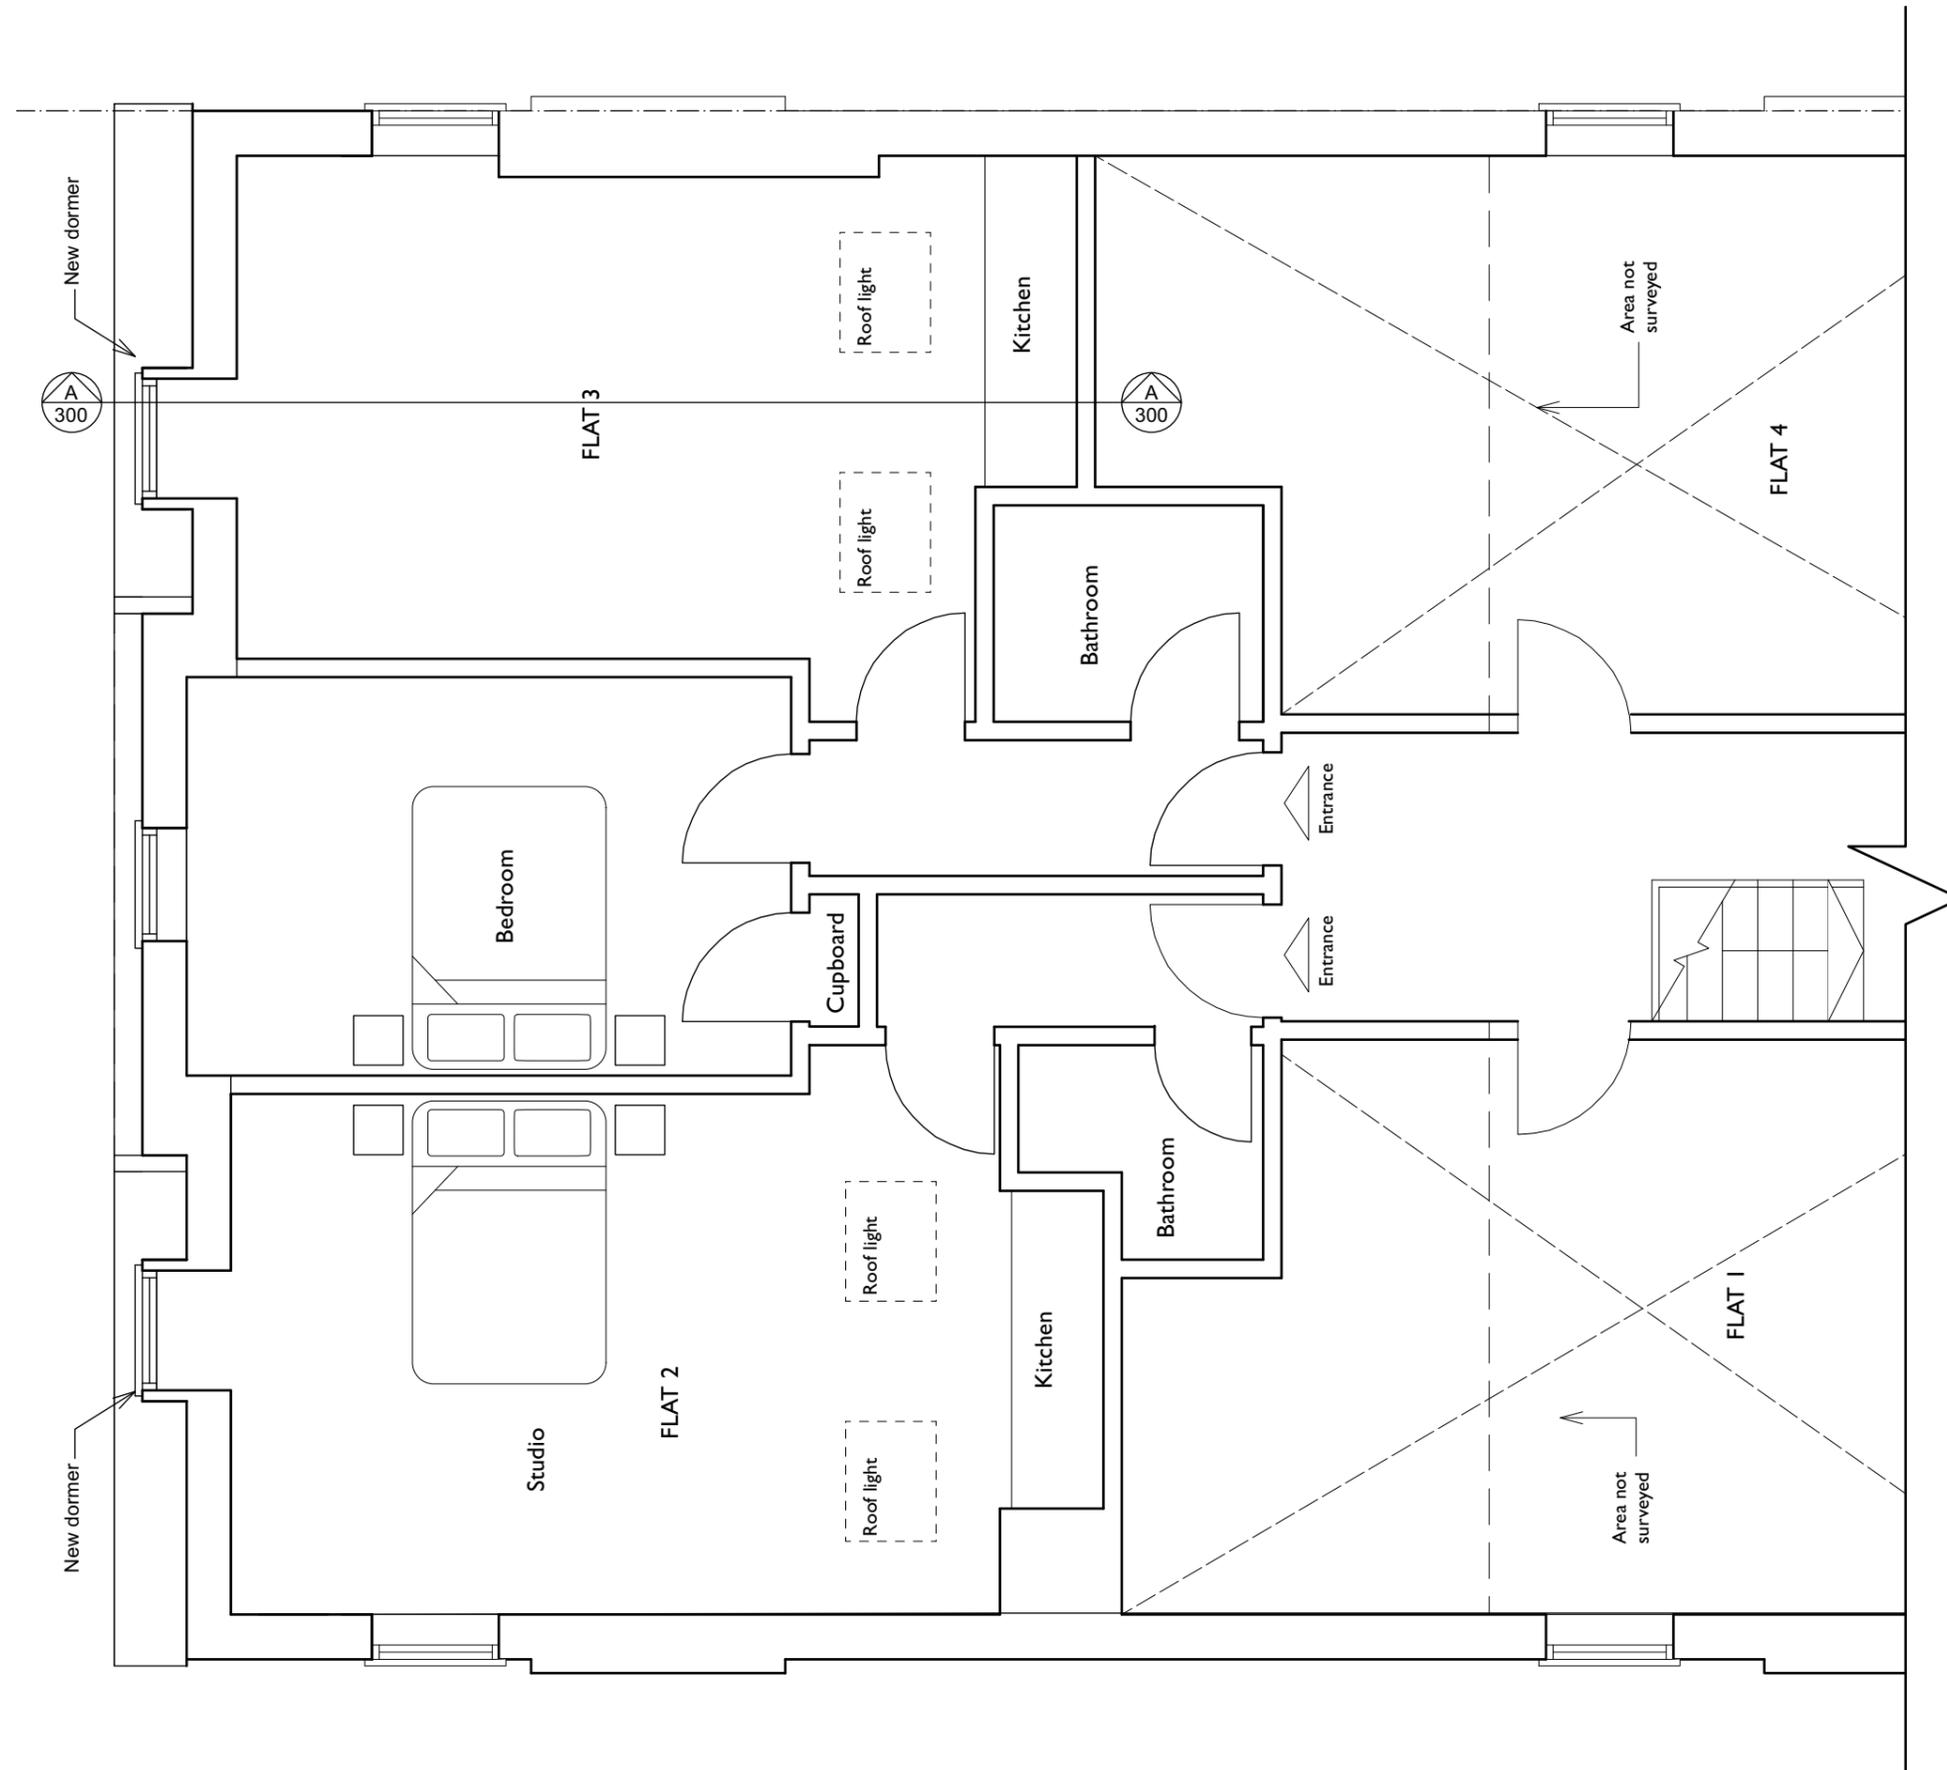

htcarchitects
 York Place Studio
 8 Britannia Street
 Leeds
 LS1 2DZ
 T: (0113) 244 3457
 W: www.htcarchitects.co.uk
 E: info@htcarchitects.co.uk

client
KHF Trading Ltd.

project
ACOL Flats
86 W End Ln, London NW6 2LX

drawing title
Second Floor Plan as Proposed

date 11/09/2023
 status DRAFT ISSUE
 scale 1:50 @SO A3
 drawn ER checked TG
 job no. 3287 dwg no. P102 rev.

ALL INCOMING SERVICES
COORDINATED WITH SPECIALIST
DESIGNS AND LAYOUTS

ALL U VALUES TO BE IN ACCORDANCE
WITH THE SBEM REPORT, PROVIDED BY
THE MAIN CONTRACTOR.



ALL STRUCTURE SHOWN INDICATIVELY.
FOUNDATIONS AND STRUCTURAL
DESIGN TO S.E. / SUB CONSULTANT
DESIGN AND DETAILS.

THIS DRAWING IS COPYRIGHT, AND REMAINS THE PROPERTY OF
HTC ARCHITECTS. IT MUST NOT BE REPRODUCED, USED,
DISCLOSED OR TRANSMITTED TO THIRD PARTIES IN ANY FORM, IN
WHOLE OR IN PART, WITHOUT PRIOR WRITTEN PERMISSION.

REFER TO FIRE BOUNDARIES DRAWINGS
FOR INFORMATION ON FIRE BOUNDARY

DRAWING TO BE READ IN
CONJUNCTION WITH WRITTEN
SPECIFICATION

DO NOT SCALE!
ALL DIMENSIONS SHOULD BE CHECKED ON SITE BEFORE
WORK COMMENCES

 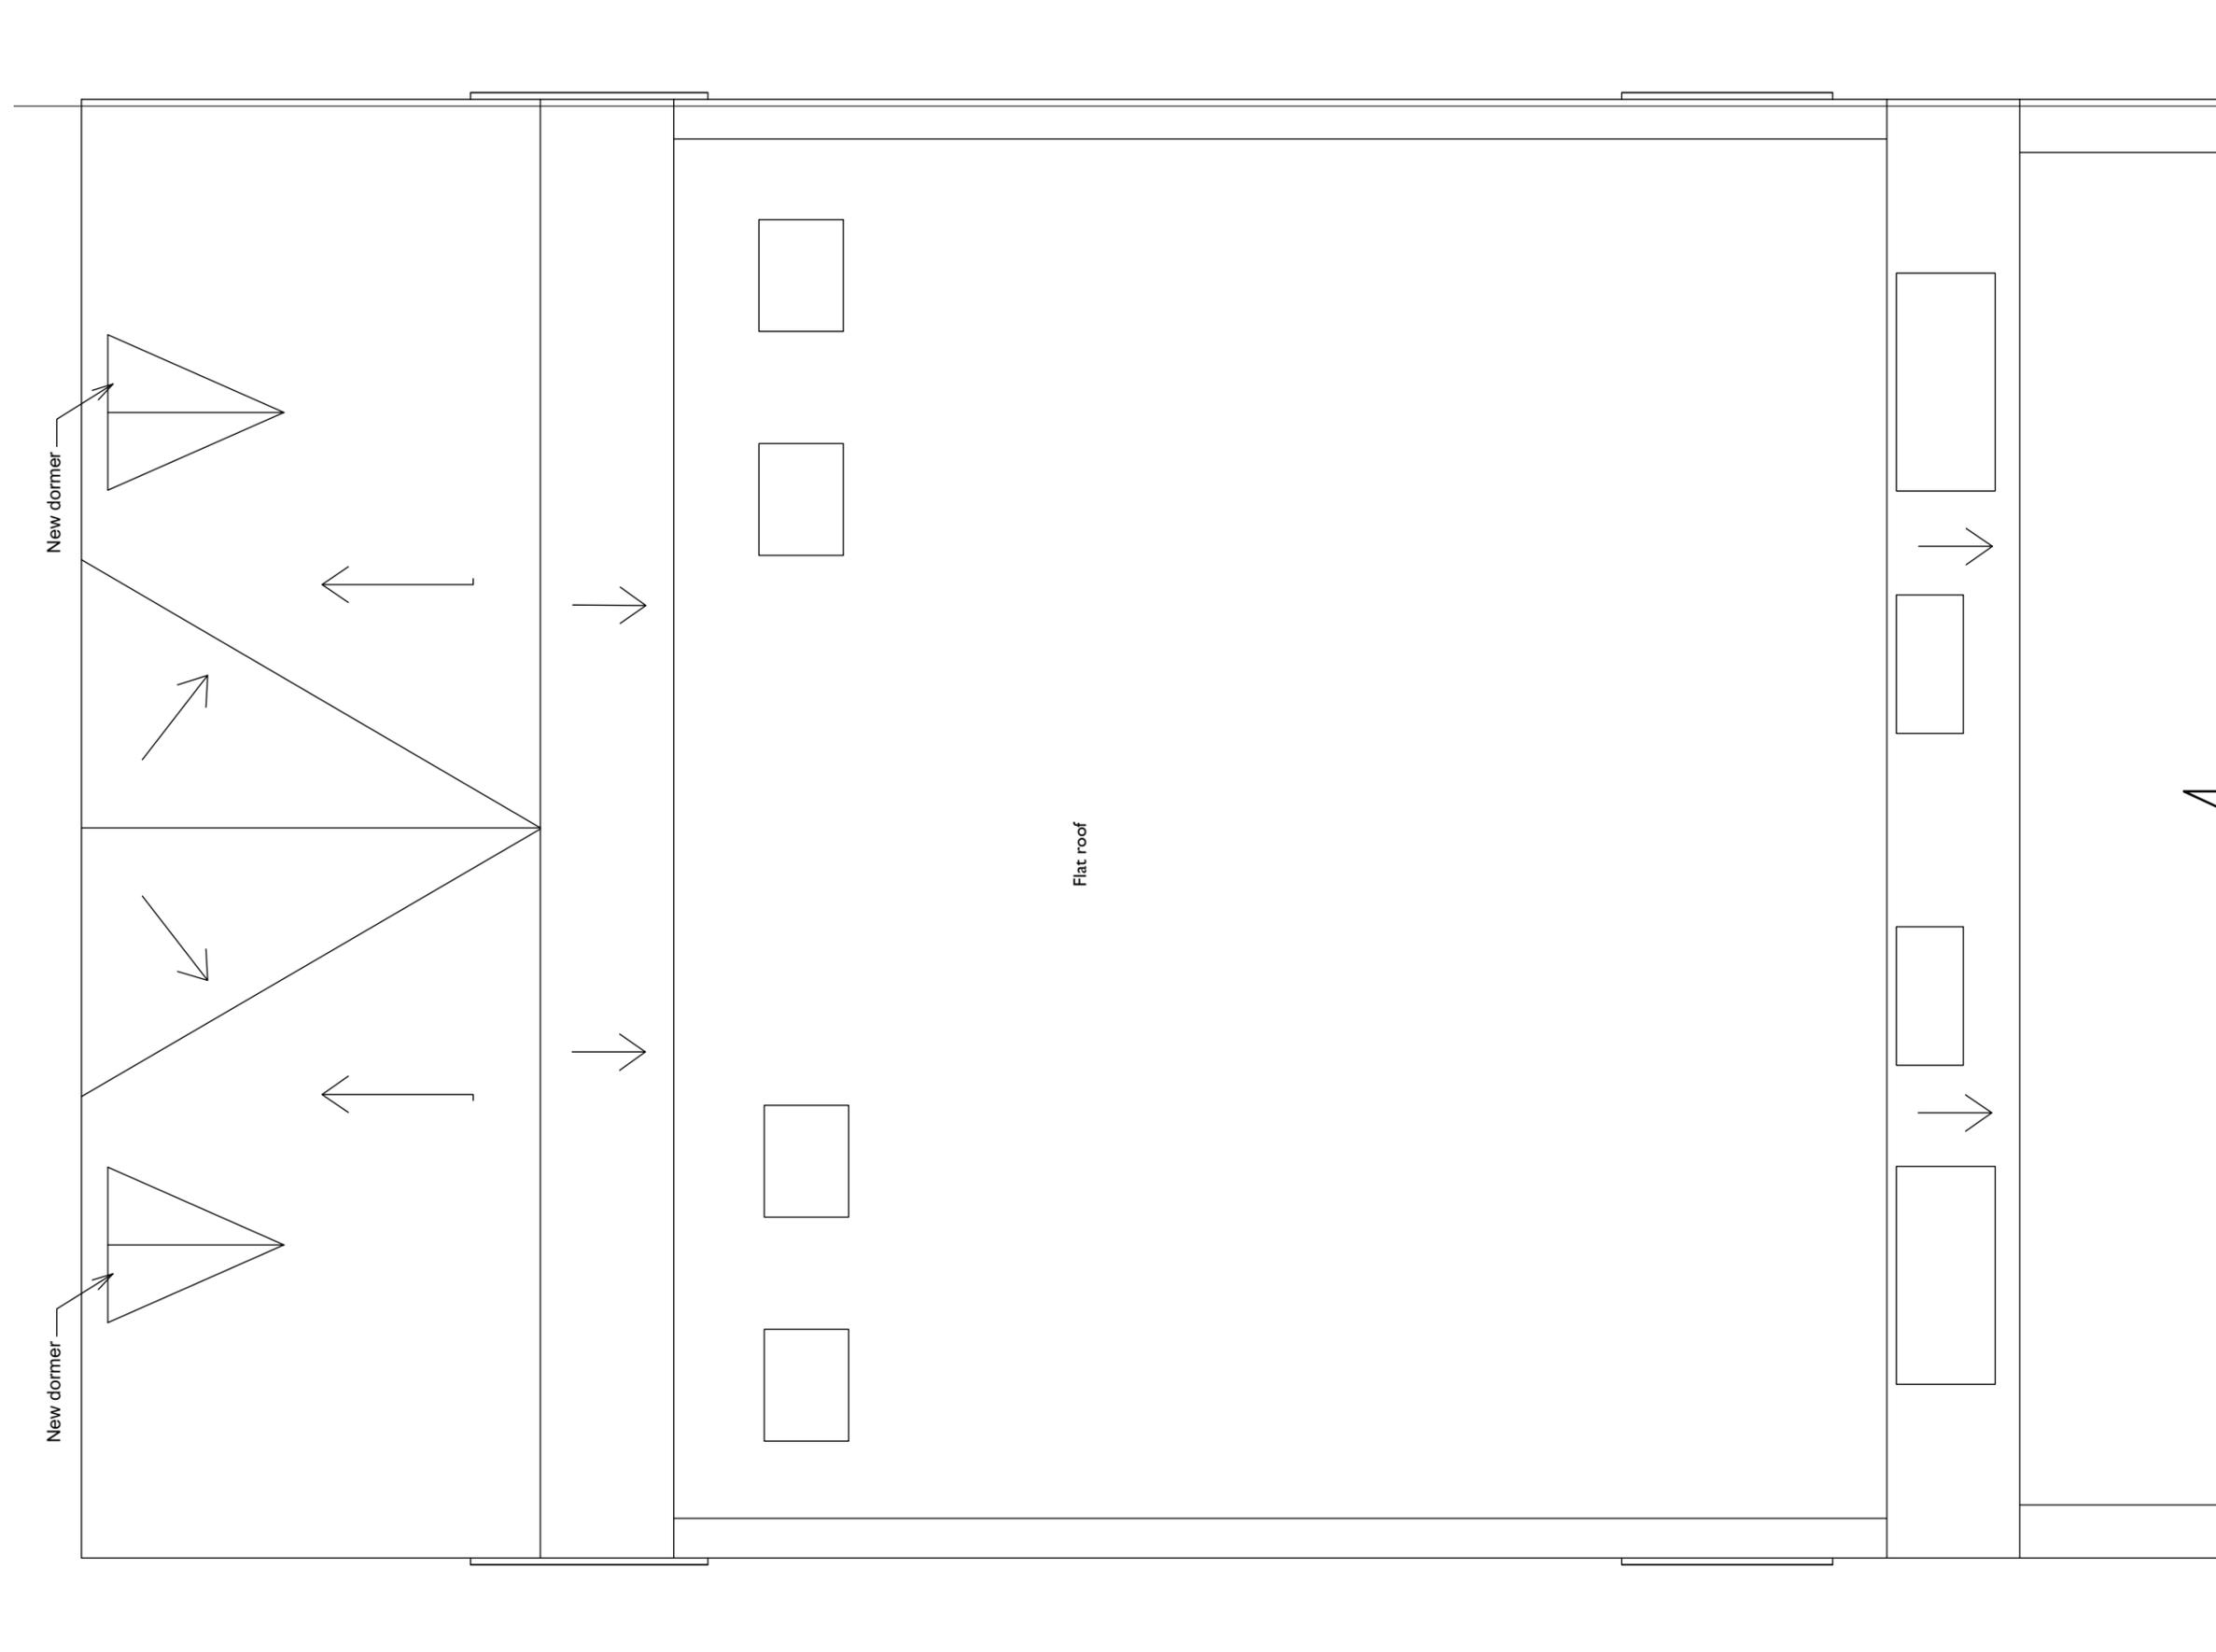

Rev.	Date	Description	Drawn

htcarchitects

York Place Studio
8 Britannia Street
Leeds
LS1 2DZ

T: (0113) 244 3457

W: www.htcarchitects.co.uk
E: info@htcarchitects.co.uk


client
KHF Trading Ltd.

project
**ACOL Flats
86 W End Ln, London NW6 2LX**

drawing title
Roof Plan as Proposed

date **11/09/2023**
status **DRAFT ISSUE**
scale **1:50 @SO A3**
drawn **ER** checked **TG**
job no. **3287** dwg no. **P103** rev.

ALL INCOMING SERVICES COORDINATED WITH SPECIALIST DESIGNS AND LAYOUTS	ALL U VALUES TO BE IN ACCORDANCE WITH THE SBEM REPORT, PROVIDED BY THE MAIN CONTRACTOR.	ALL STRUCTURE SHOWN INDICATIVELY. FOUNDATIONS AND STRUCTURAL DESIGN TO S.E / SUB CONSULTANT DESIGN AND DETAILS.	THIS DRAWING IS COPYRIGHT, AND REMAINS THE PROPERTY OF HTG ARCHITECTS. IT MUST NOT BE REPRODUCED, USED, DISCLOSED OR TRANSMITTED TO THIRD PARTIES IN ANY FORM, IN WHOLE OR IN PART, WITHOUT PRIOR WRITTEN PERMISSION.
REFER TO FIRE BOUNDARIES DRAWINGS FOR INFORMATION ON FIRE BOUNDARY	DRAWING TO BE READ IN CONJUNCTION WITH WRITTEN SPECIFICATION		DO NOT SCALE! ALL DIMENSIONS SHOULD BE CHECKED ON SITE BEFORE WORK COMMENCES

 

Rev.	Date	Description	Drawn

htgarchitects

York Place Studio
8 Britannia Street
Leeds
LS1 2DZ
T: (0113) 244 3457
W: www.htgarchitects.co.uk
E: info@htgarchitects.co.uk



client
KHF Trading Ltd.

project
ACOL Flats
86 W End Ln, London NW6 2LX

drawing title
Front Elevation as Existing

date 11/09/2023
status DRAFT ISSUE
scale 1:50 @SO A3
drawn ER checked TG
job no. 3287 dwg no. P200 rev.

ALL INCOMING SERVICES COORDINATED WITH SPECIALIST DESIGNS AND LAYOUTS.	ALL U VALUES TO BE IN ACCORDANCE WITH THE SBEM REPORT, PROVIDED BY THE MAIN CONTRACTOR.	ALL STRUCTURE SHOWN INDICATIVELY. FOUNDATIONS AND STRUCTURAL DESIGN TO S.E. / SUB CONSULTANT DESIGN AND DETAILS.	THIS DRAWING IS COPYRIGHT, AND REMAINS THE PROPERTY OF HTG ARCHITECTS. IT MUST NOT BE REPRODUCED, USED, DISCLOSED OR TRANSMITTED TO THIRD PARTIES IN ANY FORM, IN WHOLE OR IN PART, WITHOUT PRIOR WRITTEN PERMISSION.
REFER TO FIRE BOUNDARIES DRAWINGS FOR INFORMATION ON FIRE BOUNDARY	DRAWING TO BE READ IN CONJUNCTION WITH WRITTEN SPECIFICATION		DO NOT SCALE! ALL DIMENSIONS SHOULD BE CHECKED ON SITE BEFORE WORK COMMENCES

 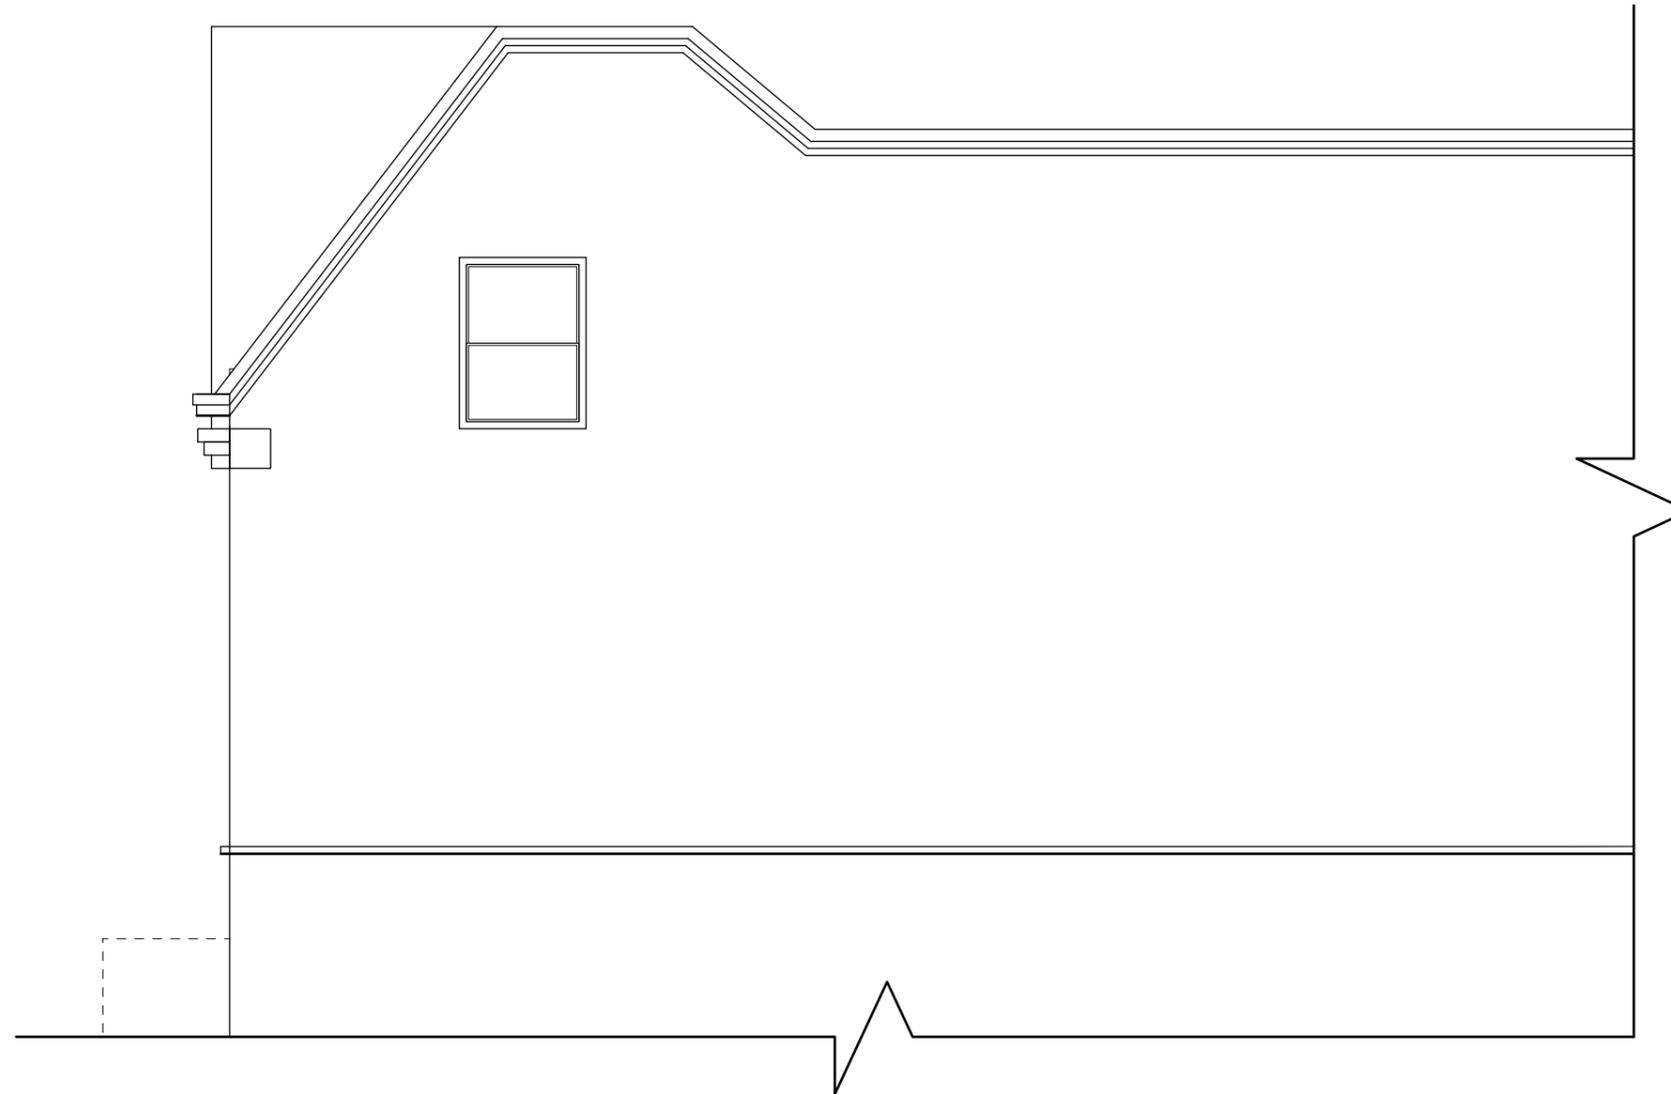

Rev.	Date	Description	Drawn

htcarchitects

York Place Studio
8 Britannia Street
Leeds
LS1 2DZ

T: (0113) 244 3457

W: www.htcarchitects.co.uk
E: info@htcarchitects.co.uk

client
KHF Trading Ltd.

project
ACOL Flats
86 W End Ln, London NW6 2LX

drawing title
Side Elevation as Existing

date 11/09/2023
status DRAFT ISSUE
scale 1:50 @SO A3
drawn ER checked TG
job no. 3287 dwg no. P201 rev.

ALL INCOMING SERVICES
COORDINATED WITH SPECIALIST
DESIGNS AND LAYOUTS

ALL U VALUES TO BE IN ACCORDANCE
WITH THE SBEM REPORT, PROVIDED BY
THE MAIN CONTRACTOR.


ALL STRUCTURE SHOWN INDICATIVELY,
FOUNDATIONS AND STRUCTURAL
DESIGN TO S.E. / SUB CONSULTANT
DESIGN AND DETAILS.

THIS DRAWING IS COPYRIGHT, AND REMAINS THE PROPERTY OF
HTC ARCHITECTS. IT MUST NOT BE REPRODUCED, USED,
DISCLOSED OR TRANSMITTED TO THIRD PARTIES IN ANY FORM, IN
WHOLE OR IN PART, WITHOUT PRIOR WRITTEN PERMISSION.

REFER TO FIRE BOUNDARIES DRAWINGS
FOR INFORMATION ON FIRE BOUNDARY

DRAWING TO BE READ IN
CONJUNCTION WITH WRITTEN
SPECIFICATION

DO NOT SCALE!
ALL DIMENSIONS SHOULD BE CHECKED ON SITE BEFORE
WORK COMMENCES

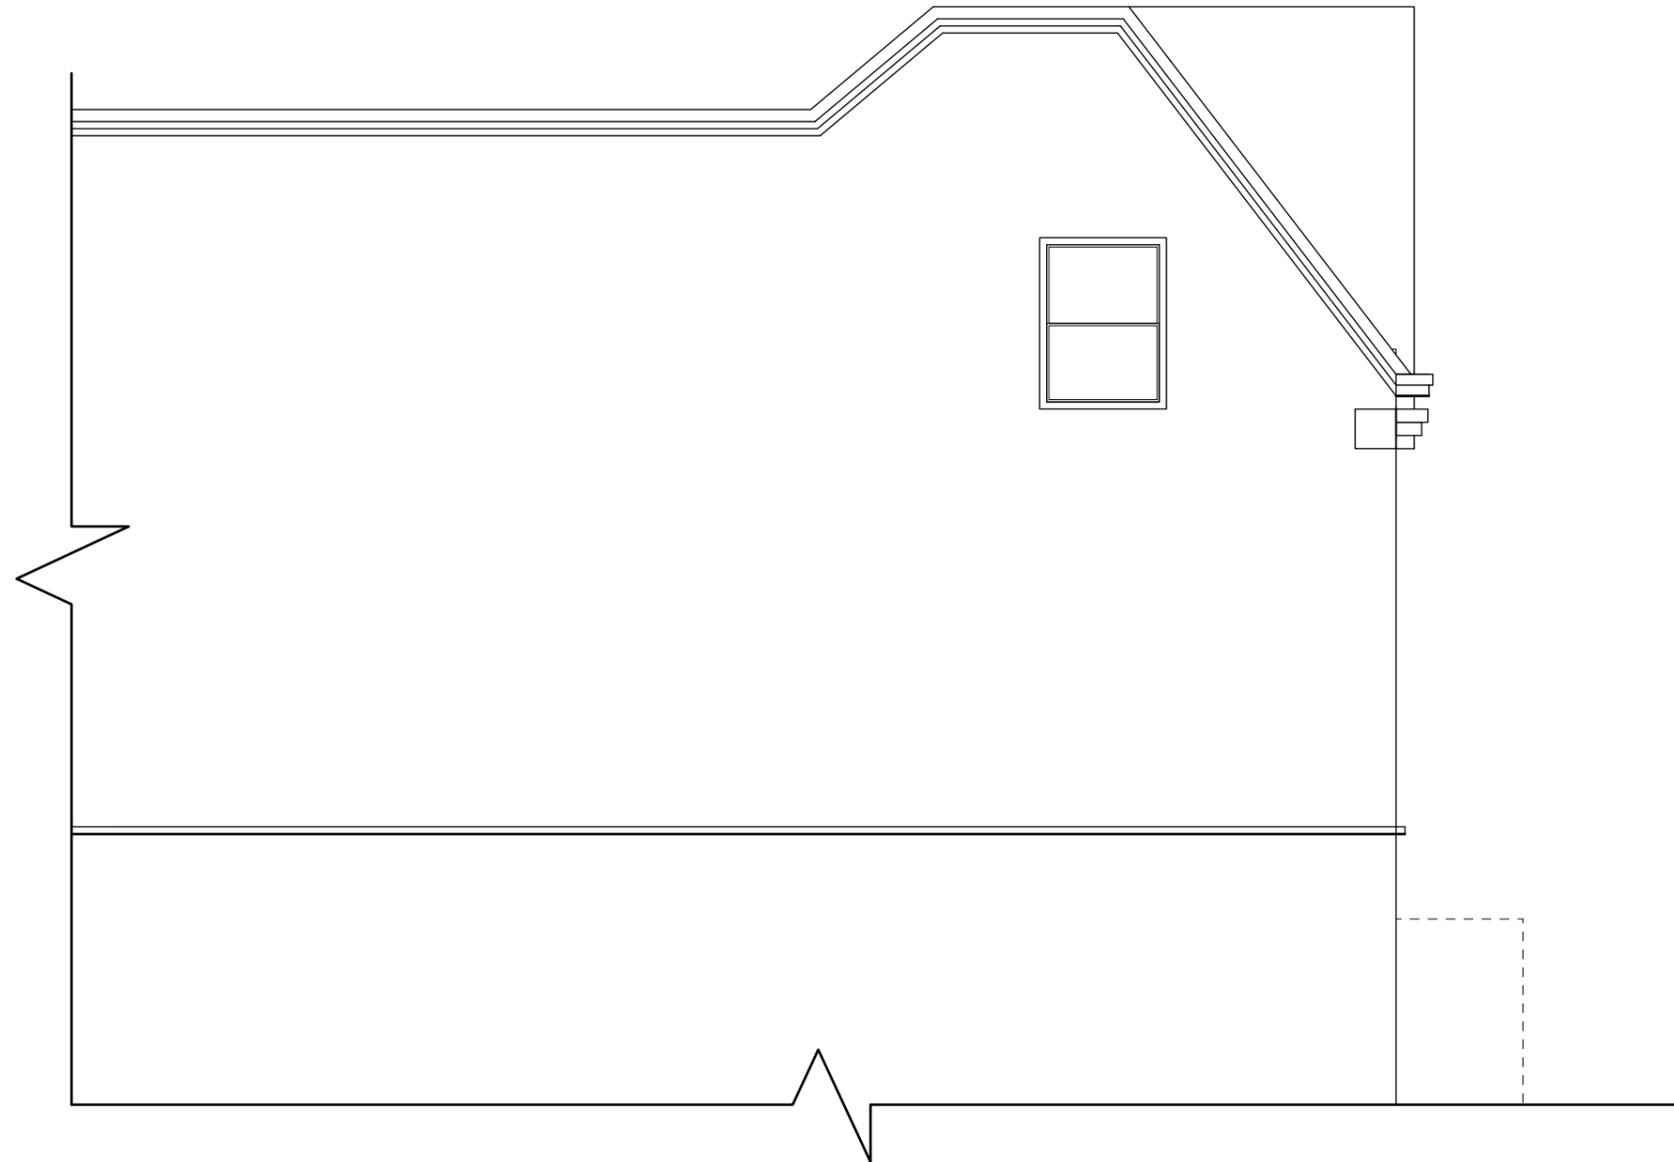

Rev.	Date	Description	Drawn
------	------	-------------	-------

htcarchitects

York Place Studio
8 Britannia Street
Leeds
LS1 2DZ

T: (0113) 244 3457

W: www.htcarchitects.co.uk
E: info@htcarchitects.co.uk

client
KHF Trading Ltd.

project
ACOL Flats
86 W End Ln, London NW6 2LX

drawing title
Side Elevation as Existing

date 11/09/2023
status DRAFT ISSUE
scale 1:50 @SO A3
drawn ER checked TG
job no. 3287 dwg no. P202 rev.

ALL INCOMING SERVICES COORDINATED WITH SPECIALIST DESIGNS AND LAYOUTS

ALL U VALUES TO BE IN ACCORDANCE WITH THE SBEM REPORT, PROVIDED BY THE MAIN CONTRACTOR.


ALL STRUCTURE SHOWN INDICATIVELY. FOUNDATIONS AND STRUCTURAL DESIGN TO S.E. / SUB CONSULTANT DESIGN AND DETAILS.

THIS DRAWING IS COPYRIGHT, AND REMAINS THE PROPERTY OF HTG ARCHITECTS. IT MUST NOT BE REPRODUCED, USED, DISCLOSED OR TRANSMITTED TO THIRD PARTIES IN ANY FORM, IN WHOLE OR IN PART, WITHOUT PRIOR WRITTEN PERMISSION.

REFER TO FIRE BOUNDARIES DRAWINGS FOR INFORMATION ON FIRE BOUNDARY

DRAWING TO BE READ IN CONJUNCTION WITH WRITTEN SPECIFICATION

DO NOT SCALE!
ALL DIMENSIONS SHOULD BE CHECKED ON SITE BEFORE WORK COMMENCES

 

Rev.	Date	Description	Drawn

htcarchitects

York Place Studio
8 Britannia Street
Leeds
LS1 2DZ
T:(0113) 244 3457

W: www.htcarchitects.co.uk
E: info@htcarchitects.co.uk



client
KHF Trading Ltd.

project
ACOL Flats
86 W End Ln, London NW6 2LX

drawing title
Front Elevation as Proposed

date 11/09/2023
status DRAFT ISSUE
scale 1:50 @SO A3
drawn ER checked TG
job no. 3287 dwg no. P203 rev.

ALL INCOMING SERVICES COORDINATED WITH SPECIALIST DESIGNS AND LAYOUTS	ALL U VALUES TO BE IN ACCORDANCE WITH THE SBEM REPORT, PROVIDED BY THE MAIN CONTRACTOR.	ALL STRUCTURE SHOWN INDICATIVELY. FOUNDATIONS AND STRUCTURAL DESIGN TO S.E / SUB CONSULTANT DESIGN AND DETAILS.	THIS DRAWING IS COPYRIGHT, AND REMAINS THE PROPERTY OF HTG ARCHITECTS. IT MUST NOT BE REPRODUCED, USED, DISCLOSED OR TRANSMITTED TO THIRD PARTIES IN ANY FORM, IN WHOLE OR IN PART, WITHOUT PRIOR WRITTEN PERMISSION.
REFER TO FIRE BOUNDARIES DRAWINGS FOR INFORMATION ON FIRE BOUNDARY	DRAWING TO BE READ IN CONJUNCTION WITH WRITTEN SPECIFICATION		DO NOT SCALE! ALL DIMENSIONS SHOULD BE CHECKED ON SITE BEFORE WORK COMMENCES

 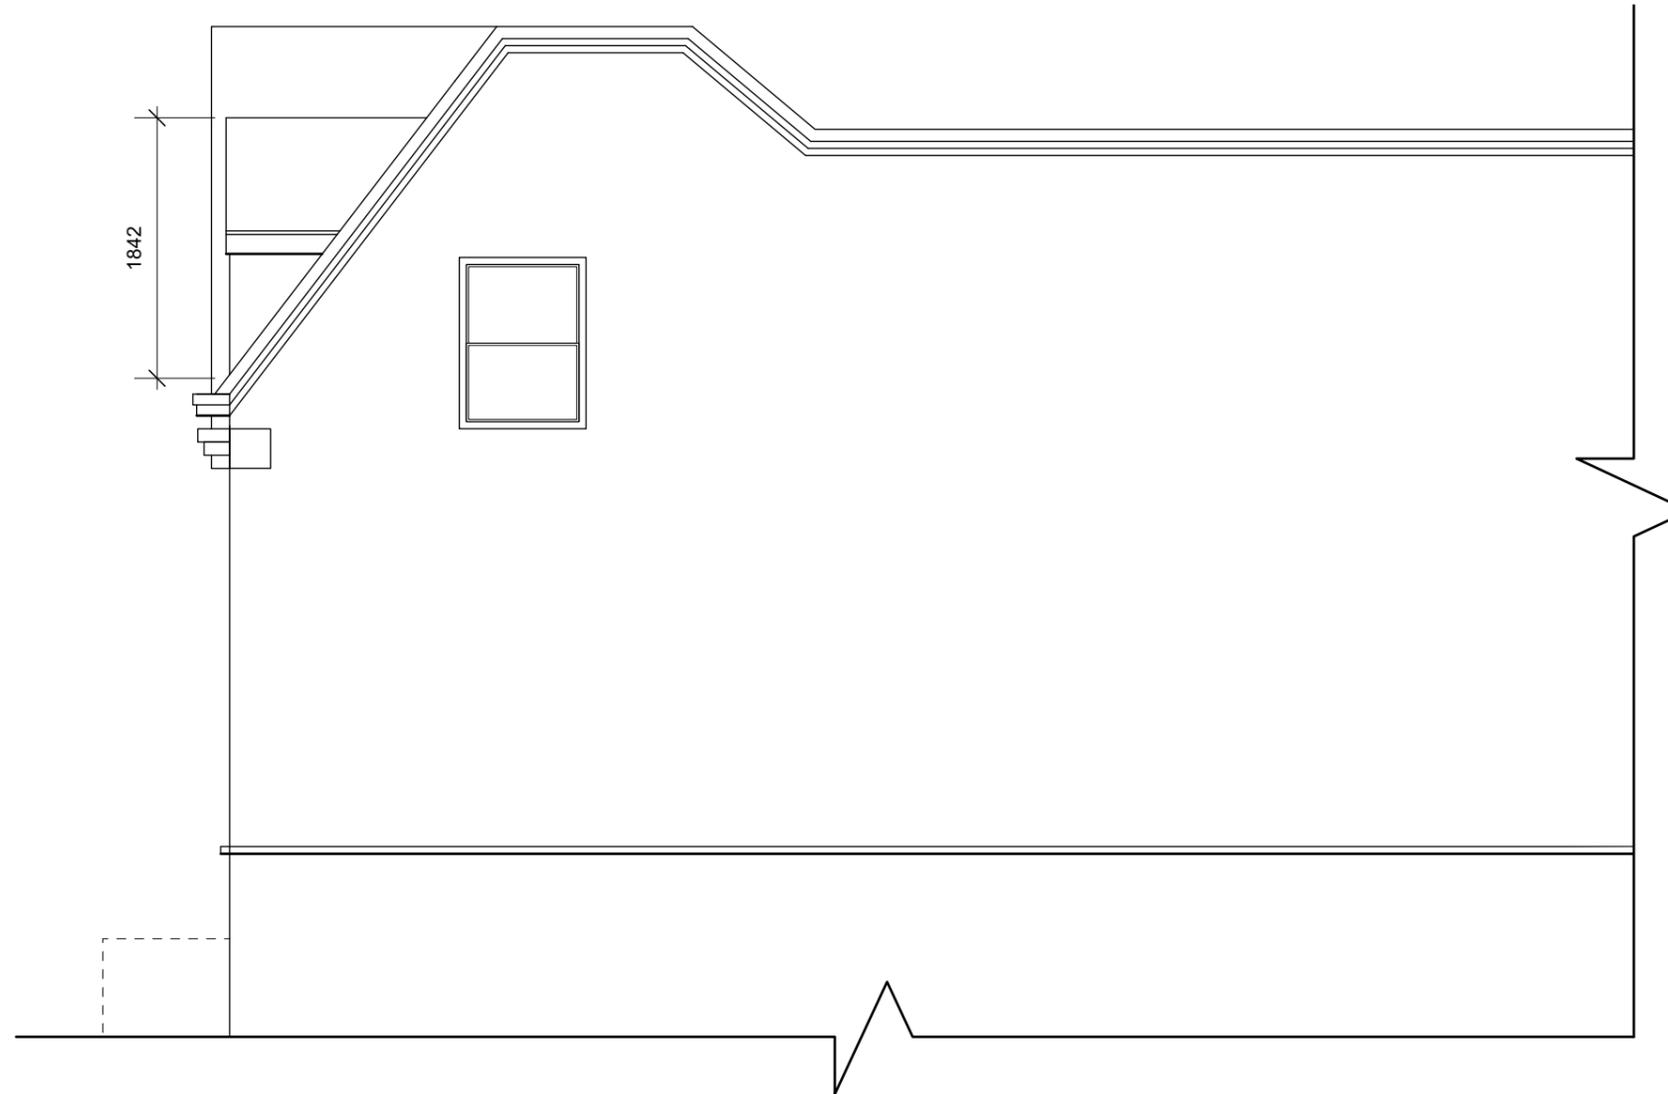

Rev.	Date	Description	Drawn

htcarchitects

York Place Studio
8 Britannia Street
Leeds
LS1 2DZ

T: (0113) 244 3457

W: www.htcarchitects.co.uk
E: info@htcarchitects.co.uk

client
KHF Trading Ltd.

project
ACOL Flats
86 W End Ln, London NW6 2LX

drawing title
Side Elevation as Proposed

date 11/09/2023
status DRAFT ISSUE
scale 1:50 @SO A3
drawn ER checked TG
job no. 3287 dwg no. P204 rev.

ALL INCOMING SERVICES
COORDINATED WITH SPECIALIST
DESIGNS AND LAYOUTS

ALL U VALUES TO BE IN ACCORDANCE
WITH THE SBEM REPORT, PROVIDED BY
THE MAIN CONTRACTOR.



ALL STRUCTURE SHOWN INDICATIVELY,
FOUNDATIONS AND STRUCTURAL
DESIGN TO S.E. / SUB CONSULTANT
DESIGN AND DETAILS.

THIS DRAWING IS COPYRIGHT, AND REMAINS THE PROPERTY OF
HTC ARCHITECTS. IT MUST NOT BE REPRODUCED, USED,
DISCLOSED OR TRANSMITTED TO THIRD PARTIES IN ANY FORM, IN
WHOLE OR IN PART, WITHOUT PRIOR WRITTEN PERMISSION.

REFER TO FIRE BOUNDARIES DRAWINGS
FOR INFORMATION ON FIRE BOUNDARY

DRAWING TO BE READ IN
CONJUNCTION WITH WRITTEN
SPECIFICATION

DO NOT SCALE!
ALL DIMENSIONS SHOULD BE CHECKED ON SITE BEFORE
WORK COMMENCES

 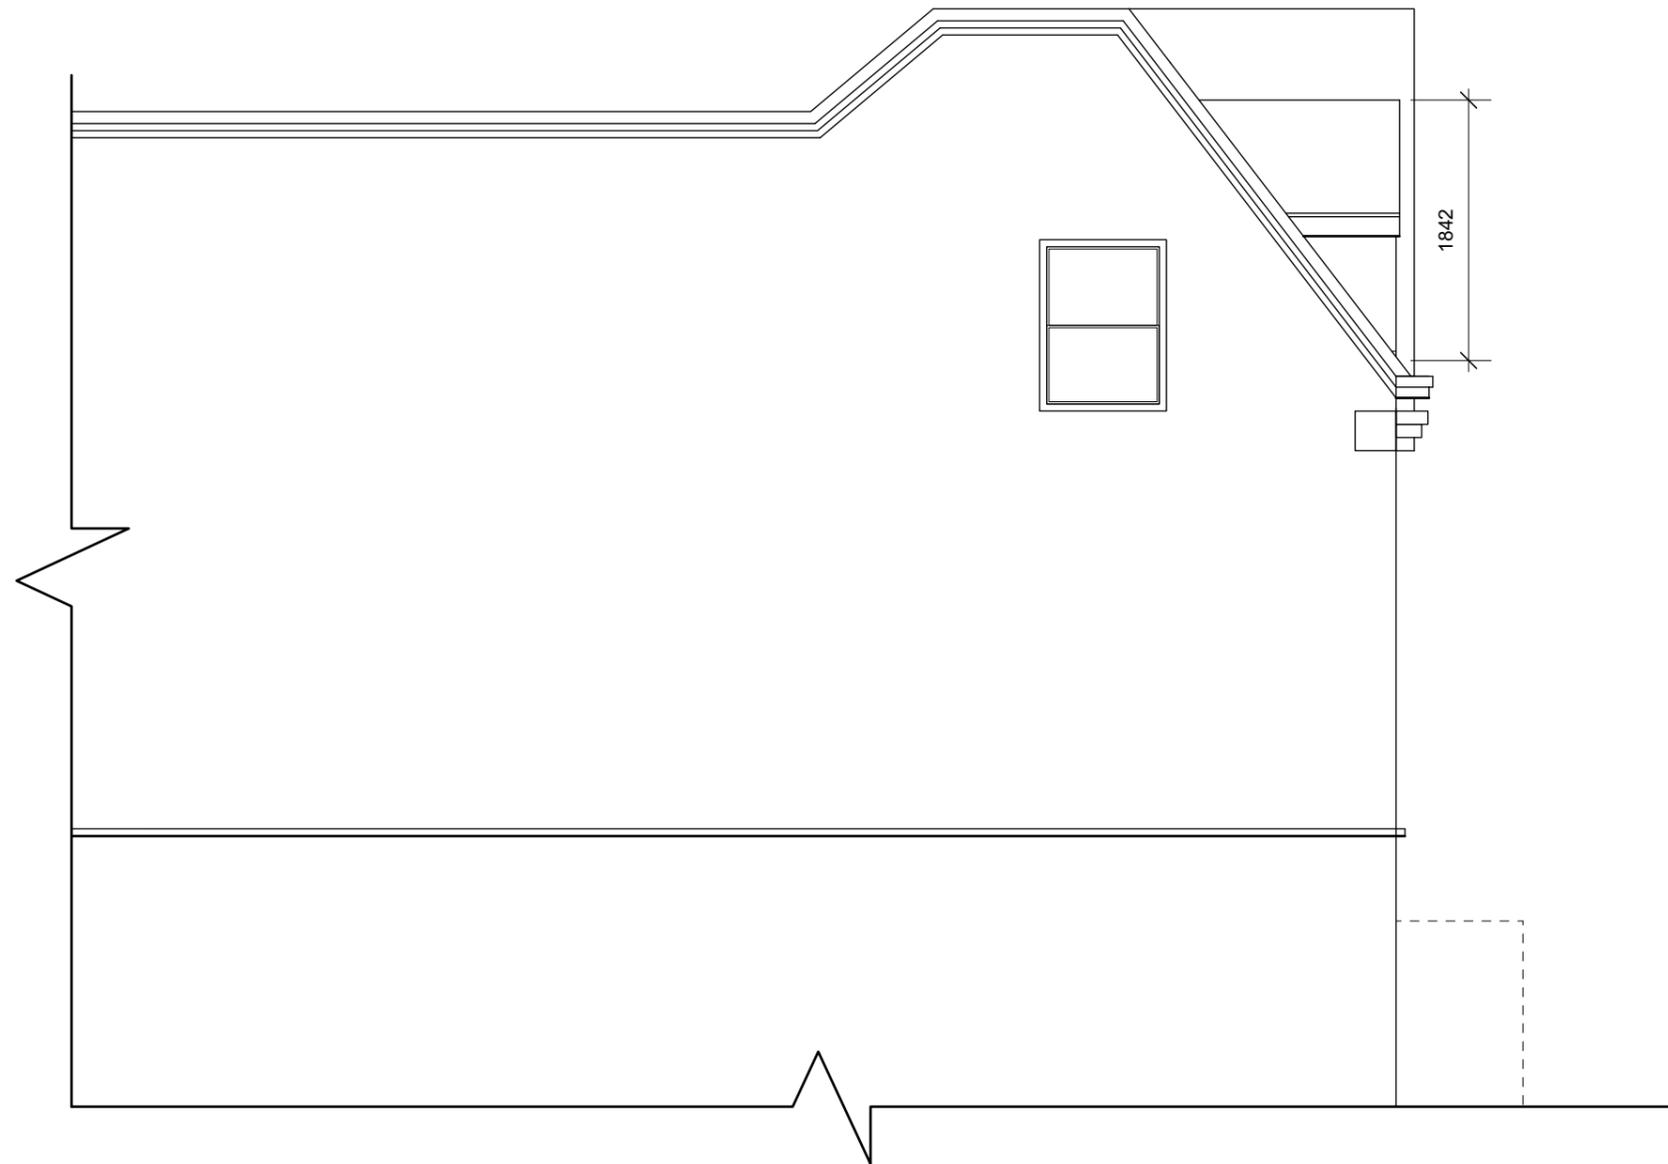

Rev.	Date	Description	Drawn
------	------	-------------	-------

htcarchitects

York Place Studio
8 Britannia Street
Leeds
LS1 2DZ

T: (0113) 244 3457

W: www.htcarchitects.co.uk
E: info@htcarchitects.co.uk



client
KHF Trading Ltd.

project
ACOL Flats
86 W End Ln, London NW6 2LX

drawing title
Side Elevation as Proposed

date 11/09/2023
status DRAFT ISSUE
scale 1:50 @SO A3
drawn ER checked TG
job no. 3287 dwg no. P205 rev.

ALL INCOMING SERVICES COORDINATED WITH SPECIALIST DESIGNS AND LAYOUTS	ALL U VALUES TO BE IN ACCORDANCE WITH THE SBEM REPORT, PROVIDED BY THE MAIN CONTRACTOR.	ALL STRUCTURE SHOWN INDICATIVELY. FOUNDATIONS AND STRUCTURAL DESIGN TO S.E. / SUB CONSULTANT DESIGN AND DETAILS.	THIS DRAWING IS COPYRIGHT, AND REMAINS THE PROPERTY OF HTC ARCHITECTS. IT MUST NOT BE REPRODUCED, USED, DISCLOSED OR TRANSMITTED TO THIRD PARTIES IN ANY FORM, IN WHOLE OR IN PART, WITHOUT PRIOR WRITTEN PERMISSION.
REFER TO FIRE BOUNDARIES DRAWINGS FOR INFORMATION ON FIRE BOUNDARY	DRAWING TO BE READ IN CONJUNCTION WITH WRITTEN SPECIFICATION		DO NOT SCALE! ALL DIMENSIONS SHOULD BE CHECKED ON SITE BEFORE WORK COMMENCES

 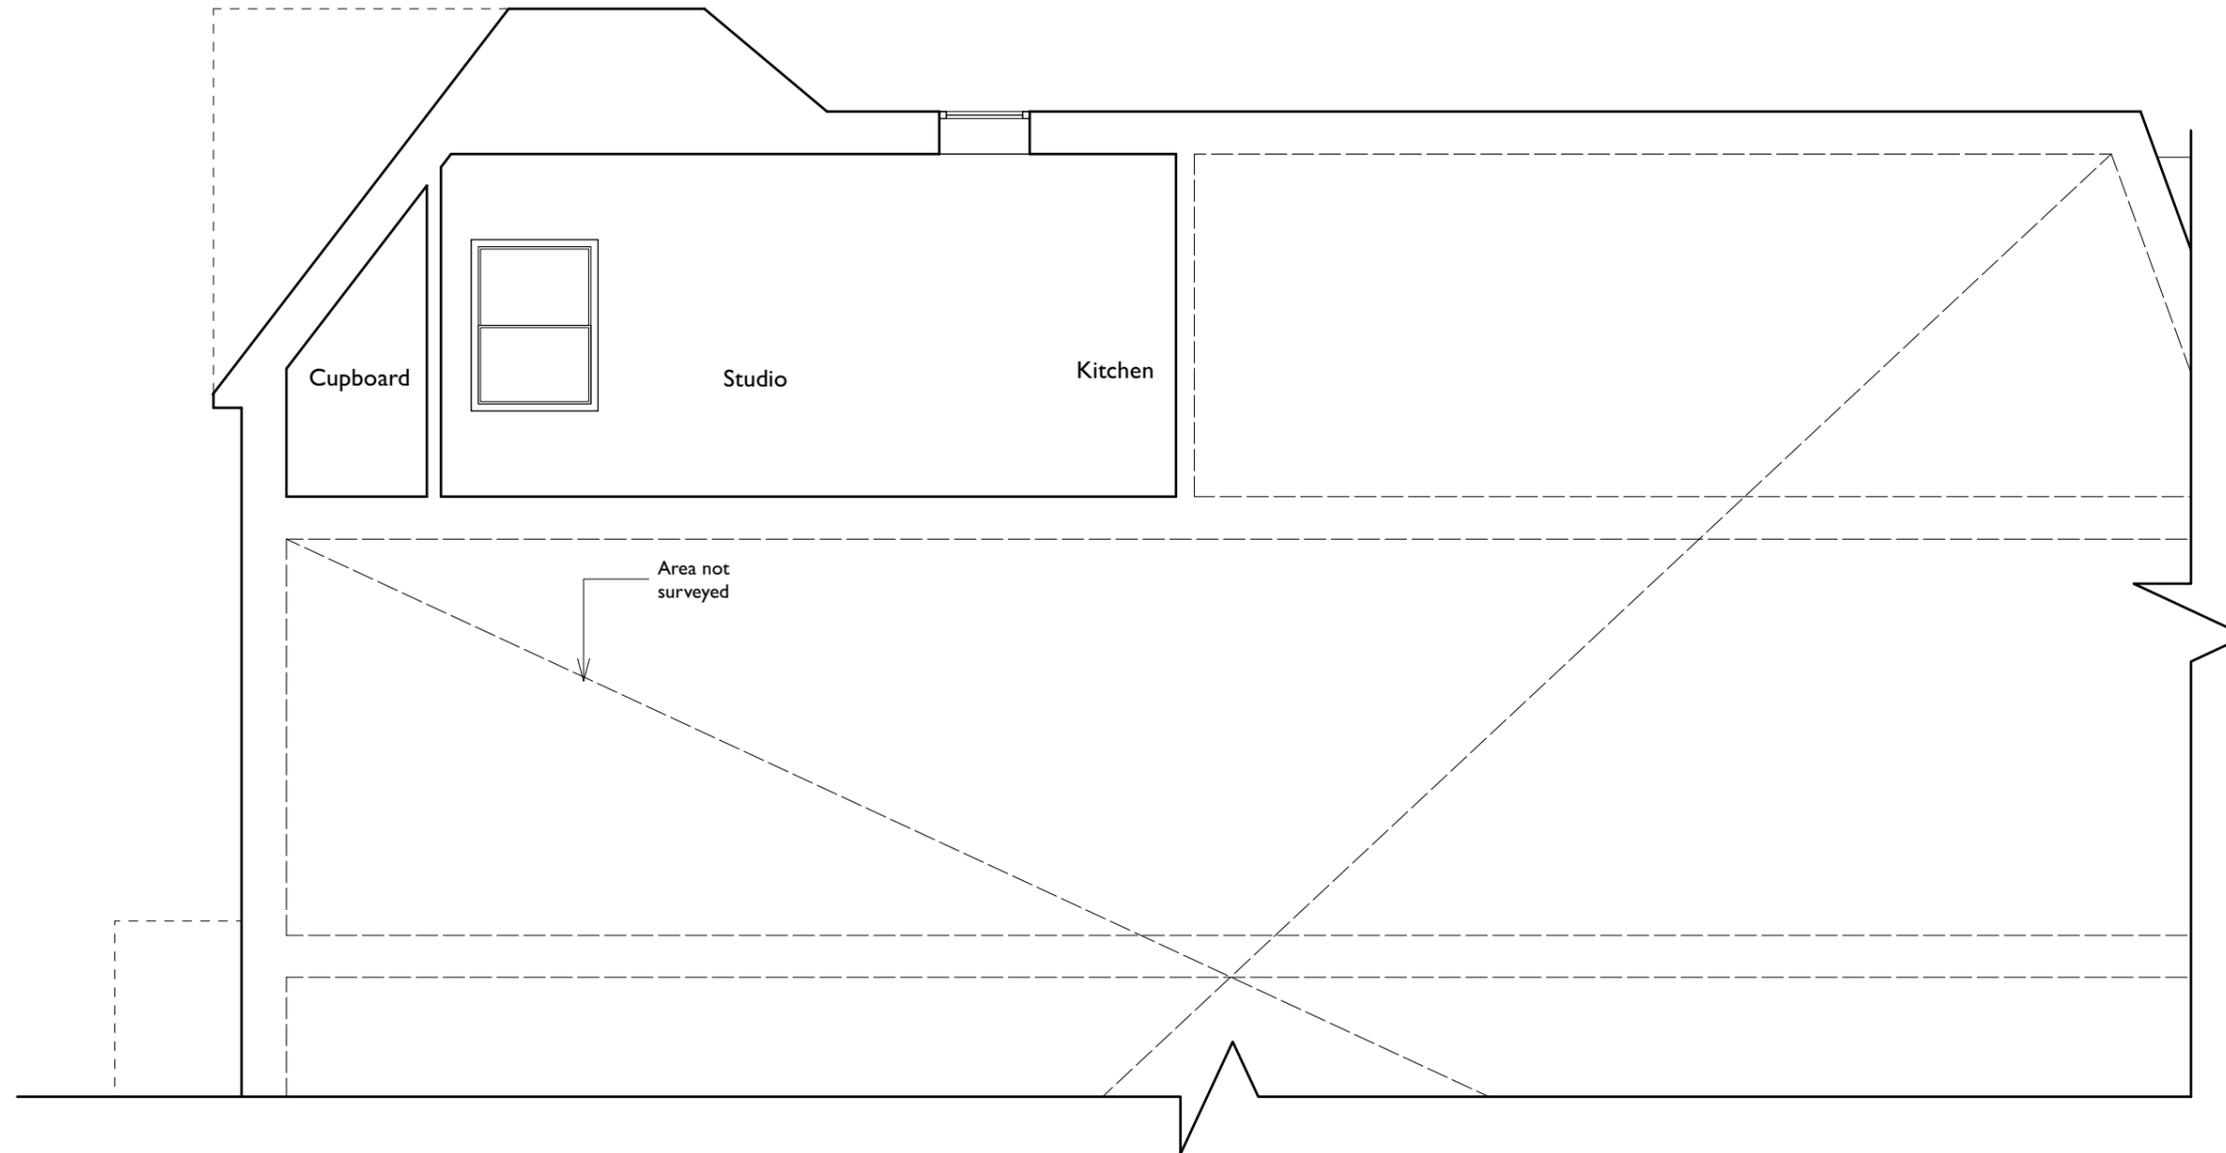

Rev.	Date	Description	Drawn

htcarchitects

York Place Studio
8 Britannia Street
Leeds
LS1 2DZ
T:(0113) 244 3457
W: www.htcarchitects.co.uk
E: info@htcarchitects.co.uk

client
KHF Trading Ltd.

project
ACOL Flats
86 W End Ln, London NW6 2LX

drawing title
Section A-A as Existing

date 11/09/2023
status DRAFT ISSUE
scale 1:50 @SO A3
drawn ER checked TG
job no. 3287 dwg no. P300 rev.

ALL INCOMING SERVICES
COORDINATED WITH SPECIALIST
DESIGNS AND LAYOUTS

ALL U VALUES TO BE IN ACCORDANCE
WITH THE SBEM REPORT, PROVIDED BY
THE MAIN CONTRACTOR.



ALL STRUCTURE SHOWN INDICATIVELY,
FOUNDATIONS AND STRUCTURAL
DESIGN TO S.E. / SUB CONSULTANT
DESIGN AND DETAILS.

THIS DRAWING IS COPYRIGHT, AND REMAINS THE PROPERTY OF
HTC ARCHITECTS. IT MUST NOT BE REPRODUCED, USED,
DISCLOSED OR TRANSMITTED TO THIRD PARTIES IN ANY FORM, IN
WHOLE OR IN PART, WITHOUT PRIOR WRITTEN PERMISSION.

REFER TO FIRE BOUNDARIES DRAWINGS
FOR INFORMATION ON FIRE BOUNDARY

DRAWING TO BE READ IN
CONJUNCTION WITH WRITTEN
SPECIFICATION

DO NOT SCALE!
ALL DIMENSIONS SHOULD BE CHECKED ON SITE BEFORE
WORK COMMENCES

 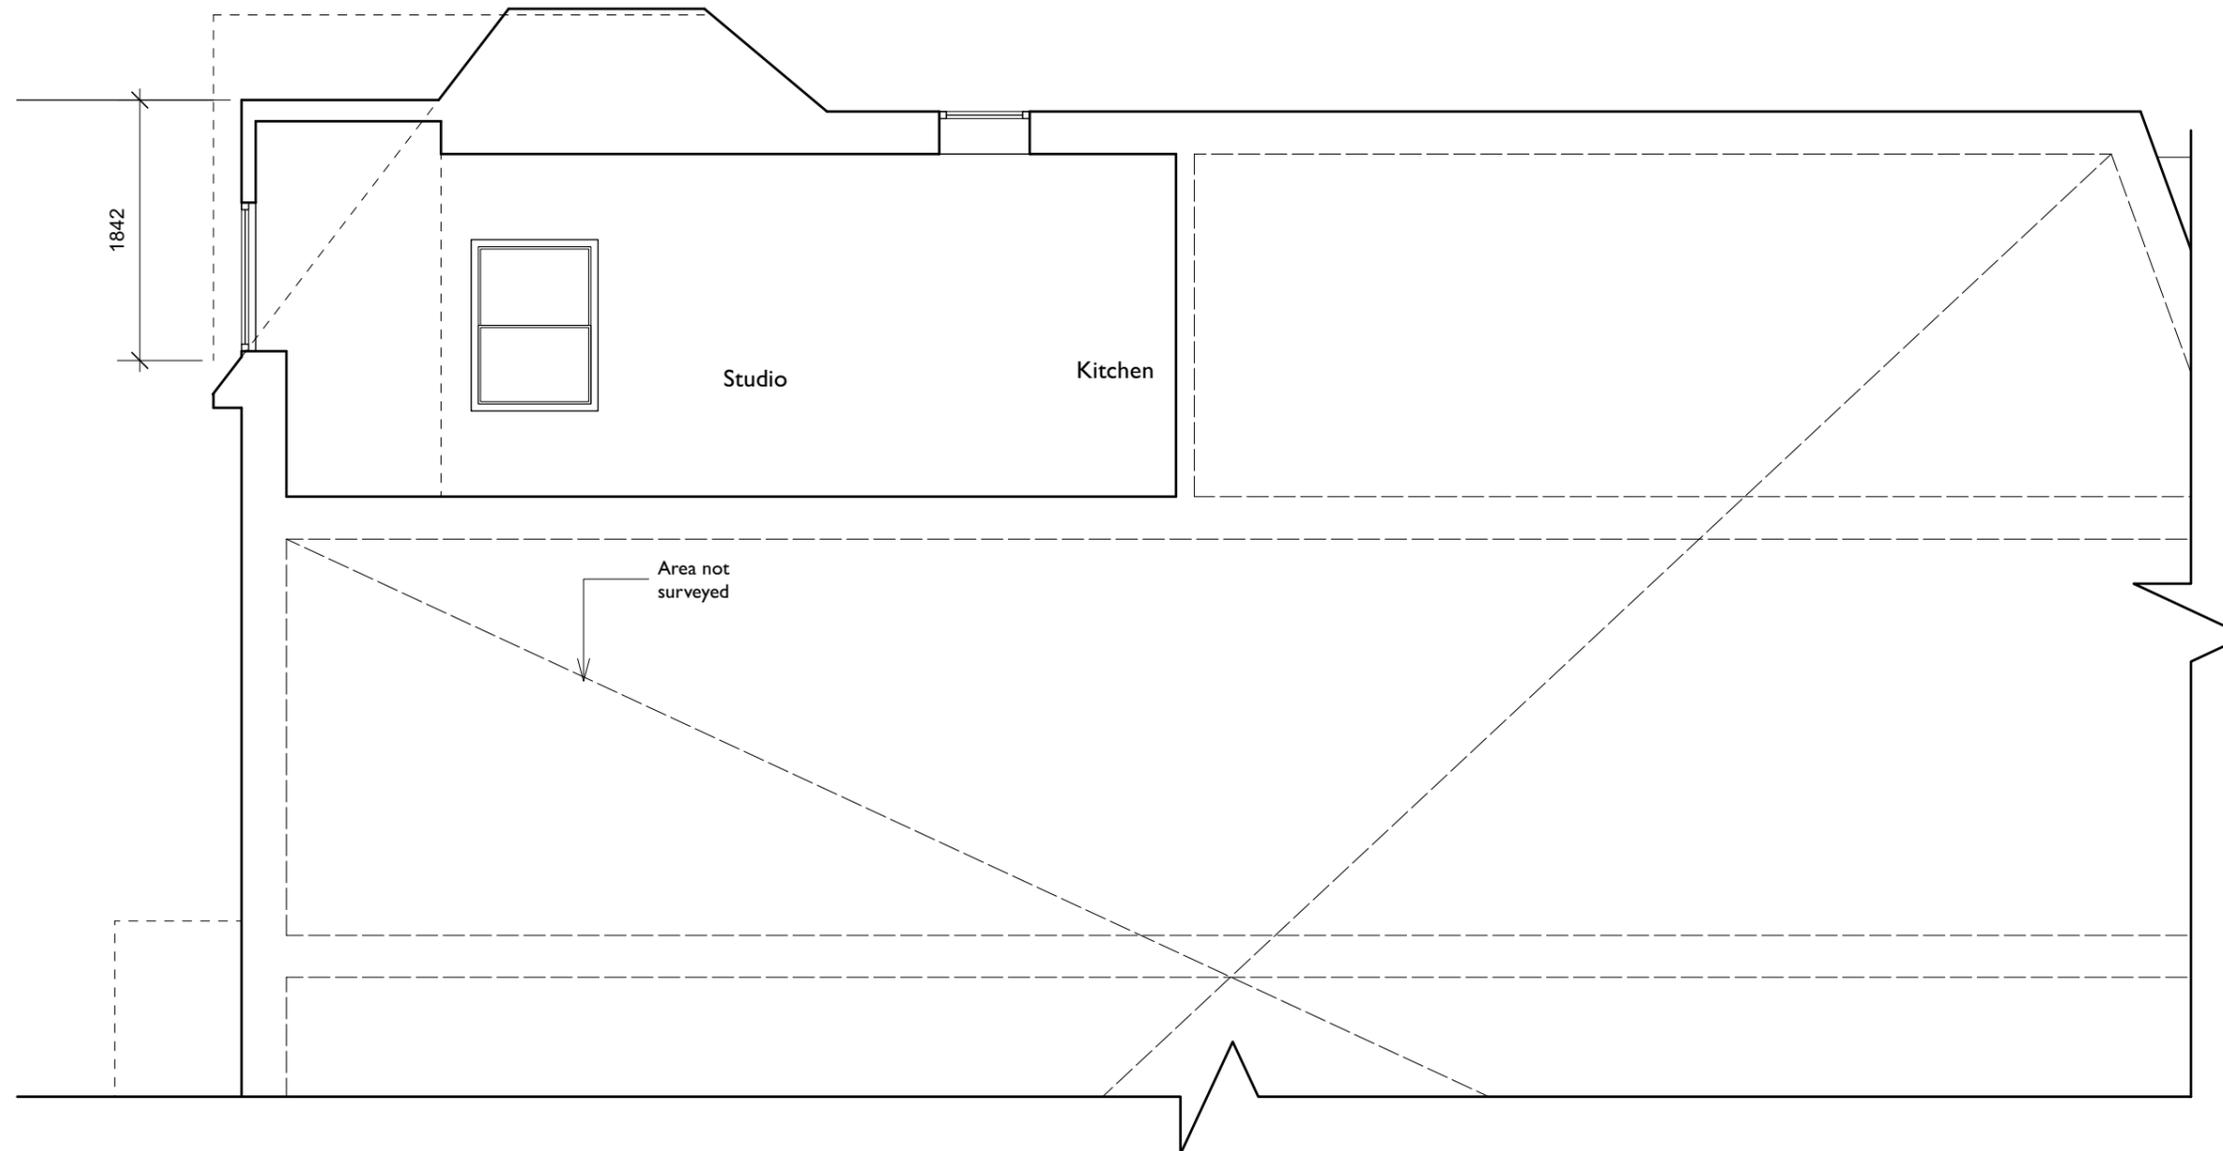

Rev.	Date	Description	Drawn
------	------	-------------	-------

htcarchitects

York Place Studio
8 Britannia Street
Leeds
LS1 2DZ
T:(0113) 244 3457

W: www.htcarchitects.co.uk
E: info@htcarchitects.co.uk



client
KHF Trading Ltd.

project
ACOL Flats
86 W End Ln, London NW6 2LX

drawing title
Section A-A as Proposed

date 11/09/2023
status DRAFT ISSUE
scale 1:50 @SO A3
drawn ER checked TG
job no. 3287 dwg no. P301 rev.

ALL INCOMING SERVICES COORDINATED WITH SPECIALIST DESIGNS AND LAYOUTS.	ALL U VALUES TO BE IN ACCORDANCE WITH THE SBEM REPORT, PROVIDED BY THE MAIN CONTRACTOR.	ALL STRUCTURE SHOWN INDICATIVELY. FOUNDATIONS AND STRUCTURAL DESIGN TO S.E / SUB CONSULTANT DESIGN AND DETAILS.	THIS DRAWING IS COPYRIGHT, AND REMAINS THE PROPERTY OF HTG ARCHITECTS. IT MUST NOT BE REPRODUCED, USED, DISCLOSED OR TRANSMITTED TO THIRD PARTIES IN ANY FORM, IN WHOLE OR IN PART, WITHOUT PRIOR WRITTEN PERMISSION.
REFER TO FIRE BOUNDARIES DRAWINGS FOR INFORMATION ON FIRE BOUNDARY	DRAWING TO BE READ IN CONJUNCTION WITH WRITTEN SPECIFICATION		DO NOT SCALE! ALL DIMENSIONS SHOULD BE CHECKED ON SITE BEFORE WORK COMMENCES

 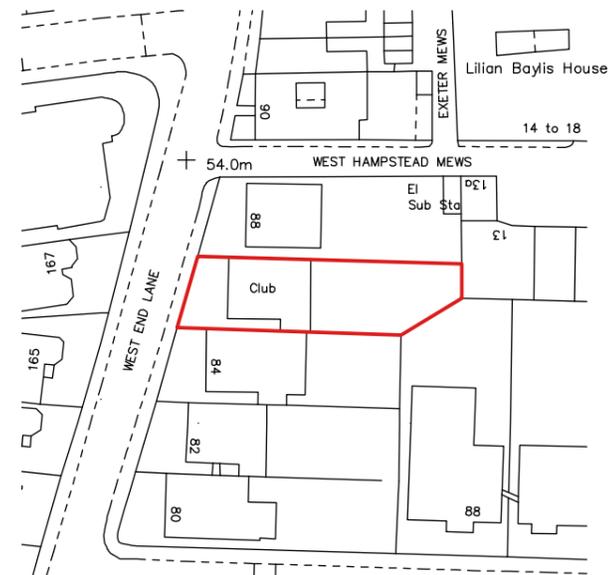

Rev.	Date	Description	Drawn

htcarchitects

York Place Studio
8 Britannia Street
Leeds
LS1 2DZ
T:(0113) 244 3457
W: www.htcarchitects.co.uk
E: info@htcarchitects.co.uk

client
KHF Trading Ltd.

project
**ACOL Flats
86 W End Ln, London NW6 2LX**

drawing title
Location Plan

date **11/09/2023**
status **DRAFT ISSUE**
scale **1:1250 @SO A3**
drawn **ER checked TG**
job no. **3287** dwg no. **P400** rev.

ALL INCOMING SERVICES COORDINATED WITH SPECIALIST DESIGNS AND LAYOUTS

ALL U VALUES TO BE IN ACCORDANCE WITH THE SBEM REPORT, PROVIDED BY THE MAIN CONTRACTOR.

ALL STRUCTURE SHOWN INDICATIVELY. FOUNDATIONS AND STRUCTURAL DESIGN TO S.E. / SUB CONSULTANT DESIGN AND DETAILS.

THIS DRAWING IS COPYRIGHT, AND REMAINS THE PROPERTY OF HTC ARCHITECTS. IT MUST NOT BE REPRODUCED, USED, DISCLOSED OR TRANSMITTED TO THIRD PARTIES IN ANY FORM, IN WHOLE OR IN PART, WITHOUT PRIOR WRITTEN PERMISSION.

REFER TO FIRE BOUNDARIES DRAWINGS FOR INFORMATION ON FIRE BOUNDARY

DRAWING TO BE READ IN CONJUNCTION WITH WRITTEN SPECIFICATION

DO NOT SCALE! ALL DIMENSIONS SHOULD BE CHECKED ON SITE BEFORE WORK COMMENCES

WEST HAMPSTEAD MEWS

54.0m



WEST END LANE

EI
Sub Sta

84

88

84

 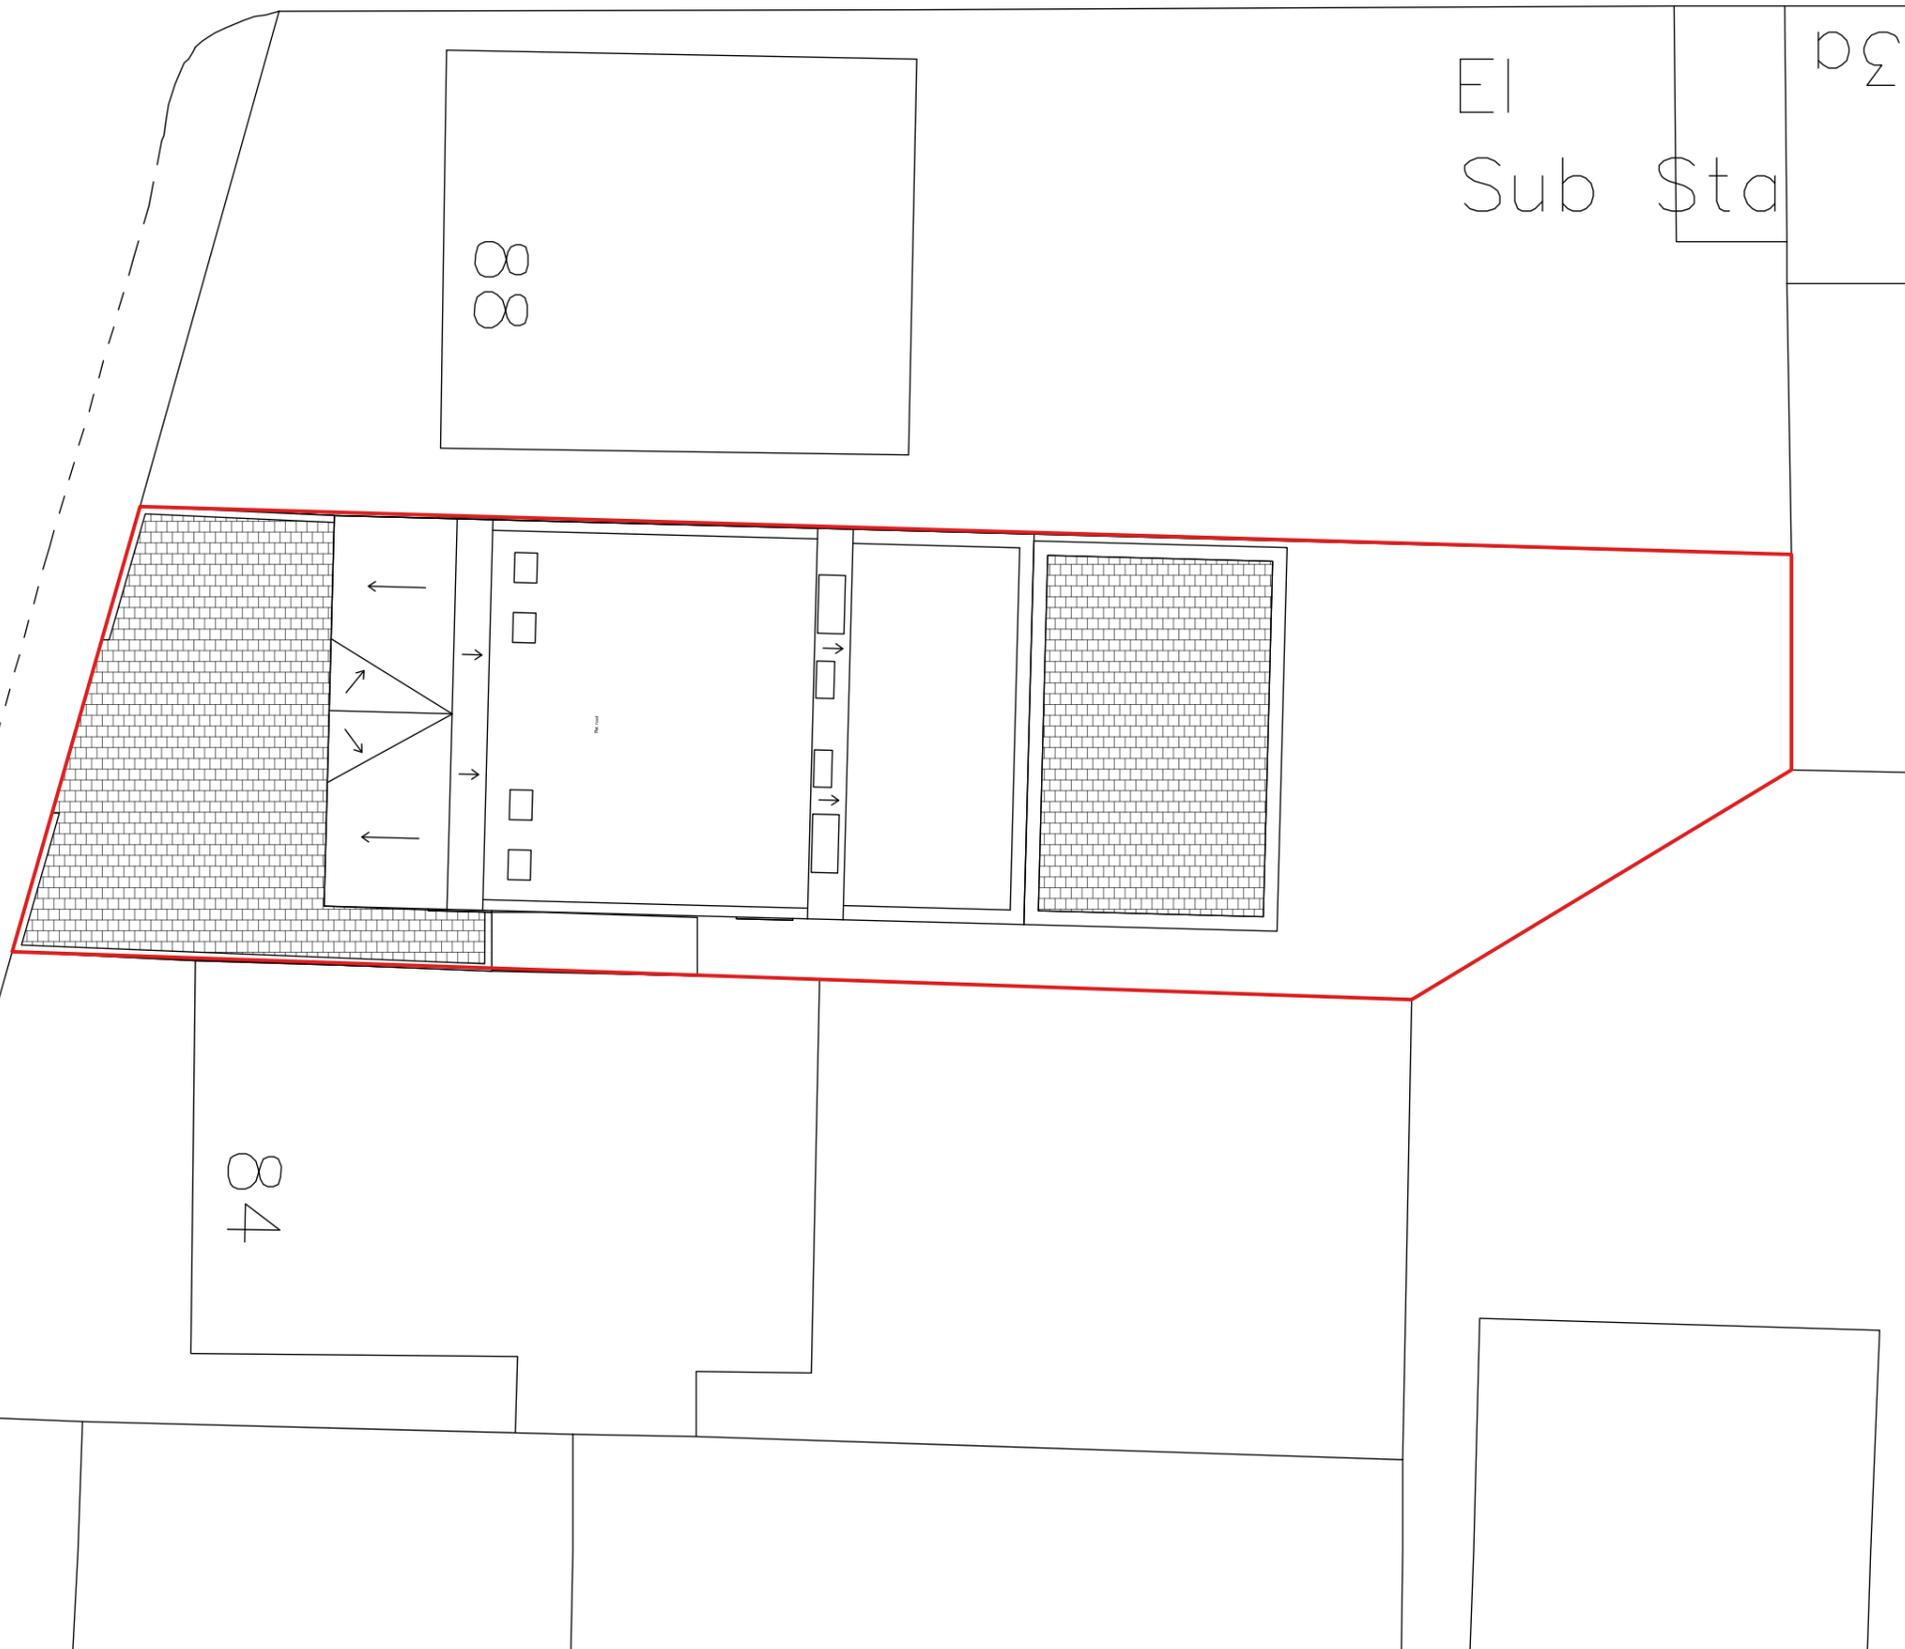

Rev.	Date	Description	Drawn

htcarchitects

York Place Studio
8 Britannia Street
Leeds
LS1 2DZ
T:(0113) 244 3457

W: www.htcarchitects.co.uk
E: info@htcarchitects.co.uk

client
KHF Trading Ltd.

project
ACOL Flats
86 W End Ln, London NW6 2LX

drawing title
Block Plan

date 11/09/2023
 status DRAFT ISSUE
 scale 1:200 @SO A3
 drawn ER checked TG
 job no. 3287 dwg no. P401 rev.