


REV DATE DESCRIPTION

A 30/11/2023 SKYLIGHT SIZE ABOVE STAIRS REDUCED TO RESOLVE PRIVACY CONCERNS RAISED IN NEIGHBOUR CONSULTATION

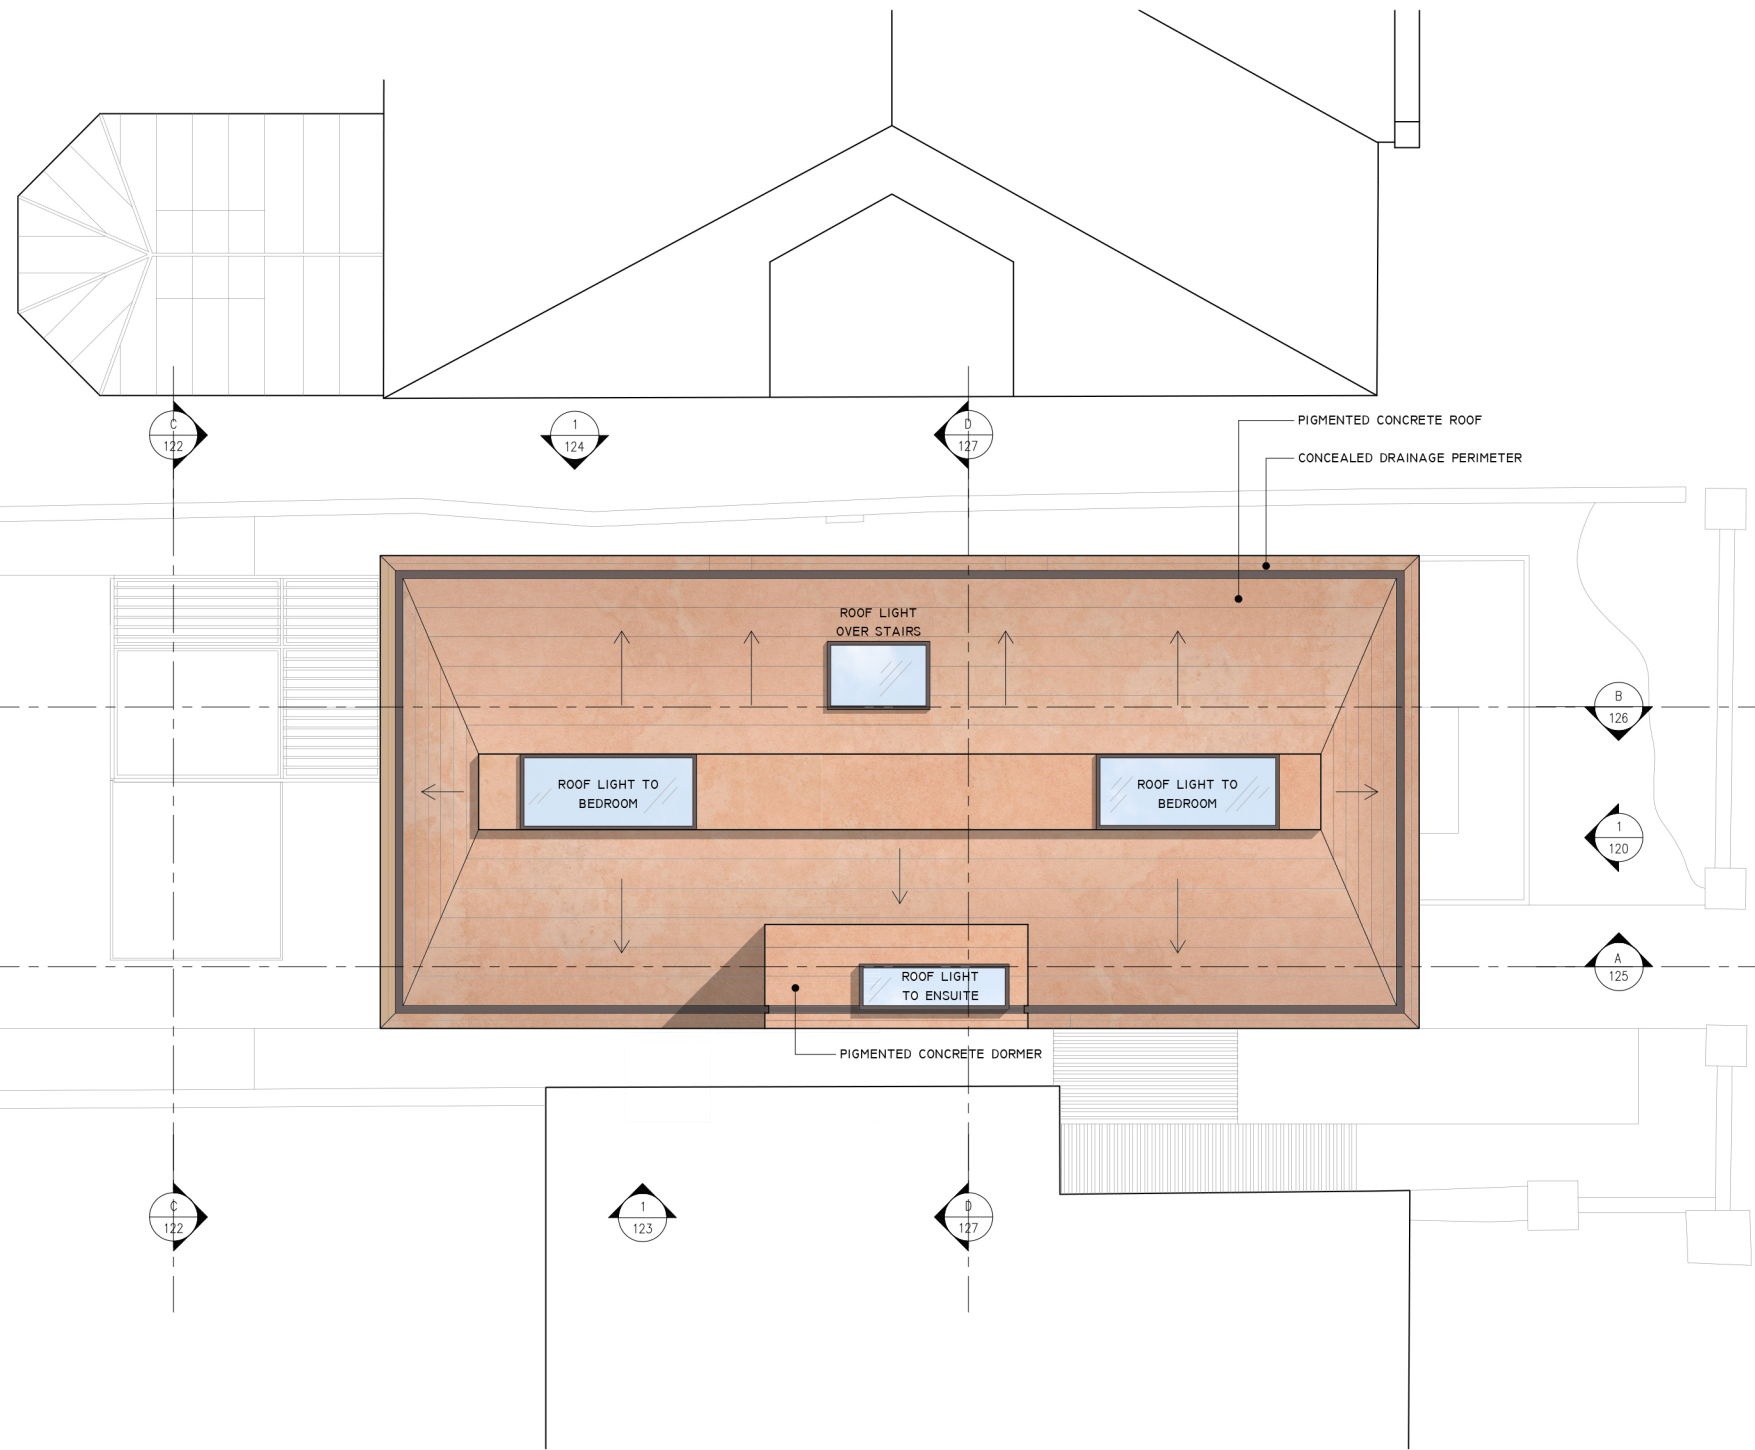

NOTES:

ECHLIN
 91 WIMPOLE STREET
 LONDON W1G 0EF
 +44 (0) 20 7349 9610
 ECHLINLONDON.COM

DO NOT SCALE FROM THIS DRAWING. ALL DIMENSIONS TO BE CHECKED ON SITE PRIOR TO COMMENCEMENT OF ANY WORKS OR PREPARATION OF SHOP DRAWINGS. THE SIZE AND DIMENSIONS OF ALL STRUCTURAL AND SERVICE ELEMENTS MUST ALWAYS BE CHECKED AGAINST THE RELEVANT ENGINEERS DRAWINGS. THIS DRAWING IS TO BE READ IN CONJUNCTION WITH ALL OTHER CONSULTANTS INFORMATION. IF THIS DRAWING HAS BEEN TRANSMITTED ELECTRONICALLY, THE ABOVE STATEMENTS ALSO APPLY. © ECHLIN 2015

PROJECT
 14A HAMPSTEAD HILL GARDENS, NW3 2PL

DRAWING TITLE
 PROPOSED ROOF PLAN


STATUS
 PLANNING APPLICATION

SCALE 1:100 @A3	JOB NUMBER 2112	DRAWN BY SC	CHECKED SC
--------------------	--------------------	----------------	---------------

DRAWING No 2112/PL/114	DATE 04.12.2020	REVISION A
---------------------------	--------------------	---------------

PROPOSED ROOF PLAN

1:100 @A3

 

1