


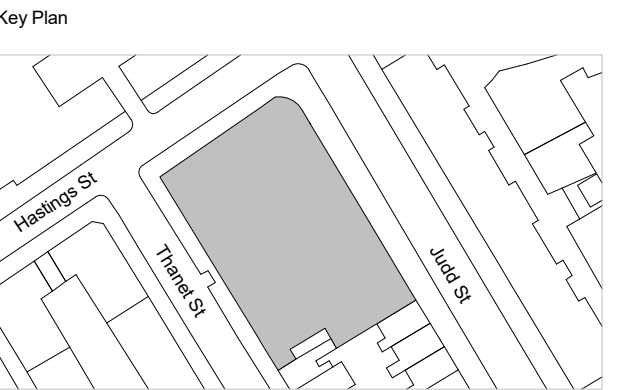

Do not scale from this drawing.
Check drawing on receipt and immediately report any discrepancies to the Architect.
Verify all dimensions and levels on site prior to construction.
The contents of this drawing are Stiff + Trevillion Architects Ltd. Copyright and shall not be re-used without their written permission.

Notes:

Rev	Date	Description
C	13/11/23	Drawing updated for Planning
B	30/06/23	Drawing updated for Planning
A	14/04/22	Issued for planning

Rev	Date	Description
-----	------	-------------

Stiff + Trevillion

Stiff + Trevillion Architects Ltd
16 Woodfield Road
London W9 2BE

T +44(0)20 8960 5550
mail@stiffandtrevillion.com
www.stiffandtrevillion.com

Client
105 Judd Street Ltd

Project
Judd Street


Drawing Title
Proposed Ground Floor Plan

Drawing Status
FOR PLANNING

Suitability Code	Drawn	Checked	Revision
S2	CF	AB	C

ST Project No.	Date	Scale @ A1
4608	13/04/22	1 : 100

Project Code	Orig	Zone	Level	Type	Role	Number
4608-07-GA-100						

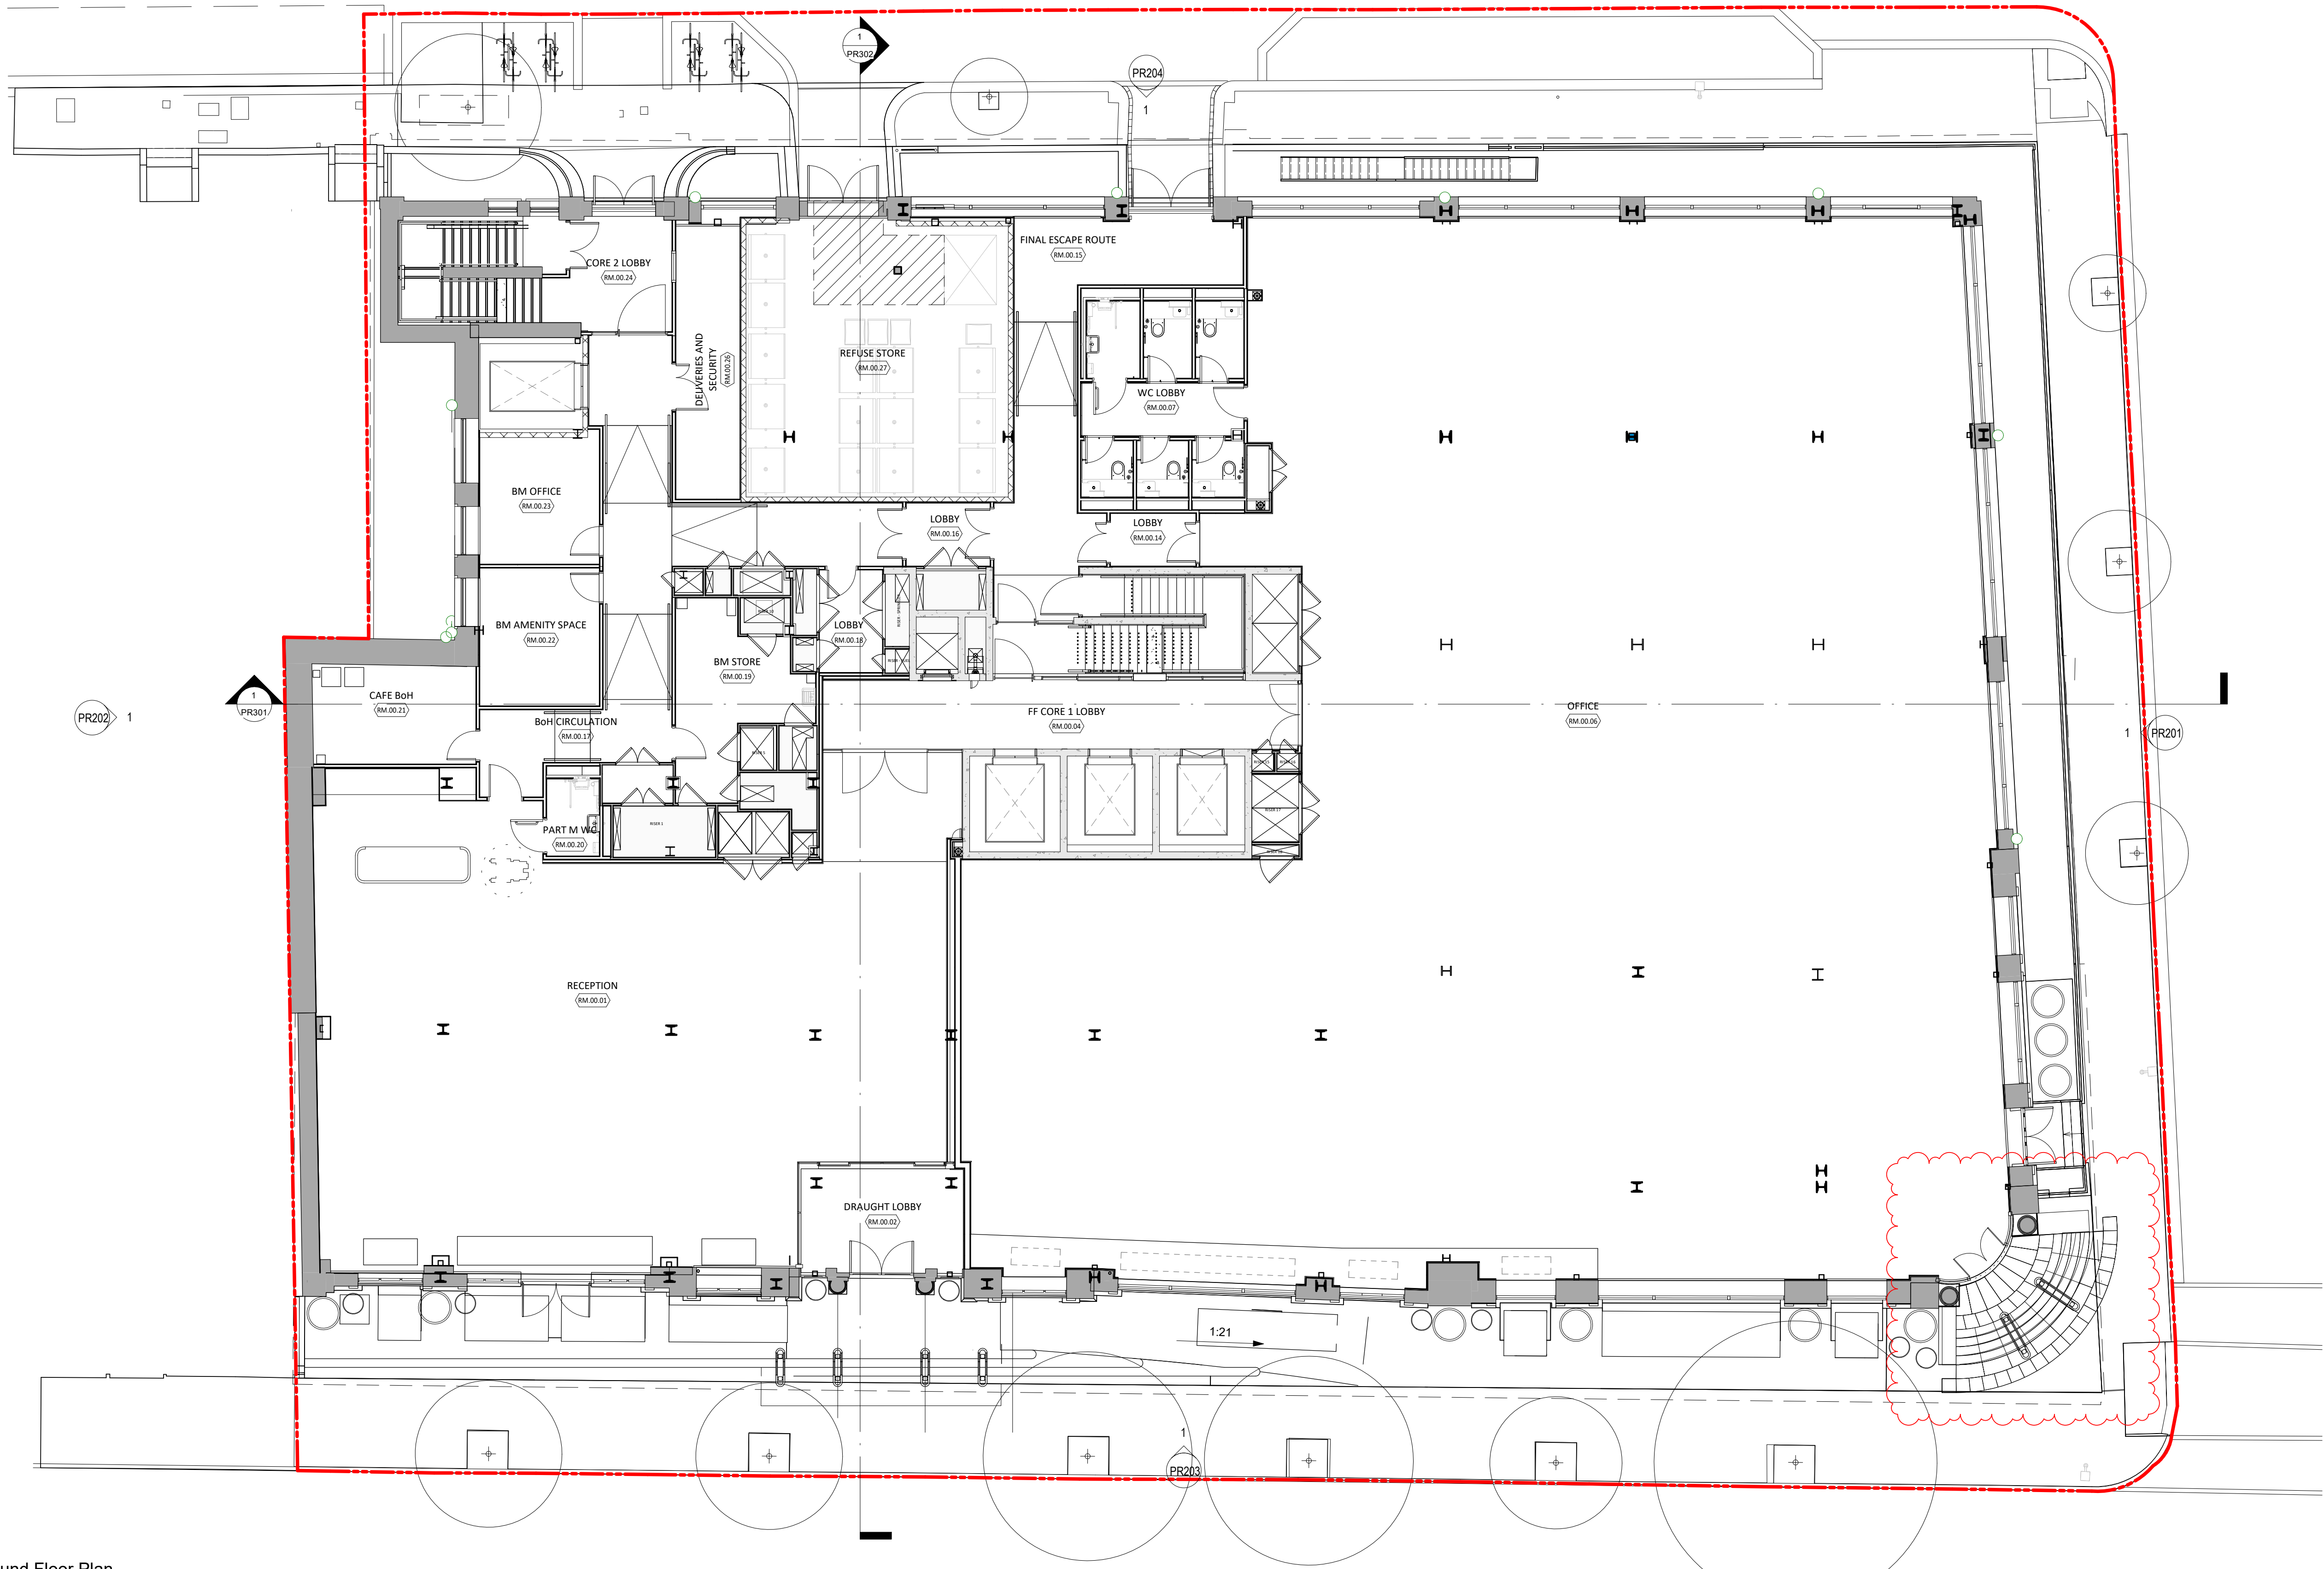

00 Ground Floor Plan
GA100 1 : 100

1m 5m 10m

