


01 PROPOSED PLAN

scale 1:50@A2 / 1:100@A4

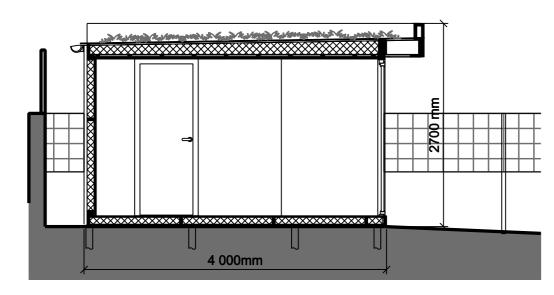


02 PROPOSED SECTION

scale 1:50@A2 / 1:100@A4


NOTE: The overall height of the outbuilding is dictated by the minimum 2.1m internal height and the necessary buildup and parapet to allow for a green roof system.

The overall height can be reduced to ~2.5m if the green roof is removed.

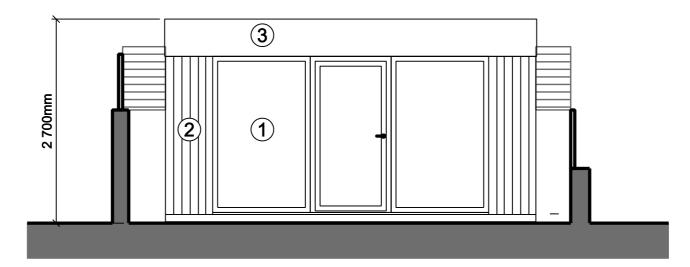


03 FRONT ELEVATION (EAST)

scale 1:50@A2 / 1:100@A4

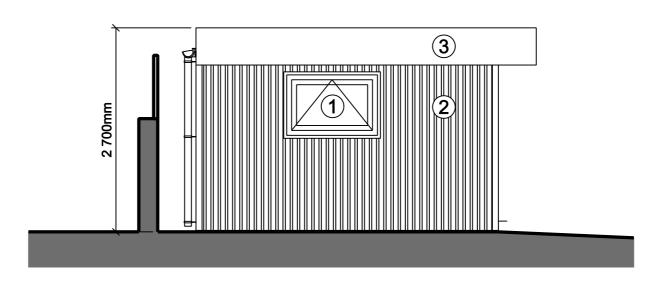

04 SIDE ELEVATION (SOUTH)

scale 1:50@A2 / 1:100@A4

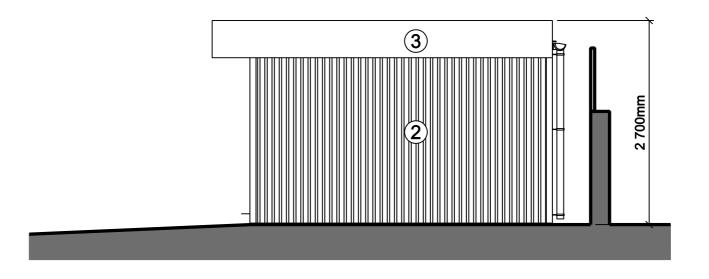

05 SIDE ELEVATION (NORTH)

scale 1:50@A2 / 1:100@A4

ALL DIMENSIONS AND LEVELS SHOULD BE CHECKED ON SITE.

DO NOT SCALE FROM THIS DRAWING. ANY DRAWING ERRORS OR DIVERGENCES SHOULD BE BROUGHT TO OUR ATTENTION AT THE ADDRESS SHOWN BELOW.

NOTES

- 1 ANTHRACITE FRAME DOUBLE GLAZING
- 2 NATURAL TIMBER CLADDING
- 3 ANTHRACITE COLOUR FASCIA

					//
				•••	//
			•••		//
					//
-				•••	//
					//
	-	Planning	AM	AM	15/01/24
IRS	ST I	SSUE			
/ISION	/ DESCI	RIPTION	DRAWN	CHECKED	DATE
PLAN					
ENTLO	GO				

RoundRobin studio



T +44 (0)20 3737 2141

41C Upper Park Road			
2311			
Garden Studio Section Proposed	1:20@ <i>F</i>		
•	15/01/2		