



NOTE: Existing drawings based on survey by others.

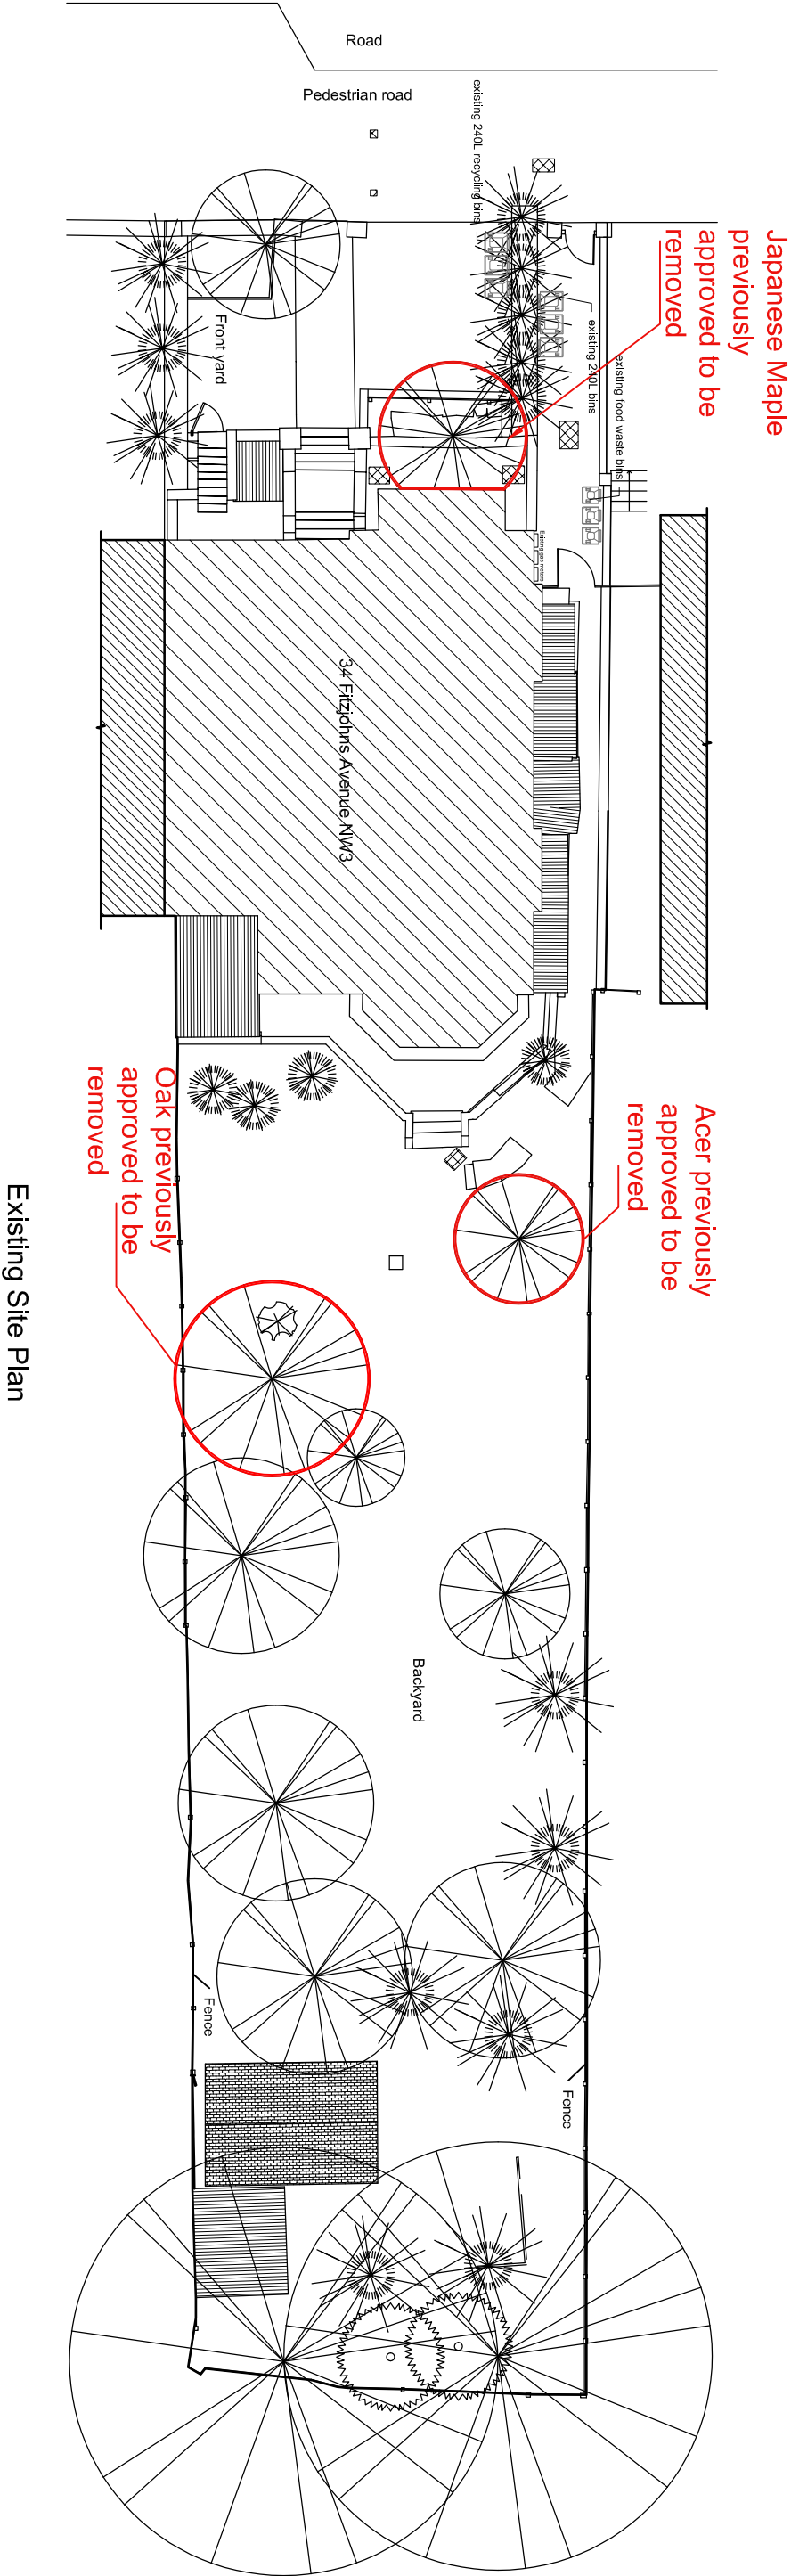

Existing Site Plan

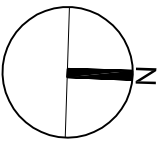

REV	Scale:	Job	Drawing No.	FARROW SILVERTON CHARTERED ARCHITECTS & DESIGN CONSULTANTS
	1:200 @ A3 Landscape Date: 22.01.2024 Drawn: AU / RC	34 Fitzjohn's Avenue London, NW3 5NB	05/1134/PLAN/105.	6 HALE LANE MILL HILL LONDON NW7 3NX tel: 020-8906 8502 fax: 020-8906 8503 e-mail: office@farsil.com