



NOTE: Existing drawings based on survey by others.

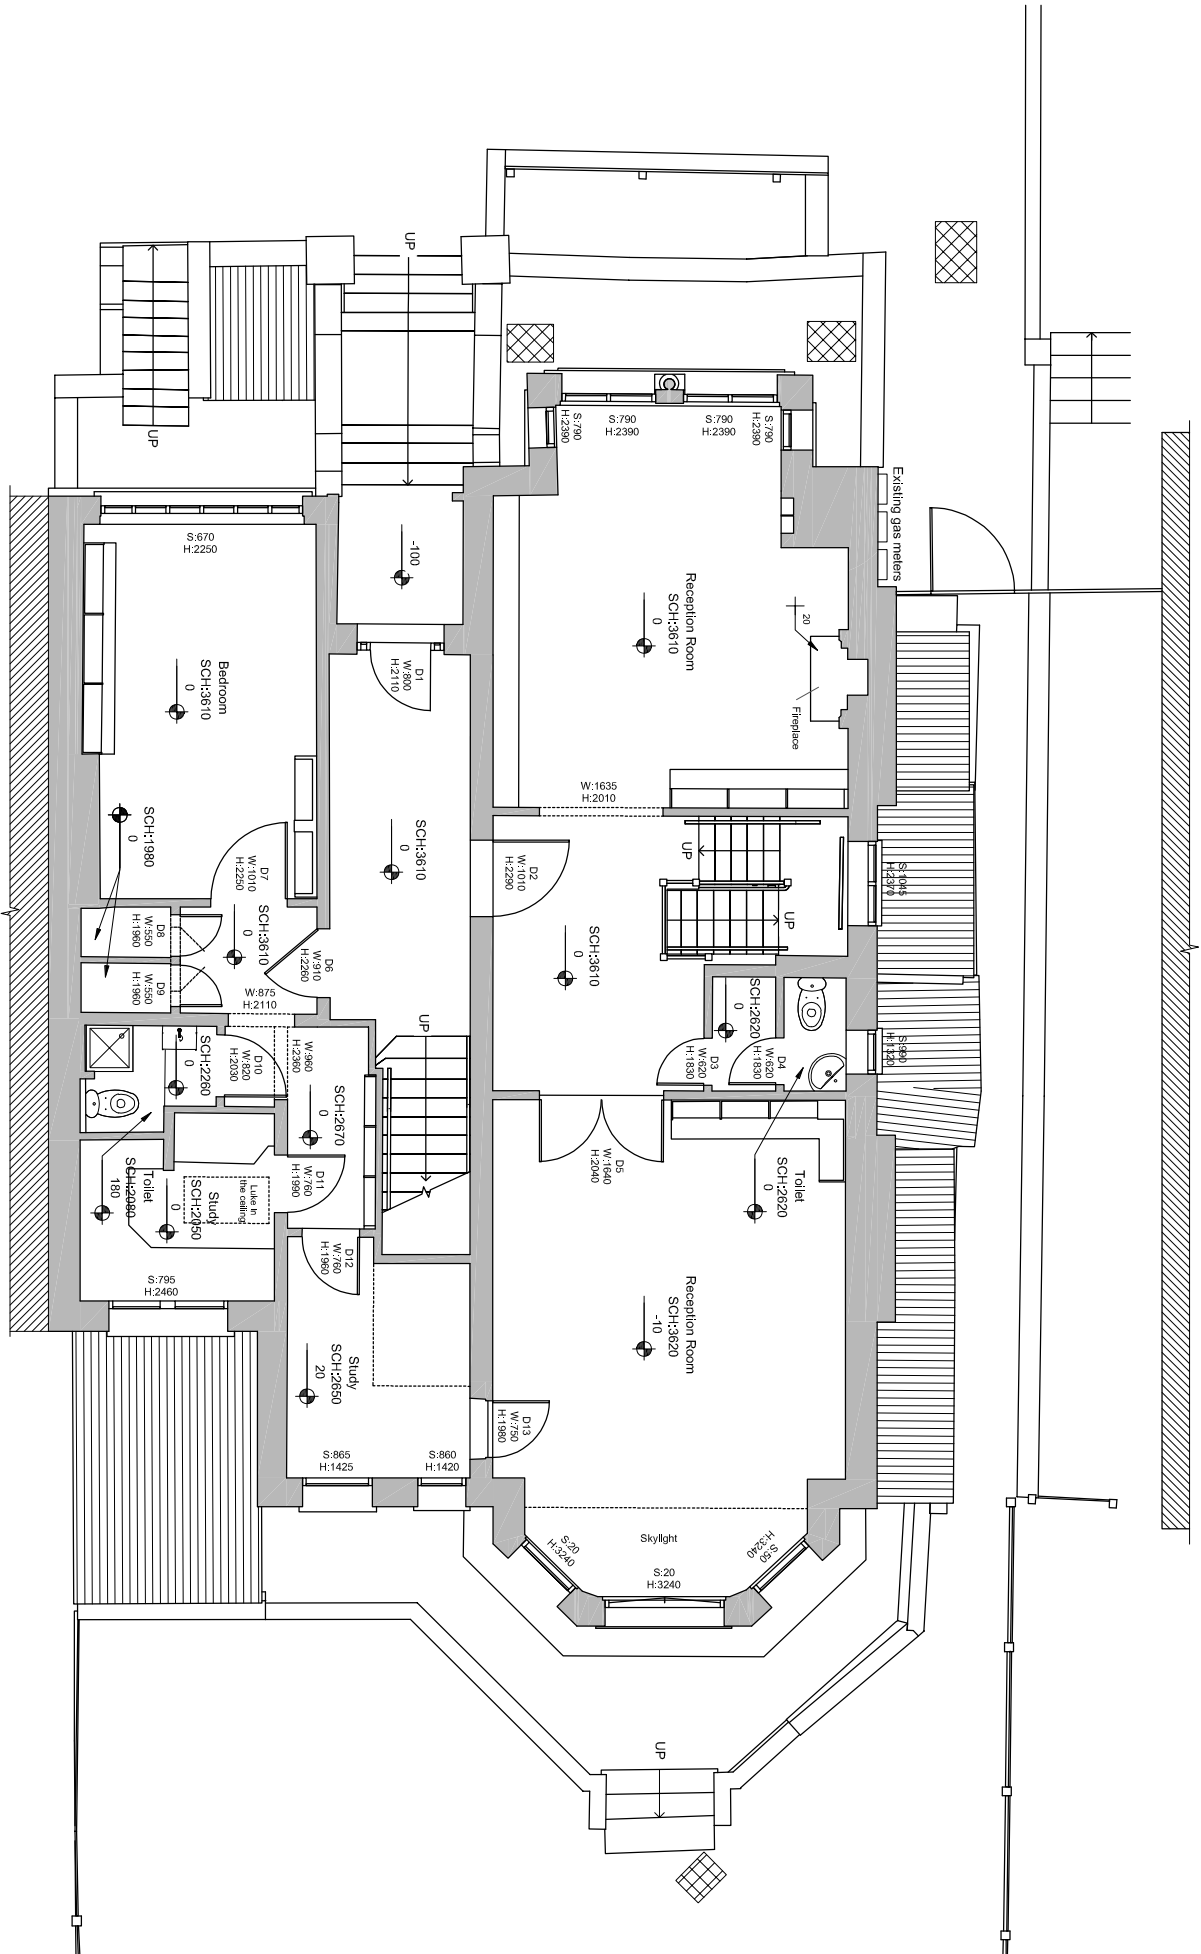

Existing Ground Floor Plan

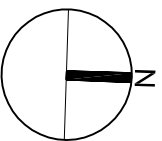

REV

Scale: 1:100 @ A3
Date: 22.01.2024
Drawn: AU

Job
34 Fitzjohn's Avenue
London, NW3 5NB

Drawing No.
05/1134/PLAN/111.

FARROW SILVERTON
CHARTERED ARCHITECTS & DESIGN CONSULTANTS

6 HALE LANE MILL HILL
LONDON NW7 3NX
tel: 020-8906 8502 fax: 020-8906 8503
e-mail: office@farsil.com