


- ① Brickwork
- ② Hit and miss Brickwork
- ③ Fare-faced Concrete
- ④ Metal Cladding
- ⑤ Chamfered Brickwork
- ⑥ Aluminum Framed Windows
- ⑦ Lockable Sliding Gate
- ⑧ Vertical Brickwork




tasou
associates architects + structural engineers

4 Amwell Street, London. EC1R 1UG T:020 7713 7070 F:020 7713 7071 E:tasou@tasou.co.uk

 

- A. 20.02.2023 - GATE ACCESS PROVIDED IN ACCORDANCE WITH NETWORK RAIL EASEMENT
- B. 18.01.2024 - REVISIONS TO ELEVATION FOLLOWING DESIGN REVIEW PANEL FEEDBACK

project	4 Murray Mews, London, NW1 9RJ		
dwg title	Front Elevation		
job no.	1116	dwg no.	PP.05
date	Oct 2021	scale @ A3	1:100
		rev.	B

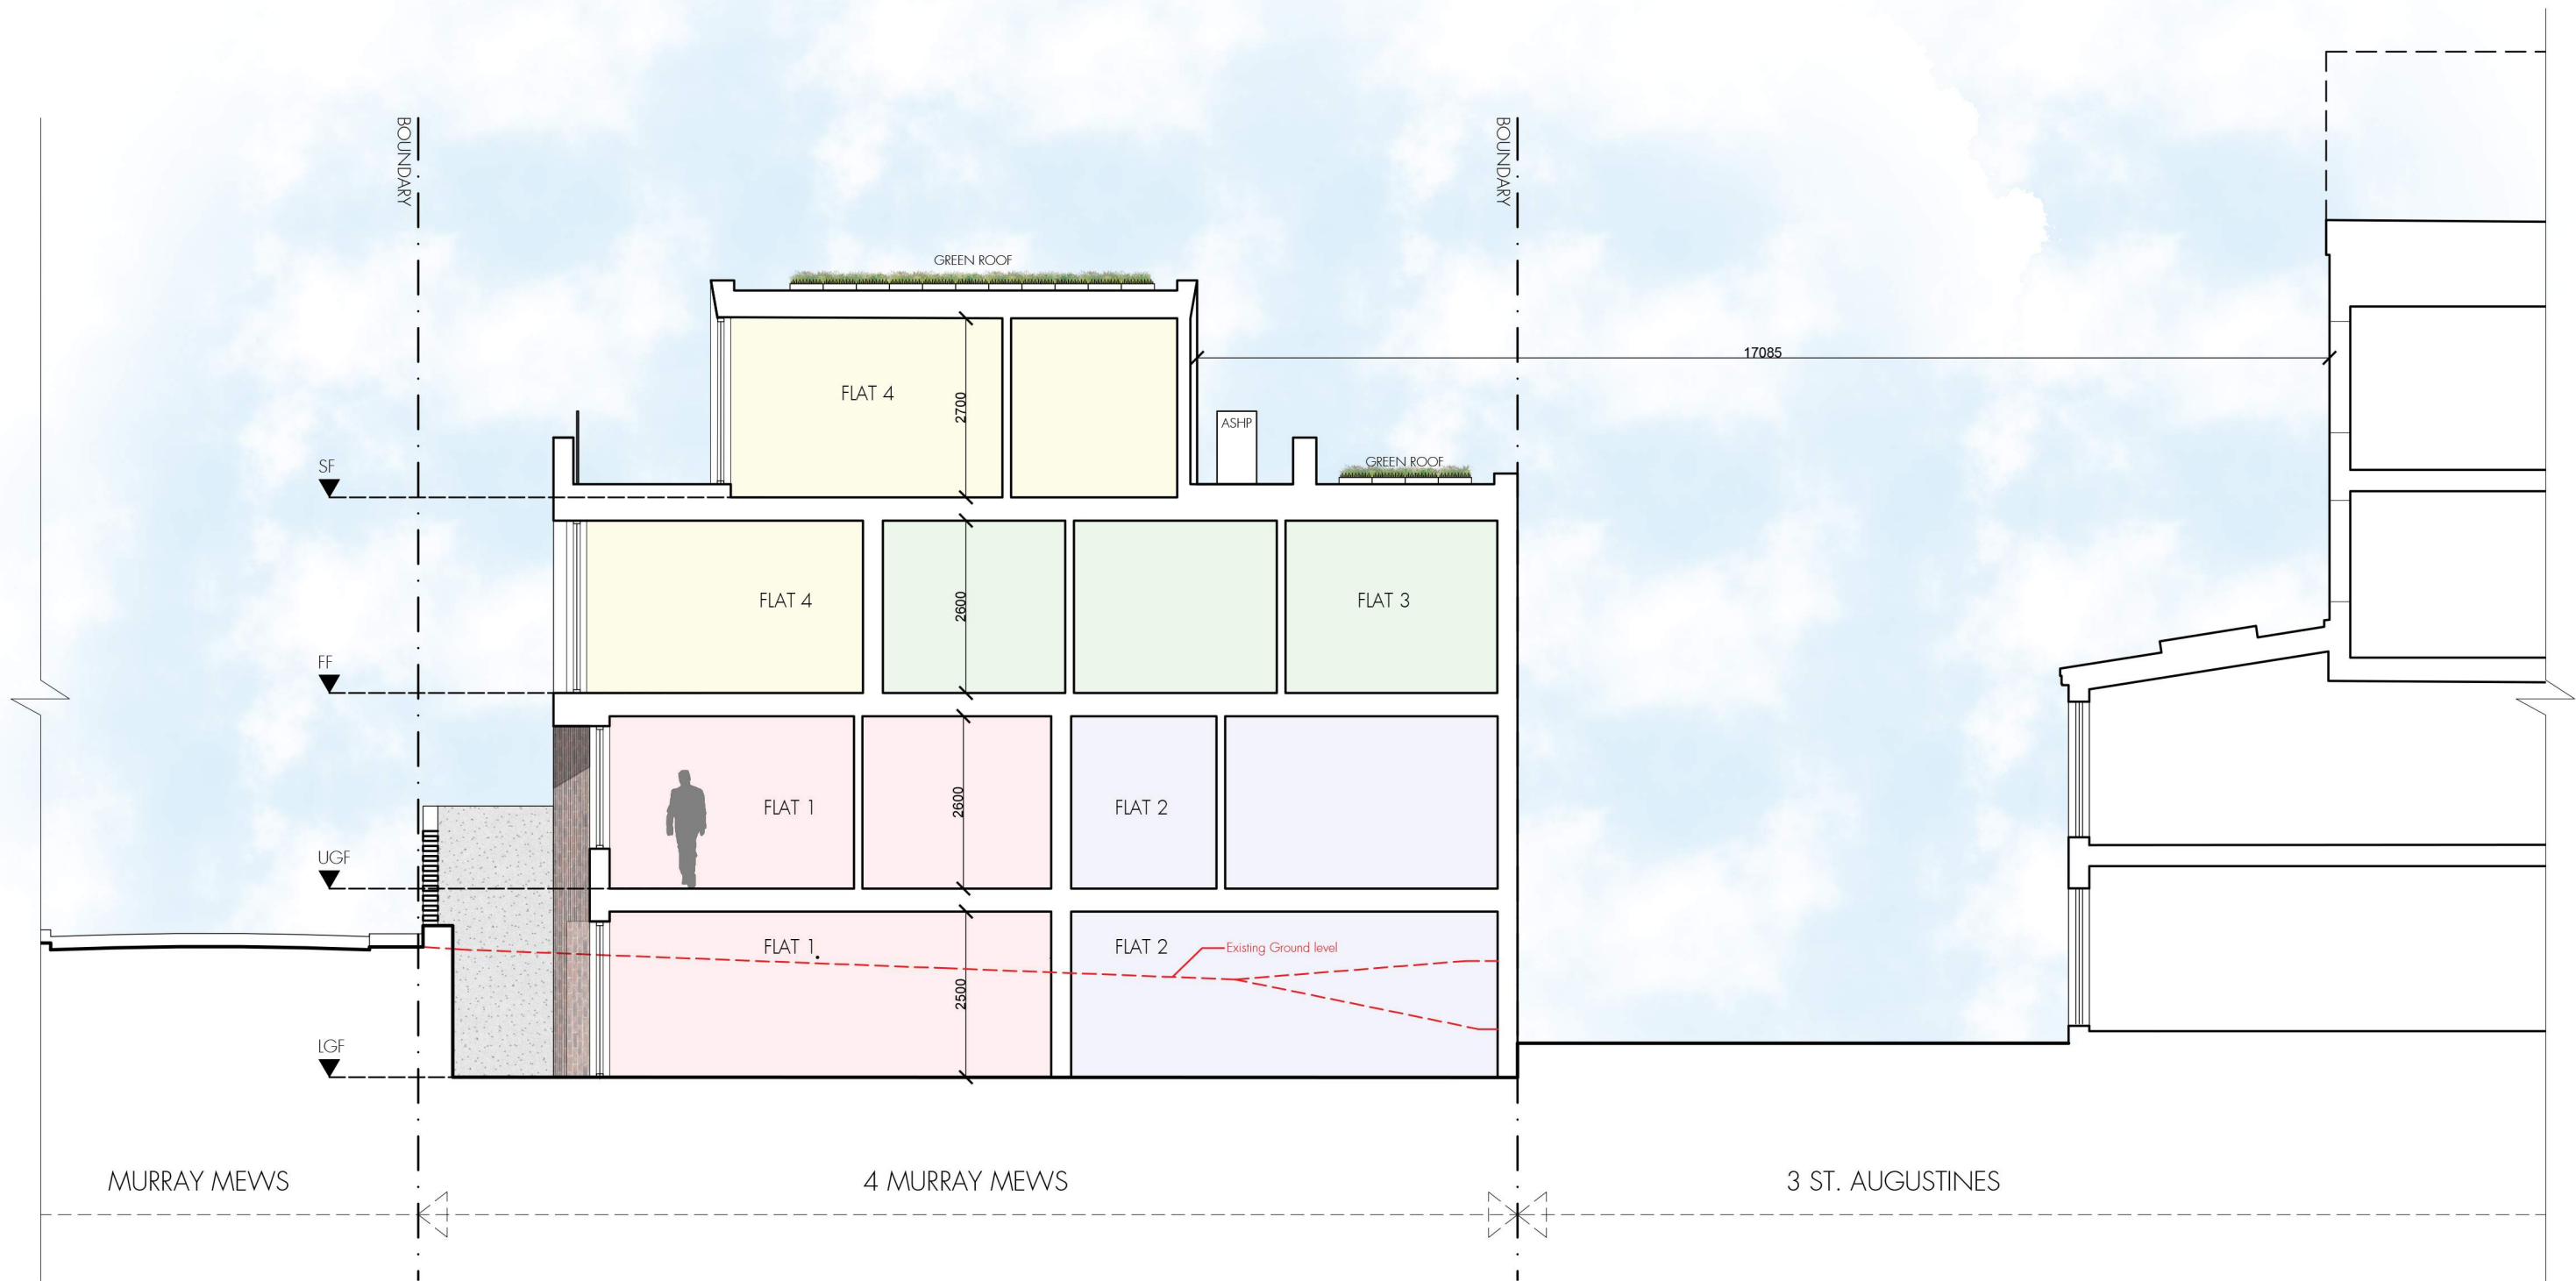


tasou
associates

architects + structural engineers

4 Amwell Street, London. EC1R 1UG T:020 7713 7070 F:020 7713 7071 E:tasou@tasou.co.uk

- A. 20.02.2023 - GROUND LEVEL TO NO.3 ST AUGUSTINE INDICATED CORRECTLY AND REAR PLANTER REMOVED
B. 23.10.2023 - FRONT LIGHT-WELL ENLARGED
C. 18.01.2024 - REVISIONS TO ELEVATION FOLLOWING DESIGN REVIEW PANEL FEEDBACK

project	4 Murray Mews, London, NW1 9RJ		
dwg title	Section AA		
job no.	1116	dwg no.	PP.06
date	Oct 2021	scale @ A3	1:100
		rev.	B

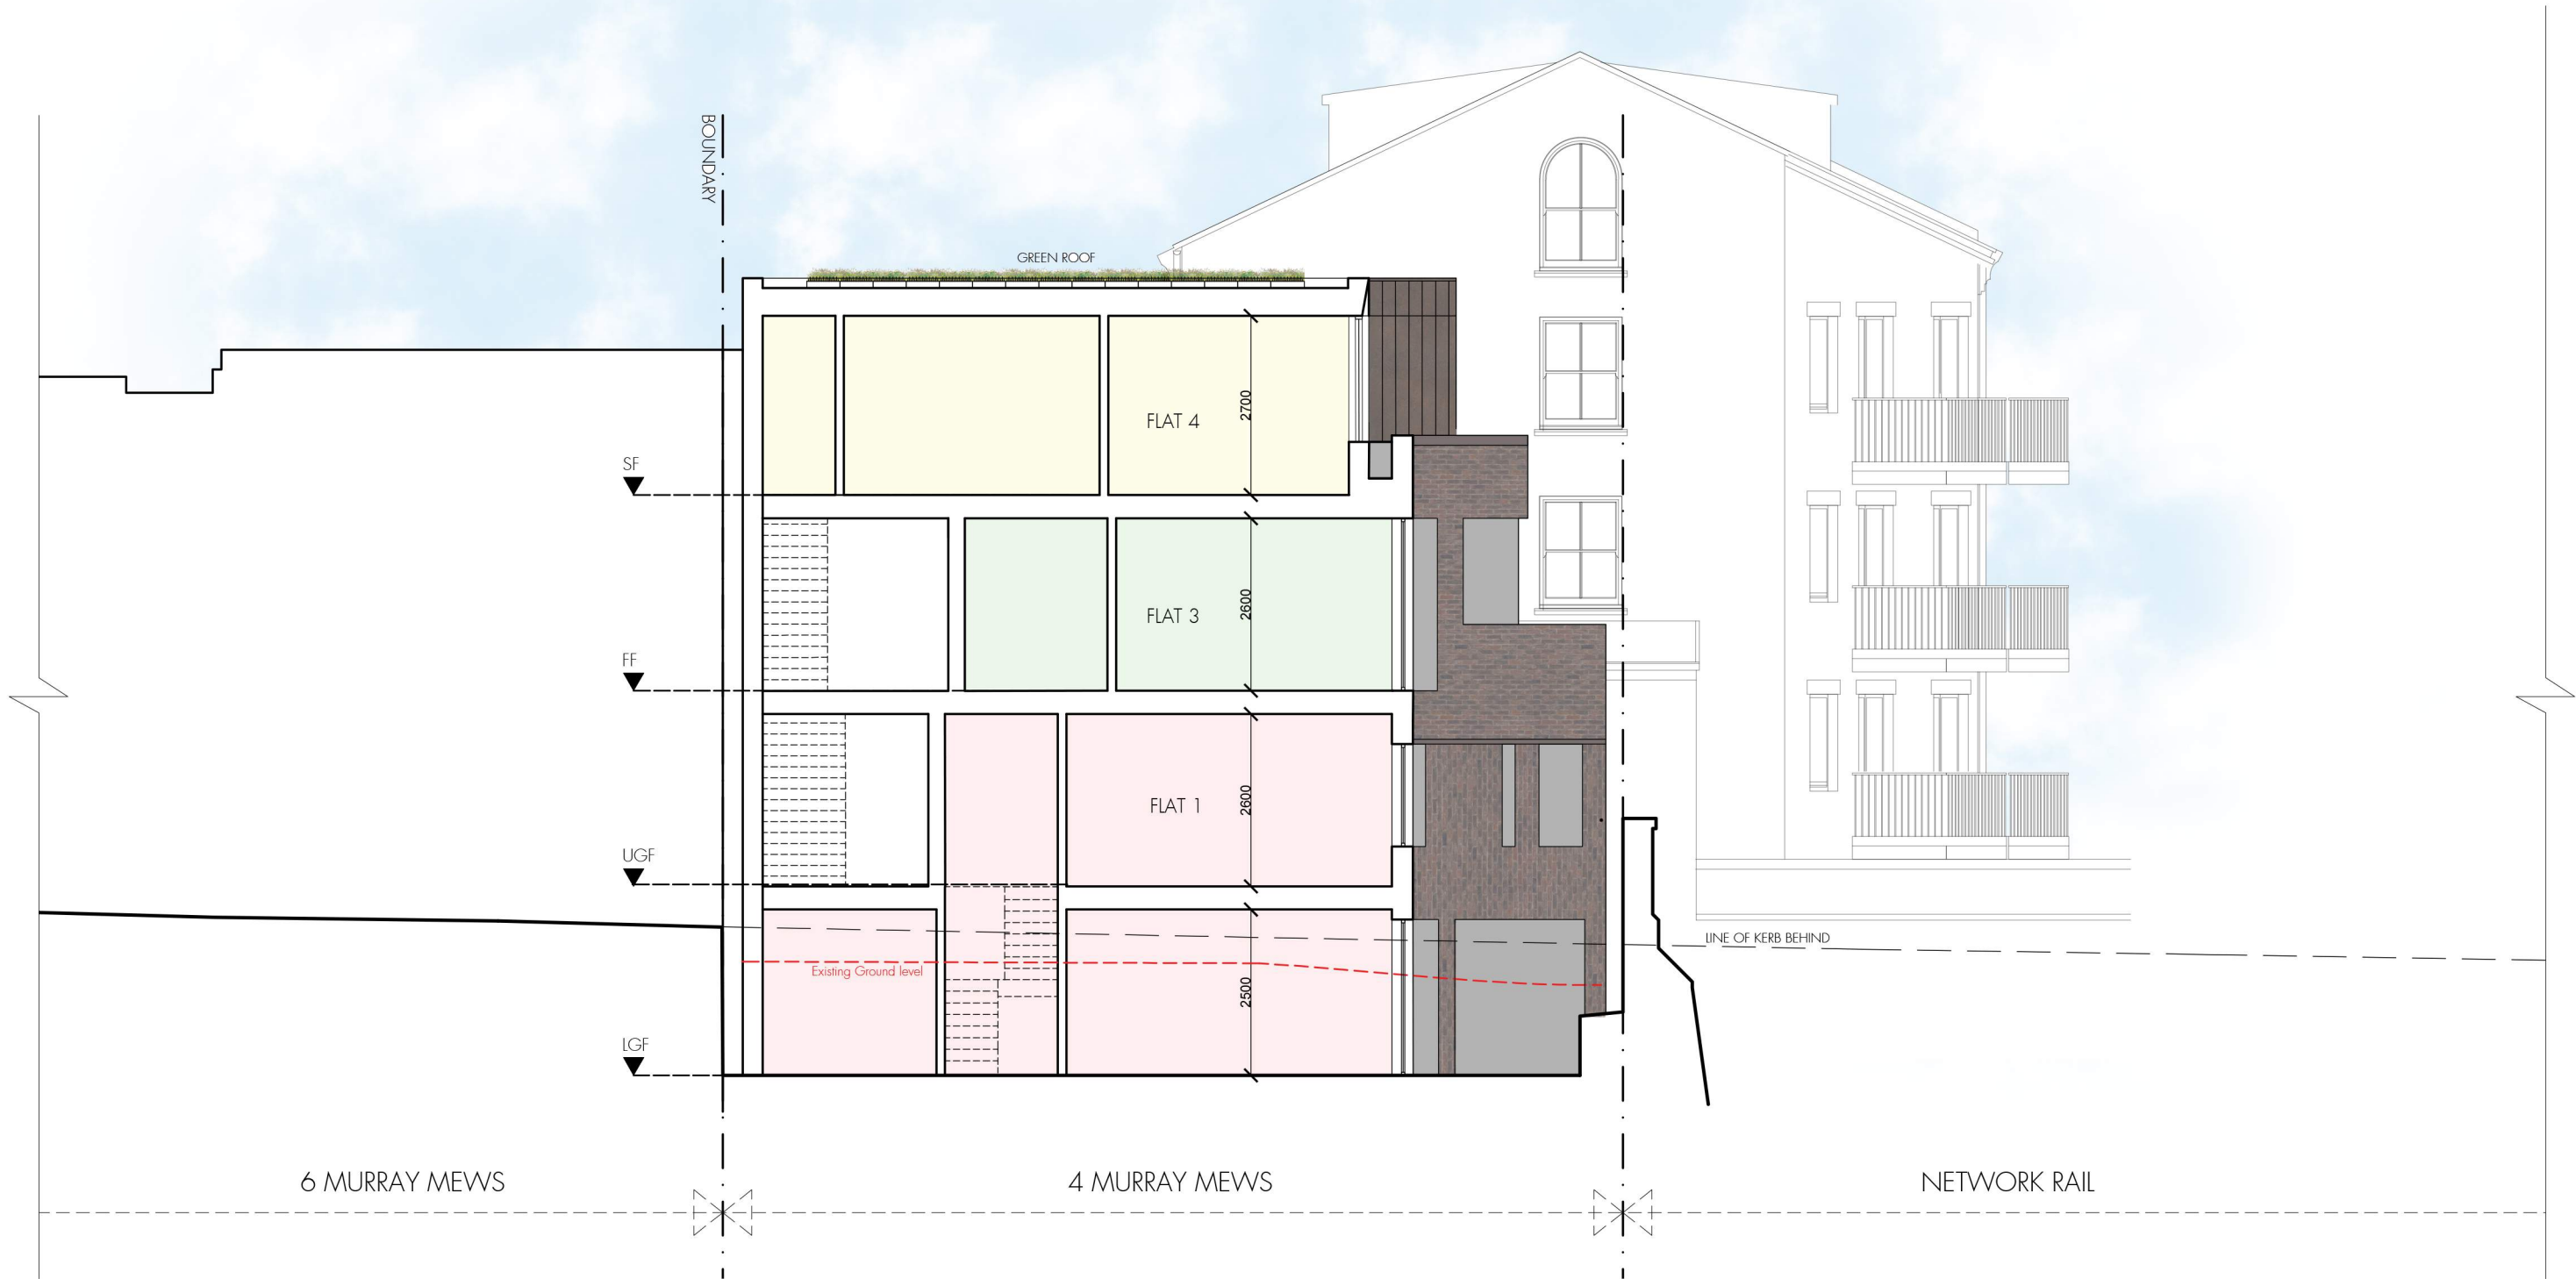


tasou
associates

architects + structural engineers

4 Amwell Street, London. EC1R 1UG T:020 7713 7070 F:020 7713 7071 E:tasou@tasou.co.uk

- A. 23.10.2023 - SECOND FLOOR SET BACK 600mm ON RAILWAY SIDE
B. 18.01.2024 - REVISIONS TO ELEVATION FOLLOWING DESIGN REVIEW PANEL FEEDBACK

project	4 Murray Mews, London, NW1 9RJ		
dwg title	Section BB		
job no.	1116	dwg no.	PP.07
date	Oct 2021	scale @ A3	1:100
		rev.	B

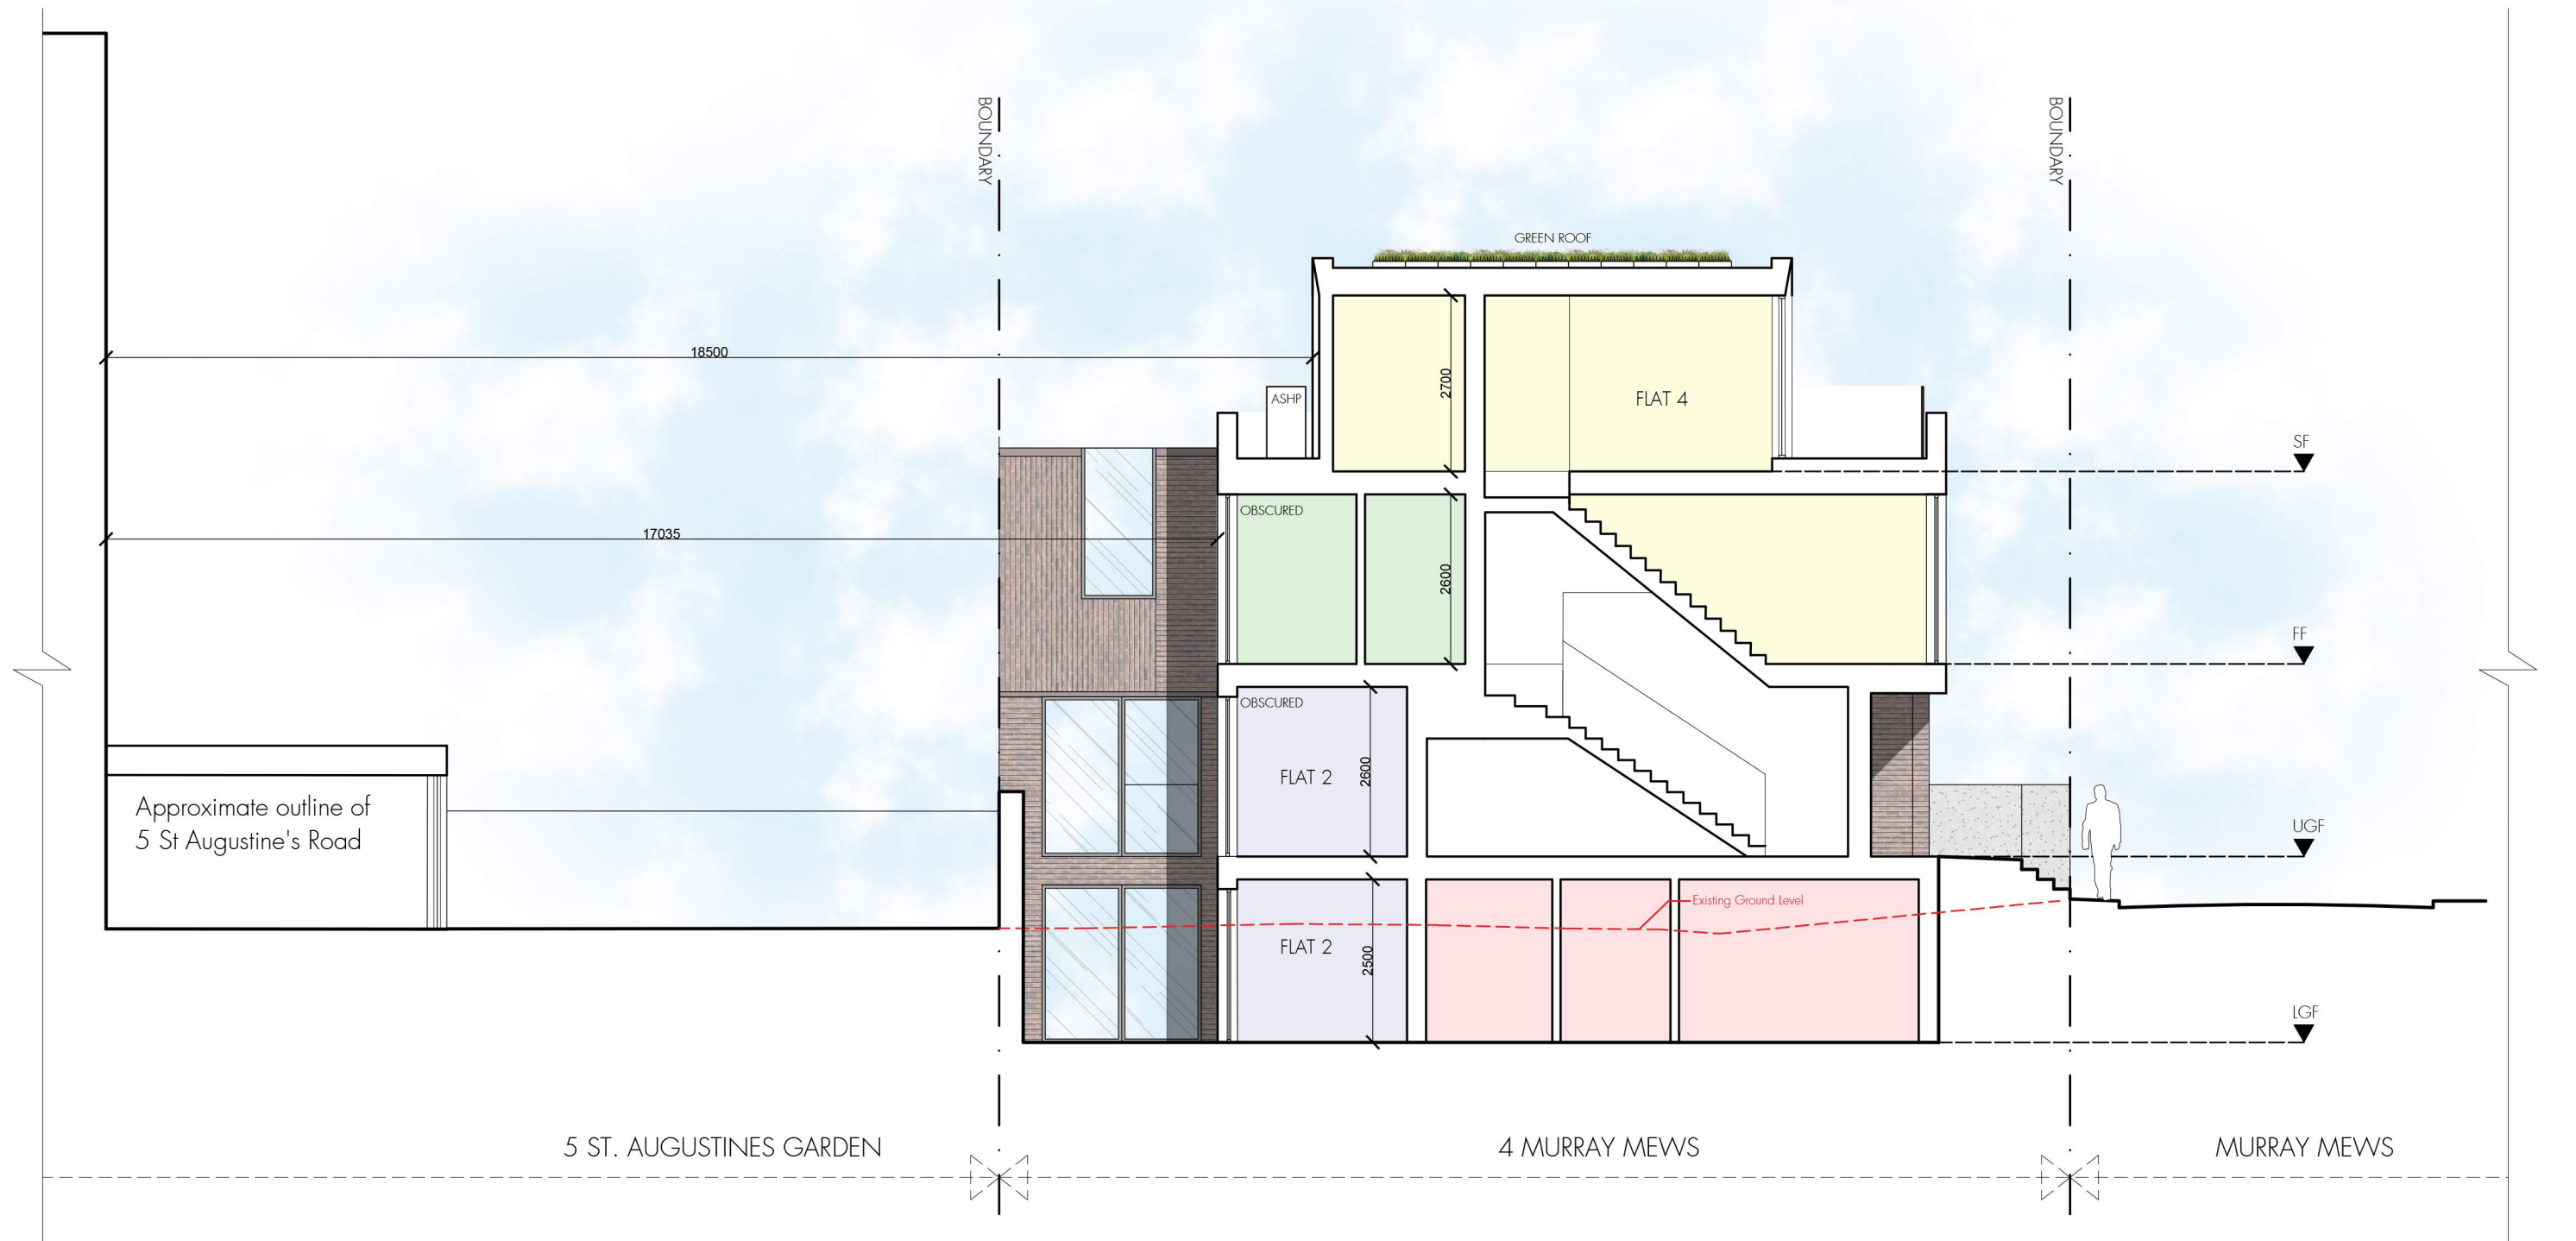

tasou
associates

architects + structural engineers

4 Amwell Street, London. EC1R 1UG T:020 7713 7070 F:020 7713 7071 E:tasou@tasou.co.uk

- A. 23.10.2023 - BEDROOM 3 OF FLAT 1 OMITTED
B. 18.01.2024 - REVISIONS TO ELEVATION FOLLOWING DESIGN REVIEW PANEL FEEDBACK

project	4 Murray Mews, London, NW1 9RJ		
dwg title	Section CC		
job no.	1116	dwg no.	PP.08
date	Oct 2021	scale @ A3	1:100
		rev.	B

- ① Brickwork
- ② Vertical Brickwork
- ③ Metal Cladding
- ④ Aluminum Framed Windows
- ⑤ Aluminum Framed Windows with Obscured Glass
- ⑥ Strained Wires for Climbing Plants
- ⑦ Potential location for Air Source Heat Pump
- ⑧ Hit and miss birckwork guarding and screen to terrace



tasou
associates

architects + structural engineers

4 Amwell Street, London. EC1R 1UG T:020 7713 7070 F:020 7713 7071 E:tasou@tasou.co.uk

- A. 20.02.2023 - GROUND LEVEL TO NO.3 ST AUGUSTINE INDICATED CORRECTLY AND REAR PLANTER REMOVED
- B. 23.10.2023 - SECOND FLOOR SET BACK 600mm ON RAILWAY SIDE
- C. 18.01.2024 - REVISIONS TO ELEVATION FOLLOWING DESIGN REVIEW PANEL FEEDBACK

project	4 Murray Mews, London, NW1 9RJ		
dwg title	Rear Elevation		
job no.	1116	dwg no.	PP.09
date	Oct 2021	scale @ A3	1:100
		rev.	C

- ① Brickwork
- ② Hit and miss birckwork guarding and screen to terrace
- ③ Vertical Brickwork
- ④ Metal Cladding
- ⑤ Aluminum Framed Windows
- ⑥ Aluminum Framed Sliding Glass Doors





tasou
associates architects + structural engineers

4 Amwell Street, London. EC1R 1UG T:020 7713 7070 F:020 7713 7071 E:tasou@tasou.co.uk



- A. 20.02.2023 - GATE ACCESS PROVIDED IN ACCORDANCE WITH NETWORK RAIL EASEMENT - GROUND LEVEL TO NO.3 ST AUGUSTINE INDICATED CORRECTLY AND REAR PLANTER REMOVED
- B. 19.09.2023 - ELEVATION AMENDED
- C. 18.01.2024 - REVISIONS TO ELEVATION FOLLOWING DESIGN REVIEW PANEL FEEDBACK

project	4 Murray Mews, London, NW1 9RJ		
drwg title	Embankment Elevation		
job no.	1116	drwg no.	PP.10
date	Oct 2021	scale @ A3	1:100
		rev.	C

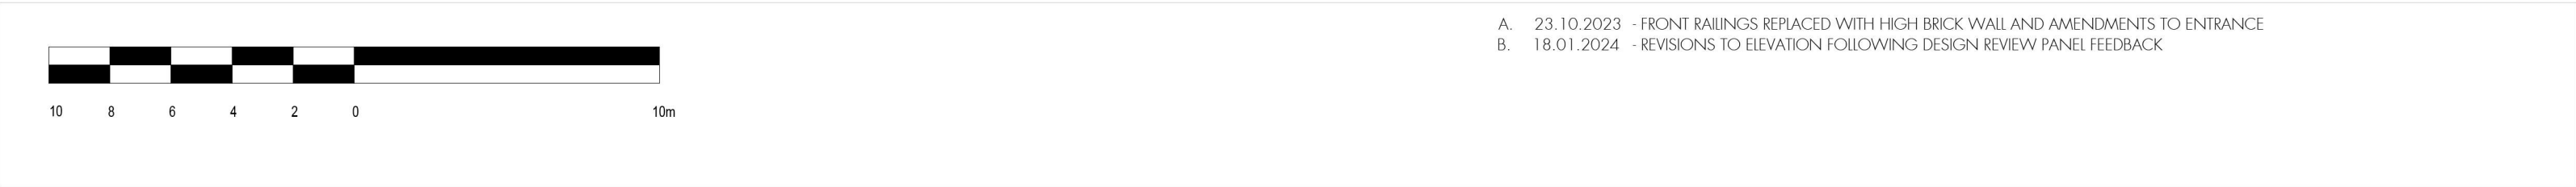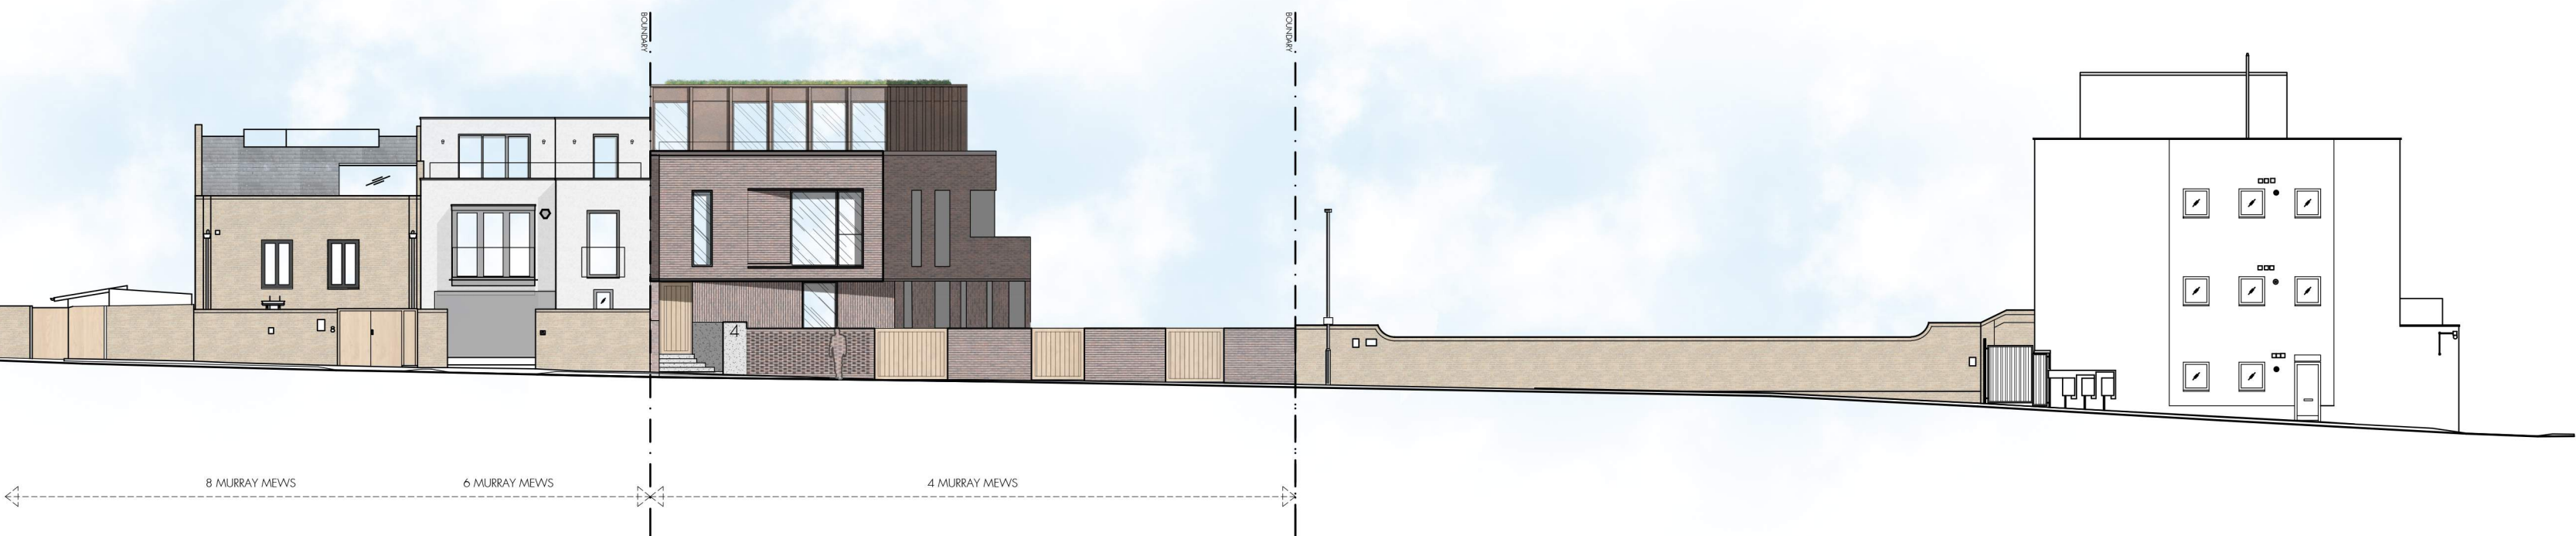

- A. 23.10.2023 - FRONT RAILINGS REPLACED WITH HIGH BRICK WALL AND AMENDMENTS TO ENTRANCE
B. 18.01.2024 - REVISIONS TO ELEVATION FOLLOWING DESIGN REVIEW PANEL FEEDBACK

tasou
associates

architects + structural engineers

4 Amwell Street, London. EC1R 1UQ T:020 7713 7070 F:020 7713 7071 E:tasou@tasou.co.uk

project	4 Murray Mews, London, NW1 9RJ		
dwg title	long Elevation - REVISED		
job no.	1116	dwg no.	PP.12
			rev. B
date	DEC 2021	scale @ A2	1:200

- 1 Brickwork
- 2 Hit and miss birckwork guarding and screen to terrace
- 3 Vertical Brickwork
- 4 Metal Cladding
- 5 Aluminum Framed Windows



tasou
associates architects + structural engineers

4 Amwell Street, London. EC1R 1UG T:020 7713 7070 F:020 7713 7071 E:tasou@tasou.co.uk

A. 18.01.2024 - REVISIONS TO ELEVATION FOLLOWING DESIGN REVIEW PANEL FEEDBACK



project	4 Murray Mews, London, NW1 9RJ		
dwg title	Embankment Elevation		
job no.	1116	dwg no.	PP.13
date	Oct 2021	scale @ A3	1:100
		rev.	A