


No.	Description	Date

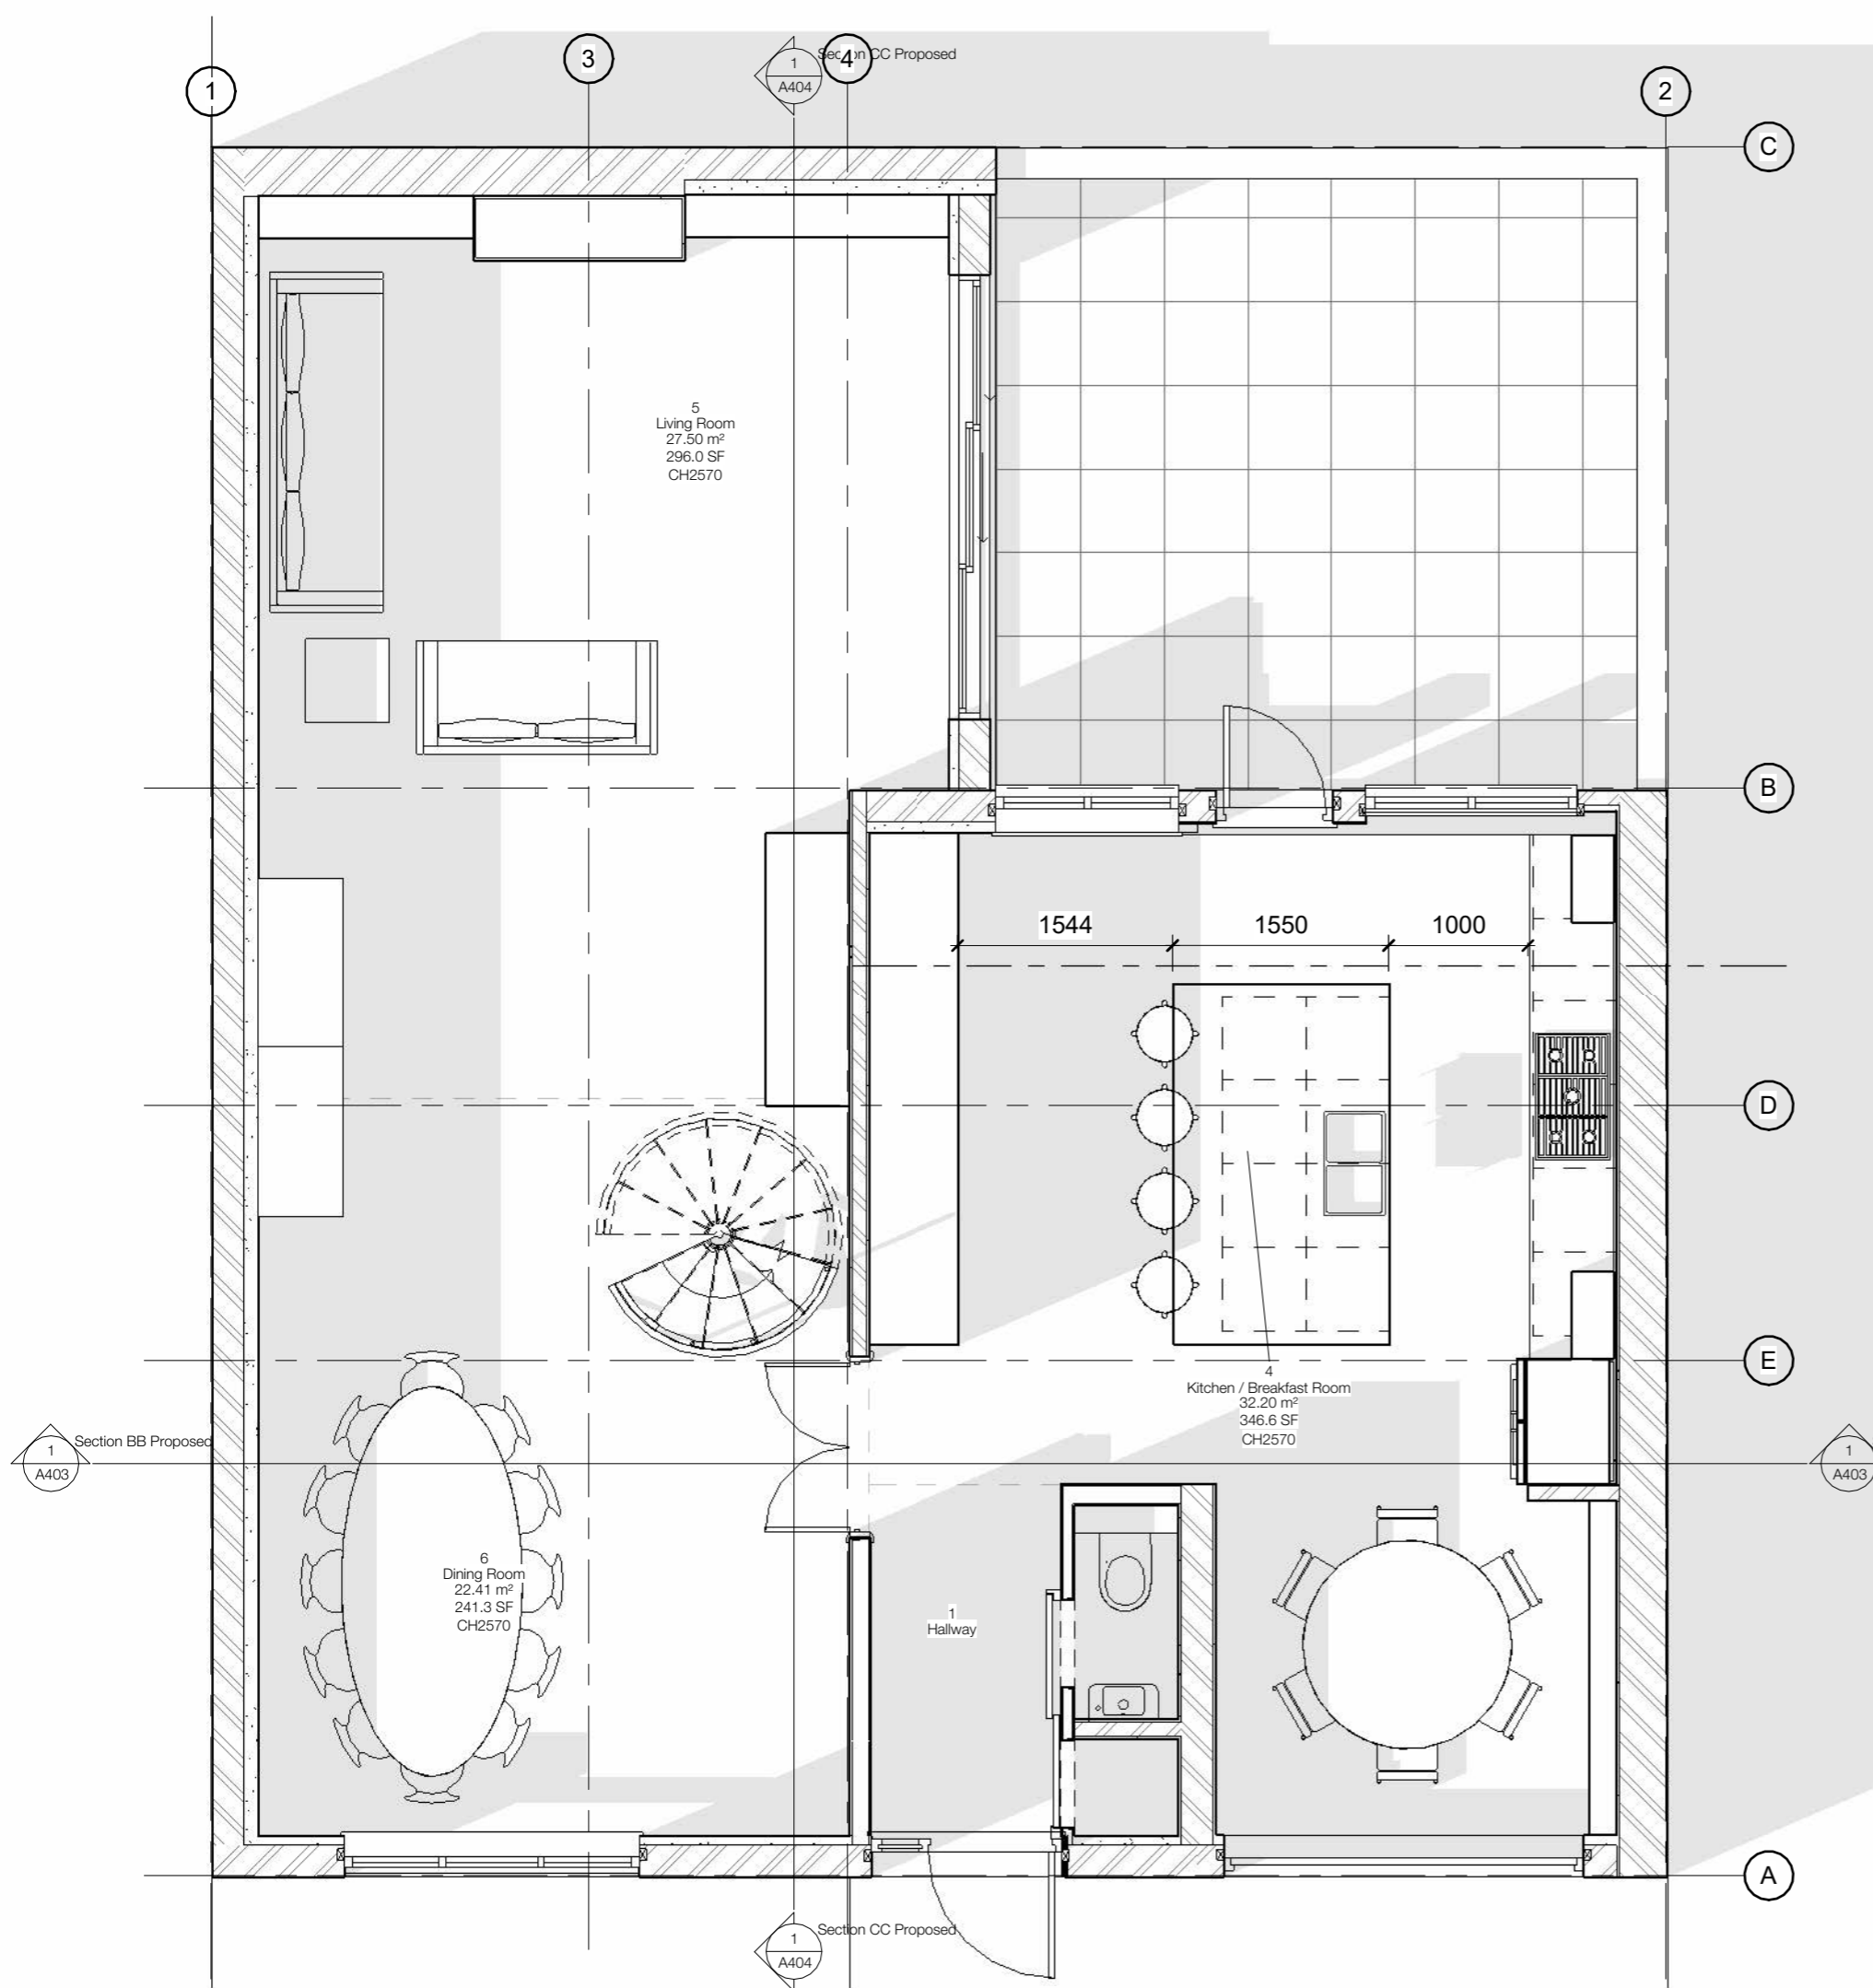

1 00 Ground Floor - Proposed 1.50
1 : 50

FELIXDB

12 Chichester Road
London NW6 5QN

t. 07966264656

felix@felixdb.co.uk

TITLE
PROPOSED GROUND FLOOR 1-50

PROJECT
118 King Henry's Road

CLIENT Belinda Cheney

F.P 29/01/2024 11:34:14


PROJECT NUMBER 118K

SCALE (@ A3) 1 : 50



DRAWING NUMBER REV

FDB-118K A201

1 3 4 DC Proposed A404 2

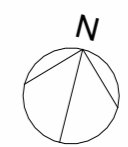

No.	Description	Date

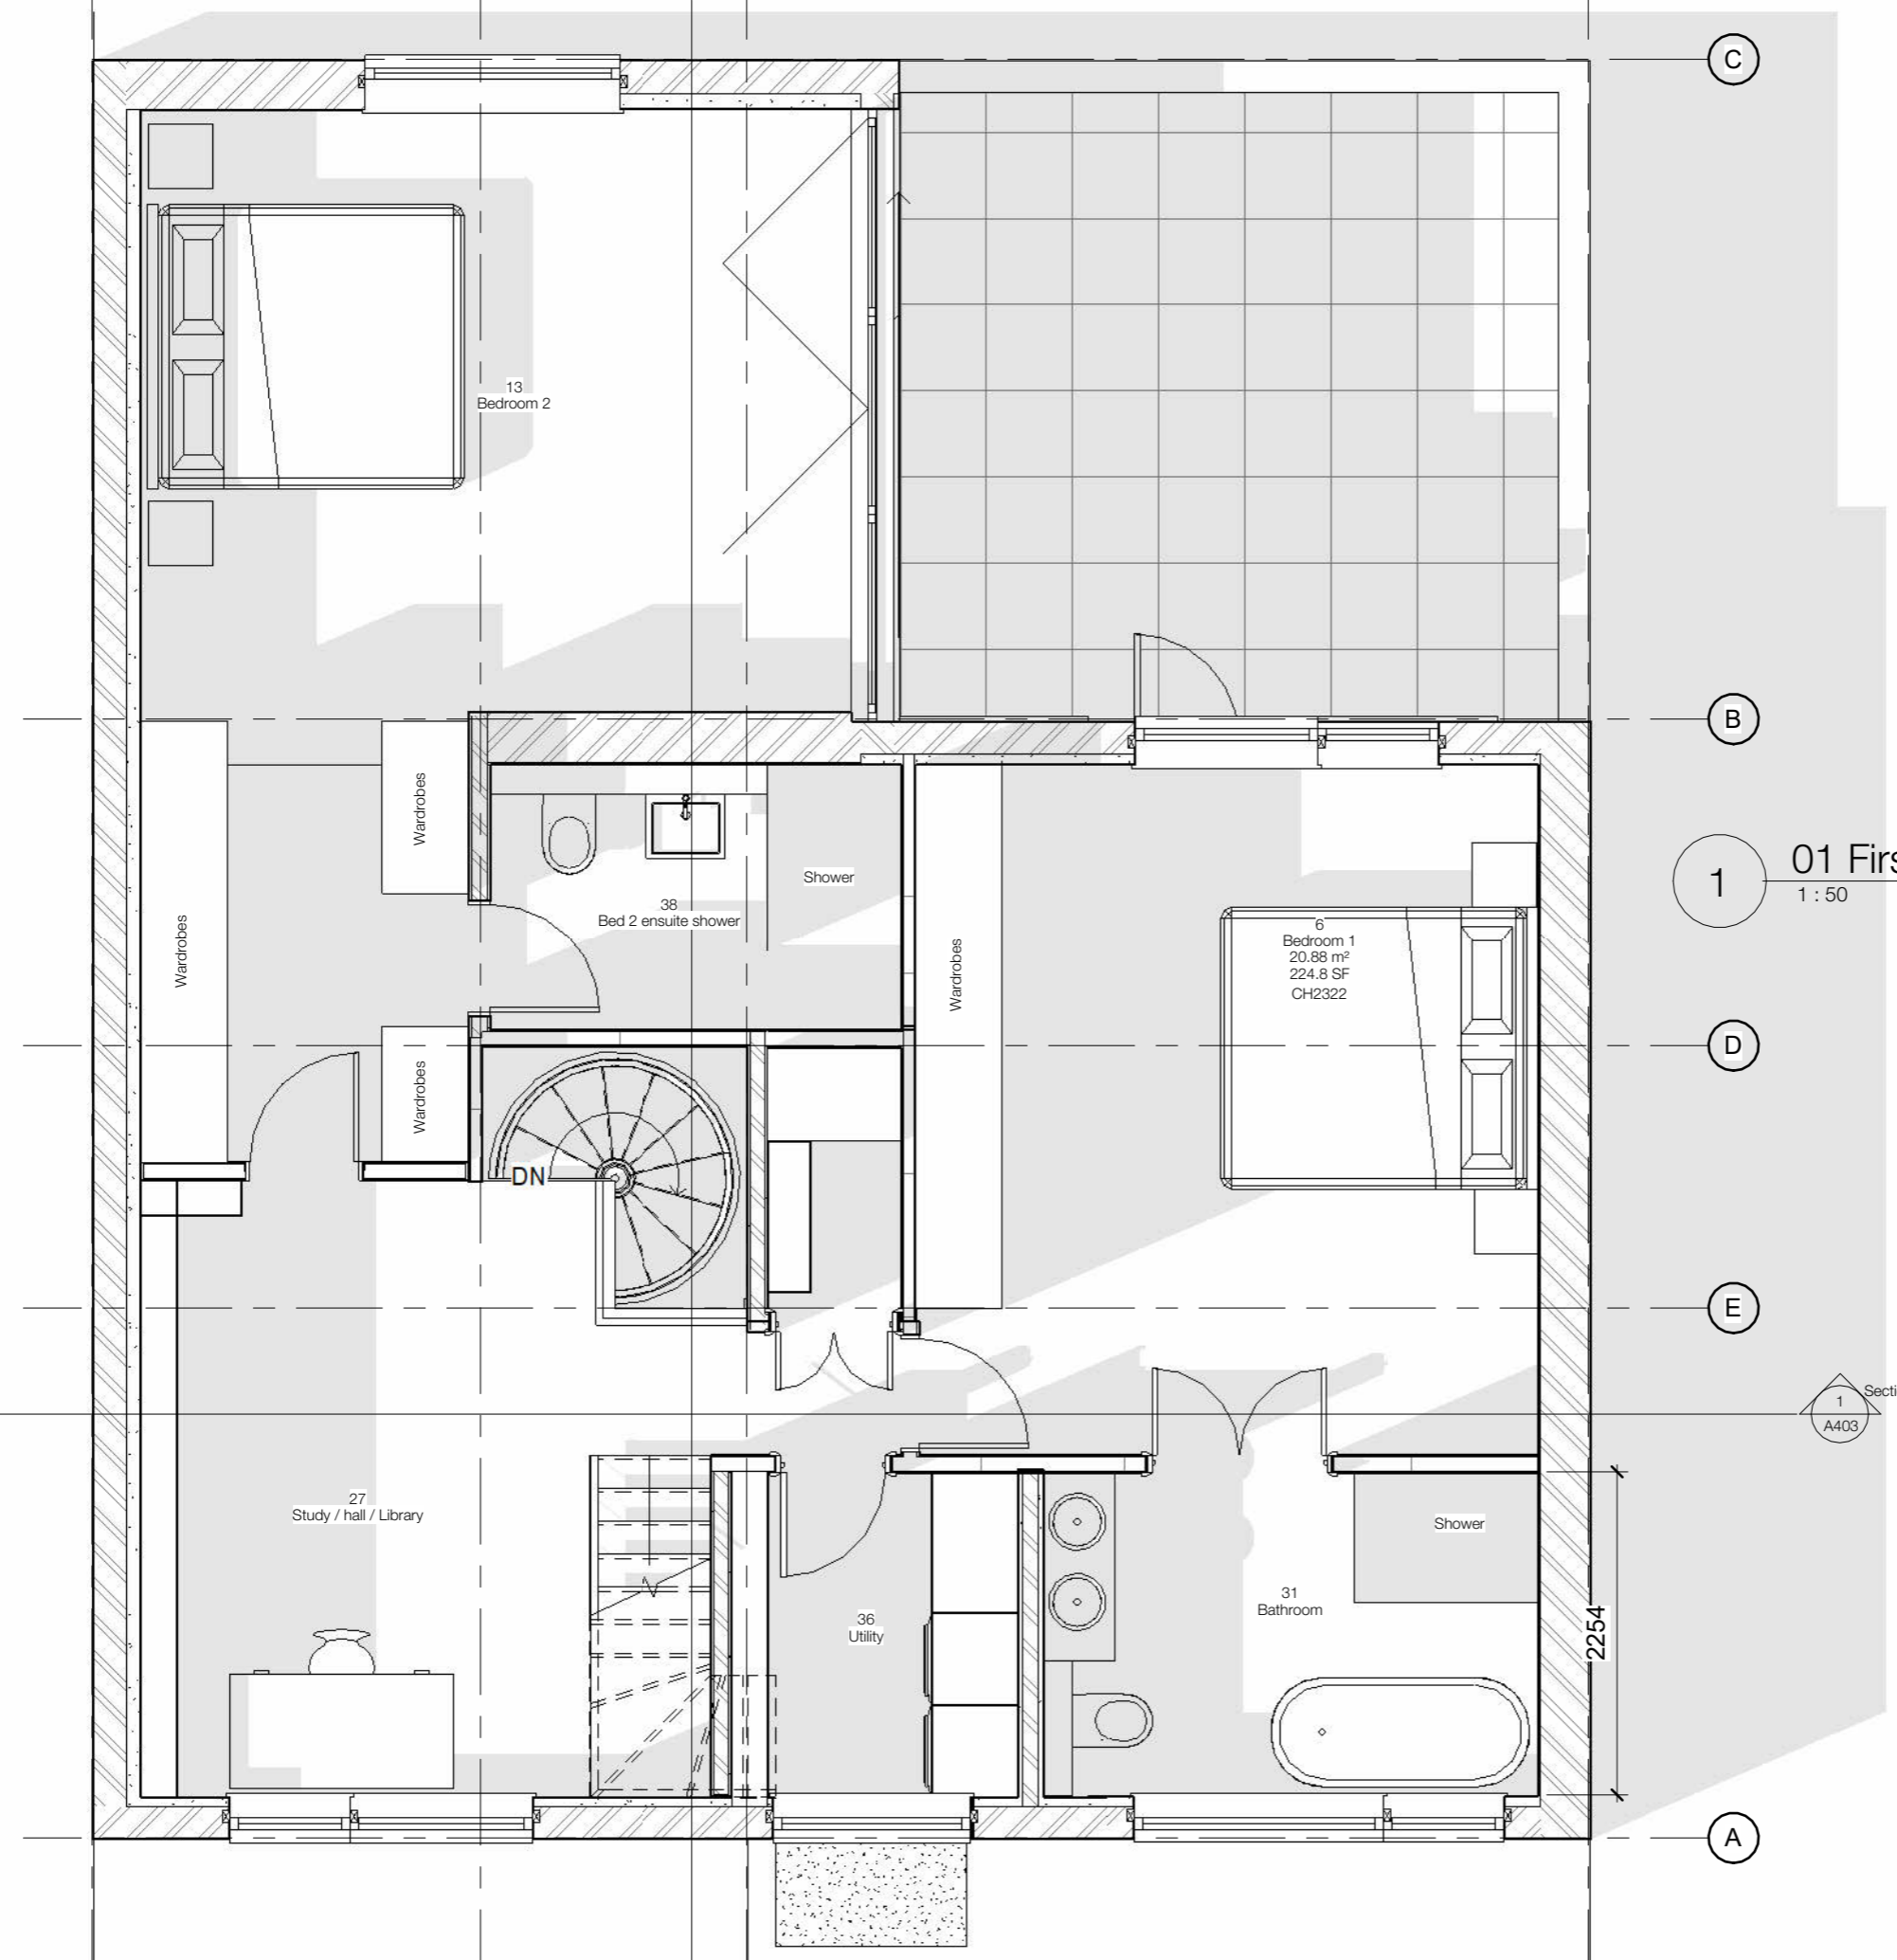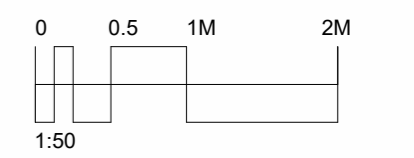

1 01 First Floor - Proposed 1.50
1:50

1 Section BB Proposed
A403

1 Section BB Proposed
A403

FELIXDB

12 Chichester Road
London NW6 5QN
t. 07966264656
felix@felixdb.co.uk

TITLE
PROPOSED FIRST FLOOR 1-50

PROJECT
118 King Henry's Road

CLIENT Belinda Cheney


F.P 29/01/2024 11:34:15

PROJECT NUMBER 118K


SCALE (@ A3) 1:50

DRAWING NUMBER REV

FDB-118K A202	
---------------	--

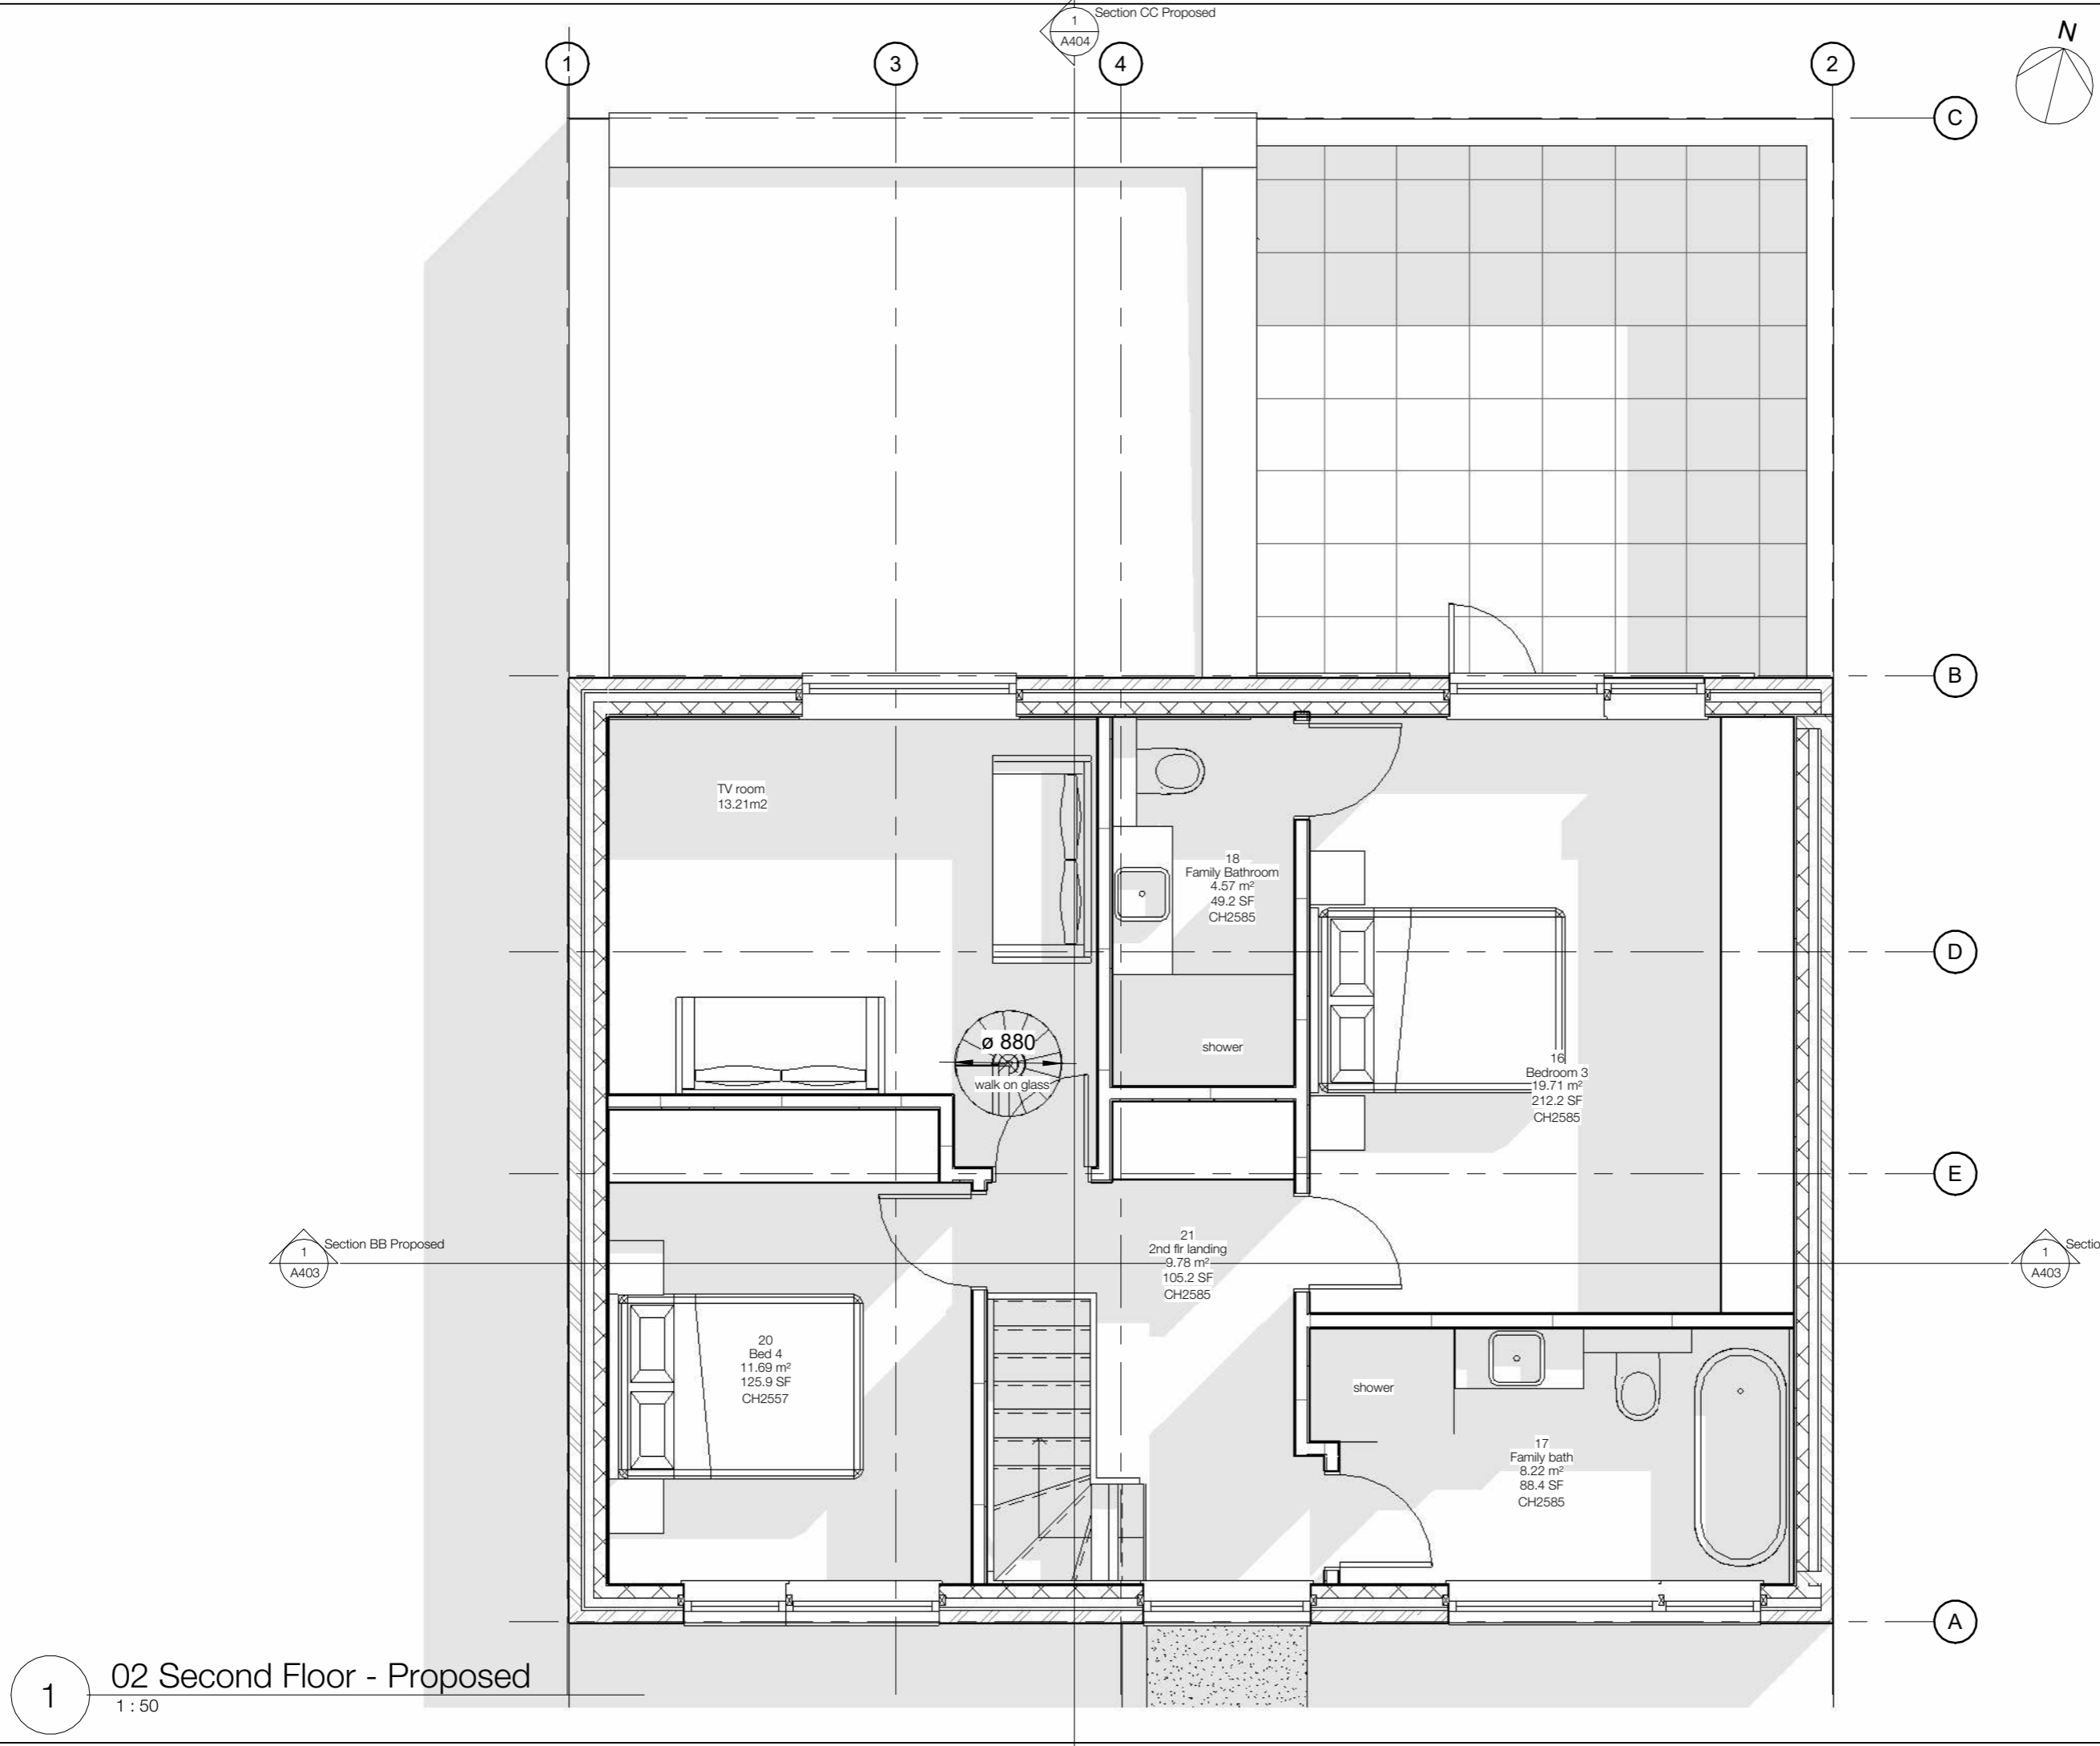

No.	Description	Date

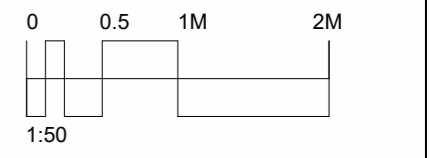

FELIXDB

12 Chichester Road
 London NW6 5QN
 t. 07966264656
 felix@felixdb.co.uk

TITLE
 PROPOSED SECOND FLOOR 1-50

PROJECT
 118 King Henry's Road

CLIENT
 Belinda Cheney

F.P
 29/01/2024 11:34:16



PROJECT NUMBER
 118K

SCALE (@ A3)
 1 : 50


DRAWING NUMBER
 REV

FDB-118K A203	
---------------	--

1 02 Second Floor - Proposed
 1 : 50

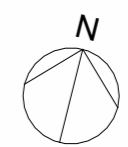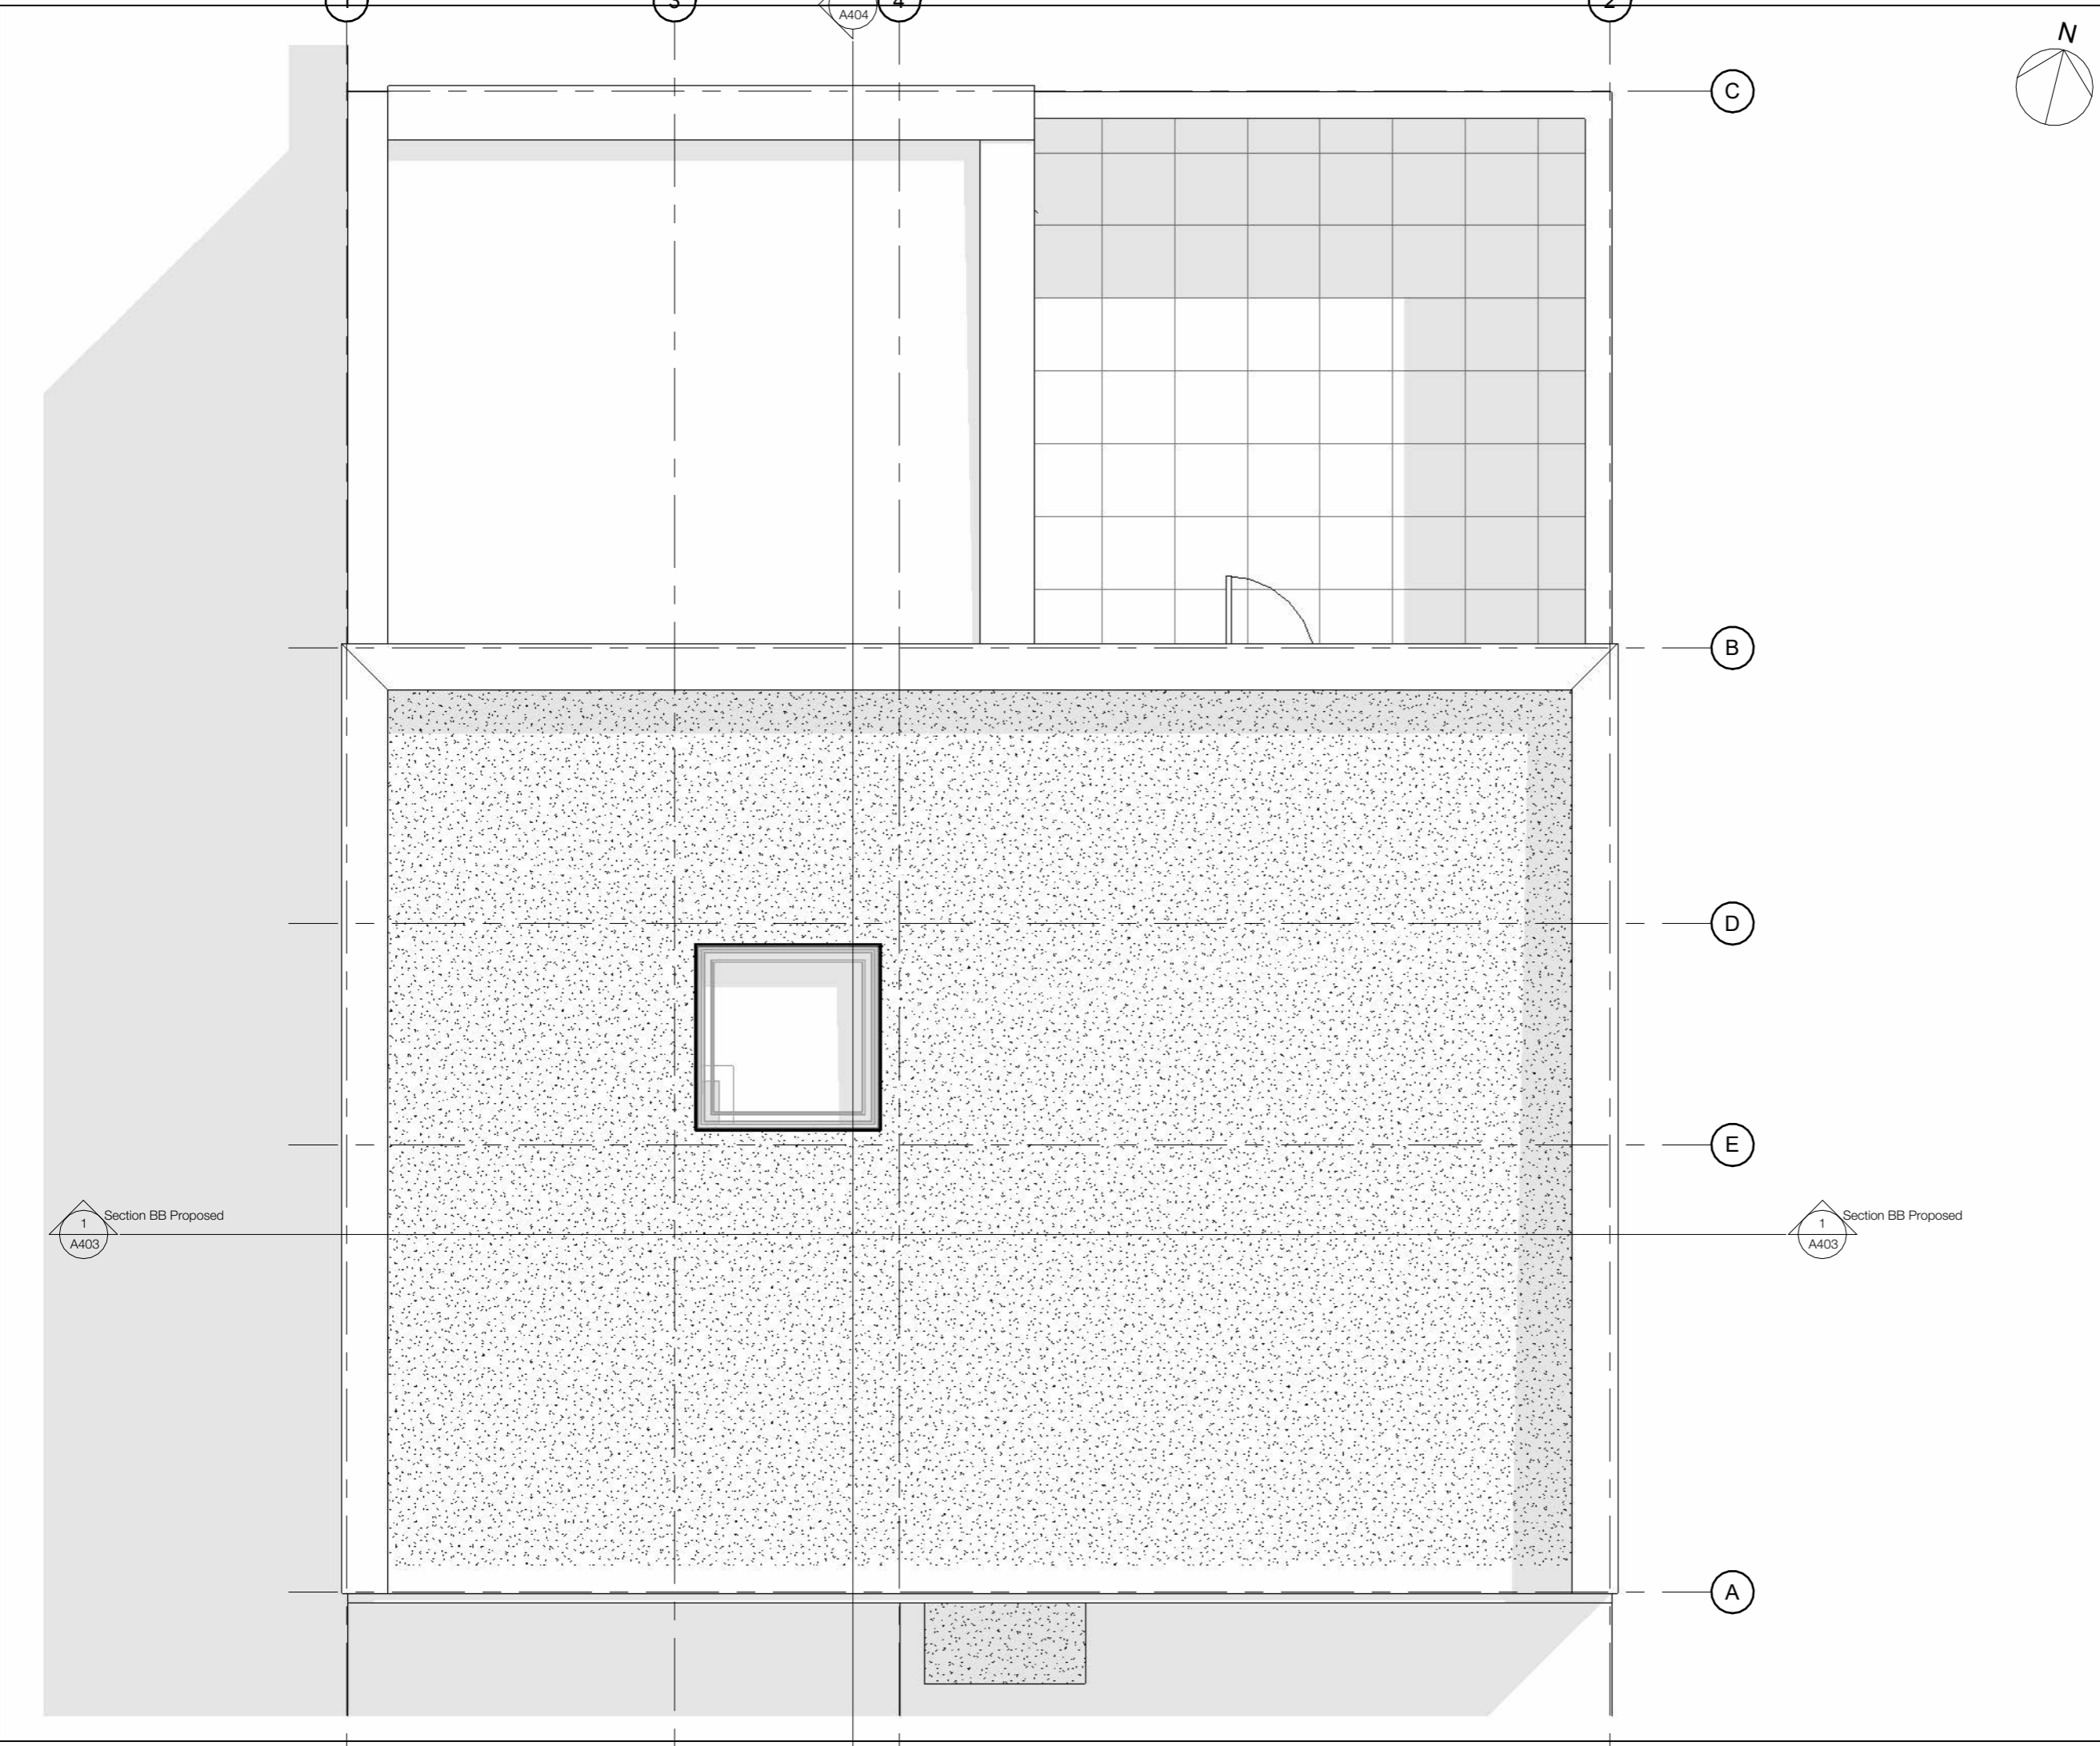

No.	Description	Date

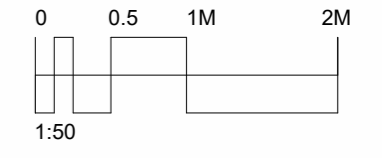

FELIXDB

12 Chichester Road
 London NW6 5QN
 t. 07966264656
 felix@felixdb.co.uk

TITLE
 PROPOSED ROOF PLAN 1-50

PROJECT
 118 King Henry's Road

CLIENT Belinda Cheney

F.P 29/01/2024 11:34:17


PROJECT NUMBER 118K

SCALE (@ A3) 1 : 50

DRAWING NUMBER REV

FDB-118K A204	
---------------	--

No.	Description	Date

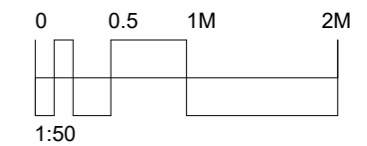

FELIXDB

12 Chichester Road
 London NW6 5QN
 t. 07966264656
 felix@felixdb.co.uk

TITLE
 PROPOSED FRONT ELEVATION

PROJECT
 118 King Henry's Road

CLIENT Belinda Cheney

F.P 29/01/2024 11:34:18

PROJECT NUMBER 118K



SCALE (@ A3) 1 : 50

DRAWING NUMBER REV

FDB-118K A306	
---------------	--

1 Front Elevation South - Proposed
 1 : 50

No.	Description	Date

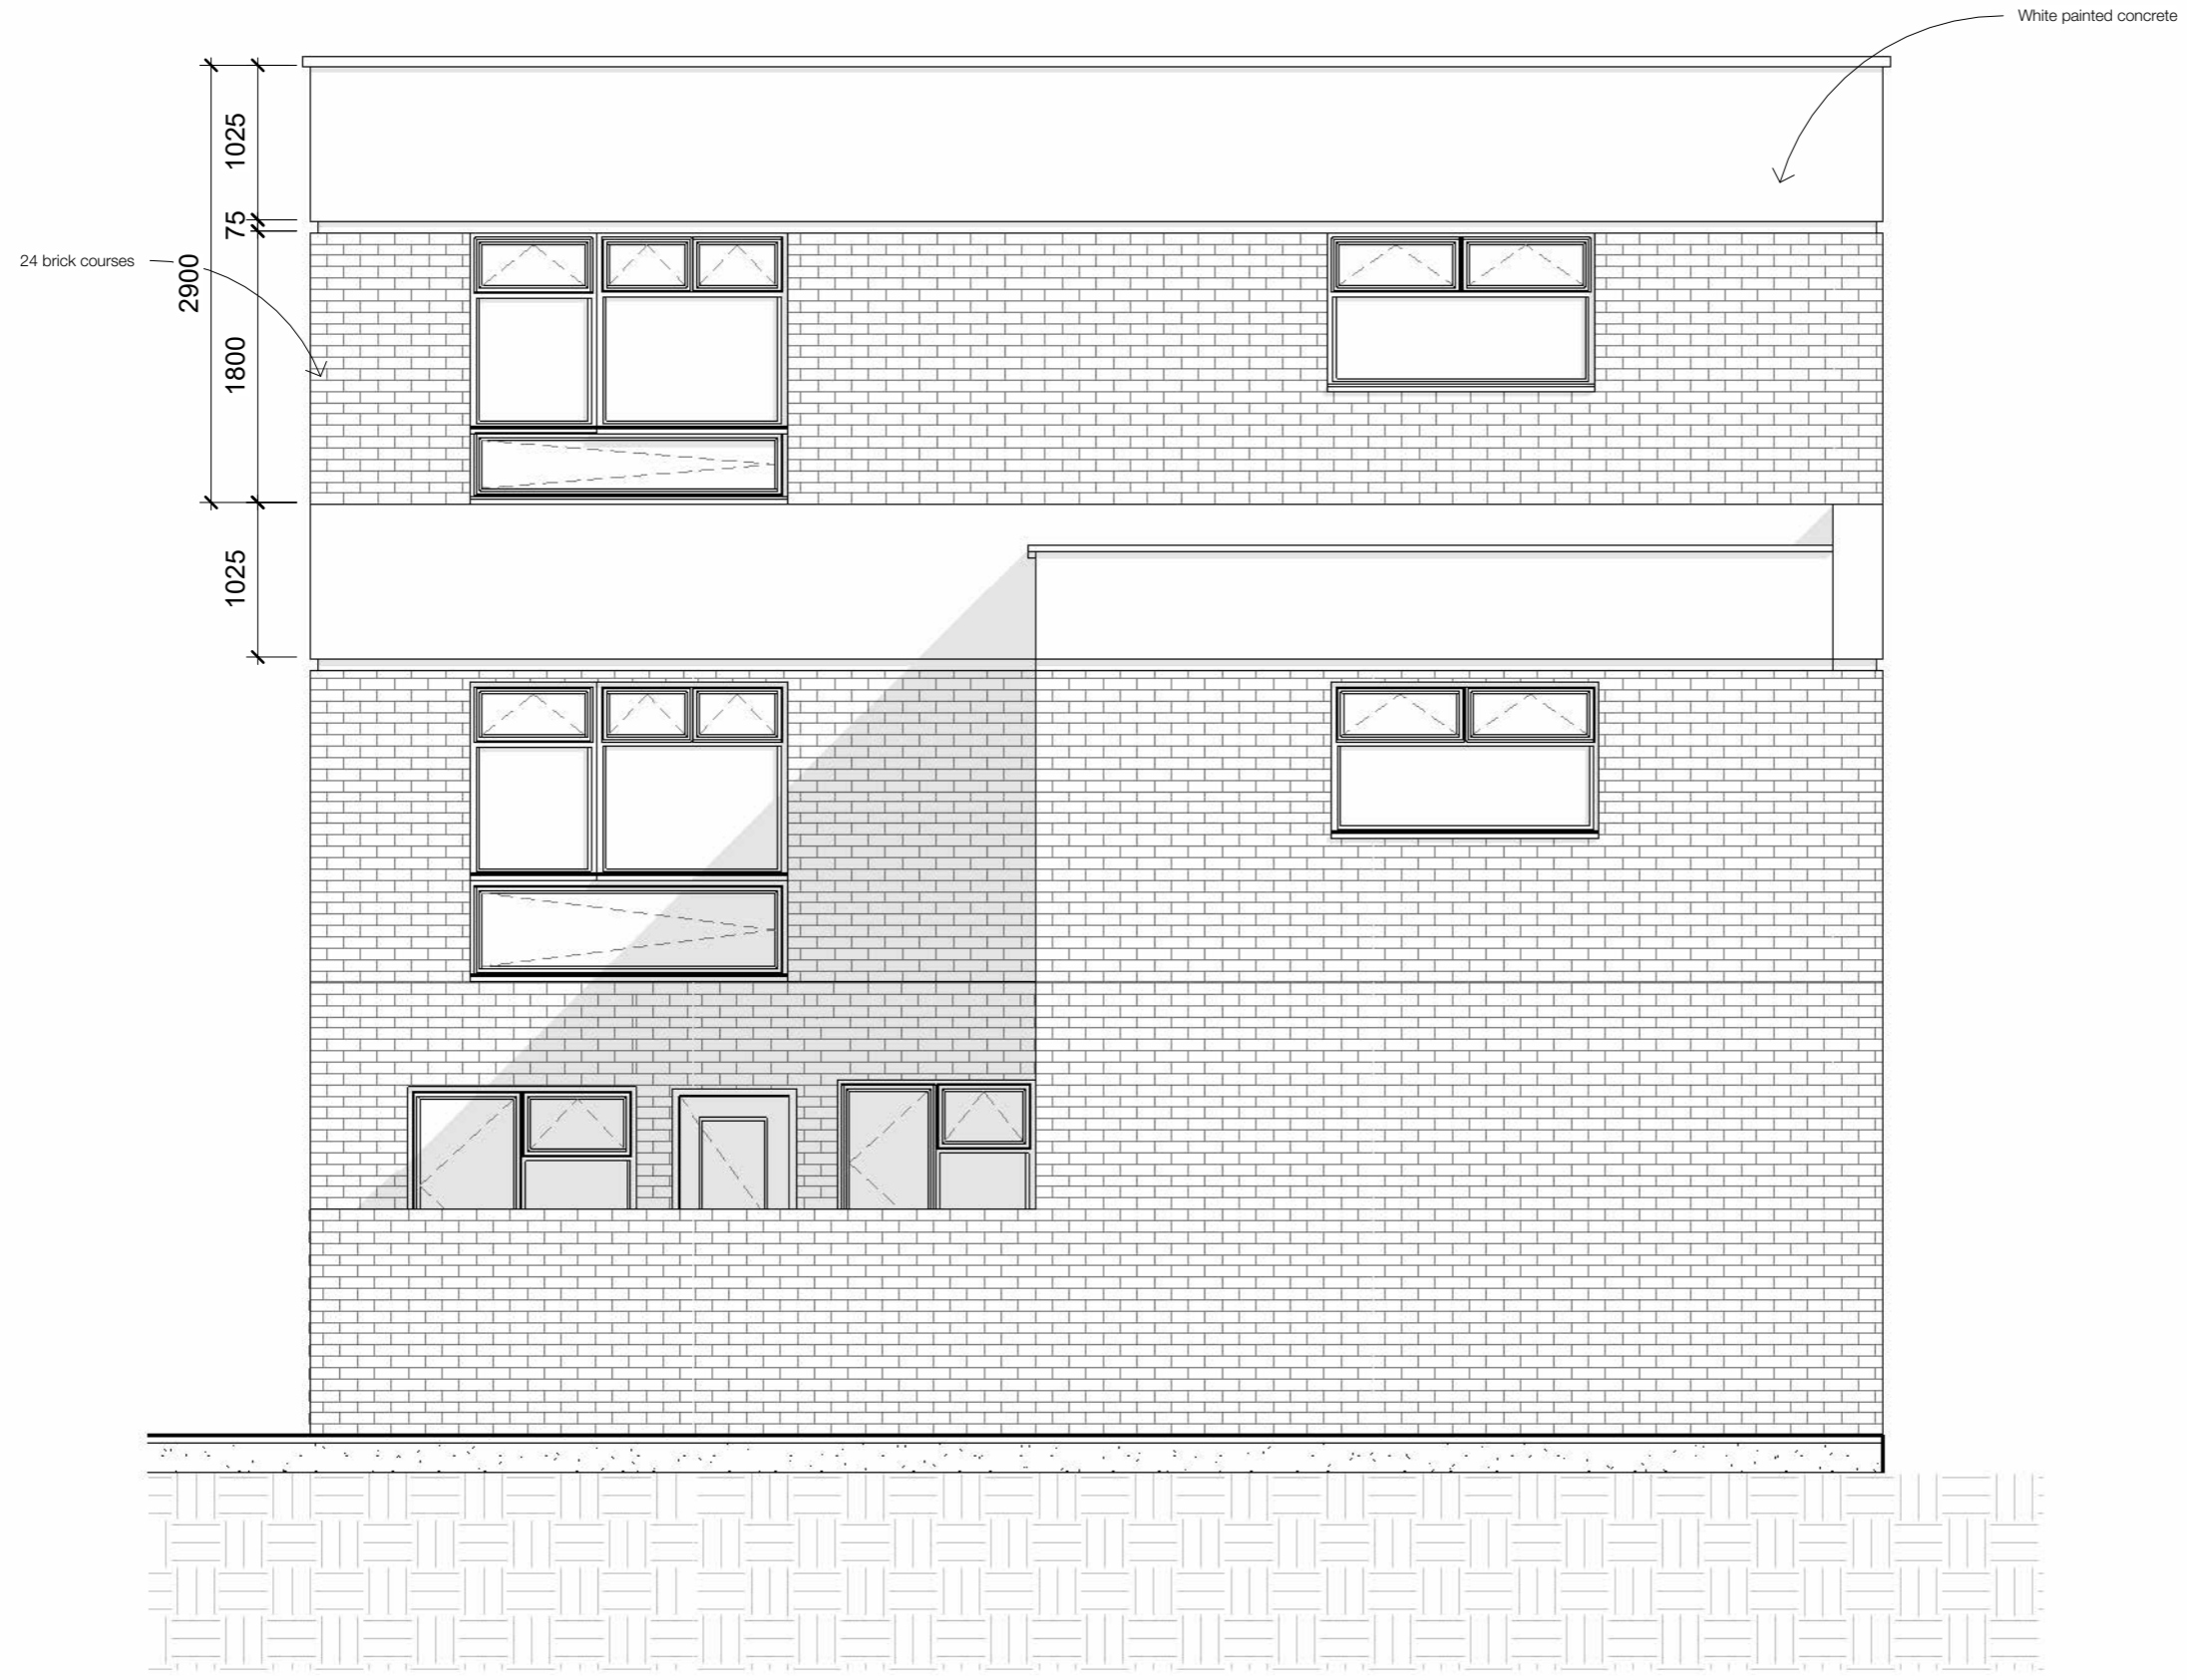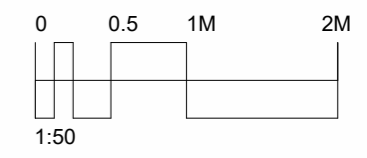

FELIXDB

12 Chichester Road
 London NW6 5QN
 t. 07966264656
 felix@felixdb.co.uk

TITLE
 PROPOSED REAR ELEVATION

PROJECT
 118 King Henry's Road

CLIENT Belinda Cheney

F.P 29/01/2024 11:34:19

PROJECT NUMBER 118K


SCALE (@ A3) 1 : 50

DRAWING NUMBER REV

FDB-118K A307	
---------------	--

1 Rear Elevation North - Proposed
 1 : 50

No.	Description	Date

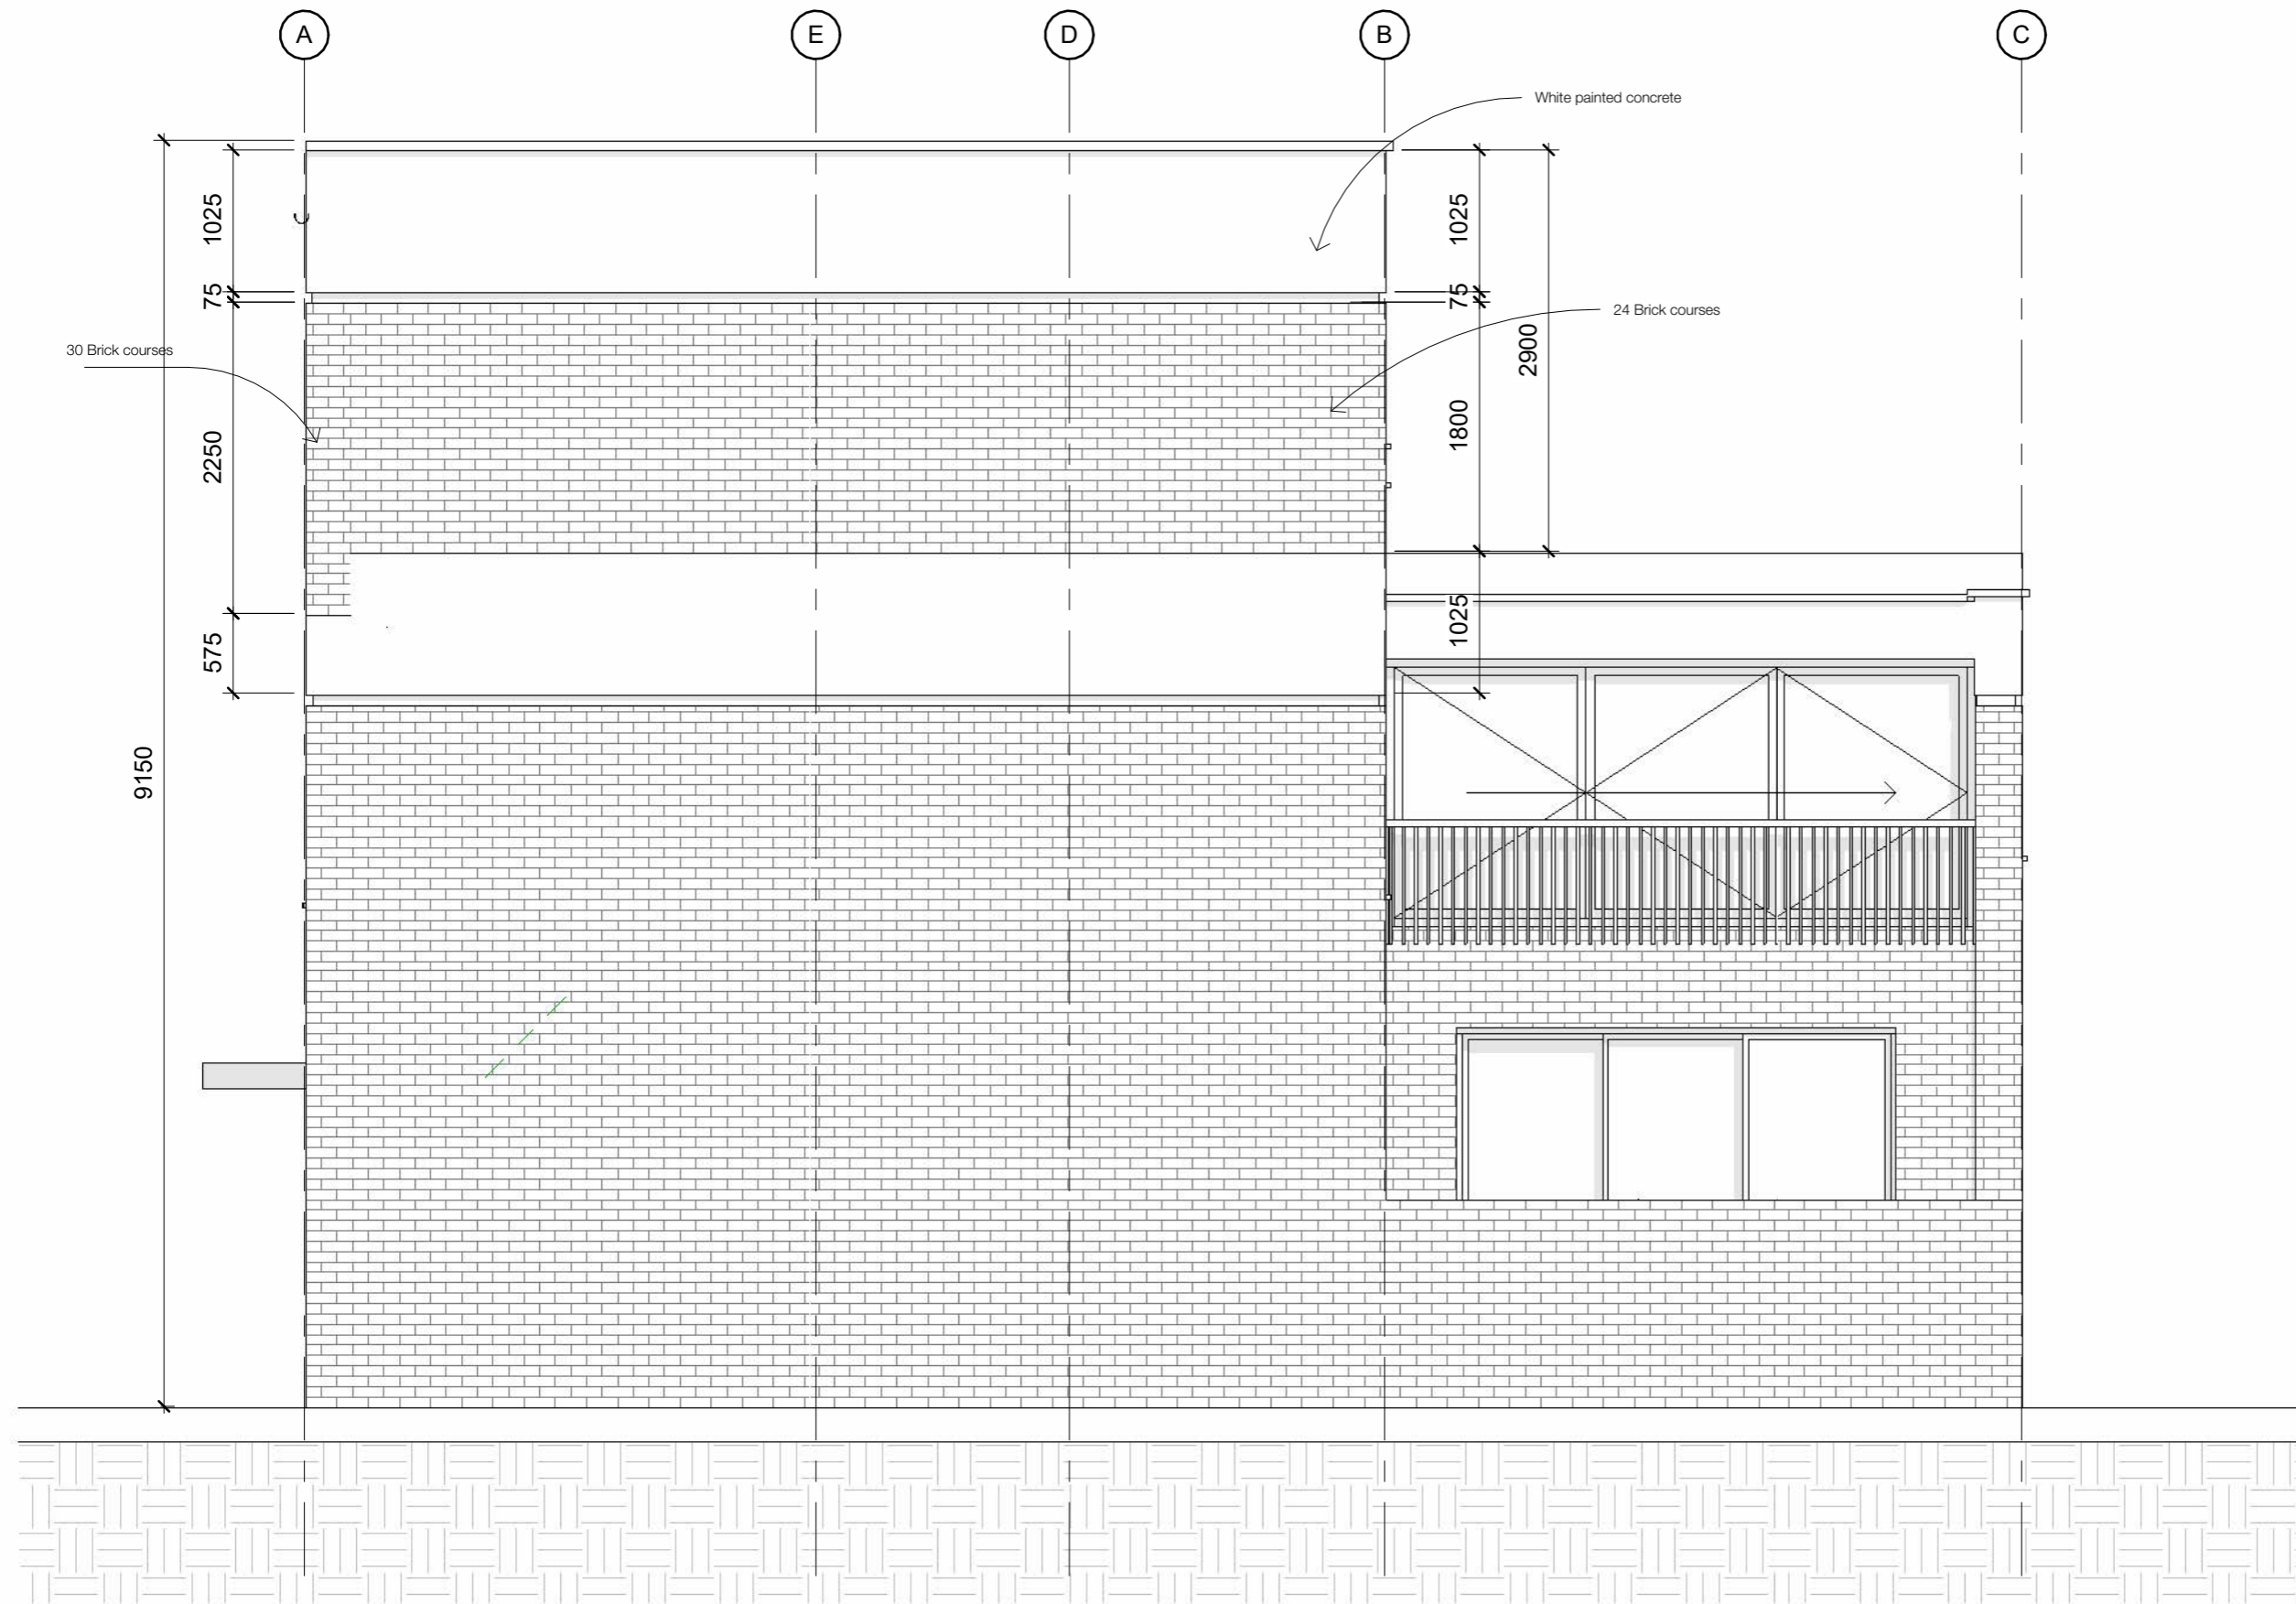

FELIXDB

12 Chichester Road
 London NW6 5QN
 t. 07966264656
 felix@felixdb.co.uk

TITLE
 PROPOSED EAST ELEVATION

PROJECT
 118 King Henry's Road

CLIENT Belinda Cheney

F.P 29/01/2024 11:34:20

PROJECT NUMBER 118K


SCALE (@ A3) 1 : 50

DRAWING NUMBER REV

FDB-118K A308	
---------------	--

1 Side Elevation East - Proposed
 1 : 50

No.	Description	Date

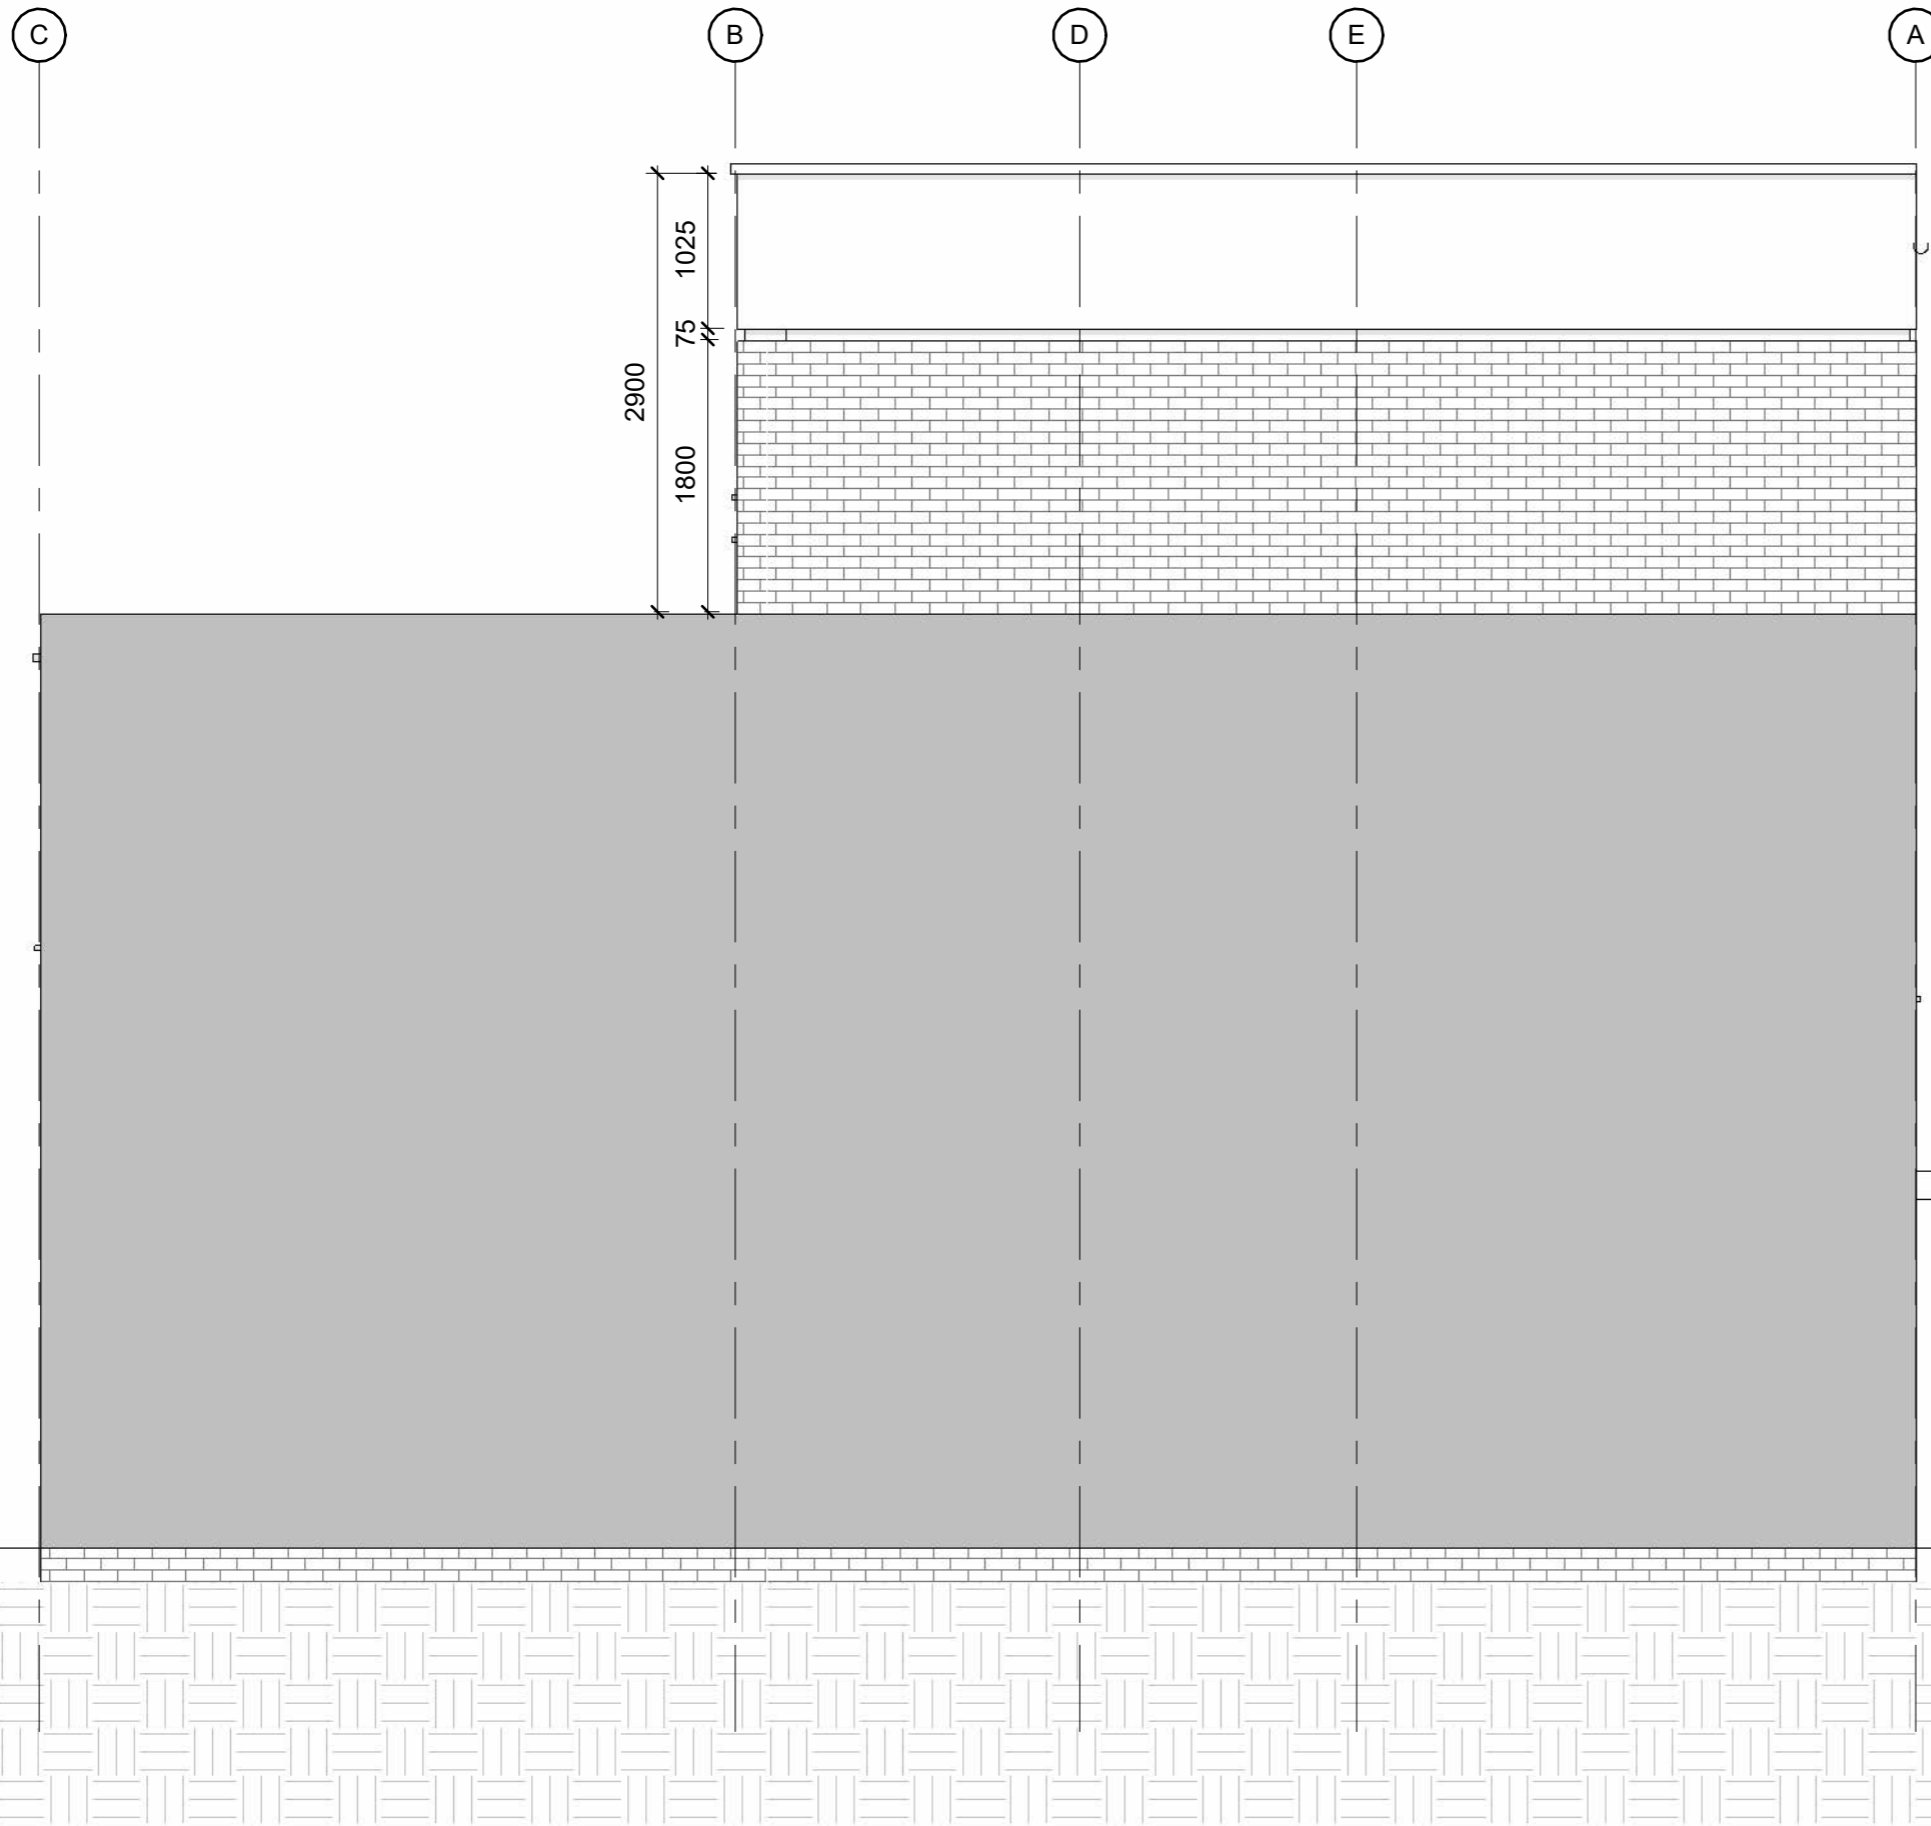

FELIXDB

12 Chichester Road
London NW6 5QN

t. 07966264656

felix@felixdb.co.uk

TITLE
PROPOSED WEST ELEVATION

PROJECT
118 King Henry's Road

CLIENT Belinda Cheney

F.P 29/01/2024 11:34:21

PROJECT NUMBER 118K



SCALE (@ A3) 1 : 50

DRAWING NUMBER REV

FDB-118K A309

1 Side Elevation West - Proposed
1 : 50

No.	Description	Date

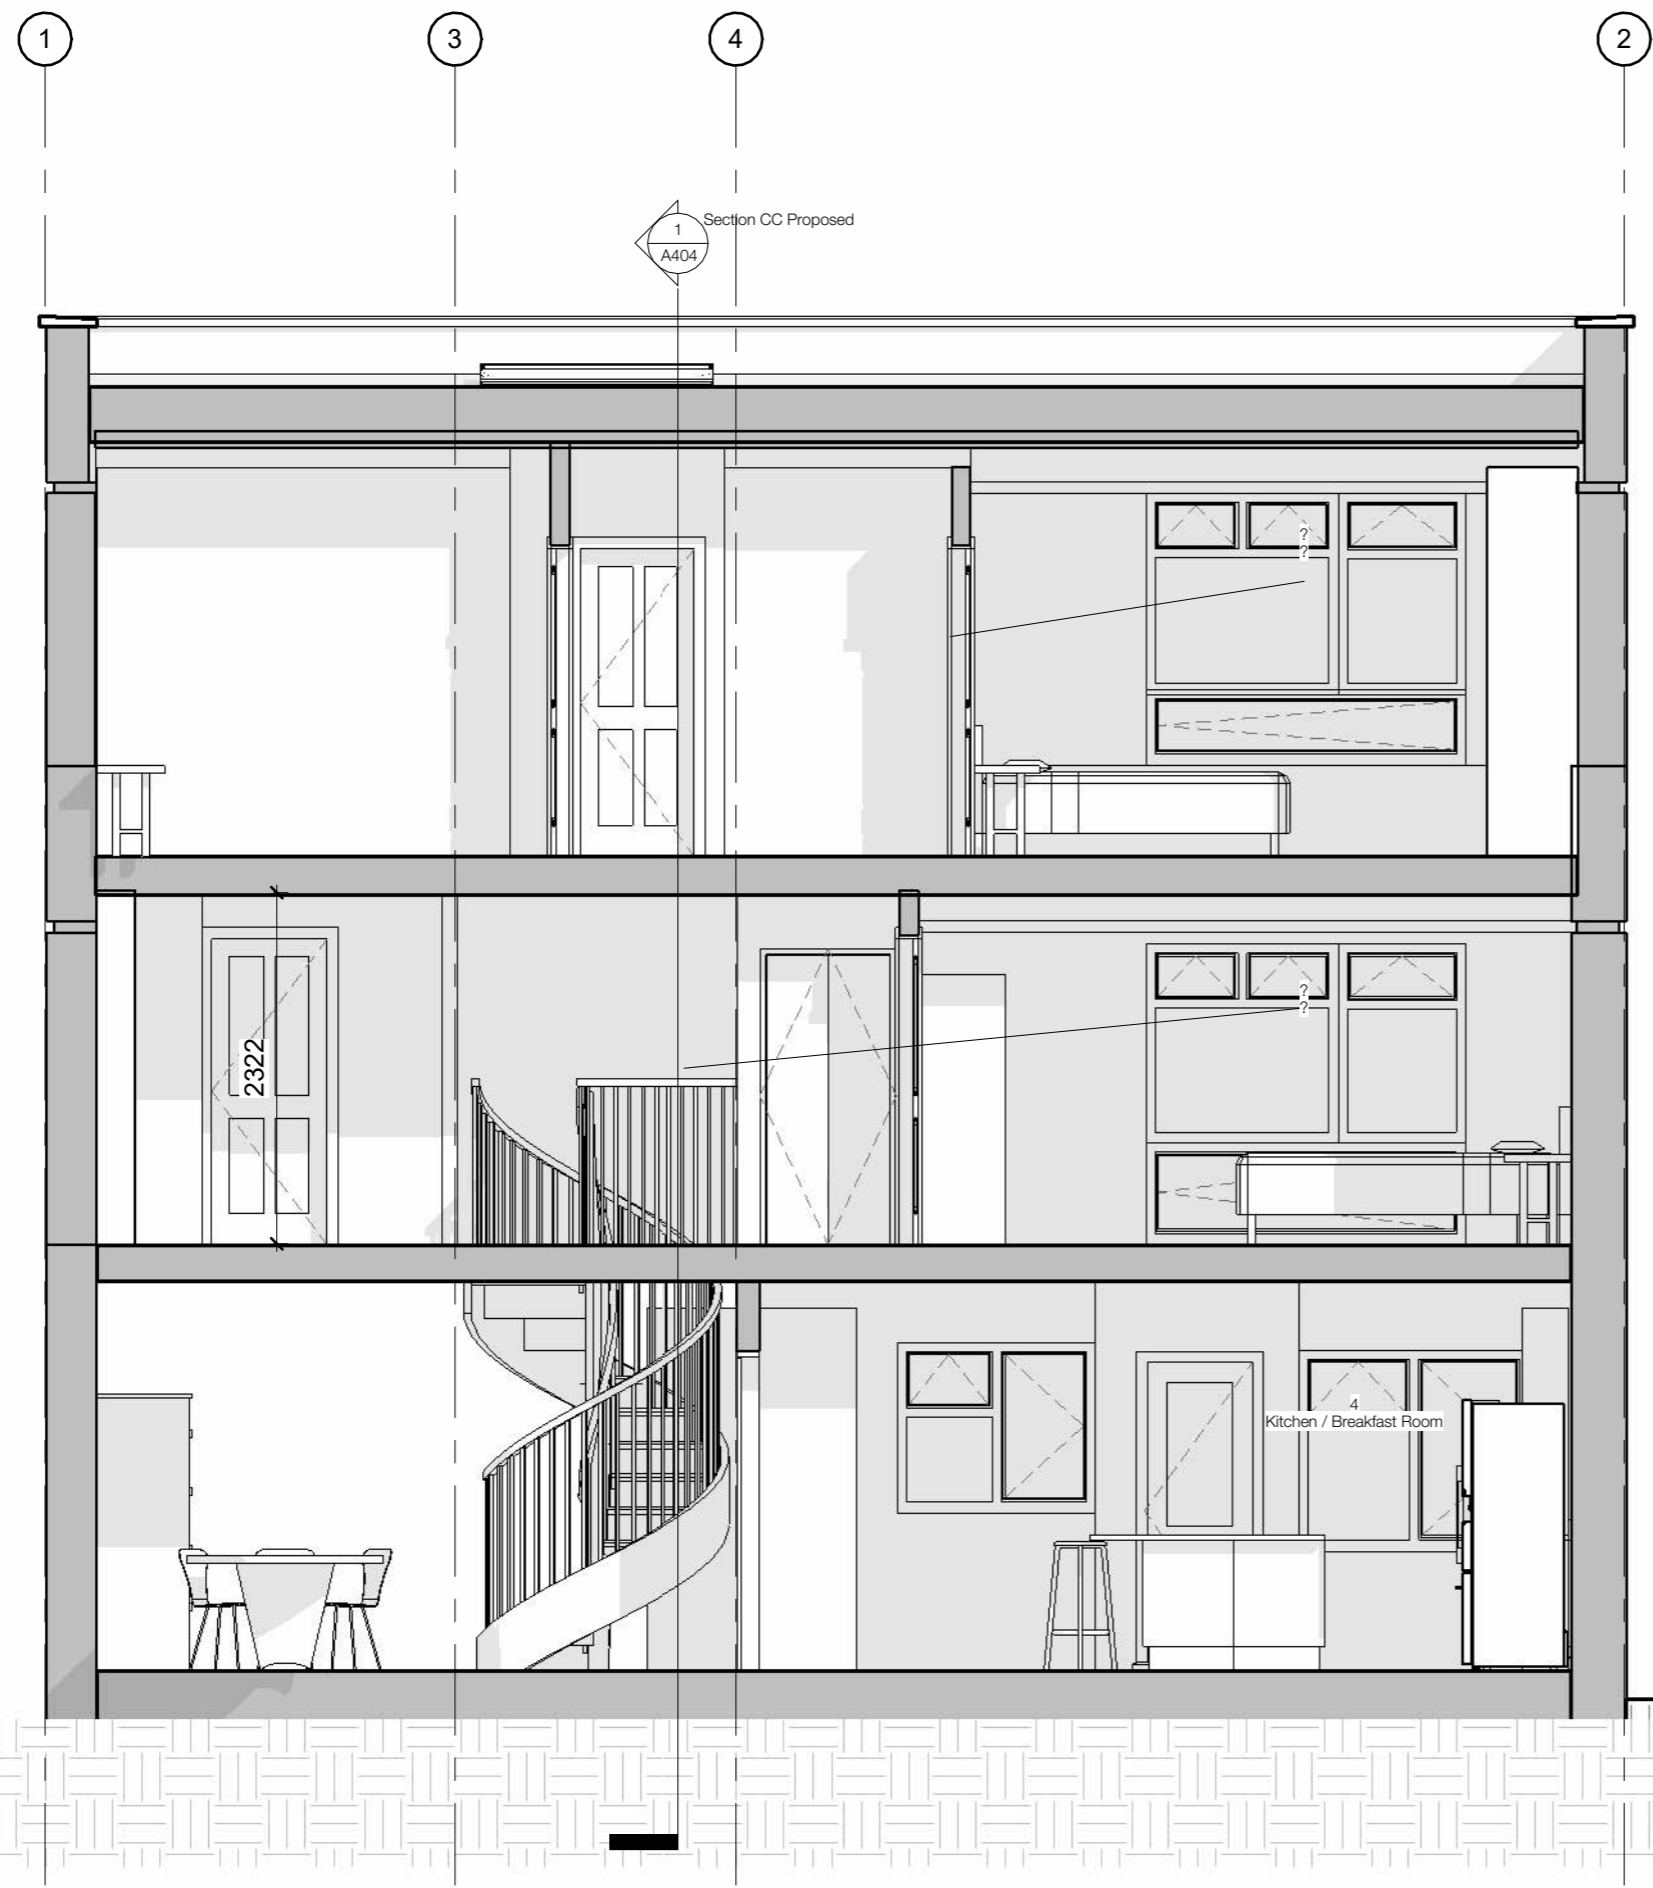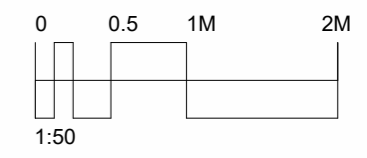

1 Section BB Proposed
1 : 50

FELIXDB

12 Chichester Road
London NW6 5QN
t. 07966264656
felix@felixdb.co.uk

TITLE
PROPOSED SECTIONS 1-50

PROJECT
118 King Henry's Road

CLIENT Belinda Cheney

F.P 29/01/2024 11:34:21


PROJECT NUMBER 118K

SCALE (@ A3) 1 : 50

DRAWING NUMBER REV

FDB-118K A403	
---------------	--

No.	Description	Date

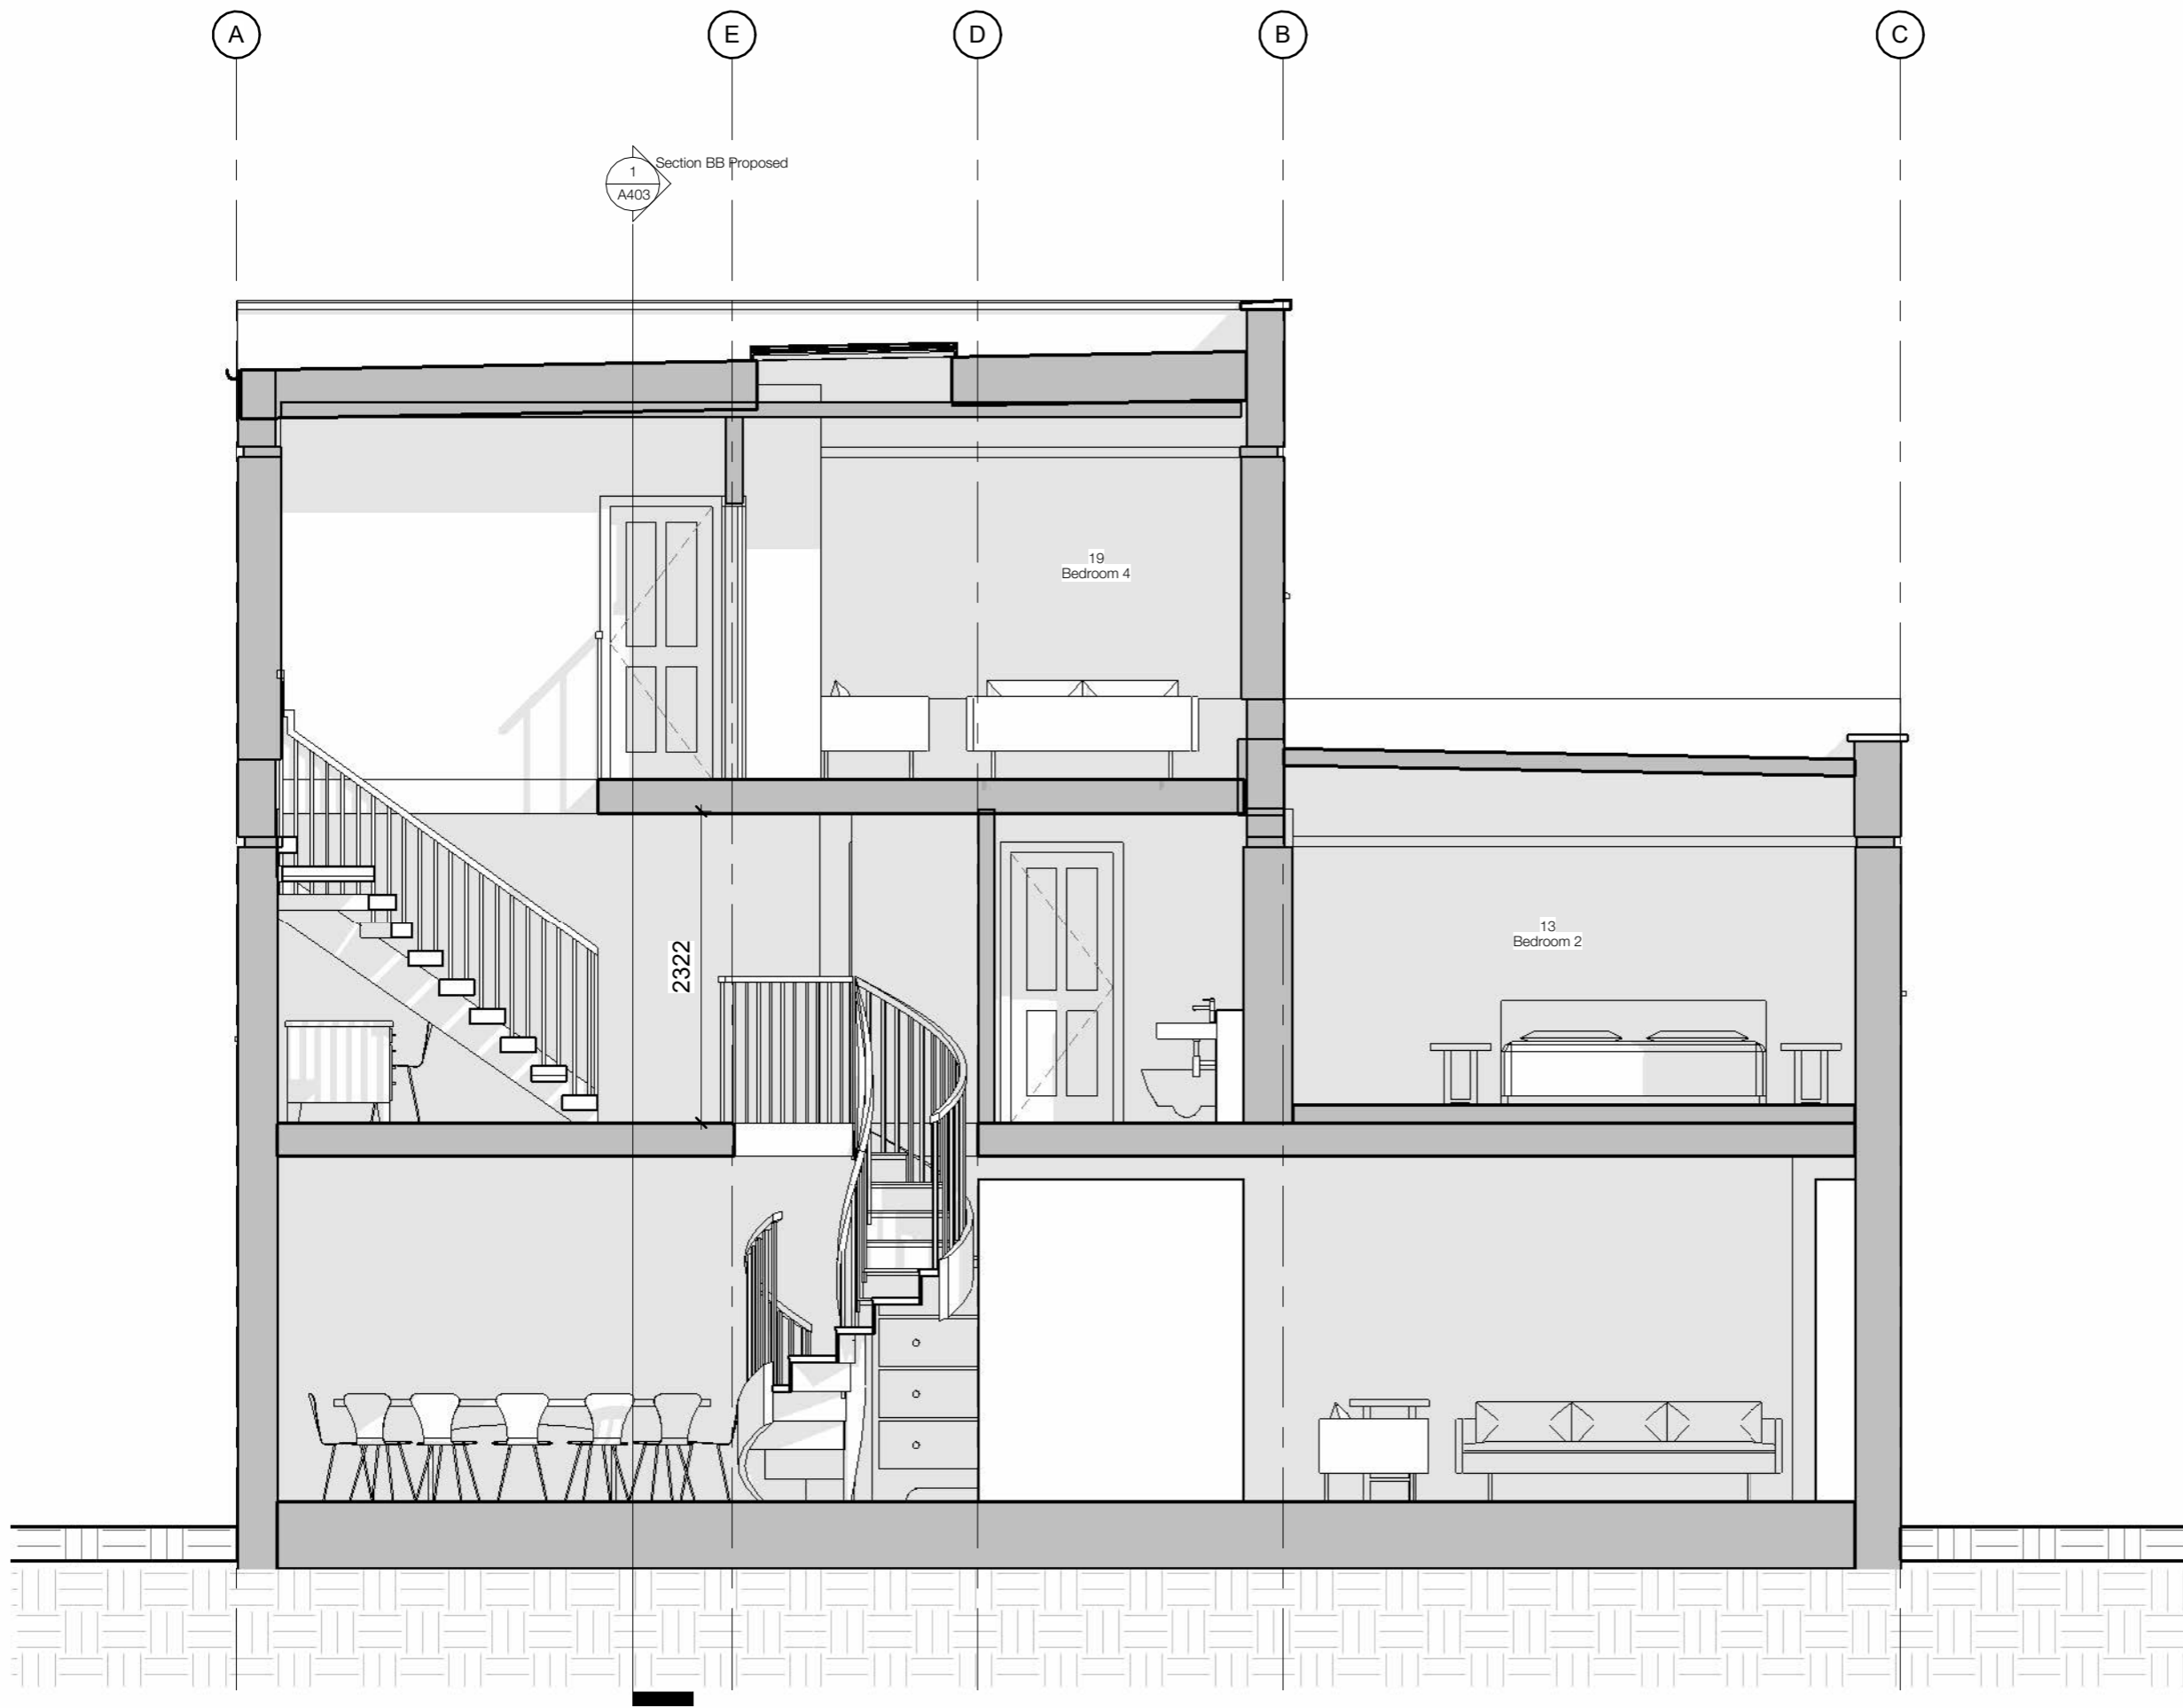

FELIXDB

12 Chichester Road
 London NW6 5QN
 t. 07966264656
 felix@felixdb.co.uk

TITLE
 PROPOSED SECTIONS 1-50 CC

PROJECT
 118 King Henry's Road

CLIENT Belinda Cheney

F.P 29/01/2024 11:34:22

PROJECT NUMBER 118K

SCALE (@ A3) 1 : 50

DRAWING NUMBER REV


FDB-118K A404	
---------------	--

1 Section CC Proposed
 1 : 50

No.	Description	Date




1 FRONT Proposed 3D perspective View

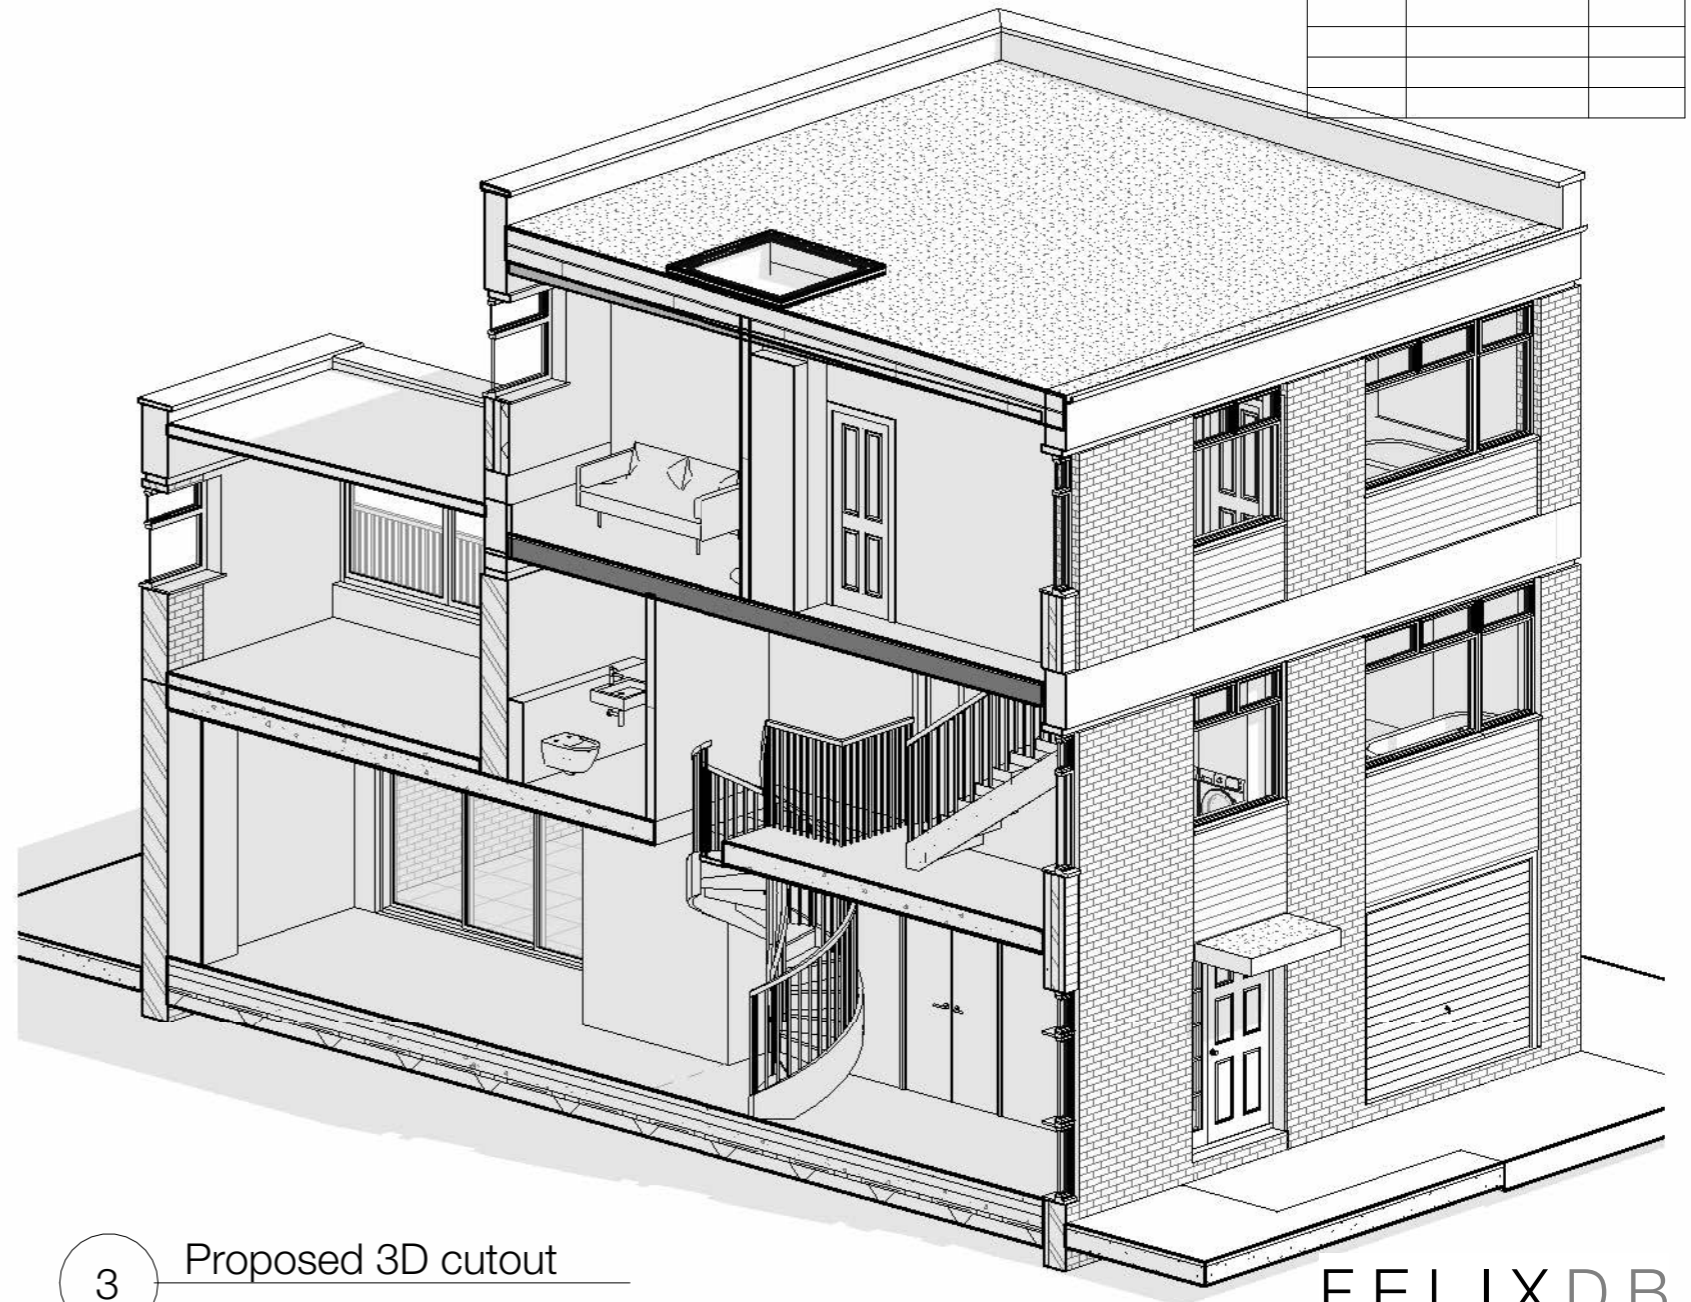

3 Proposed 3D cutout



4 REAR Proposed 3D perspective View

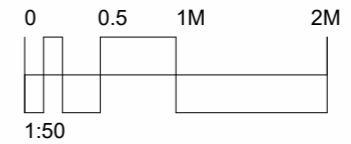

FELIXDB

12 Chichester Road
London NW6 5QN

t. 07966264656

felix@felixdb.co.uk

TITLE
PROPOSED perspective views

PROJECT
118 King Henry's Road

CLIENT Belinda Cheney

F.P 29/01/2024 11:34:38

PROJECT NUMBER 118K

SCALE (@ A3)

DRAWING NUMBER REV

FDB-118K A502