



NOTE: Existing drawings based on survey by others.

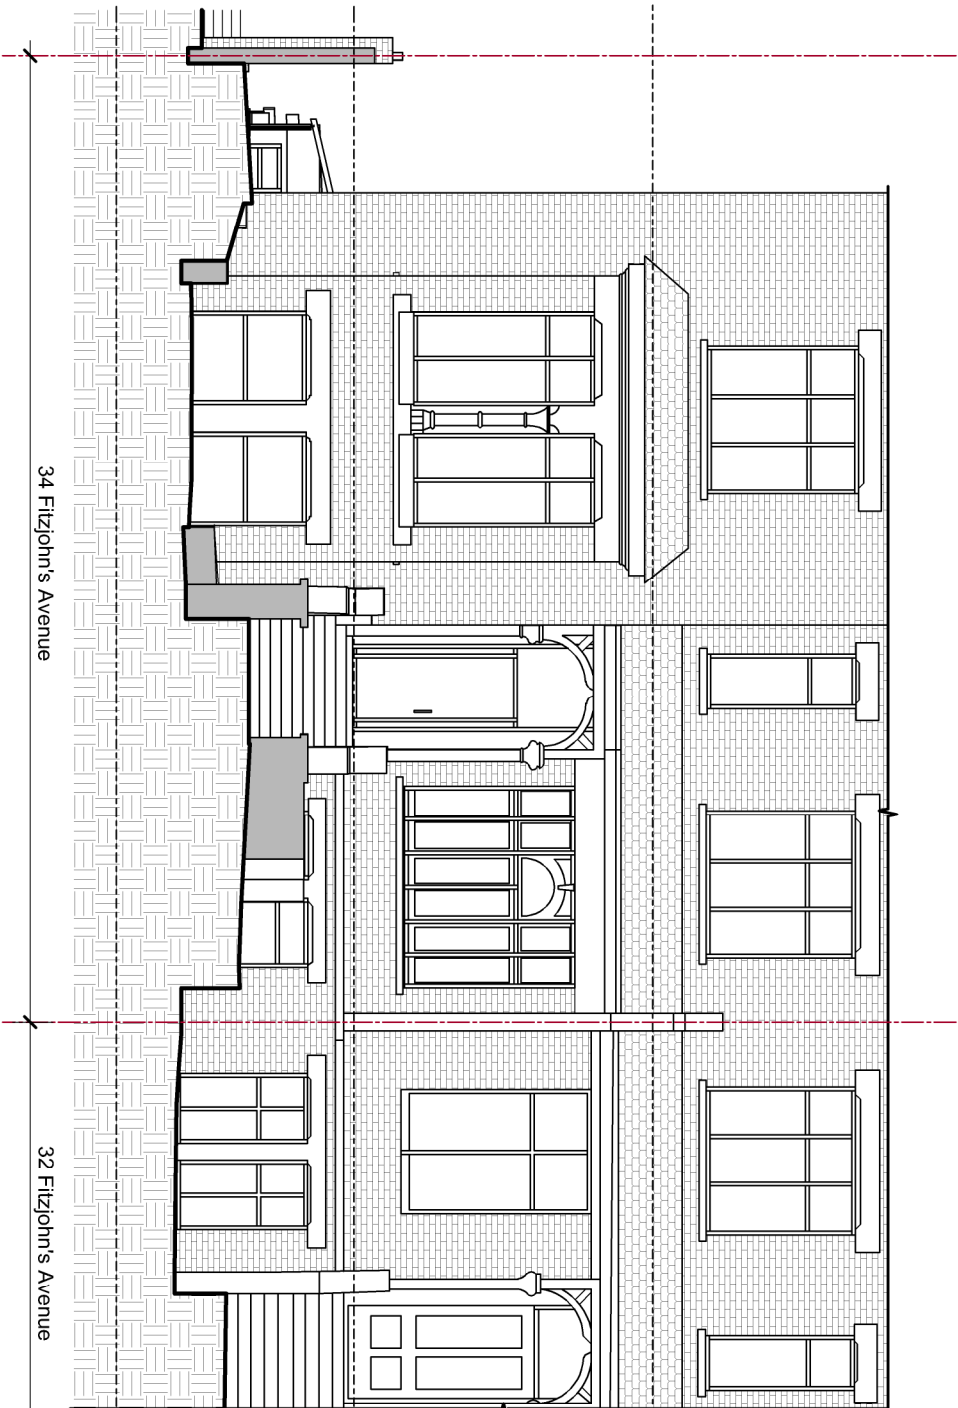

Existing Front Elevation

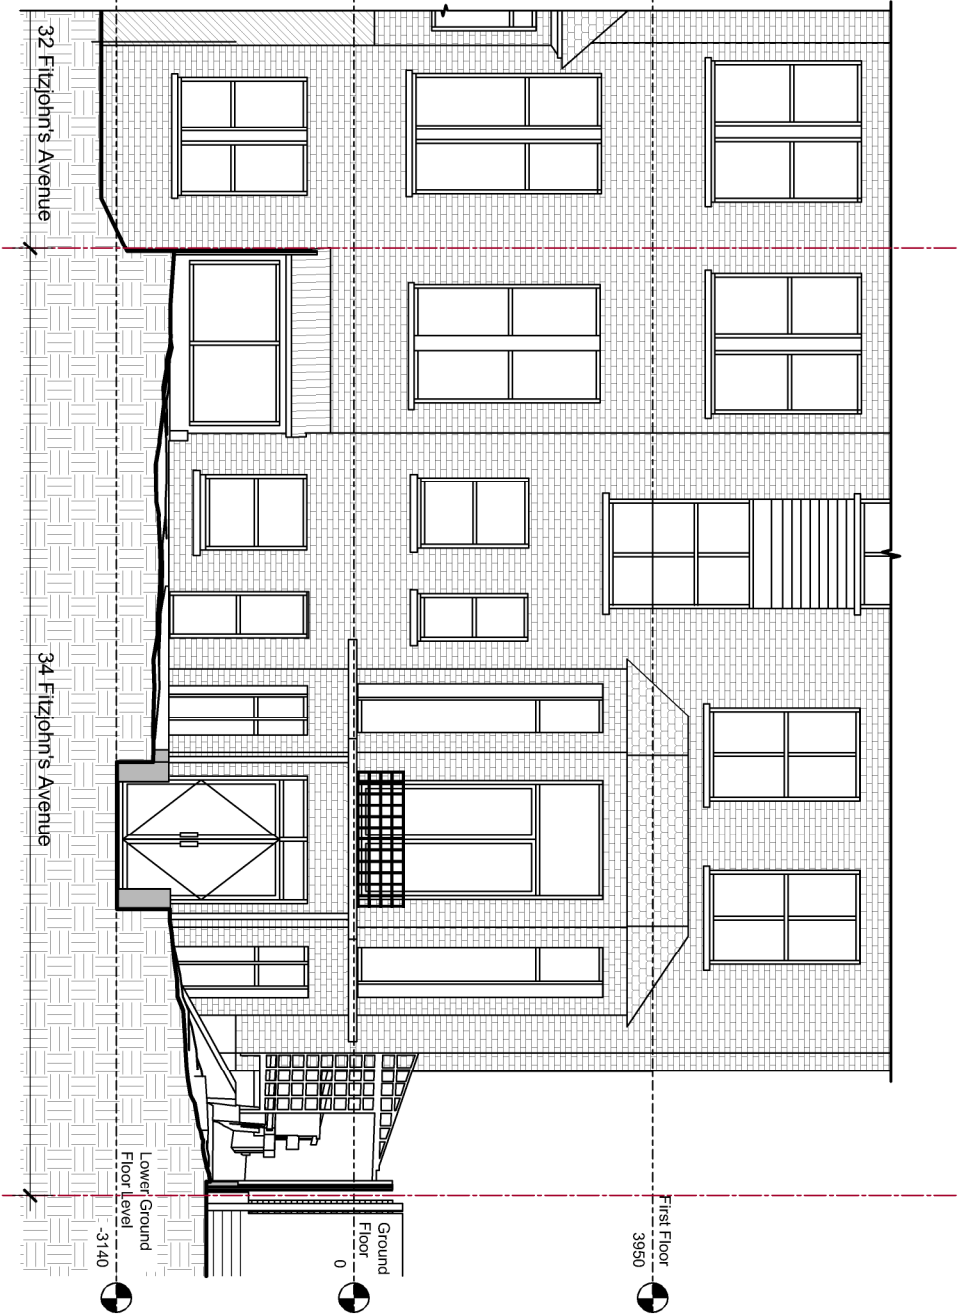

Existing Rear Elevation



REV	Scale: 1:100 @ A3 Landscape Date: 22.01.2024 Drawn: AU	Job 34 Fitzjohn's Avenue London, NW3 5NB	Drawing No. 05/1134/PLAN/112.	FARROW SILVERTON CHARTERED ARCHITECTS & DESIGN CONSULTANTS 6 HALE LANE MILL HILL LONDON NW7 3NX tel: 020-8906 8502 fax: 020-8906 8503 e-mail: office@farsil.com
-----	---	--	----------------------------------	---