



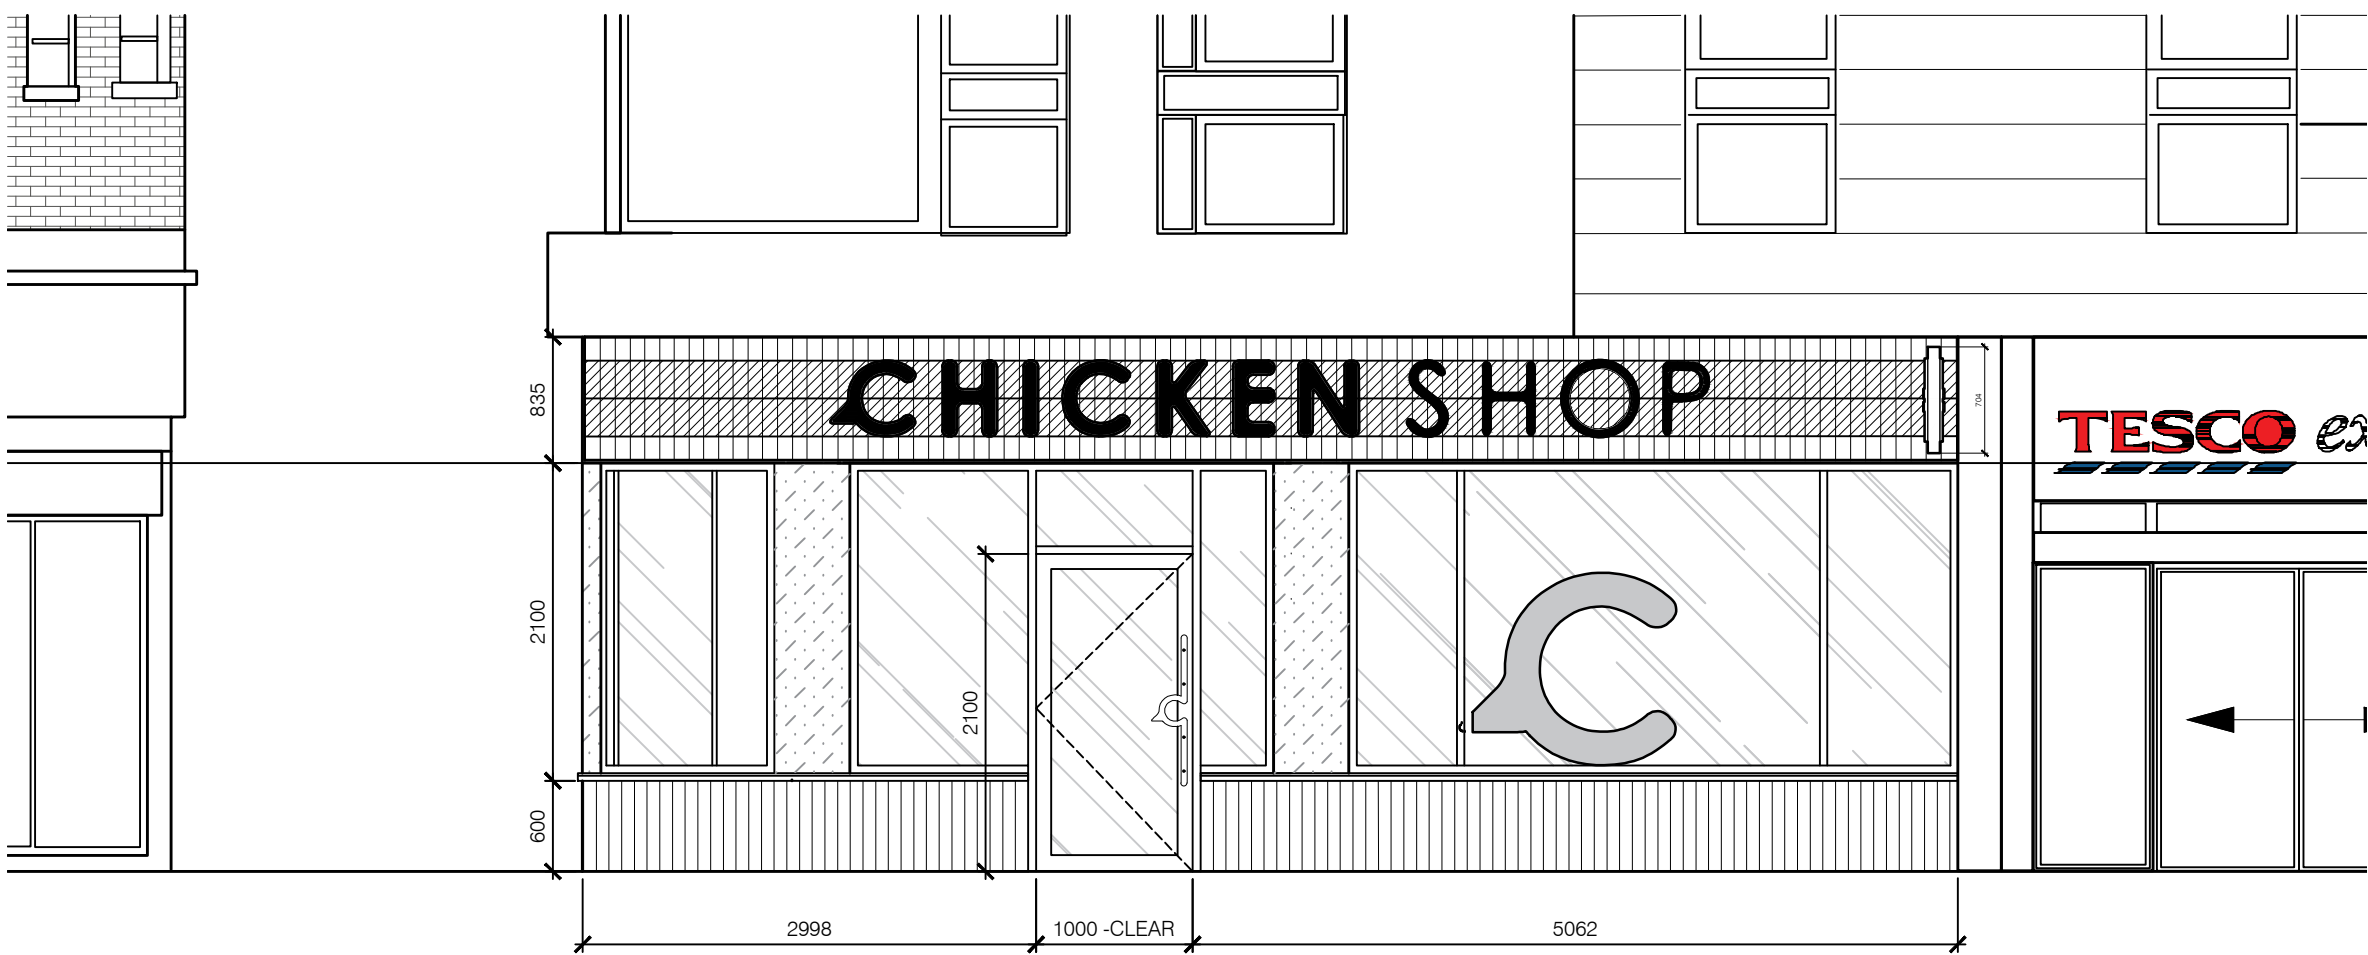

Existing Shopfront Elevation
Scale 1:50

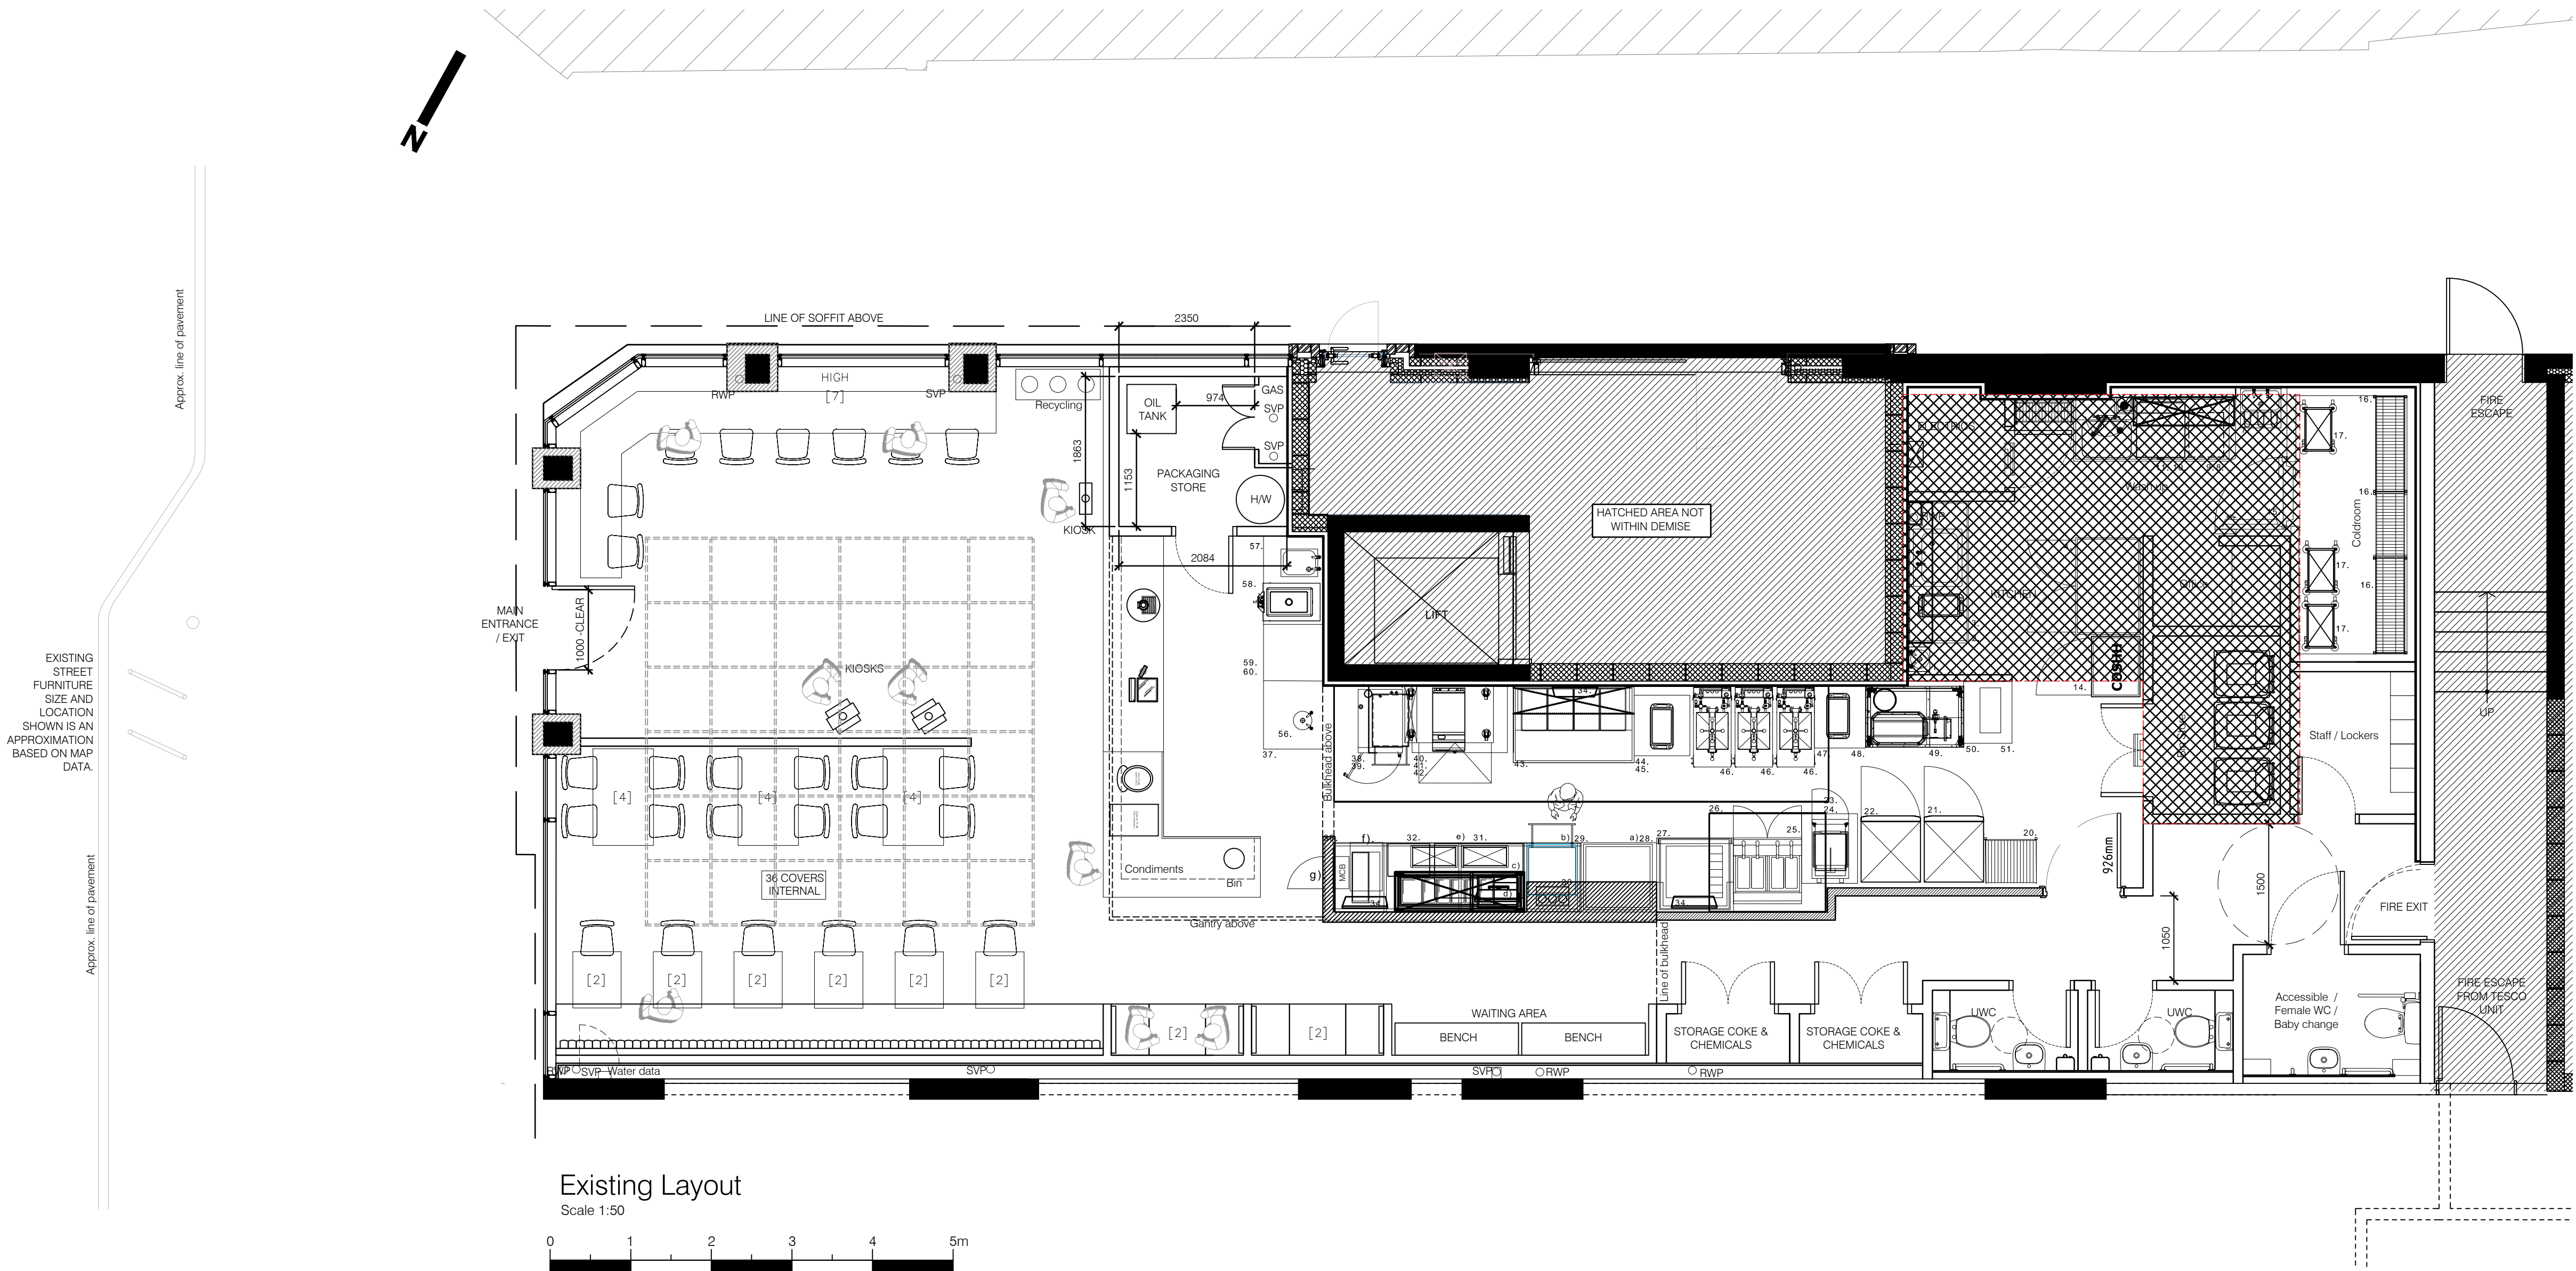

Existing Layout
Scale 1:50

©This drawing is the property of Harrison Company Limited. Copyright is reserved by them and the drawing issued on condition that it is not copied either wholly or part without the consent in writing of Harrison Company Limited. Figured dimensions to take preference over those scaled. All dimensions to be checked on site before commencement of any work or shop drawings. This drawing is to be read in conjunction with the specification when existing.

REVISIONS			
Rev	By	Date	Comment
A	JW	28.09.23	General updates following comments from planning

CLIENT
CHIKN

PROJECT
159-161 Camden
High Street
NW1 7YH

TITLE
Planning Proposal
Existing Layout

DRAWN
JW

CHECKED

SCALE @ A1
1/50

DATE
September 2023

DRAWING NO.
4884/72/A

Harrison. LONDON +44 (0) 20 7046 6556
BIRMINGHAM +44 (0) 121 321 3030
DALLAS +1972 807 9237