




PROPOSED REAR ELEVATION
(SCALE 1:50)

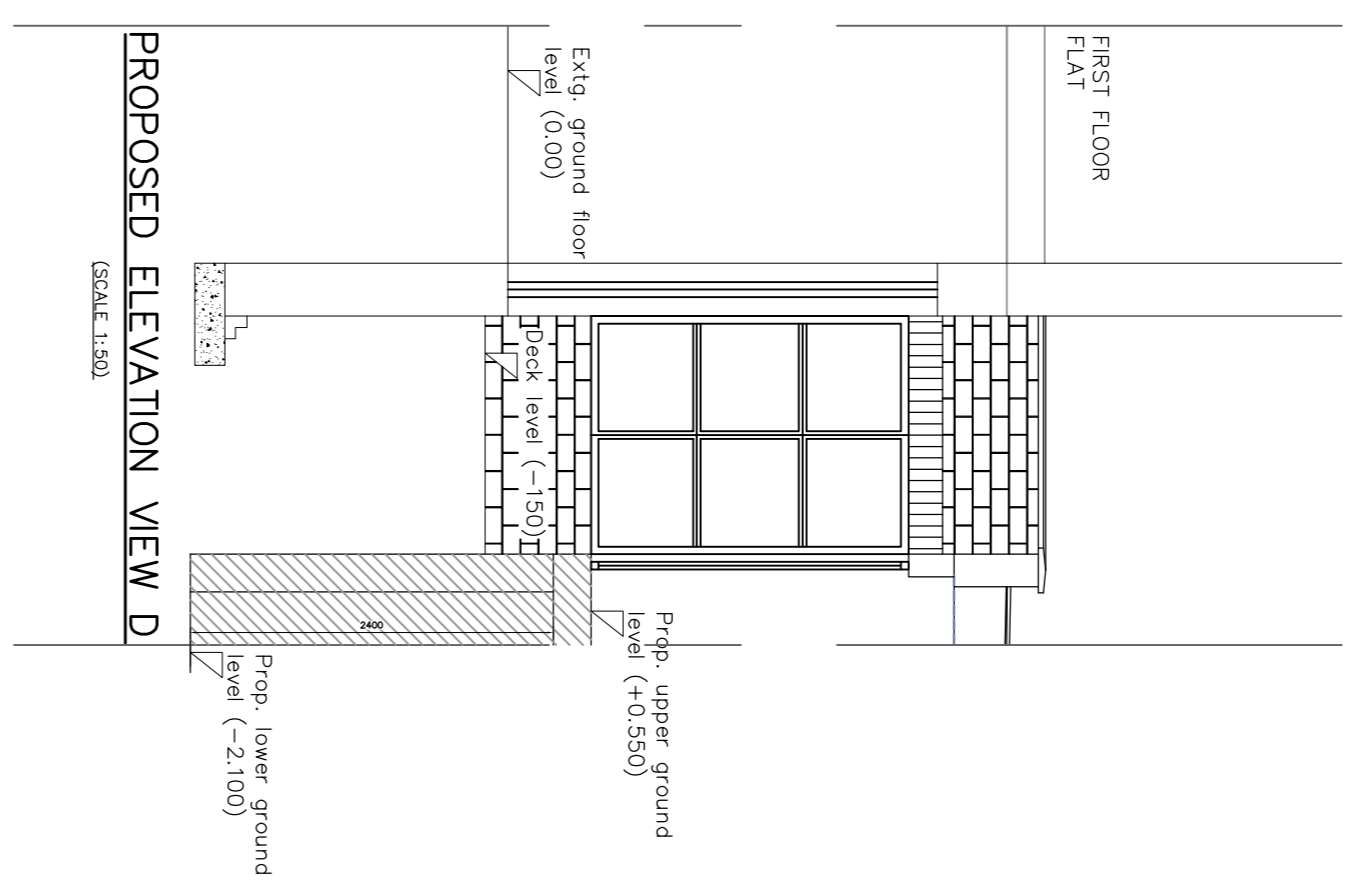


PROPOSED ELEVATION VIEW D
(SCALE 1:50)

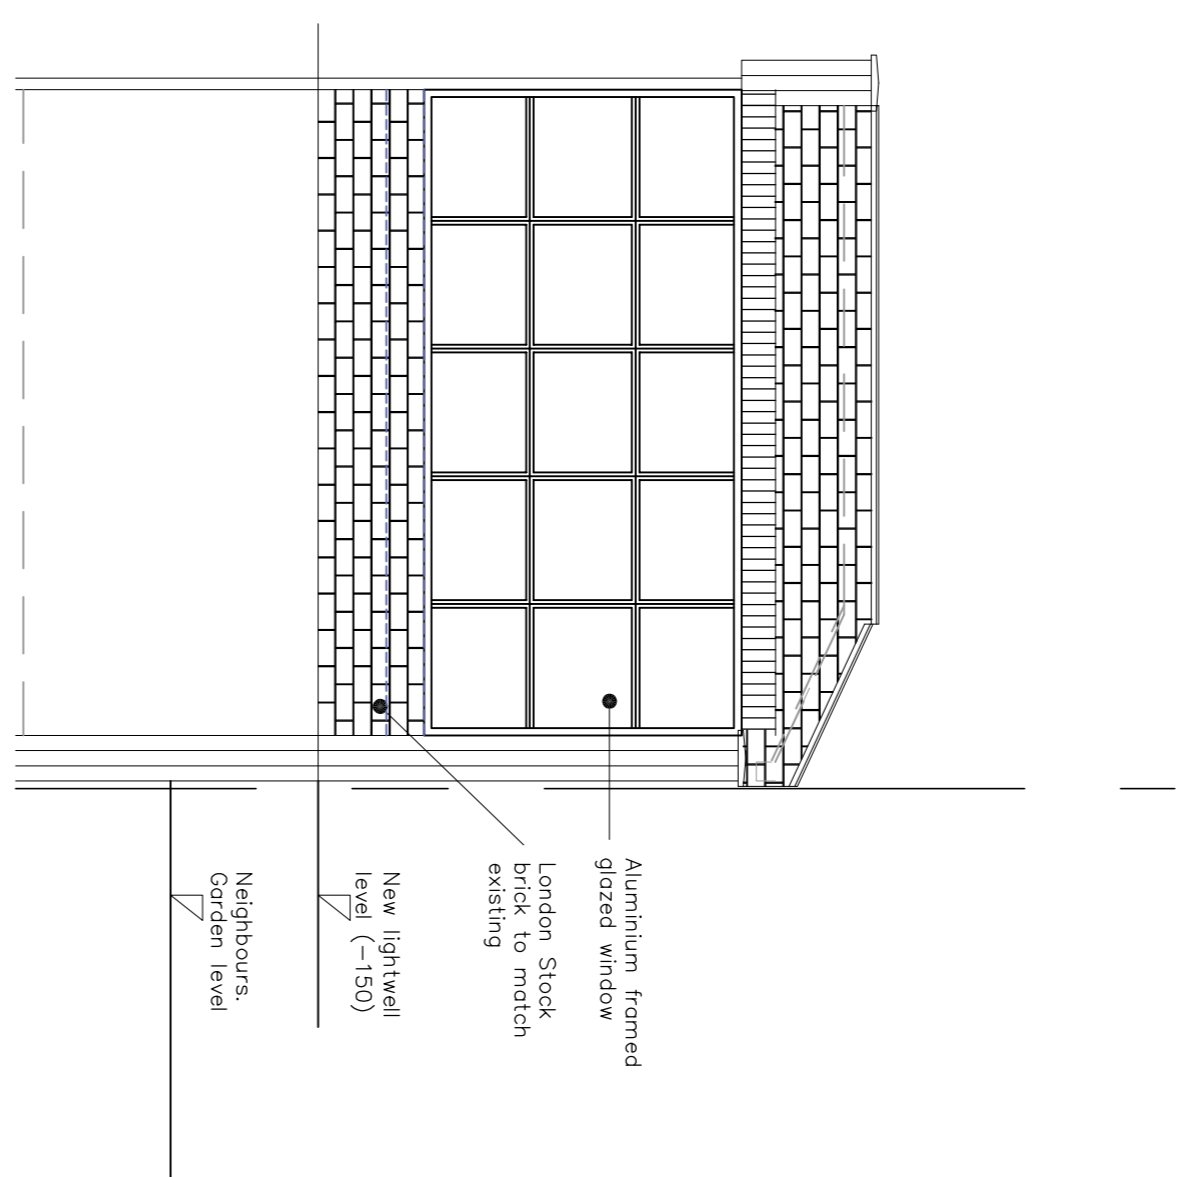


PROPOSED ELEVATION VIEW C
(SCALE 1:50)

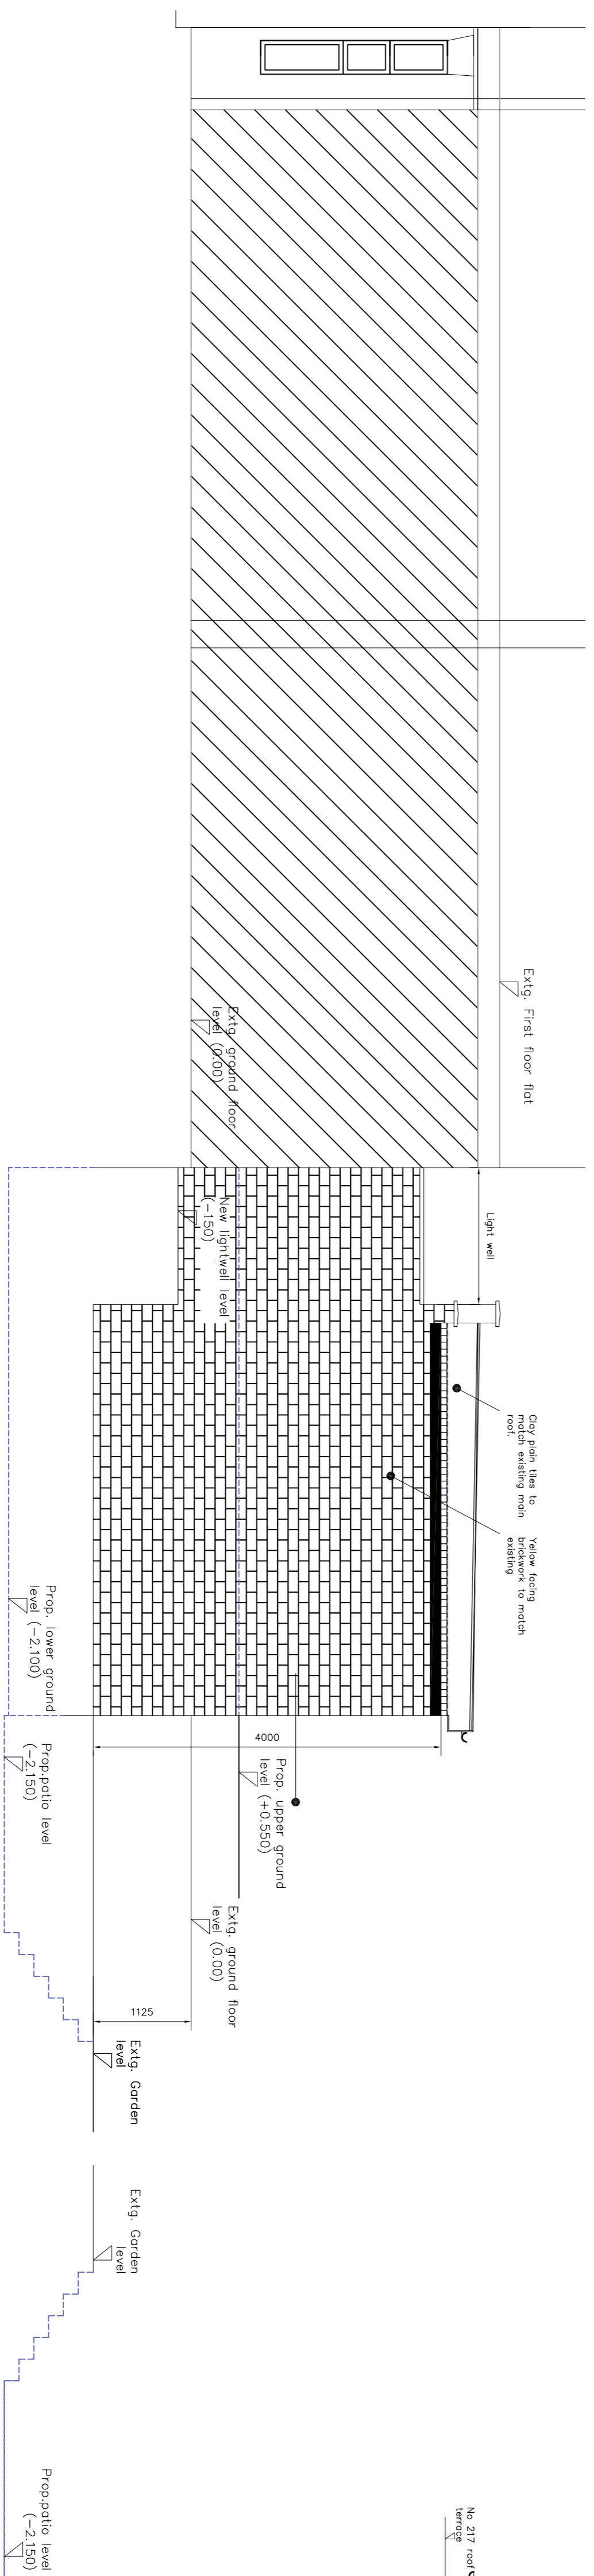

PROPOSED SIDE ELEVATION - B
(SCALE 1:50)

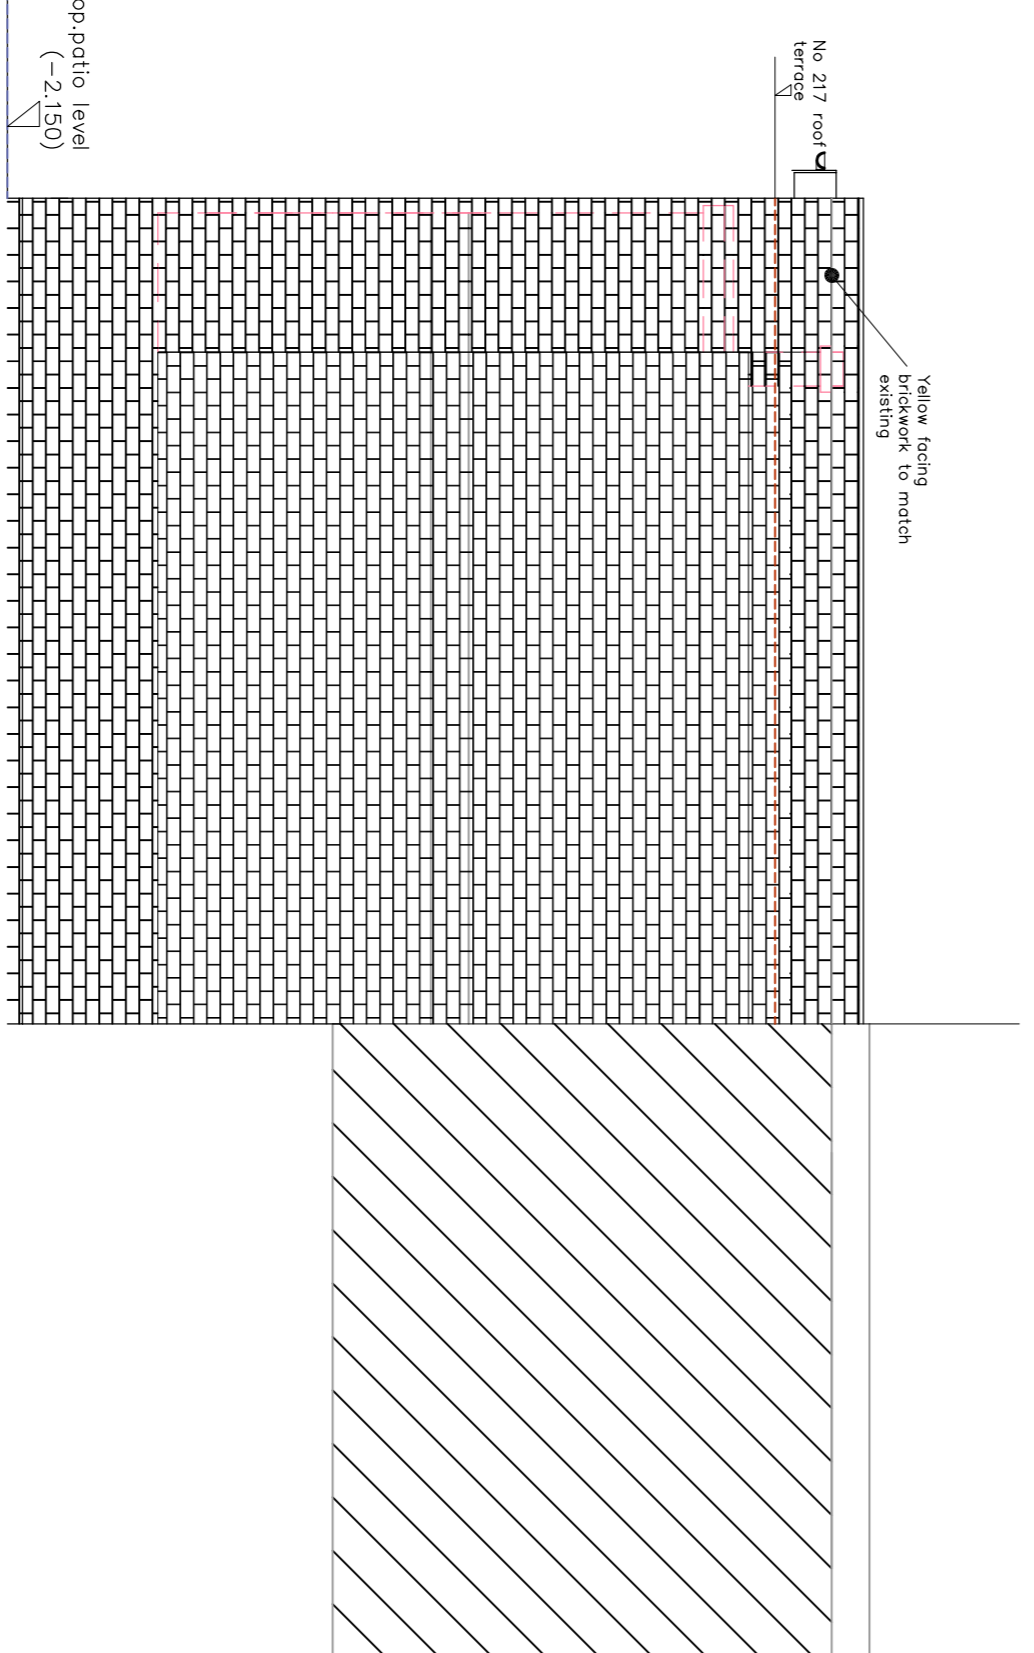

PROPOSED SIDE ELEVATION - A
(SCALE 1:50)

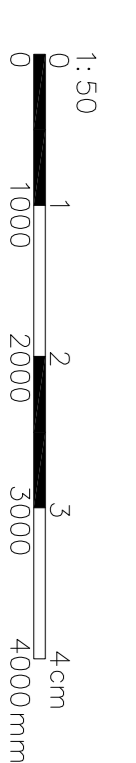

REV "B" - Boiler flue noted as clouded: 30/01/2024
 REV "A" - Lower ground floor with in existing building omitted 07/01/2022

ONE & STRUCTURAL ENGINEERS
 This drawing is the copyright of ONE Planning & Design, UK, and may not be amended, copied or reproduced without written permission. No liability will be accepted for omissions or amendments made by other persons.
 Do not scale off the drawings (scale only for printing purposes).
 Client: _____
 Drawn: SN
 Checked: _____
 Date: DEC 2020

ONE & DESIGN
 ONE Planning & Design Ltd
 4th Floor, 100, The Quadrant, London, W1A 0AB
 Tel: 020 8500 2380
 Email: info@oneand.co.uk
 Web: www.oneand.co.uk

Project Title: **219A GOLDHURST TERRACE NW6 3EP**
 Project No: **KKR-1316**
 Drawing No: **P-03**
 Scale: **1:50**
 Size: **A1**
 Rev: **B**