


REVISIONS				
REV	DESCRIPTION	DRAWN	CHKD	DATE




Location Plan
Scale: 1:1250 @ A3

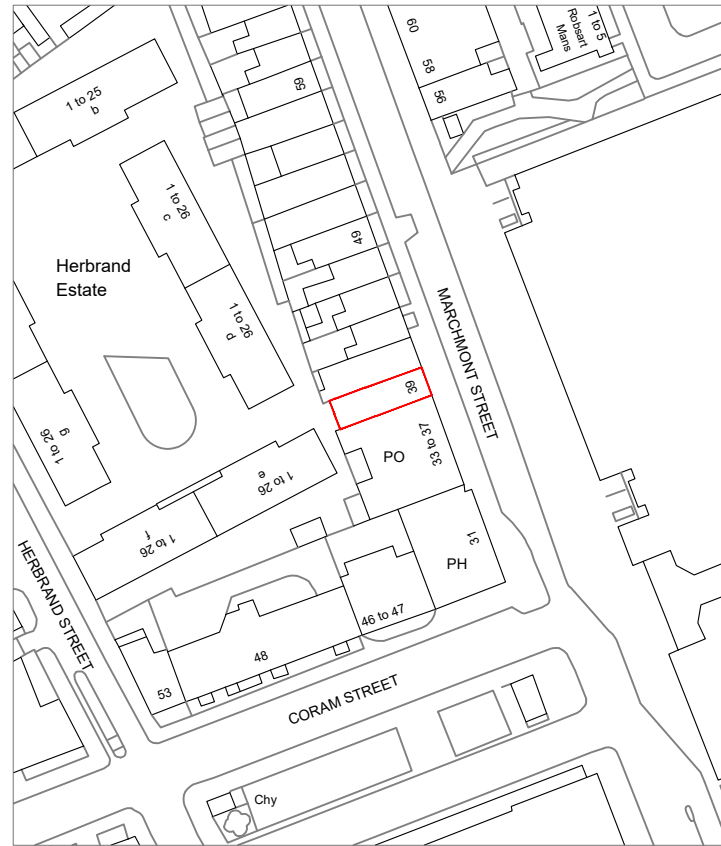

Block Plan
Scale: 1:500 @ A3




- NOTES**
- Drawing to be read in conjunction with specification and all relevant drawings.
 - Do not scale from this drawing unless for planning or transfer purposes - figured dimensions should be used where shown.
 - If you are in doubt of the contents of the drawing, please report discrepancies to the architect.
 - The architect is not liable for any faults relied on by third party consultants

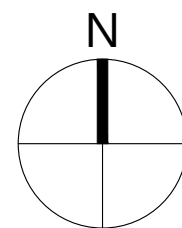

PROJECT				
39 Marchmont Street				
London, WC1N 1AP				
DRAWING TITLE				
Existing				
Location & Block Plans				
PROJECT REF. SHEET NO.				
CP-2023-41 E-01				
SCALE	SHEET SIZE	DATE	CLIENT	PURPOSE
1:100	A3	20 09 2023	--	PLANNING

City Planning

City Planning Ltd.
Third Floor, 244 Vauxhall Bridge Road, London, SW1V 1AU
T: 0203 393 2540 www.city-planning.co.uk

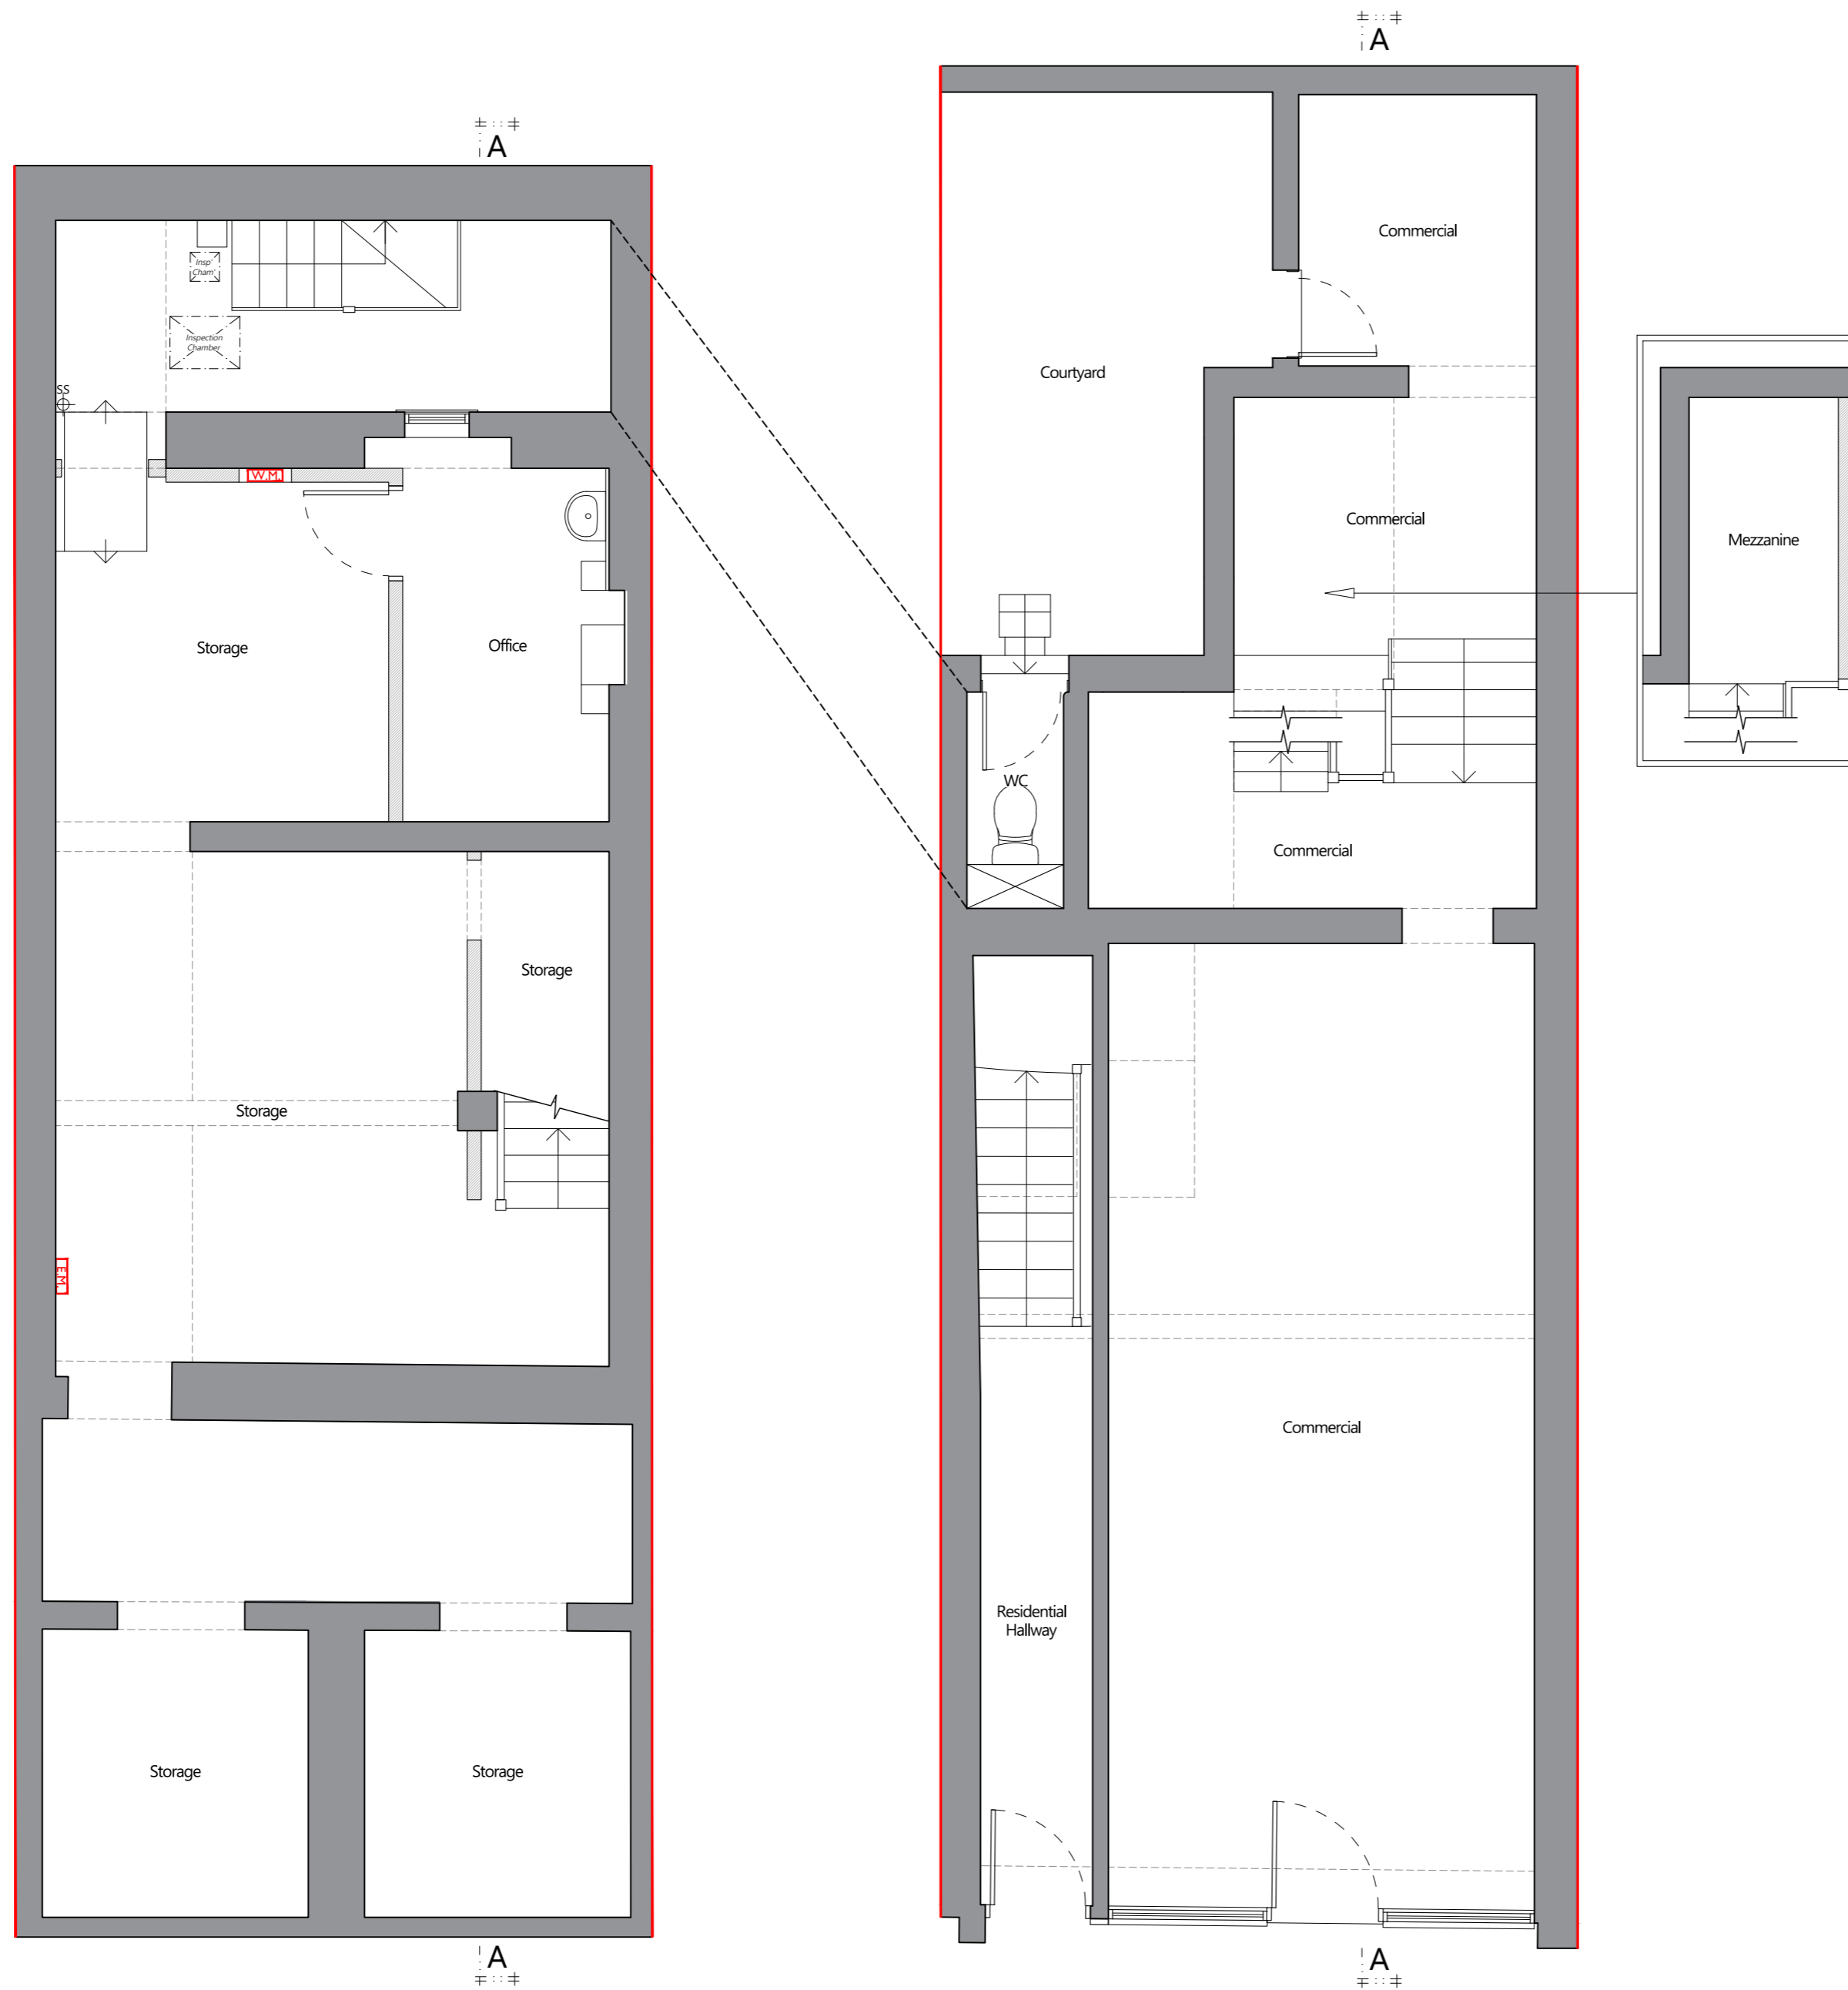

Basement
Scale: 1:50 @ A2

Ground Floor
Scale: 1:50 @ A2



- NOTES**
- Drawing to be read in conjunction with specification and all relevant drawings.
 - Do not scale from this drawing unless for planning or transfer purposes - figured dimensions should be used where shown.
 - If you are in doubt of the contents of the drawing, please report discrepancies to the architect.
 - The architect is not liable for any faults relied on by third party consultants

PROJECT

39 Marchmont Street
London, WC1N 1AP

DRAWING TITLE

Existing
Basement & Ground Floor Plans


PROJECT REF. | SHEET NO.

CP-2023-41 | E-10


SCALE	SHEET SIZE	DATE	CLIENT	PURPOSE
1:50	A2	20 09 2023	--	PLANNING

City Planning


City Planning Ltd.
Third Floor, 244 Vauxhall Bridge Road, London, SW1V 1AU
T: 0203 393 2540 www.city-planning.co.uk

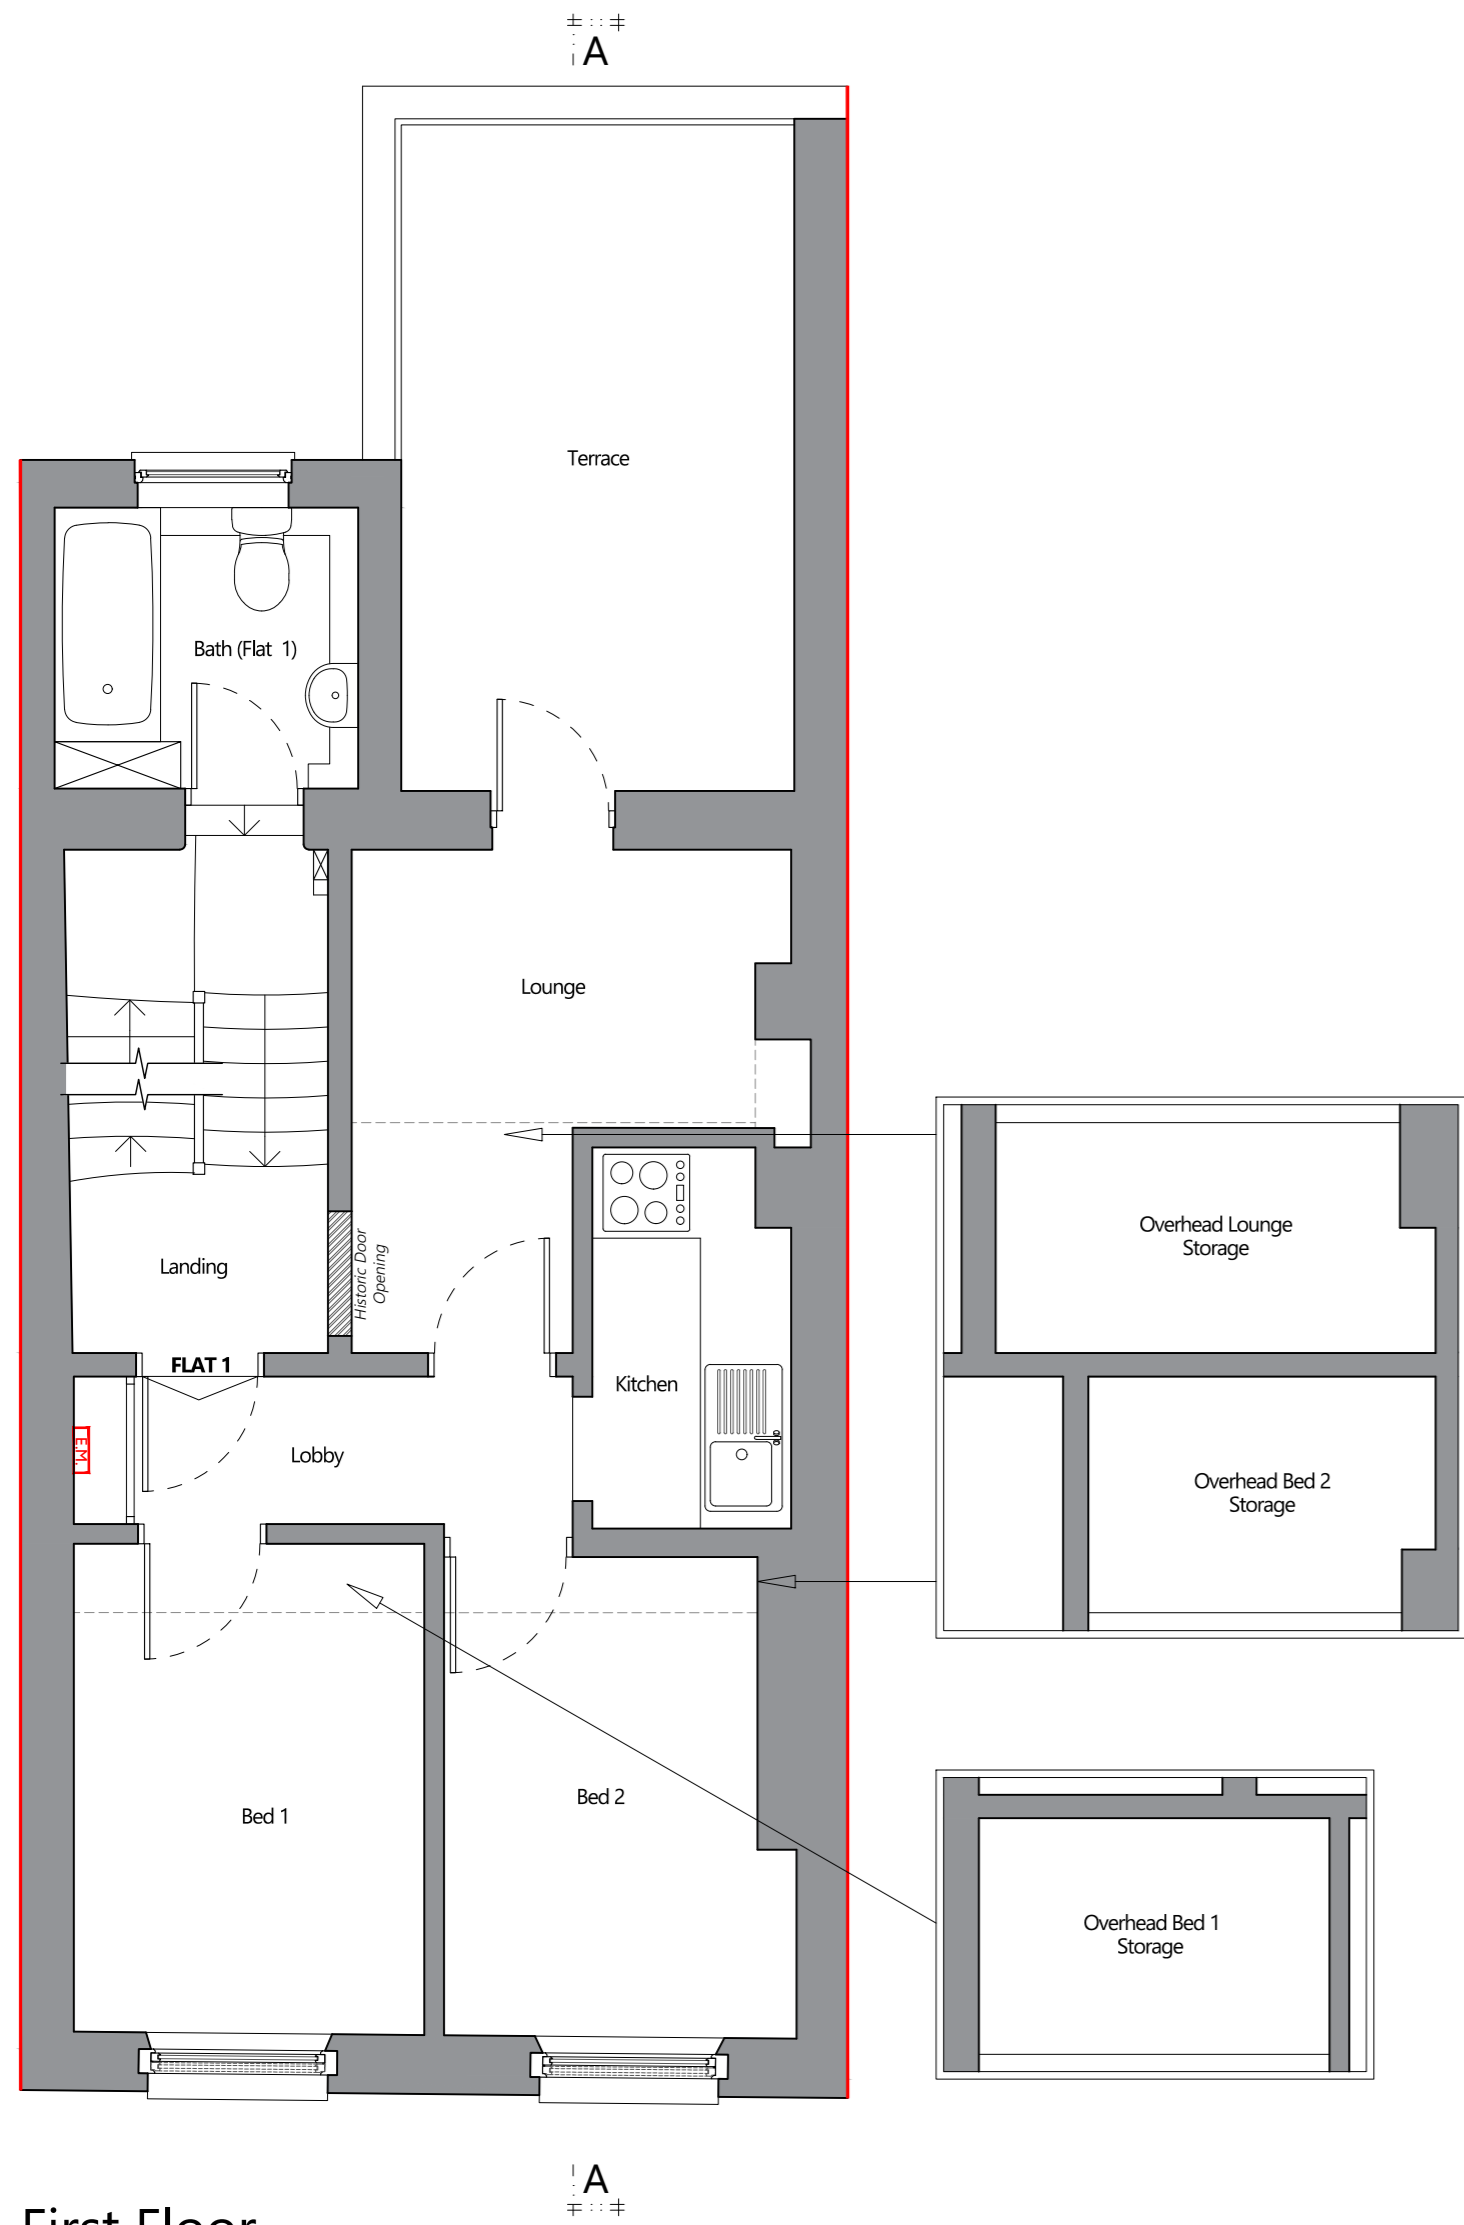


First Floor
Scale: 1:50 @ A2

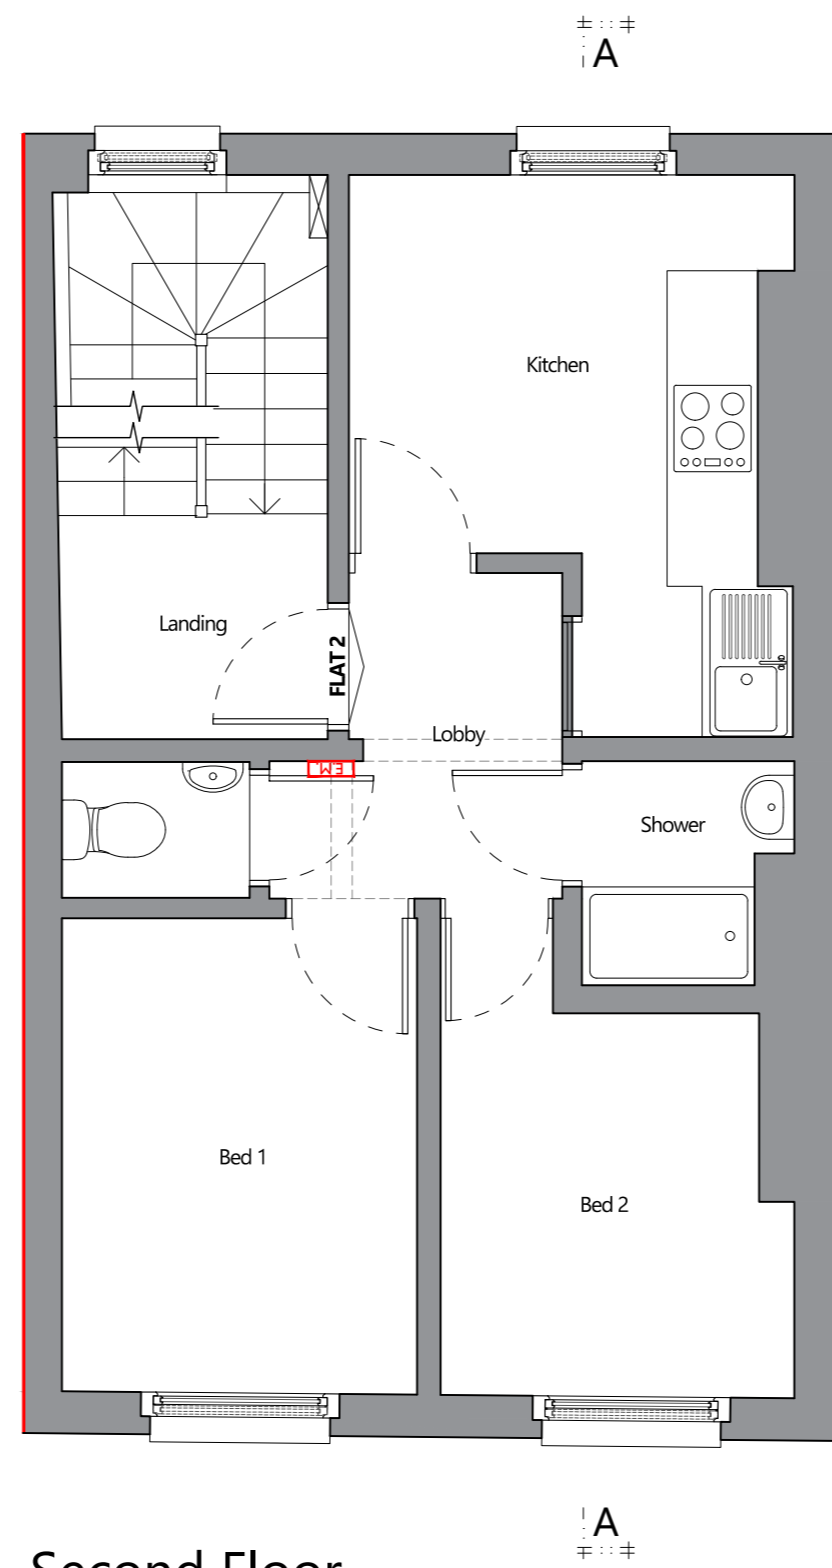

Second Floor
Scale: 1:50 @ A2

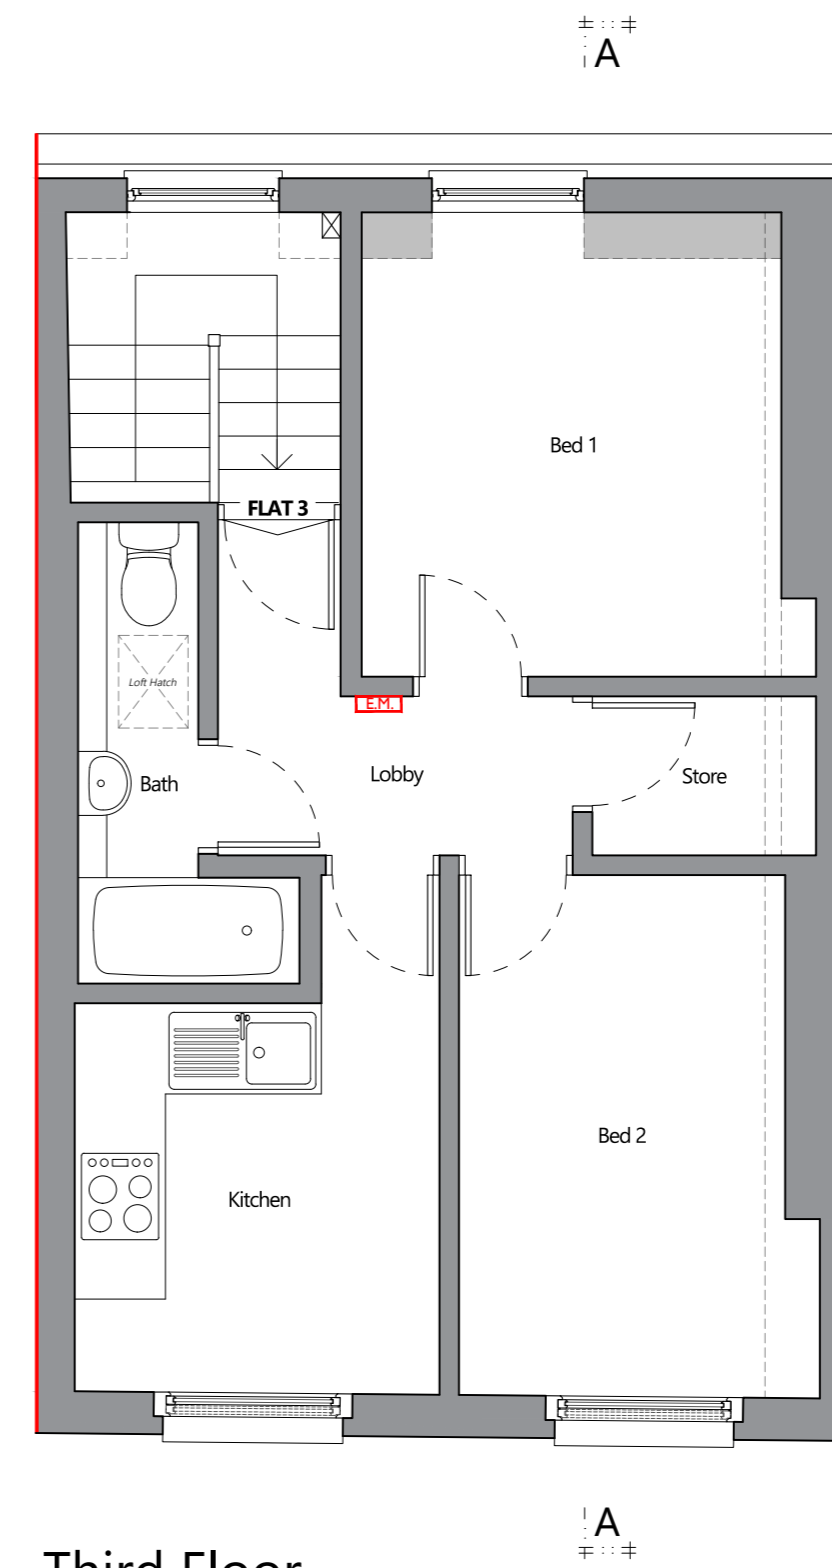

Third Floor
Scale: 1:50 @ A2

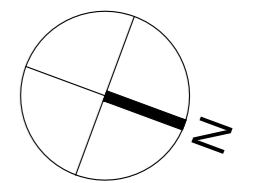


- NOTES
- Drawing to be read in conjunction with specification and all relevant drawings.
 - Do not scale from this drawing unless for planning or transfer purposes - figured dimensions should be used where shown.
 - If you are in doubt of the contents of the drawing, please report discrepancies to the architect.
 - The architect is not liable for any faults relied on by third party consultants


PROJECT				
39 Marchmont Street London, WC1N 1AP				
DRAWING TITLE				
Existing First, Second & Third Floor Plans				
PROJECT REF. SHEET NO.				
CP-2023-41 E-11				
SCALE	SHEET SIZE	DATE	CLIENT	PURPOSE
1:50	A2	20 09 2023	--	PLANNING

City Planning
City Planning Ltd.
Third Floor, 244 Vauxhall Bridge Road, London, SW1V 1AU
T: 0203 393 2540 www.city-planning.co.uk

REVISIONS				
REV	DESCRIPTION	DRAWN	CHKD	DATE

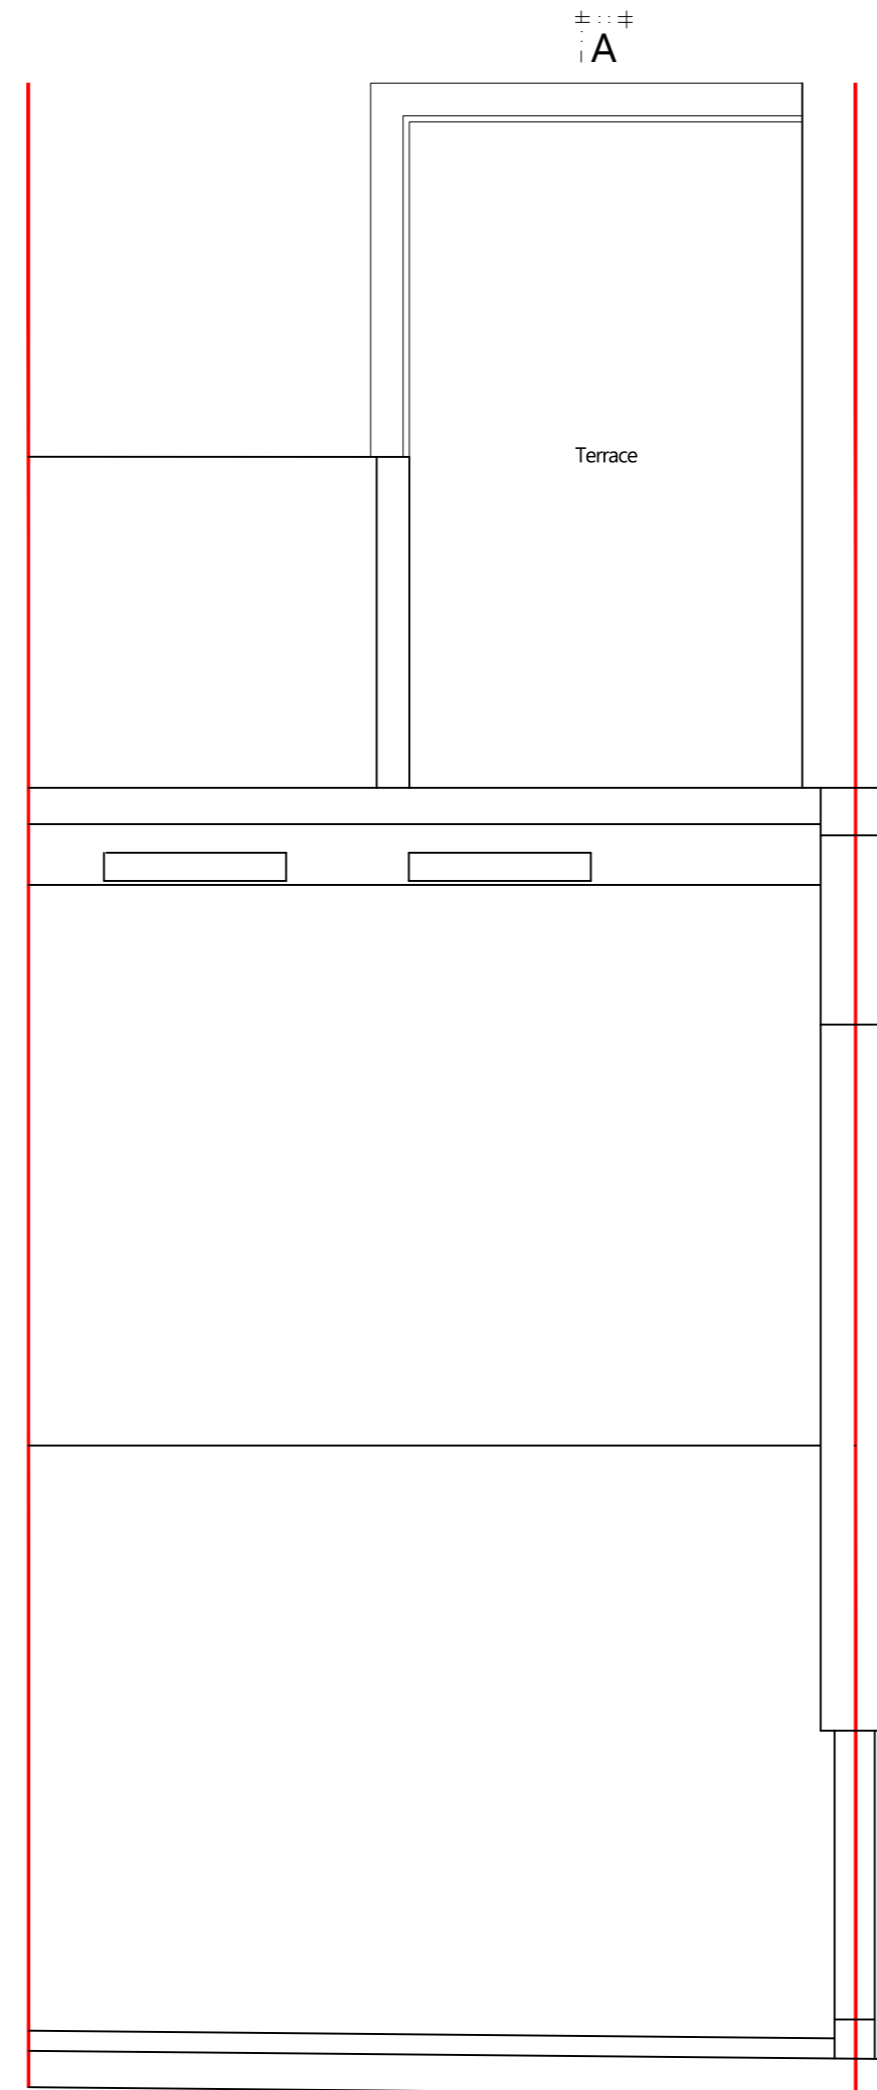

Roof
Scale: 1:50 @ A2

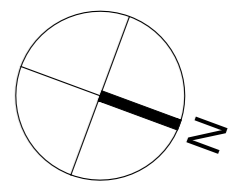

- NOTES**
1. Drawing to be read in conjunction with specification and all relevant drawings.
 2. Do not scale from this drawing unless for planning or transfer purposes - figured dimensions should be used where shown.
 3. If you are in doubt of the contents of the drawing, please report discrepancies to the architect.
 4. The architect is not liable for any faults relied on by third party consultants

PROJECT
39 Marchmont Street
London, WC1N 1AP


DRAWING TITLE
Existing Roof Plan

PROJECT REF. | SHEET NO.
CP-2023-41 | E-12


SCALE	SHEET SIZE	DATE	CLIENT	PURPOSE
1:50	A2	20/12/2023	--	PLANNING



City Planning Ltd.
 Third Floor, 244 Vauxhall Bridge Road, London, SW1V 1AU
 T: 0203 393 2540 www.city-planning.co.uk

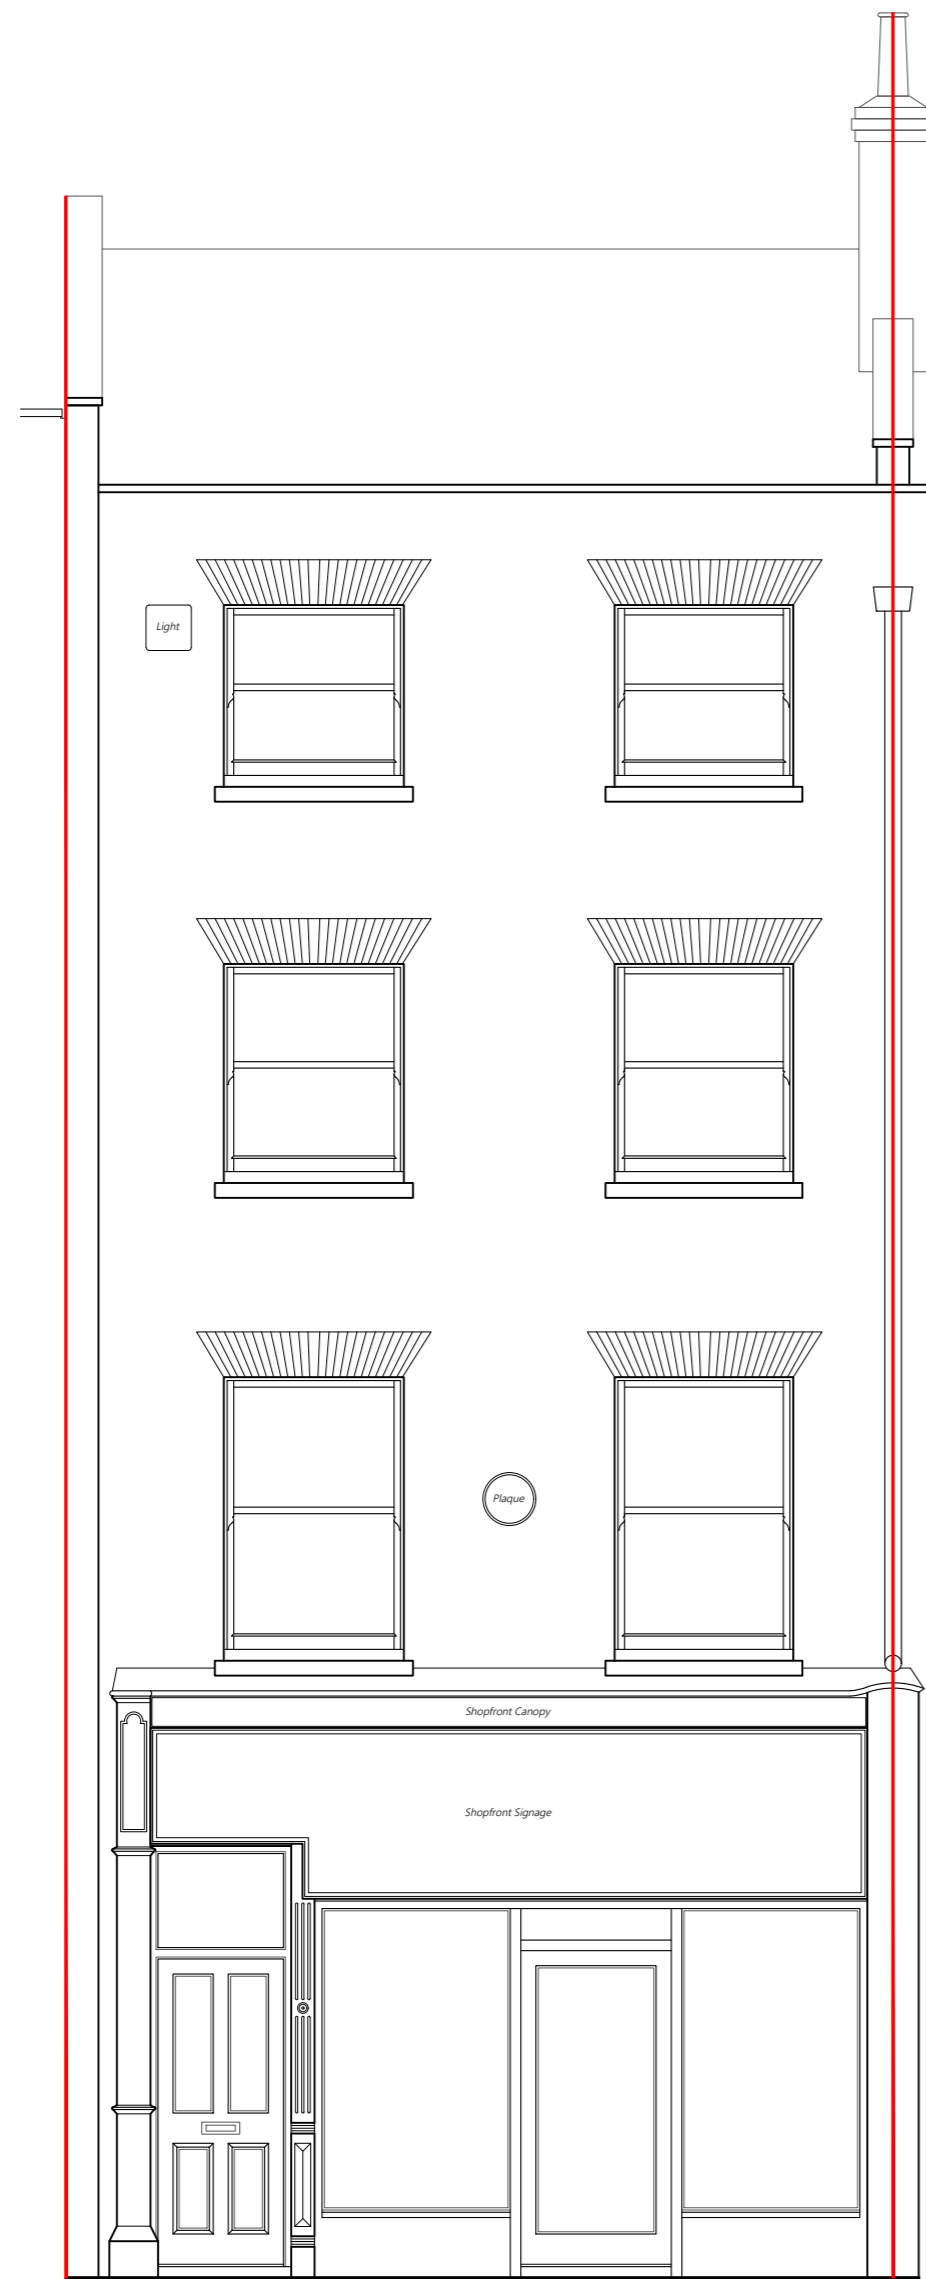

Front Elevation
Scale: 1:50 @ A2

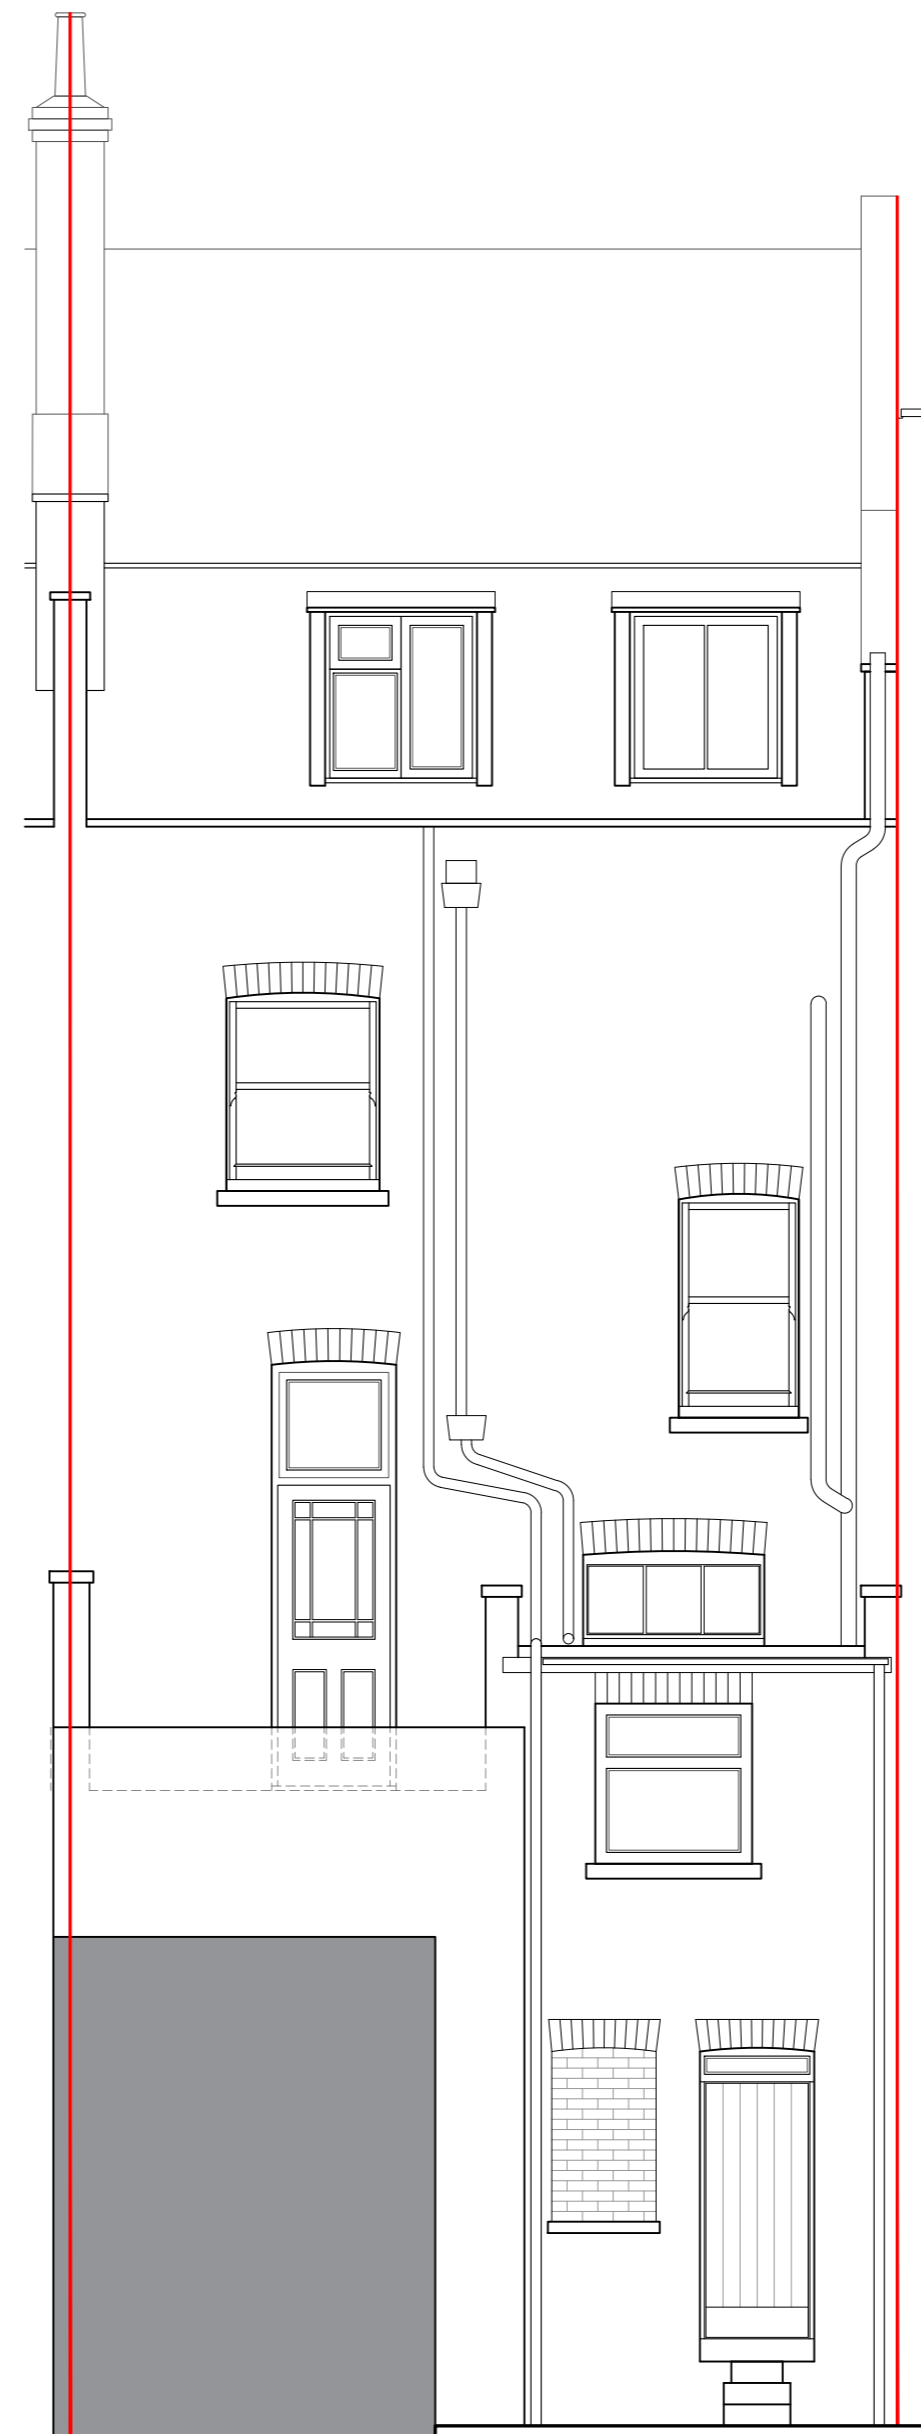

Rear Elevation
Scale: 1:50 @ A2



- NOTES**
- Drawing to be read in conjunction with specification and all relevant drawings.
 - Do not scale from this drawing unless for planning or transfer purposes - figured dimensions should be used where shown.
 - If you are in doubt of the contents of the drawing, please report discrepancies to the architect.
 - The architect is not liable for any faults relied on by third party consultants

PROJECT

39 Marchmont Street
London, WC1N 1AP

DRAWING TITLE

Existing
Front & Rear Elevations

PROJECT REF. | SHEET NO.

CP-2023-41 | E-20

SCALE	SHEET SIZE	DATE	CLIENT	PURPOSE
1:50	A2	20/09/2023	--	PLANNING

City Planning

City Planning Ltd.
Third Floor, 244 Vauxhall Bridge Road, London, SW1V 1AU
T: 0203 393 2540 www.city-planning.co.uk

REVISIONS				
REV	DESCRIPTION	DRAWN	CHKD	DATE



- NOTES**
- Drawing to be read in conjunction with specification and all relevant drawings.
 - Do not scale from this drawing unless for planning or transfer purposes - figured dimensions should be used where shown.
 - If you are in doubt of the contents of the drawing, please report discrepancies to the architect.
 - The architect is not liable for any faults relied on by third party consultants

PROJECT
39 Marchmont Street
London, WC1N 1AP

DRAWING TITLE
Existing
Cross Section

PROJECT REF. | SHEET NO.
CP-2023-41 | E-30

SCALE	SHEET SIZE	DATE	CLIENT	PURPOSE
1:50	A2	20/09/2023	--	PLANNING



City Planning Ltd.
 Third Floor, 244 Vauxhall Bridge Road, London, SW1V 1AU
 T: 0203 393 2540 www.city-planning.co.uk

Section A-A
 Scale: 1:50 @ A2