

DRAWING STATUS:



# PLANNING

REVISIONS:

NO.	DATE	DESCRIPTION	BY

NOTES:

----- DEMOLITION

 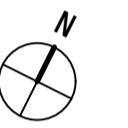

KEY PLAN:

## VPPR ARCHITECTS

22 PRINCE OF WALES ROAD LONDON NW5 3LG +44 2077296168  
WWW.VPPR.CO.UK


ALL RIGHTS RESERVED—THESE DRAWINGS, CONCEPTS, DESIGNS AND IDEAS ARE THE PROPERTY OF VON PREUSSEN PEASE REYNOLDS ARCHITECTS LTD. THEY MAY NOT BE COPIED, REPRODUCED, DISCLOSED TO OTHERS OR USED IN CONNECTION WITH ANY WORK OTHER THAN SPECIFIED PROJECT FOR WHICH THEY WERE PREPARED, IN WHOLE OR IN PART, WITHOUT THE PRIOR WRITTEN AUTHORISATION OF VON PREUSSEN PEASE REYNOLDS ARCHITECTS LTD.

PROJECT:  
50C RED LION STREET  
LONDON WC1R 4PF  
DRAWING TITLE:  
DEMOLITION SECOND FLOOR PLAN  
(EXISTING)

DESIGN STAGE — 3  
DRAWN ——— TvP  
CHECKED ——— AC  
DATE ——— 31/01/2024  
SCALE ——— 1:25  
STATUS ———

DRAWING NUMBER: REVISION:

### 204\_D\_01\_02

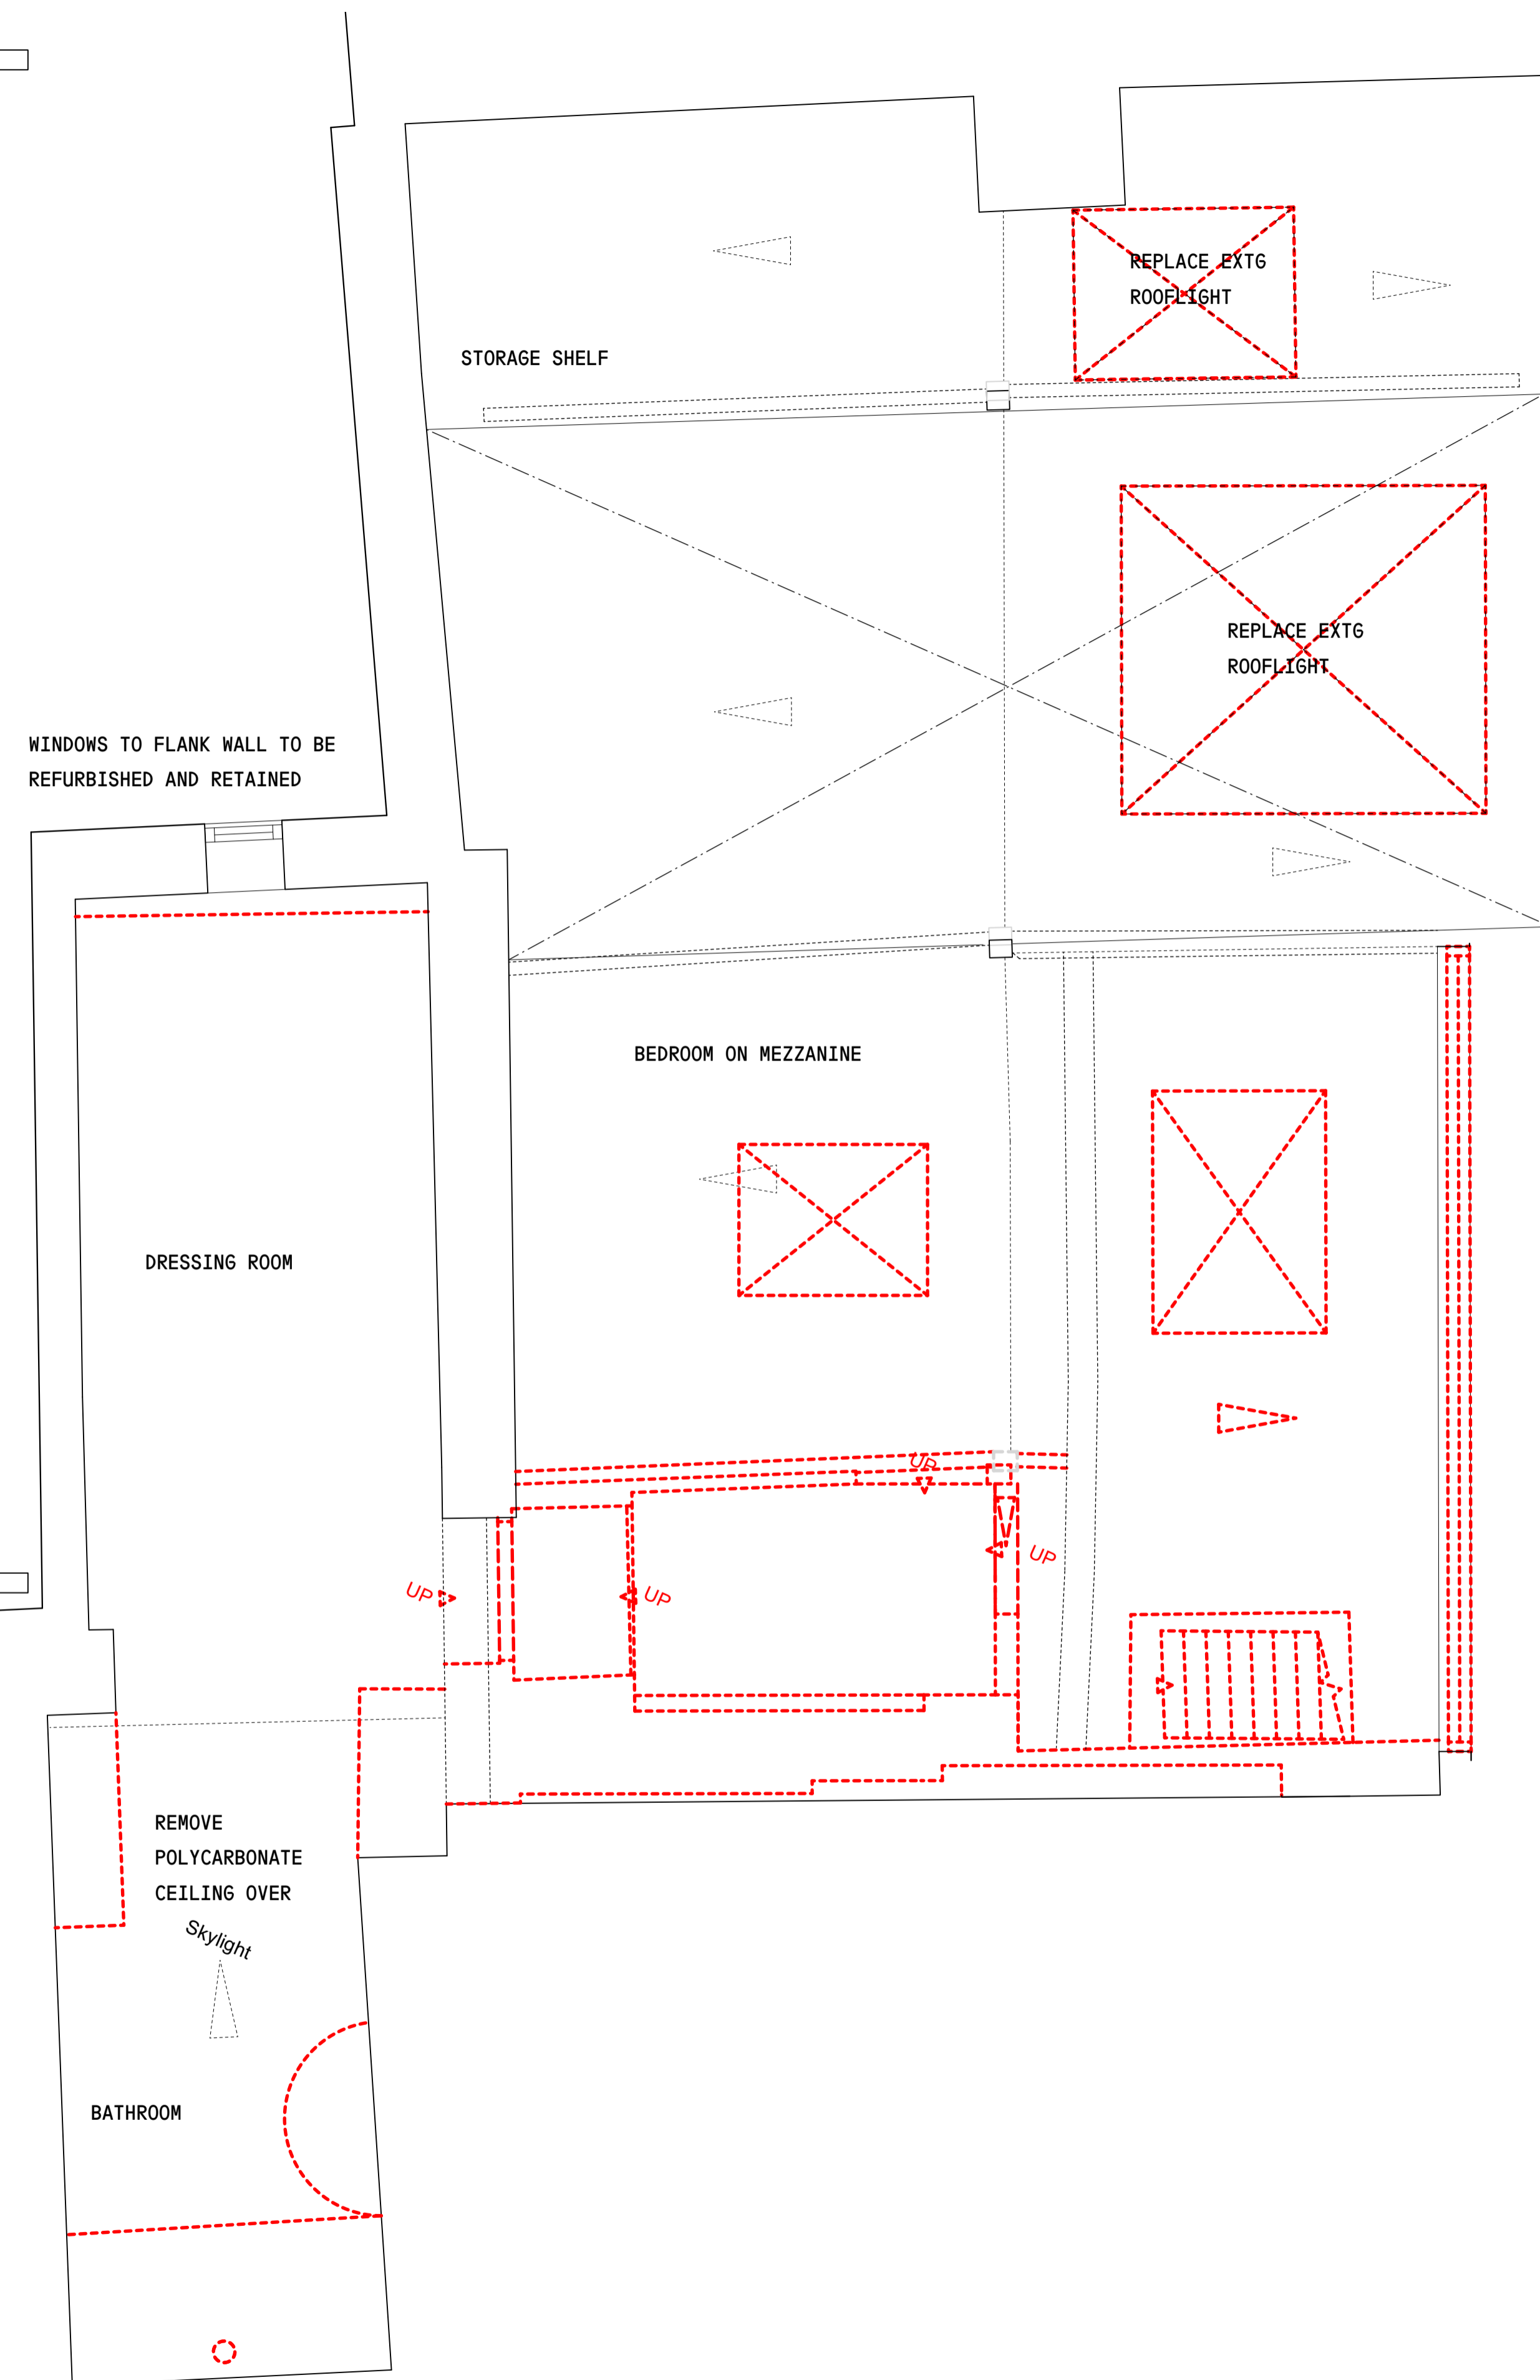

ELEVATION 02-BACK

ELEVATION 01-FRONT