




**NOTES**


This drawing is in millimeters unless noted.  
 All dimensions to be checked on site by the Contractor, and these dimensions are to be their responsibility.  
 The Contractor is to set out, check and co-ordinate all dimensions on site.  
 Report all drawing errors and omissions to the Architect, and if in doubt ask the Contract Administrator.  
 Existing building information based on survey information from MK BIM Solutions received 27/02/2023.  
 N.B. all build-ups are to be confirmed through building fabric surveys.  
 All levels are subject to coordination with the Structural and Civil Engineers.  
 Landscape levels vary. For tolerance and movement refer to Structural Engineer's information.  
 Prior to commencement of the building works the contractor should:  
 Ensure that all drawings are approved for use by the planning department, and by building control.  
 Inform the building control department that works have commenced onsite.  
 Verify the boundary lines and ground conditions, including checking of the services (gas, water, electric, telecom and sewers) prior to any excavation work.  
 Request a copy of the party wall award where works affect a party wall or involve excavations within 3m of adjoining buildings.  
 Ensure all necessary propping and temporary works are in place.  
 Works carried out prior to building control approval are at the contractors own risk.  
 Any discrepancies either between the written dimension and the site dimensions or between the drawing and other consultants' suppliers drawings should be brought to the attention of the Contract Administrator.  
 For fire protection to facades (new and existing), please refer to Fire Engineer's and Structural Engineer's information. Please refer to Fire Engineer's information for the strategy, compartmentation and fire spread requirements.  
 All fire protection & stopping to specialist design. Note that all exposed steelwork with intumescent paint will require architectural finish. There may be elements of boarding which provide the fire protection to structural elements and compartmentation. If the contractor suspects this is the case or is in doubt they must notify the fire and structural engineers before removal of the boarding.  
 The contractor must adhere to the CDM regulations during construction.  
 Asbestos and other harmful substances inc. contamination may be present within the existing building - refer to the necessary surveys prior to the start of works. If there are no or limited survey information available the contractor must undertake the necessary surveys to meet Health & Safety regulation.  
 These drawings reflect the current position of the scheme development. All information subject to ongoing Fire Consultant and Approved Inspector review.  
 Drawings to be read in conjunction with all other drawings, and Architectural Specification, Samples, and CDM Design Risk Register. All works to be carried out in accordance with the latest appropriate codes of practice and to comply with current building regulation.  
 All products to be supplied and installed as per manufacturers recommendations.  
 Any changes in specification are to be equal and approved, with details of any additional time and costs. Workmanship to be fit for purpose and as per specification.

Rev	Date	Issue Status	Drawn	Audited
B	23.01.2024	Revised Planning Drawings	KM	CS
A	23.08.2023	PLANNING	AD	CS

**OFFICE S&M** © Office S&M LLP  
 18 Ashwin Street  
 London, E8 3DL  
 02081066855  
 office@officesandm.com  
 www.officesandm.com

Project Name 48 Ravenshaw Street	
Project Address 48 Ravenshaw Street NW6 1NW	
Project Number 22438	Date Created 03/03/23
Drawing Name Proposed Block Plan	
Scale 1:500	Status Stage 3
Drawing Number 22438-OSM-ZZ-00-DR-A-020	Rev B

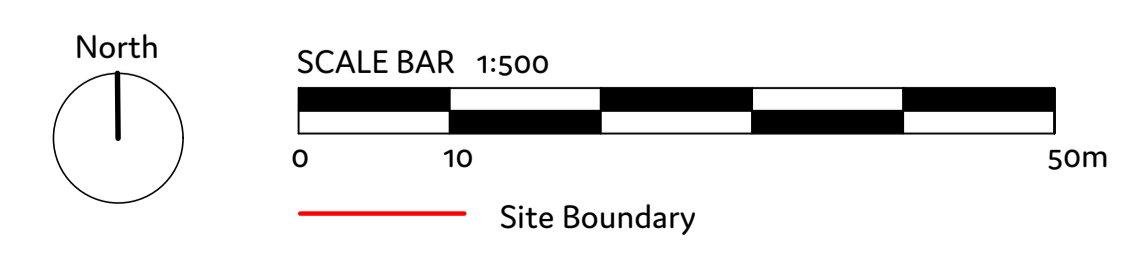

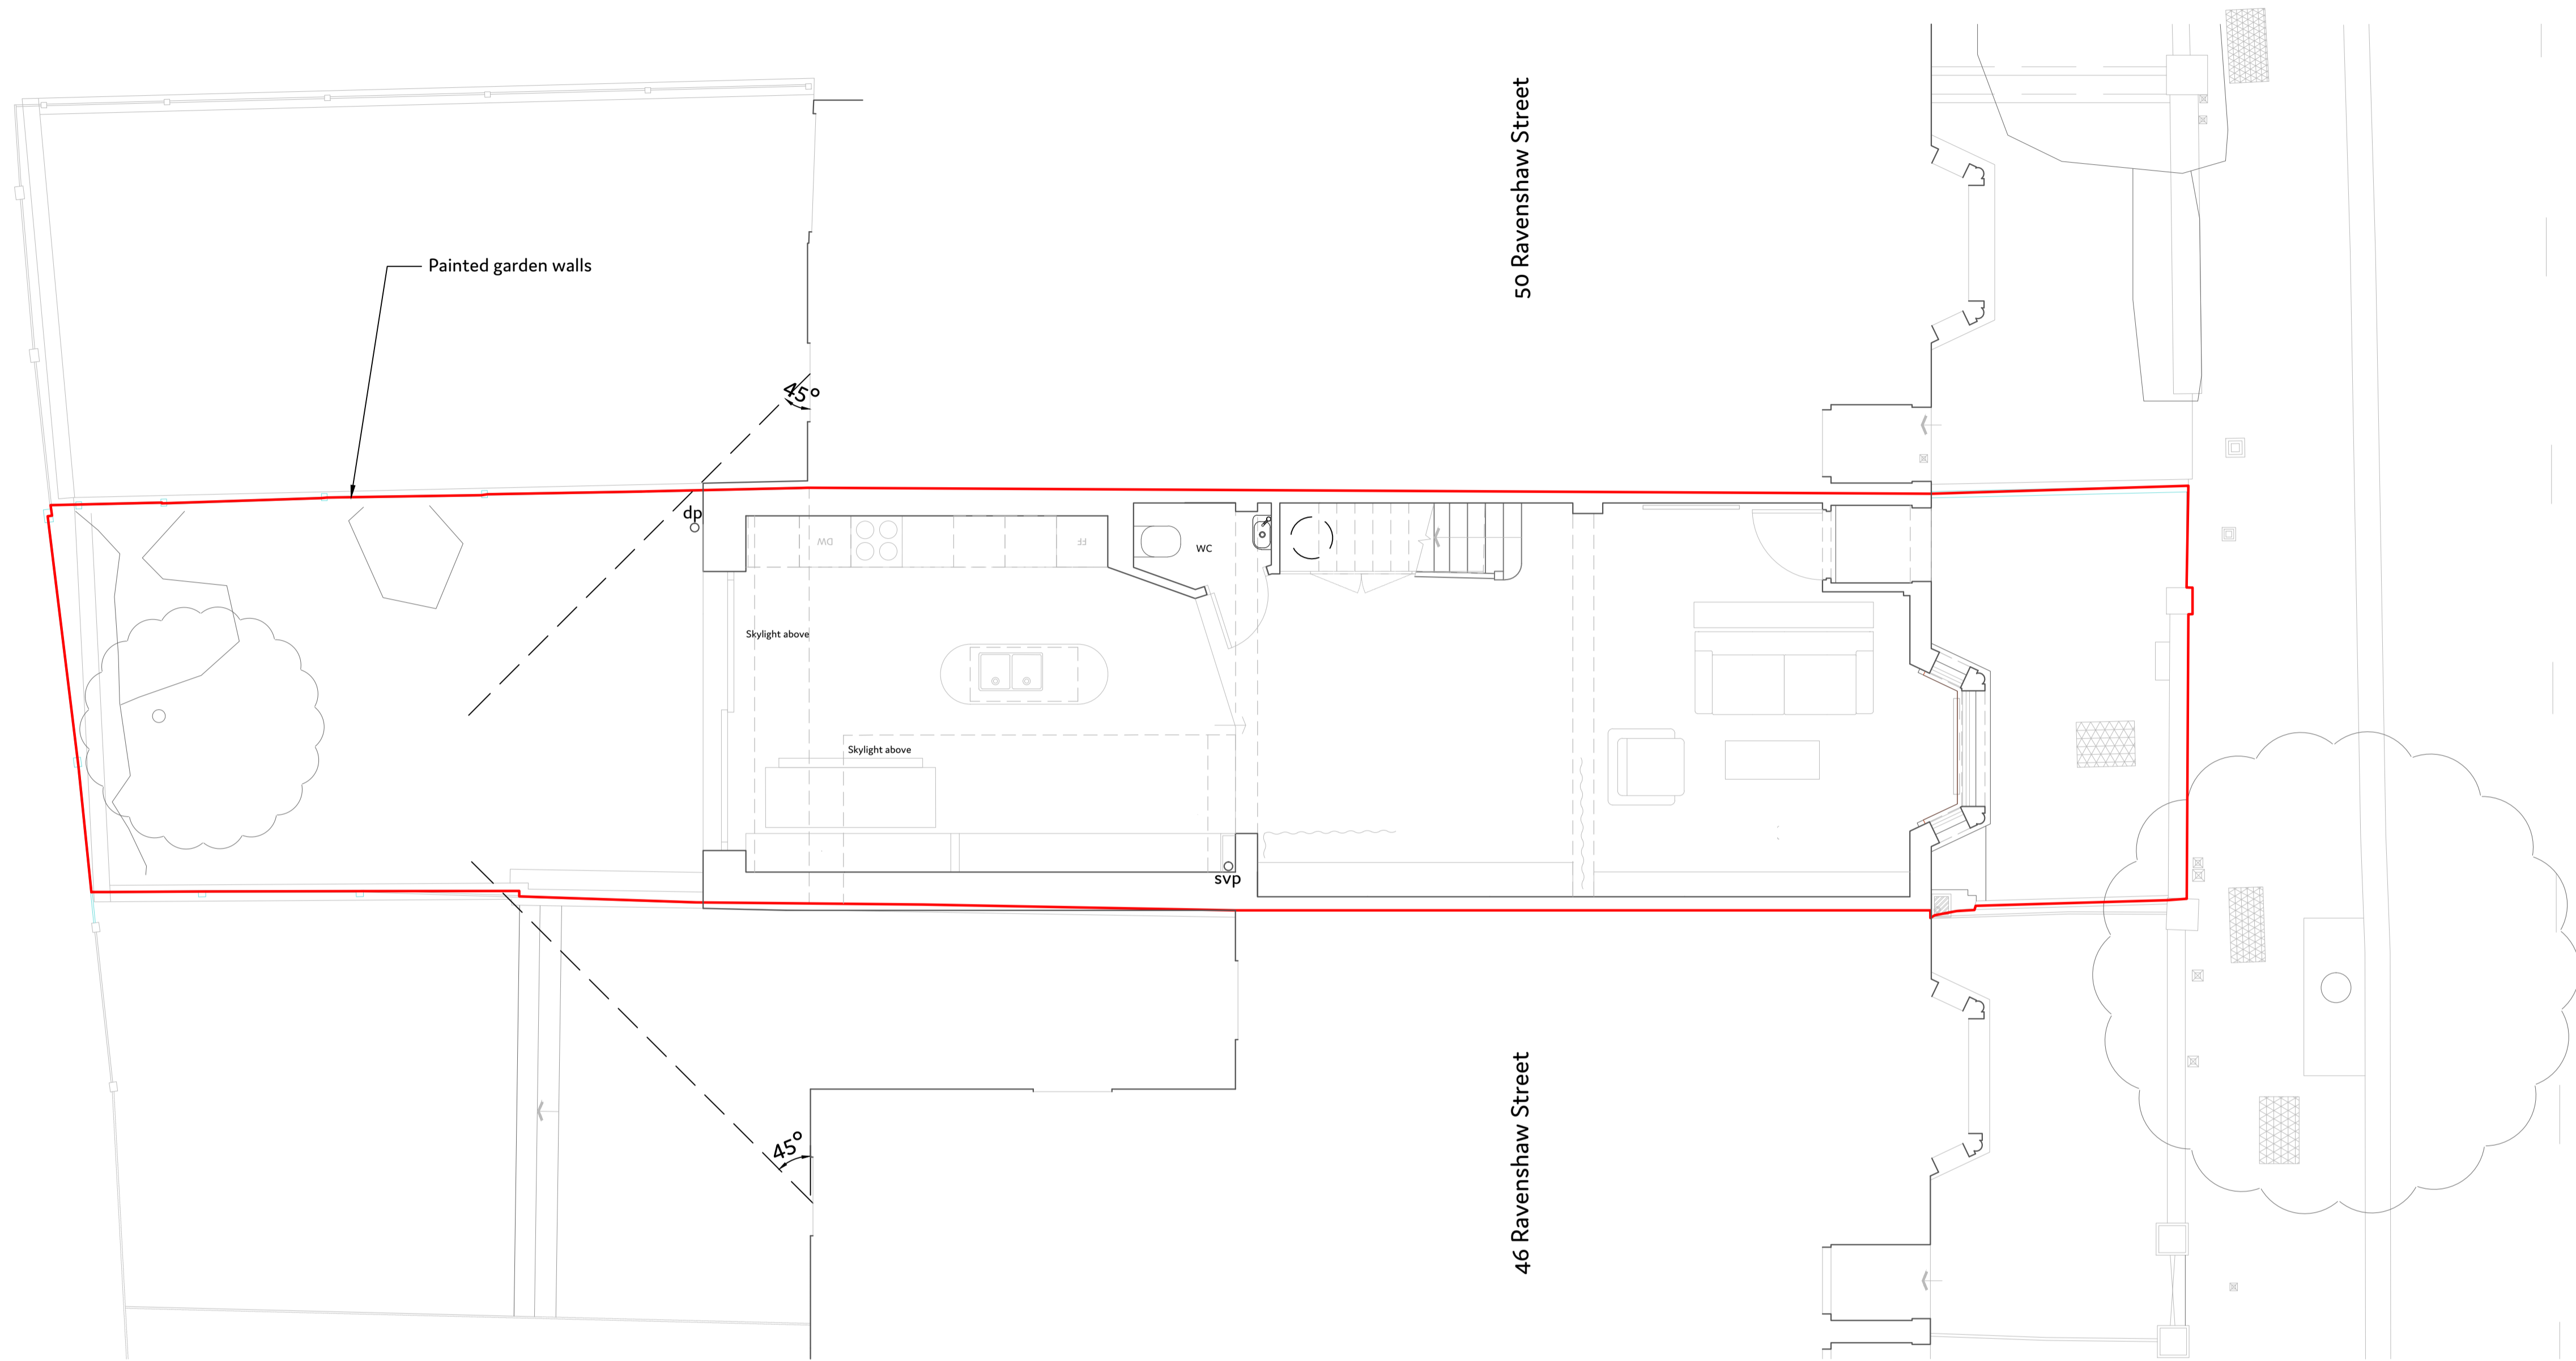

**NOTES**

This drawing is in millimeters unless noted.  
 All dimensions to be checked on site by the Contractor, and these dimensions are to be their responsibility.  
 The Contractor is to set out, check and co-ordinate all dimensions on site.  
 Report all drawing errors and omissions to the Architect, and if in doubt ask the Contract Administrator.  
 Existing building information based on survey information from MK BIM Solutions received 27/02/2023.  
 N.B. all build-ups are to be confirmed through building fabric surveys.  
 All levels are subject to coordination with the Structural and Civil Engineers.  
 Landscape levels vary. For tolerance and movement refer to Structural Engineer's information.  
 Prior to commencement of the building works the contractor should:  
 Ensure that all drawings are approved for use by the planning department, and by building control.  
 Inform the building control department that works have commenced onsite.  
 Verify the boundary lines and ground conditions, including checking of the services (gas, water, electric, telecom and sewers) prior to any excavation work.  
 Request a copy of the party wall award where works affect a party wall or involve excavations within 3m of adjoining buildings.  
 Ensure all necessary propping and temporary works are in place.  
 Works carried out prior to building control approval are at the contractors own risk.  
 Any discrepancies either between the written dimension and the site dimensions or between the drawing and other consultants' suppliers drawings should be brought to the attention of the Contract Administrator.  
 For fire protection to facades (new and existing), please refer to Fire Engineer's and Structural Engineer's information. Please refer to Fire Engineer's information for the strategy, compartmentation and fire spread requirements.  
 All fire protection & stopping to specialist design. Note that all exposed steelwork with intumescent paint will require architectural finish. There may be elements of boarding which provide the fire protection to structural elements and compartmentation. If the contractor suspects this is the case or is in doubt they must notify the fire and structural engineers before removal of the boarding.  
 The contractor must adhere to the CDM regulations during construction.  
 Asbestos and other harmful substances inc. contamination may be present within the existing building - refer to the necessary surveys prior to the start of works. If there are no or limited survey information available the contractor must undertake the necessary surveys to meet Health & Safety regulation.  
 These drawings reflect the current position of the scheme development. All information subject to ongoing Fire Consultant and Approved Inspector review.  
 Drawings to be read in conjunction with all other drawings, and Architectural Specification, Samples, and CDM Design Risk Register. All works to be carried out in accordance with the latest appropriate codes of practice and to comply with current building regulation.  
 All products to be supplied and installed as per manufacturers recommendations.  
 Any changes in specification are to be equal and approved, with details of any additional time and costs. Workmanship to be fit for purpose and as per specification.

-	---	---	---	---
B	23.01.2024	Revised Planning Drawings	KM	CS
A	23.08.2023	PLANNING	AD	CS
Rev	Date	Issue Status	Drawn	Audited

**OFFICE S&M** © Office S&M LLP  
 18 Ashwin Street  
 London, E8 3DL  
 02081066855  
 office@officesandm.com  
 www.officesandm.com

Project Name  
**48 Ravenshaw Street**



Project Address  
**48 Ravenshaw Street NW6 1NW**


Project Number  
**22438** Date Created  
**03/03/23**

Drawing Name  
**Proposed Ground Floor Plan**

Scale 1:100	Size A3	Status Stage 3
----------------	------------	-------------------

Drawing Number 22438-OSM-ZZ-00-DR-A-020	Rev B
--	----------

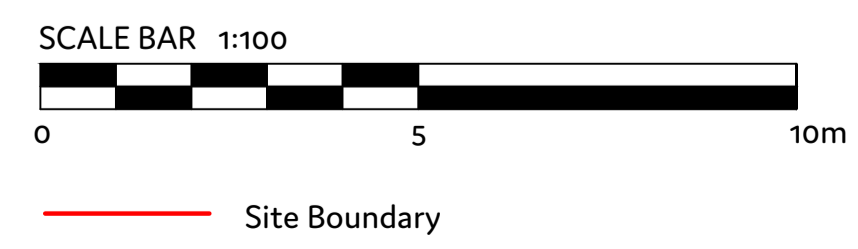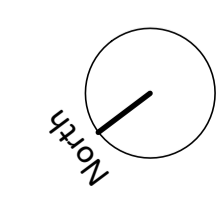

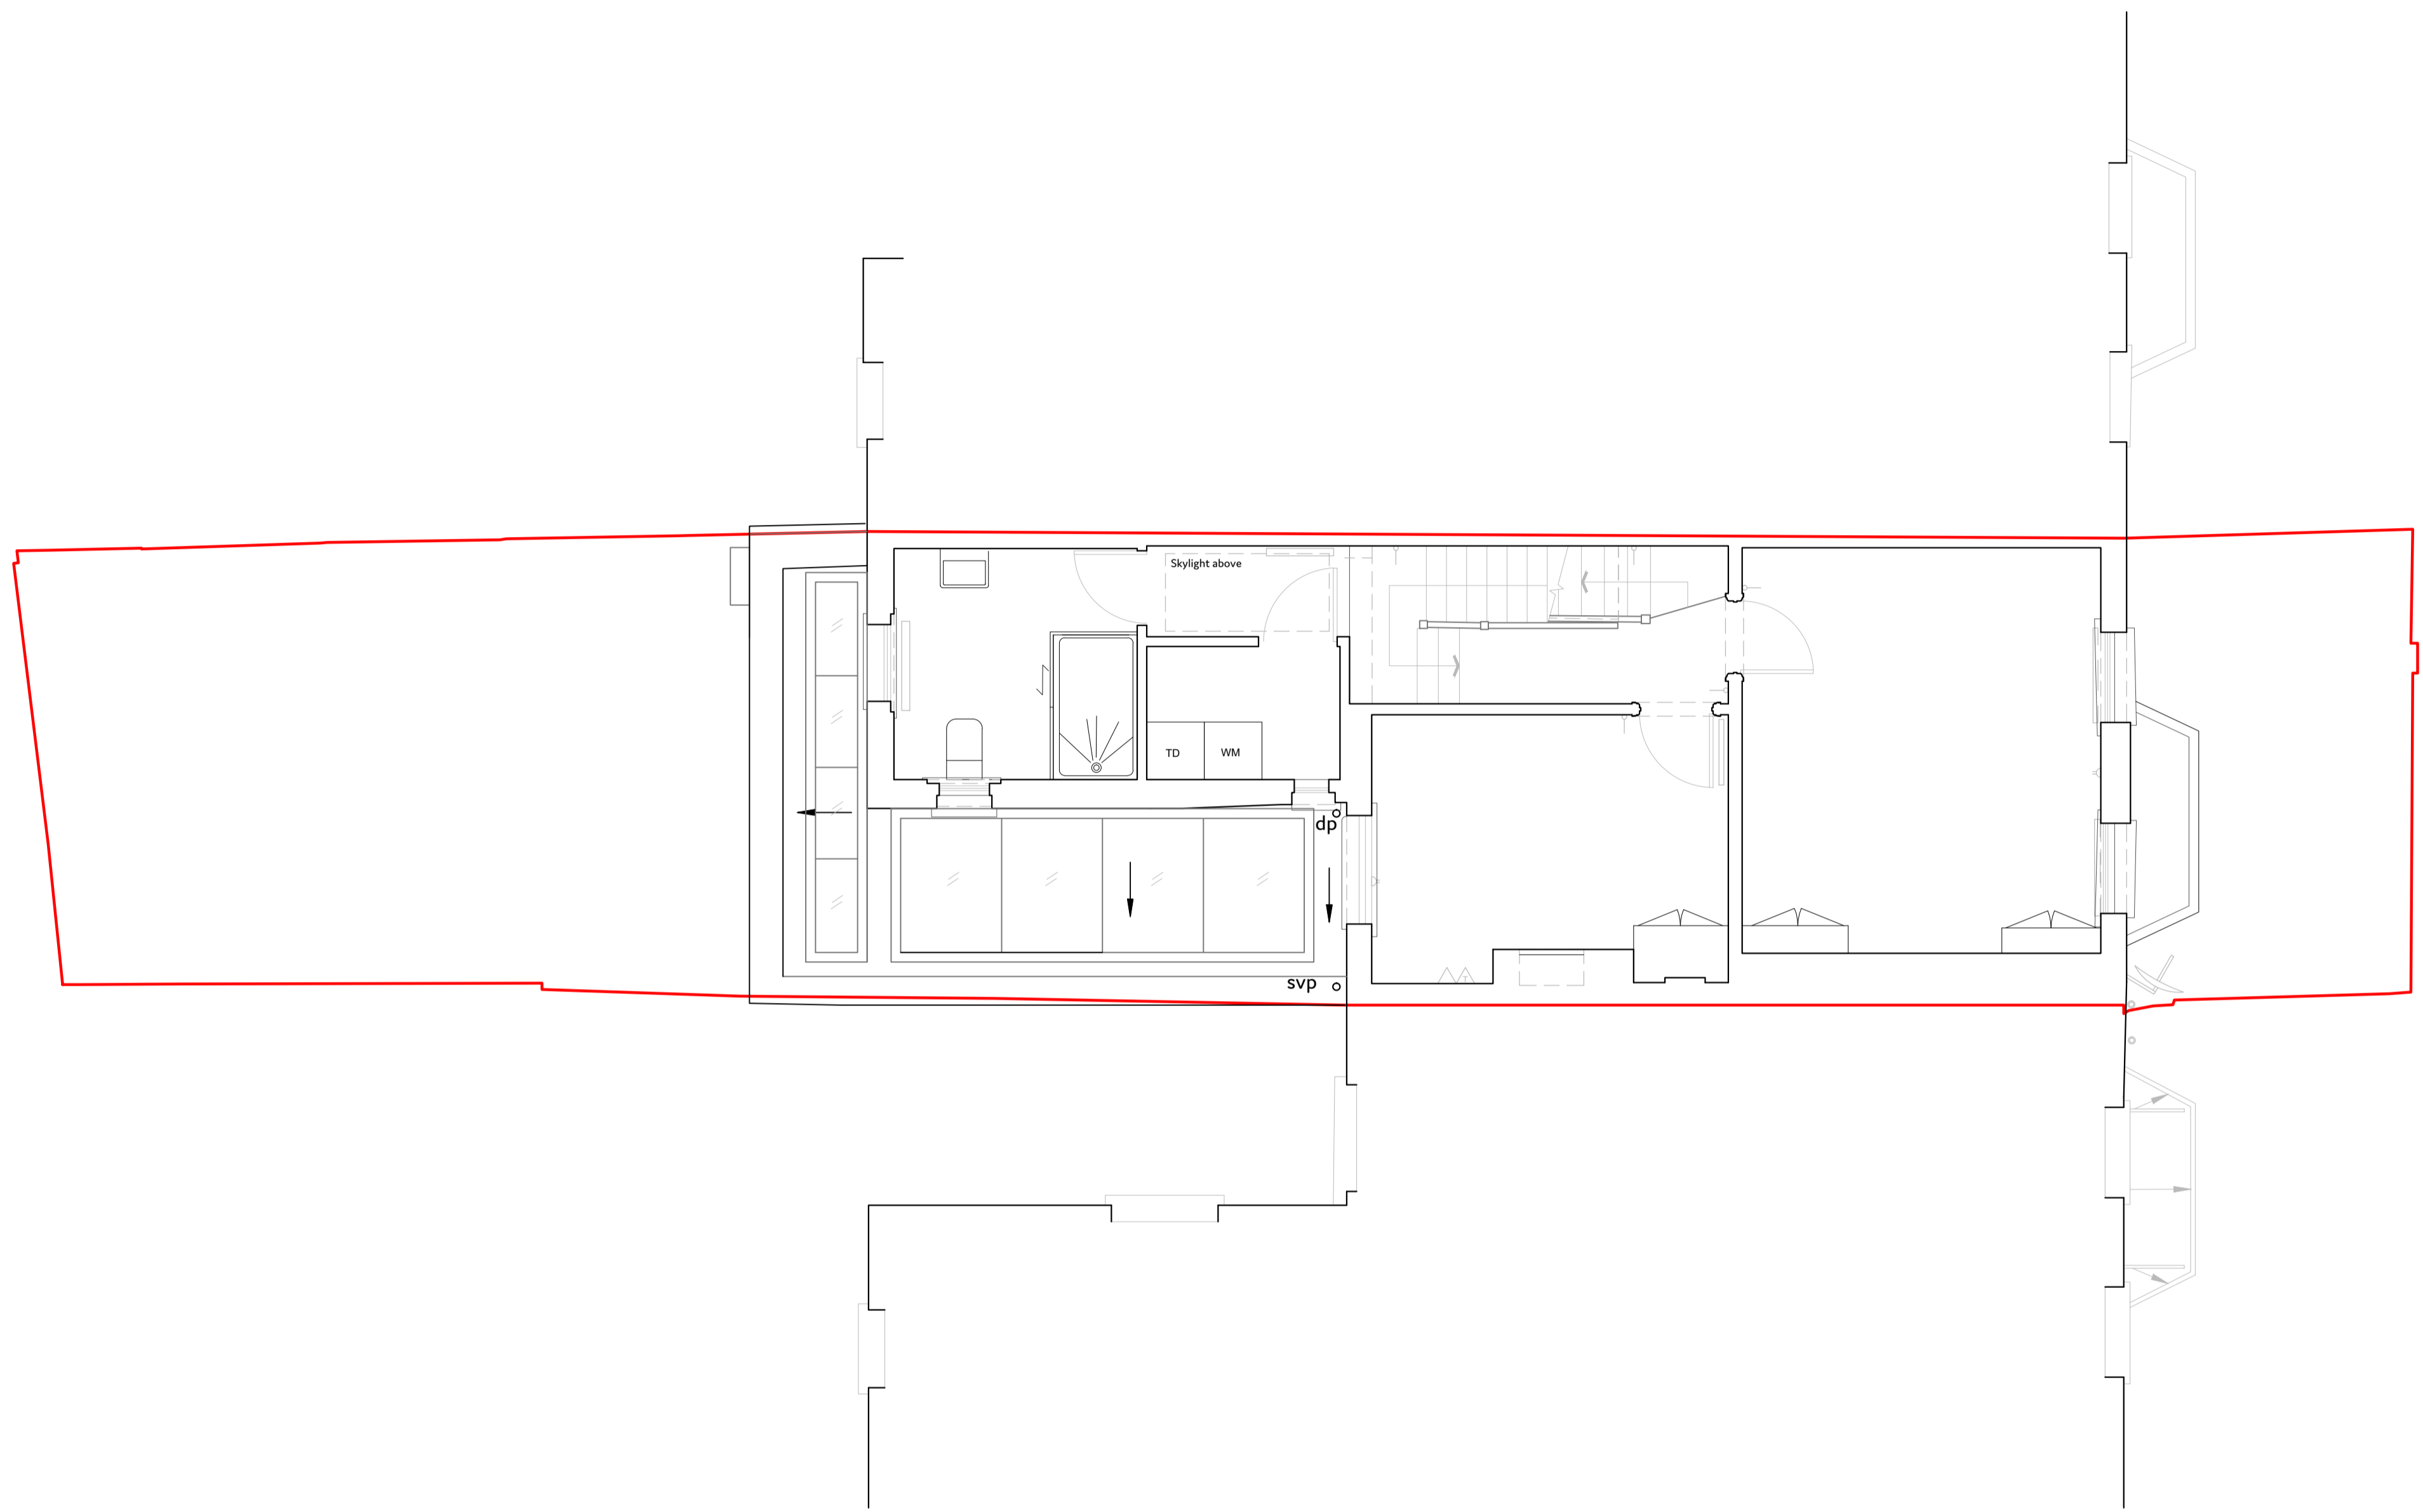

**NOTES**

This drawing is in millimeters unless noted.  
 All dimensions to be checked on site by the Contractor, and these dimensions are to be their responsibility.  
 The Contractor is to set out, check and co-ordinate all dimensions on site.  
 Report all drawing errors and omissions to the Architect, and if in doubt ask the Contract Administrator.  
 Existing building information based on survey information from MK BIM Solutions received 27/02/2023.  
 N.B. all build-ups are to be confirmed through building fabric surveys.  
 All levels are subject to coordination with the Structural and Civil Engineers.  
 Landscape levels vary. For tolerance and movement refer to Structural Engineer's information.  
 Prior to commencement of the building works the contractor should:  
 Ensure that all drawings are approved for use by the planning department, and by building control.  
 Inform the building control department that works have commenced onsite.  
 Verify the boundary lines and ground conditions, including checking of the services (gas, water, electric, telecom and sewers) prior to any excavation work.  
 Request a copy of the party wall award where works affect a party wall or involve excavations within 3m of adjoining buildings.  
 Ensure all necessary propping and temporary works are in place.  
 Works carried out prior to building control approval are at the contractors own risk.  
 Any discrepancies either between the written dimension and the site dimensions or between the drawing and other consultants' suppliers drawings should be brought to the attention of the Contract Administrator.  
 For fire protection to facades (new and existing), please refer to Fire Engineer's and Structural Engineer's information. Please refer to Fire Engineer's information for the strategy, compartmentation and fire spread requirements.  
 All fire protection & stopping to specialist design. Note that all exposed steelwork with intumescent paint will require architectural finish. There may be elements of boarding which provide the fire protection to structural elements and compartmentation. If the contractor suspects this is the case or is in doubt they must notify the fire and structural engineers before removal of the boarding.  
 The contractor must adhere to the CDM regulations during construction.  
 Asbestos and other harmful substances inc. contamination may be present within the existing building - refer to the necessary surveys prior to the start of works. If there are no or limited survey information available the contractor must undertake the necessary surveys to meet Health & Safety regulation.  
 These drawings reflect the current position of the scheme development. All information subject to ongoing Fire Consultant and Approved Inspector review.  
 Drawings to be read in conjunction with all other drawings, and Architectural Specification, Samples, and CDM Design Risk Register. All works to be carried out in accordance with the latest appropriate codes of practice and to comply with current building regulation.  
 All products to be supplied and installed as per manufacturers recommendations.  
 Any changes in specification are to be equal and approved, with details of any additional time and costs. Workmanship to be fit for purpose and as per specification.

Rev	Date	Issue Status	Drawn	Audited
B	23.01.2024	Revised Planning Drawings	KM	CS
A	23.08.2023	PLANNING	AD	CS

**OFFICE S&M**  
 © Office S&M LLP  
 18 Ashwin Street  
 London, E8 3DL  
 02081066855  
 office@officesandm.com  
 www.officesandm.com

Project Name  
**48 Ravenshaw Street**



Project Address  
**48 Ravenshaw Street NW6 1NW**


Project Number  
**22438**

Date Created  
**03/03/23**

Drawing Name  
**Proposed First Floor Plan**

Scale 1:100	Size A3	Status Stage 3
Drawing Number SK003	Rev B	

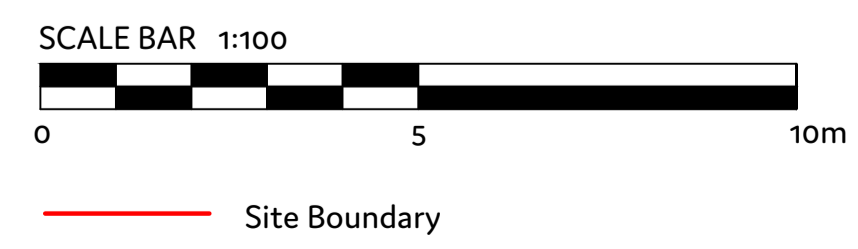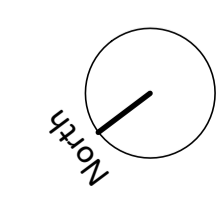

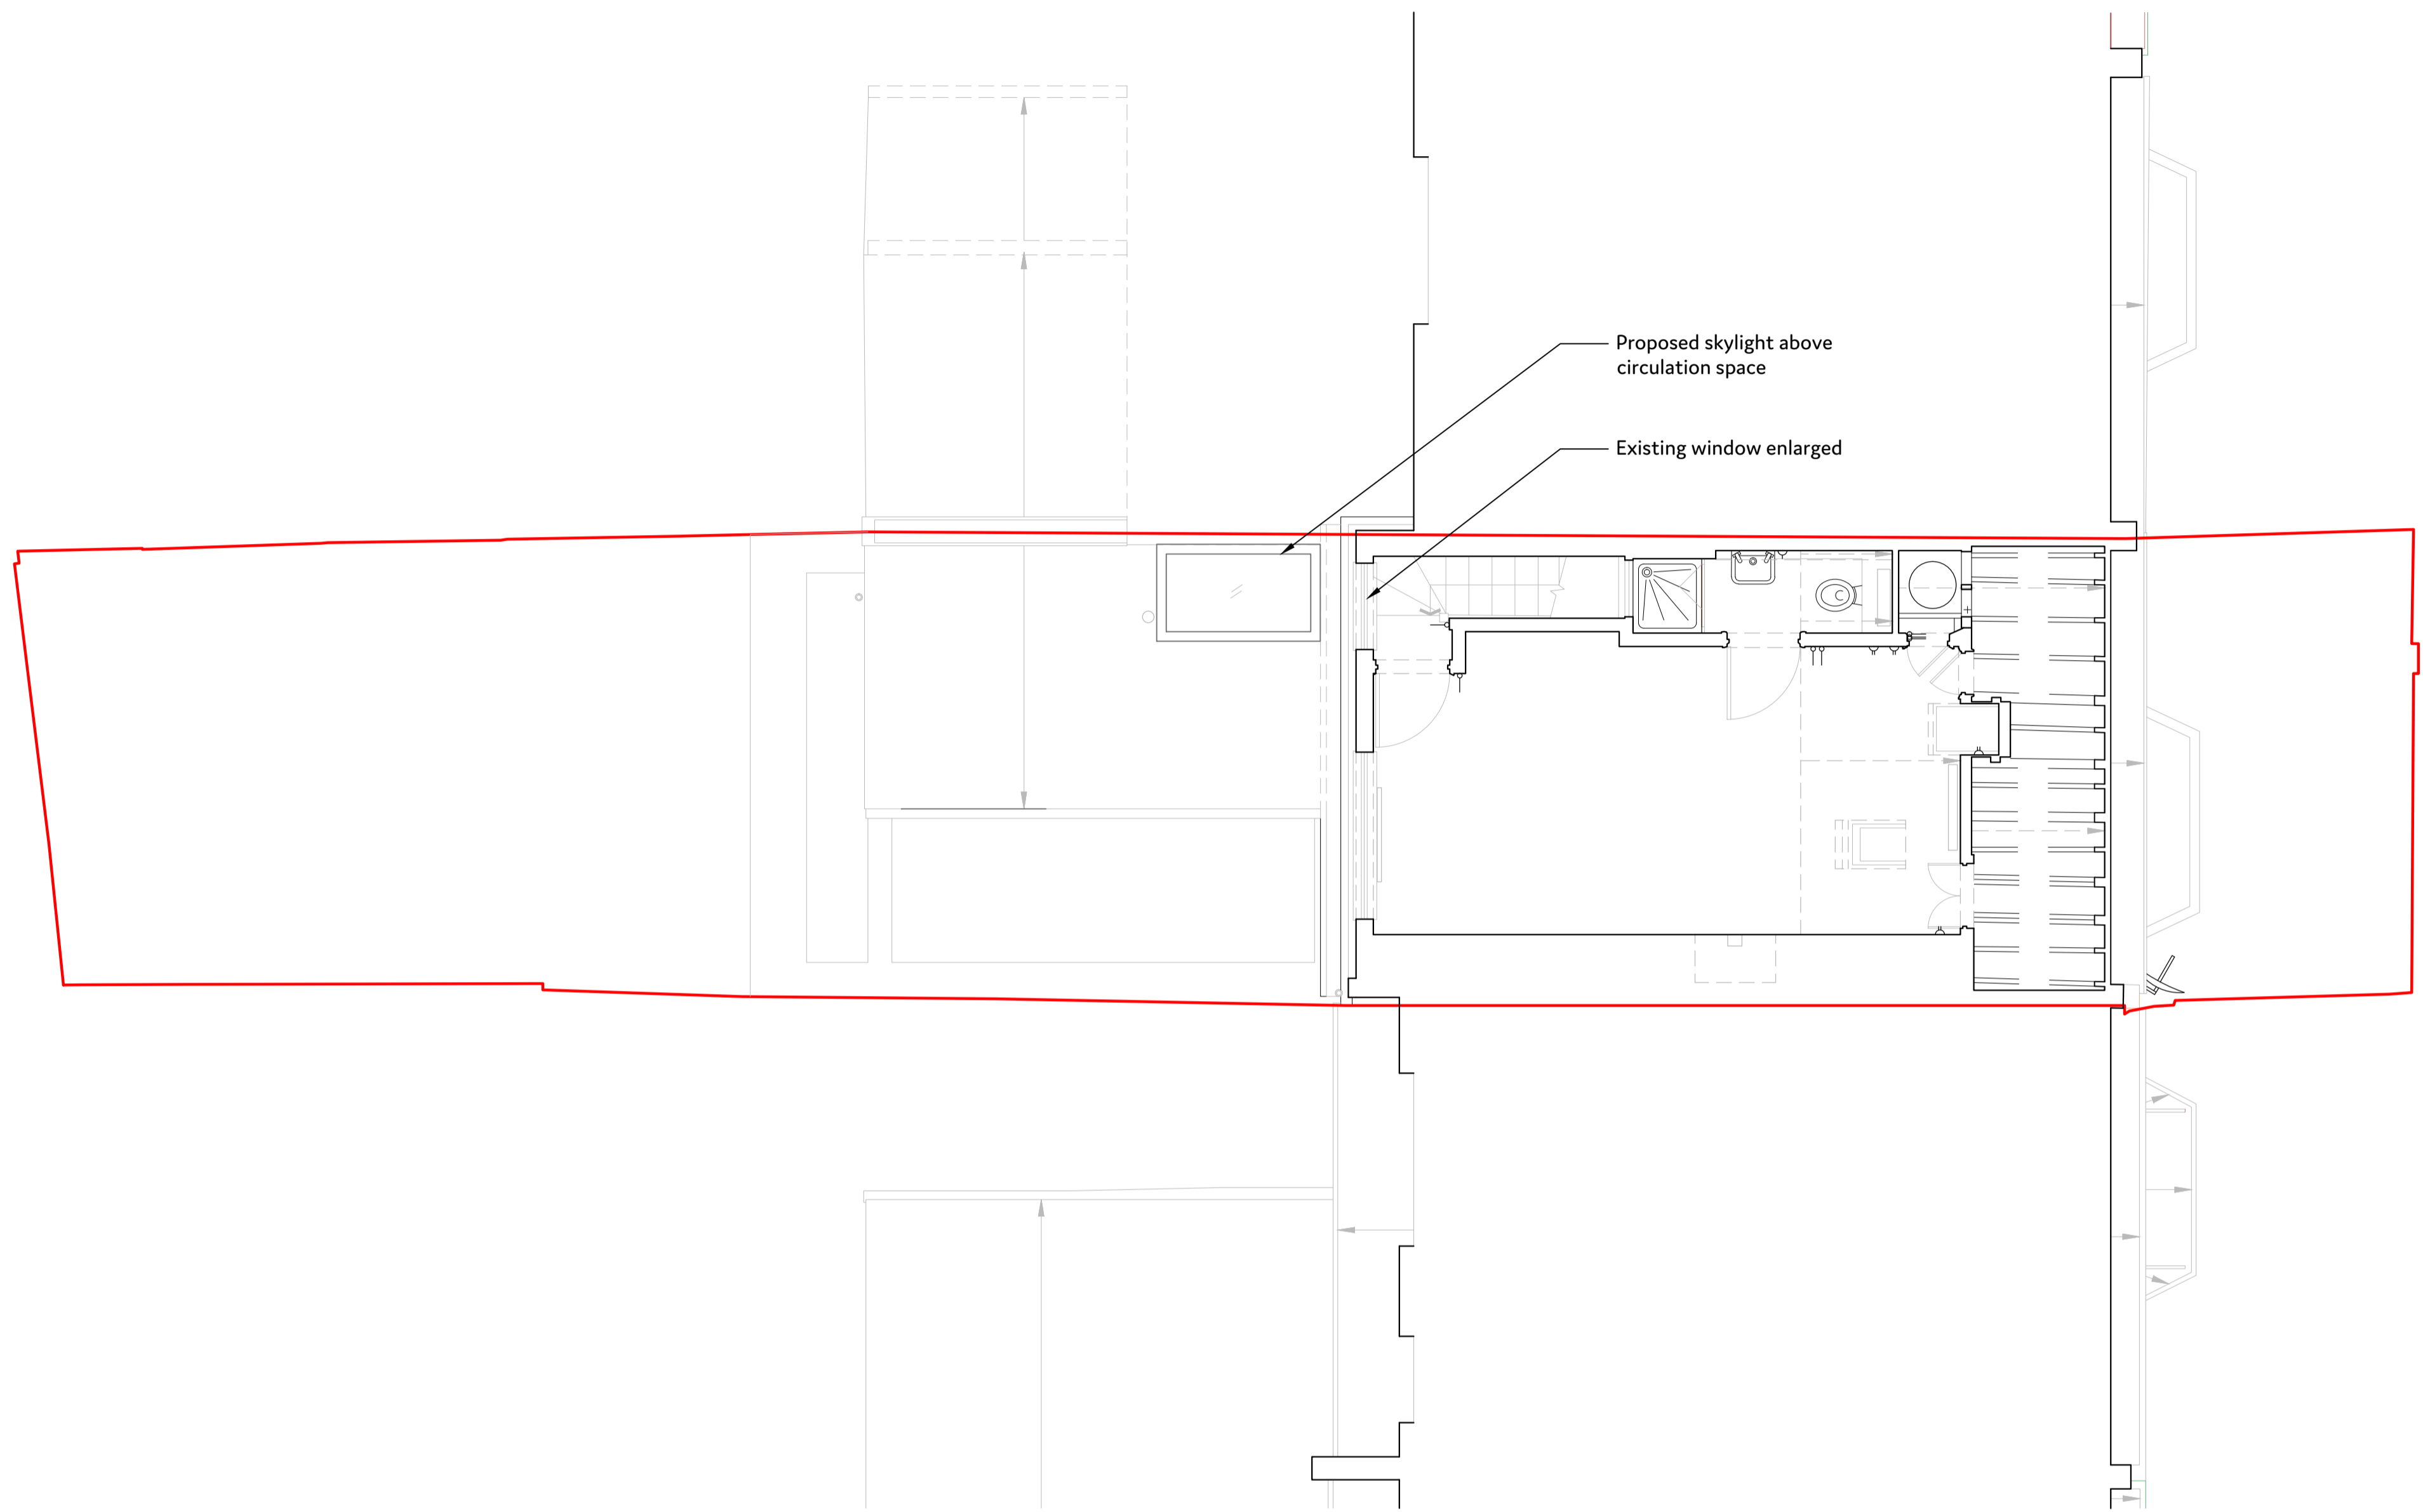

**NOTES**

This drawing is in millimeters unless noted.  
 All dimensions to be checked on site by the Contractor, and these dimensions are to be their responsibility.  
 The Contractor is to set out, check and co-ordinate all dimensions on site.  
 Report all drawing errors and omissions to the Architect, and if in doubt ask the Contract Administrator.  
 Existing building information based on survey information from MK BIM Solutions received 27/02/2023.  
 N.B. all build-ups are to be confirmed through building fabric surveys.  
 All levels are subject to coordination with the Structural and Civil Engineers.  
 Landscape levels vary. For tolerance and movement refer to Structural Engineer's information.  
 Prior to commencement of the building works the contractor should:  
 Ensure that all drawings are approved for use by the planning department, and by building control.  
 Inform the building control department that works have commenced onsite.  
 Verify the boundary lines and ground conditions, including checking of the services (gas, water, electric, telecom and sewers) prior to any excavation work.  
 Request a copy of the party wall award where works affect a party wall or involve excavations within 3m of adjoining buildings.  
 Ensure all necessary propping and temporary works are in place.  
 Works carried out prior to building control approval are at the contractors own risk.  
 Any discrepancies either between the written dimension and the site dimensions or between the drawing and other consultants' suppliers drawings should be brought to the attention of the Contract Administrator.  
 For fire protection to facades (new and existing), please refer to Fire Engineer's and Structural Engineer's information. Please refer to Fire Engineer's information for the strategy, compartmentation and fire spread requirements.  
 All fire protection & stopping to specialist design. Note that all exposed steelwork with intumescent paint will require architectural finish. There may be elements of boarding which provide the fire protection to structural elements and compartmentation. If the contractor suspects this is the case or is in doubt they must notify the fire and structural engineers before removal of the boarding.  
 The contractor must adhere to the CDM regulations during construction.  
 Asbestos and other harmful substances inc. contamination may be present within the existing building - refer to the necessary surveys prior to the start of works. If there are no or limited survey information available the contractor must undertake the necessary surveys to meet Health & Safety regulation.  
 These drawings reflect the current position of the scheme development. All information subject to ongoing Fire Consultant and Approved Inspector review.  
 Drawings to be read in conjunction with all other drawings, and Architectural Specification, Samples, and CDM Design Risk Register. All works to be carried out in accordance with the latest appropriate codes of practice and to comply with current building regulation.  
 All products to be supplied and installed as per manufacturers recommendations.  
 Any changes in specification are to be equal and approved, with details of any additional time and costs. Workmanship to be fit for purpose and as per specification.

Rev	Date	Issue Status	Drawn	Audited
B	23.01.2024	Revised Planning Drawings	KM	CS
A	23.08.2023	PLANNING	AD	CS

**OFFICE S&M**  
 © Office S&M LLP  
 18 Ashwin Street  
 London, E8 3DL  
 02081066855  
 office@officesandm.com  
 www.officesandm.com

Project Name  
**48 Ravenshaw Street**

Project Address  
**48 Ravenshaw Street NW6 1NW**


Project Number  
**22438**

Date Created  
**03/03/23**

Drawing Name  
**Proposed Second Floor Plan**

Scale 1:100	Size A3	Status Stage 3
----------------	------------	-------------------

Drawing Number 22438-OSM-ZZ-02-DR-A-022	Rev B
--	----------

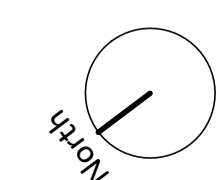


— Site Boundary



Example of rough cut stone



Example of polished steel

 

Example of dark green hopper and RWP

## NOTES

This drawing is in millimeters unless noted.  
 All dimensions to be checked on site by the Contractor, and these dimensions are to be their responsibility.  
 The Contractor is to set out, check and co-ordinate all dimensions on site.  
 Report all drawing errors and omissions to the Architect, and if in doubt ask the Contract Administrator.  
 Existing building information based on survey information from MK BIM Solutions received 27/02/2023.  
 N.B. All build-ups are to be confirmed through building fabric surveys.  
 All levels are subject to coordination with the Structural and Civil Engineers.  
 Landscape levels vary. For tolerance and movement refer to Structural Engineer's information.

Prior to commencement of the building works the contractor should:  
 Ensure that all drawings are approved for use by the planning department, and by building control.  
 Inform the building control department that works have commenced onsite.  
 Verify the boundary lines and ground conditions, including checking of the services (gas, water, electric, telecom and sewers) prior to any excavation work.  
 Request a copy of the party wall award where works affect a party wall or involve excavations within 3m of adjoining buildings.  
 Ensure all necessary propping and temporary works are in place.  
 Works carried out prior to building control approval are at the contractors own risk.  
 Any discrepancies either between the written dimension and the site dimensions or between the drawing and other consultants' suppliers drawings should be brought to the attention of the Contract Administrator.  
 For fire protection to facades (new and existing), please refer to Fire Engineer's and Structural Engineer's information. Please refer to Fire Engineer's information for the strategy, compartmentation and fire spread requirements.  
 All fire protection & stopping to specialist design. Note that all exposed steelwork with intumescent paint will require architectural finish. There may be elements of boarding which provide the fire protection to structural elements and compartmentation. If the contractor suspects this is the case or is in doubt they must notify the fire and structural engineers before removal of the boarding.  
 The contractor must adhere to the CDM regulations during construction.  
 Asbestos and other harmful substances inc. contamination may be present within the existing building - refer to the necessary surveys prior to the start of works. If there are no or limited survey information available the contractor must undertake the necessary surveys to meet Health & Safety regulation.  
 These drawings reflect the current position of the scheme development. All information subject to ongoing Fire Consultant and Approved Inspector review.  
 Drawings to be read in conjunction with all other drawings, and Architectural Specification, Samples, and CDM Design Risk Register. All works to be carried out in accordance with the latest appropriate codes of practice and to comply with current building regulation.  
 All products to be supplied and installed as per manufacturers recommendations.  
 Any changes in specification are to be equal and approved, with details of any additional time and costs. Workmanship to be fit for purpose and as per specification.

Rev	Date	Issue Status	Drawn	Audited
B	23.01.2024	Revised Planning Drawings	KM	CS
A	23.08.2023	PLANNING	AD	CS

**OFFICE S&M**  
 © Office S&M LLP  
 18 Ashwin Street  
 London, E8 3DL  
 02081066855  
 office@officesandm.com  
 www.officesandm.com

Project Name  
**48 Ravenshaw Street**

Project Address  
**48 Ravenshaw Street NW6 1NW**


Project Number  
**22438**


Date Created  
**03/03/23**

Drawing Name  
**Proposed North Elevation**

Scale	Size	Status
1:100	A3	Stage 3

Drawing Number	Rev
22438-OSM-ZZ-ZZ-DR-A-024	B

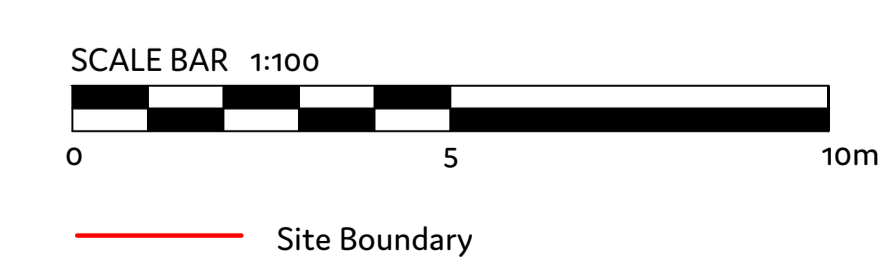

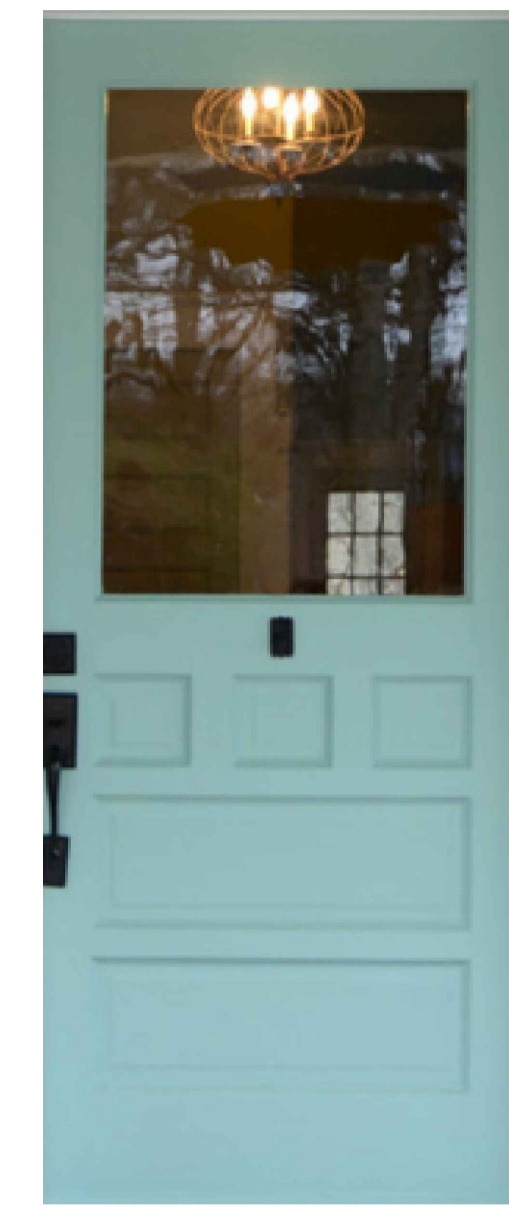

Example of glazed front door

**NOTES**

This drawing is in millimeters unless noted.  
 All dimensions to be checked on site by the Contractor, and these dimensions are to be their responsibility.  
 The Contractor is to set out, check and co-ordinate all dimensions on site.  
 Report all drawing errors and omissions to the Architect, and if in doubt ask the Contract Administrator.  
 Existing building information based on survey information from MK BIM Solutions received 27/02/2023.  
 N.B. All build-ups are to be confirmed through building fabric surveys.  
 All levels are subject to coordination with the Structural and Civil Engineers.  
 Landscape levels vary. For tolerance and movement refer to Structural Engineer's information.

Prior to commencement of the building works the contractor should:  
 Ensure that all drawings are approved for use by the planning department, and by building control.  
 Inform the building control department that works have commenced onsite.  
 Verify the boundary lines and ground conditions, including checking of the services (gas, water, electric, telecom and sewers) prior to any excavation work.  
 Request a copy of the party wall award where works affect a party wall or involve excavations within 3m of adjoining buildings.  
 Ensure all necessary propping and temporary works are in place.  
 Works carried out prior to building control approval are at the contractors own risk.  
 Any discrepancies either between the written dimension and the site dimensions or between the drawing and other consultants' suppliers drawings should be brought to the attention of the Contract Administrator.  
 For fire protection to facades (new and existing), please refer to Fire Engineer's and Structural Engineer's information. Please refer to Fire Engineer's information for the strategy, compartmentation and fire spread requirements.  
 All fire protection & stopping to specialist design. Note that all exposed steelwork with intumescent paint will require architectural finish. There may be elements of boarding which provide the fire protection to structural elements and compartmentation. If the contractor suspects this is the case or is in doubt they must notify the fire and structural engineers before removal of the boarding.  
 The contractor must adhere to the CDM regulations during construction.  
 Asbestos and other harmful substances inc. contamination may be present within the existing building - refer to the necessary surveys prior to the start of works. If there are no or limited survey information available the contractor must undertake the necessary surveys to meet Health & Safety regulation.  
 These drawings reflect the current position of the scheme development. All information subject to ongoing Fire Consultant and Approved Inspector review.  
 Drawings to be read in conjunction with all other drawings, and Architectural Specification, Samples, and CDM Design Risk Register. All works to be carried out in accordance with the latest appropriate codes of practice and to comply with current building regulation.  
 All products to be supplied and installed as per manufacturers recommendations.  
 Any changes in specification are to be equal and approved, with details of any additional time and costs. Workmanship to be fit for purpose and as per specification.

Rev	Date	Issue Status	Drawn	Audited
B	23.01.2024	Revised Planning Drawings	KM	CS
A	23.08.2023	PLANNING	AD	CS

**OFFICE S&M**  
 © Office S&M LLP  
 18 Ashwin Street  
 London, E8 3DL  
 02081066855  
 office@officesandm.com  
 www.officesandm.com

Project Name  
**48 Ravenshaw Street**


Project Address  
**48 Ravenshaw Street NW6 1NW**


Project Number  
**22438**

Date Created  
**03/03/2023**

Drawing Name  
**Proposed South Elevation**

Scale	Size	Status
1:100	A3	Stage 3
Drawing Number	Rev	
22438-OSM-ZZ-ZZ-DR-A-025	B	

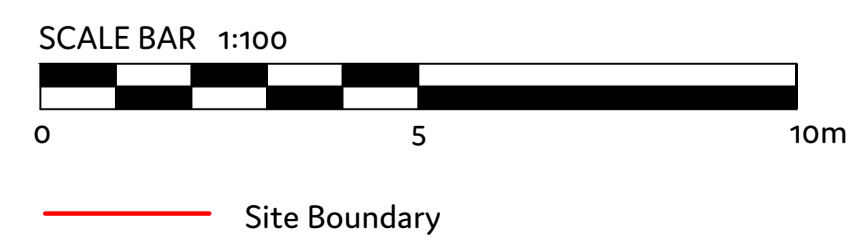

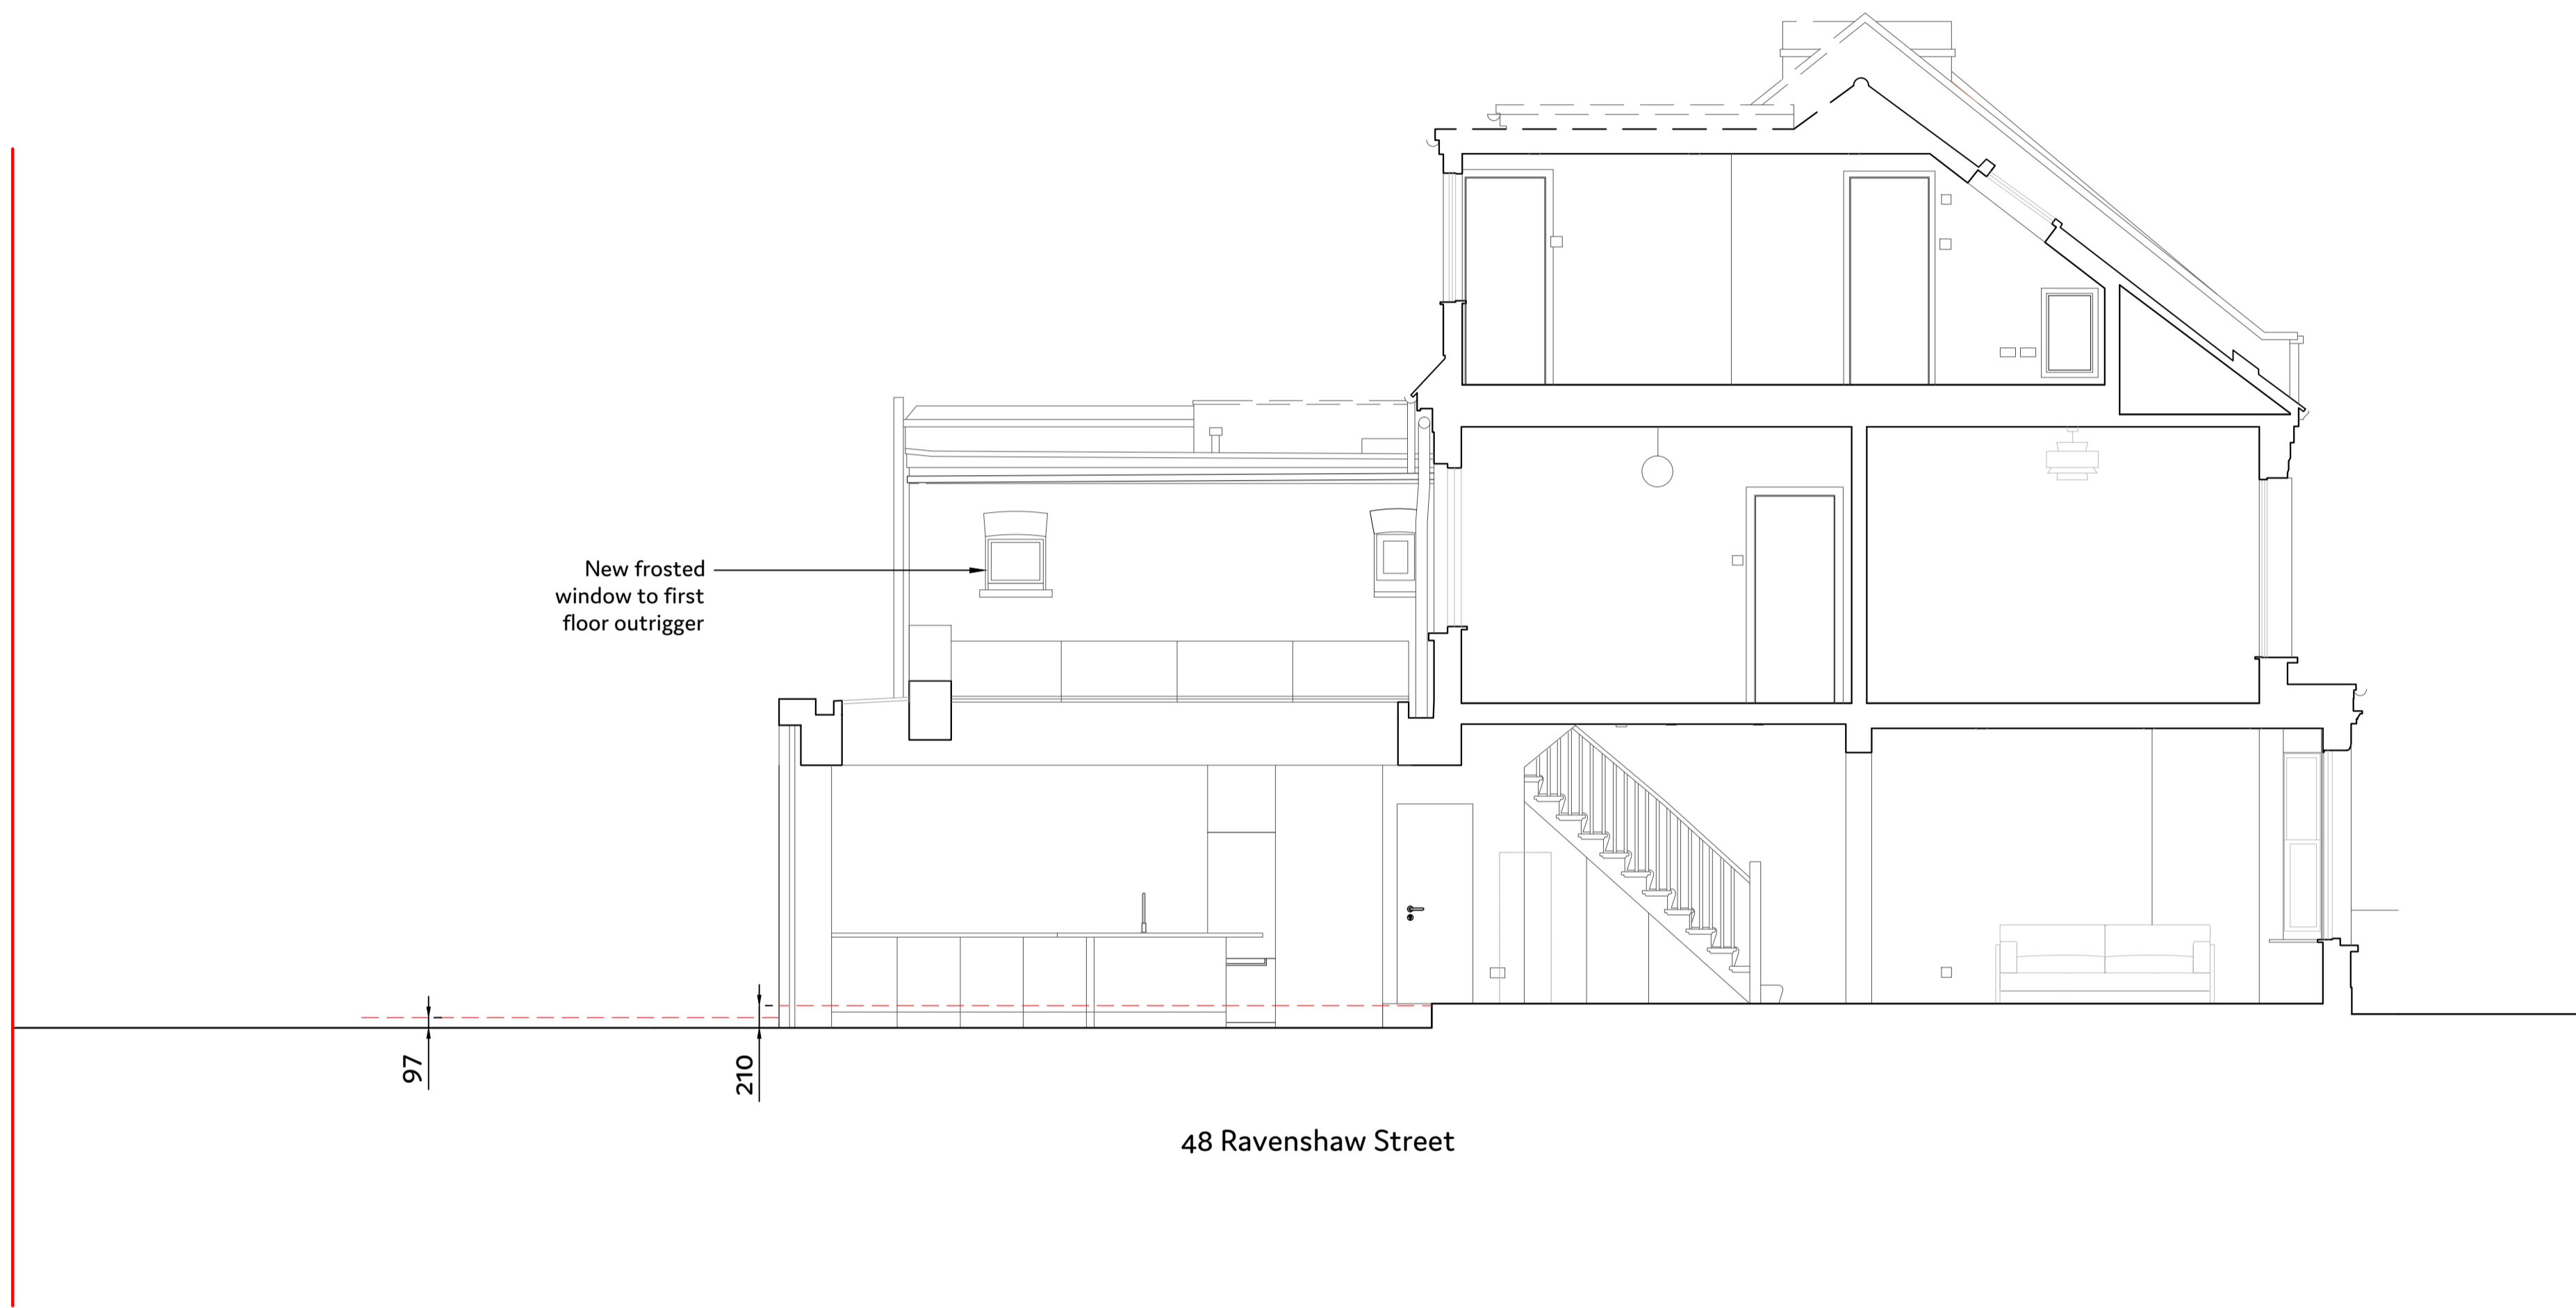


New frosted window to first floor outrigger

97

210

48 Ravenshaw Street

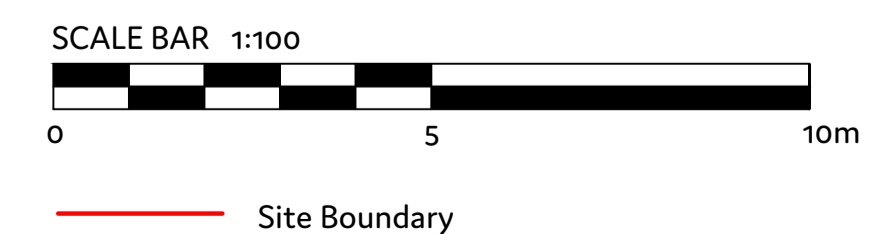

**NOTES**

This drawing is in millimeters unless noted.  
 All dimensions to be checked on site by the Contractor, and these dimensions are to be their responsibility.  
 The Contractor is to set out, check and co-ordinate all dimensions on site.  
 Report all drawing errors and omissions to the Architect, and if in doubt ask the Contract Administrator.  
 Existing building information based on survey information from MK BIM Solutions received 27/02/2023.  
 N.B. all build-ups are to be confirmed through building fabric surveys.  
 All levels are subject to coordination with the Structural and Civil Engineers.  
 Landscape levels vary. For tolerance and movement refer to Structural Engineer's information.  
 Prior to commencement of the building works the contractor should:  
 Ensure that all drawings are approved for use by the planning department, and by building control.  
 Inform the building control department that works have commenced onsite.  
 Verify the boundary lines and ground conditions, including checking of the services (gas, water, electric, telecom and sewers) prior to any excavation work.  
 Request a copy of the party wall award where works affect a party wall or involve excavations within 3m of adjoining buildings.  
 Ensure all necessary propping and temporary works are in place.  
 Works carried out prior to building control approval are at the contractors own risk.  
 Any discrepancies either between the written dimension and the site dimensions or between the drawing and other consultants' suppliers drawings should be brought to the attention of the Contract Administrator.  
 For fire protection to facades (new and existing), please refer to Fire Engineer's and Structural Engineer's information. Please refer to Fire Engineer's information for the strategy, compartmentation and fire spread requirements.  
 All fire protection & stopping to specialist design. Note that all exposed steelwork with intumescent paint will require architectural finish. There may be elements of boarding which provide the fire protection to structural elements and compartmentation. If the contractor suspects this is the case or is in doubt they must notify the fire and structural engineers before removal of the boarding.  
 The contractor must adhere to the CDM regulations during construction.  
 Asbestos and other harmful substances inc. contamination may be present within the existing building - refer to the necessary surveys prior to the start of works. If there are no or limited survey information available the contractor must undertake the necessary surveys to meet Health & Safety regulation.  
 These drawings reflect the current position of the scheme development. All information subject to ongoing Fire Consultant and Approved Inspector review.  
 Drawings to be read in conjunction with all other drawings, and Architectural Specification, Samples, and CDM Design Risk Register. All works to be carried out in accordance with the latest appropriate codes of practice and to comply with current building regulation.  
 All products to be supplied and installed as per manufacturers recommendations.  
 Any changes in specification are to be equal and approved, with details of any additional time and costs. Workmanship to be fit for purpose and as per specification.

-	---	---	---	---
B	23.01.2024	Revised Planning Drawings	KM	CS
A	23.08.2023	PLANNING	AD	CS
Rev	Date	Issue Status	Drawn	Audited

**OFFICE S&M**  
 © Office S&M LLP  
 18 Ashwin Street  
 London, E8 3DL  
 02081066855  
 office@officesandm.com  
 www.officesandm.com

Project Name  
 48 Ravenshaw Street

Project Address  
 48 Ravenshaw Street NW6 1NW

Project Number  
 22438

Date Created  
 03/03/23

Drawing Name  
 Proposed West Site Section

Scale  
 1:100

Size  
 A3

Status  
 Stage3

Drawing Number  
 22438-OSM-ZZ-ZZ-DR-A-027

Rev  
 B