





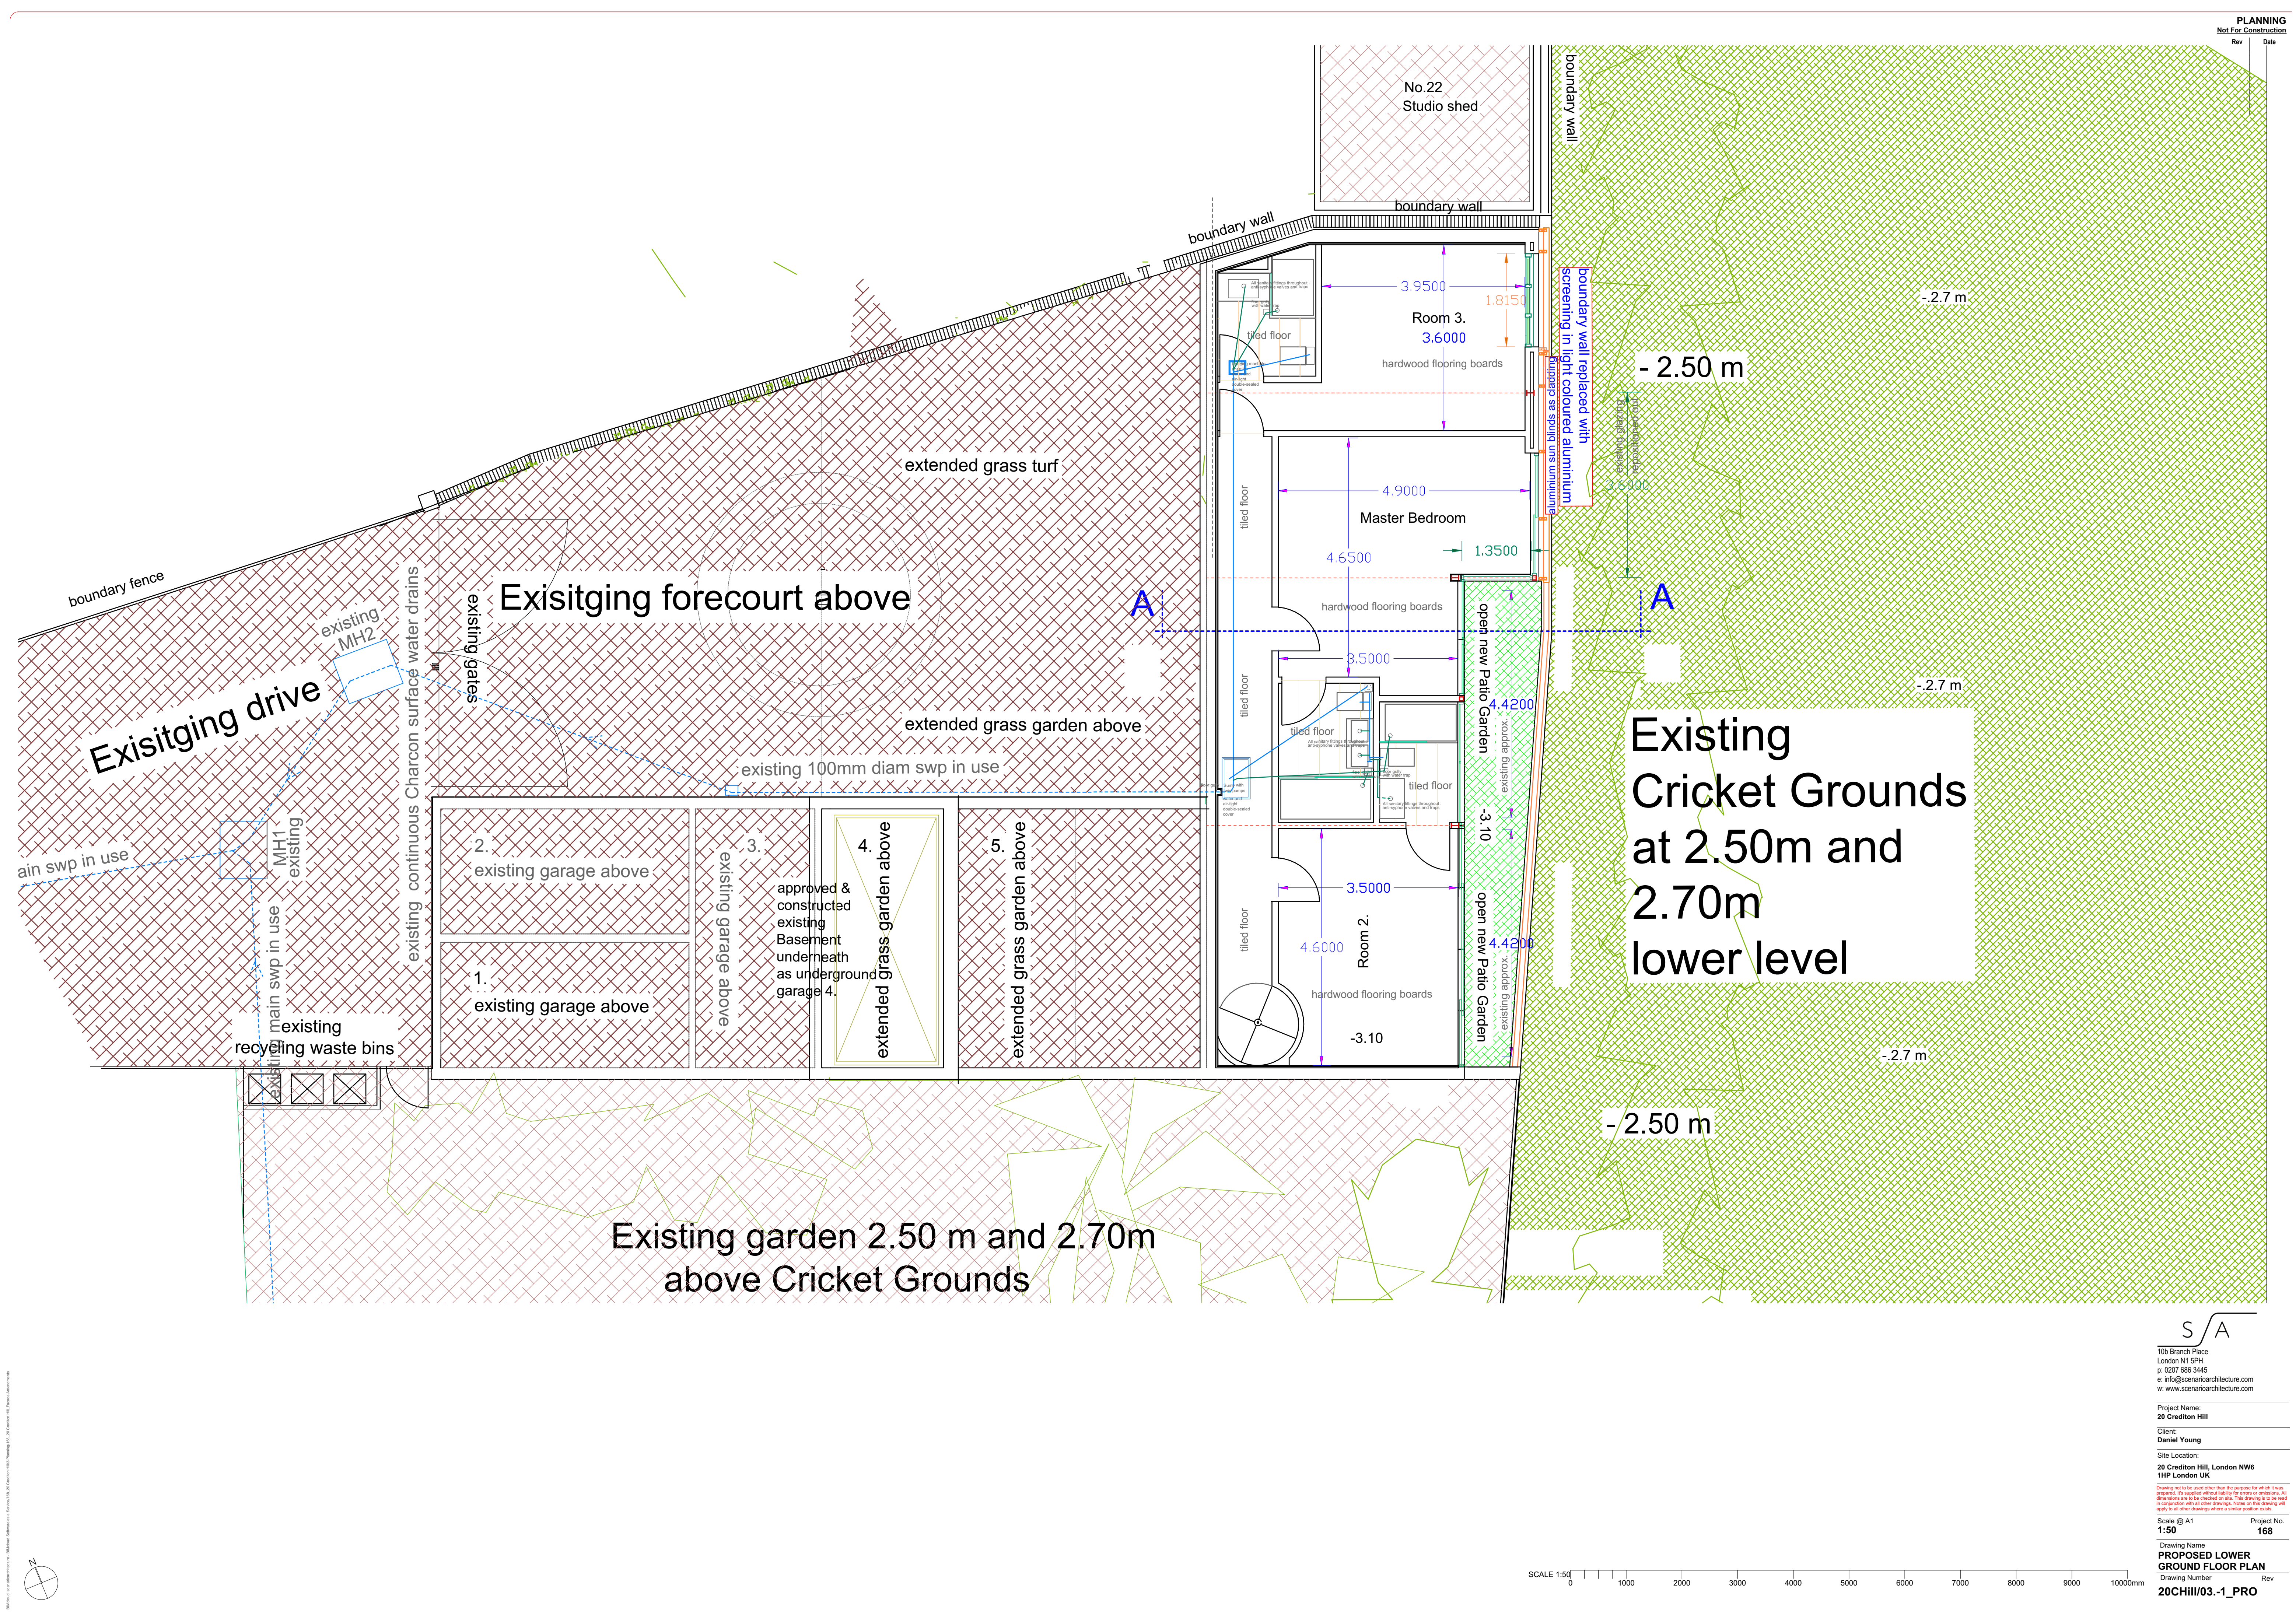

Related documents: 20CHill/04.B.3_PRO

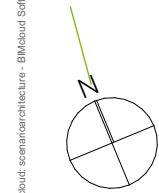

4. existing garage

5.

6.

proposed bin store

Bins
A: 1.95 m²

proposed glazing

proposed glazing

Stairs

optional
Smoke Detector Alarm

Living/ Sitting Room

fixed rooflight in roof
above

Study/ Library
Area

open concrete deck

2,400mm high double glazing

Open Deck at Gr.Floor level

2 Bicycles
on open deck

Existing 2,400mm high double gla

existing 100mm drain pipe
at high level in front of Garages

SWP
riser from below
100mm on wall

drive-over grass block

B

PLANNING
Not For Construction

Rev Date

S/A

10b Branch Place
London N1 5PH
p: 0207 686 3445
e: info@scenarioarchitecture.com
w: www.scenarioarchitecture.com

Project Name:
20 Crediton Hill

Client:
Daniel Young

Site Location:
20 Crediton Hill, London NW6
H1P London UK

Drawing Name:
PROPOSED BINS AND
BICYCLES


Drawing Number
20CHill/04.B.3_PRO

Scale @ A1
1:20

Project No.
168

Rev

SCALE 1:20 0 400 800 1200 1600 2000 2400 2800 3200 3600 4000mm

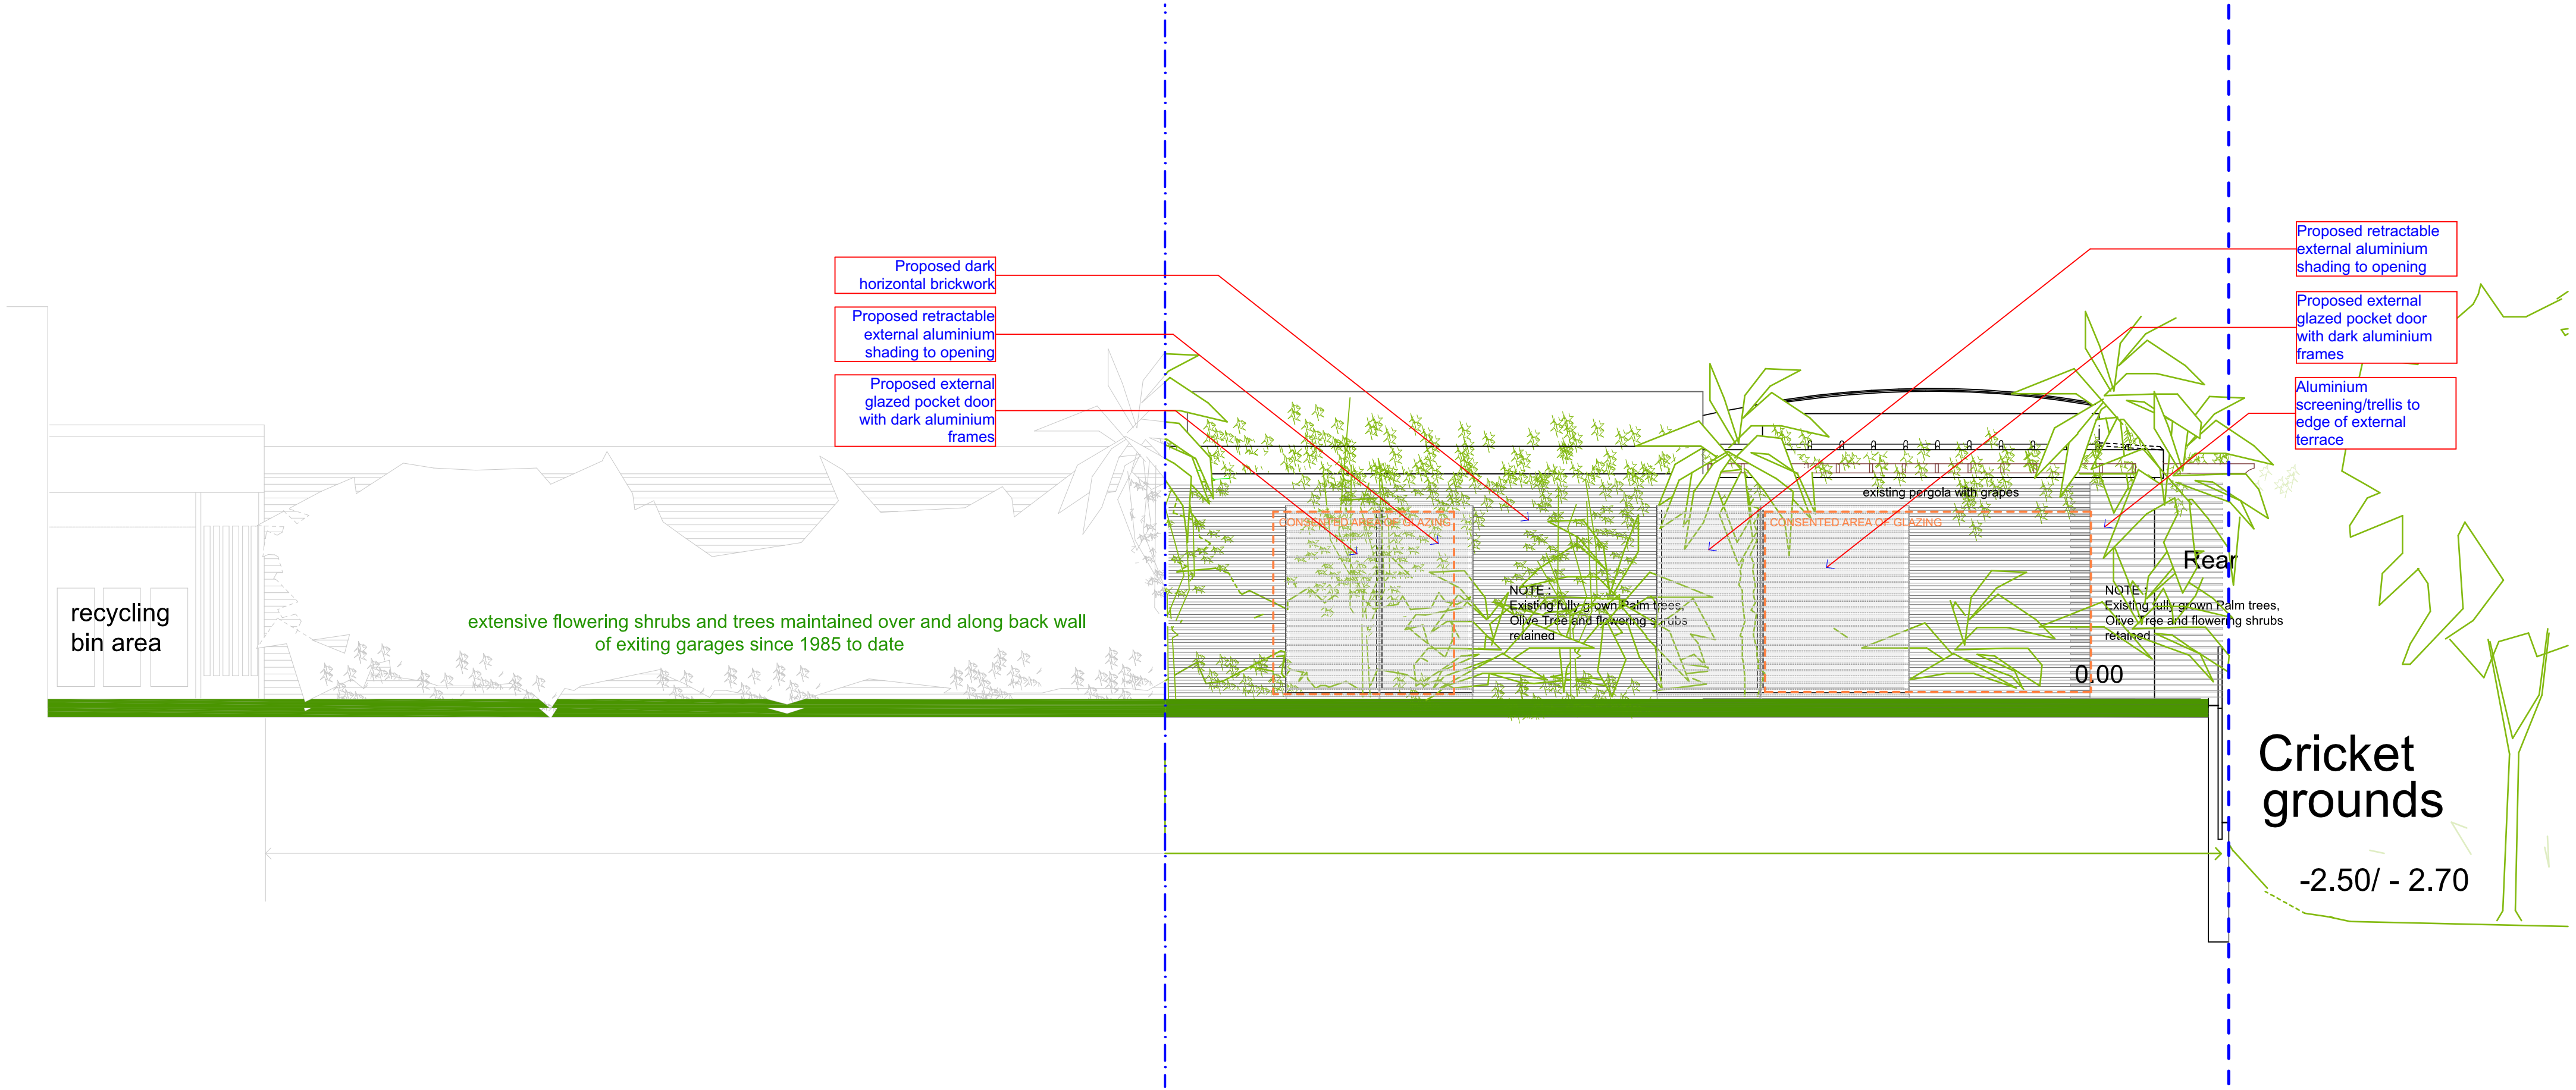

S/A

10b Branch Place
London N1 5PH
p: 0207 686 3445
e: info@scenarioarchitecture.com
w: www.scenarioarchitecture.com

Project Name:
20 Crediton Hill

Client:
Daniel Young

Site Location:
**20 Crediton Hill, London NW6
1HP London UK**

Drawing not to be used other than the purpose for which it was prepared. It's supplied without liability for errors or omissions. All dimensions are to be checked on site. This drawing is to be read in conjunction with all other drawings. Notes on this drawing will apply to all other drawings where a similar position exists.


Scale @ A2
1:50

Project No.
168

Drawing Name
PROPOSED GARDEN ELEVATION

Drawing Number
20CHill/07.-2_PRO

Rev

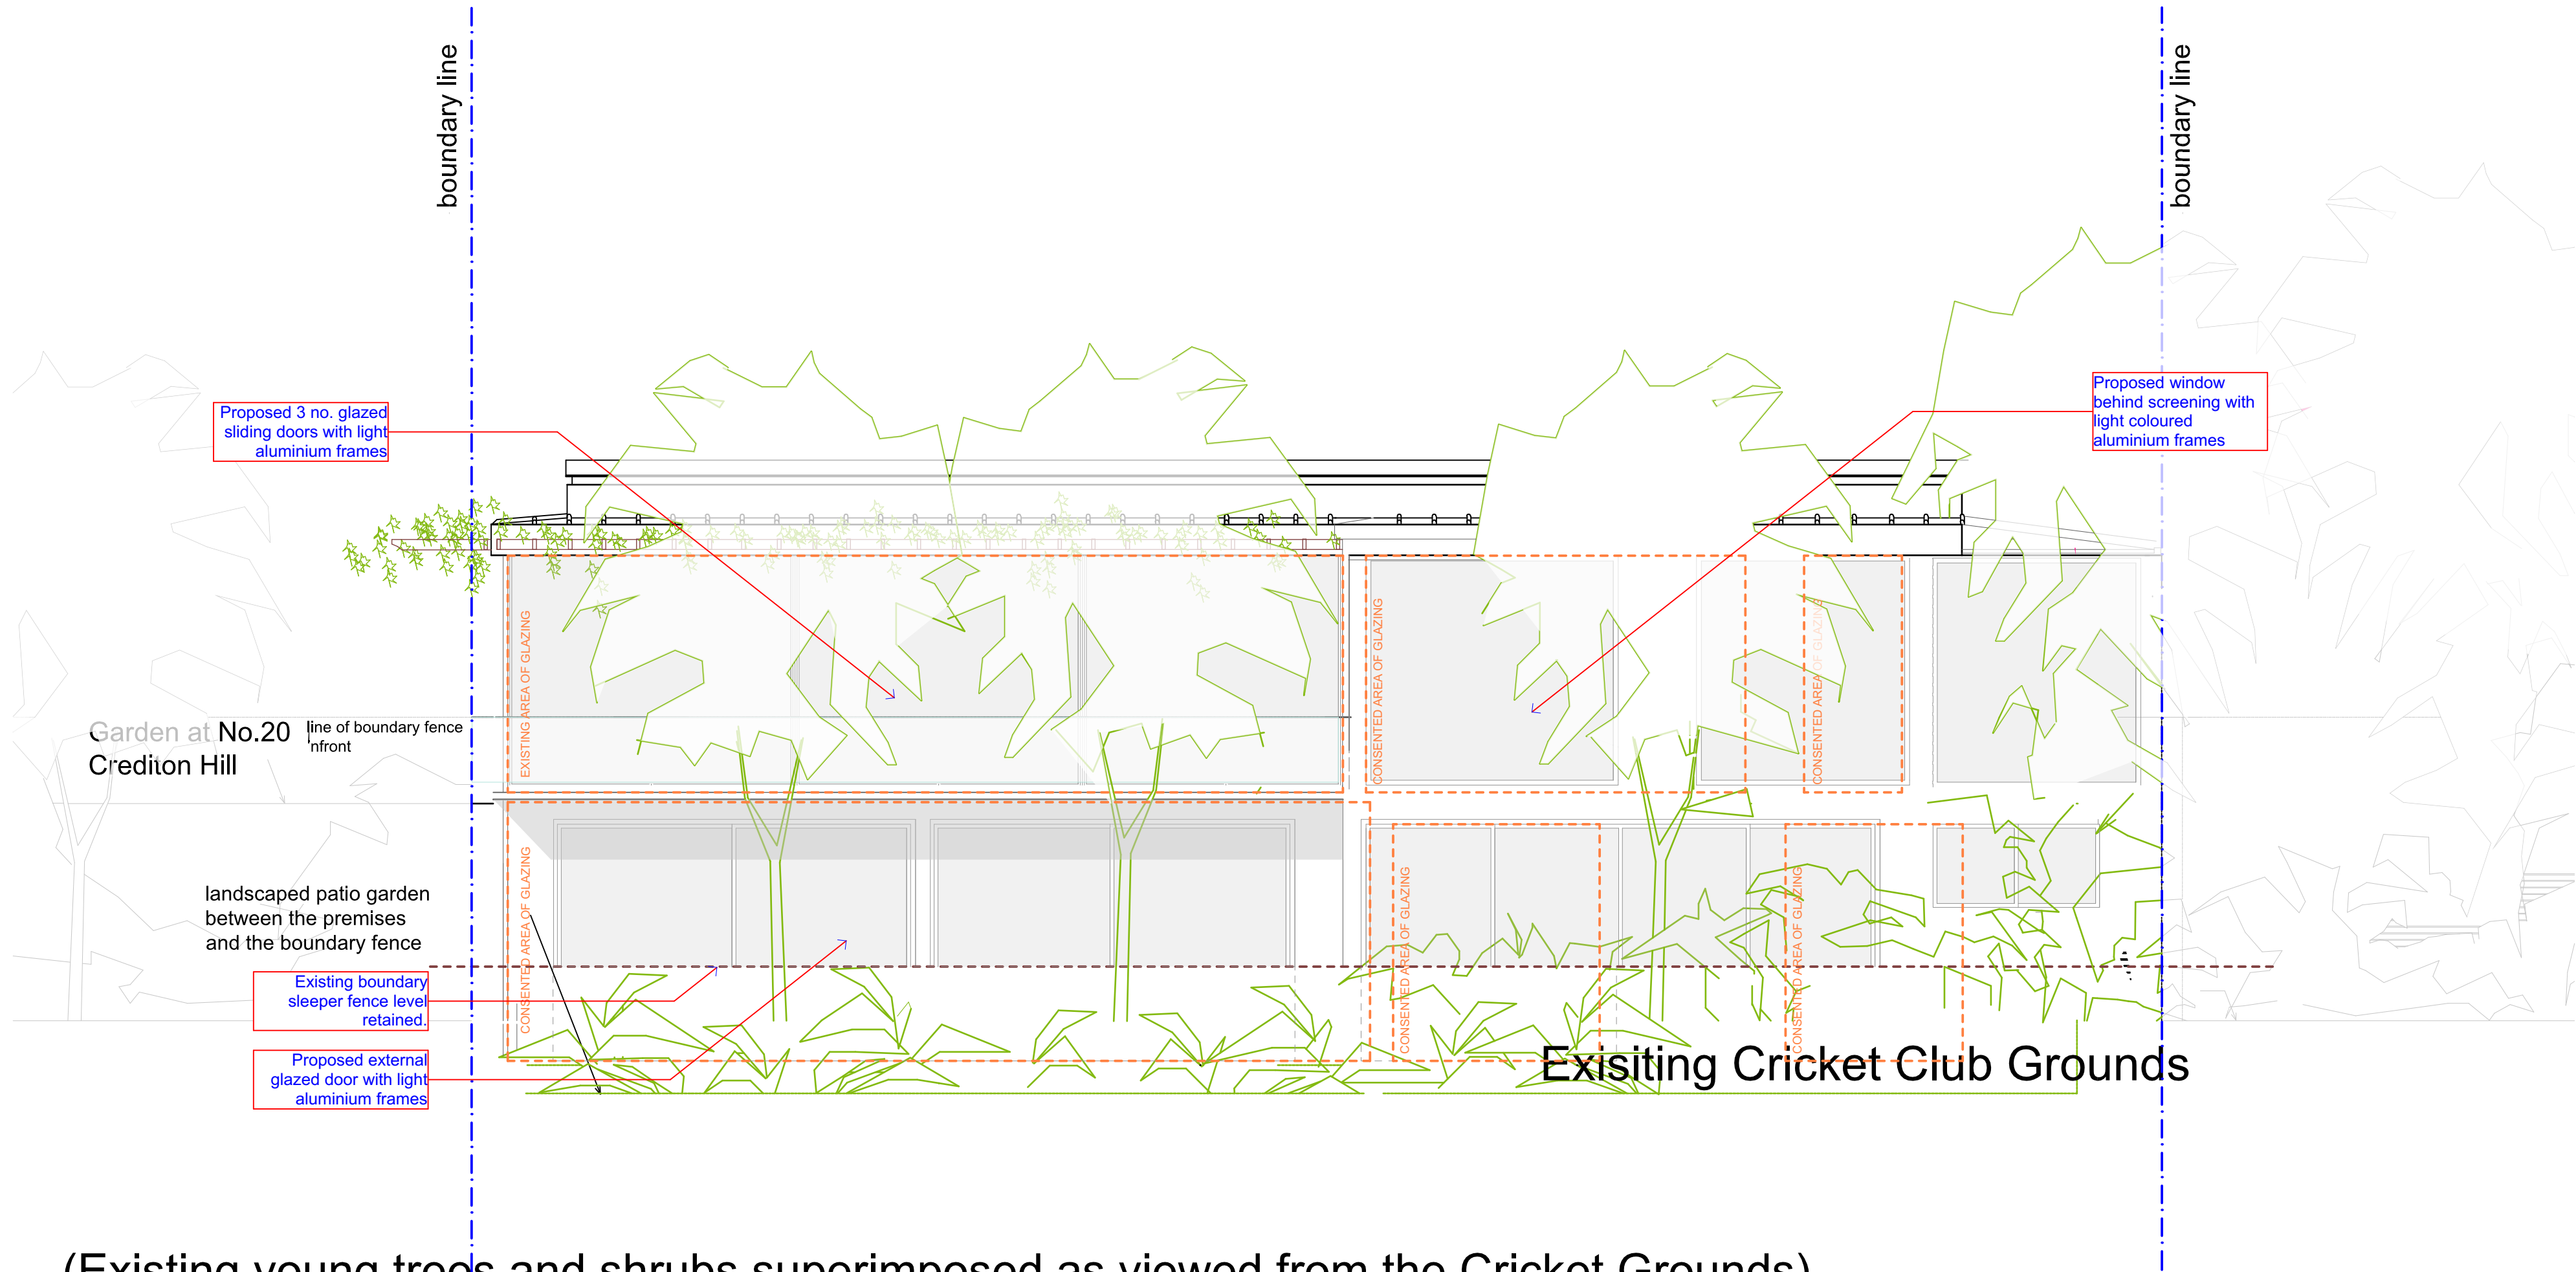

(Existing young trees and shrubs superimposed as viewed from the Cricket Grounds)

S/A

10b Branch Place
London N1 5PH
p: 0207 686 3445
e: info@scenarioarchitecture.com
w: www.scenarioarchitecture.com

Project Name:
20 Crediton Hill

Client:
Daniel Young

Site Location:
**20 Crediton Hill, London NW6
1HP London UK**

Drawing not to be used other than the purpose for which it was prepared. It's supplied without liability for errors or omissions. All dimensions are to be checked on site. This drawing is to be read in conjunction with all other drawings. Notes on this drawing will apply to all other drawings where a similar position exists.

Scale @ A2
1:50

Project No.
168

Drawing Name
PROPOSED REAR ELEVATION


Drawing Number
20CHill/09-1_PRO

Rev

SCALE 1:50
0 1000 2000 3000 4000 5000 6000 7000 8000 9000 10000mm





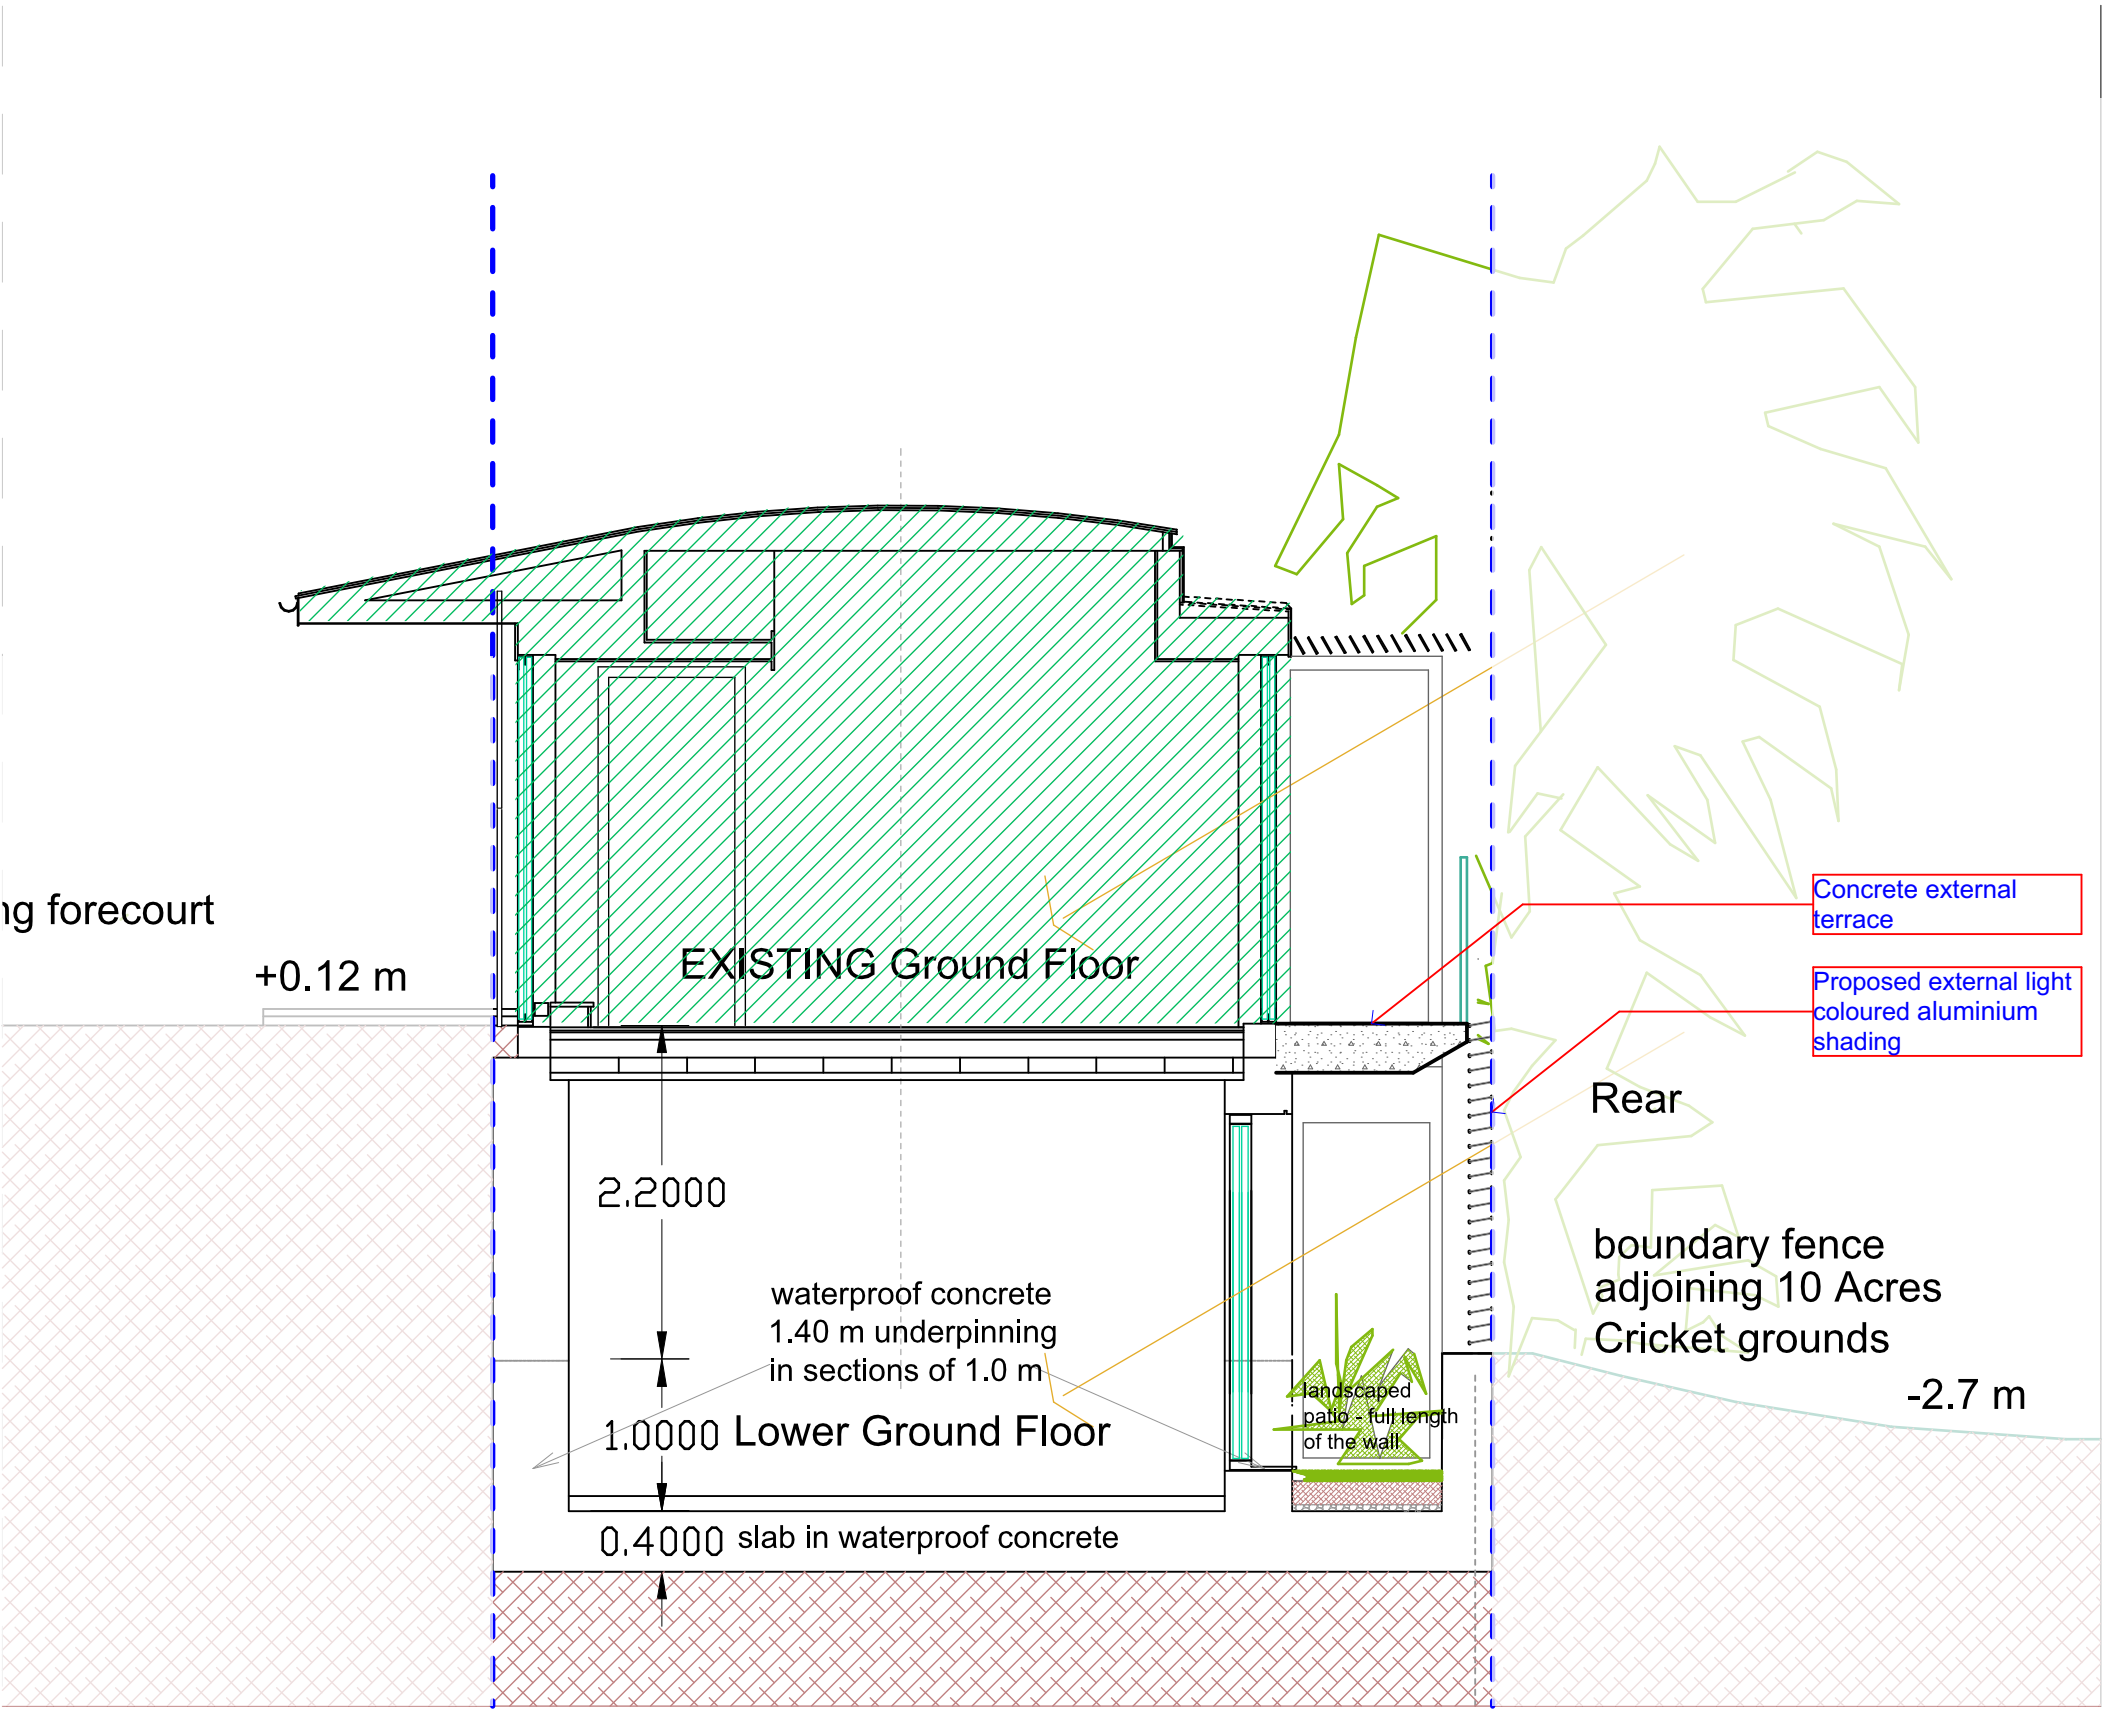

SCALE 1:50

0 1000 2000 3000 4000 5000 6000 7000 8000 9000 10000mm

S/A

10b Branch Place
London N1 5PH
p: 0207 686 3445
e: info@scenarioarchitecture.com
w: www.scenarioarchitecture.com

Project Name:
20 Crediton Hill

Client:
Daniel Young

Site Location:
**20 Crediton Hill, London NW6
1HP London UK**

Drawing not to be used other than the purpose for which it was prepared. It's supplied without liability for errors or omissions. All dimensions are to be checked on site. This drawing is to be read in conjunction with all other drawings. Notes on this drawing will apply to all other drawings where a similar position exists.


Scale @ A2
1:50

Project No.
168

Drawing Name
PROPOSED SECTION A-A

Drawing Number
20CHill/06.-2_PRO

Rev

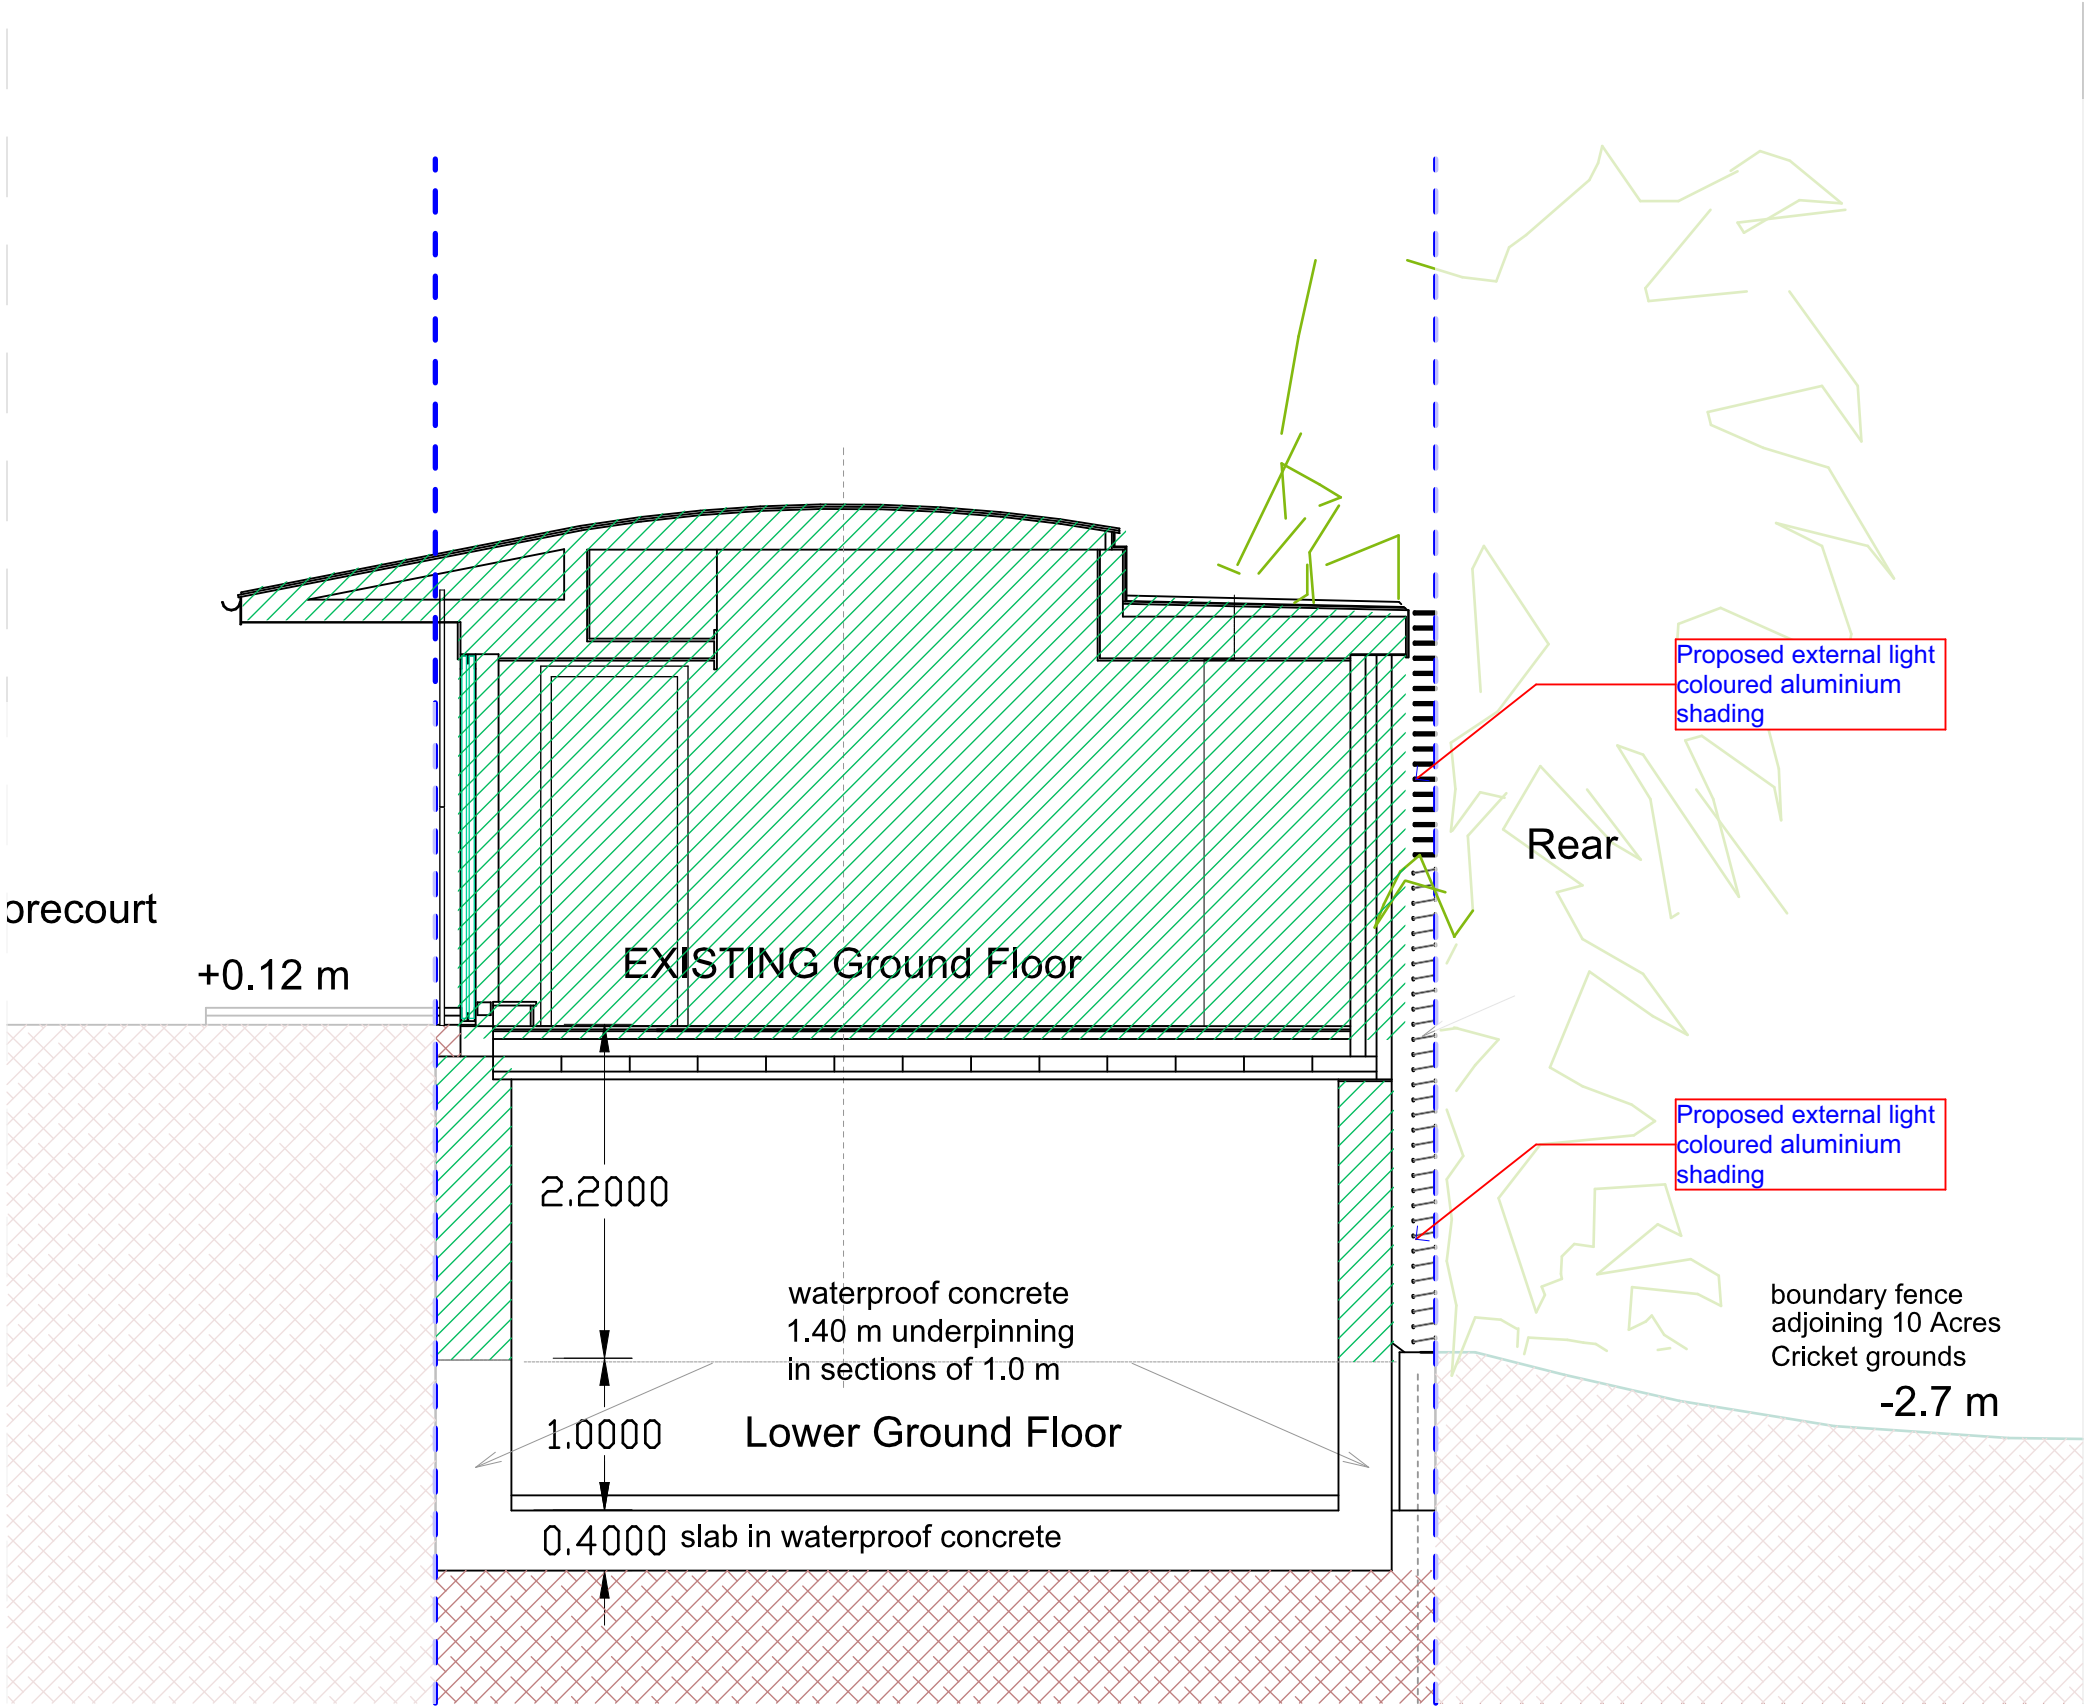

SCALE 1:50

0 1000 2000 3000 4000 5000 6000 7000 8000 9000 10000mm

S/A

10b Branch Place
London N1 5PH
p: 0207 686 3445
e: info@scenarioarchitecture.com
w: www.scenarioarchitecture.com

Project Name:
20 Crediton Hill

Client:
Daniel Young

Site Location:
20 Crediton Hill, London NW6
1HP London UK

Drawing not to be used other than the purpose for which it was prepared. It's supplied without liability for errors or omissions. All dimensions are to be checked on site. This drawing is to be read in conjunction with all other drawings. Notes on this drawing will apply to all other drawings where a similar position exists.


Scale @ A2
1:50

Project No.
168

Drawing Name
PROPOSED SECTION B-B

Drawing Number
20CHill/06.-3_PRO

Rev

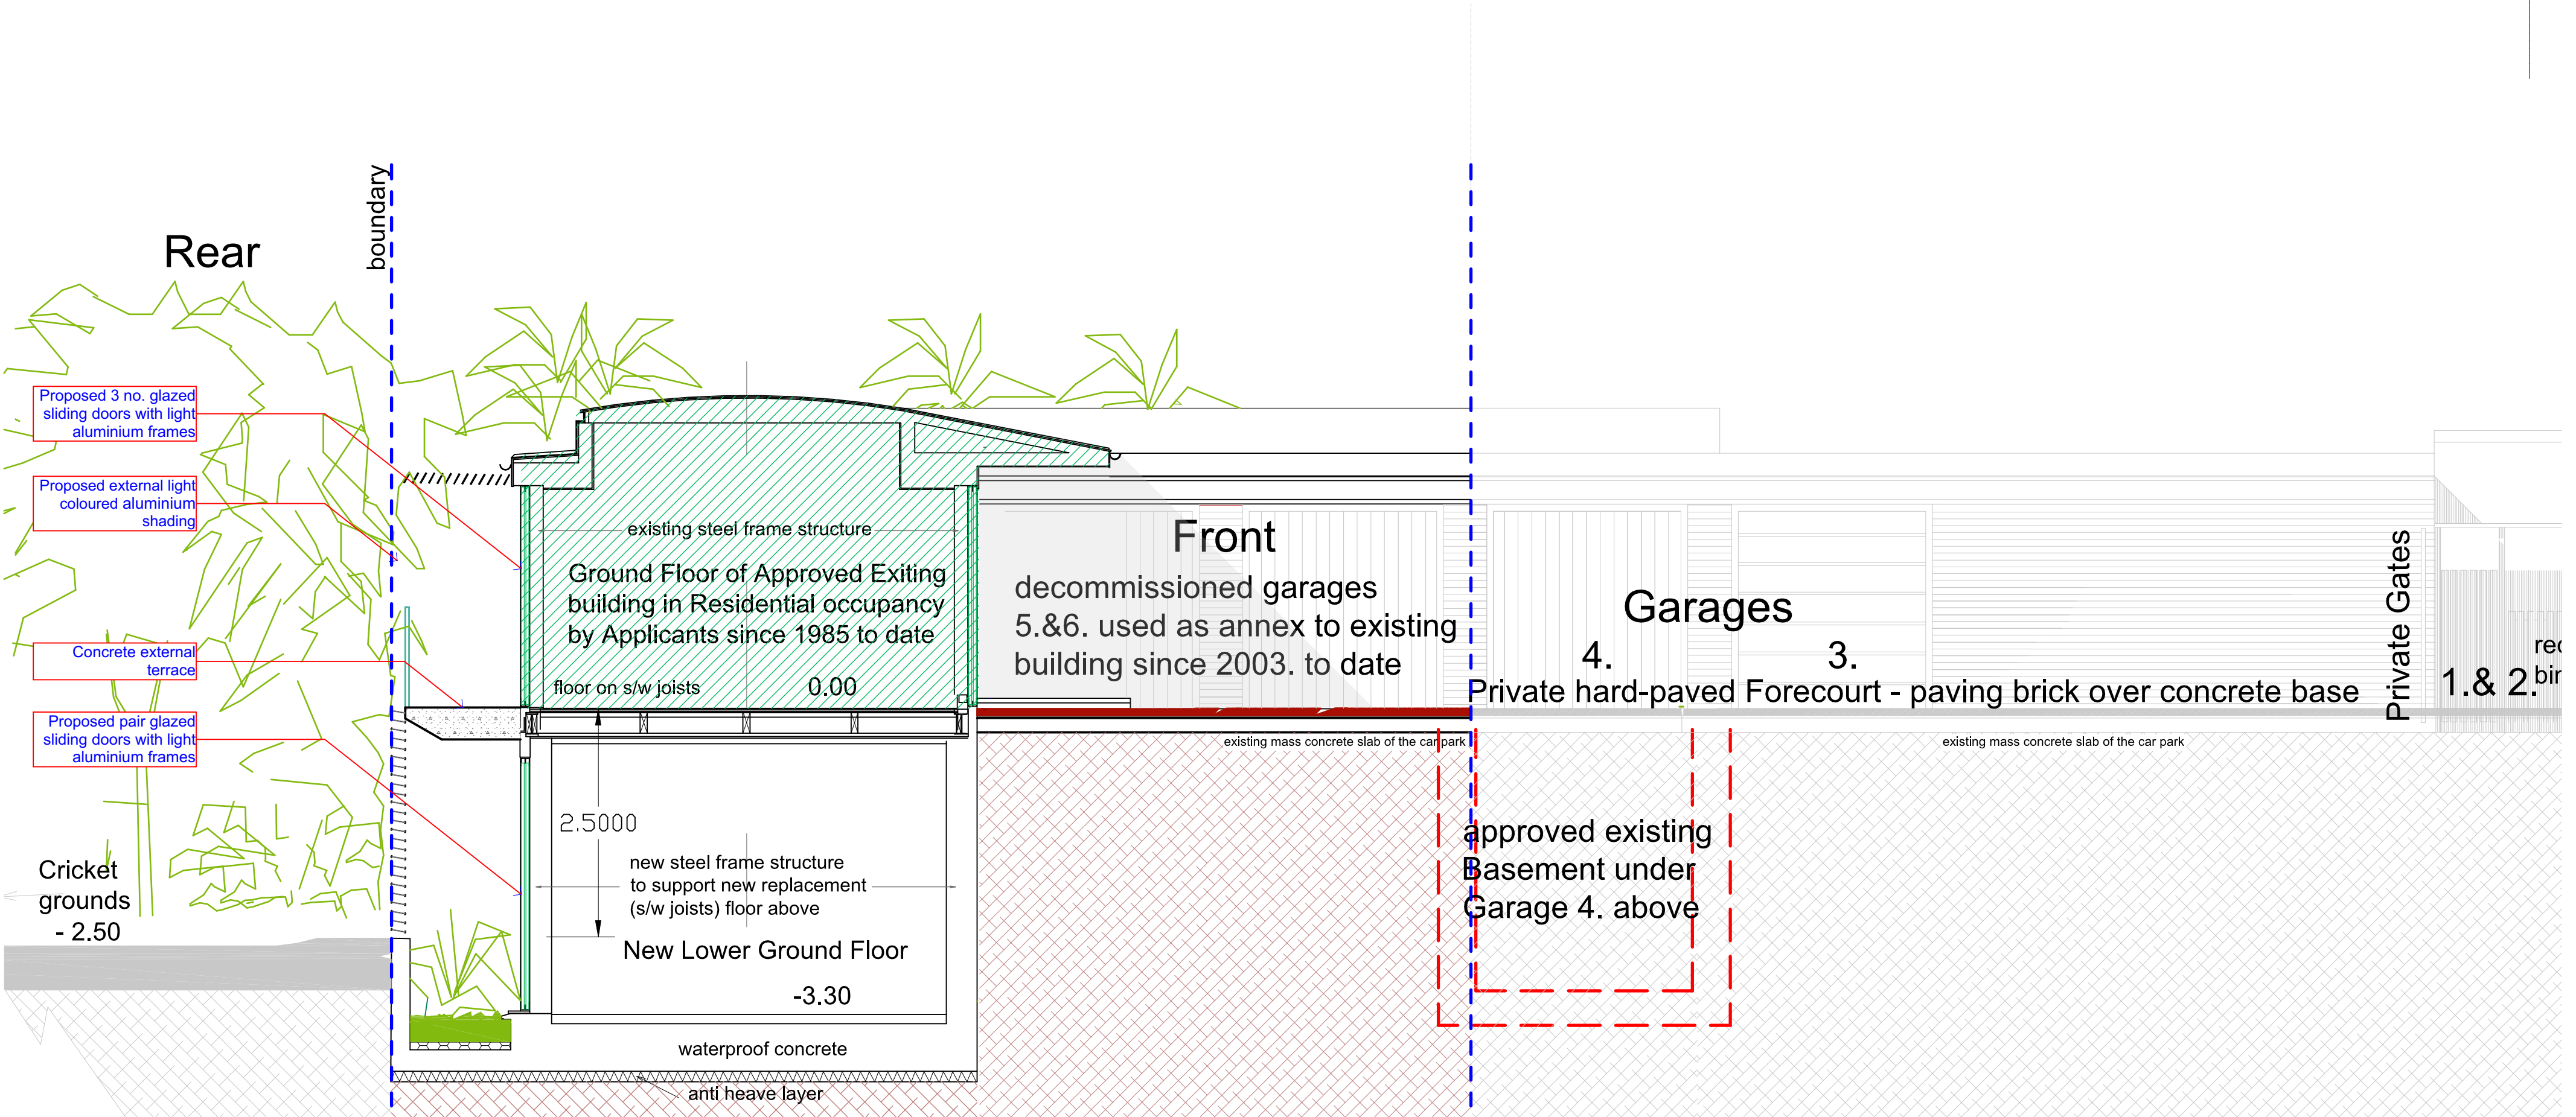

S/A

10b Branch Place
London N1 5PH
p: 0207 686 3445
e: info@scenarioarchitecture.com
w: www.scenarioarchitecture.com

Project Name:
20 Crediton Hill

Client:
Daniel Young

Site Location:
**20 Crediton Hill, London NW6
1HP London UK**

Drawing not to be used other than the purpose for which it was prepared. It's supplied without liability for errors or omissions. All dimensions are to be checked on site. This drawing is to be read in conjunction with all other drawings. Notes on this drawing will apply to all other drawings where a similar position exists.

Scale @ A2
1:50

Project No.
168

Drawing Name
PROPOSED MIRRORED SECTION A-A

Drawing Number
20CHill/15.B_PRO

Rev

SCALE 1:50
0 1000 2000 3000 4000 5000 6000 7000 8000 9000 10000mm