




Rev	Date

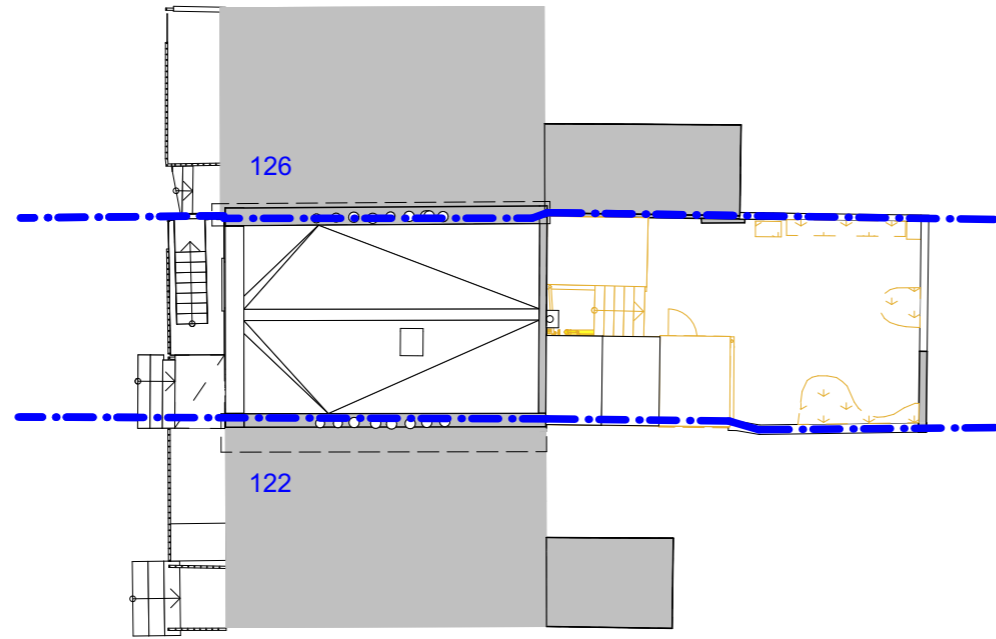

Demolition Site plan

1:200

LEGEND:

-  TO BE DEMOLISHED (uncut)
-  TO BE DEMOLISHED (cut)



10b Branch Place
London N1 5PH
p: 0207 686 3445
e: info@scenarioarchitecture.com
w: www.scenarioarchitecture.com

Project Name:
124&124A St Pancras Way

Client:
Anya Thomas

Site Location:
**124&124A St Pancras Way
London NW1 9NB UK**

Drawing not to be used other than the purpose for which it was prepared. It's supplied without liability for errors or omissions. All dimensions are to be checked on site. This drawing is to be read in conjunction with all other drawings. Notes on this drawing will apply to all other drawings where a similar position exists.



Scale @ A3
1:200


Project No.
146

Drawing Name
Demolition Site Plan

Drawing Number
DEM-A0.01

Rev

  

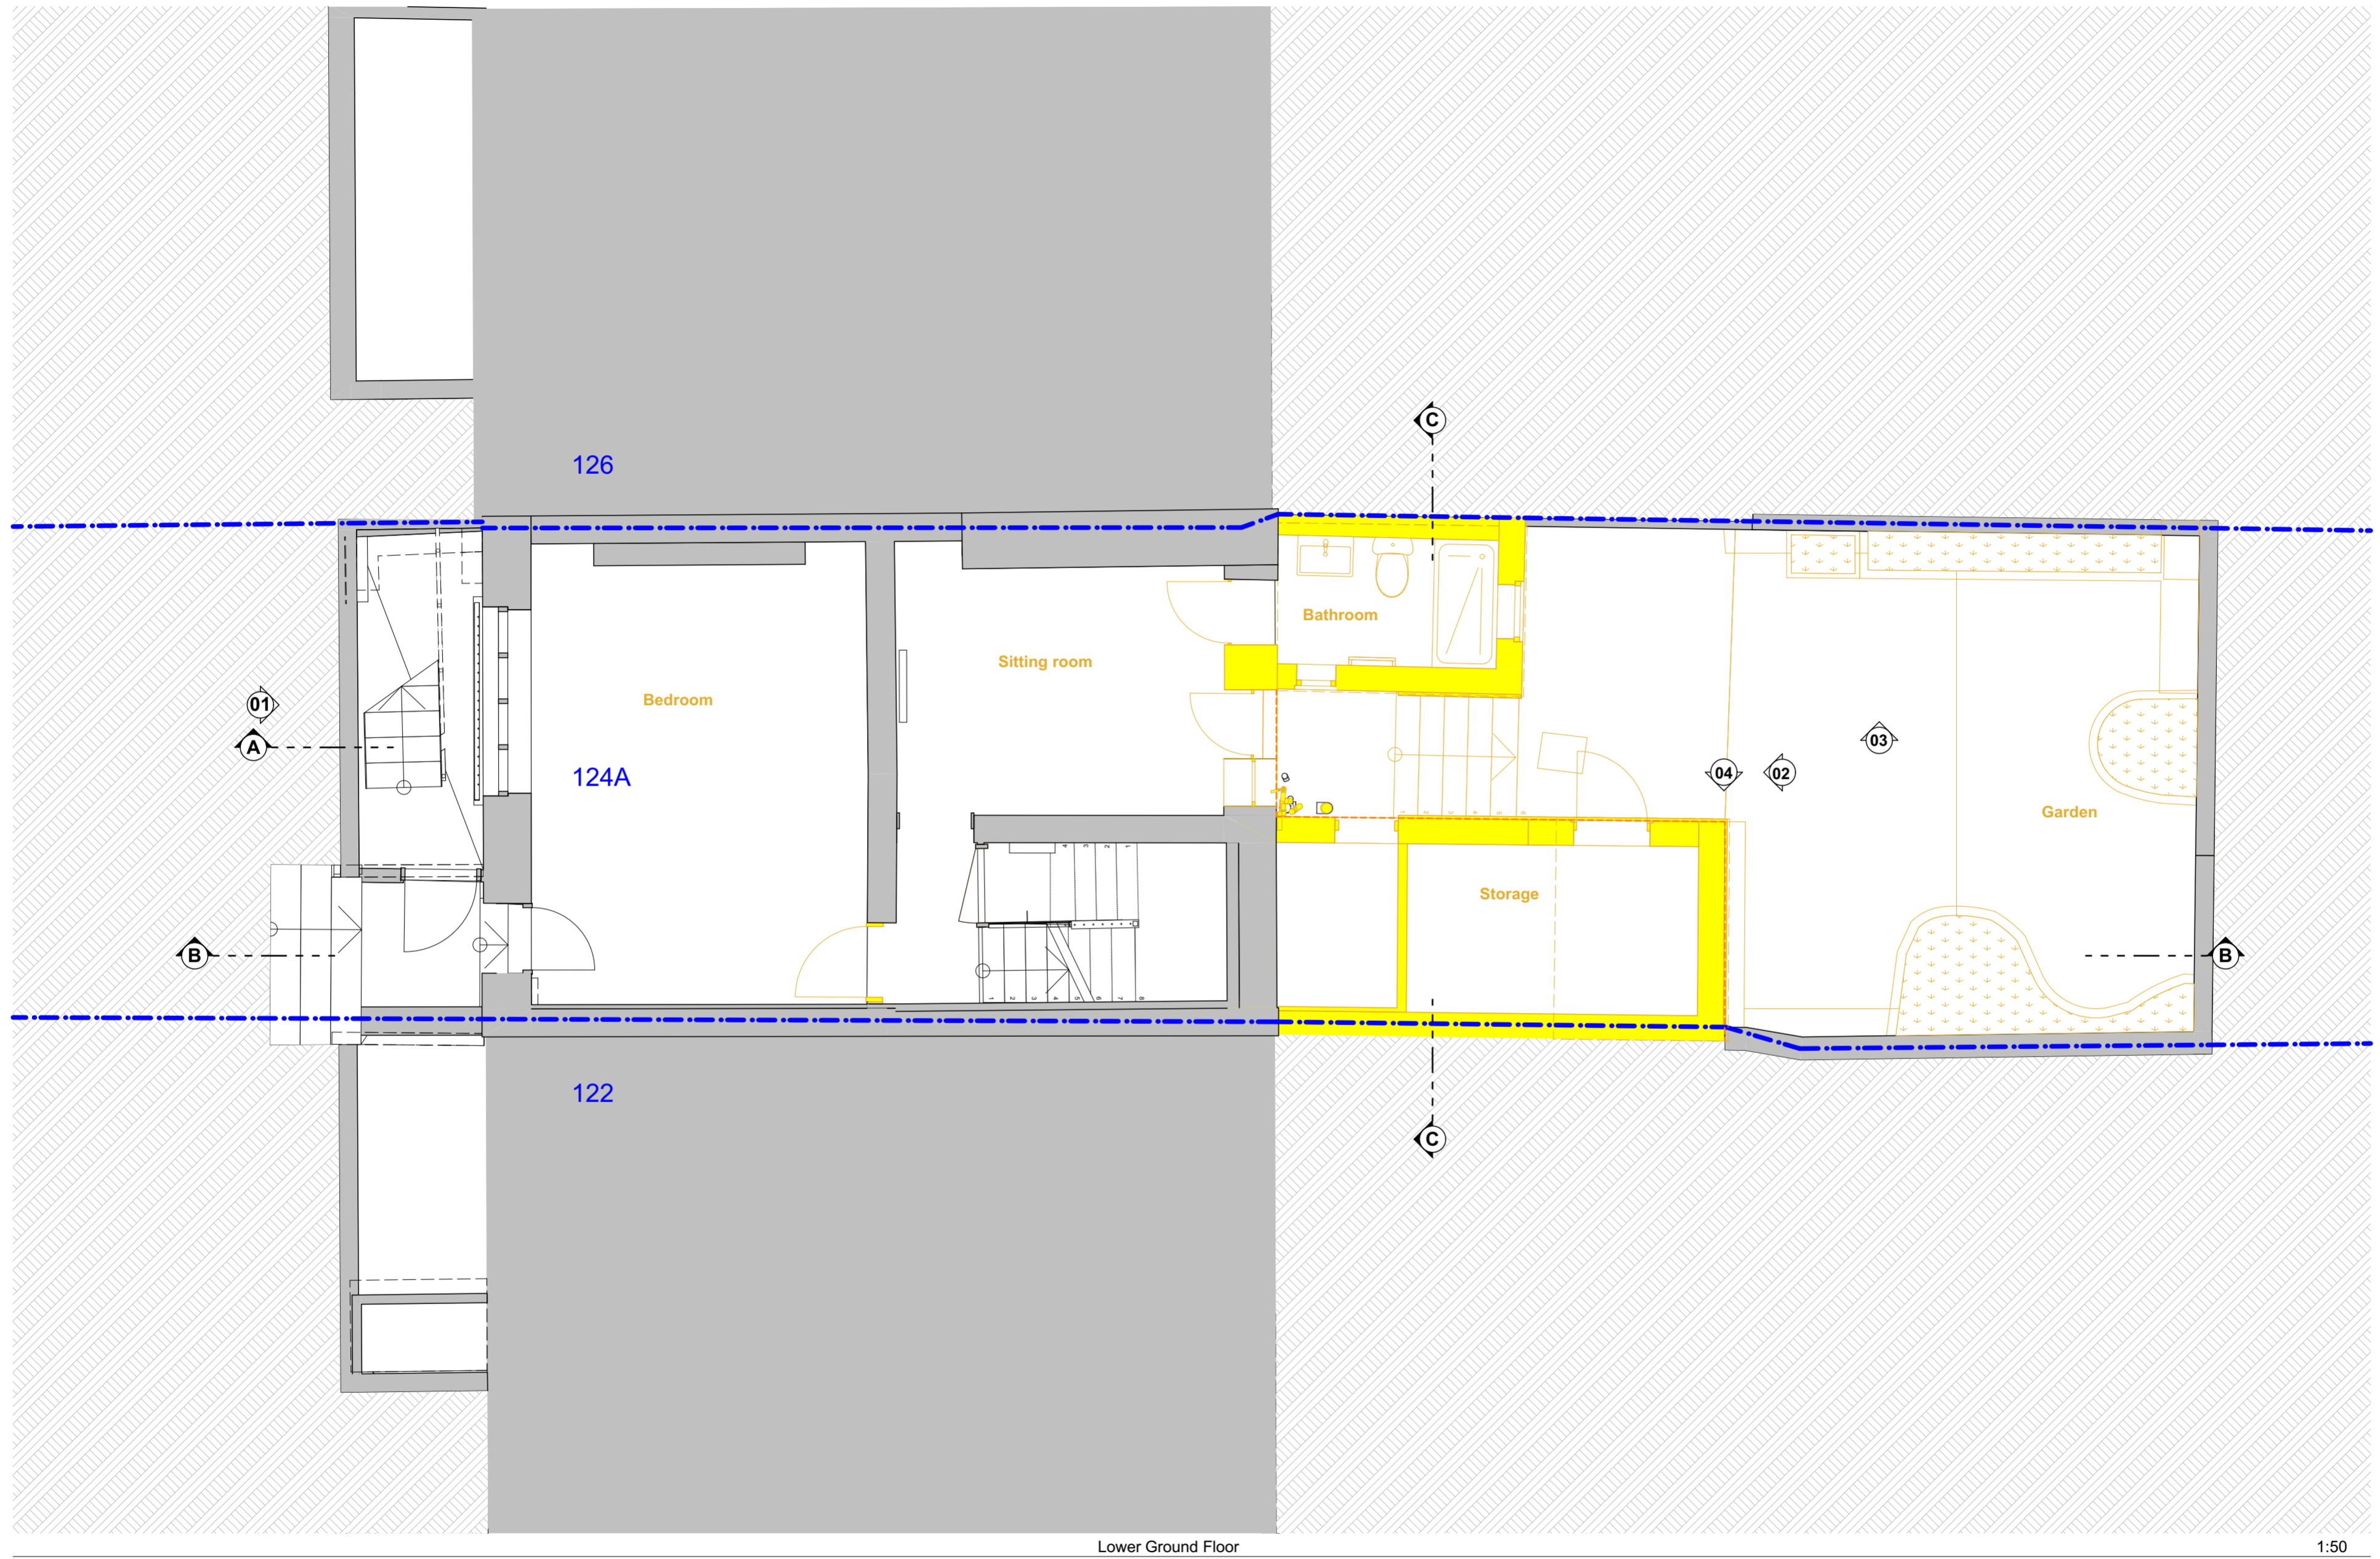


Lower Ground Floor

1:50

LEGEND:

- TO BE DEMOLISHED (uncut)
- TO BE DEMOLISHED (cut)

 

SCALE 1:50
 0 1000 2000mm



10b Branch Place
 London N1 5PH
 p: 0207 686 3445
 e: info@scenarioarchitecture.com
 w: www.scenarioarchitecture.com

Project Name:
124&124A St Pancras Way

Client:
Anya Thomas

Site Location:
**124&124A St Pancras Way
 London NW1 9NB UK**


Drawing not to be used other than the purpose for which it was prepared. It's supplied without liability for errors or omissions. All dimensions are to be checked on site. This drawing is to be read in conjunction with all other drawings. Notes on this drawing will apply to all other drawings where a similar position exists.

Scale @ A2 Project No.
1:50 **146**

Drawing Name
**Demolition Lower Ground
 Floor Plan**

Drawing Number Rev

DEM-A1.01

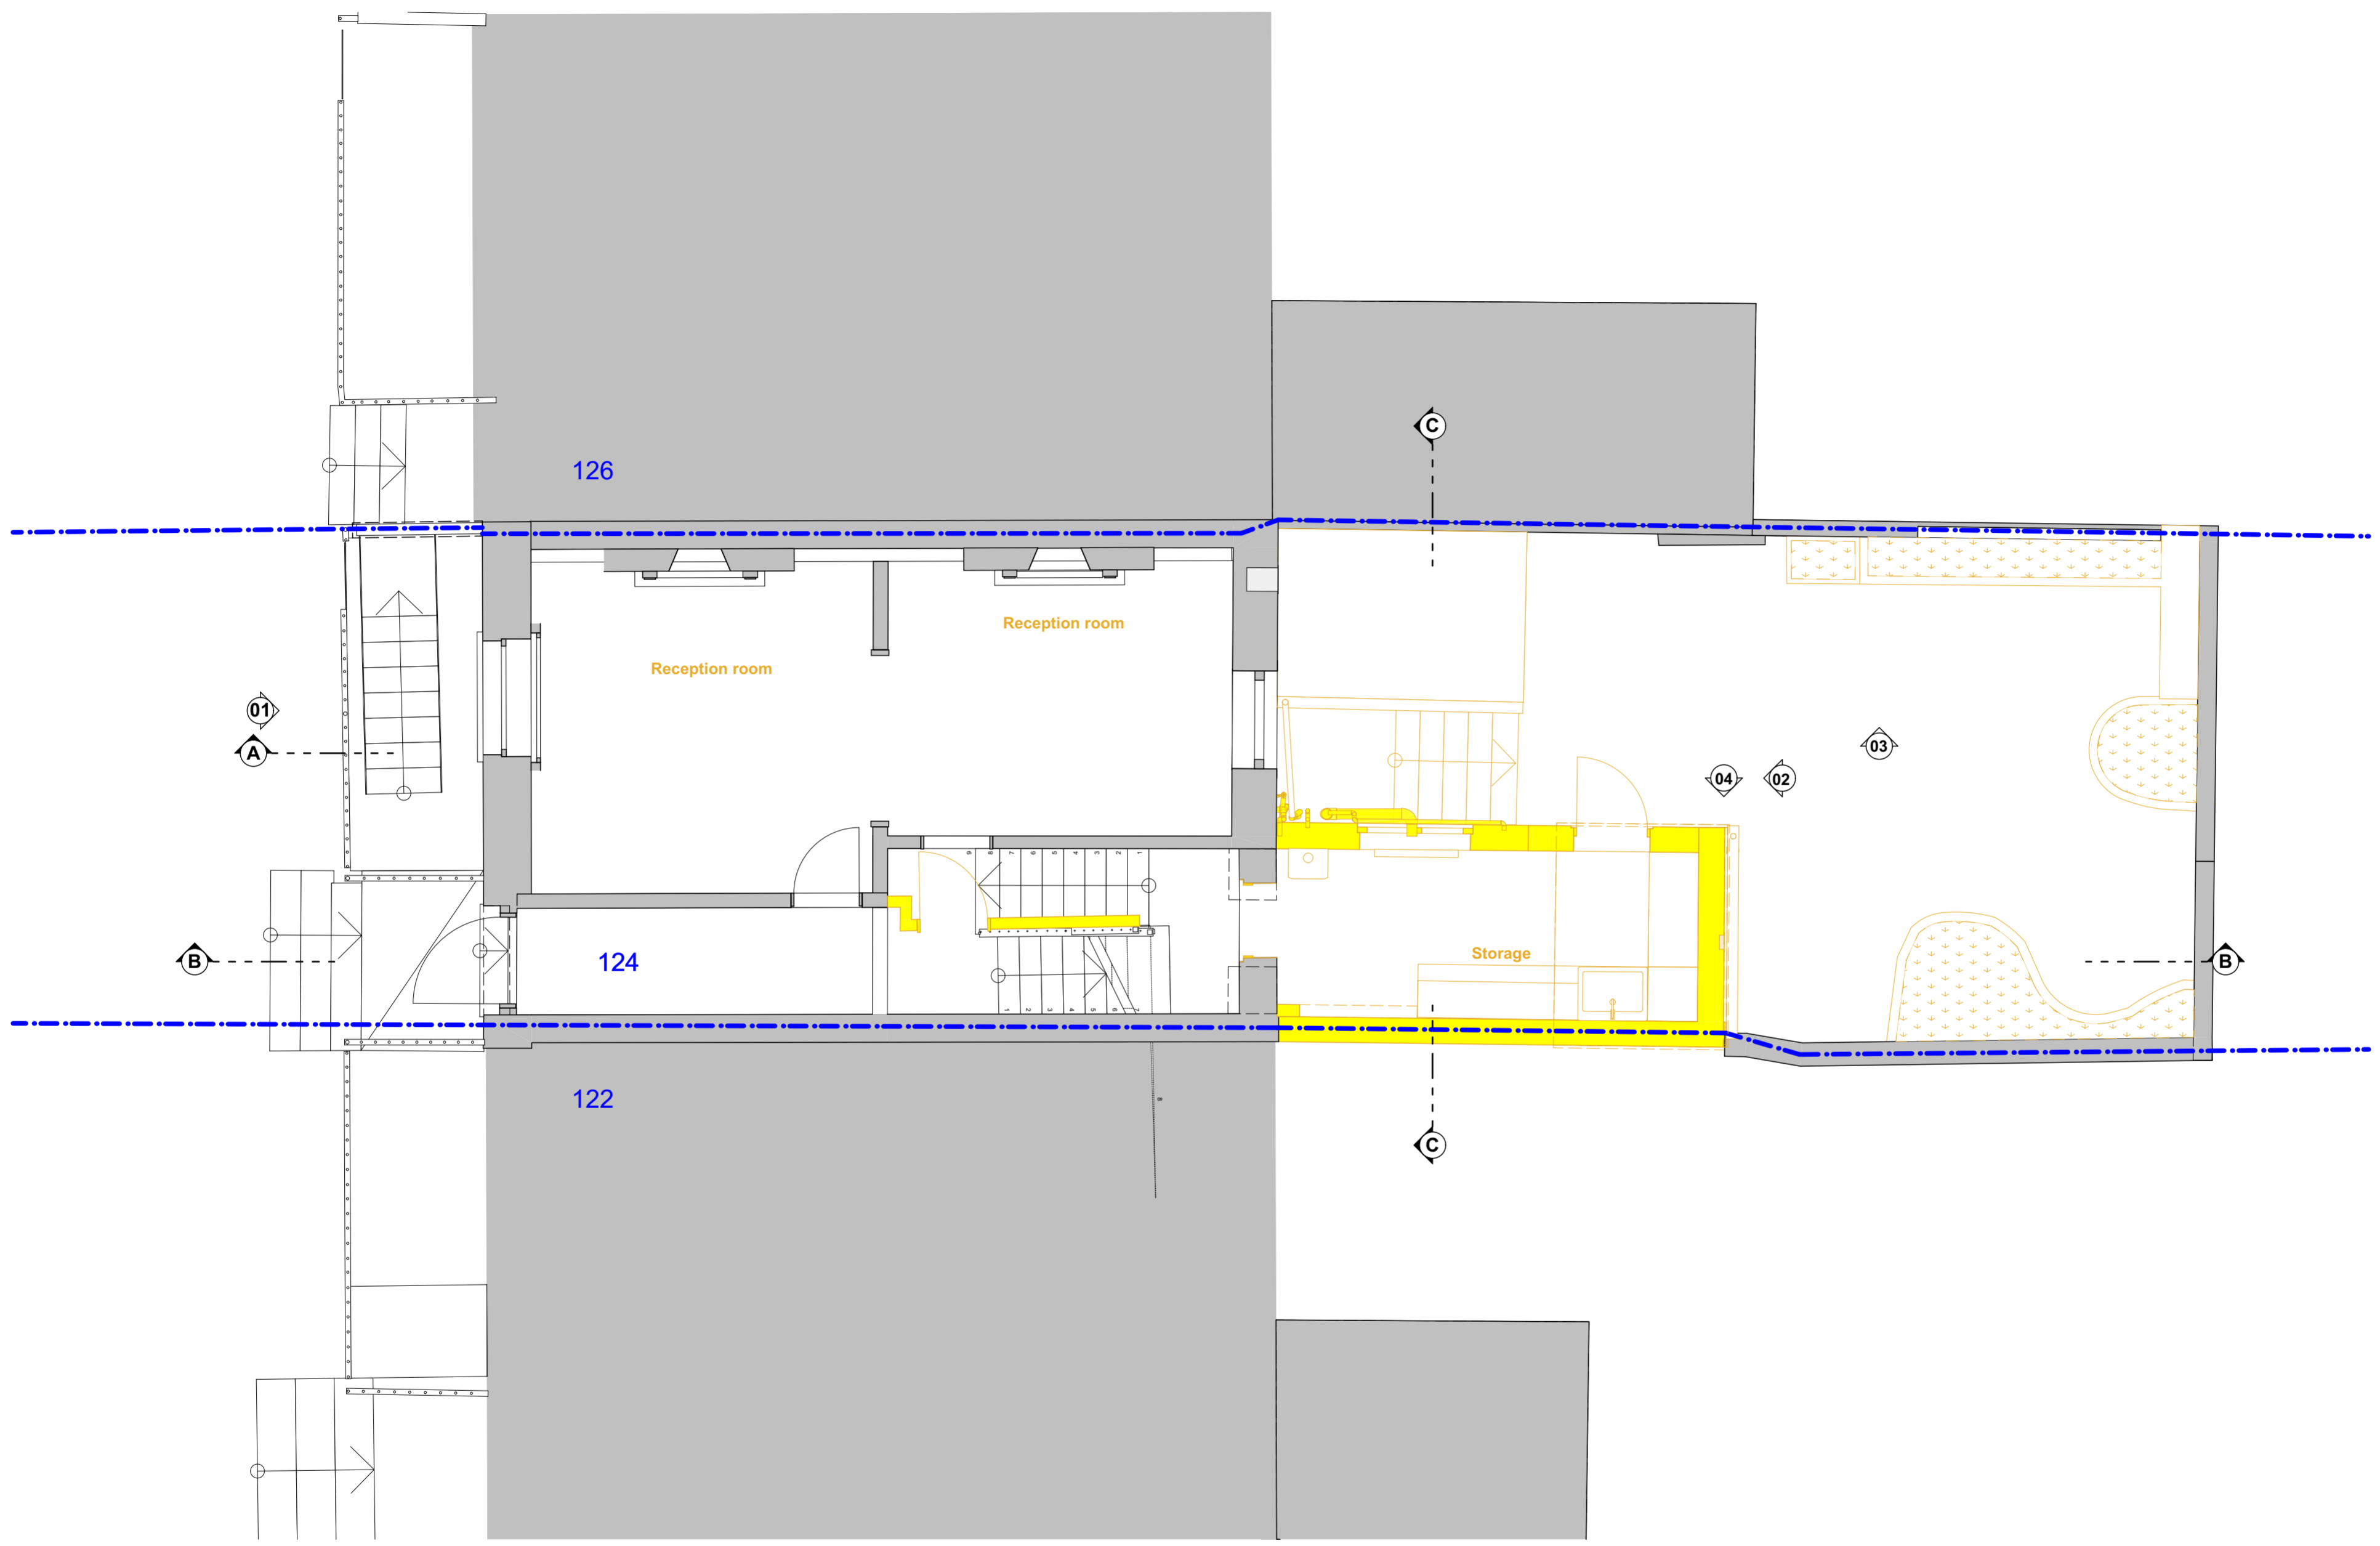


Ground Floor Plan

1:50

LEGEND:

- TO BE DEMOLISHED (uncut)
- TO BE DEMOLISHED (cut)

 

SCALE 1:50
 0 1000 2000mm

S/A

10b Branch Place
 London N1 5PH
 p: 0207 686 3445
 e: info@scenarioarchitecture.com
 w: www.scenarioarchitecture.com

Project Name:
124&124A St Pancras Way

Client:
Anya Thomas

Site Location:
**124&124A St Pancras Way
 London NW1 9NB UK**

Drawing not to be used other than the purpose for which it was prepared. It's supplied without liability for errors or omissions. All dimensions are to be checked on site. This drawing is to be read in conjunction with all other drawings. Notes on this drawing will apply to all other drawings where a similar position exists.

Scale @ A2
1:50


Project No.
146

Drawing Name
Demolition Ground Floor Plan

Drawing Number | Rev

DEM-A1.02

© Scenario Architecture 2023. All rights reserved. This drawing is the property of Scenario Architecture and is not to be reproduced without written permission.

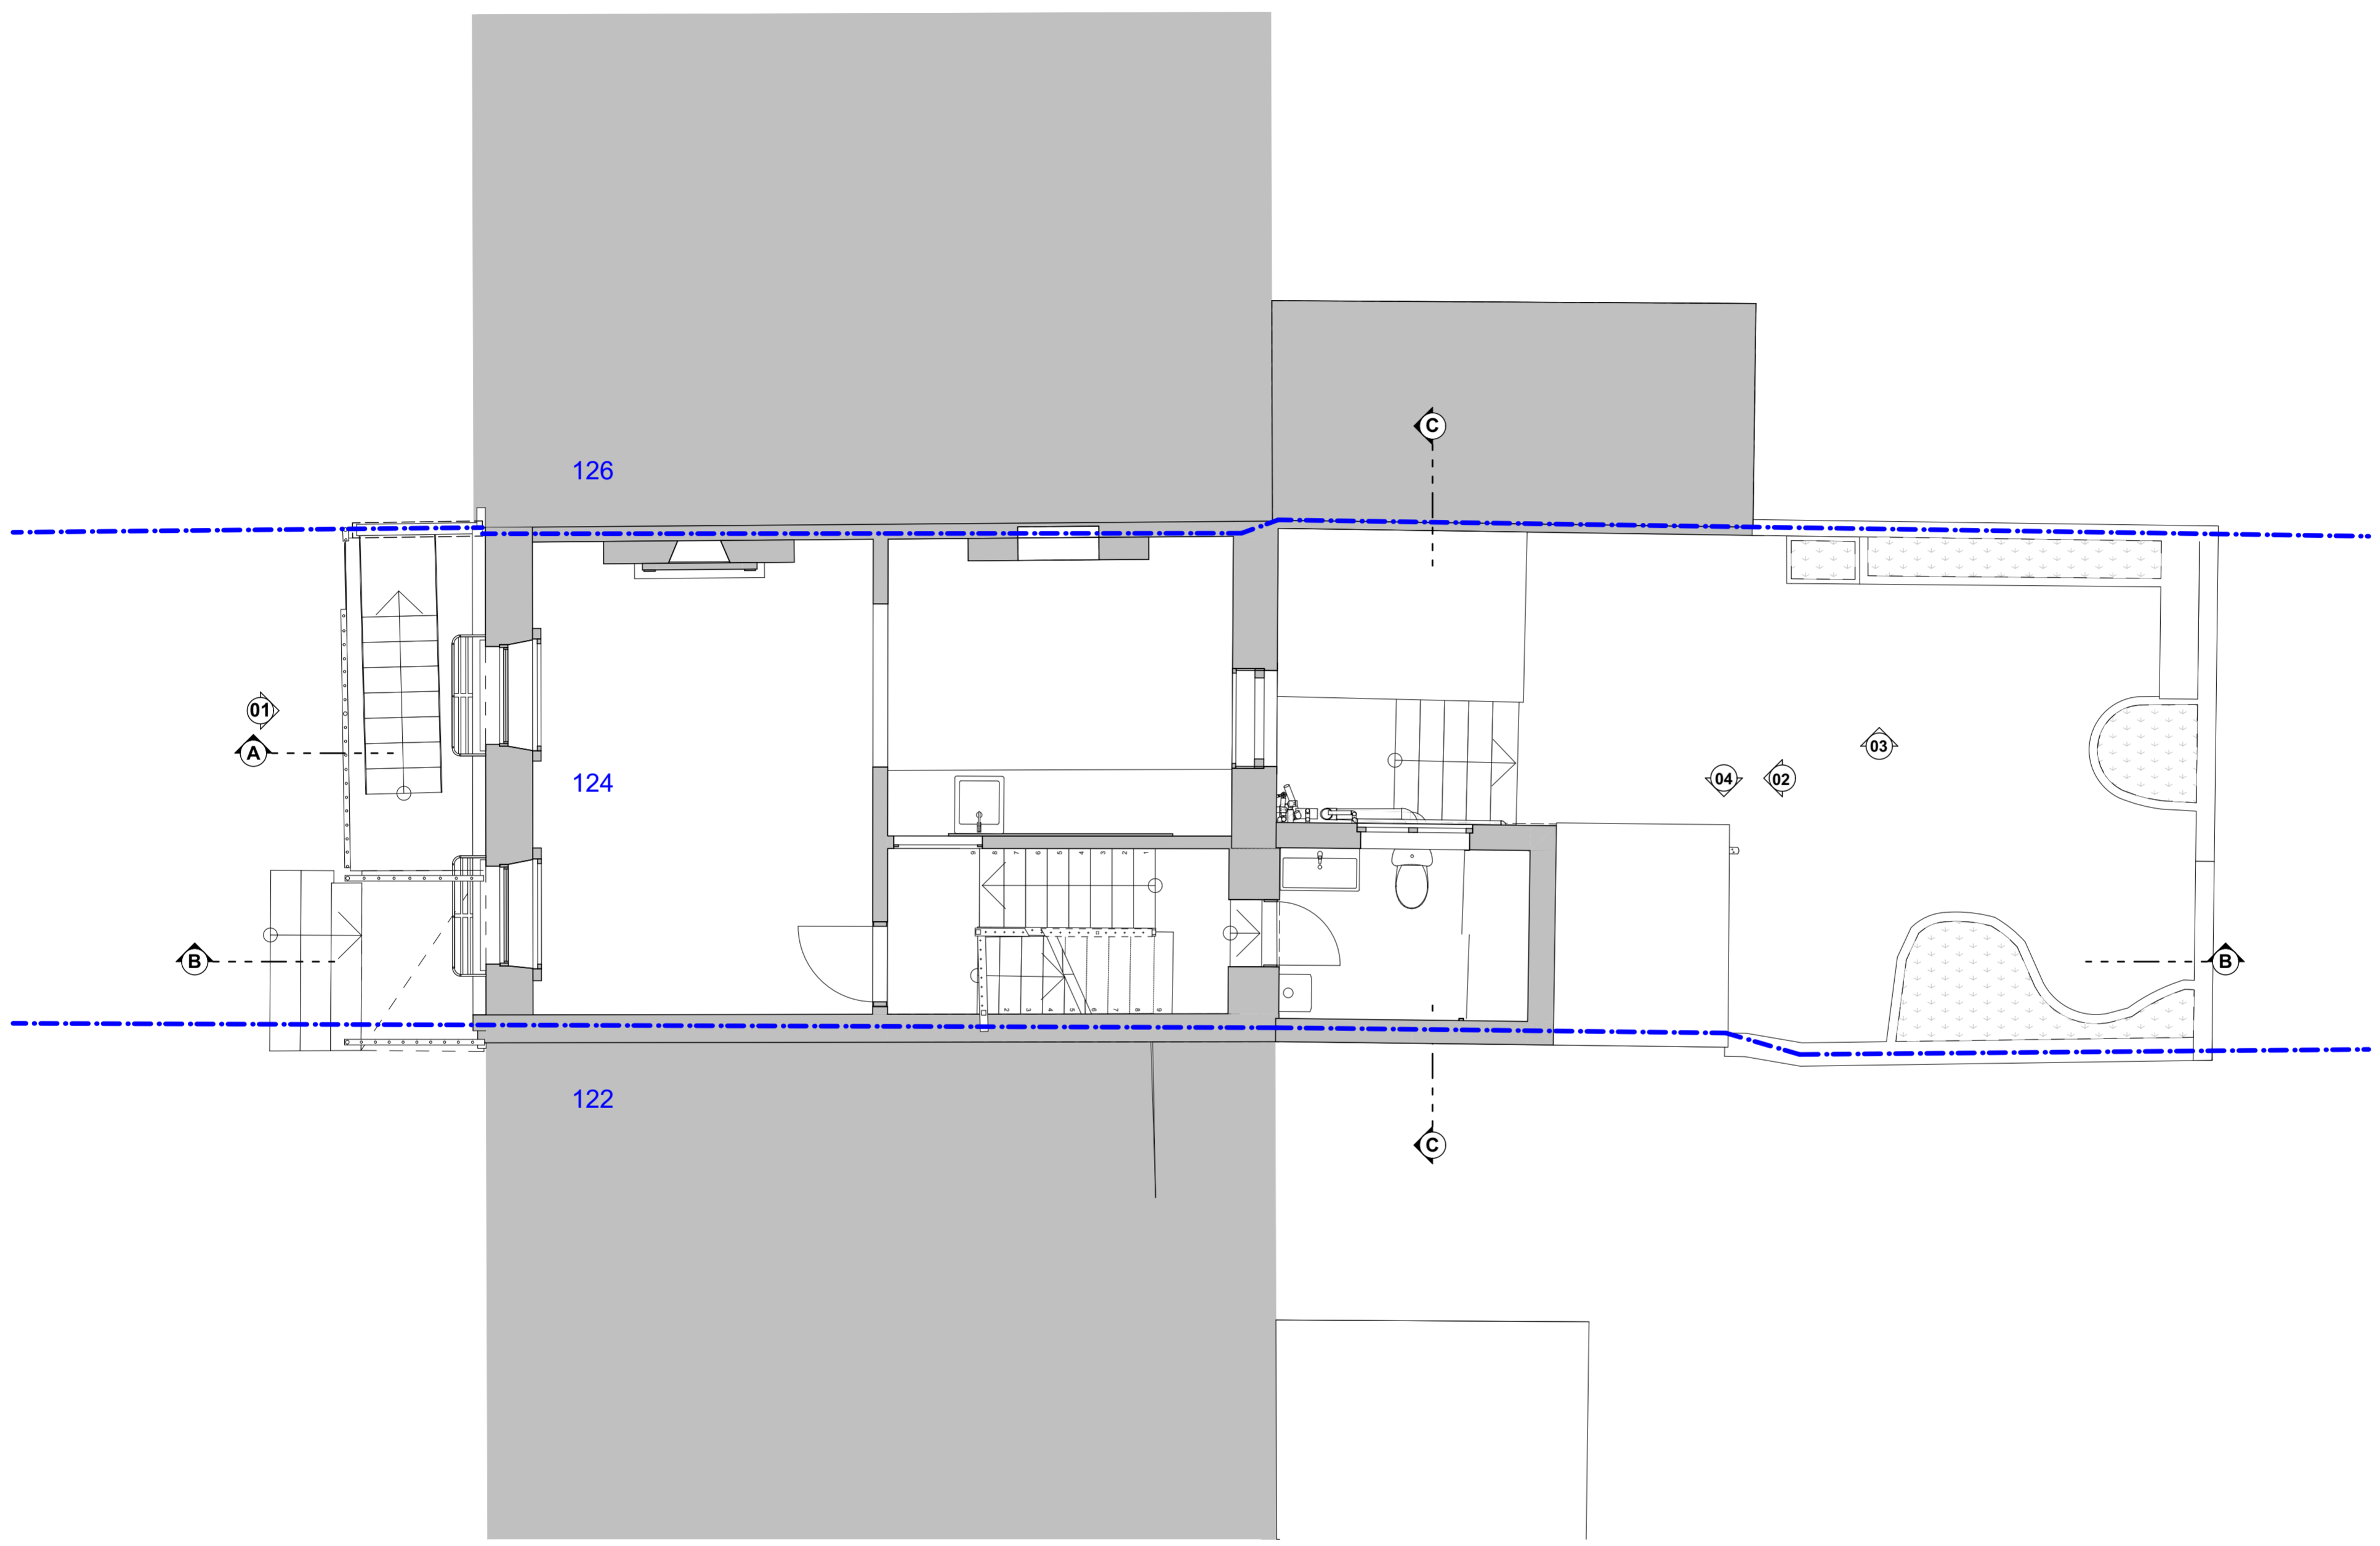


First Floor Plan

1:50

LEGEND:

- TO BE DEMOLISHED (uncut)
- TO BE DEMOLISHED (cut)

 

S/A
 10b Branch Place
 London N1 5PH
 p: 0207 686 3445
 e: info@scenarioarchitecture.com
 w: www.scenarioarchitecture.com

Project Name:
124&124A St Pancras Way

Client:
Anya Thomas


Site Location:
**124&124A St Pancras Way
 London NW1 9NB UK**

Drawing not to be used other than the purpose for which it was prepared. It's supplied without liability for errors or omissions. All dimensions are to be checked on site. This drawing is to be read in conjunction with all other drawings. Notes on this drawing will apply to all other drawings where a similar position exists.

Scale @ A2 Project No.
1:50 **146**

Drawing Name
Demolition First Floor Plan

Drawing Number Rev
DEM-A1.03

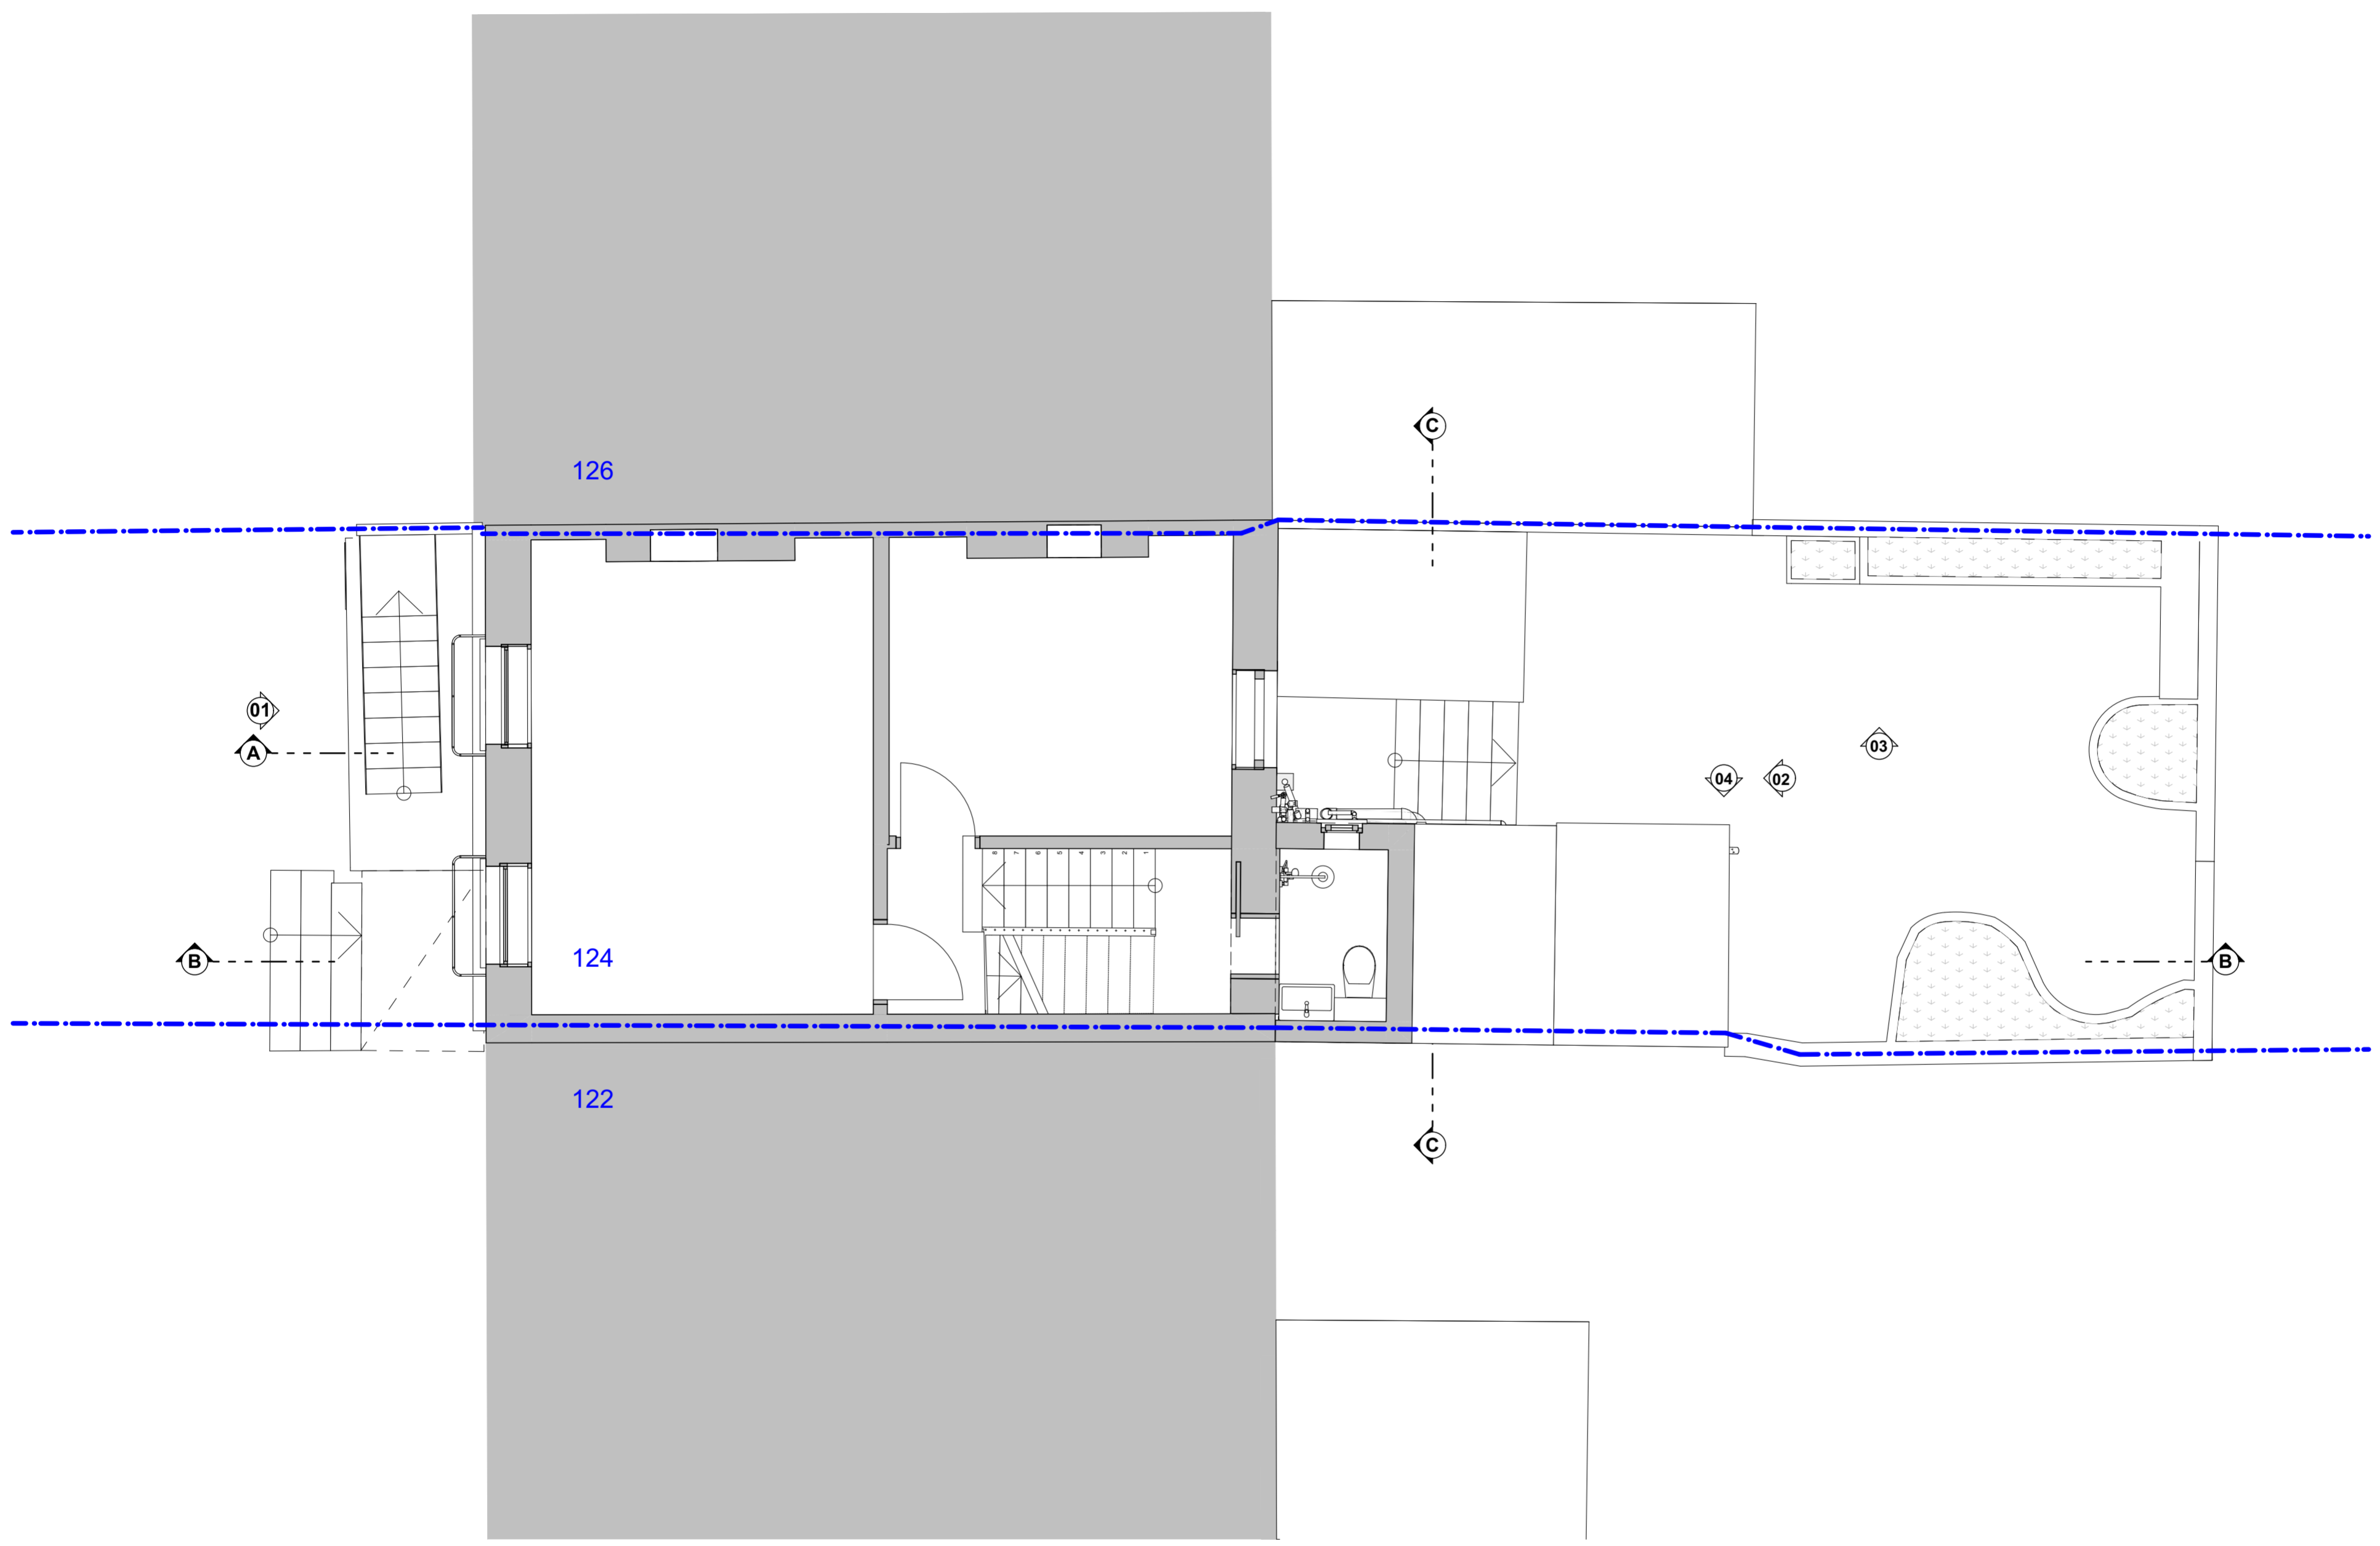

Second Floor Plan

1:50

LEGEND:

- TO BE DEMOLISHED (uncut)
- TO BE DEMOLISHED (cut)



10b Branch Place
 London N1 5PH
 p: 0207 686 3445
 e: info@scenarioarchitecture.com
 w: www.scenarioarchitecture.com

Project Name:
124&124A St Pancras Way

Client:
Anya Thomas



Site Location:
**124&124A St Pancras Way
 London NW1 9NB UK**

Drawing not to be used other than the purpose for which it was prepared. It's supplied without liability for errors or omissions. All dimensions are to be checked on site. This drawing is to be read in conjunction with all other drawings. Notes on this drawing will apply to all other drawings where a similar position exists.

Scale @ A2 | Project No.
1:50 | 146

Drawing Name
Demolition Second Floor Plan


Drawing Number | Rev
DEM-A1.04

  


Scenario Architecture - 10b Branch Place, London N1 5PH, UK | Tel: 0207 686 3445 | Email: info@scenarioarchitecture.com | Website: www.scenarioarchitecture.com



Elevation 1 1:50

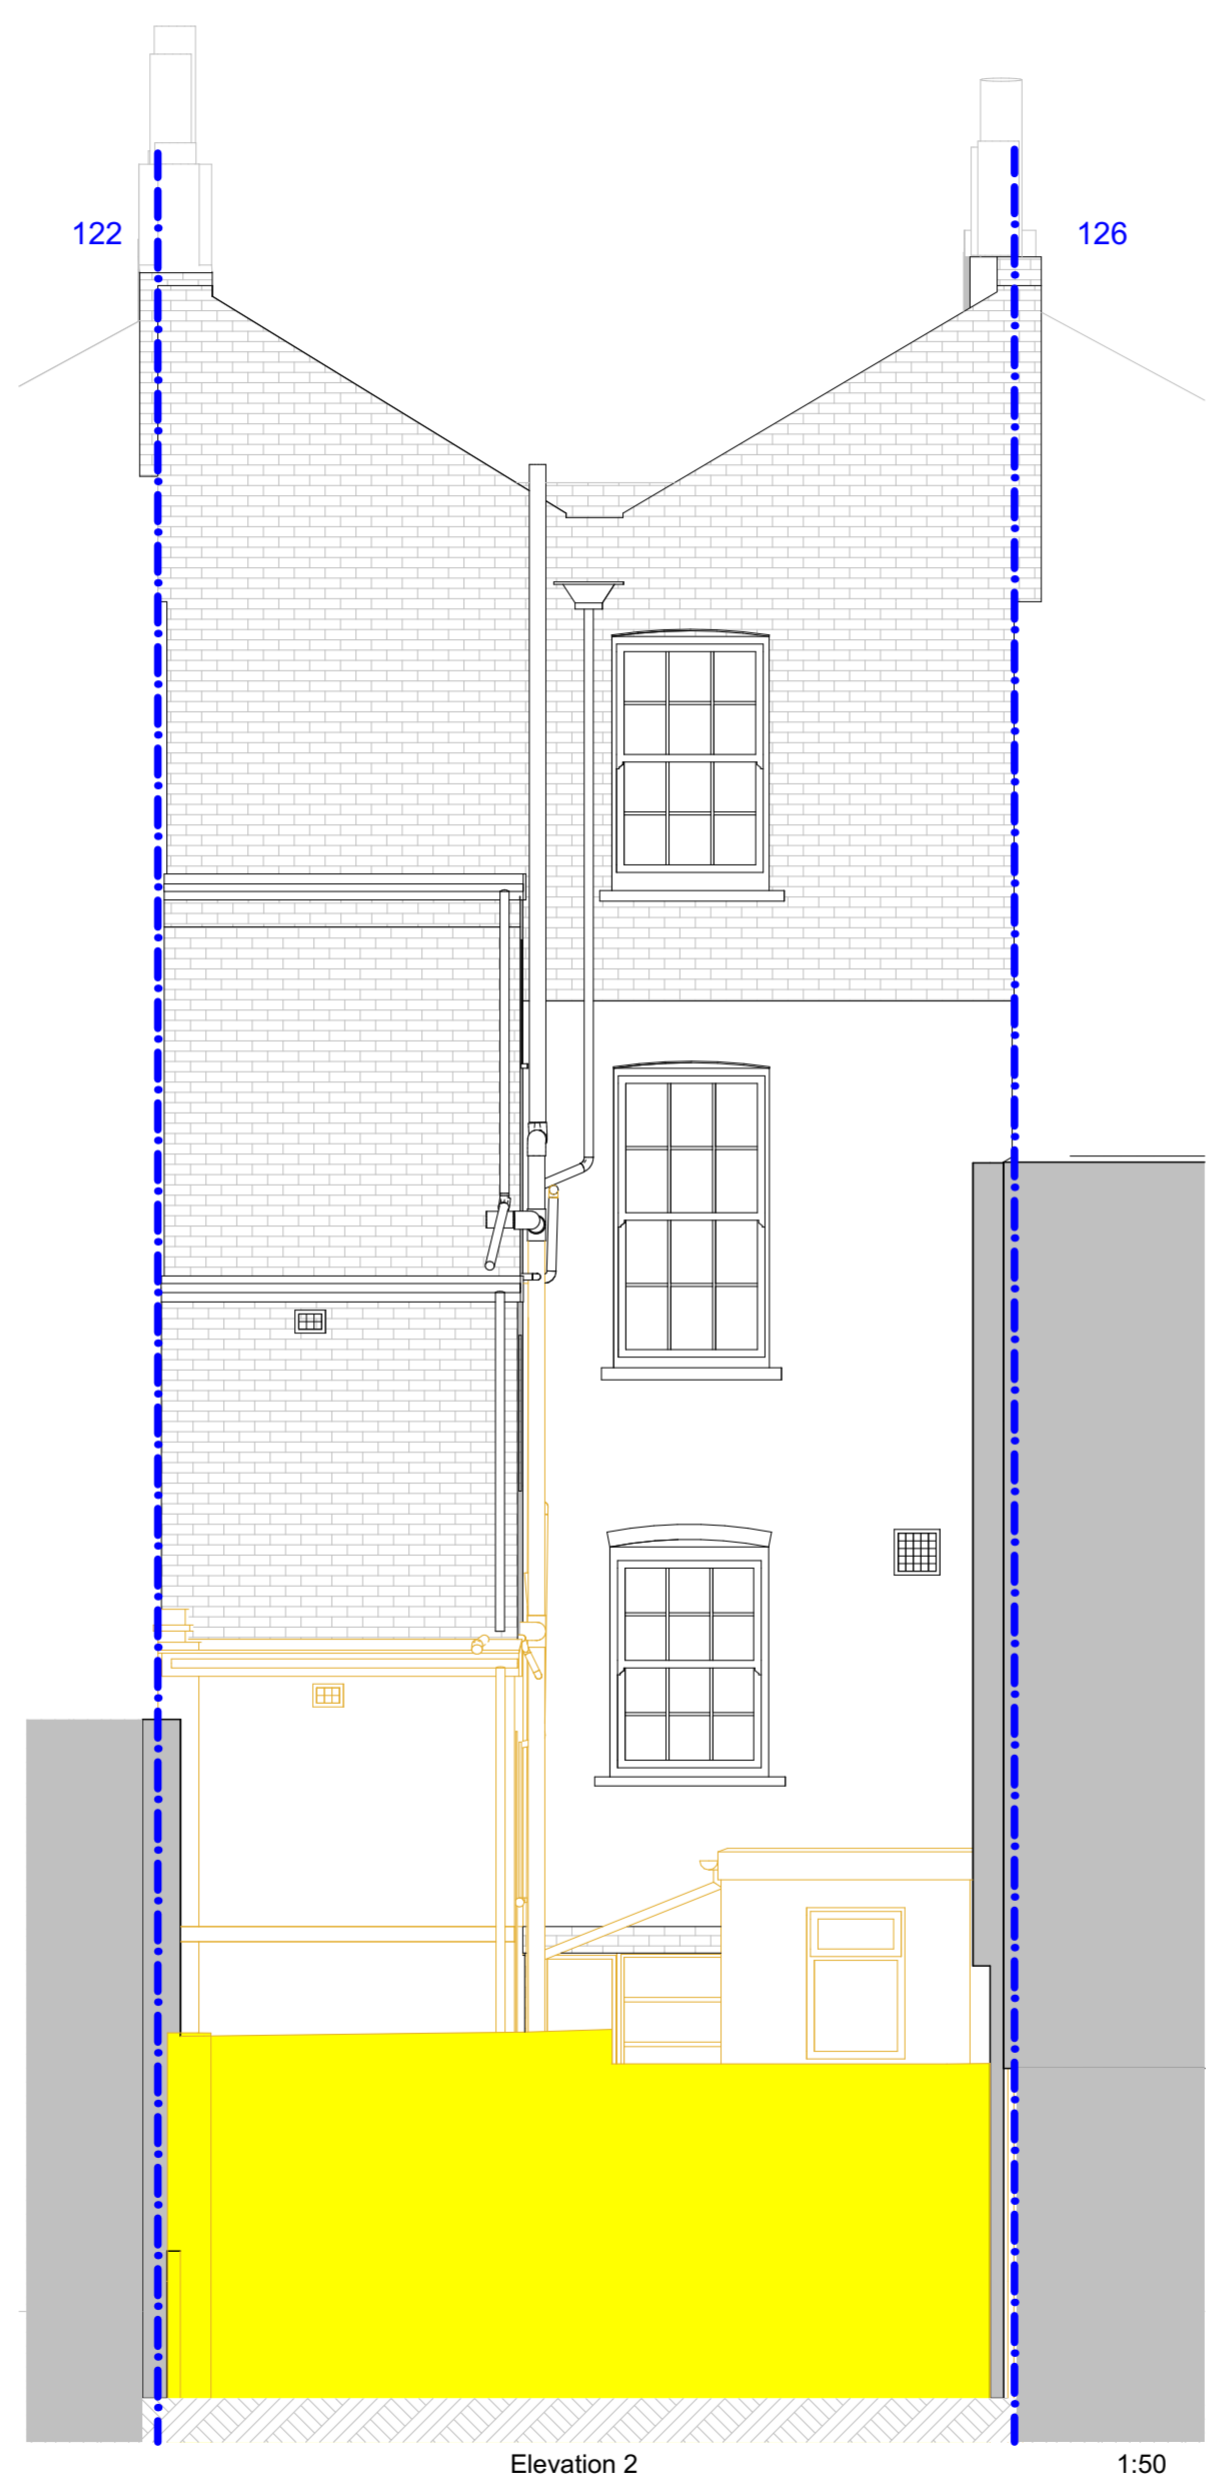

Elevation 2 1:50

 

- LEGEND:**
- TO BE DEMOLISHED (uncut)
 - TO BE DEMOLISHED (cut)

S/A
 10b Branch Place
 London N1 5PH
 p: 0207 686 3445
 e: info@scenarioarchitecture.com
 w: www.scenarioarchitecture.com

Project Name:
124&124A St Pancras Way

Client:
Anya Thomas

Site Location:
**124&124A St Pancras Way
 London NW1 9NB UK**




Drawing not to be used other than the purpose for which it was prepared. It's supplied without liability for errors or omissions. All dimensions are to be checked on site. This drawing is to be read in conjunction with all other drawings. Notes on this drawing will apply to all other drawings where a similar position exists.

Scale @ A2 Project No.
1:50 146

Drawing Name
Demolition Elevations

Drawing Number Rev

DEM-A2.01

 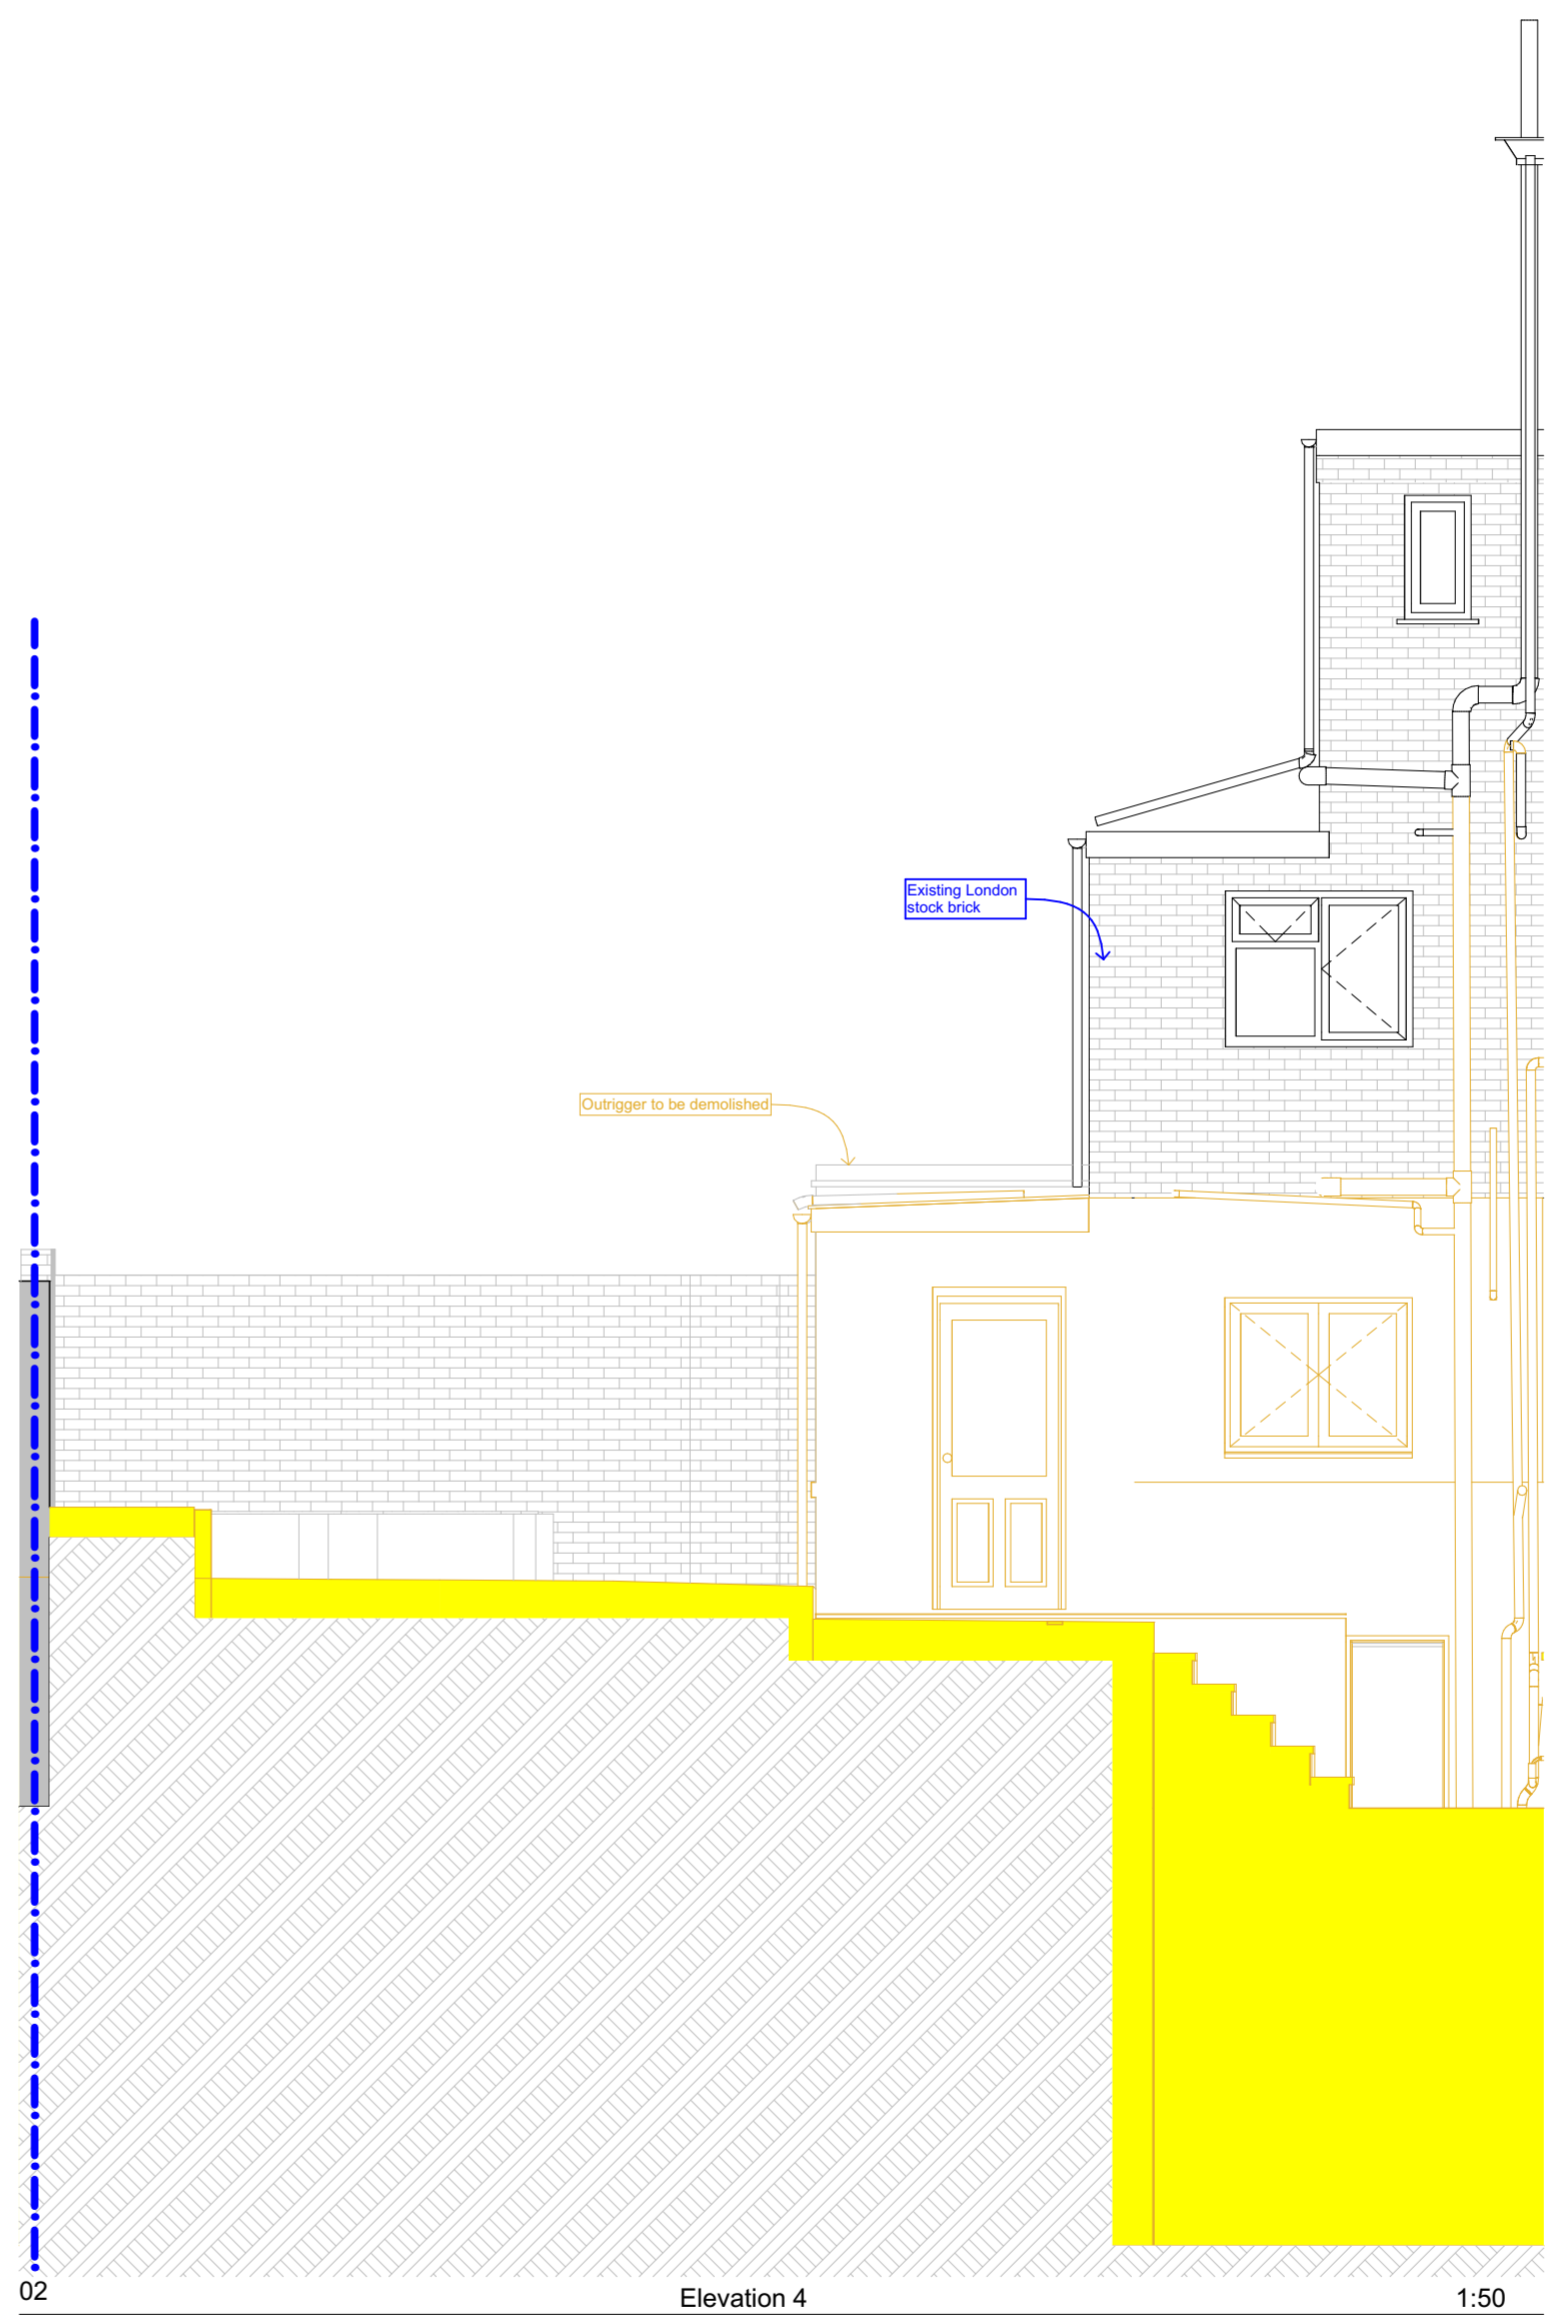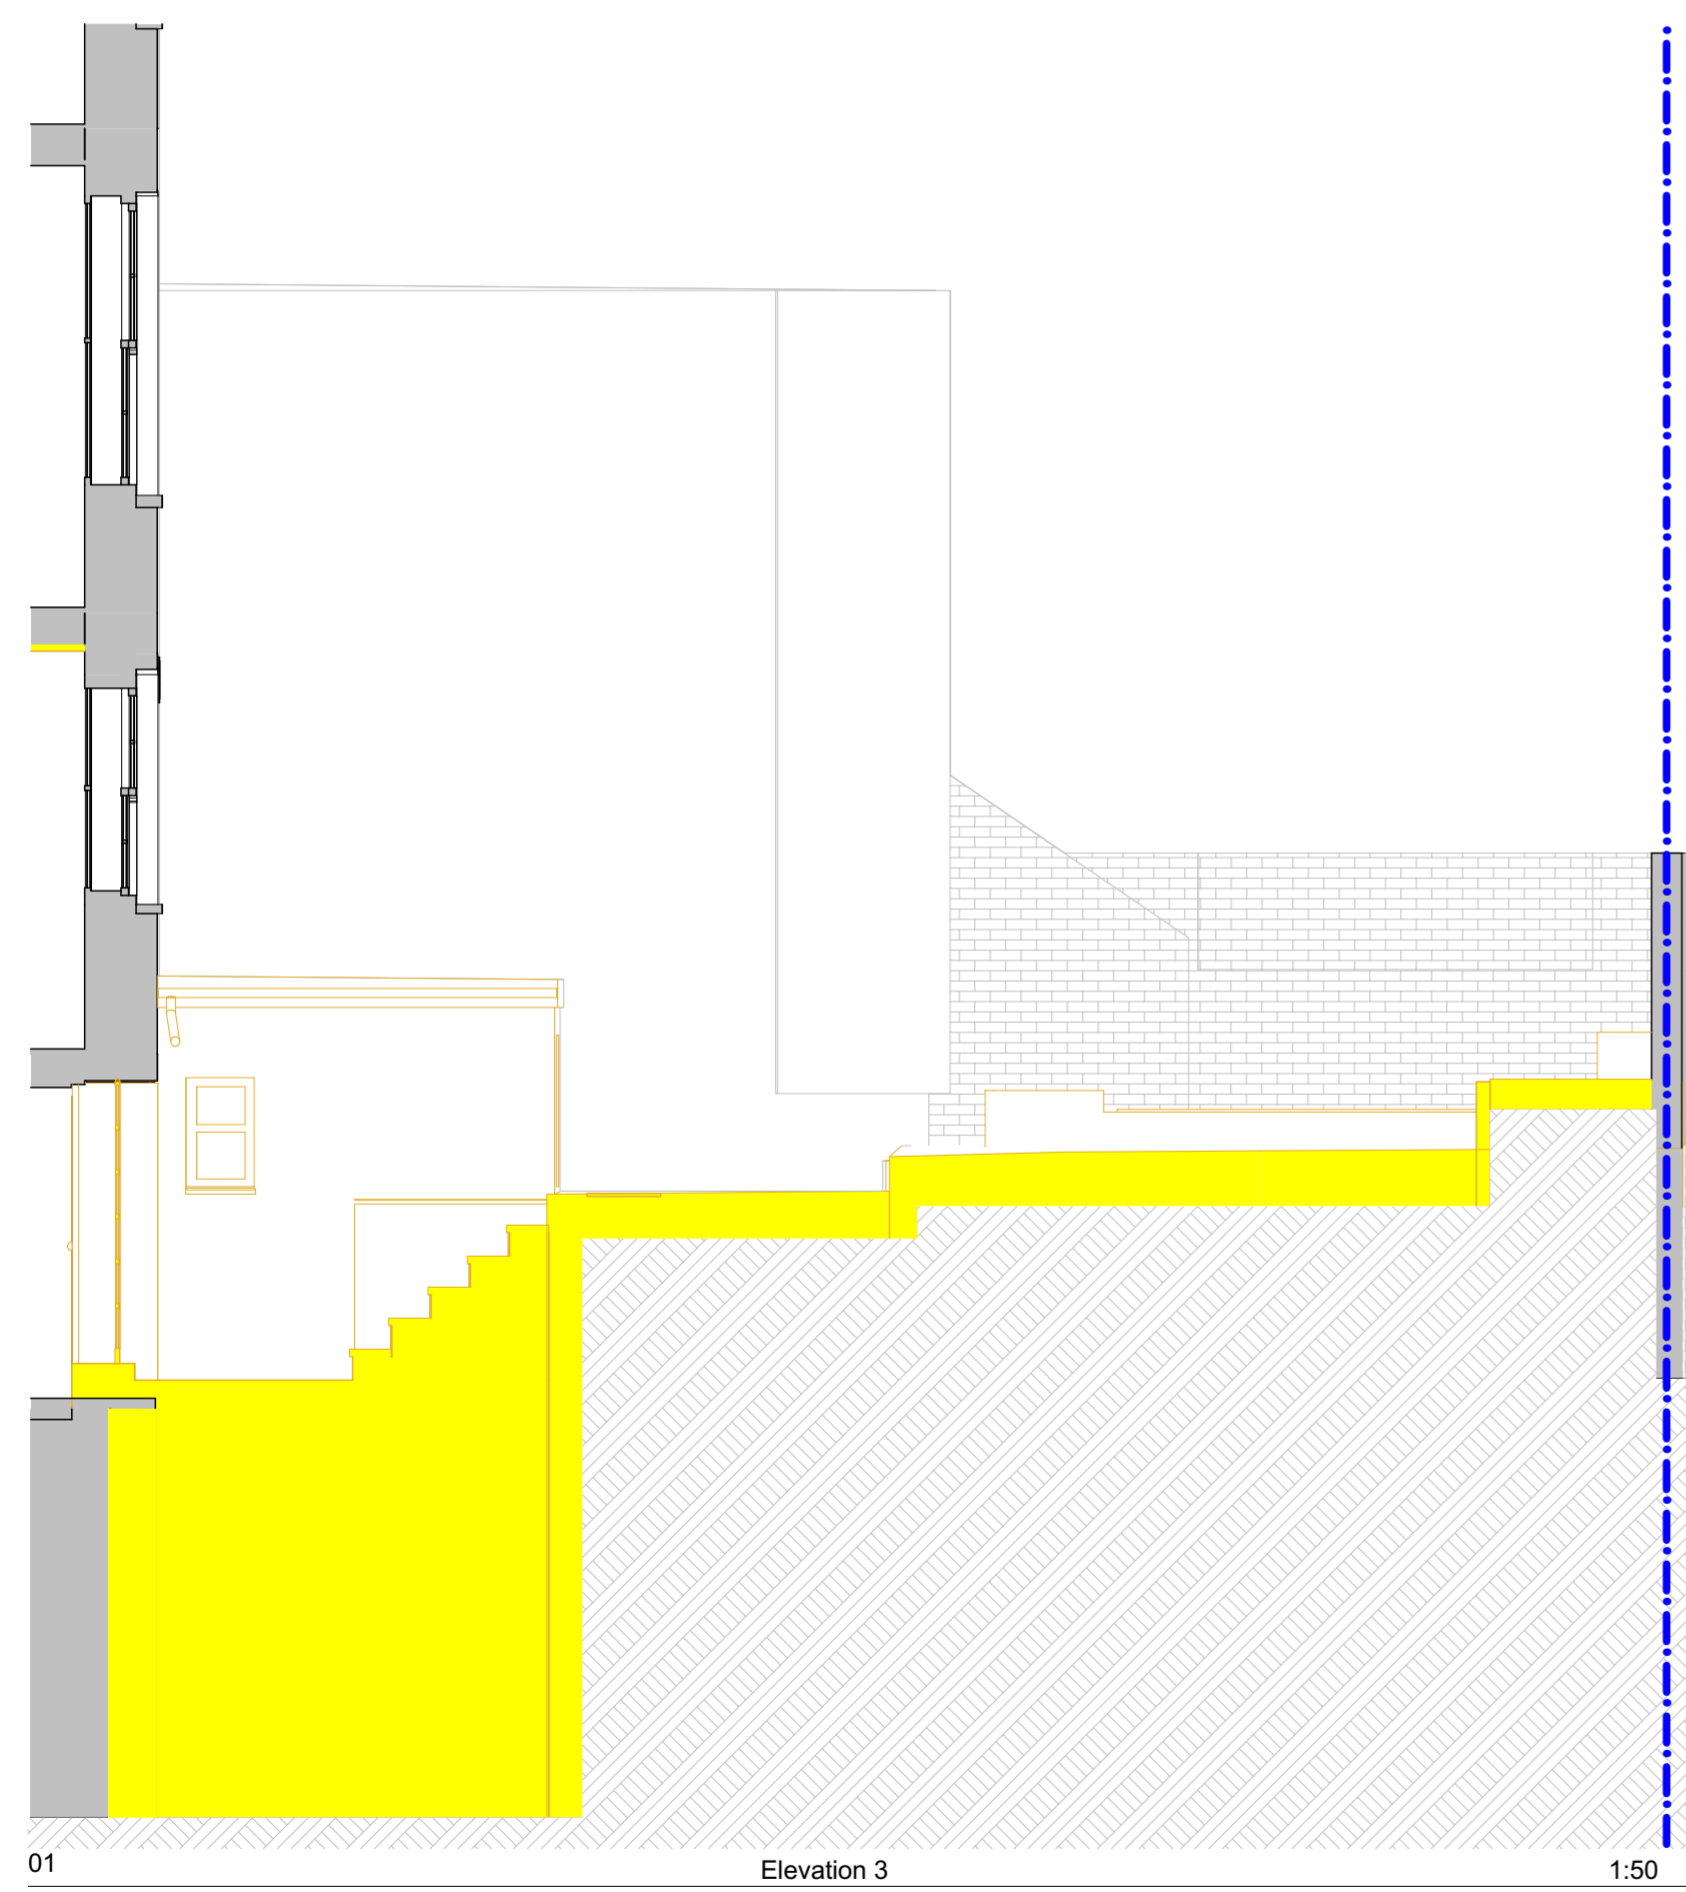

LEGEND:
 [Orange outline] TO BE DEMOLISHED (uncut)
 [Yellow fill] TO BE DEMOLISHED (cut)

S/A
 10b Branch Place
 London N1 5PH
 p: 0207 686 3445
 e: info@scenarioarchitecture.com
 w: www.scenarioarchitecture.com

Project Name:
124&124A St Pancras Way

Client:
Anya Thomas


Site Location:
**124&124A St Pancras Way
 London NW1 9NB UK**

Drawing not to be used other than the purpose for which it was prepared. It's supplied without liability for errors or omissions. All dimensions are to be checked on site. This drawing is to be read in conjunction with all other drawings. Notes on this drawing will apply to all other drawings where a similar position exists.

Scale @ A2 | Project No.
1:50 | **146**

Drawing Name
Demolition Elevations

Drawing Number | Rev
DEM-A2.02

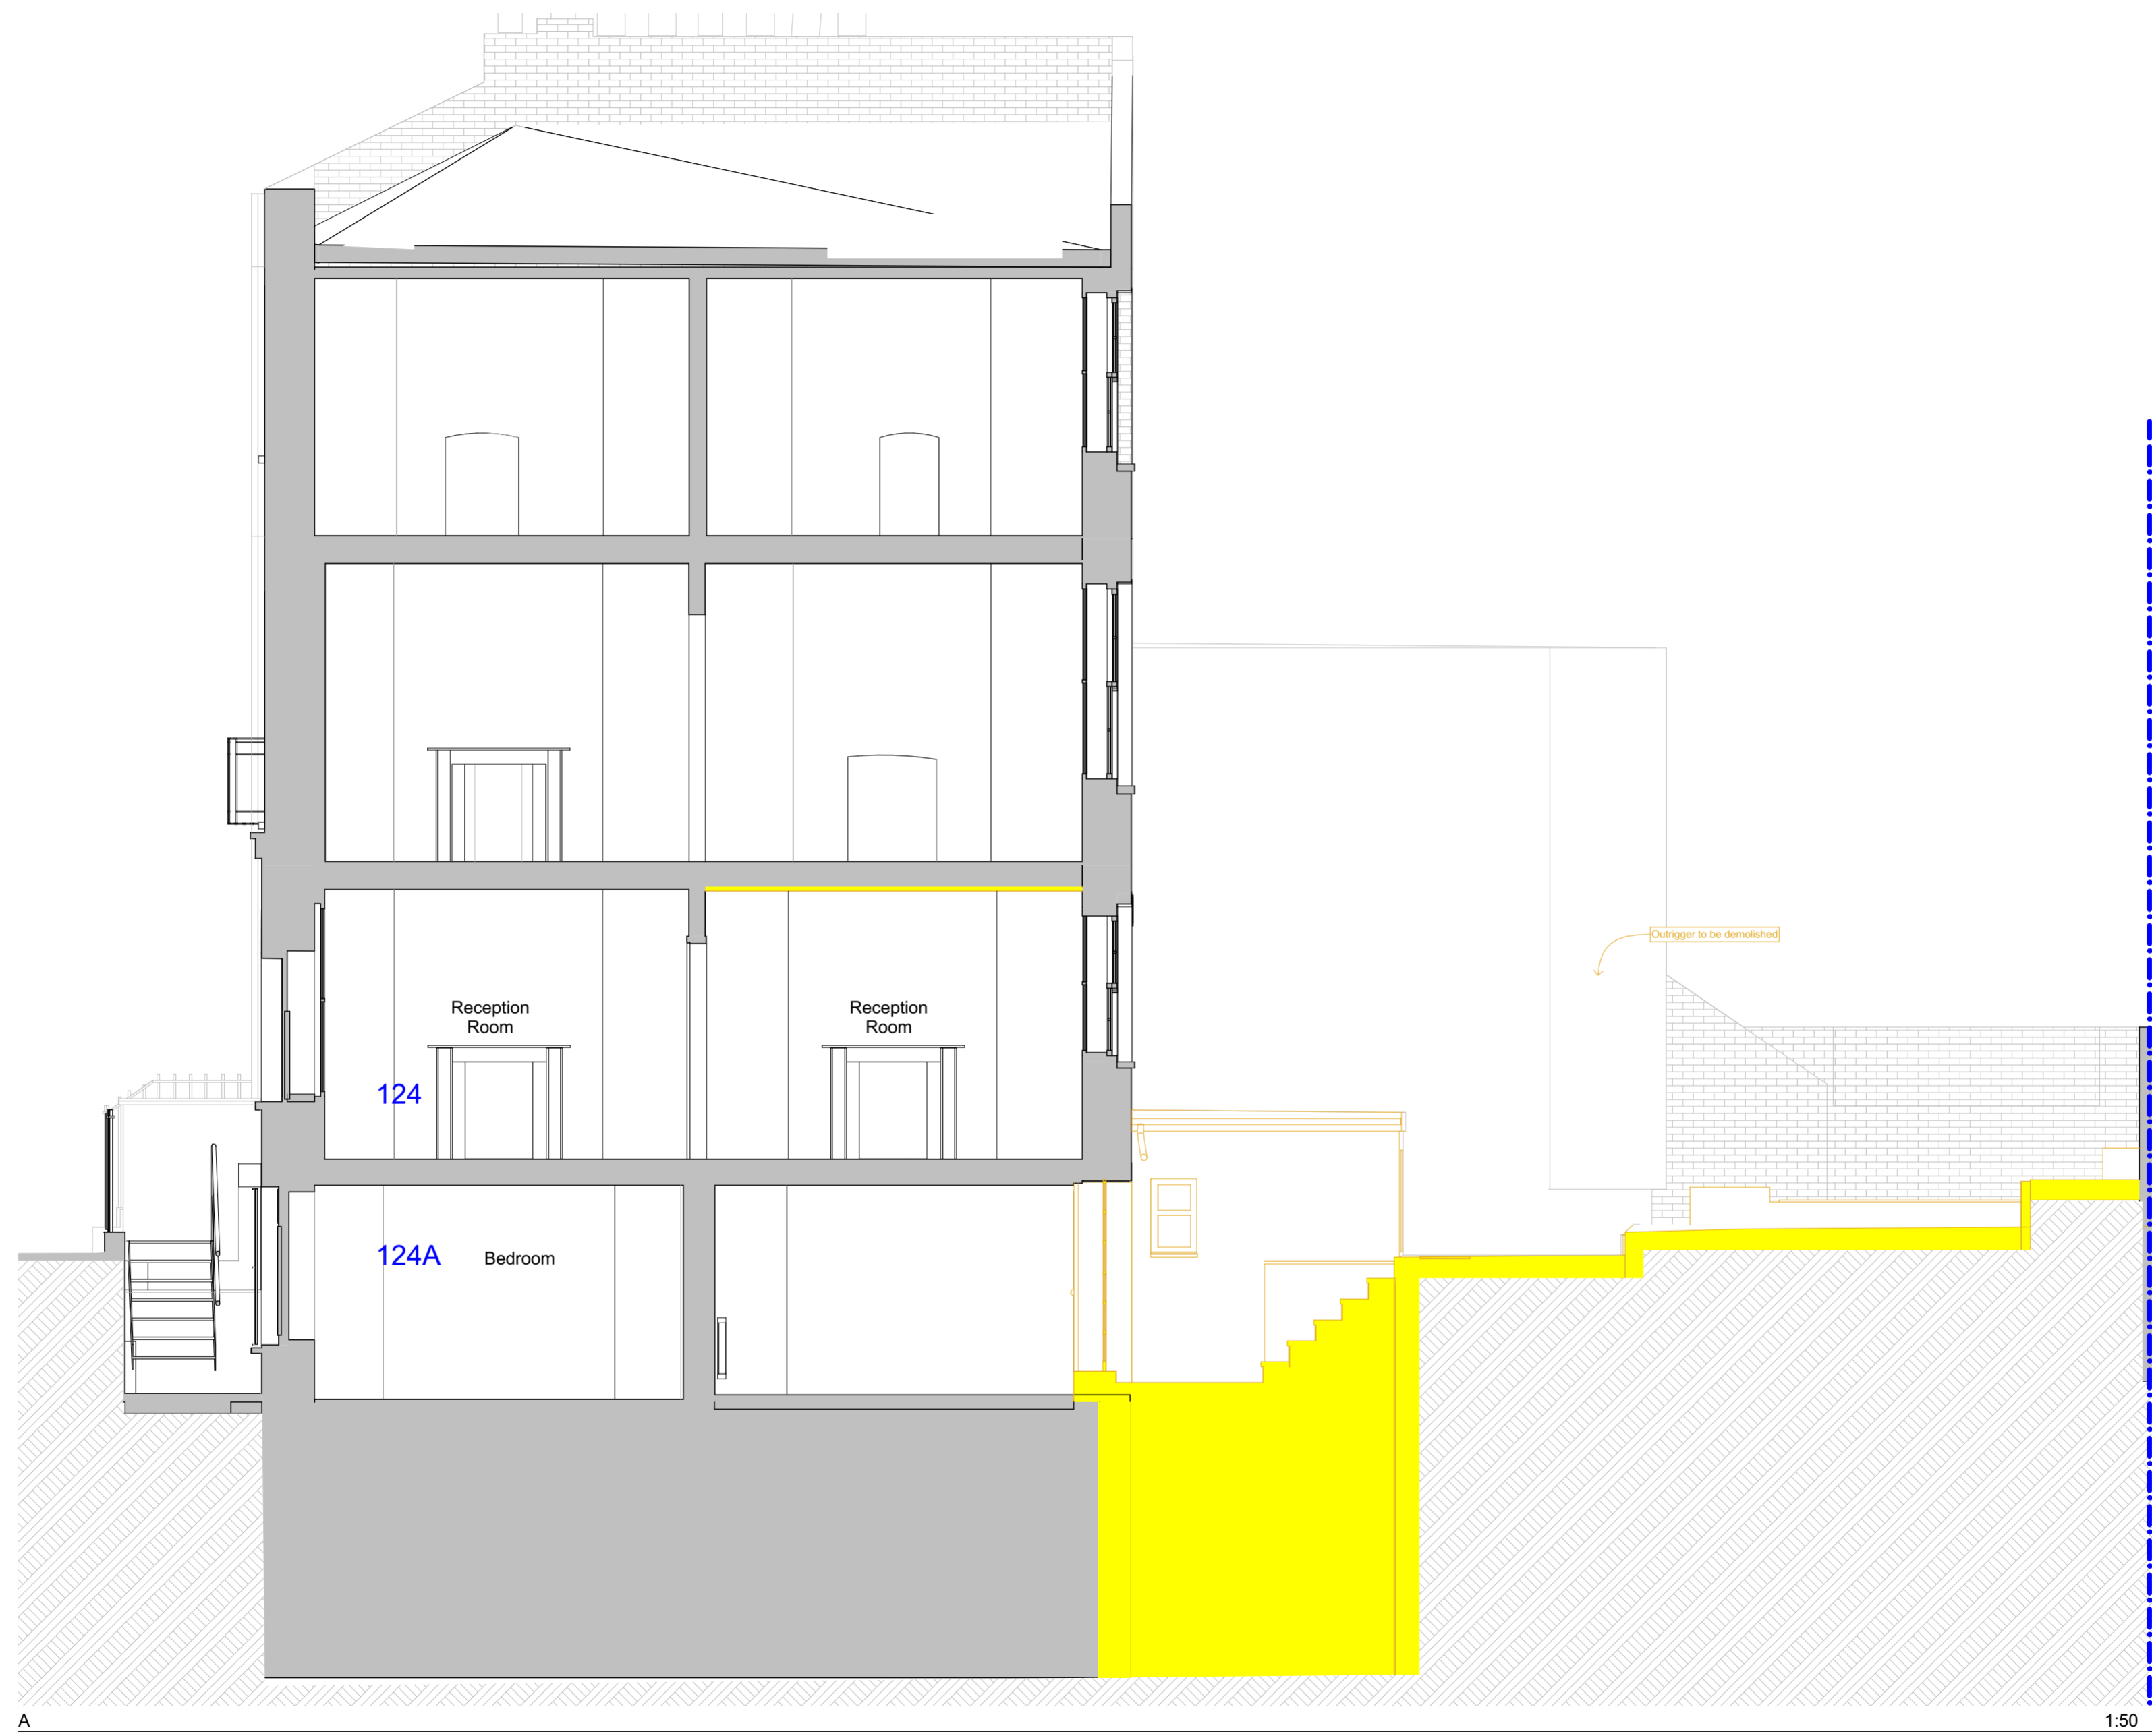

LEGEND:
 [Orange outline] TO BE DEMOLISHED (uncut)
 [Yellow fill] TO BE DEMOLISHED (cut)

SCALE 1:50
 0 1000 2000mm

S/A
 10b Branch Place
 London N1 5PH
 p: 0207 686 3445
 e: info@scenarioarchitecture.com
 w: www.scenarioarchitecture.com

Project Name:
124&124A St Pancras Way

Client:
Anya Thomas

Site Location:
**124&124A St Pancras Way
 London NW1 9NB UK**

Drawing not to be used other than the purpose for which it was prepared. It's supplied without liability for errors or omissions. All dimensions are to be checked on site. This drawing is to be read in conjunction with all other drawings. Notes on this drawing will apply to all other drawings where a similar position exists.



Scale @ A2
1:50

Project No.
146

Drawing Name
Demolition Sections

Drawing Number | Rev
DEM-A3.01

Scenario Architecture - 10b Branch Place, London N1 5PH, Tel: 0207 686 3445, Email: info@scenarioarchitecture.com

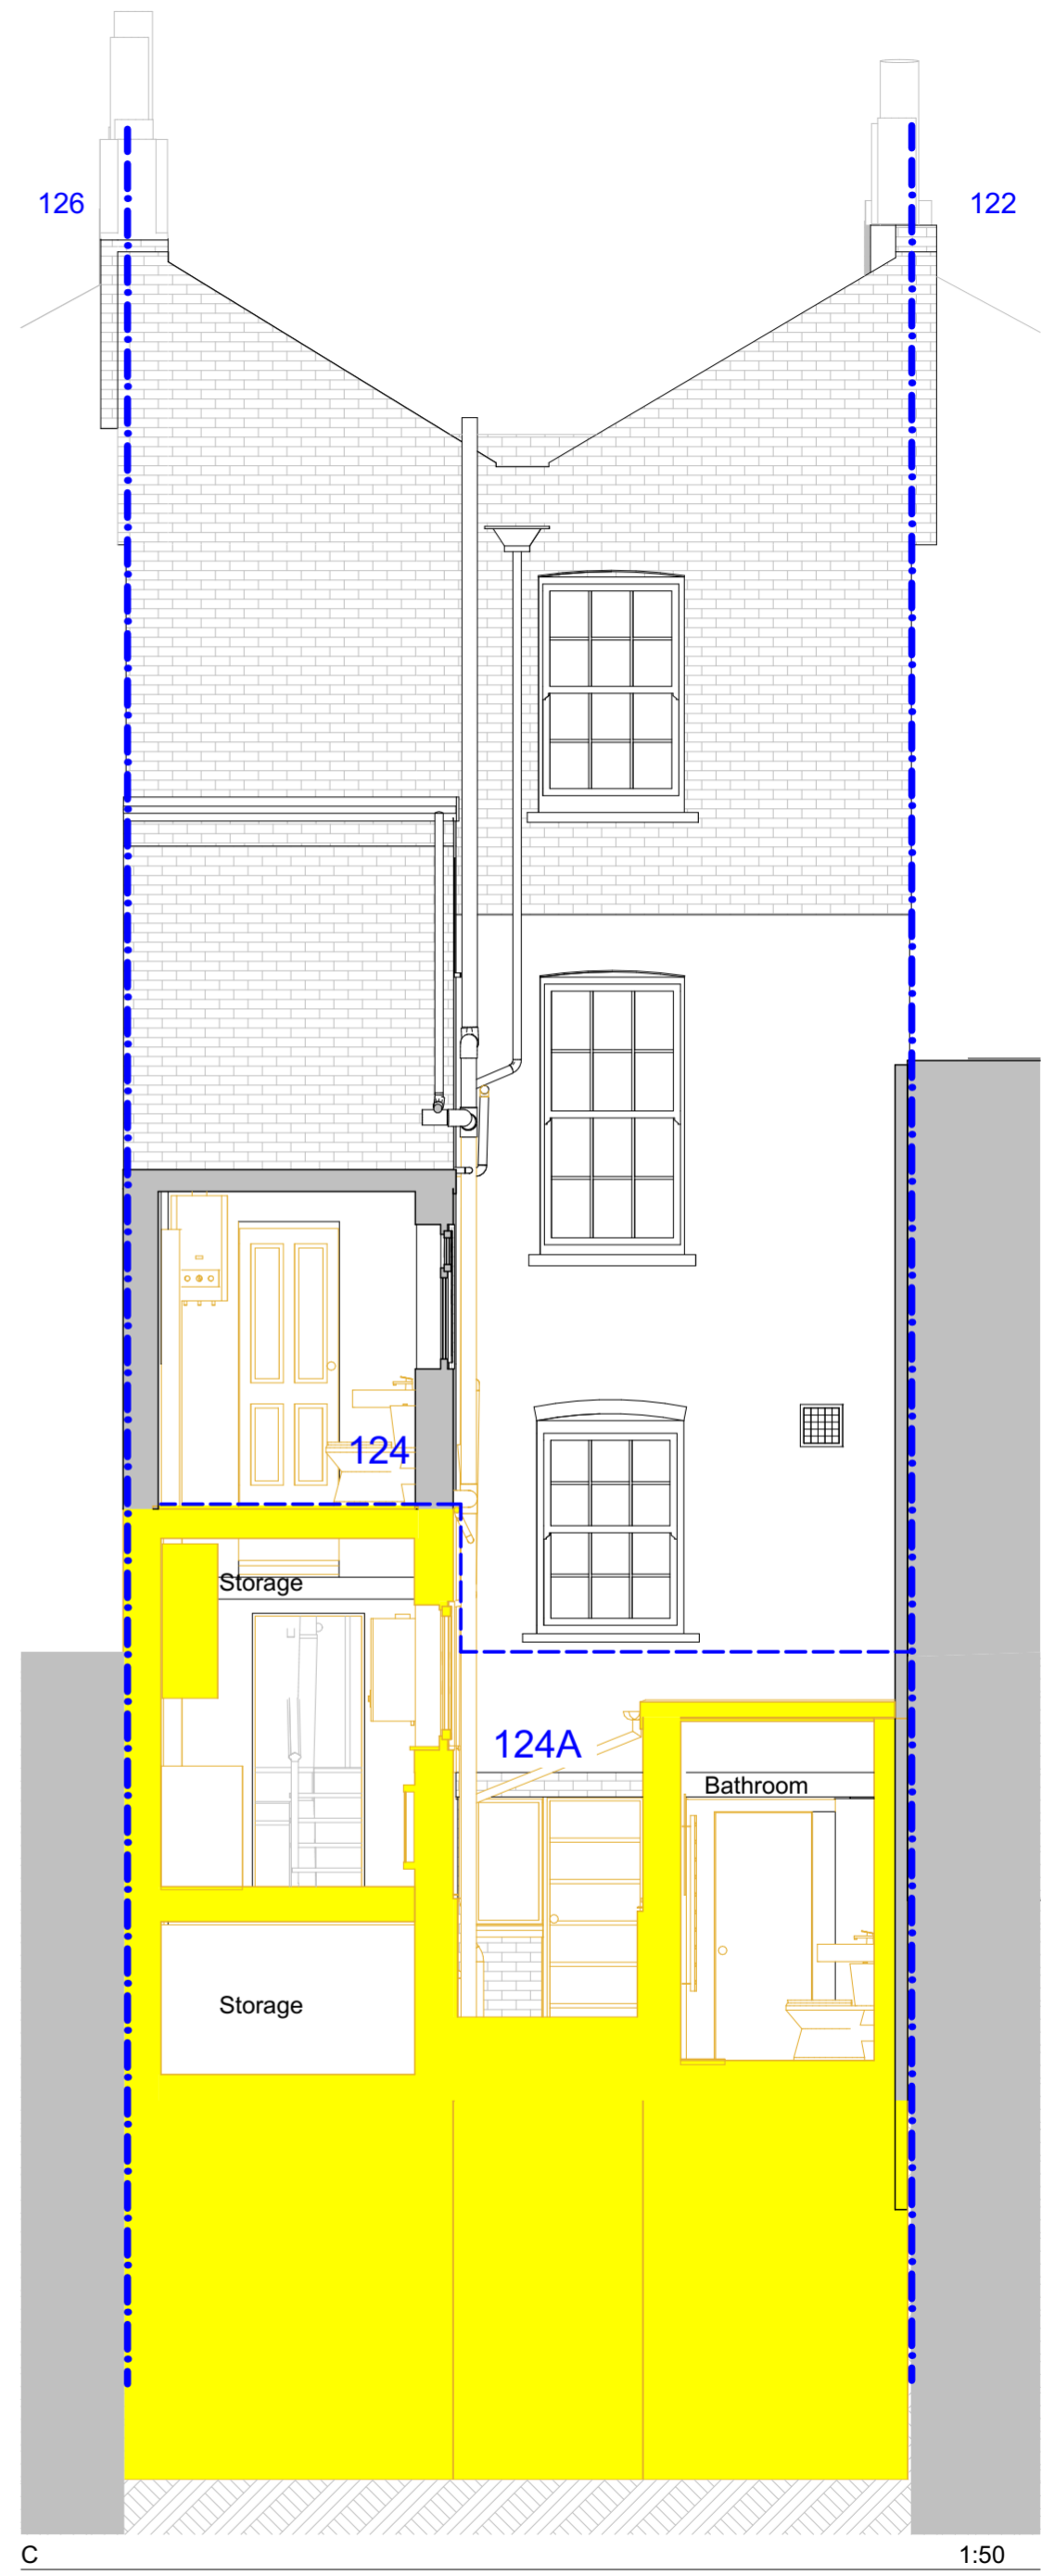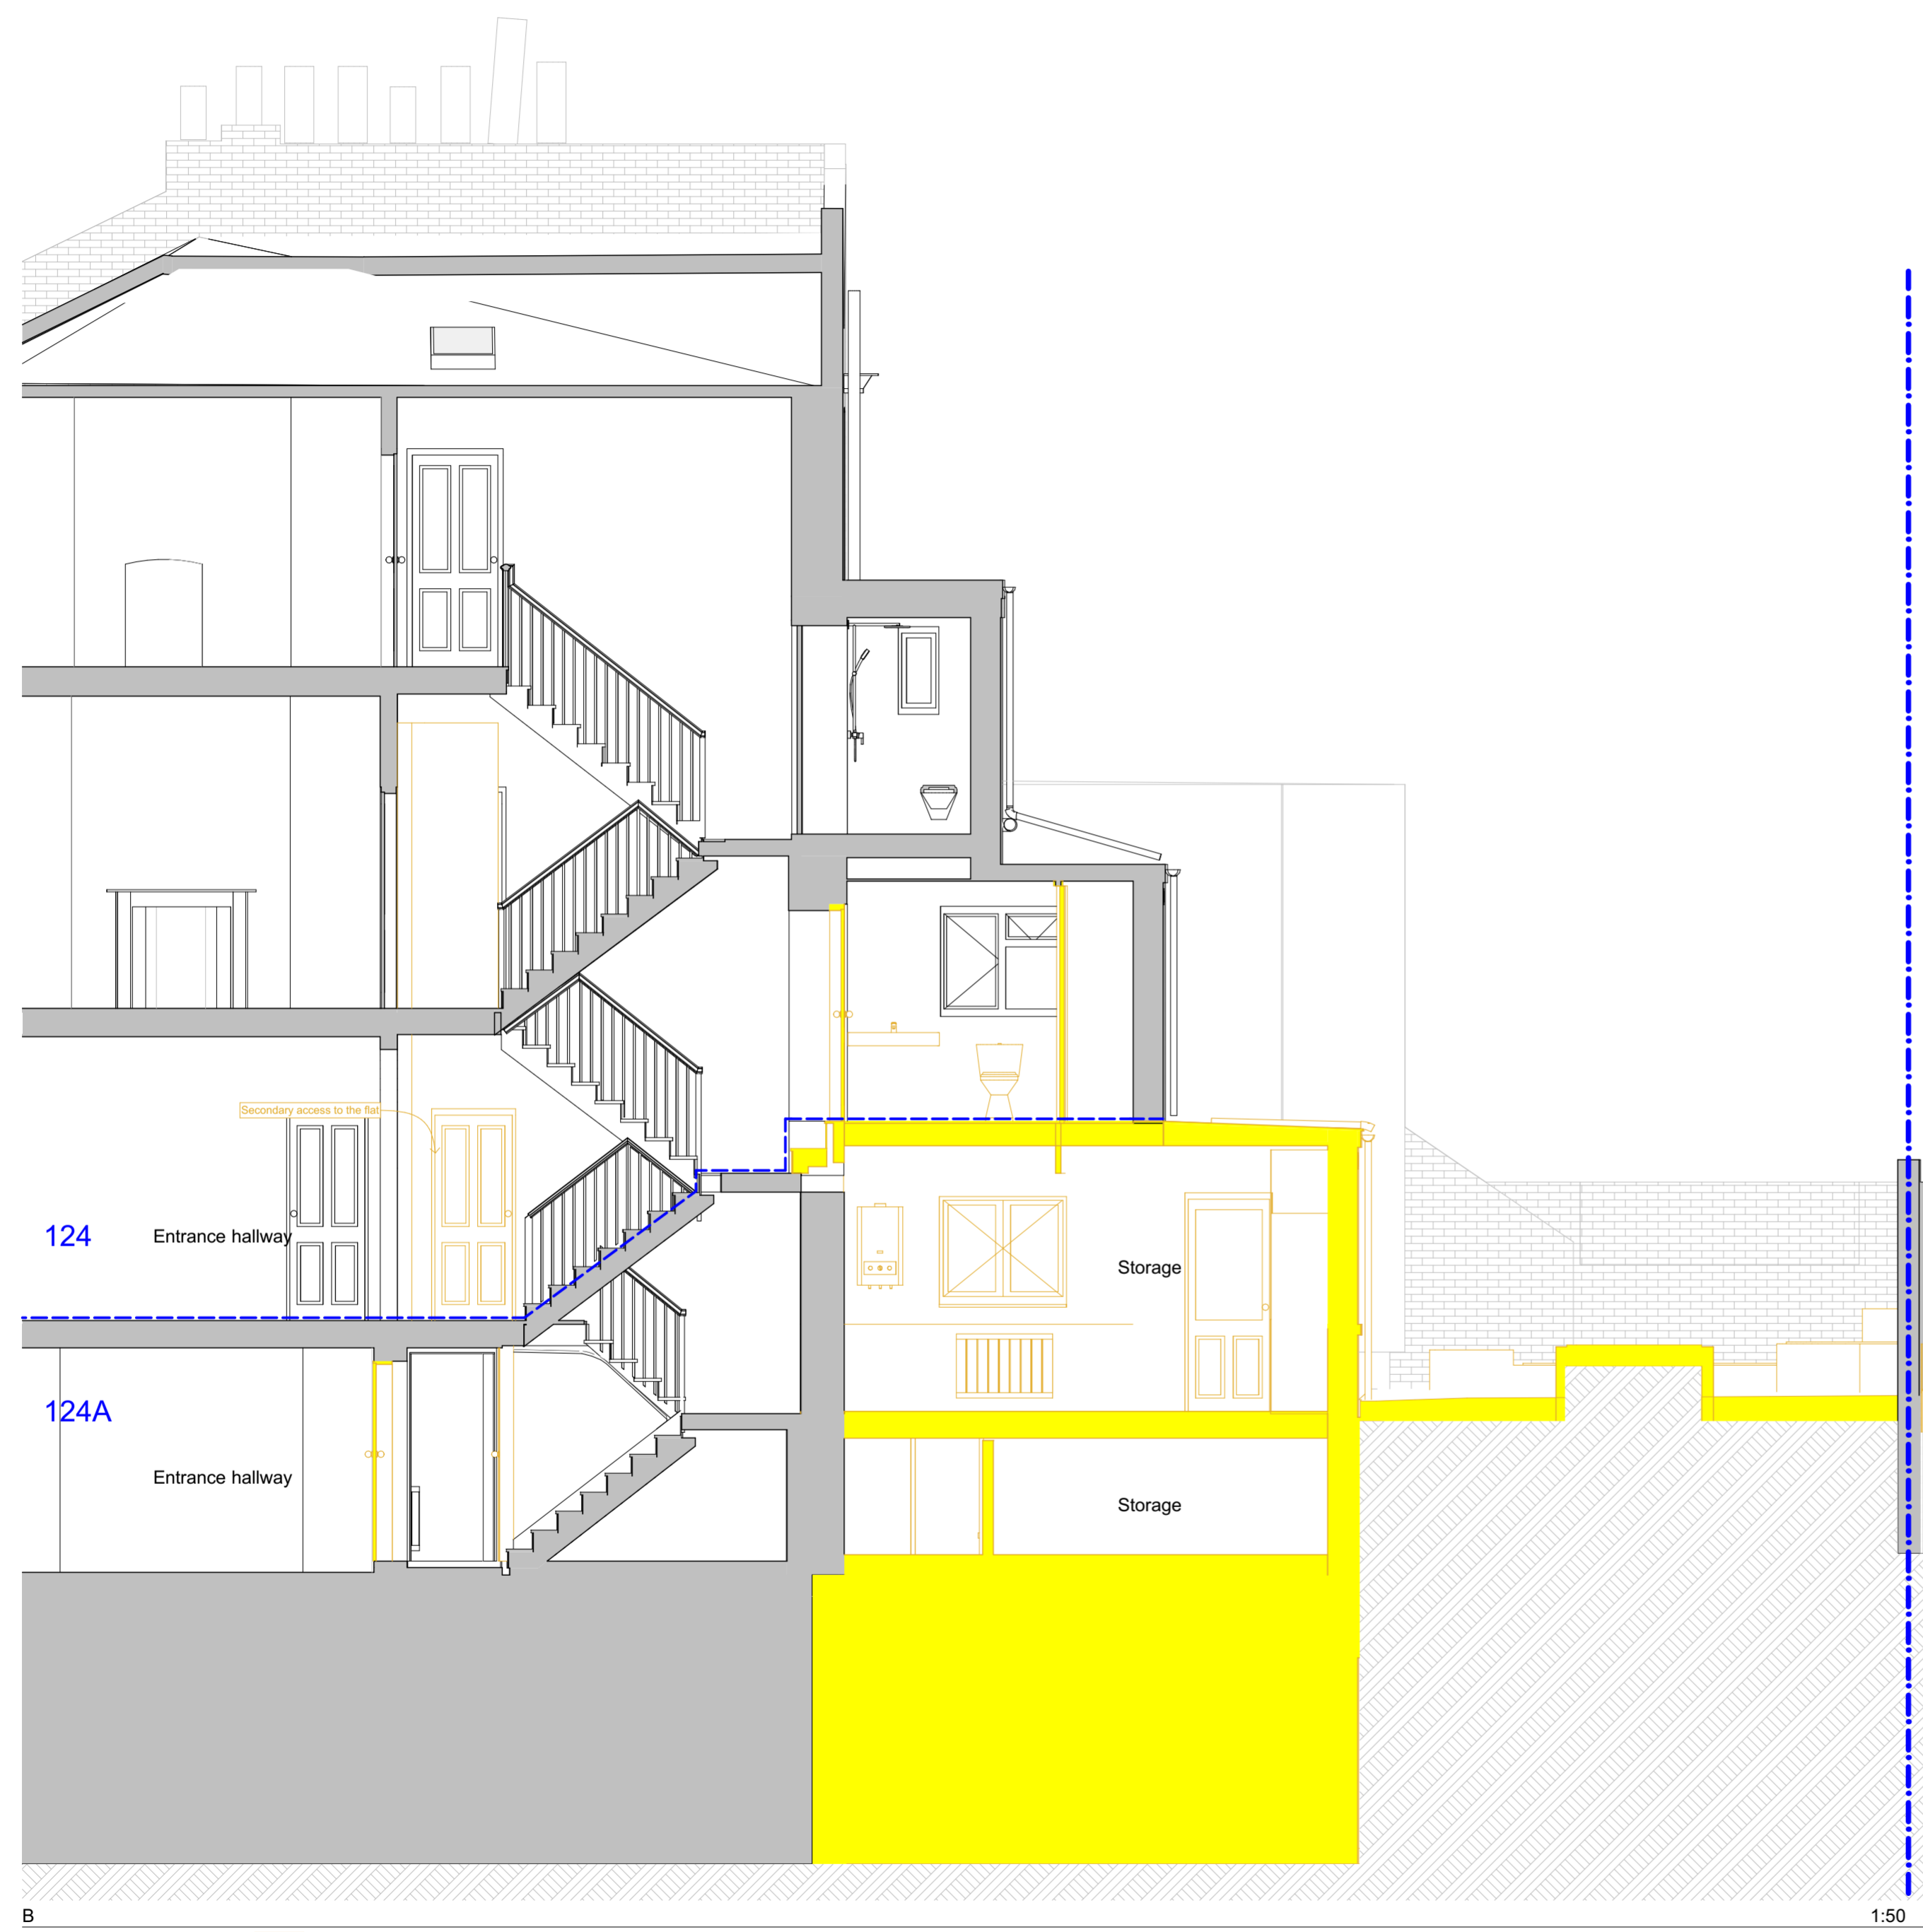

B 1:50

LEGEND:

- TO BE DEMOLISHED (uncut)
- TO BE DEMOLISHED (cut)

C 1:50

SCALE 1:50
 0 1000 2000mm

S/A

10b Branch Place
 London N1 5PH
 p: 0207 686 3445
 e: info@scenarioarchitecture.com
 w: www.scenarioarchitecture.com

Project Name:
124&124A St Pancras Way

Client:
Anya Thomas

Site Location:
**124&124A St Pancras Way
 London NW1 9NB UK**

Drawing not to be used other than the purpose for which it was prepared. It's supplied without liability for errors or omissions. All dimensions are to be checked on site. This drawing is to be read in conjunction with all other drawings. Notes on this drawing will apply to all other drawings where a similar position exists.

Scale @ A2
1:50

Project No.
146

Drawing Name
Demolition Sections

Drawing Number Rev
DEM-A3.02

© Scenario Architecture 2023. All rights reserved. This drawing is the property of Scenario Architecture and is not to be reproduced without written permission.