
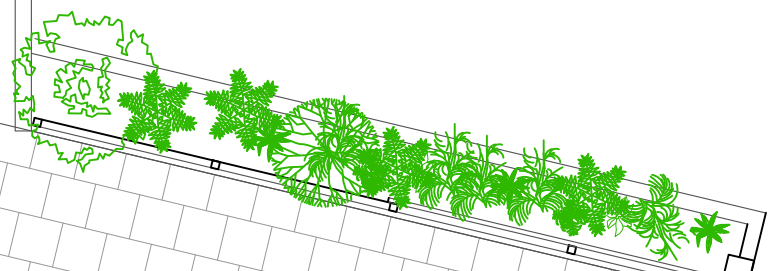


no changes

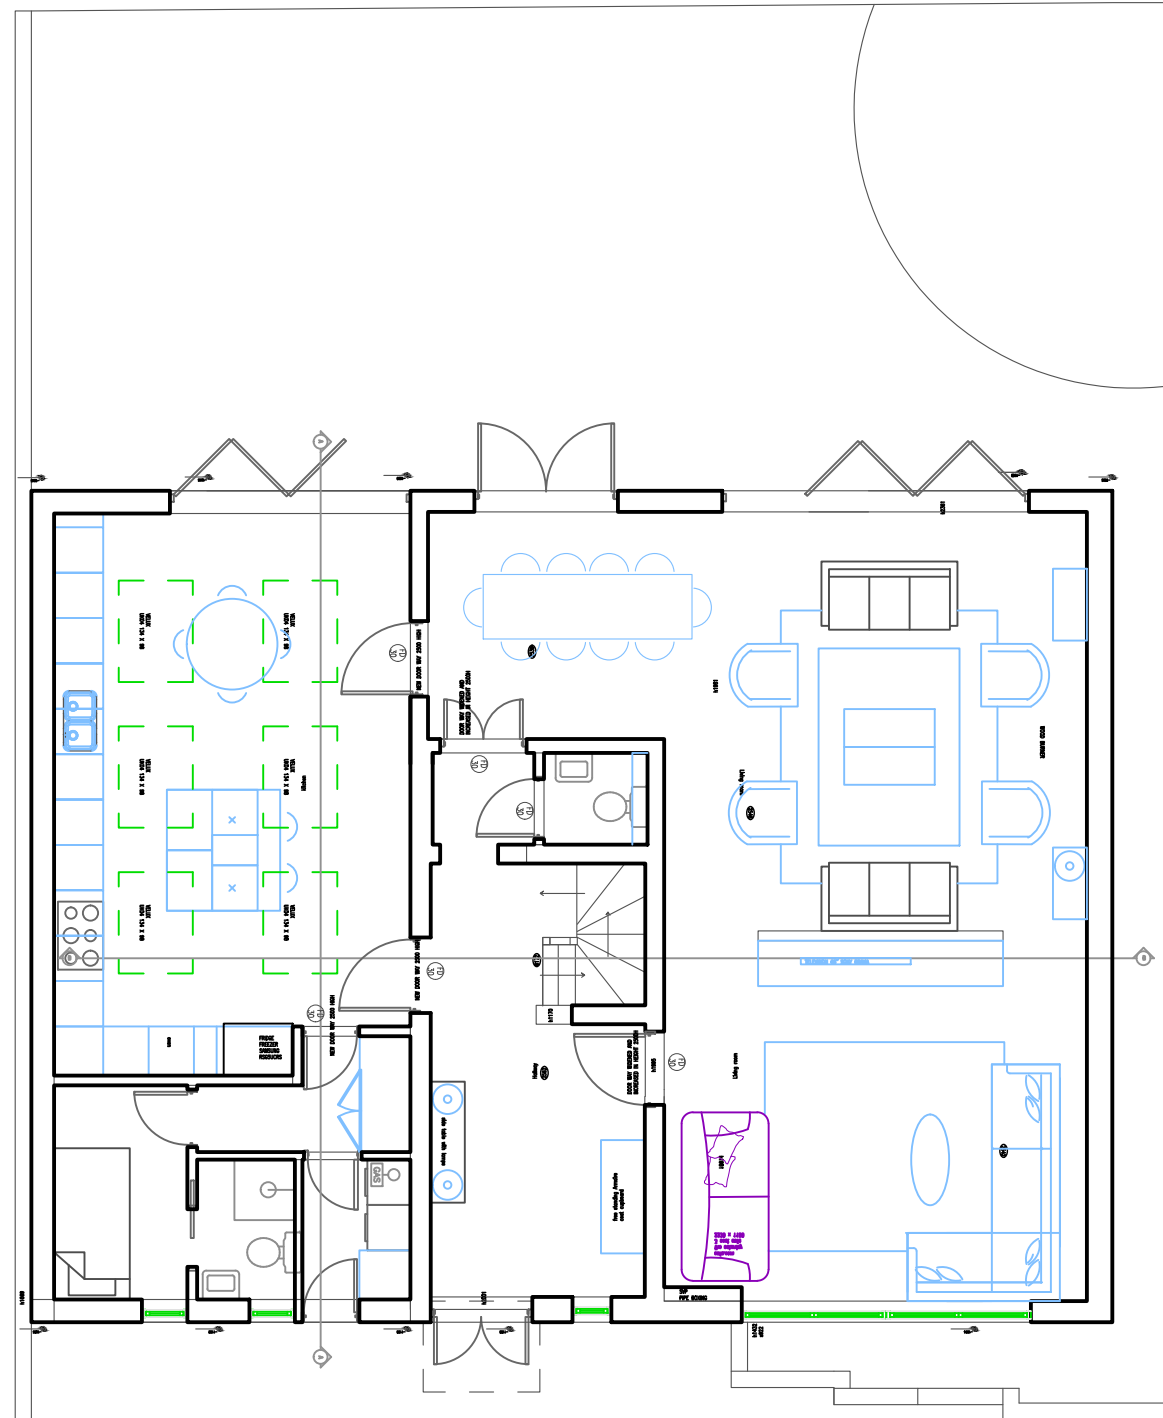

felixdb

12 Chichester Road  
London NW6 5QN


t. 07966264656

felix@felixdb.co.uk

drawing no. FDB-25LY-A106A  
title: PROPOSED GROUND PLAN  
project: 25A LYMINGTON ROAD NW6 1HZ  
date:  
revision no.  
drawn by: F.P  
scale: 1:100@A3

do not scale from drawings,  
dimensions to be checked on site

no changes

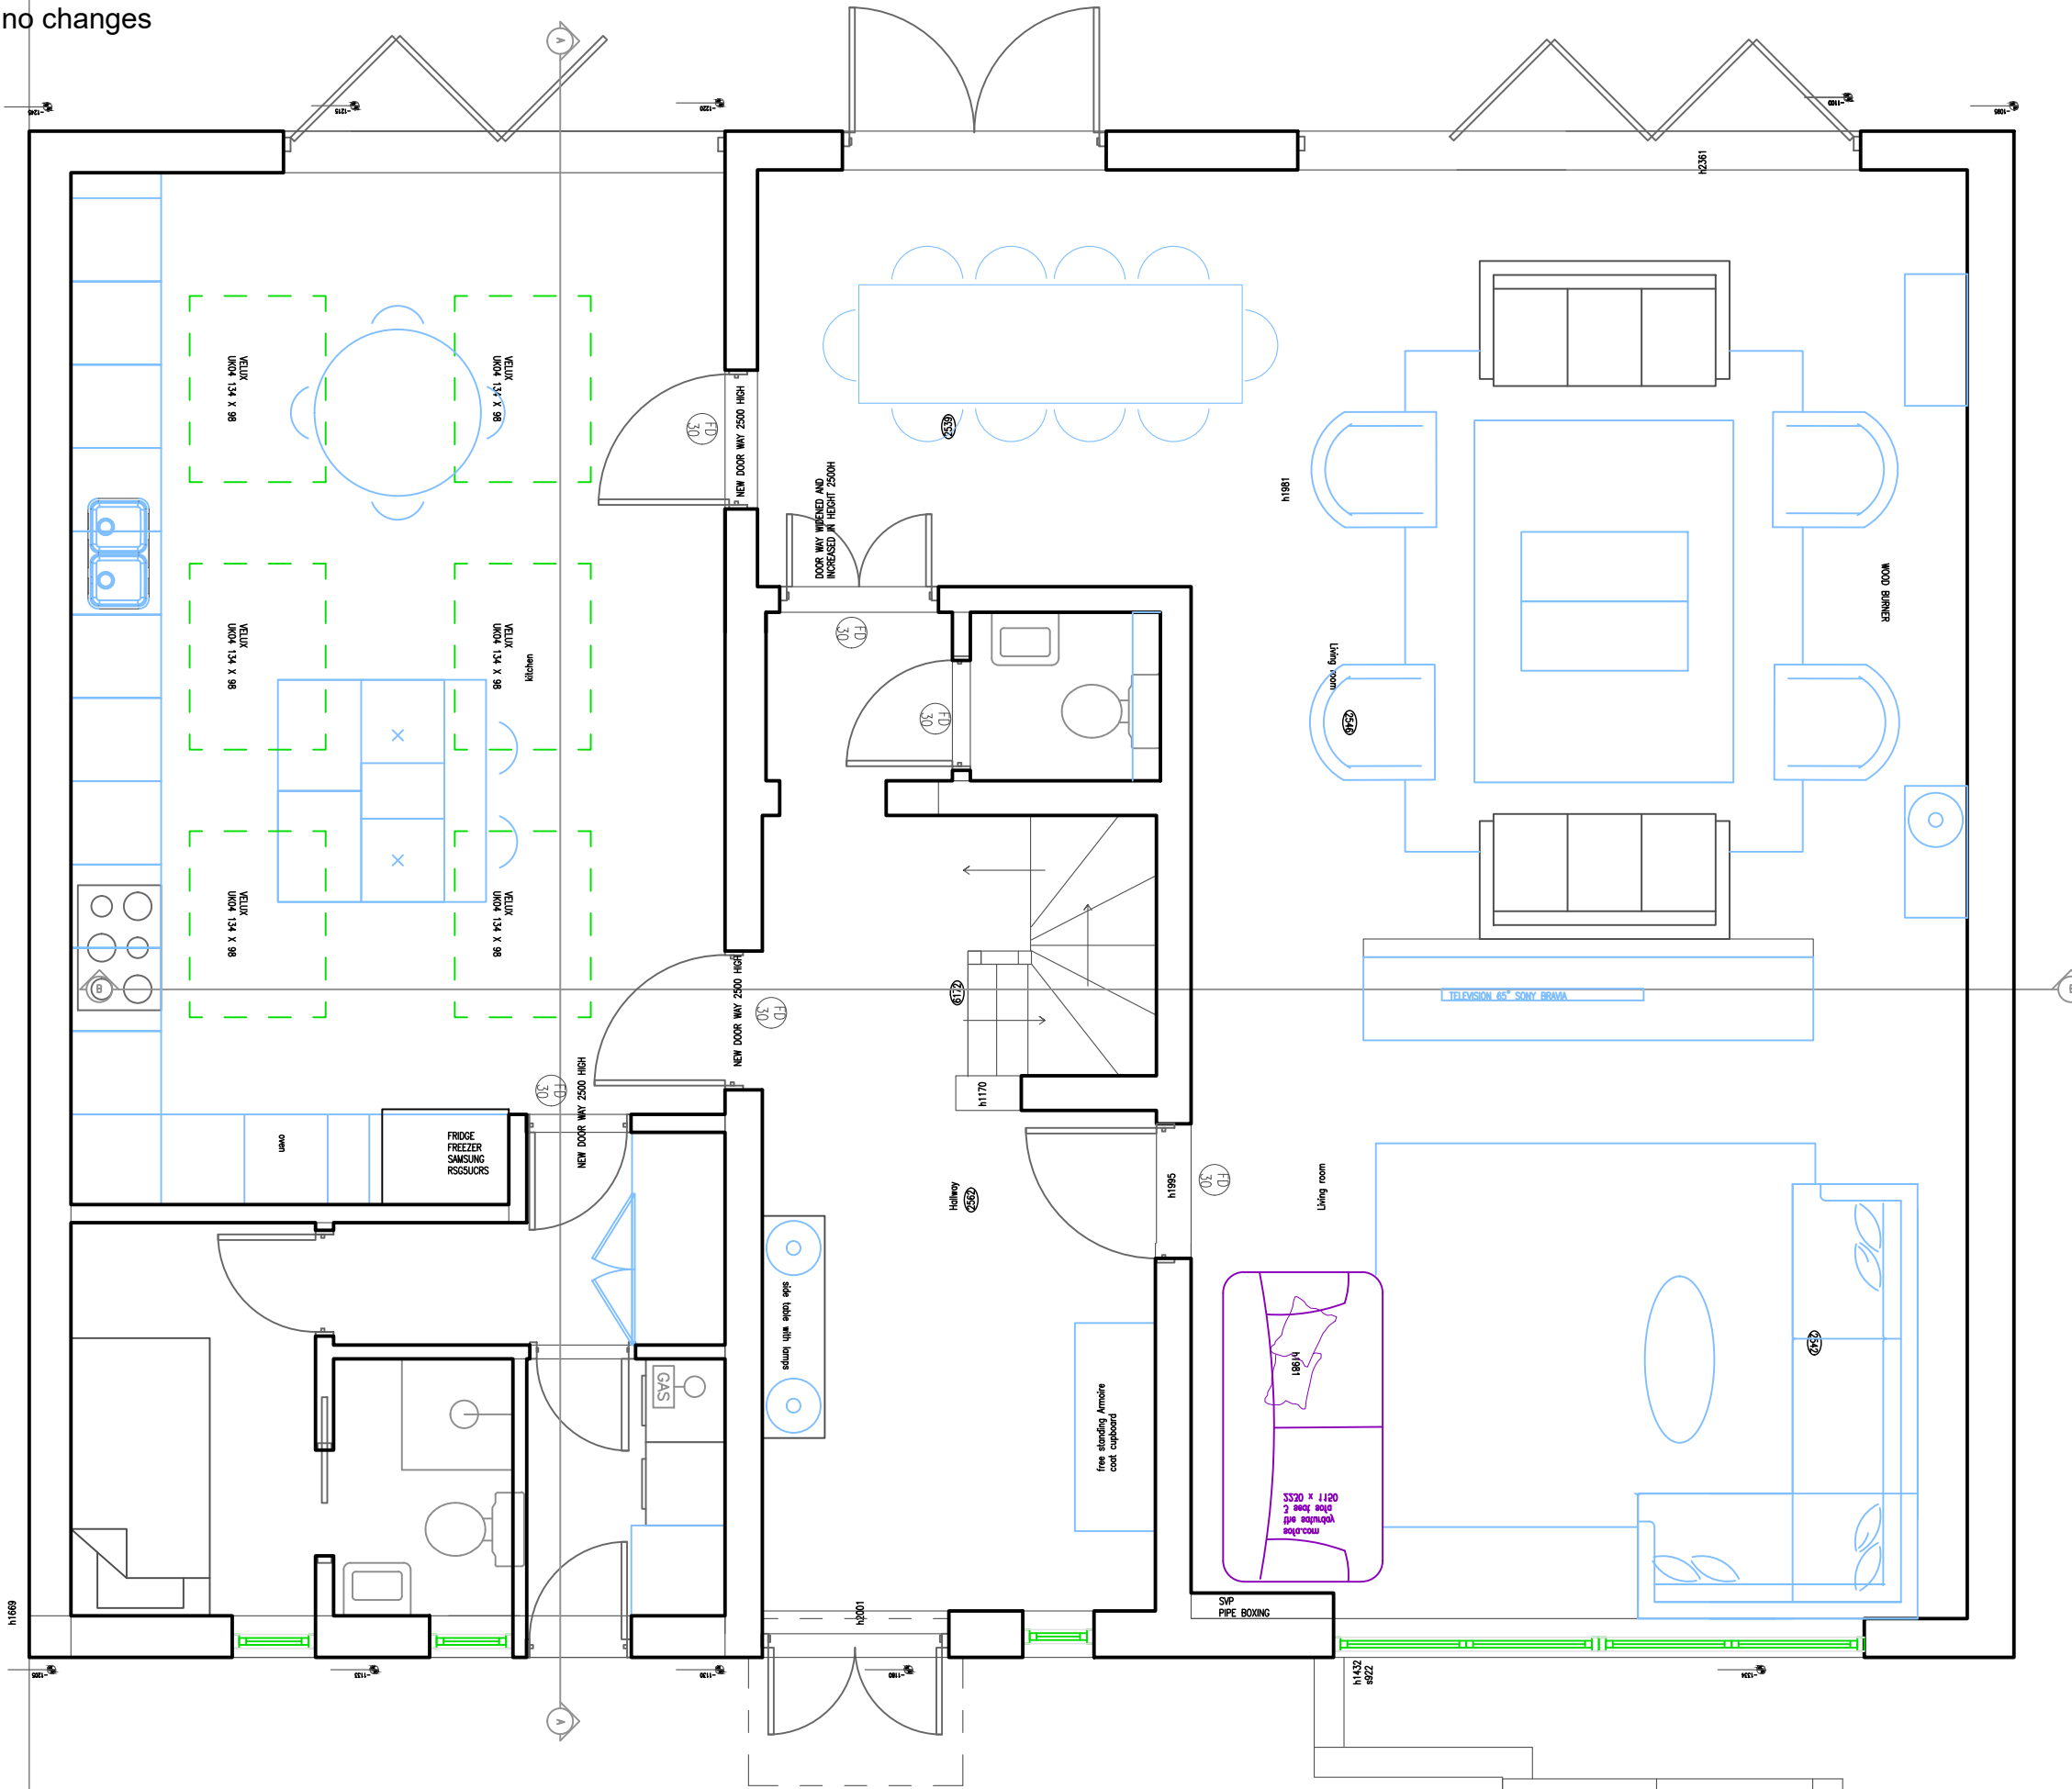

felixdb

12 Chichester Road  
London NW6 5QN

t. 07966264656

felix@felixdb.co.uk

drawing no. FDB-25LY-A106

title: PROPOSED GROUND PLAN

project: 25A LYMINGTON ROAD NW6 1HZ



date:

revision no.

drawn by: F.P

scale: 1:100@A3

do not scale from drawings,  
dimensions to be checked on site

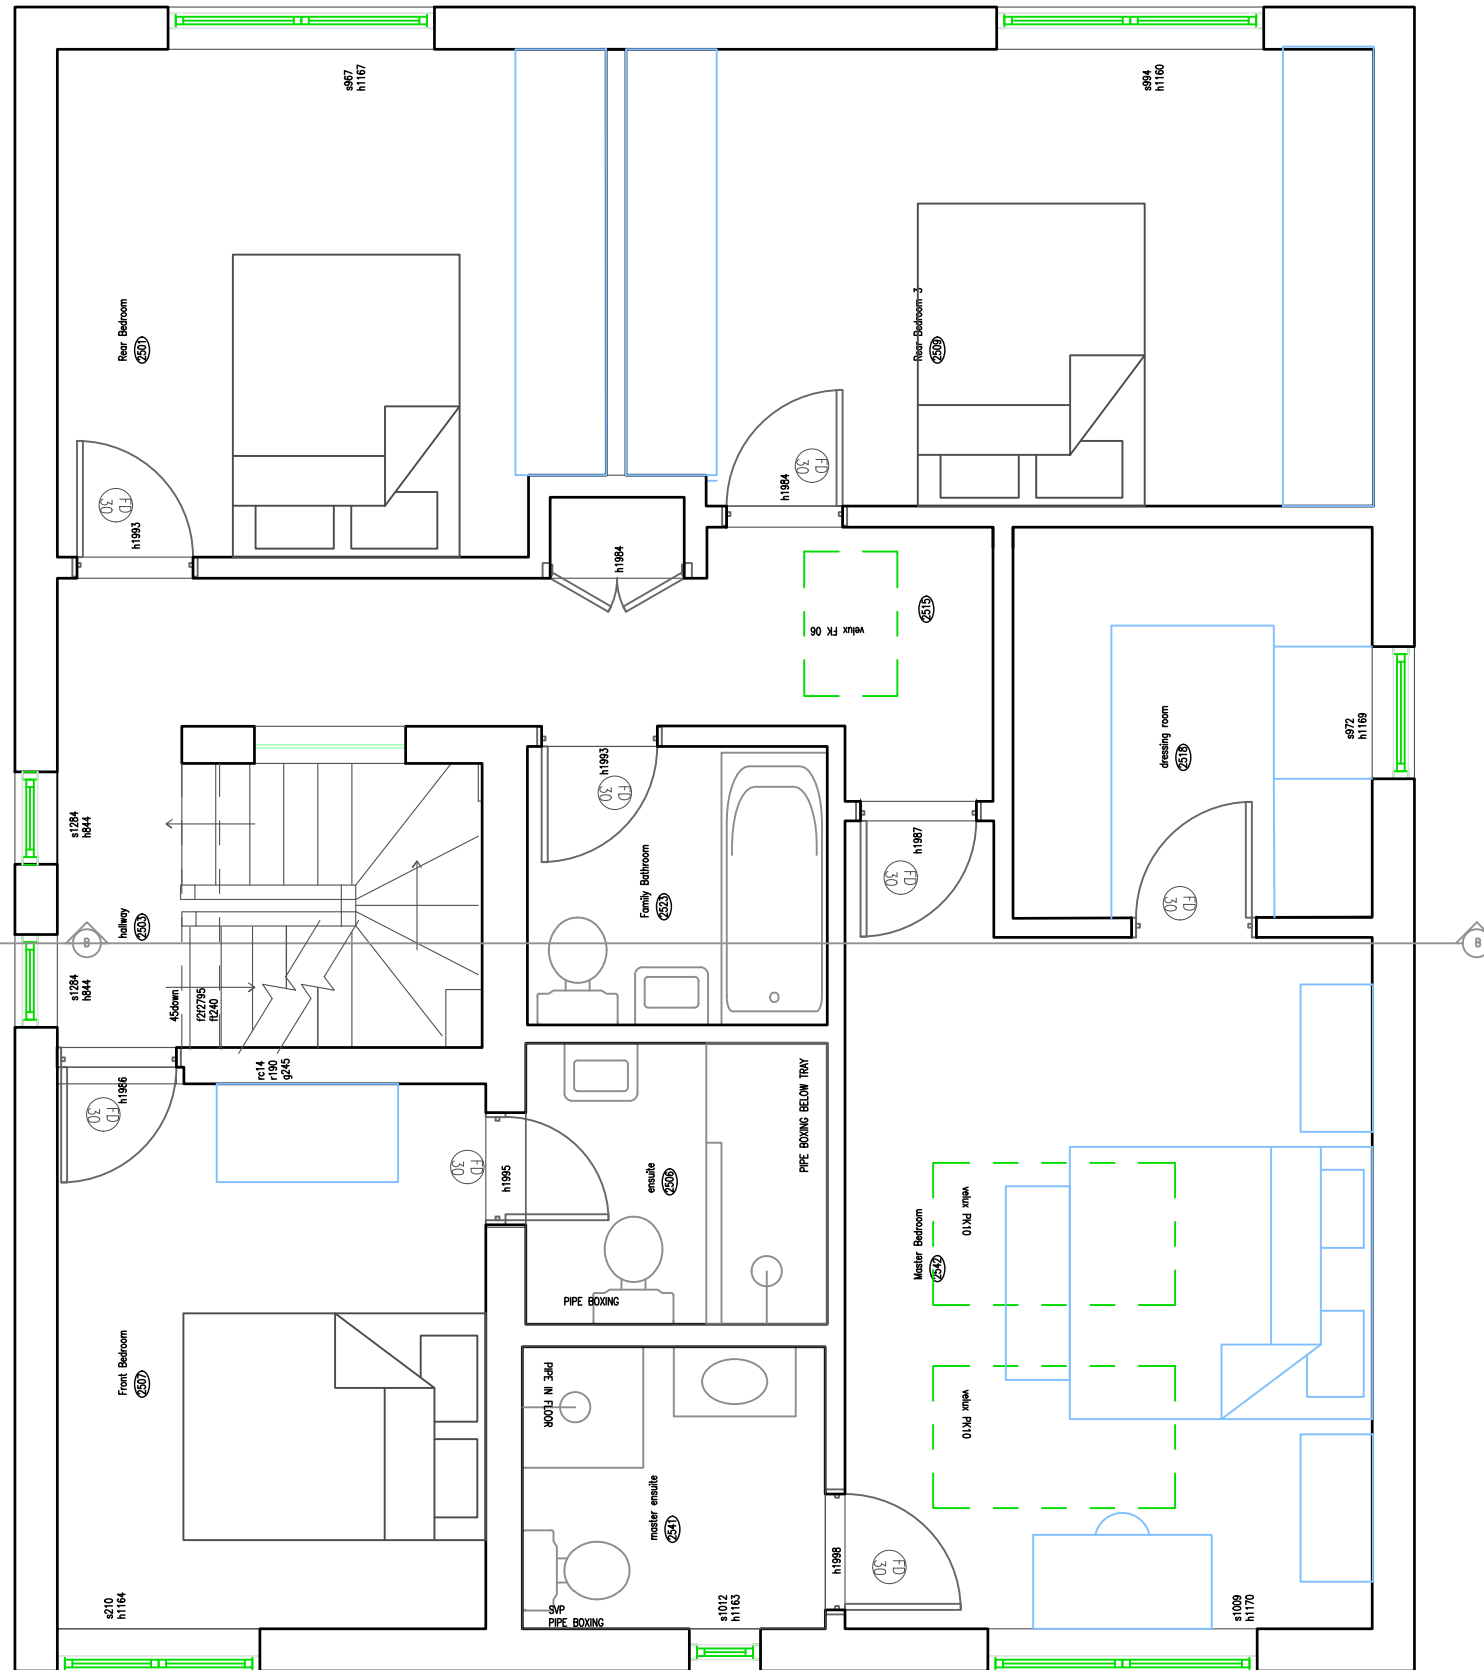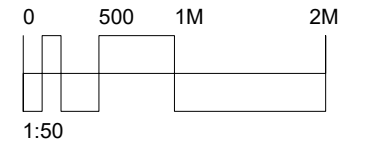

felixdb

12 Chichester Road  
London NW6 5QN

t. 07966264656

felix@felixdb.co.uk

drawing no. FDB-25LY-A107

title: PROPOSED 1ST FLOOR PLAN

project: 25A LYMINGTON ROAD NW6 1HZ


date:

revision no.


drawn by: F.P

scale: 1:50@A3

do not scale from drawings,  
dimensions to be checked on site

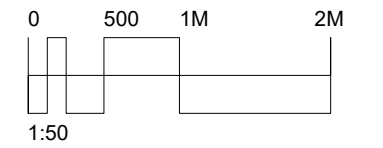

2nd floor area total = 48.75m<sup>2</sup>  
 Play room 11.49m<sup>2</sup>  
 Study 8.35m<sup>2</sup>  
 Bathroom 4.82m<sup>2</sup>  
 Bedroom 16.57m<sup>2</sup>  
 wardrobe 3.31m<sup>2</sup>  
 2nd floor landing 4.21m<sup>2</sup>


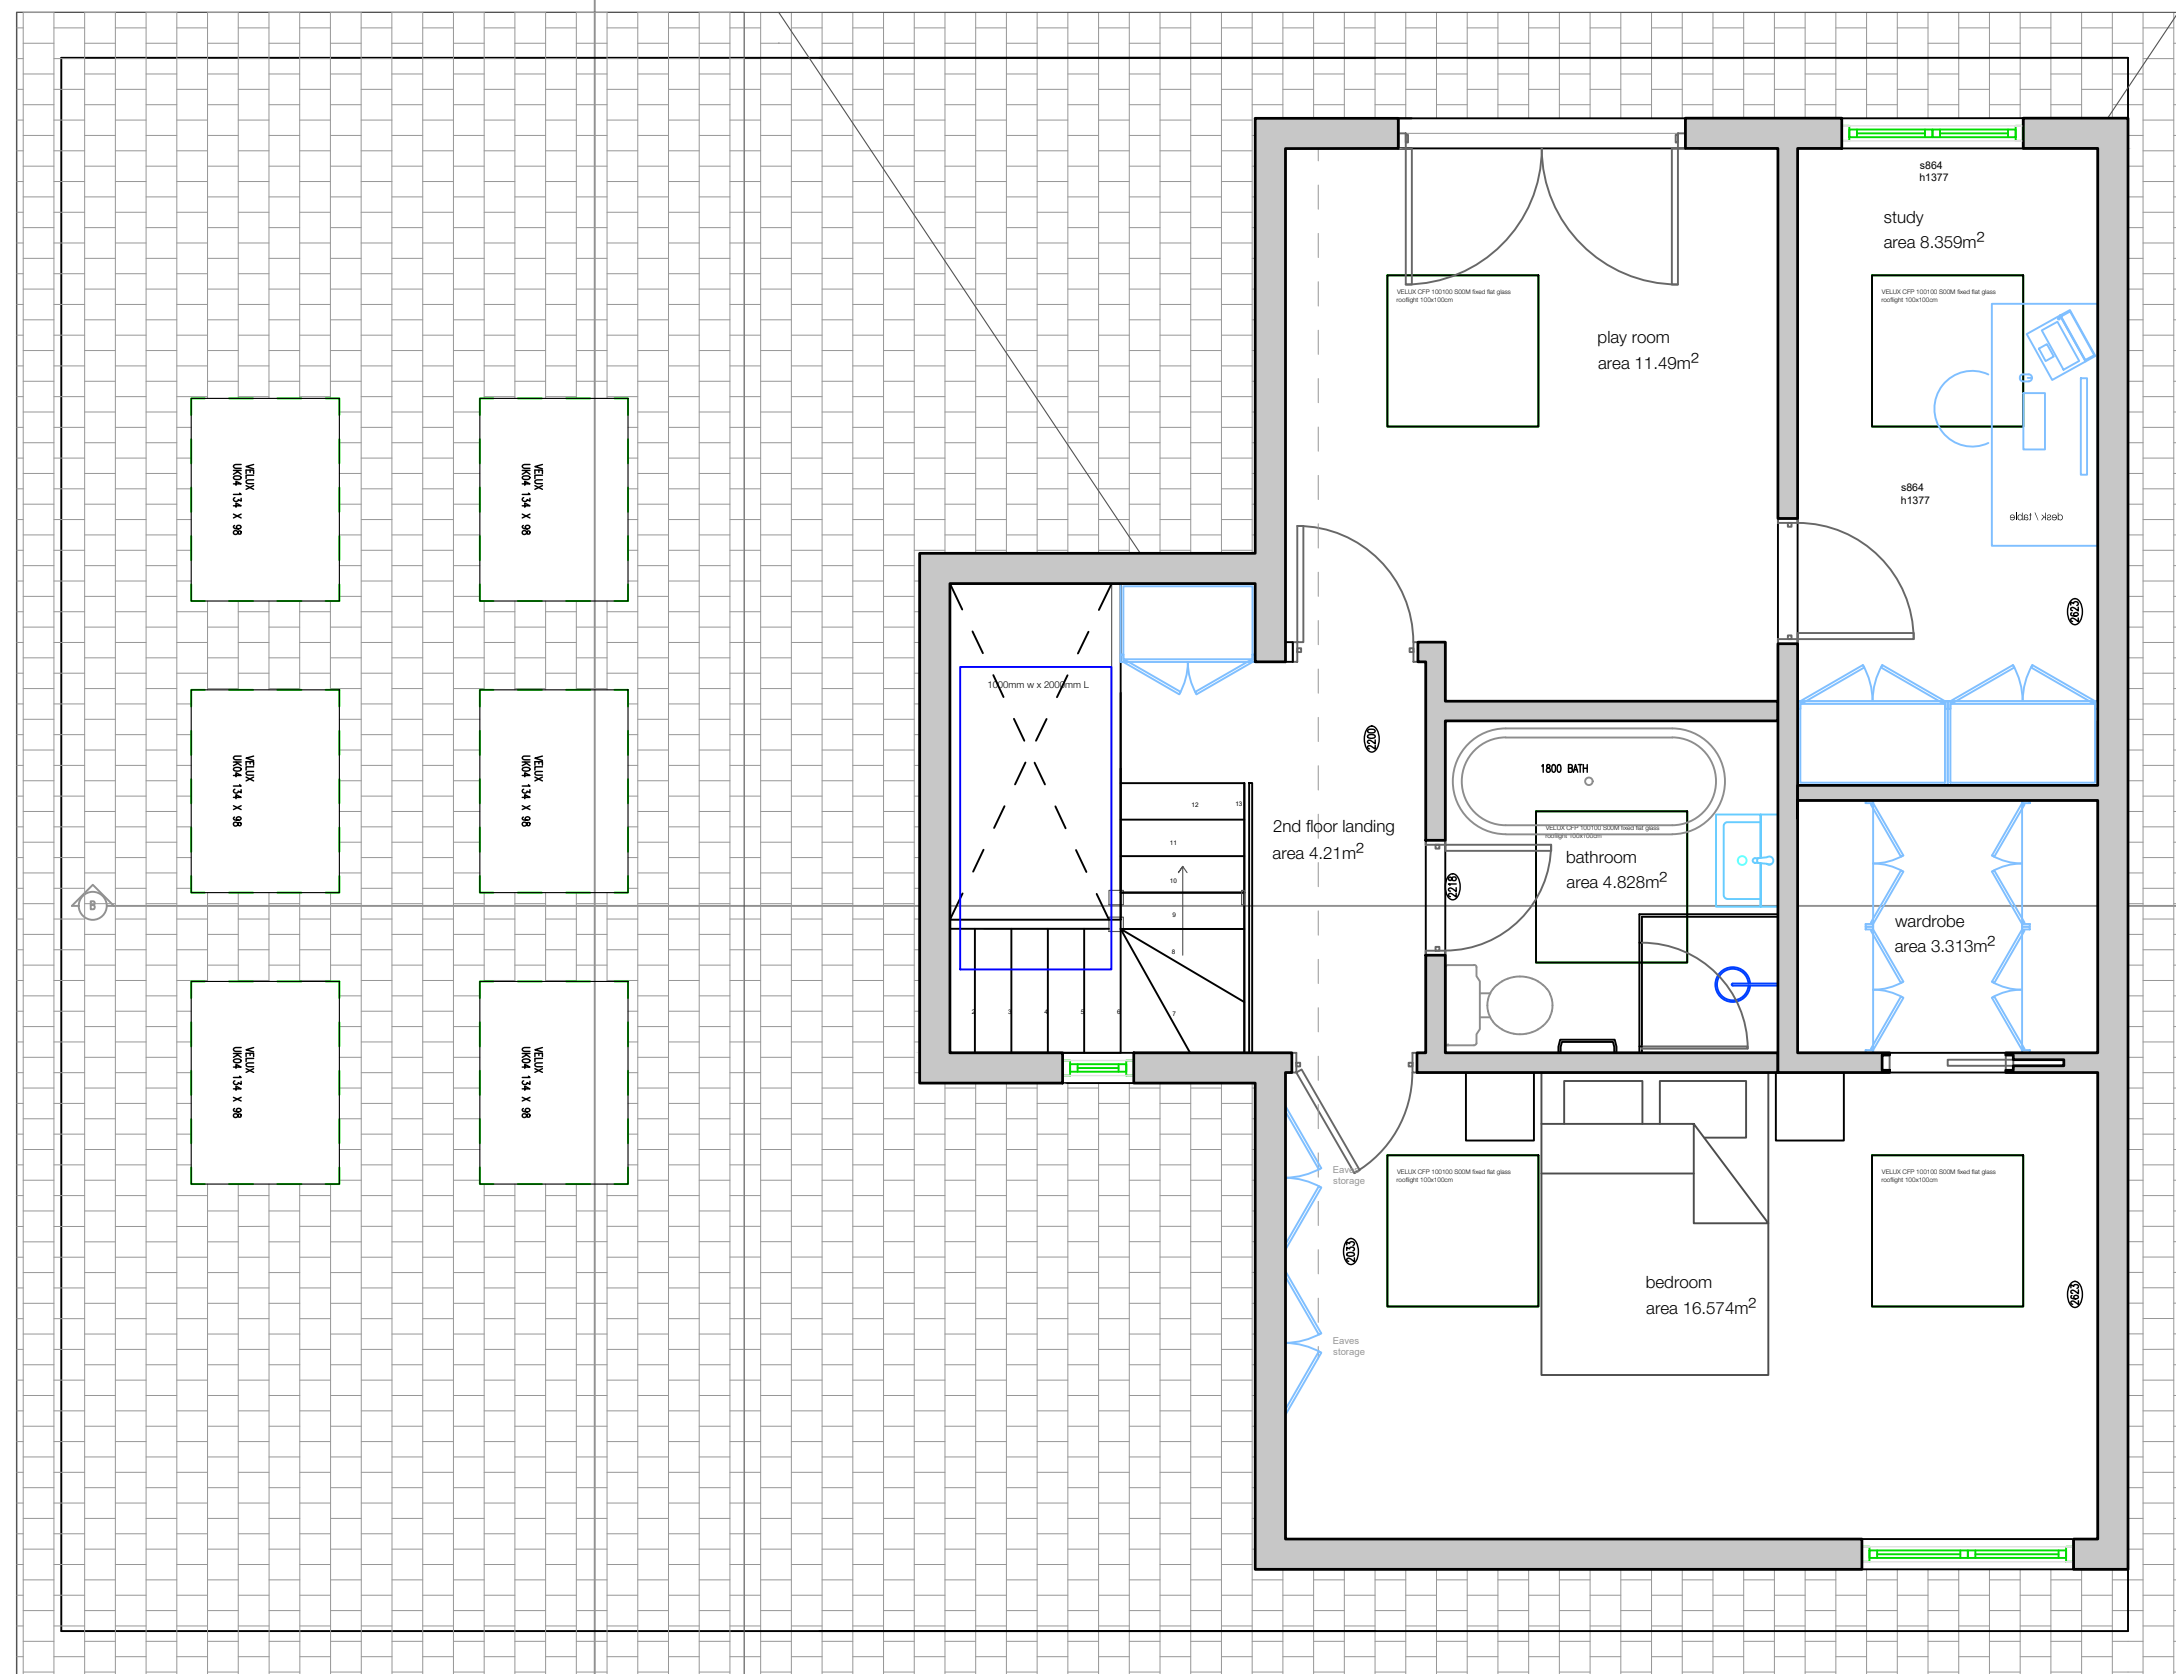


**felixdb**

12 Chichester Road  
 London NW6 5QN  
 t. 07966264656  
 felix@felixdb.co.uk

drawing no. FDB-25LY-A108  
 title: PROPOSED 2ND FLOOR  
 project: 25A LYMINGTON ROAD NW6 1HZ  
 date:  
 revision no.  
 drawn by: F.P  
 scale: 1:50@A3

do not scale from drawings,  
 dimensions to be checked on site

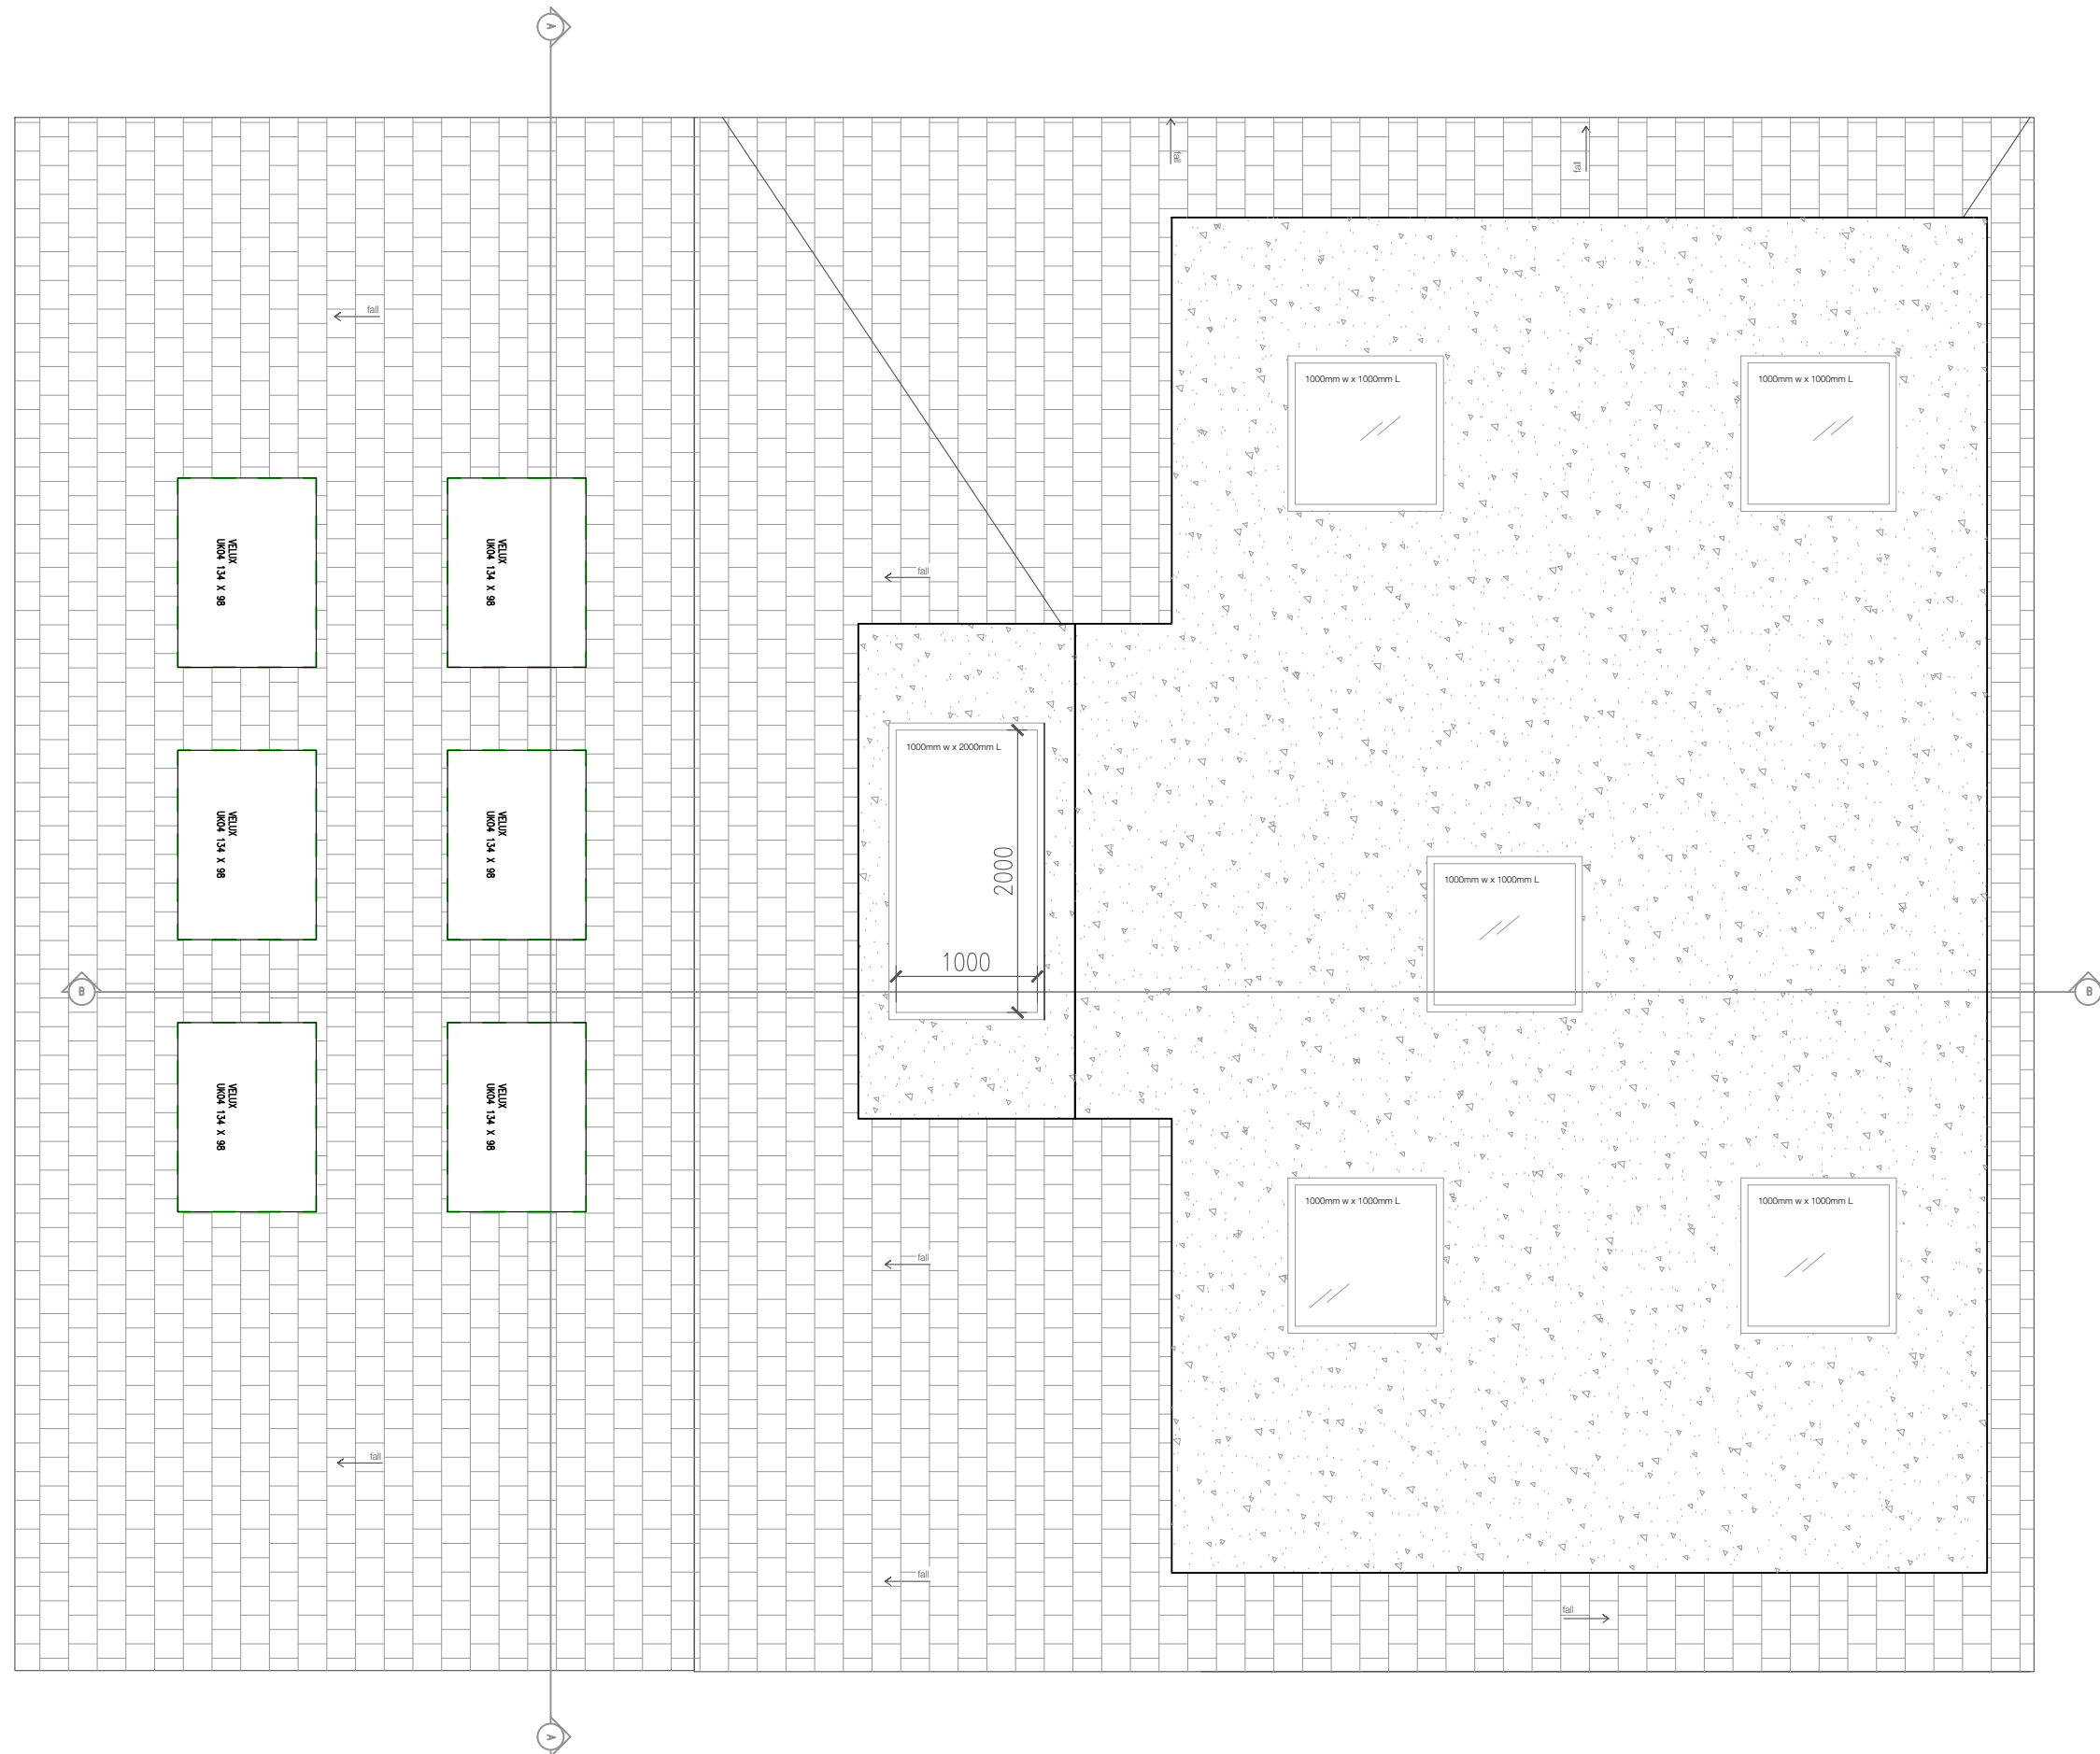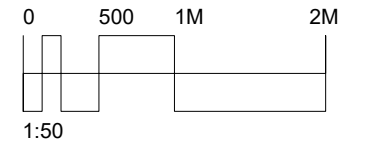

**felixdb**

12 Chichester Road  
London NW6 5QN

t. 07966264656

felix@felixdb.co.uk

drawing no. FDB-25LY-A109

title: PROPOSED ROOF PLAN

project: 25A LYMINGTON ROAD NW6 1HZ


date:

revision no.

drawn by: F.P

scale: 1:50@A3

do not scale from drawings,  
dimensions to be checked on site

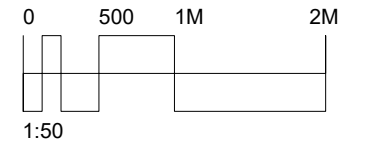

felixdb

12 Chichester Road  
London NW6 5QN

t. 07966264656

felix@felixdb.co.uk

drawing no. FDB-25LY-A204

title: PROPOSED FRONT ELEVATION

project: 25A LYMINGTON ROAD NW6 1HZ


date:

revision no.

drawn by: F.P

scale: 1:50@A3

do not scale from drawings,  
dimensions to be checked on site


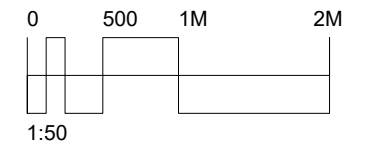


felixdb

12 Chichester Road  
 London NW6 5QN  
 t. 07966264656  
 felix@felixdb.co.uk

drawing no. FDB-25LY-A205  
 title: PROPOSED FRONT GARDEN  
 ELEVATION  
 project: 25A LYMINGTON ROAD NW6 1HZ  
 date:  
 revision no.  
 drawn by: F.P  
 scale: 1:50@A3

do not scale from drawings,  
 dimensions to be checked on site

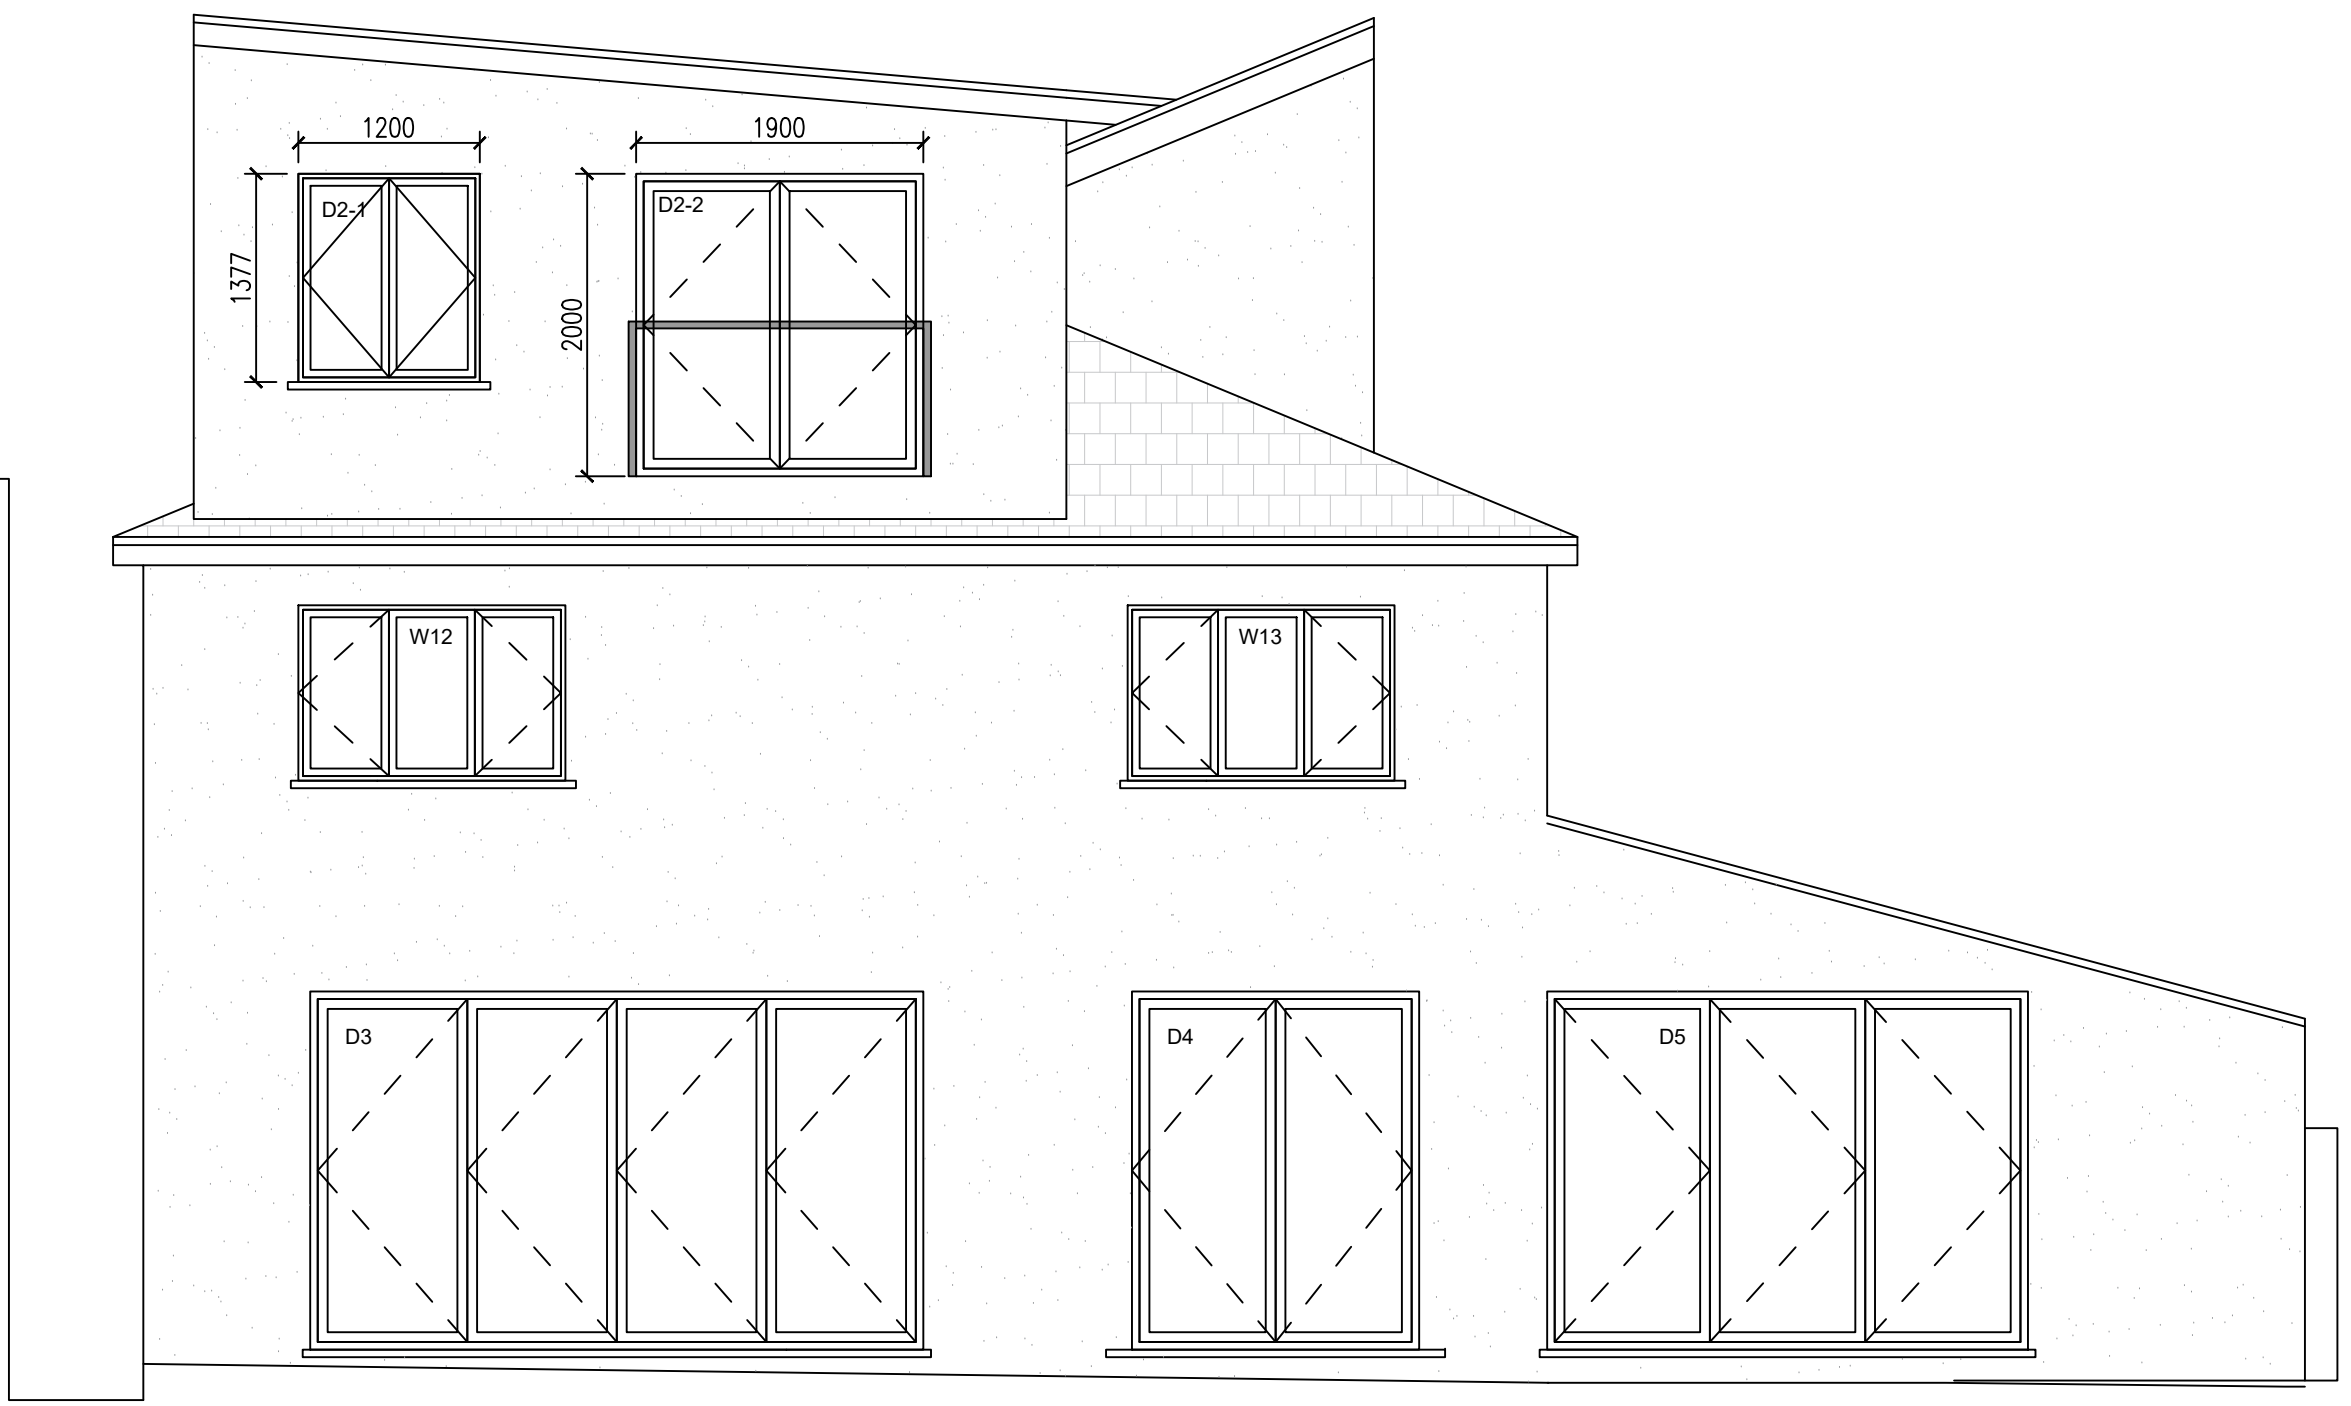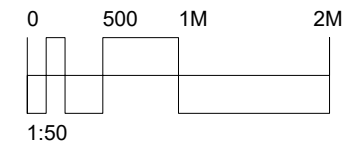



**felixdb**

12 Chichester Road  
London NW6 5QN  
t. 07966264656  
felix@felixdb.co.uk

drawing no. FDB-25LY-A206  
title: PROPOSED REAR ELEVATION  
project: 25A LYMINGTON ROAD NW6 1HZ  
date:  
revision no.  
drawn by: F.P  
scale: 1:50@A3

do not scale from drawings,  
dimensions to be checked on site



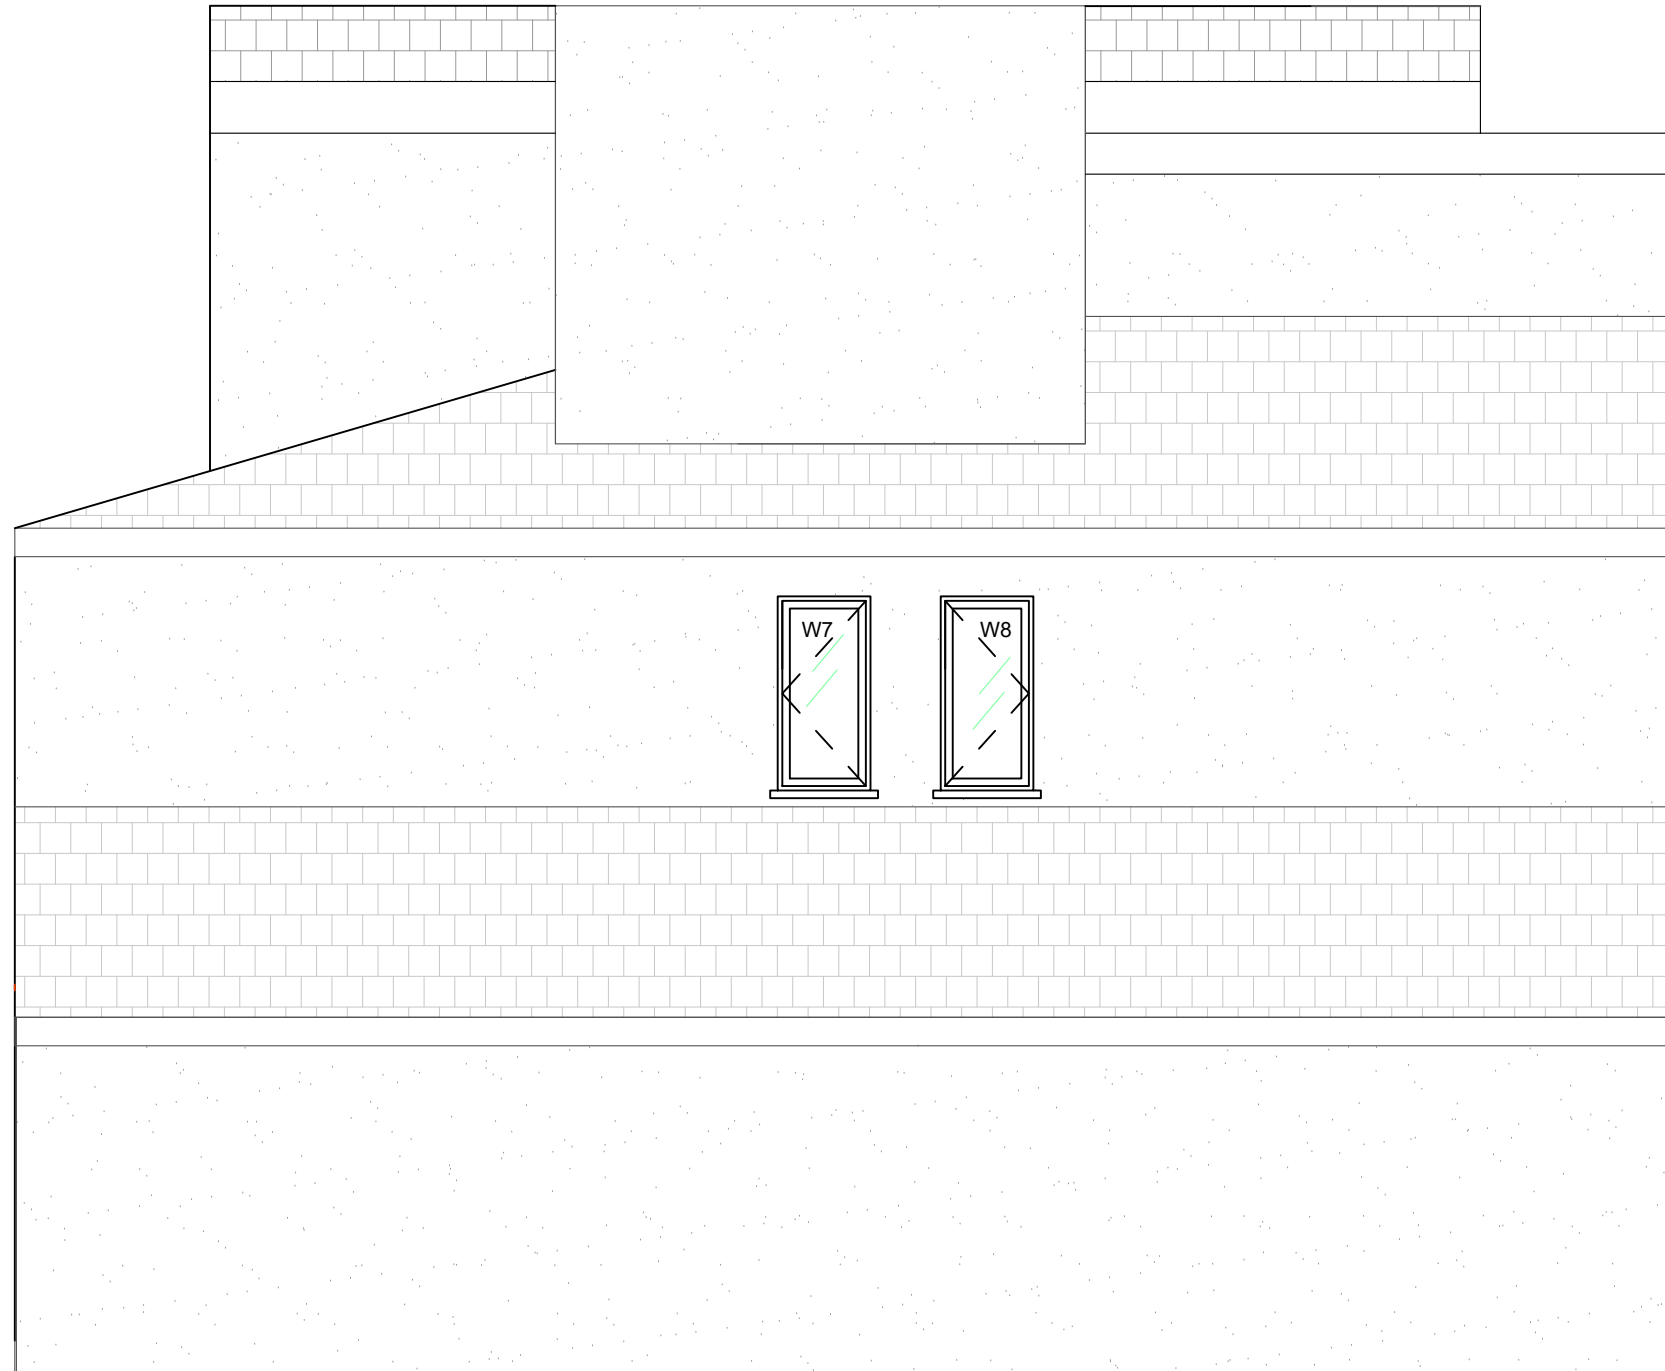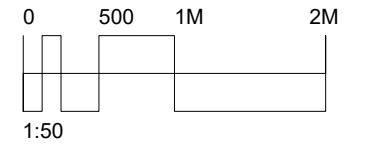

felixdb

12 Chichester Road  
London NW6 5QN

t. 07966264656

felix@felixdb.co.uk

drawing no. FDB-25LY-A207

title: PROPOSED SIDE ELEVATION

project: 25A LYMINGTON ROAD NW6 1HZ



date:

revision no.

drawn by: F.P

scale: 1:50@A3

do not scale from drawings,  
dimensions to be checked on site

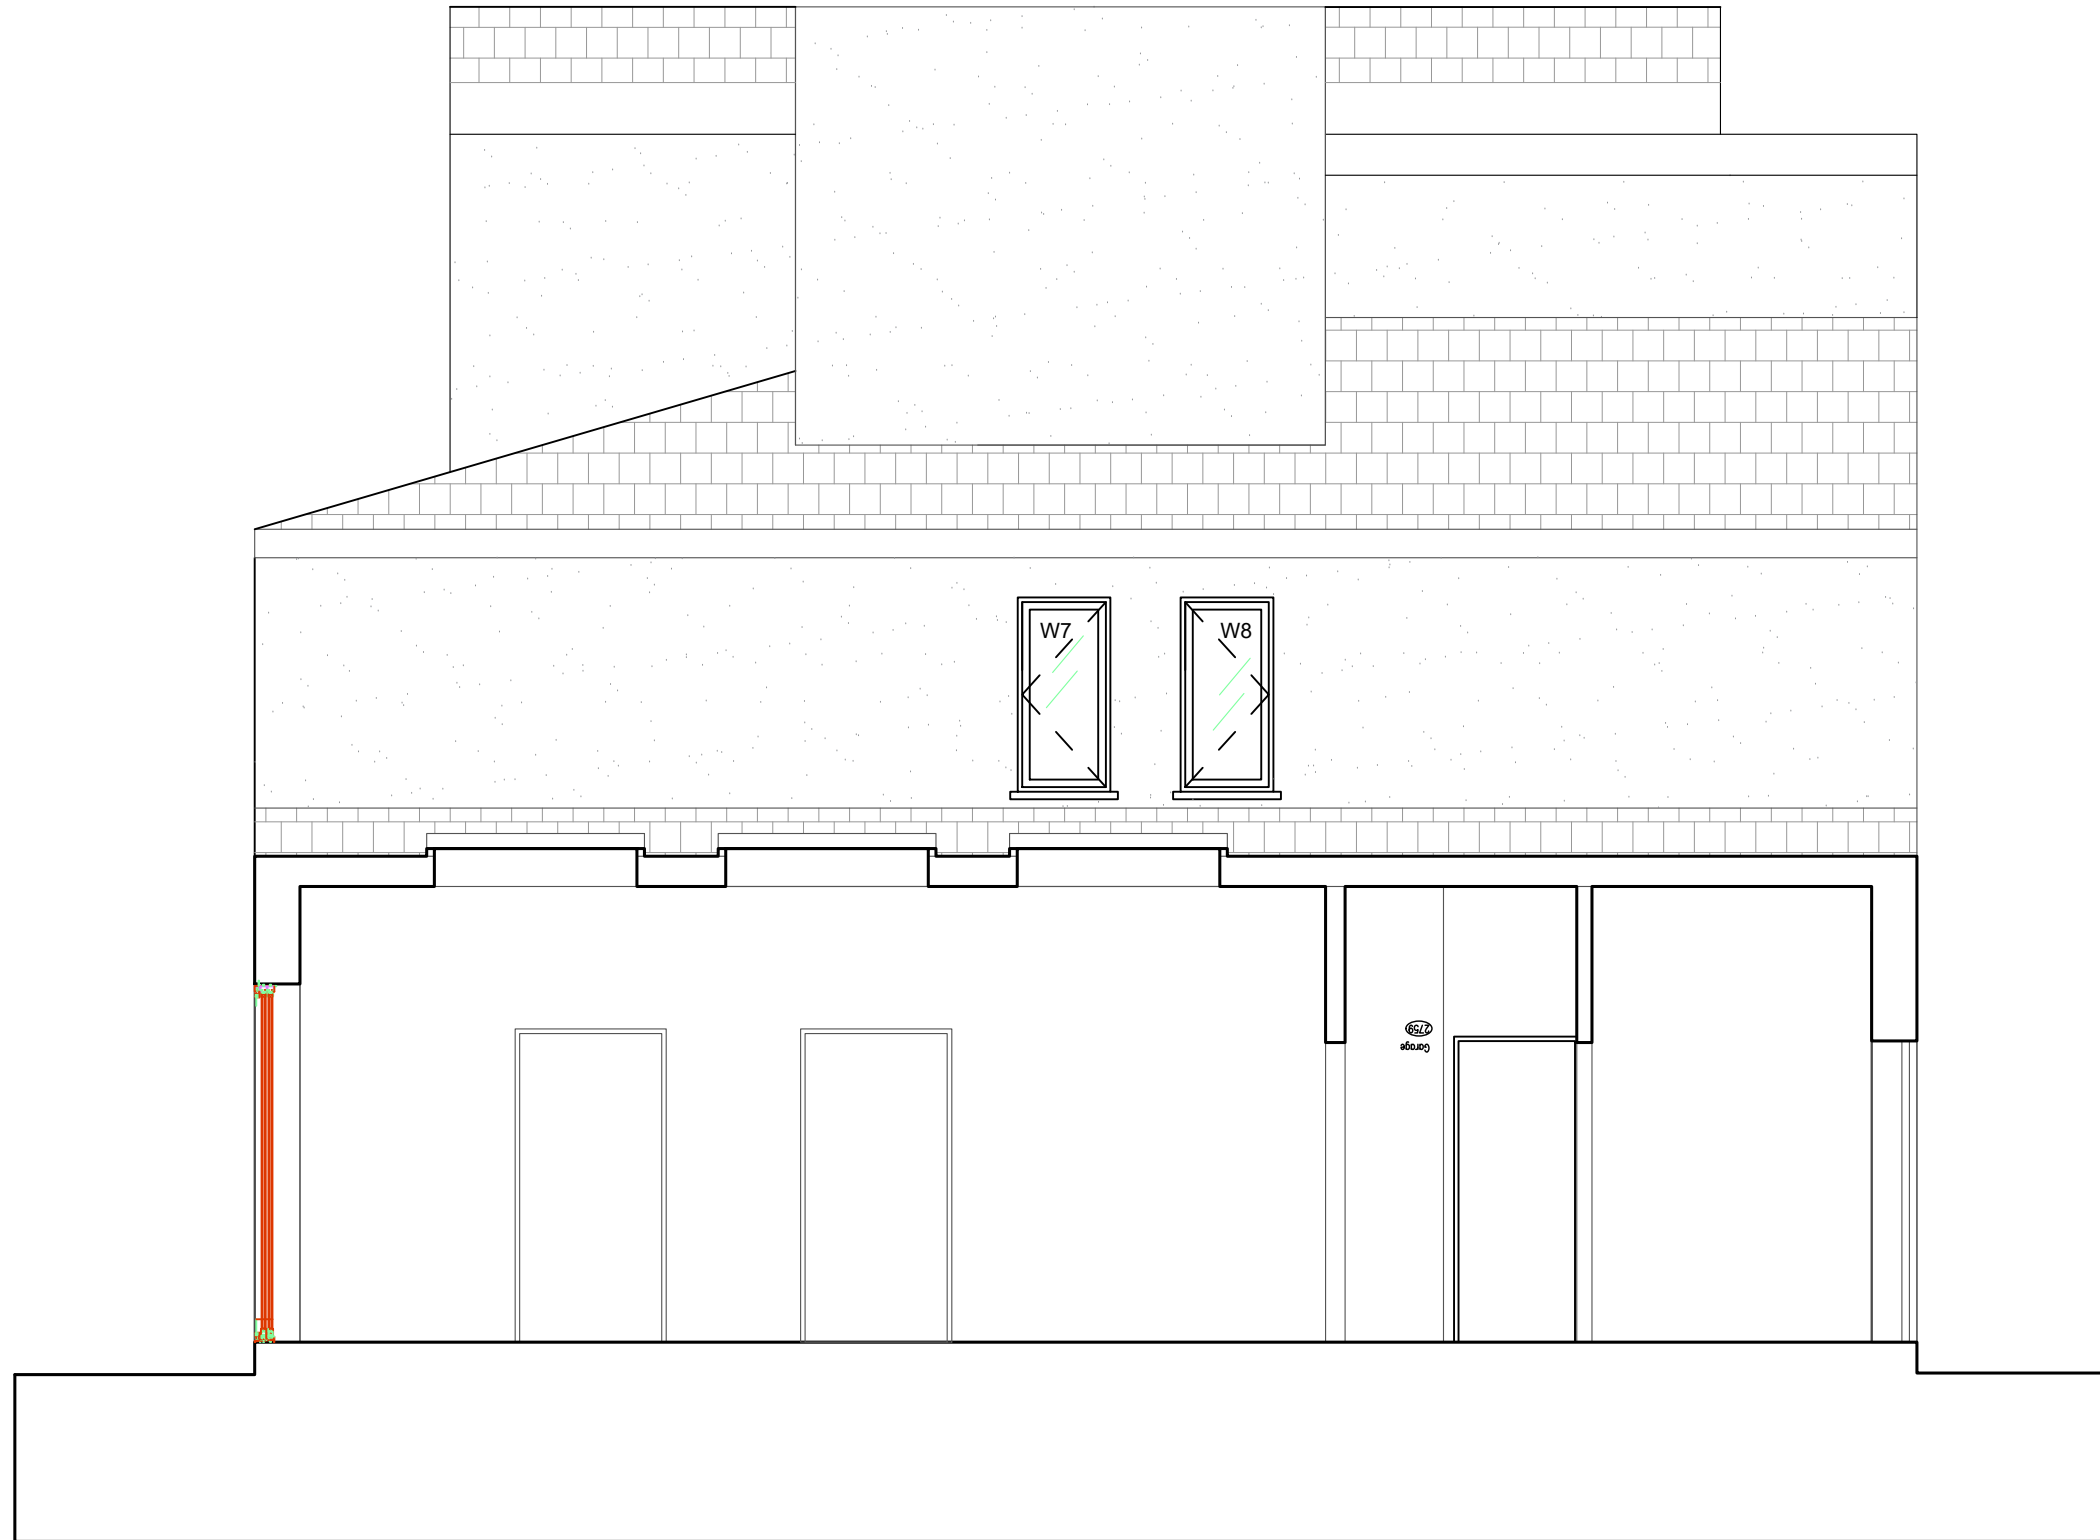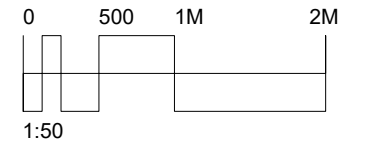

felixdb

12 Chichester Road  
London NW6 5QN

t. 07966264656

felix@felixdb.co.uk

drawing no. FDB-25LY-A302

title: PROPOSED SECTION AA

project: 25A LYMINGTON ROAD NW6 1HZ


date:

revision no.

drawn by: F.P

scale: 1:50@a3

do not scale from drawings,  
dimensions to be checked on site

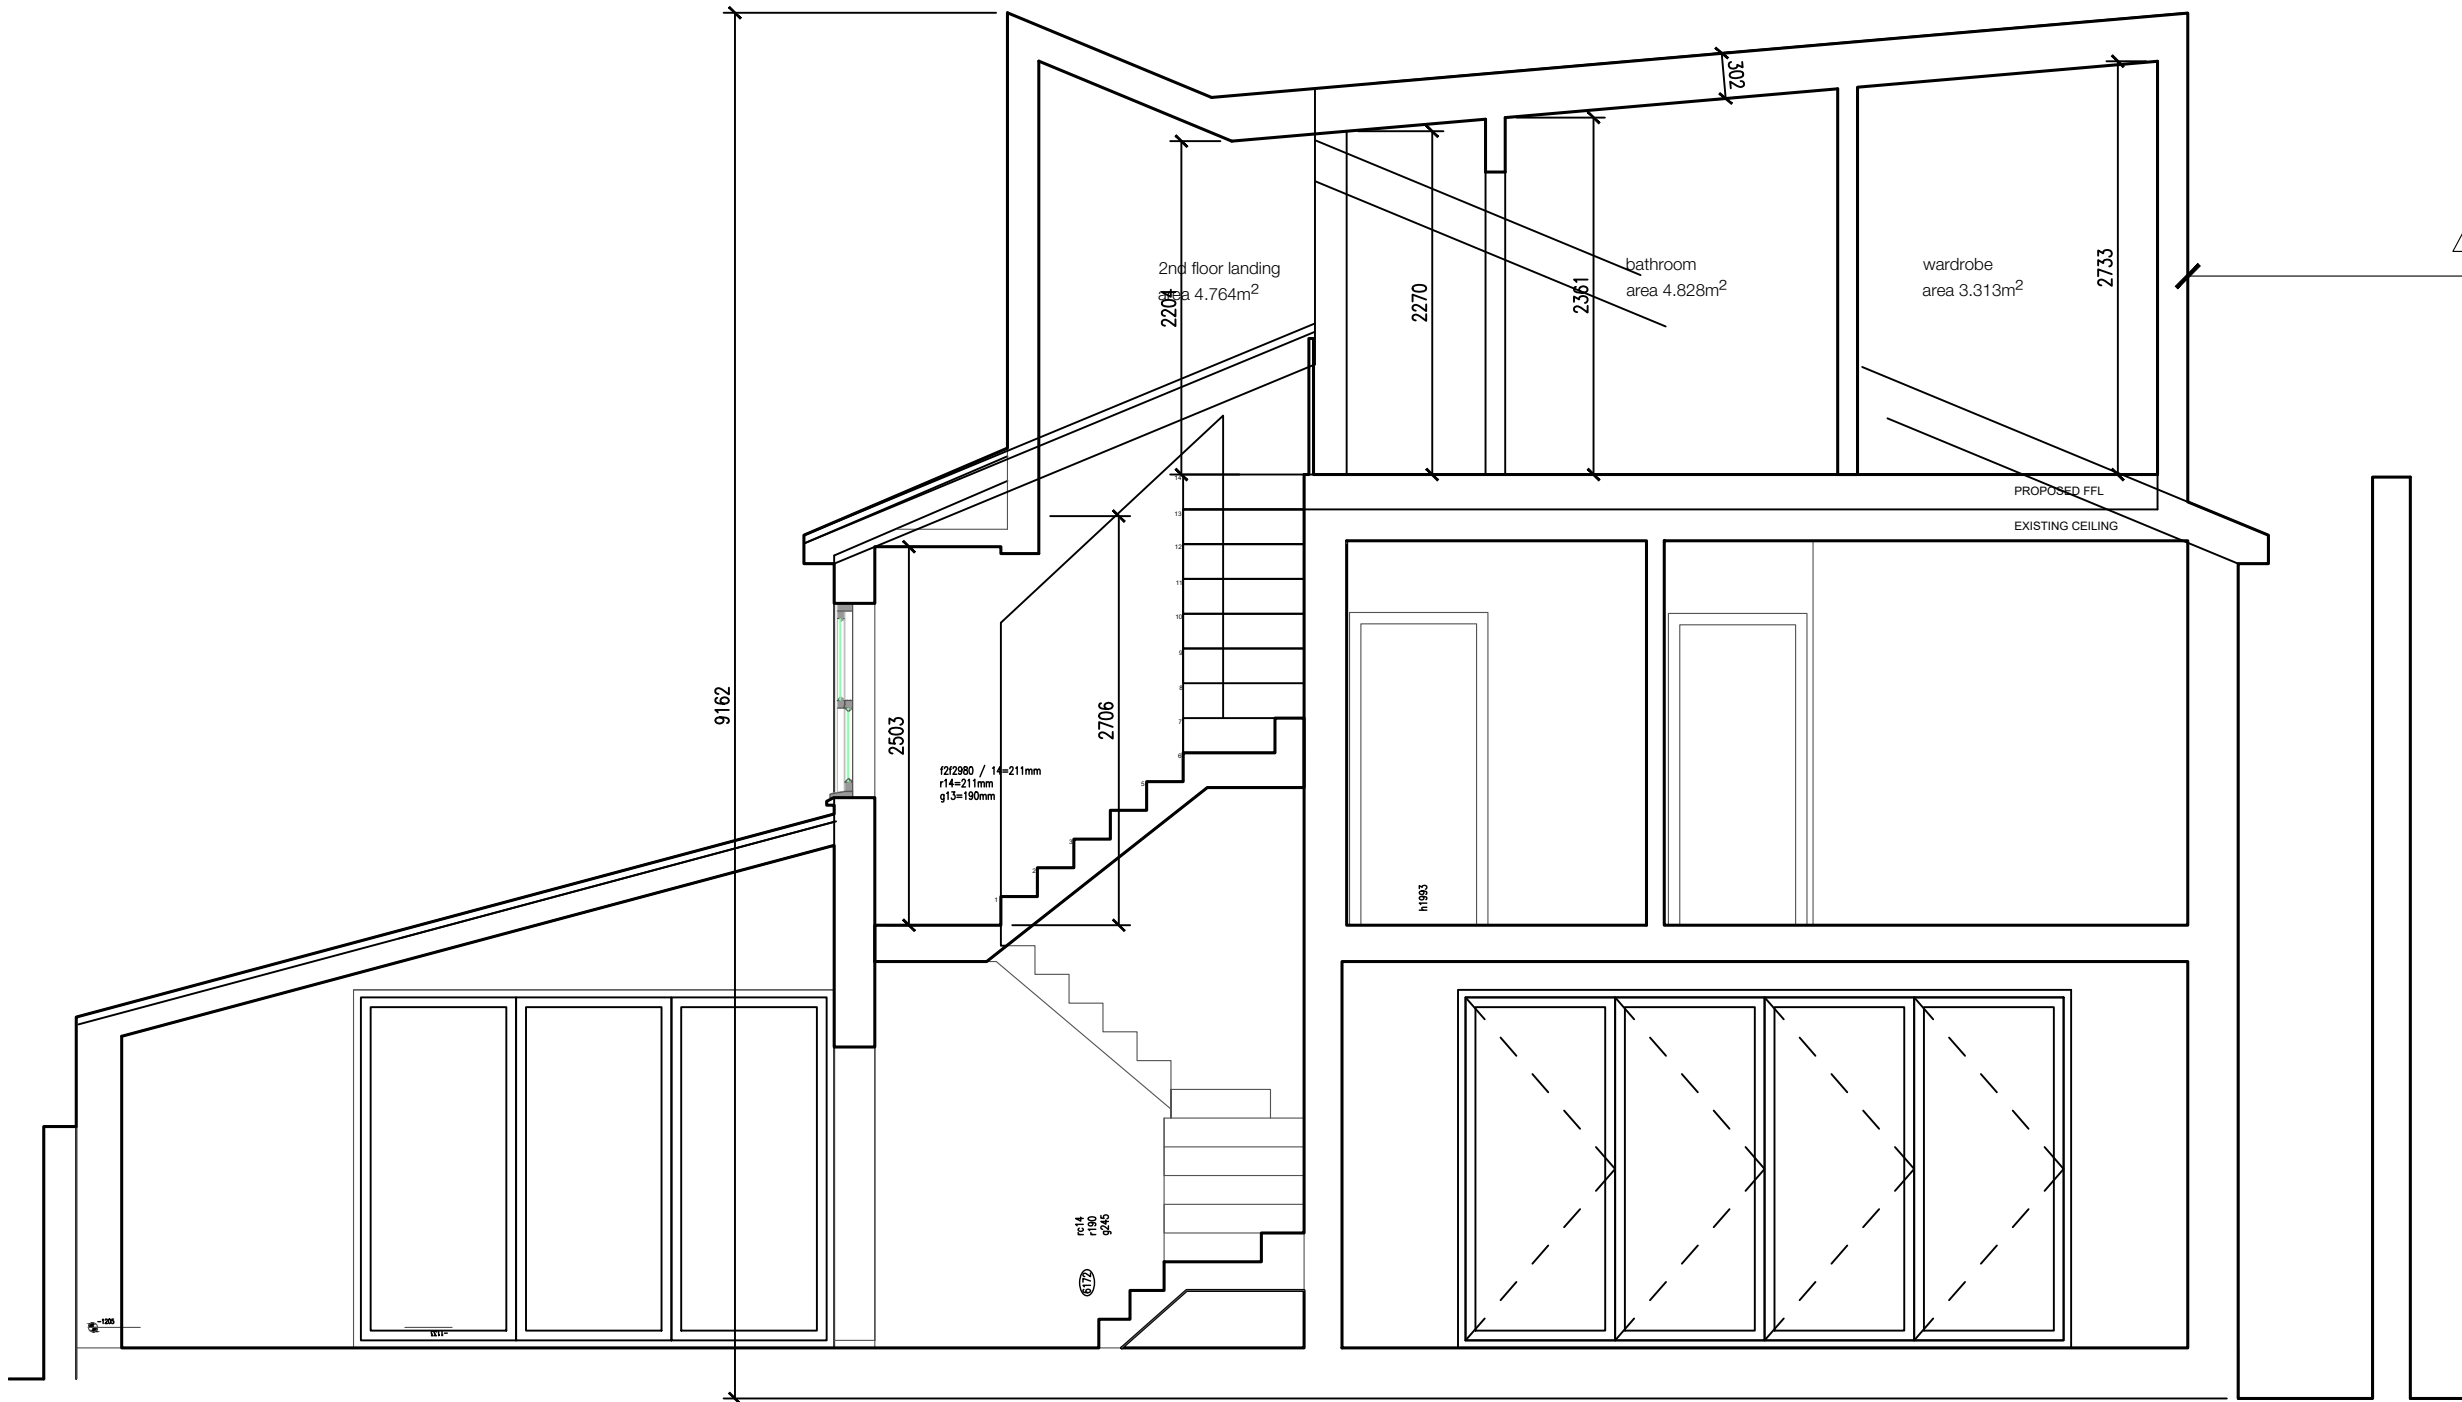

4

felixdb

12 Chichester Road  
London NW6 5QN

t. 07966264656

felix@felixdb.co.uk

drawing no. FDB-25LY-A304

title: PROPOSED SECTION BB

project: 25A LYMINGTON ROAD NW6 1HZ

date:

revision no.

drawn by: F.P

scale: 1:50@a3

do not scale from drawings,  
dimensions to be checked on site