


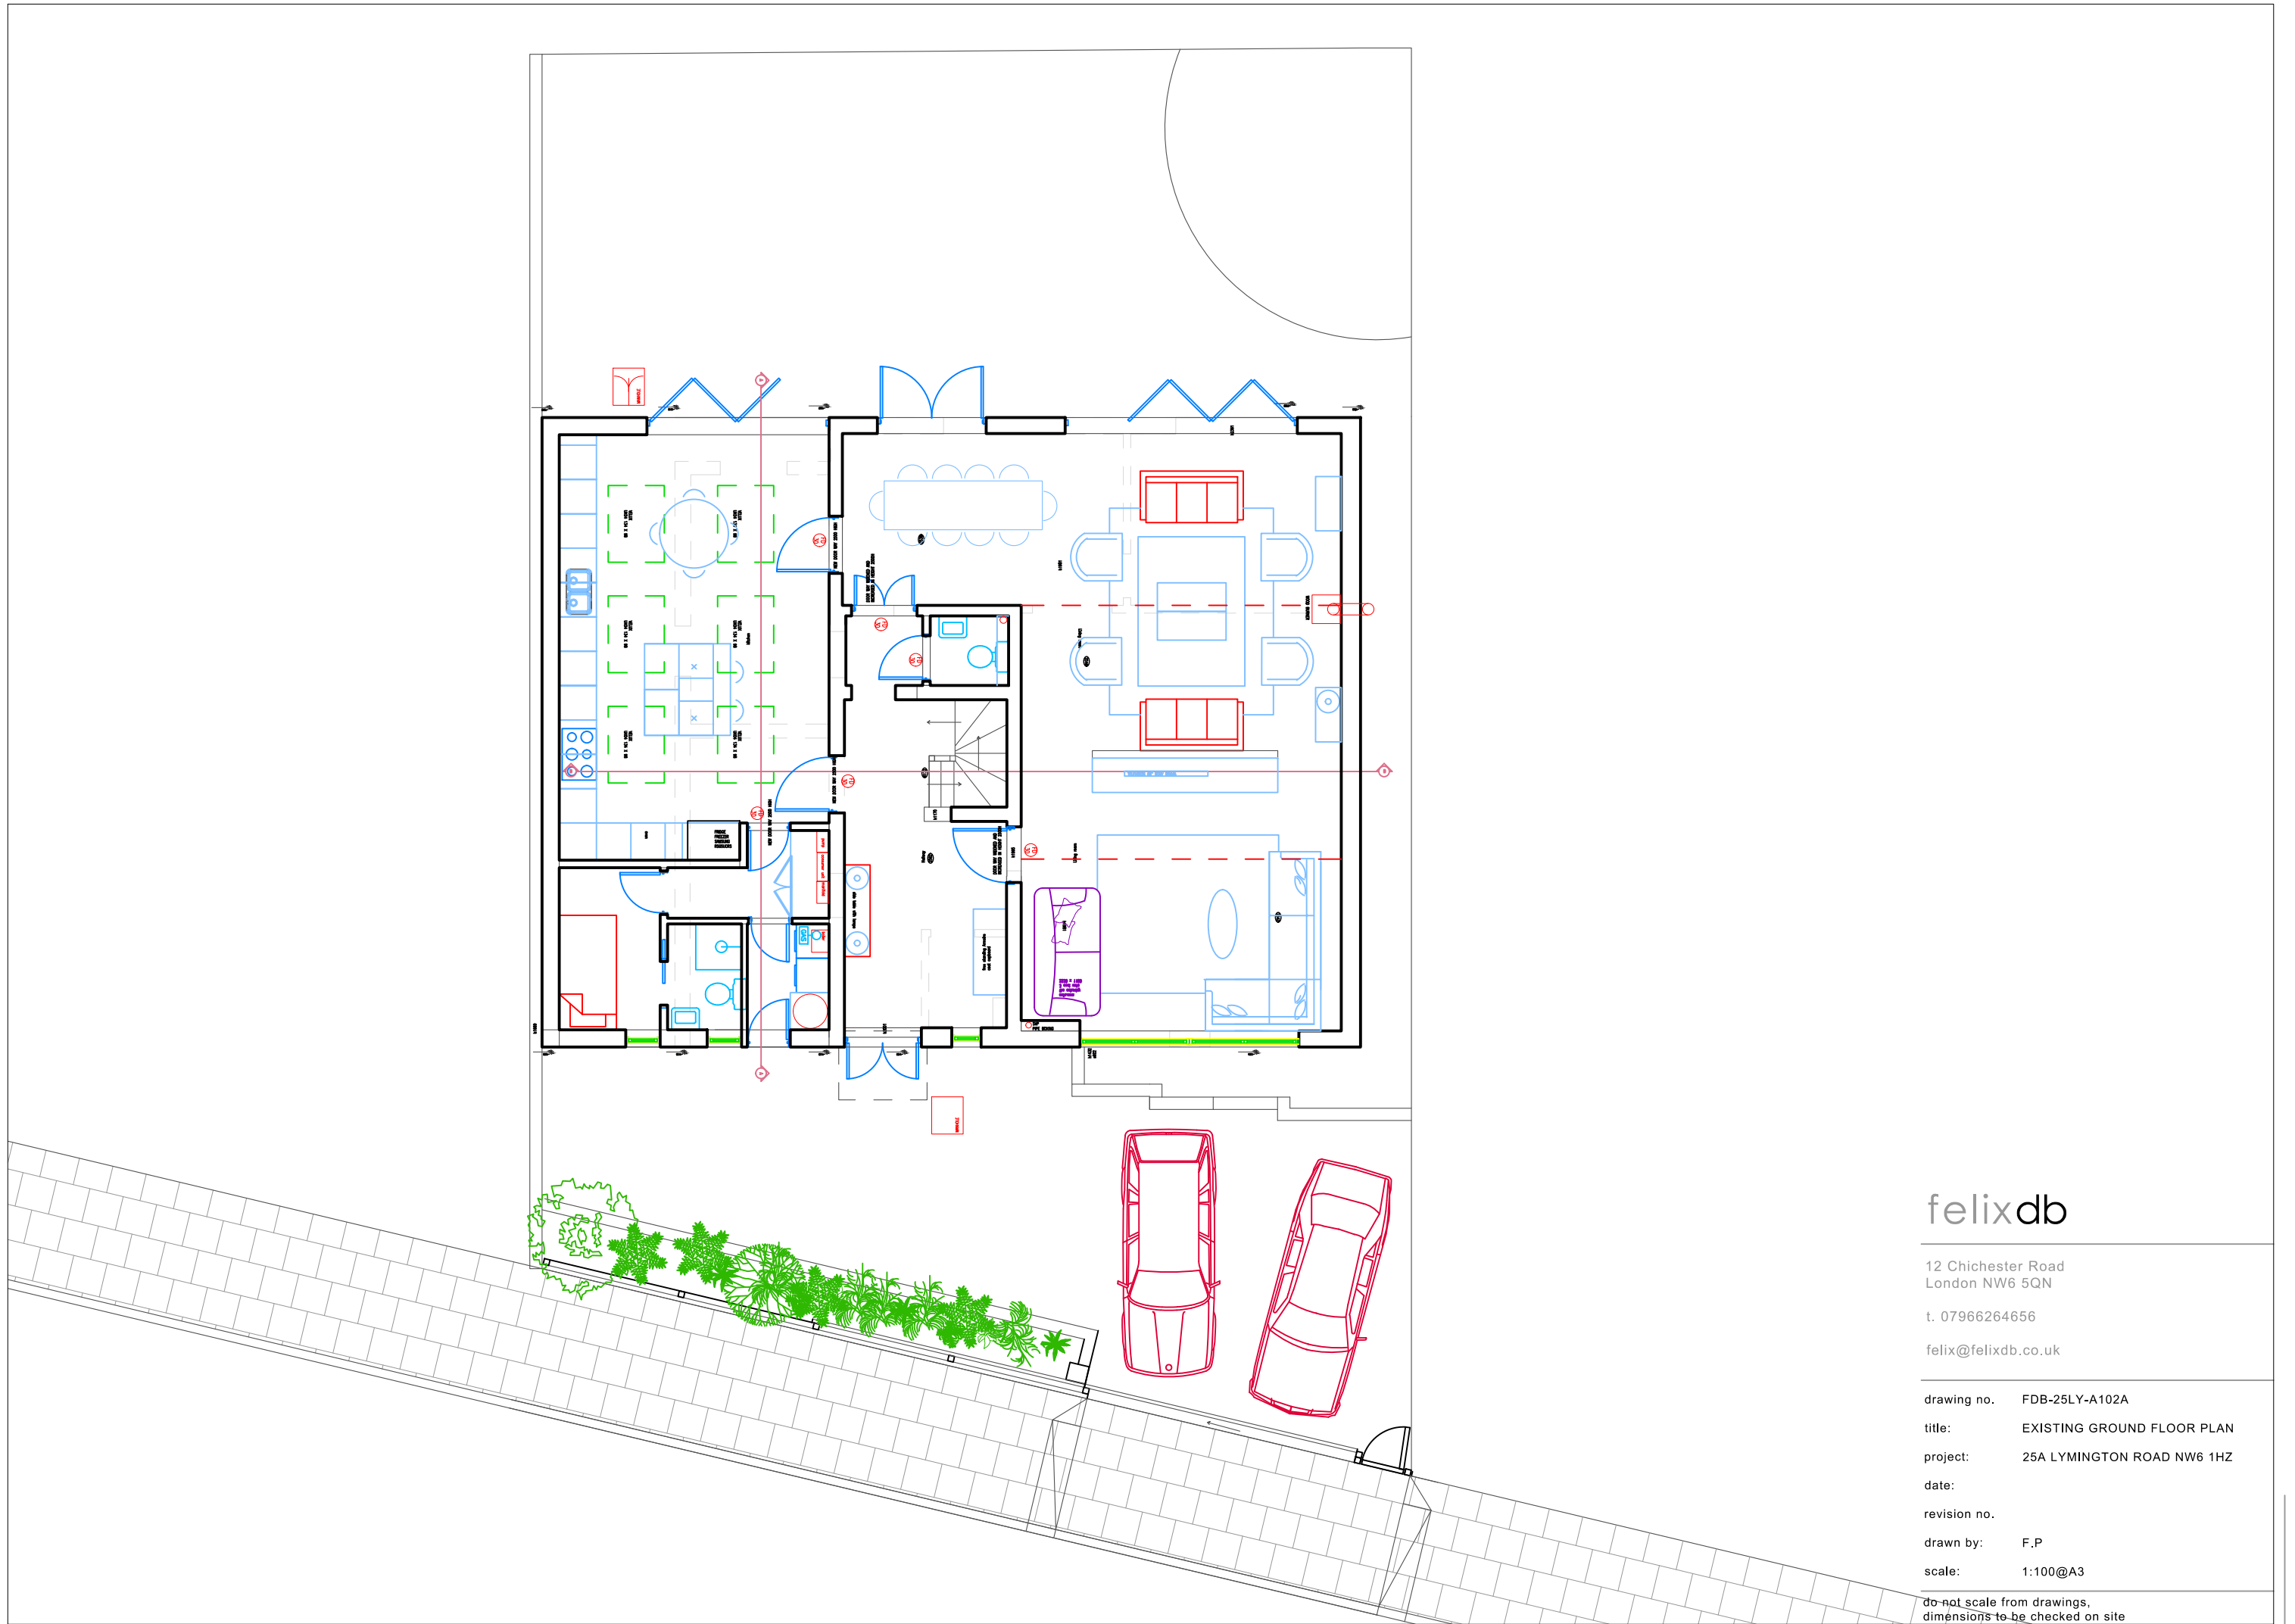


felixdb

12 Chichester Road
London NW6 5QN
t. 07966264656
felix@felixdb.co.uk

drawing no. FDB-25LY-A102A
title: EXISTING GROUND FLOOR PLAN
project: 25A LYMINGTON ROAD NW6 1HZ
date:
revision no.
drawn by: F.P
scale: 1:100@A3

do not scale from drawings,
dimensions to be checked on site

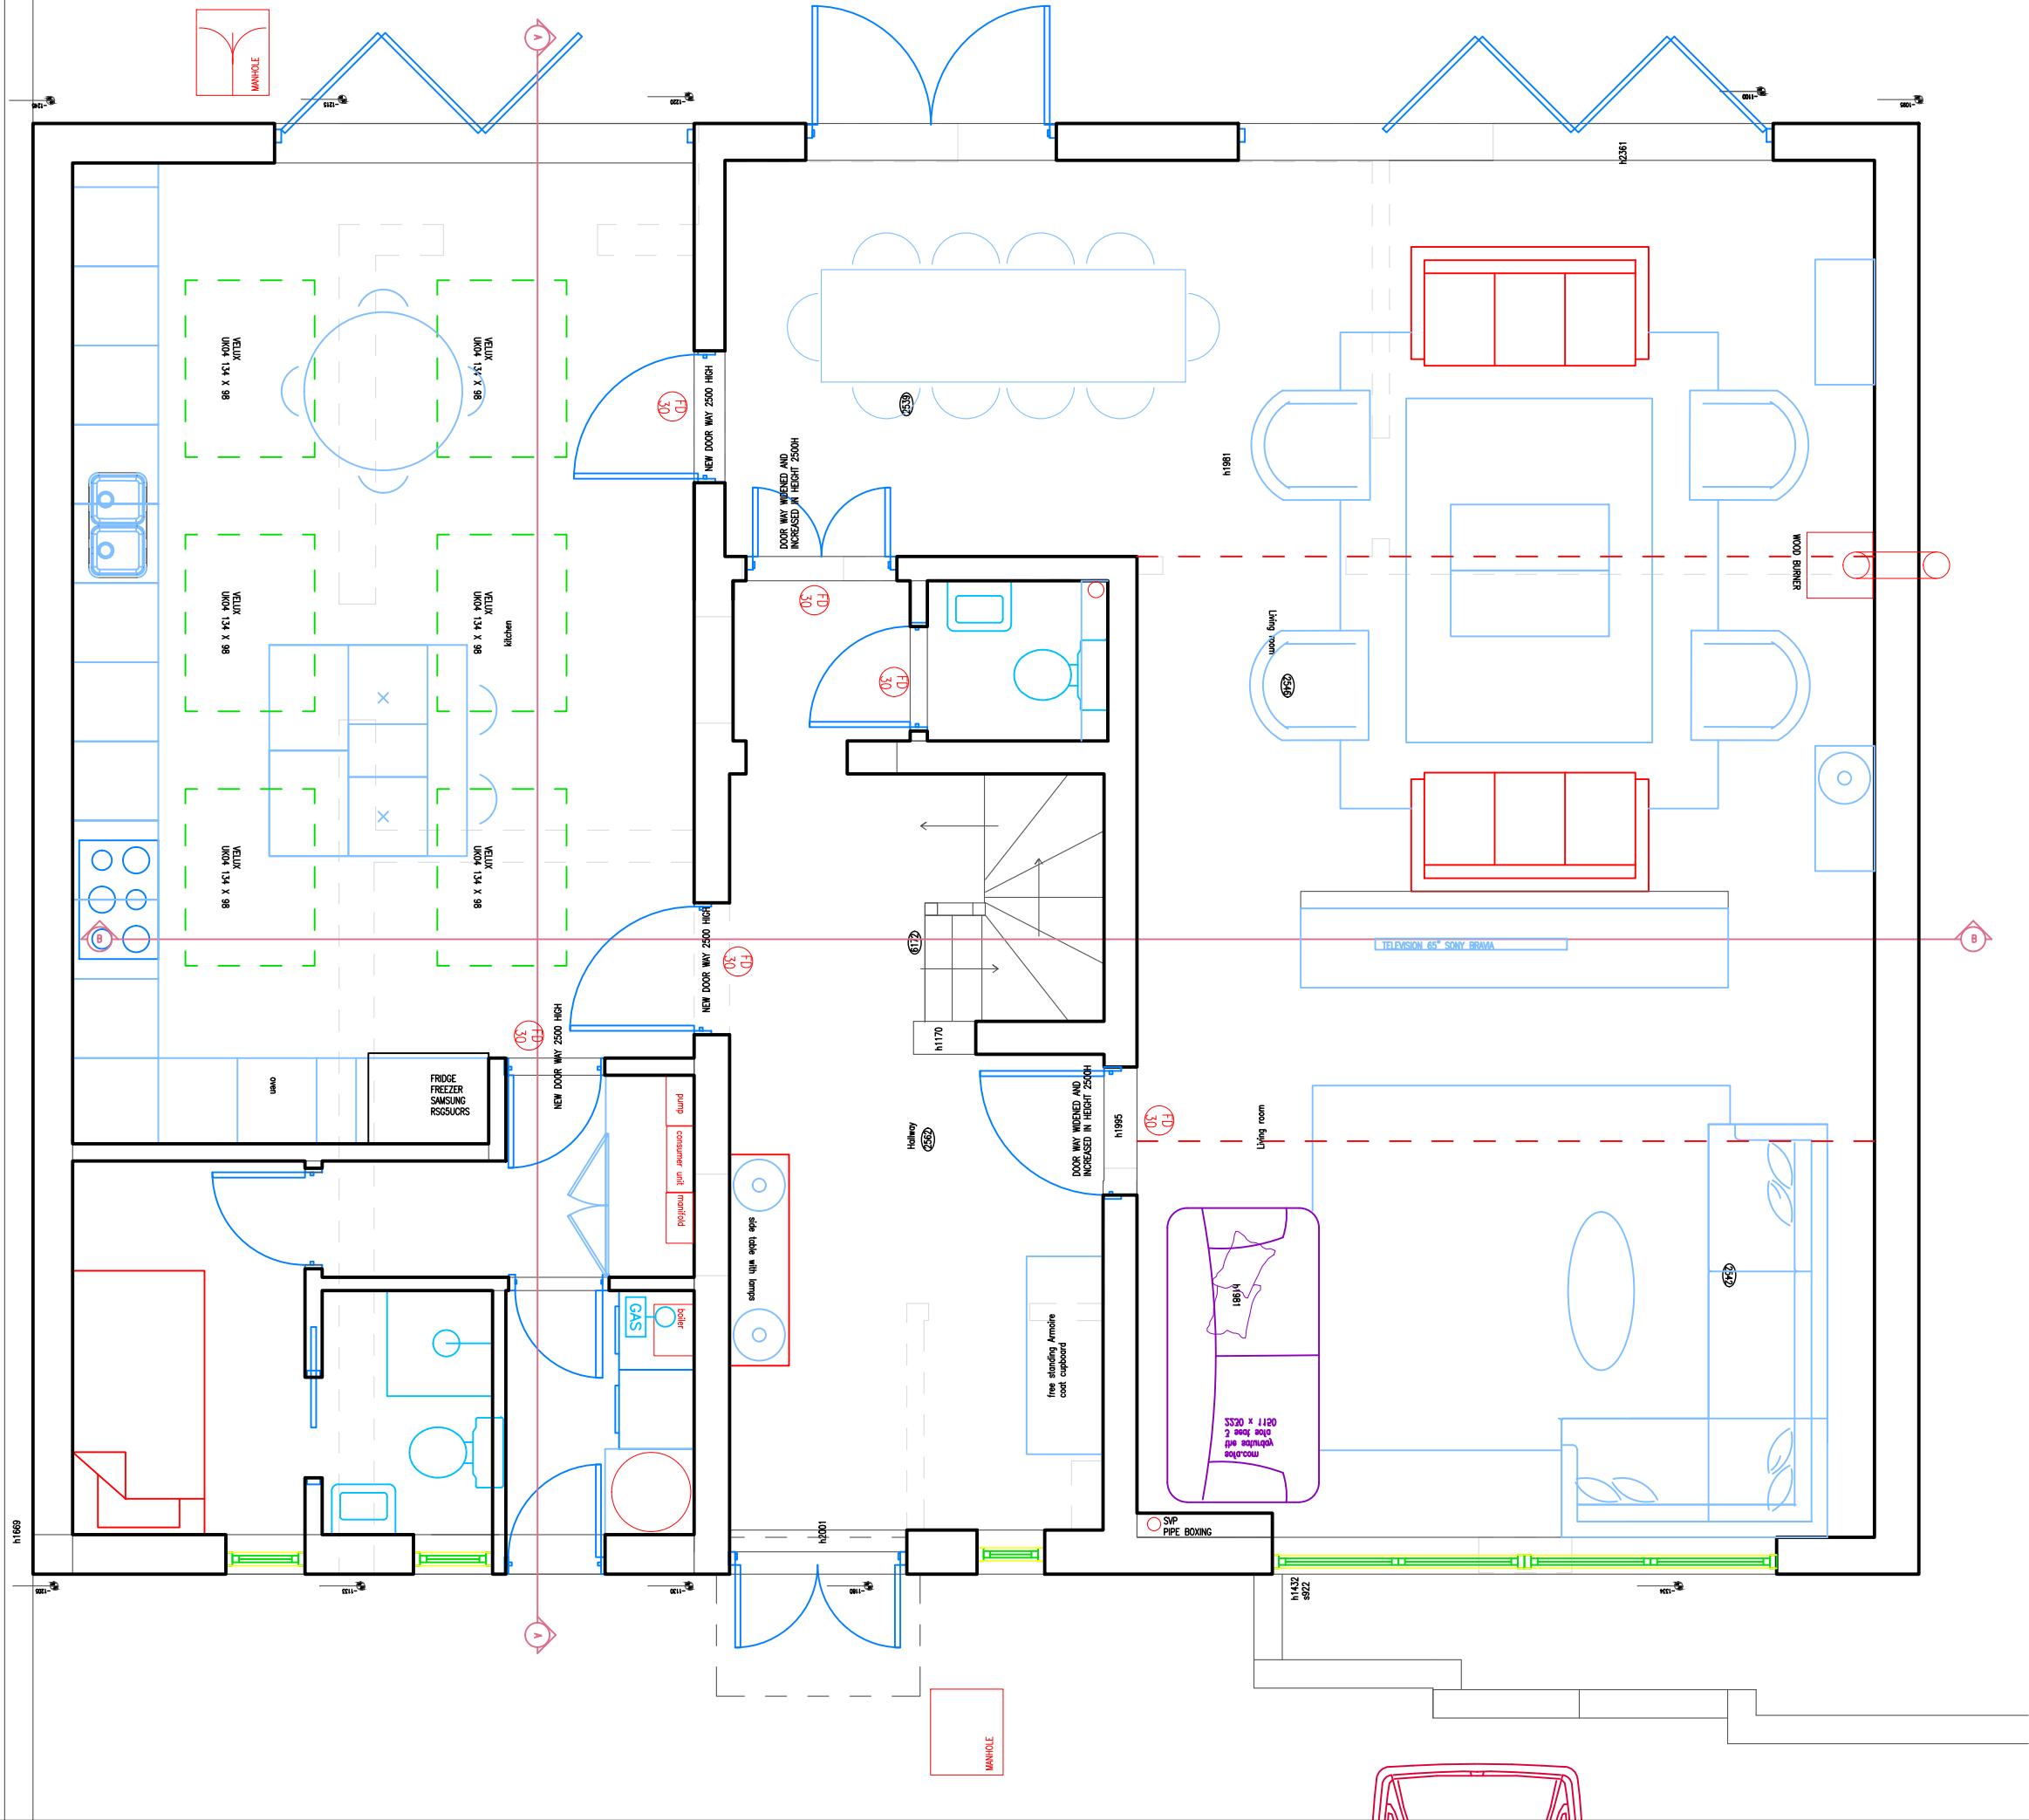


felixdb


12 Chichester Road
London NW6 5QN
t. 07966264656
felix@felixdb.co.uk

drawing no.	FDB-25LY-A102
title:	EXISTING GROUND FLOOR PLAN
project:	25A LYMINGTON ROAD NW6 1HZ
date:	
revision no.	
drawn by:	F.P
scale:	1:50@A3

do not scale from drawings,
dimensions to be checked on site

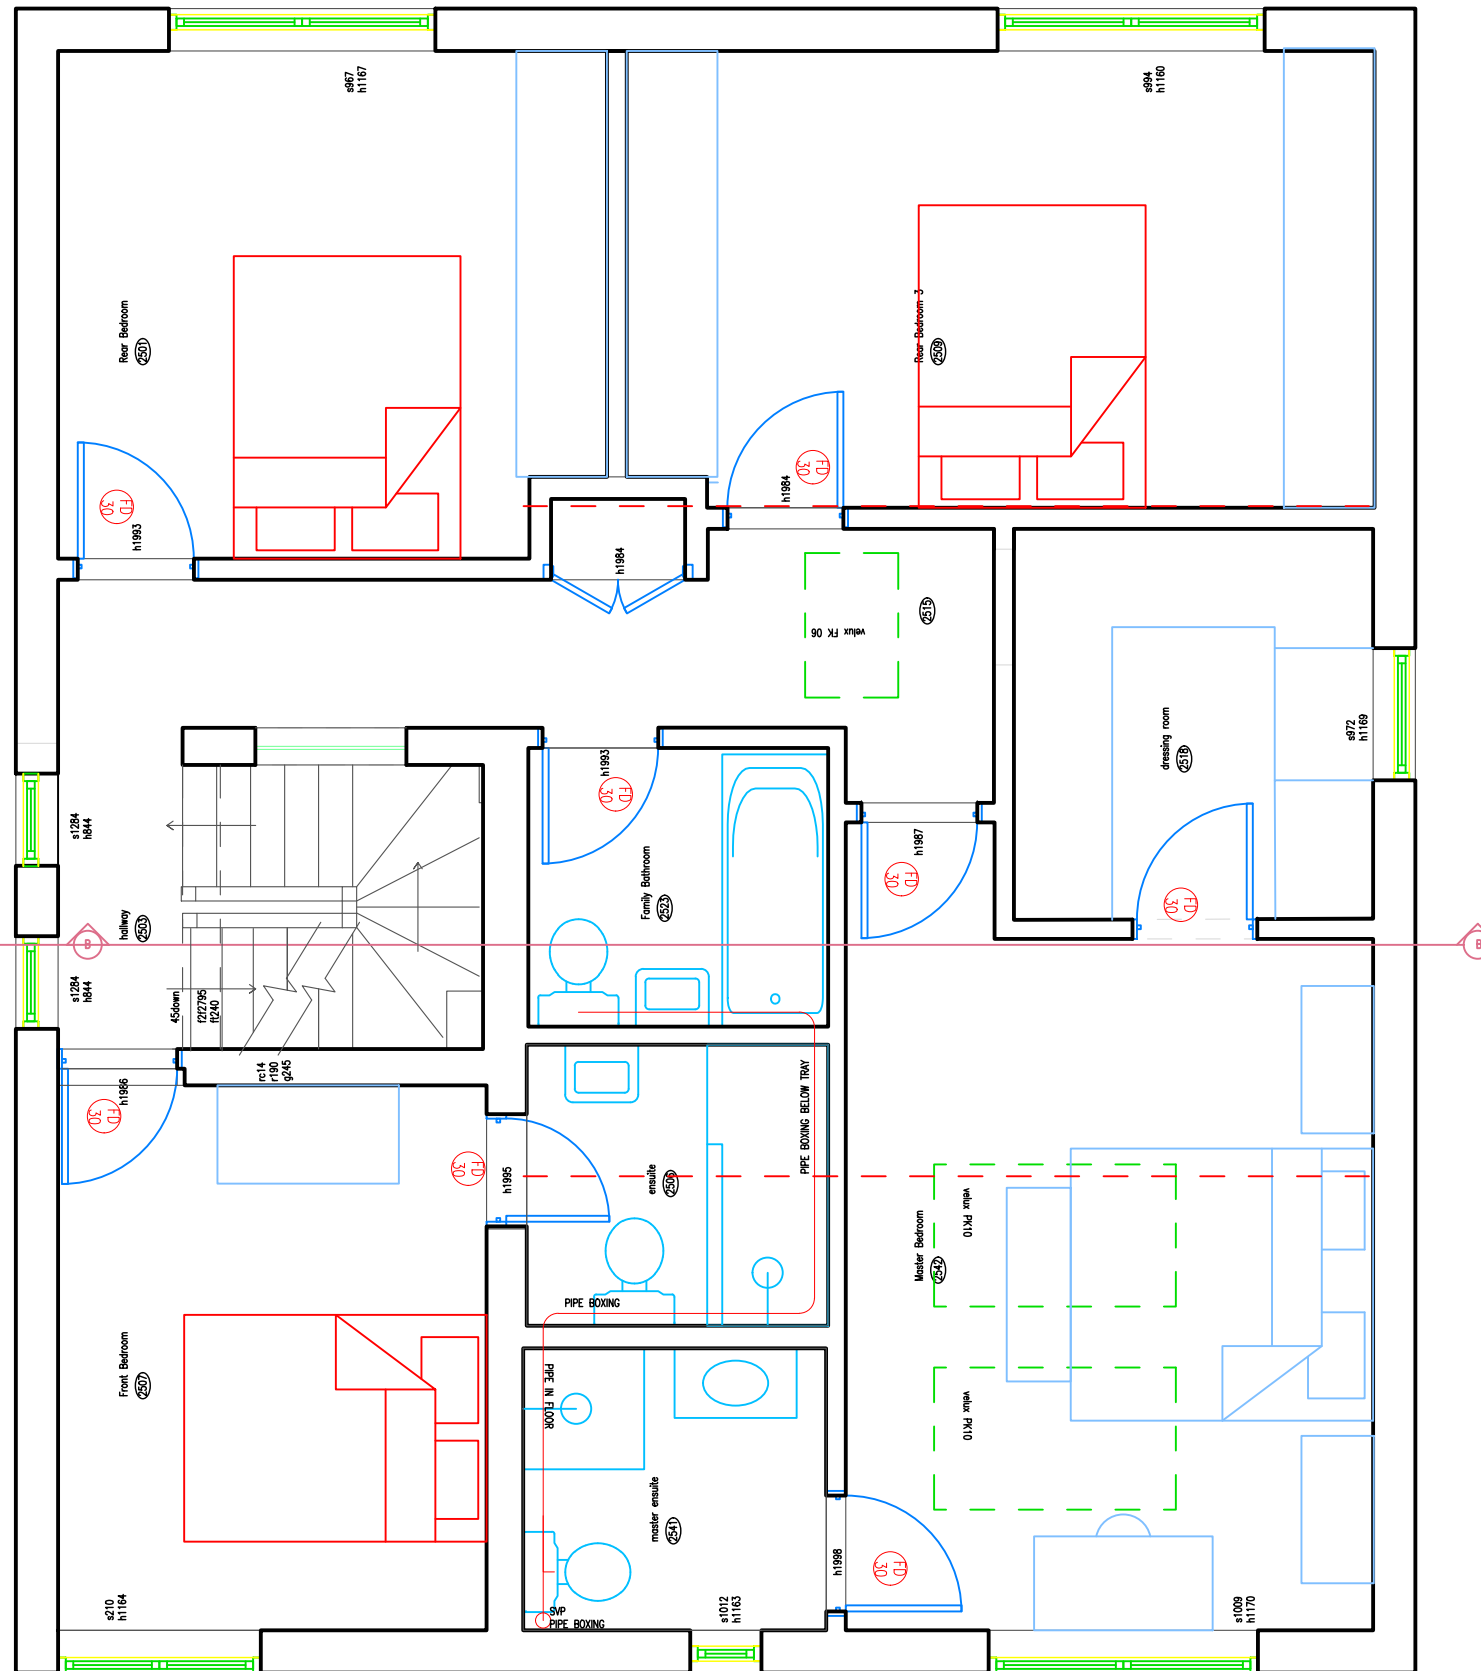

do not scale from drawings,
dimensions to be checked on site

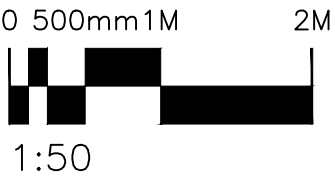

felixdb



12 Chichester Road
London NW6 5QN

t. 07966264656

felix@felixdb.co.uk

drawing no.	FDB-25LY-A104
title:	EXISTING 2ND FLOOR PLAN
project:	25A LYMINGTON ROAD NW6 1HZ
date:	
revision no.	
drawn by:	F.P
scale:	1:50@A3

do not scale from drawings,
dimensions to be checked on site

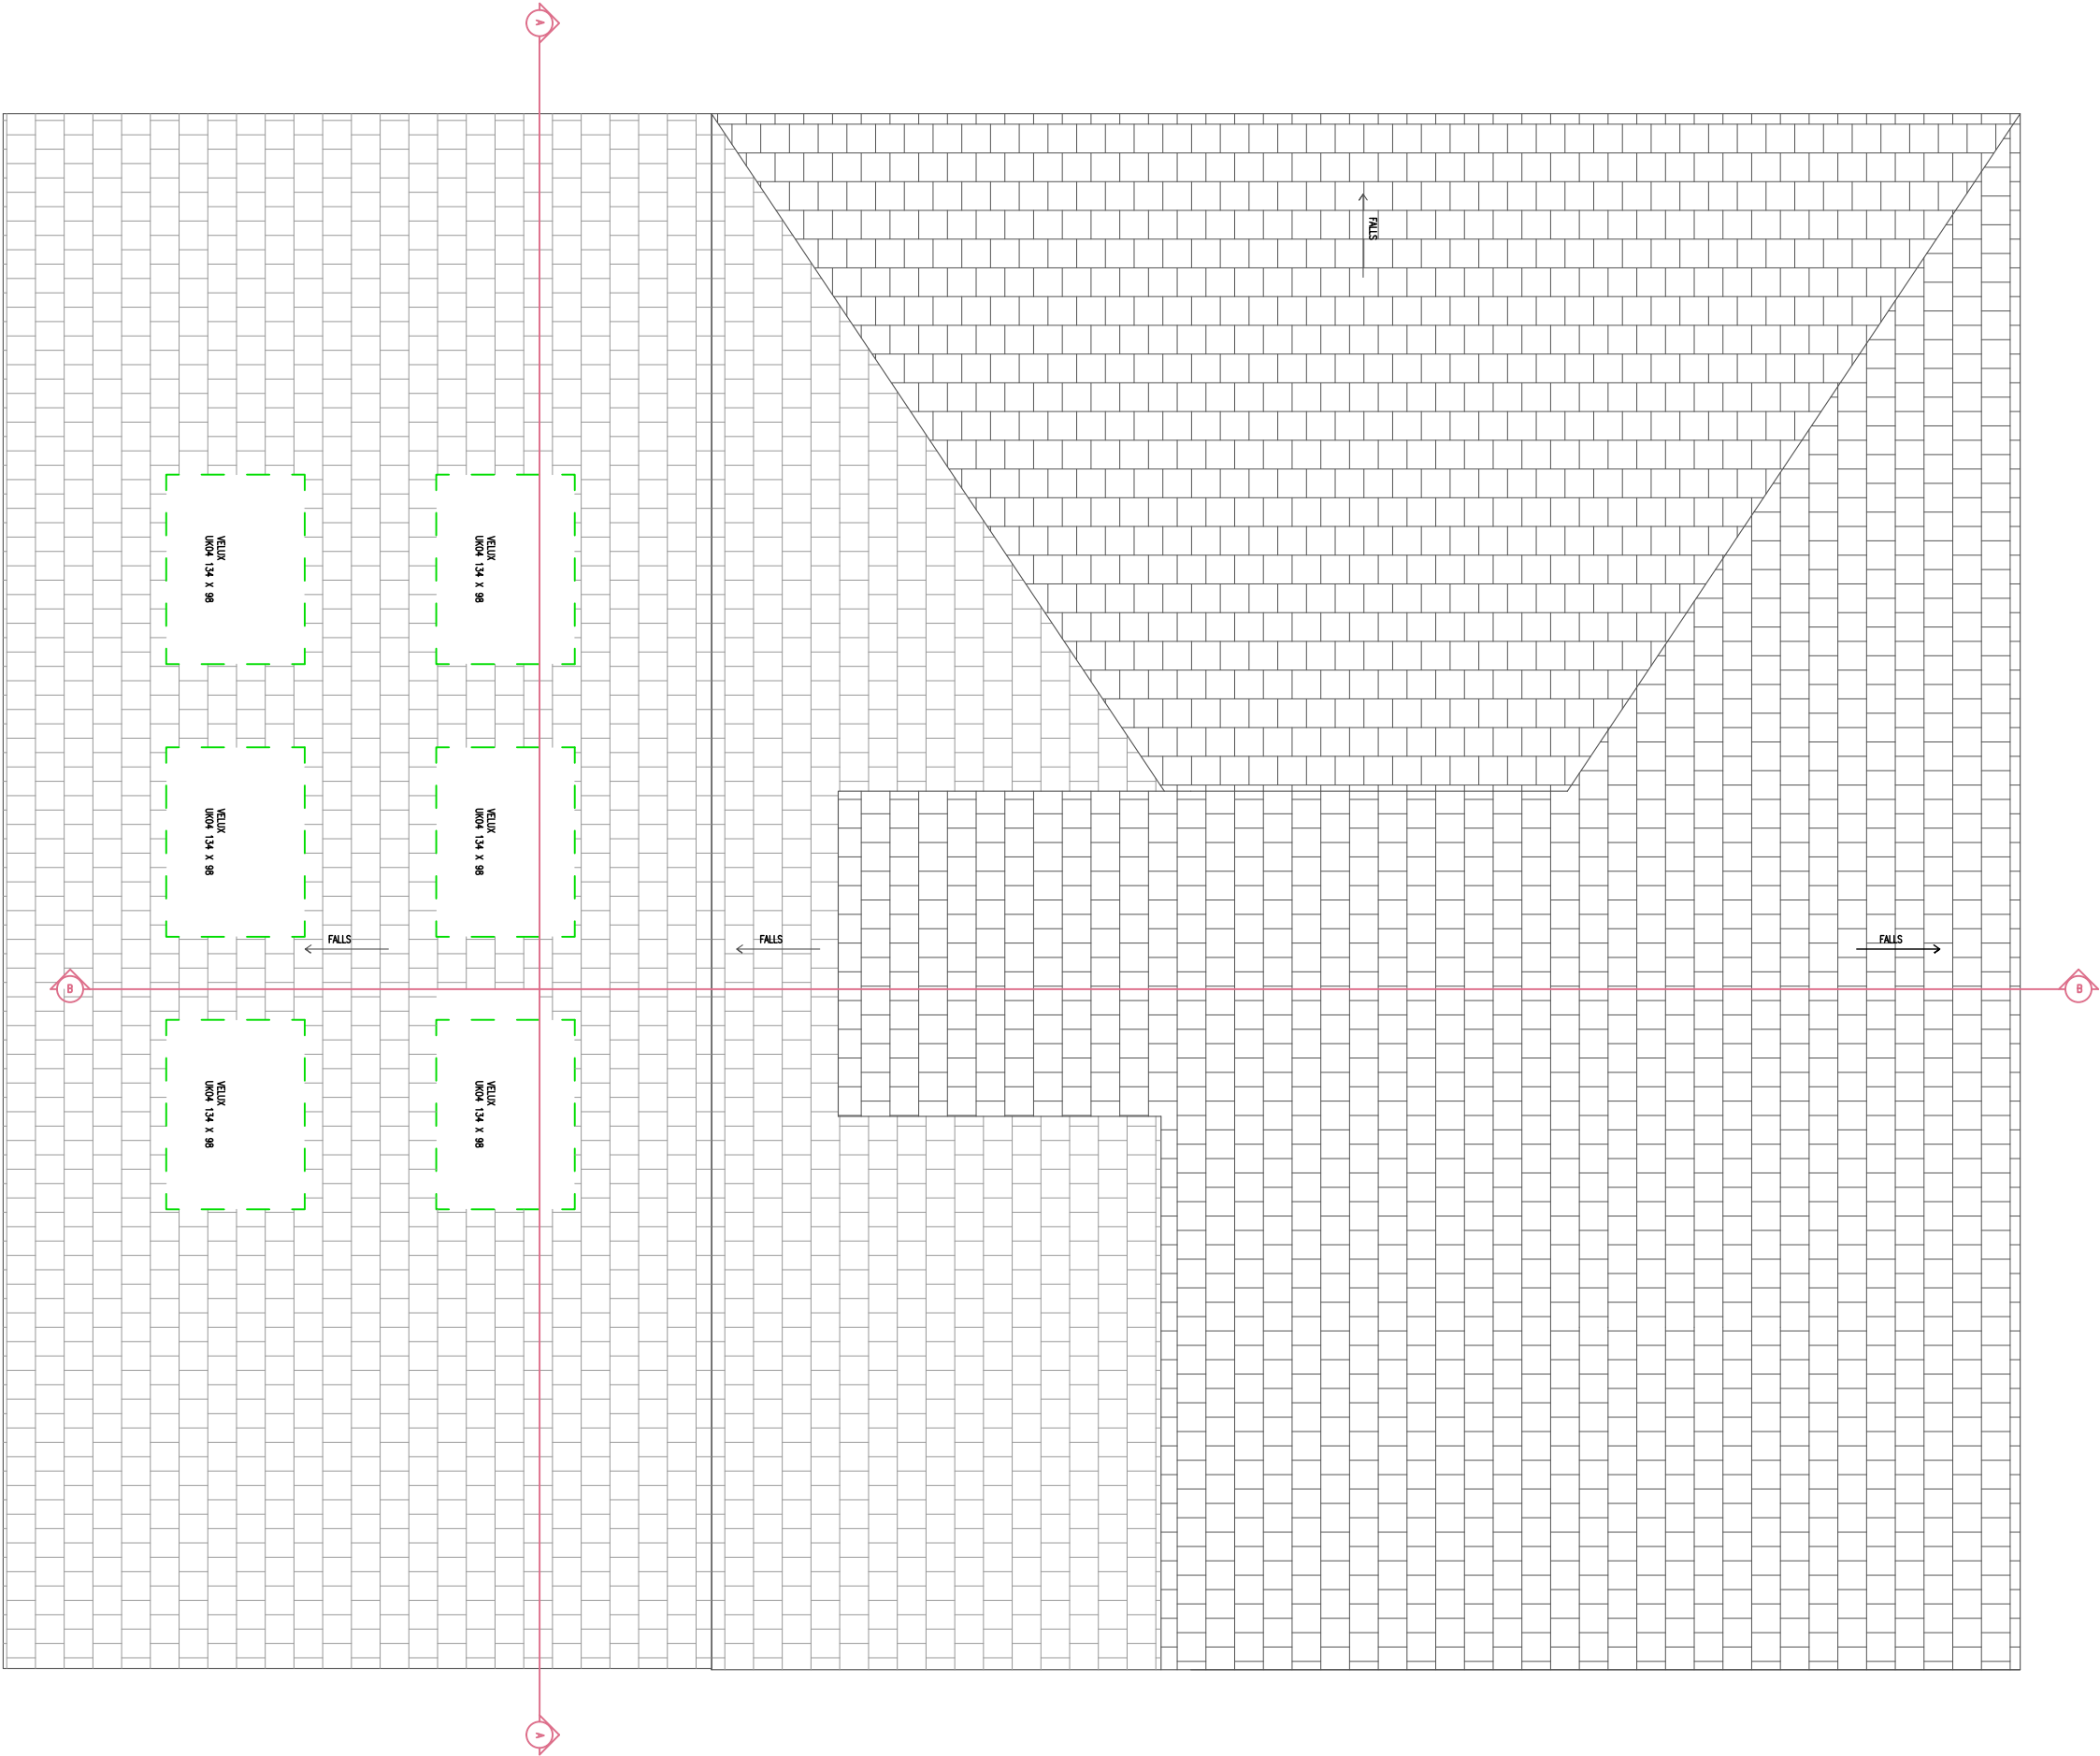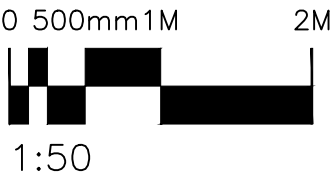

felixdb

12 Chichester Road
London NW6 5QN
t. 07966264656
felix@felixdb.co.uk
www.felixdb.co.uk

drawing no.	FDB-25LY-A105
title:	EXISTING 2ND FLOOR PLAN
project:	25A LYMINGTON ROAD NW6 1HZ
date:	
revision no.	
drawn by:	F.P
scale:	1:50@A3

do not scale from drawings,
dimensions to be checked on site





felixdb

12 Chichester Road
London NW6 5QN
t. 07966264656
felix@felixdb.co.uk

drawing no. FDB-25LY-A201
title: EXISTING FRONT ELEVATION
project: 25A LYMINGTON ROAD NW6 1HZ
date:
revision no.
drawn by: F.P
scale: 1:50@A3

do not scale from drawings,
dimensions to be checked on site

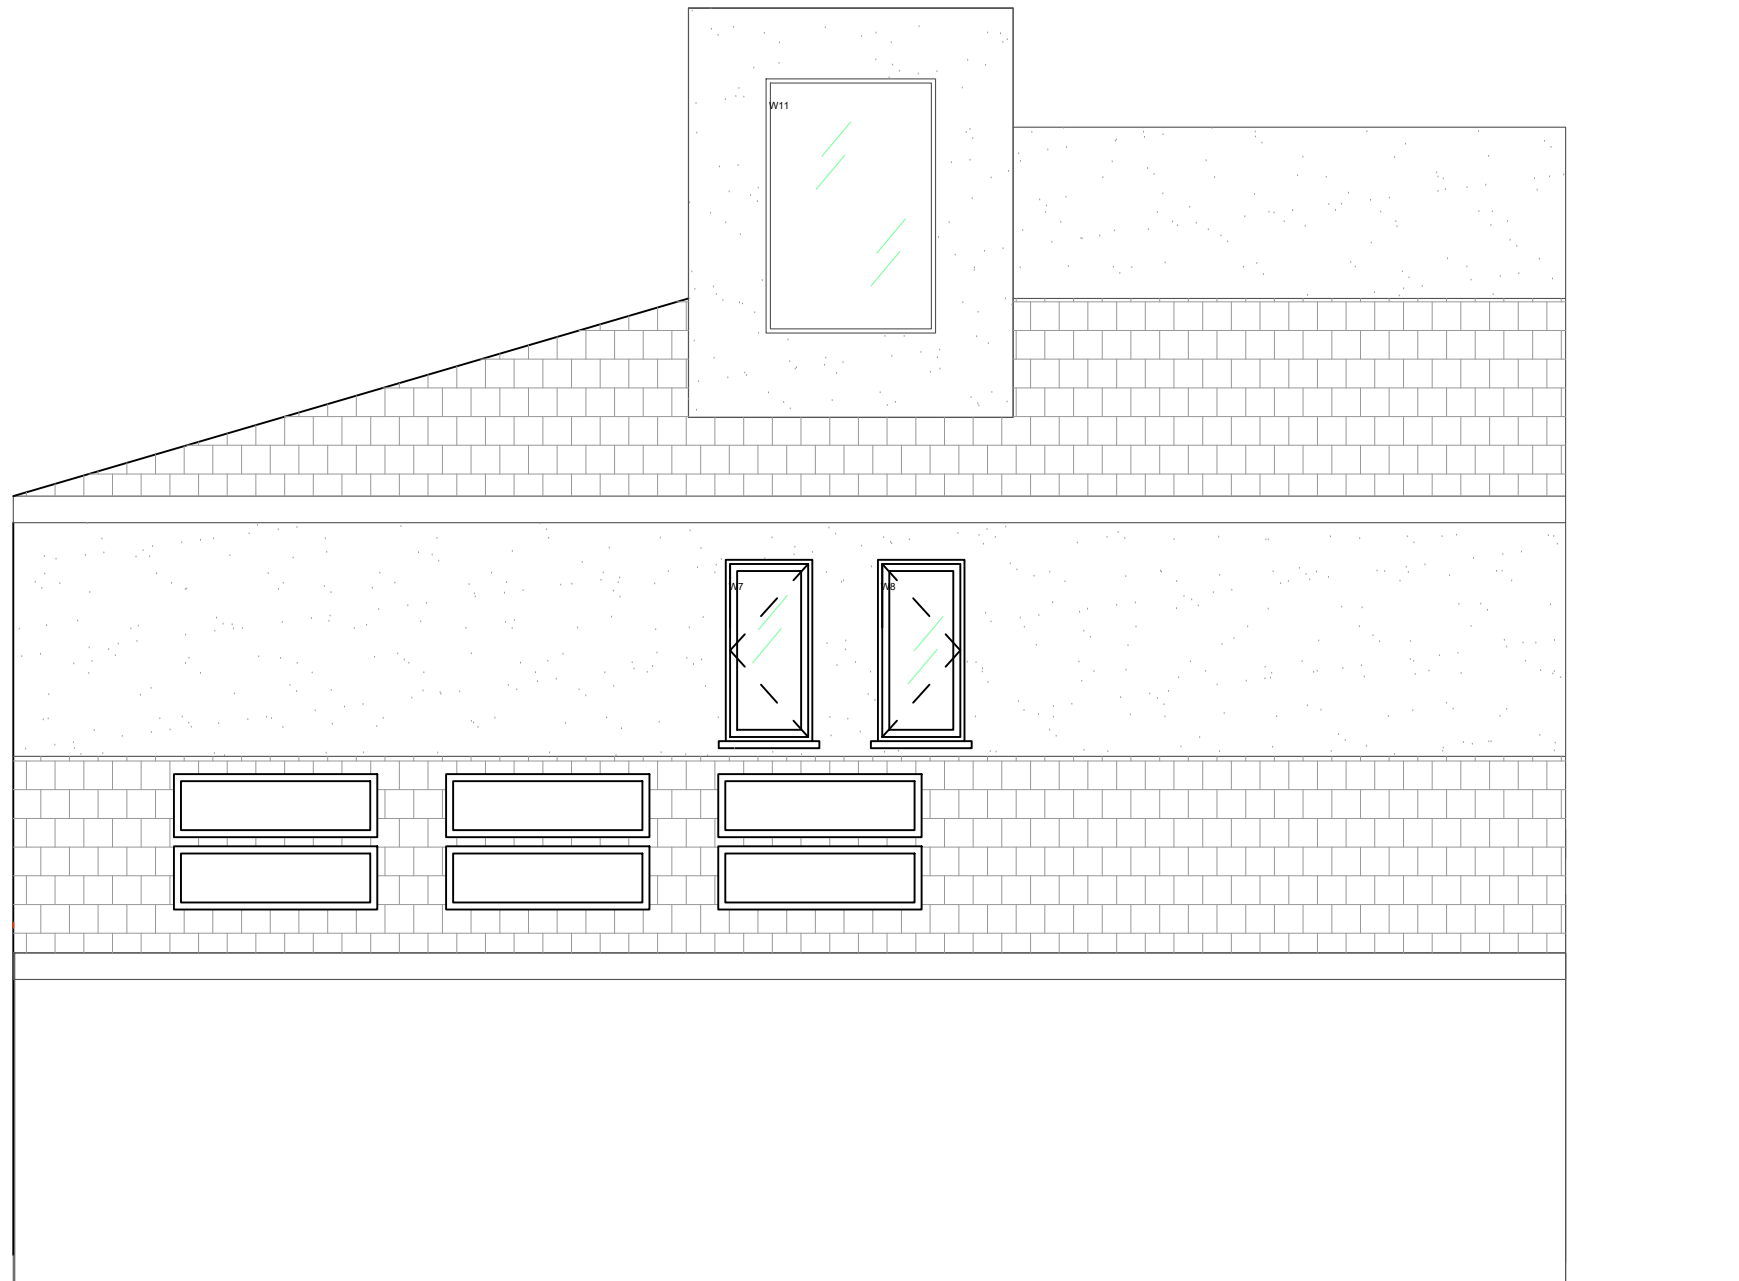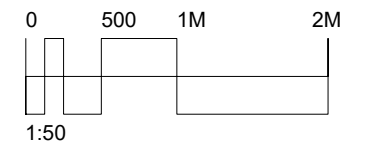

felixdb

12 Chichester Road
London NW6 5QN

t. 07966264656

felix@felixdb.co.uk

drawing no.	FDB-25LY-A202
title:	EXISTING REAR ELEVATION
project:	25A LYMINGTON ROAD NW6 1HZ
date:	
revision no.	
drawn by:	F.P
scale:	1:50@A3

do not scale from drawings,
dimensions to be checked on site



felixdb

12 Chichester Road
London NW6 5QN
t. 07966264656
felix@felixdb.co.uk

drawing no.	FDB-25LY-A202
title:	EXISTING REAR ELEVATION
project:	25A LYMINGTON ROAD NW6 1HZ
date:	
revision no.	
drawn by:	F.P
scale:	1:50@A3

do not scale from drawings,
dimensions to be checked on site





felixdb

12 Chichester Road
London NW6 5QN
t. 07966264656
felix@felixdb.co.uk

drawing no.	FDB-25LY-A203
title:	EXISTING FRONT GARDEN ELEVATION
project:	25A LYMINGTON ROAD NW6 1HZ
date:	
revision no.	
drawn by:	F.P
scale:	1:50@A3

do not scale from drawings,
dimensions to be checked on site

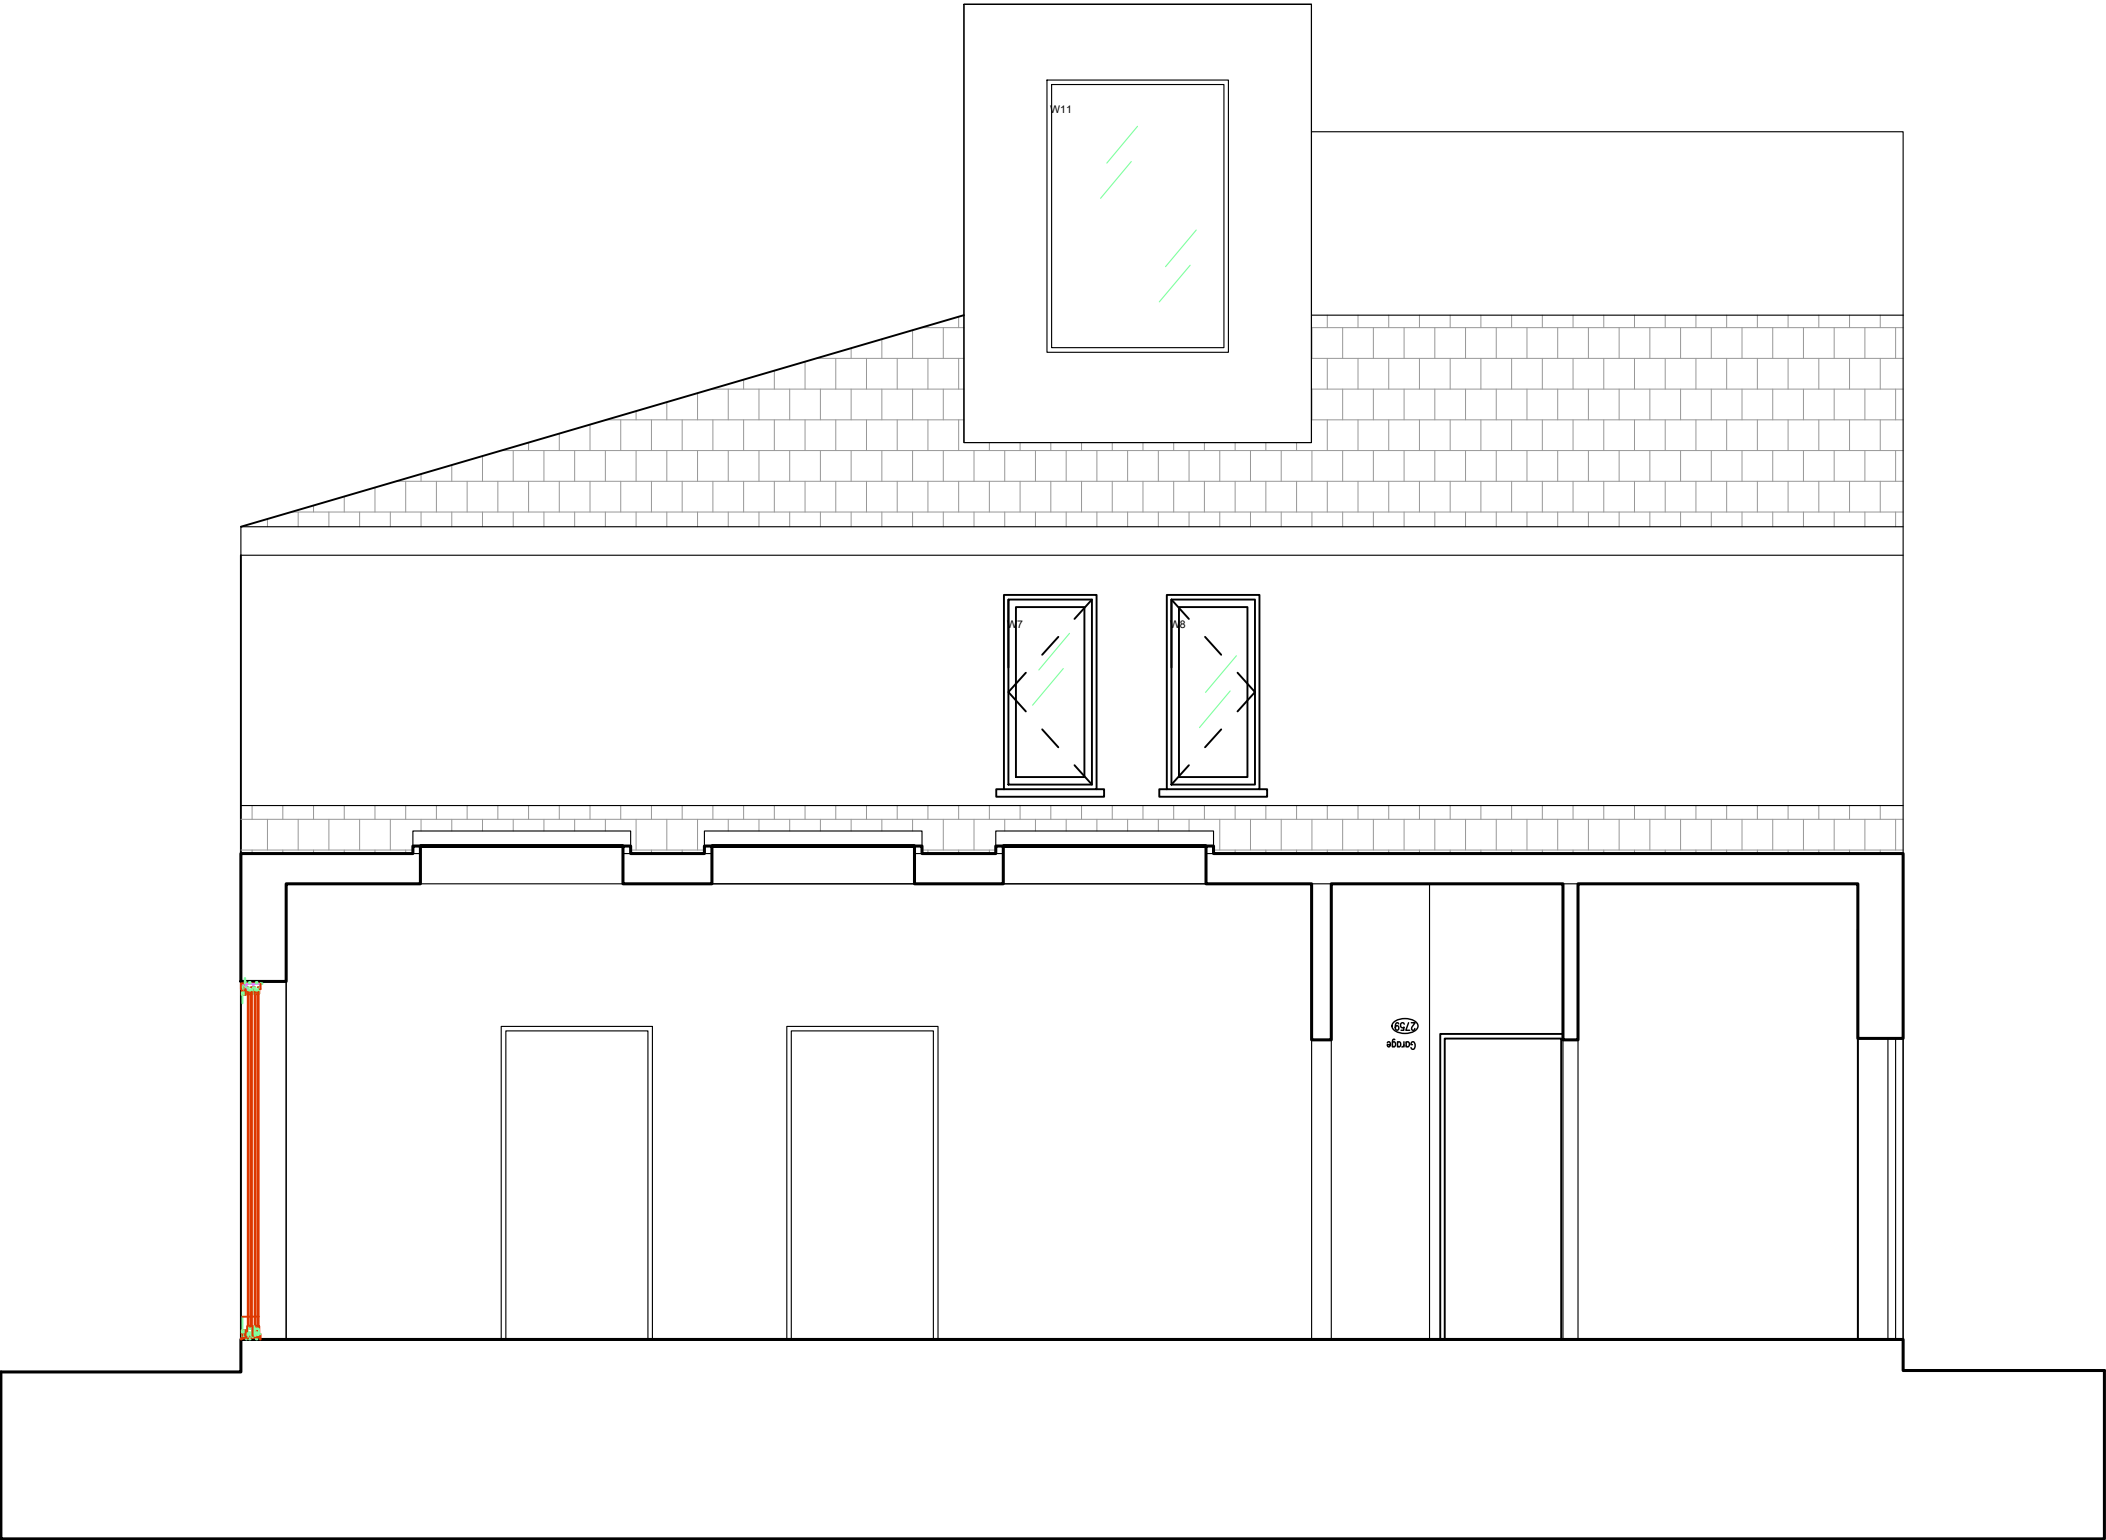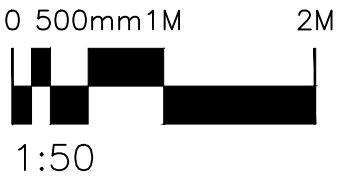

felixdb

12 Chichester Road
London NW6 5QN
t. 07966264656
felix@felixdb.co.uk

drawing no.	FDB-25LY-A301
title:	EXISTING SECTION
project:	25A LYMINGTON ROAD NW6 1HZ
date:	
revision no.	
drawn by:	F.P
scale:	1:50@A3

do not scale from drawings,
dimensions to be checked on site



felixdb

12 Chichester Road
London NW6 5QN
t. 07966264656
felix@felixdb.co.uk

drawing no.	FDB-25LY-A303
title:	EXISTING SECTION BB
project:	25A LYMINGTON ROAD NW6 1HZ
date:	
revision no.	
drawn by:	F.P
scale:	1:50@a3
do not scale from drawings, dimensions to be checked on site	