


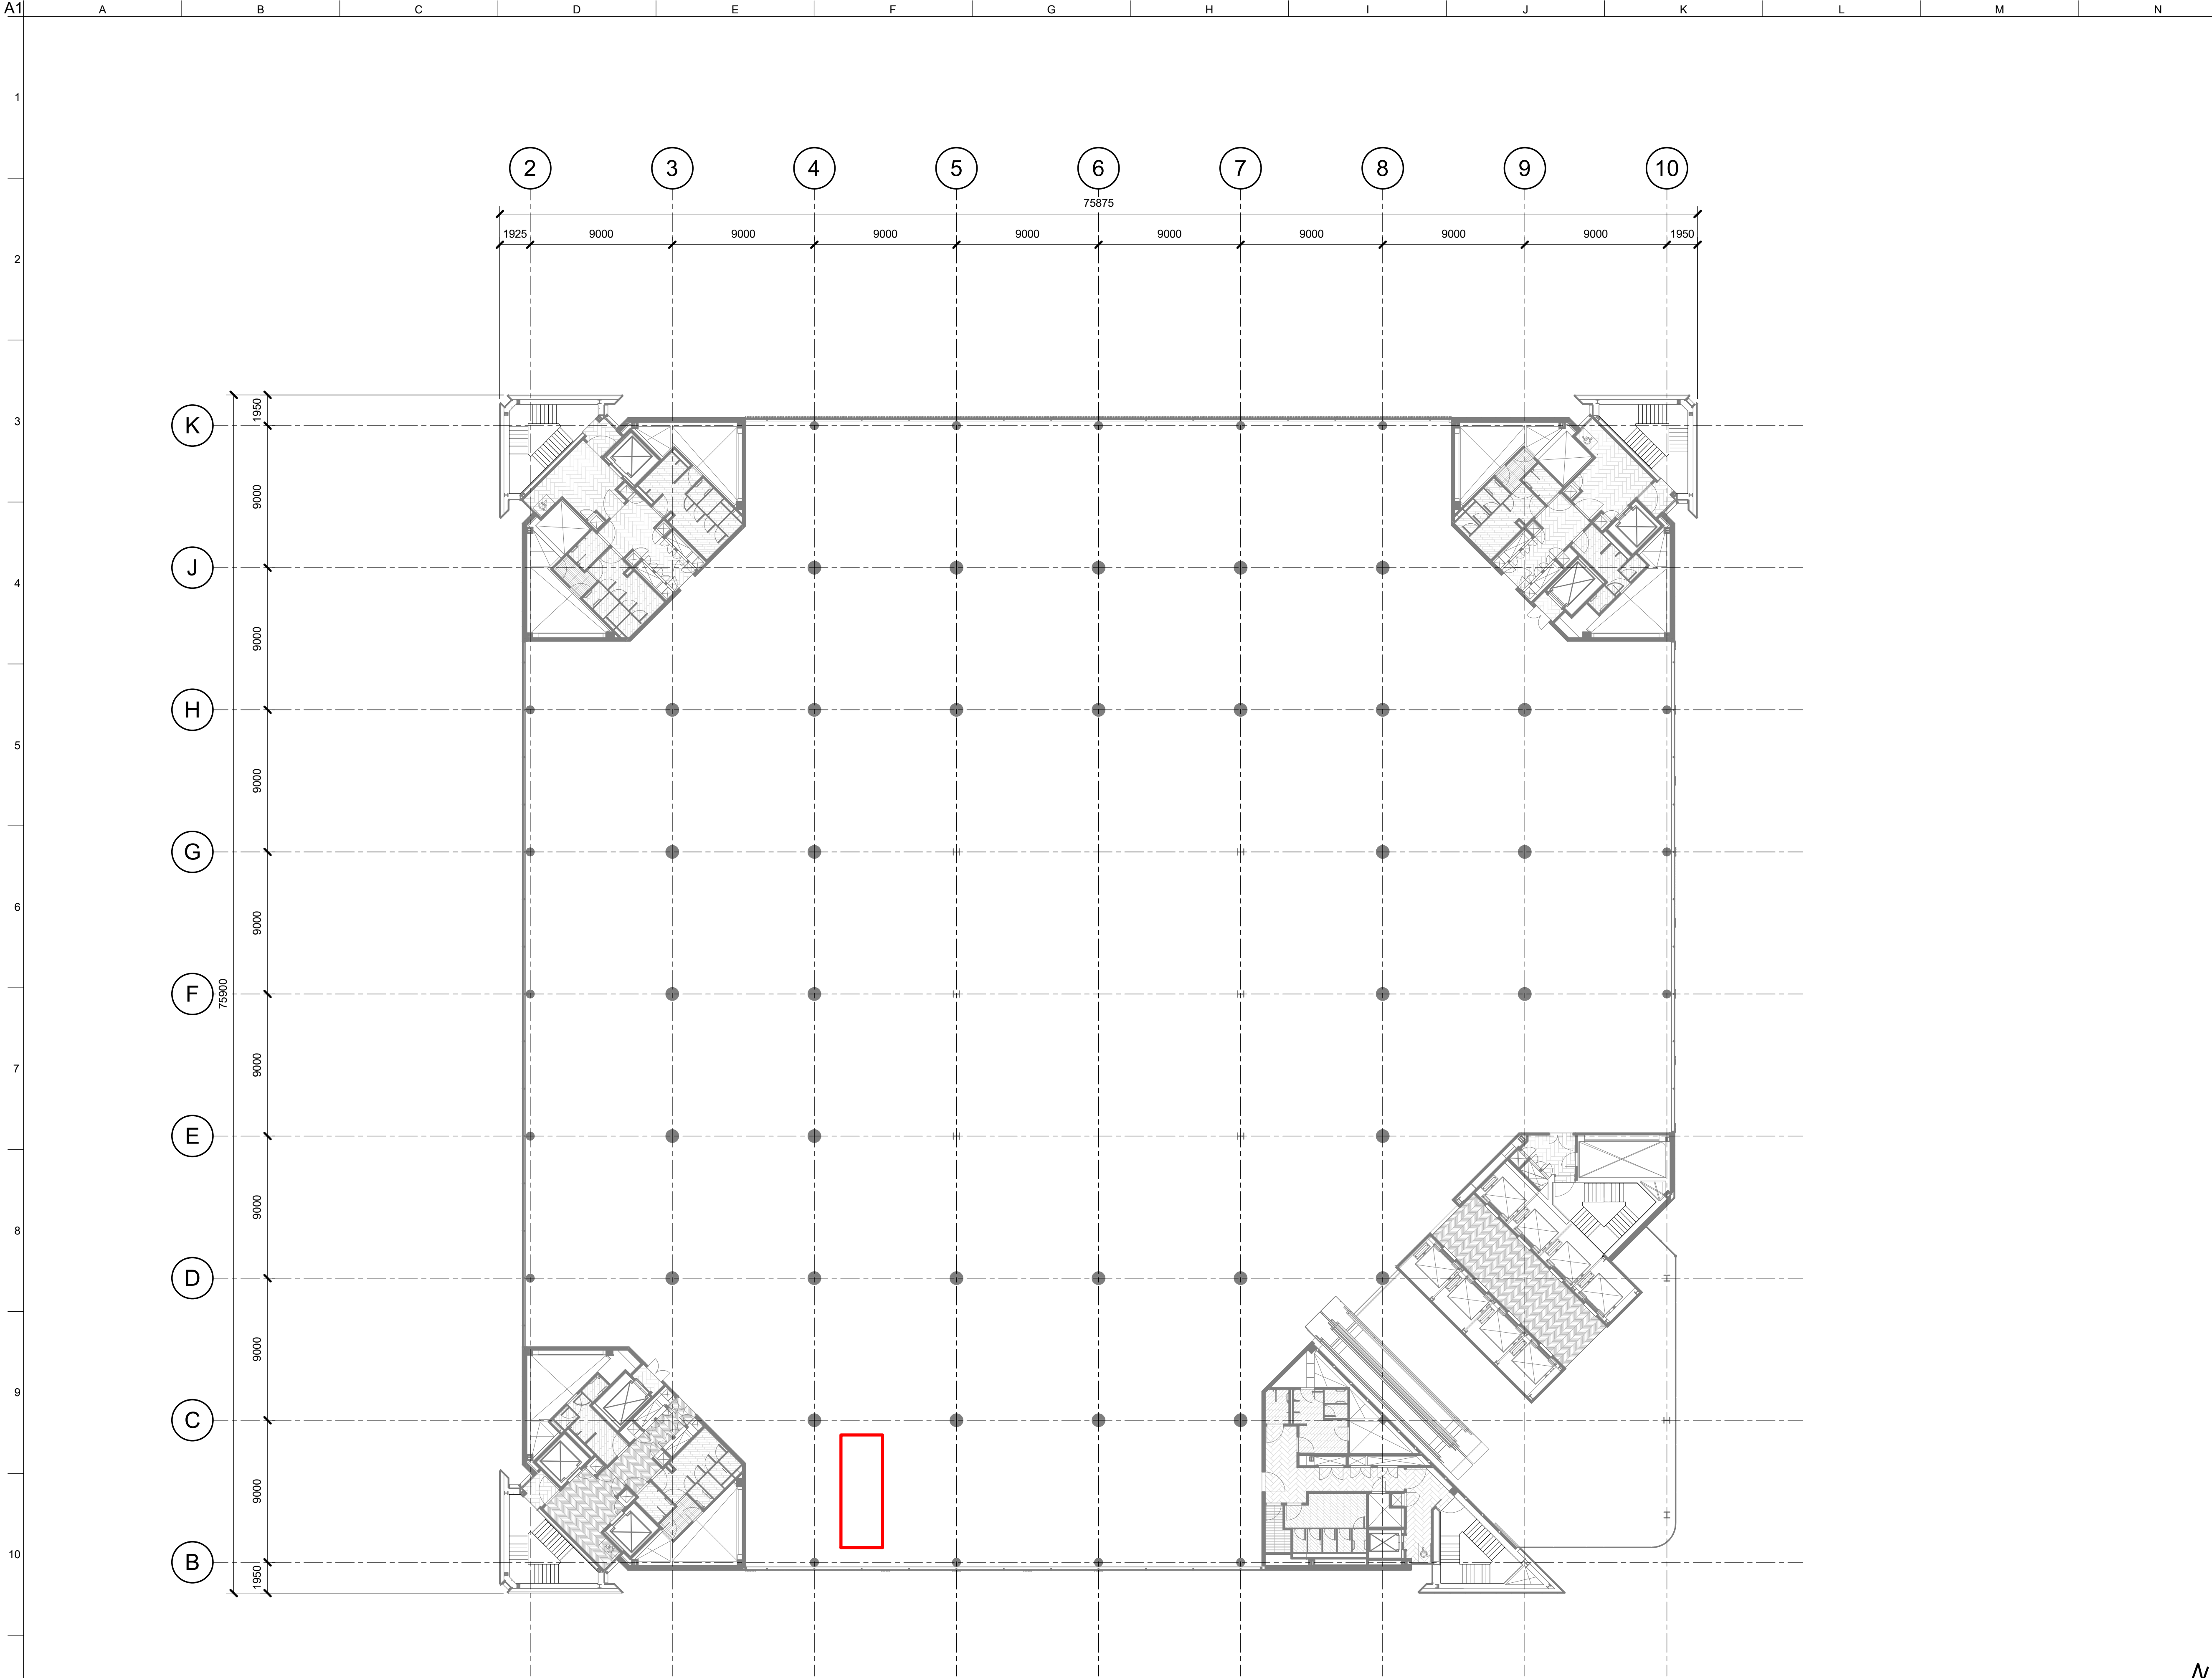

- Notes**
- To be read in conjunction with all relevant Engineer's drawings and Specifications.
 - All dimensions are in millimetres unless noted otherwise.
 - All levels are in metres unless noted otherwise.
 - Certain content of these drawings may contain colour, drawings to be printed in colour

- Key**
- Existing
 - Demolished
 - Proposed


P02	12/01/24	Stage 2 for Information
P01	17/11/23	Stage 2 for Information
Issue	Date	

ARUP

8 Fitzroy Street
London W1T 4BJ
Tel +44 (0)20 7636 1531 Fax +44 (0)20 7580 3924
www.arup.com

Client
**BRITISH LAND PROPERTY
MANAGEMENT LTD**

Project Title
**1 TRITON SQUARE
LIFE SCIENCE**

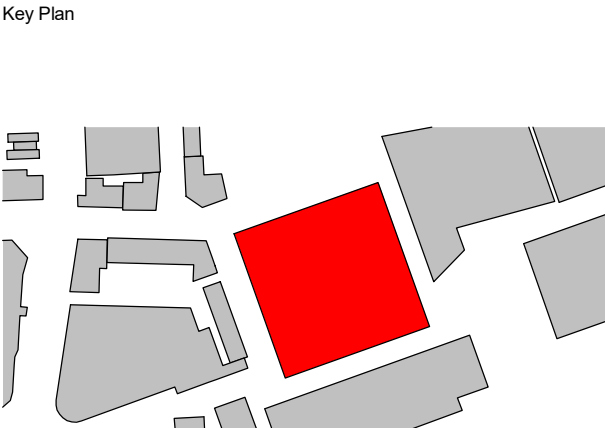

Drawing Title
**General Arrangement
First Floor Plan
Existing with Demolition**

Scale at A1	1 : 200	Dsg/Drw/Chkd/Appd AR/AR/JLS/NJ
Role	Architecture	
Status	Stage 2 - for Information	
Arup Job No	297393	Rev P02
ID	1TS-ARP-XX-01-DR-A-000202	

