


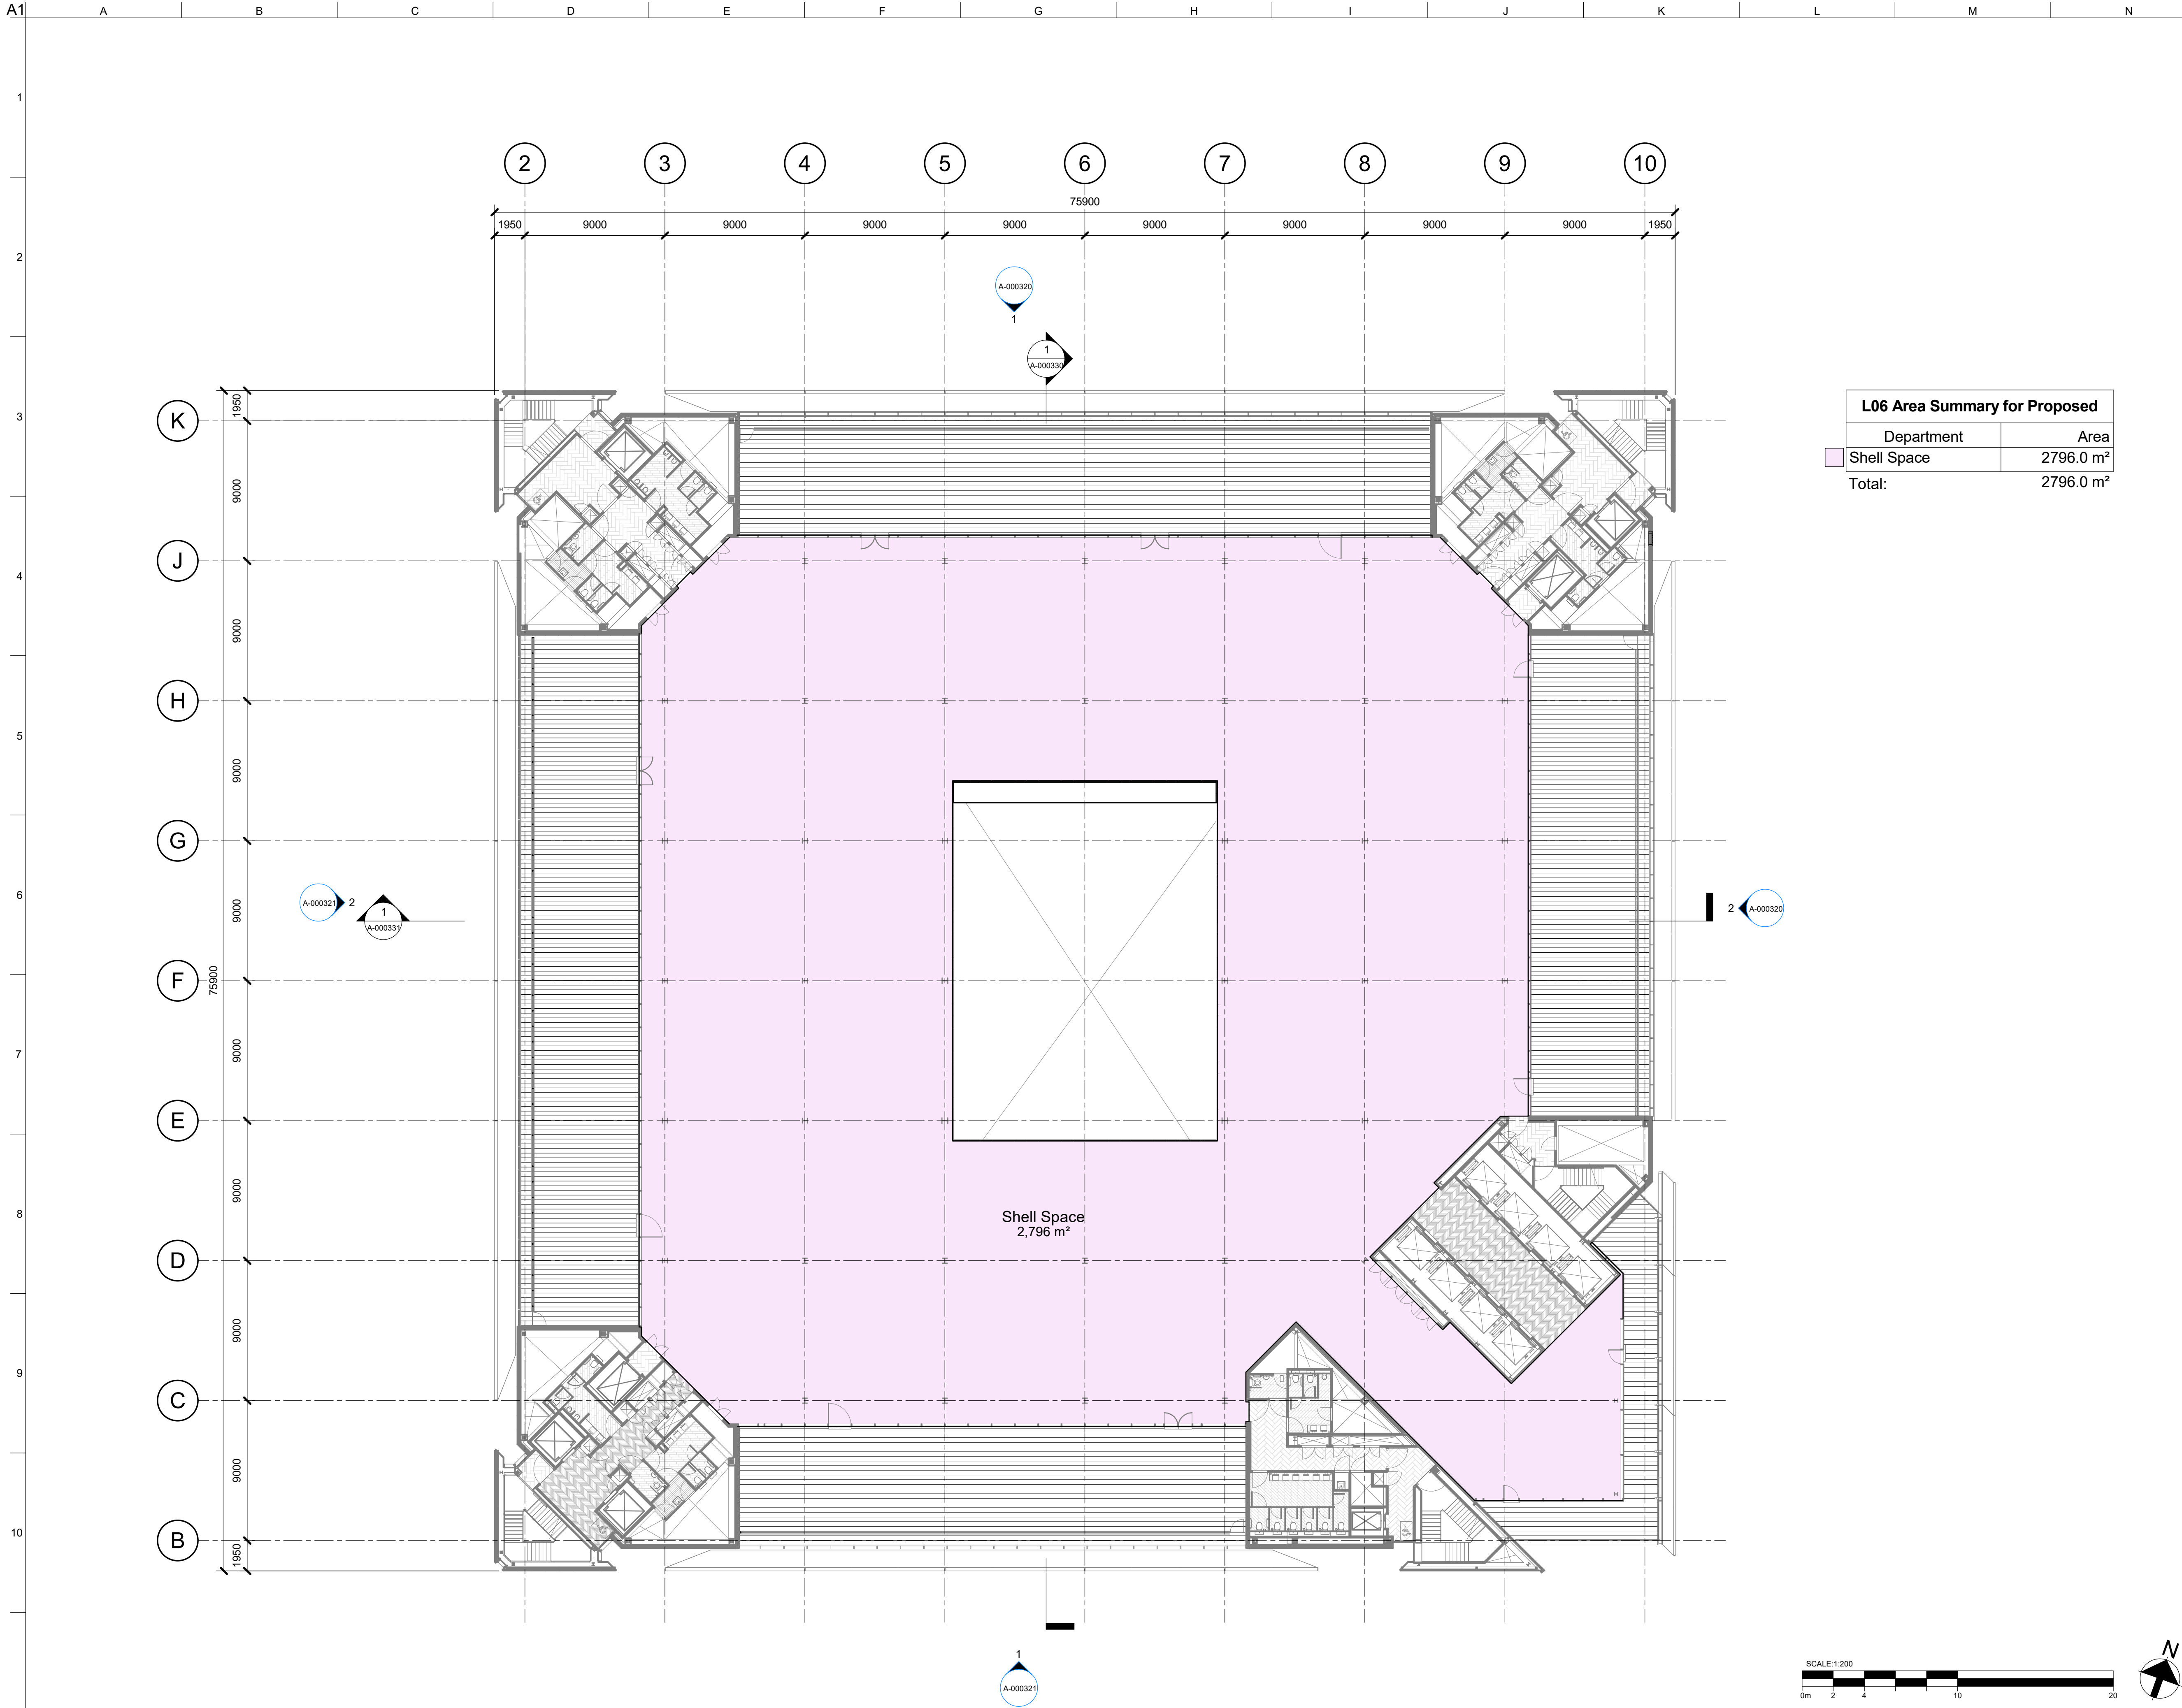

L06 Area Summary for Proposed	
Department	Area
Shell Space	2796.0 m ²
Total:	2796.0 m ²

- Notes**
- To be read in conjunction with all relevant Engineer's drawings and Specifications.
 - All dimensions are in millimetres unless noted otherwise.
 - All levels are in metres unless noted otherwise.
 - Certain content of these drawings may contain colour, drawings to be printed in colour

- Key**
- Existing
 - Proposed


P02	12/01/24	Stage 2 for Information
P01	17/11/23	Stage 2 for Information
Issue	Date	

ARUP

8 Fitzroy Street
London W1T 4BJ
Tel +44 (0)20 7636 1531 Fax +44 (0)20 7580 3924
www.arup.com

Client
**BRITISH LAND PROPERTY
MANAGEMENT LTD**

Project Title
**1 TRITON SQUARE
LIFE SCIENCE**

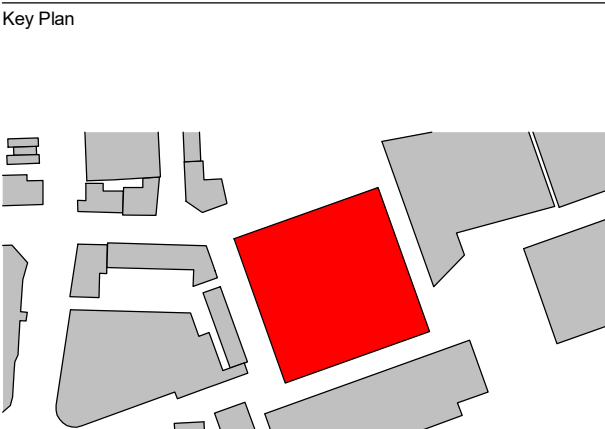

Drawing Title
**General Arrangement
Sixth Floor Plan
Proposed**

Scale at A1	1 : 200	Dsg/Drw/Chkd/Appd	AR/AR/JLS/NJ
Role	Architecture		
Status	Stage 2 - for Information		
Arup Job No	297393	Rev	P02
ID	1TS-ARP-XX-06-DR-A-000307		