




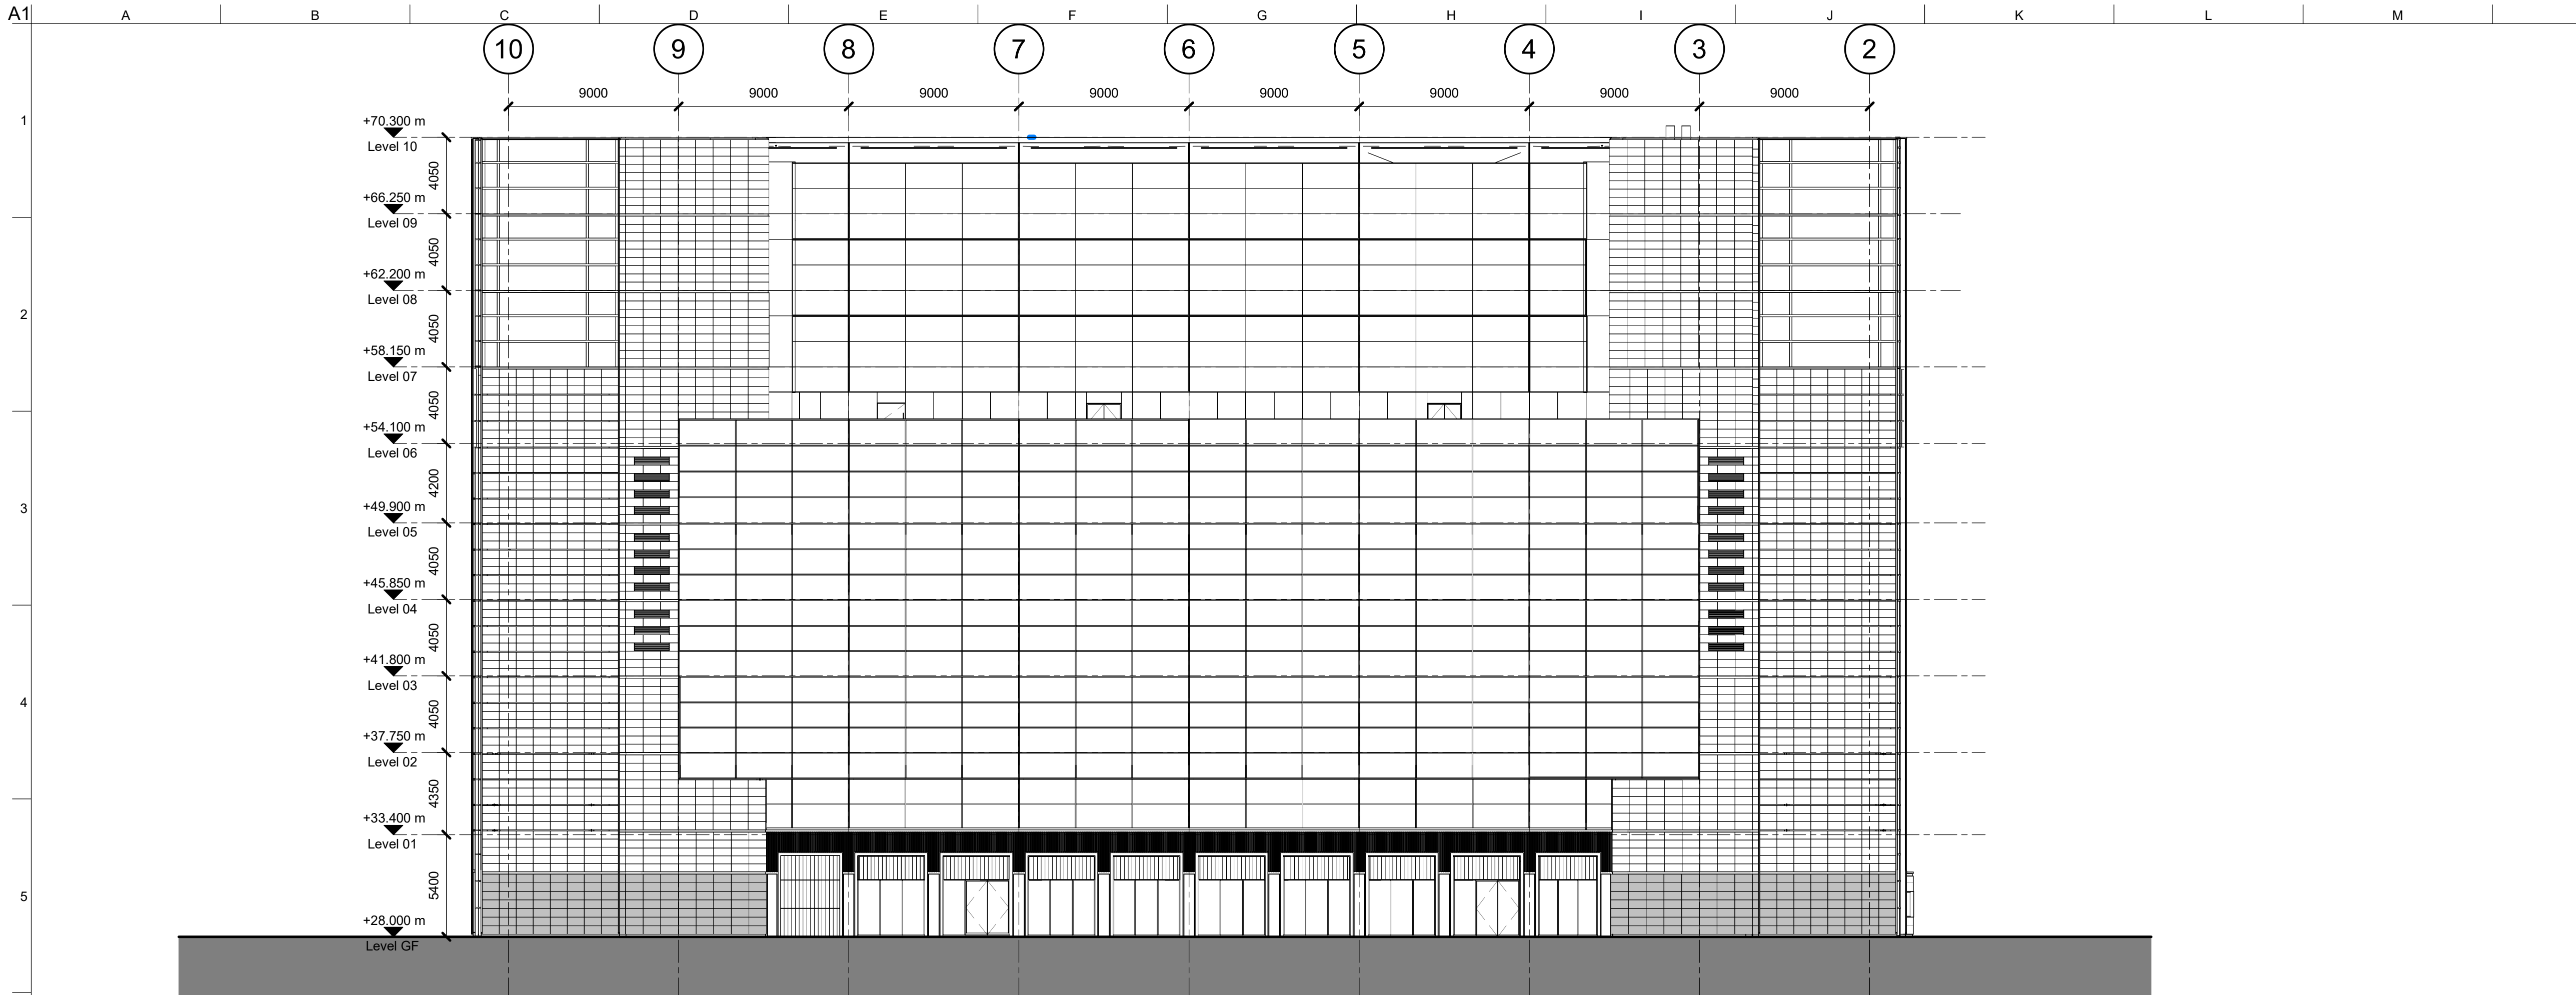

1 North Elevation
1 : 200

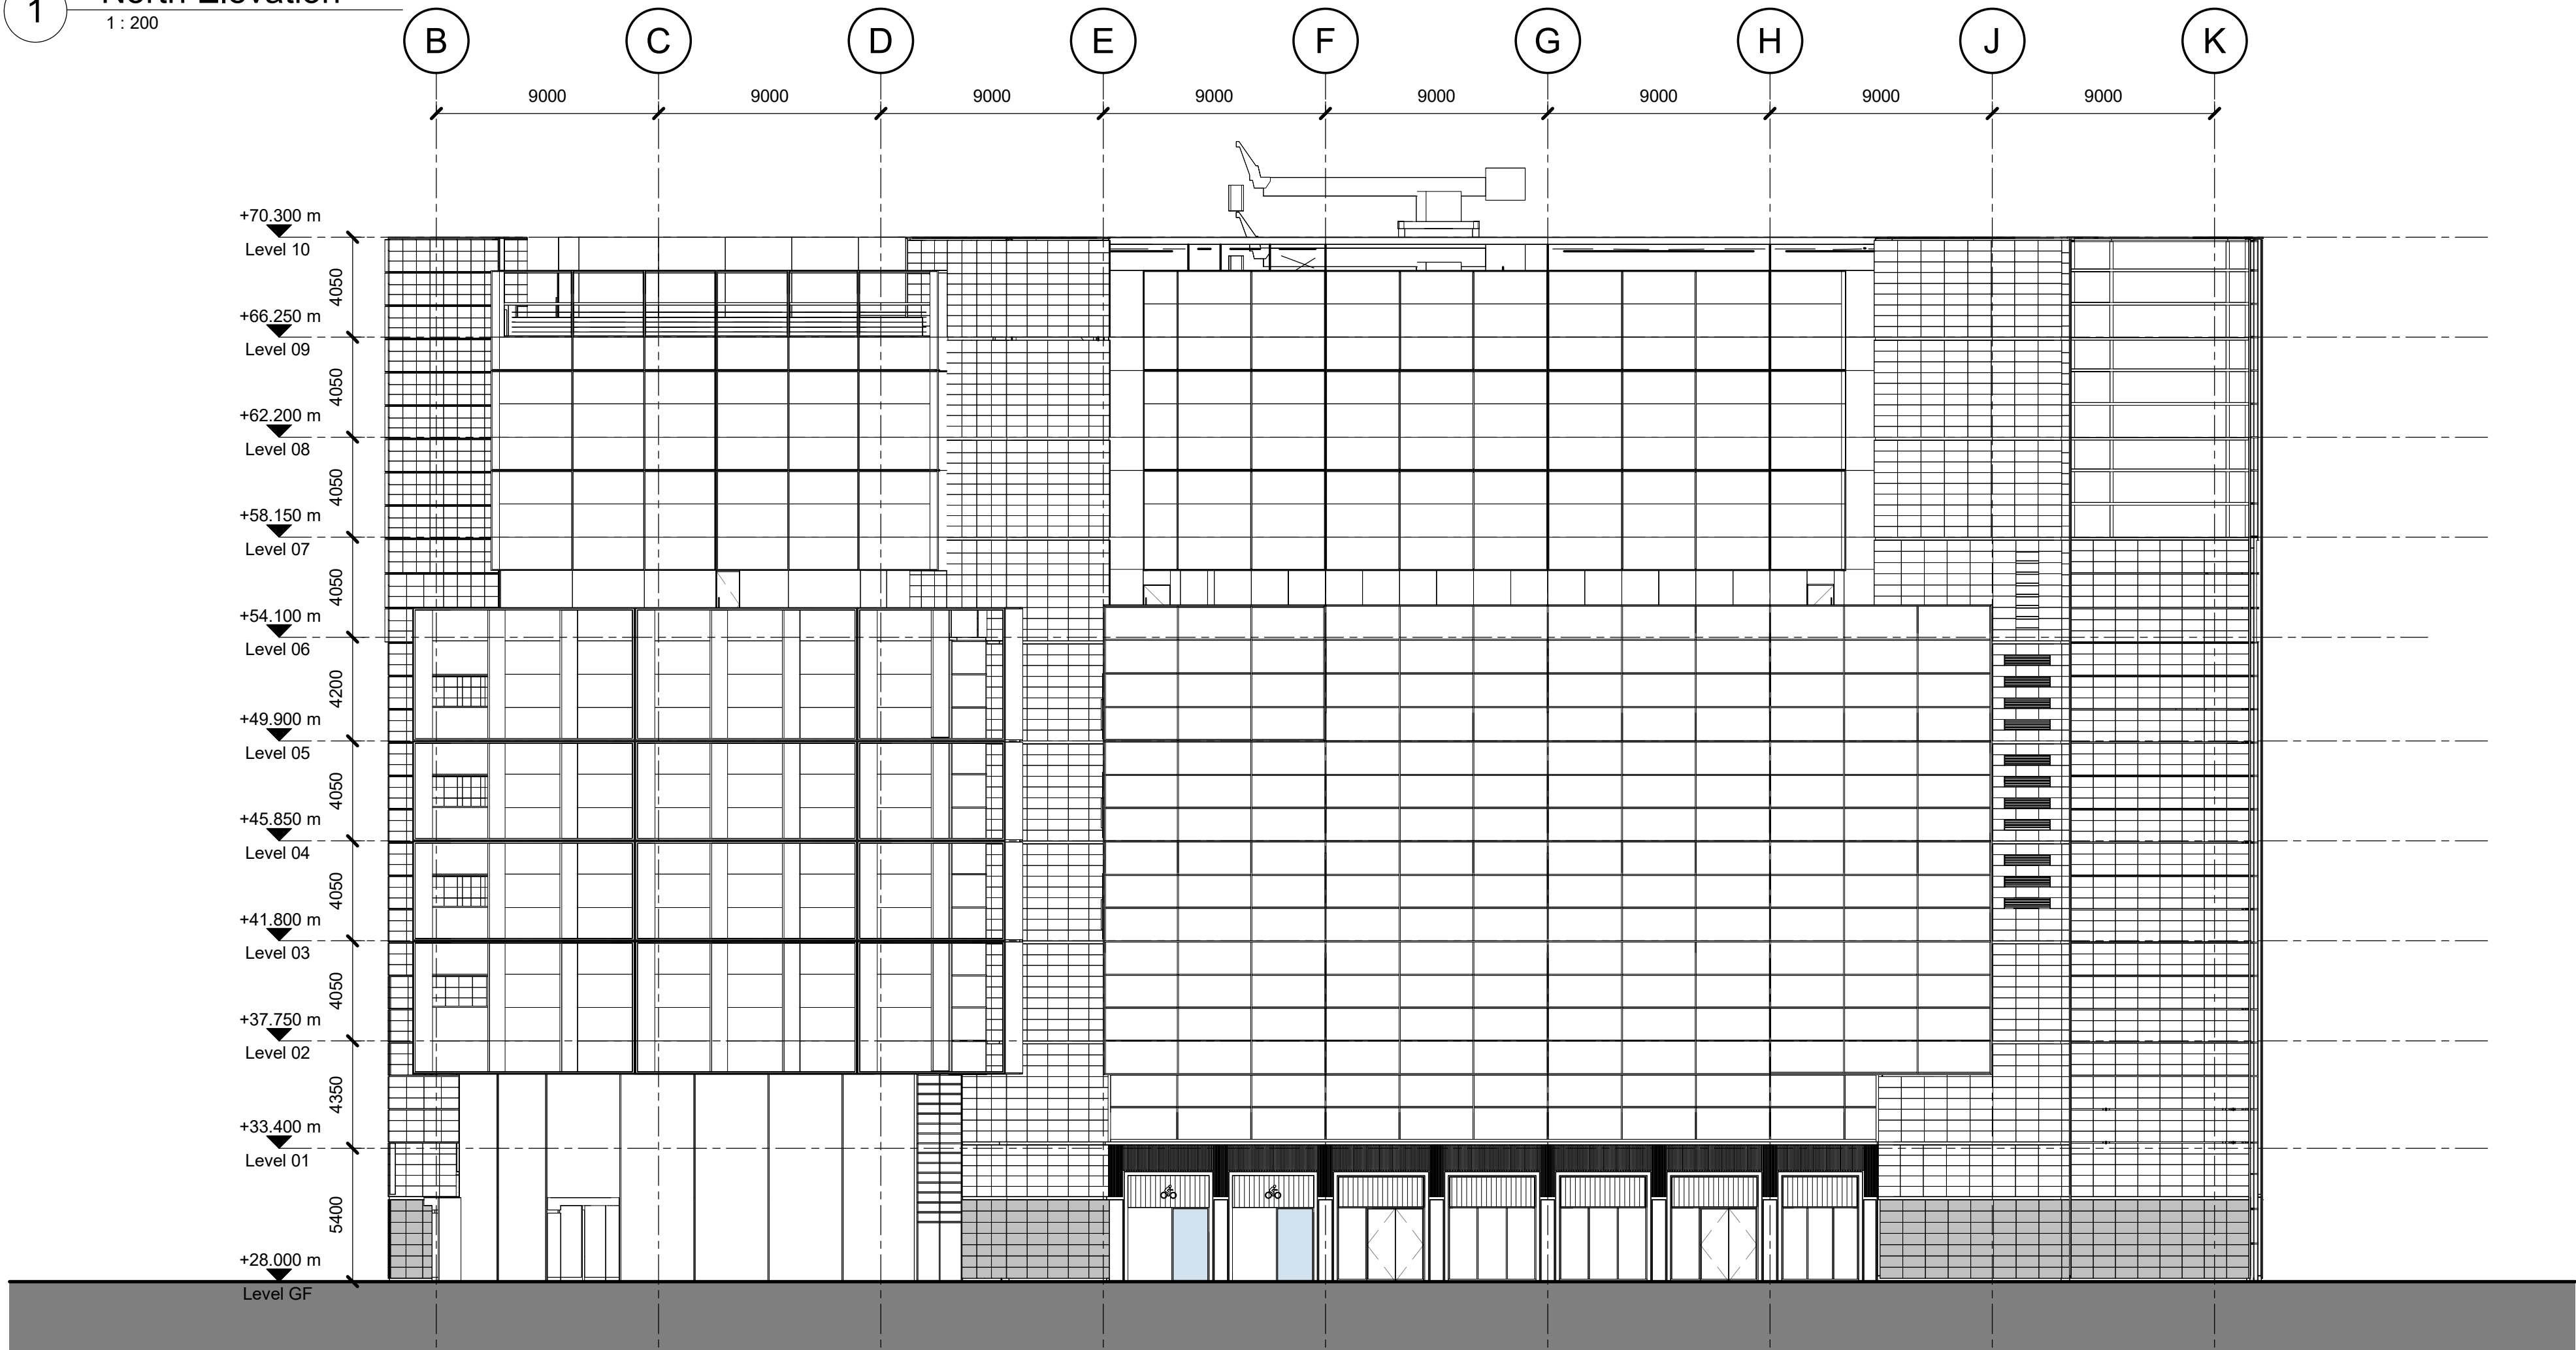

2 East Elevation
1 : 200

 

- Notes**
- To be read in conjunction with all relevant Engineer's drawings and Specifications. All dimensions are in millimetres unless noted otherwise.
 - All levels are in metres unless noted otherwise.
 - Certain content of these drawings may contain colour, drawings to be printed in colour

P02	12/01/24	Stage 2 for Information
P01	17/11/23	Stage 2 for Information

Issue	Date
-------	------


ARUP

8 Fitzroy Street
London W1T 4BJ
Tel +44 (0)20 7636 1531 Fax +44 (0)20 7580 3924
www.arup.com

Client
**BRITISH LAND PROPERTY
MANAGEMENT LTD**

Project Title
**1 TRITON SQUARE
LIFE SCIENCE**

Key Plan

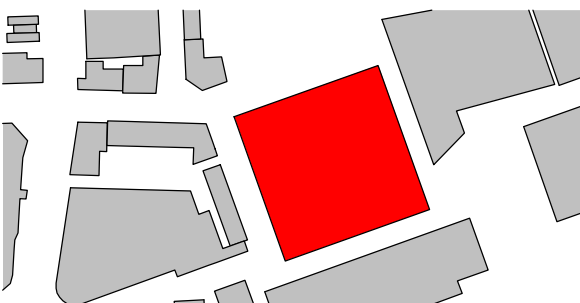

Drawing Title
**General Arrangement
East and North Elevations
Existing**

Scale at A1
1 : 200

Role
Architecture

Status
Stage 2 - for Information

Arup Job No
297393

Rev
P02

ID
1TS-ARP-XX-ZZ-DR-A-000220