



1 South Elevation  
1 : 200

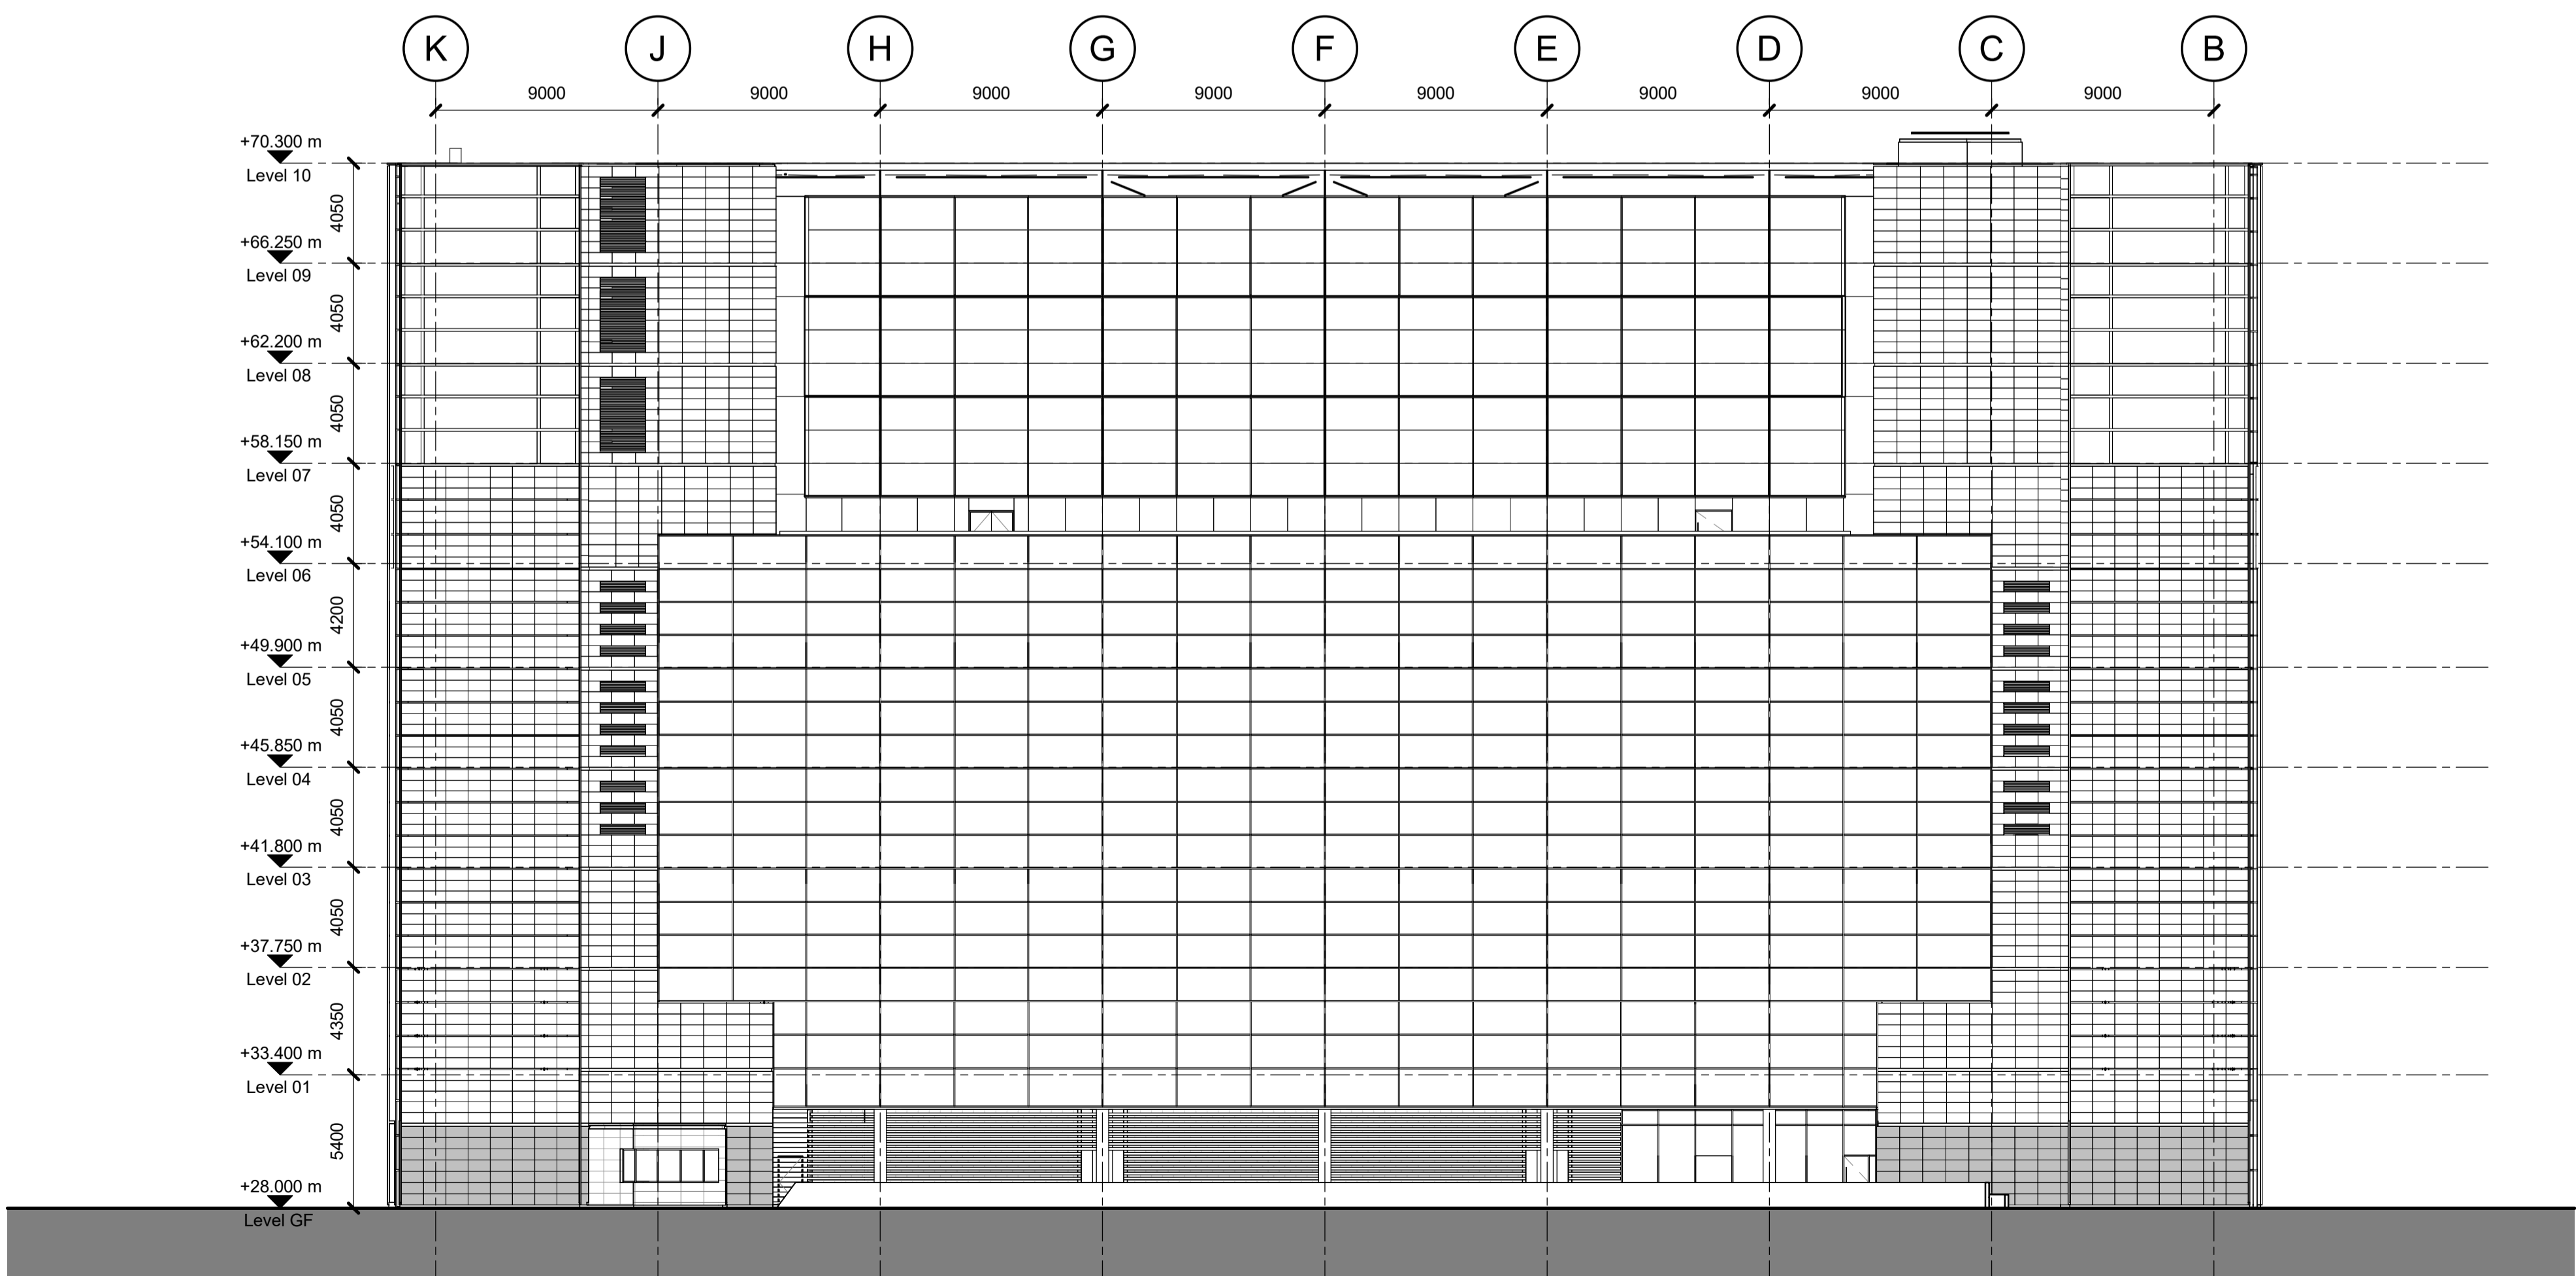

2 West Elevation  
1 : 200

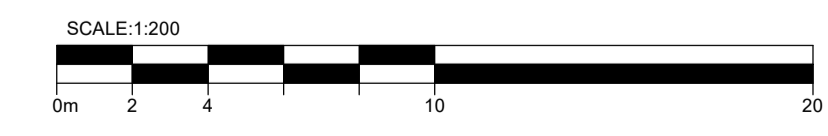

- Notes**
- To be read in conjunction with all relevant Engineer's drawings and Specifications.
  - All dimensions are in millimetres unless noted otherwise.
  - All levels are in metres unless noted otherwise.
  - Certain content of these drawings may contain colour, drawings to be printed in colour

P02	12/01/24	Stage 2 for Information
P01	17/11/23	Stage 2 for Information
Issue	Date	

**ARUP**

8 Fitzroy Street  
London W1T 4BA  
Tel +44 (0)20 7336 1531 Fax +44 (0)20 7580 3924  
www.arup.com

Client  
**BRITISH LAND PROPERTY MANAGEMENT LTD**

Project Title  
**1 TRITON SQUARE LIFE SCIENCE**



Drawing Title  
**General Arrangement South and West Elevations Existing**

Scale at A1 1 : 200  
Dwg/Drw/Chkd/Appd AR/AR/JLS/NJ

Role  
Architecture

Status  
Stage 2 - for Information

Arup Job No  
**297393**

ID  
**1TS-ARP-XX-ZZ-DR-A-000221**

Rev  
**P02**