


T E D B A K E R
L O N D O N
Ted's Grooming Room
First Floor Office
33 Great Queen St
London
WC2B 5AA
020 3397 9966

TGR - 33 GREAT QUEEN STREET
WC2B 5AA

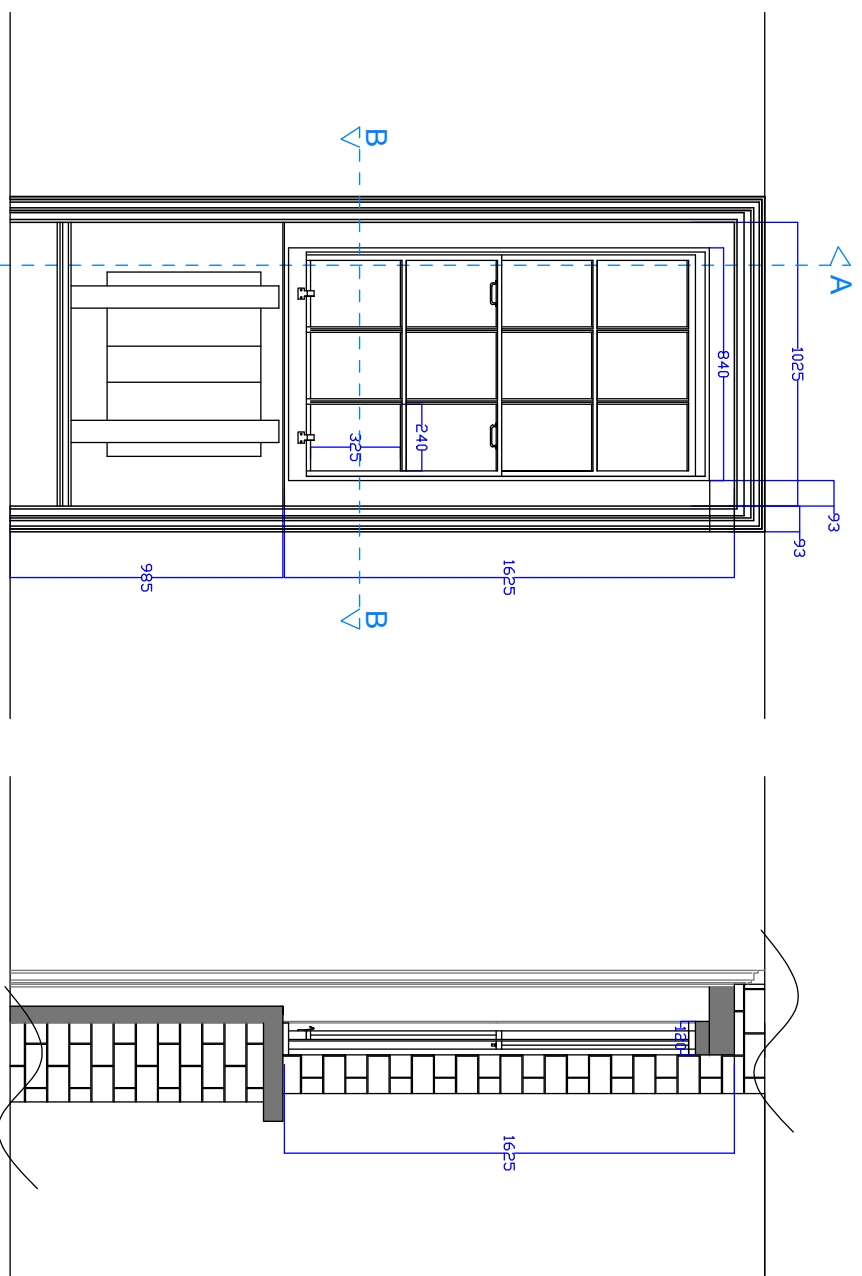


EXISTING FRONT ELEVATION

SCALE 1:20

EXISTING SECTION AA

SCALE 1:20

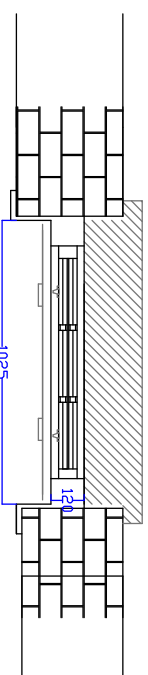

EXISTING PLAN
SECTION BB

SCALE 1:20



Project TGR - 33 GREAT QUEEN STREET - WC2B5AA
Drawing title EXISTING PLANS
Dwg. No. GA/01 REV0
JAN 2024