


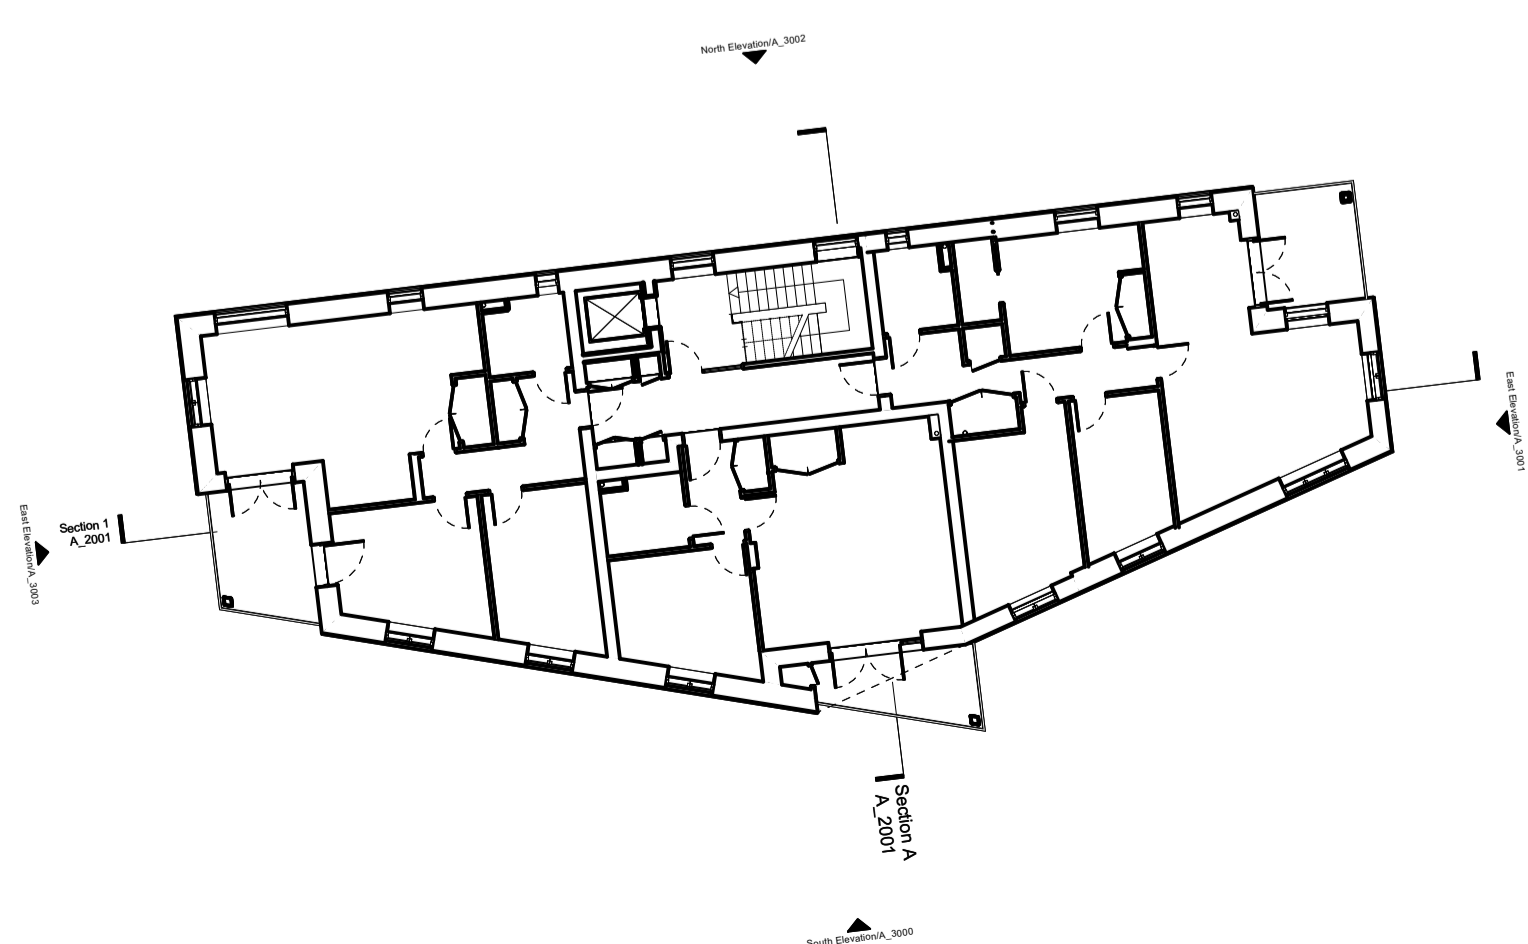

Blue dashed line indicates boundary fence and trees in Goucester House garden

- Materials key:
1. Brick
  2. Plain tile
  3. Aluminium clad window and doors
  4. Roof windows
  5. Laser cut powdercoated balustrades - indicative pattern shown
  6. Precast concrete
  7. Metal dormer surrounds
  8. Metal downpipes



PP2 02/02/2024 Planning application amendment - changes to windows to mitigate overlooking  
 PP1 03/10/2023 Planning Application

0 2.5 M

**Mole**  
 Mole Architects  
 Floor 2, 52 Burleigh Street  
 Cambridge CB1 1DJ  
 Tel: 01223 913012  
 www.molearchitects.co.uk

DO NOT SCALE FROM THIS DRAWING. VERIFY ALL DIMENSIONS ON SITE. DRAWING SHOULD BE READ IN CONJUNCTION WITH INFORMATION FROM ALL OTHER DESIGN CONSULTANTS AND CONTRACTORS. ALL DRAWINGS IN DIGITAL FORMAT ARE FOR REFERENCE ONLY.

**Daleham Gardens**  
 Daleham Gardens, London

Job no: 2102  
 dwg. No: PL\_A\_3002

Title: Proposed North Elevation

Status: PLANNING	Rev: PP
Scale: 1:50@A1 / 1:100@A3	Rev: PP2
Date: 03/10/2023	