


© Crown copyright and database rights, 2023. Ordnance Survey  
0100031673 Created using Plans by Emapsite

Scale: 1:1250

Paper Size: A4

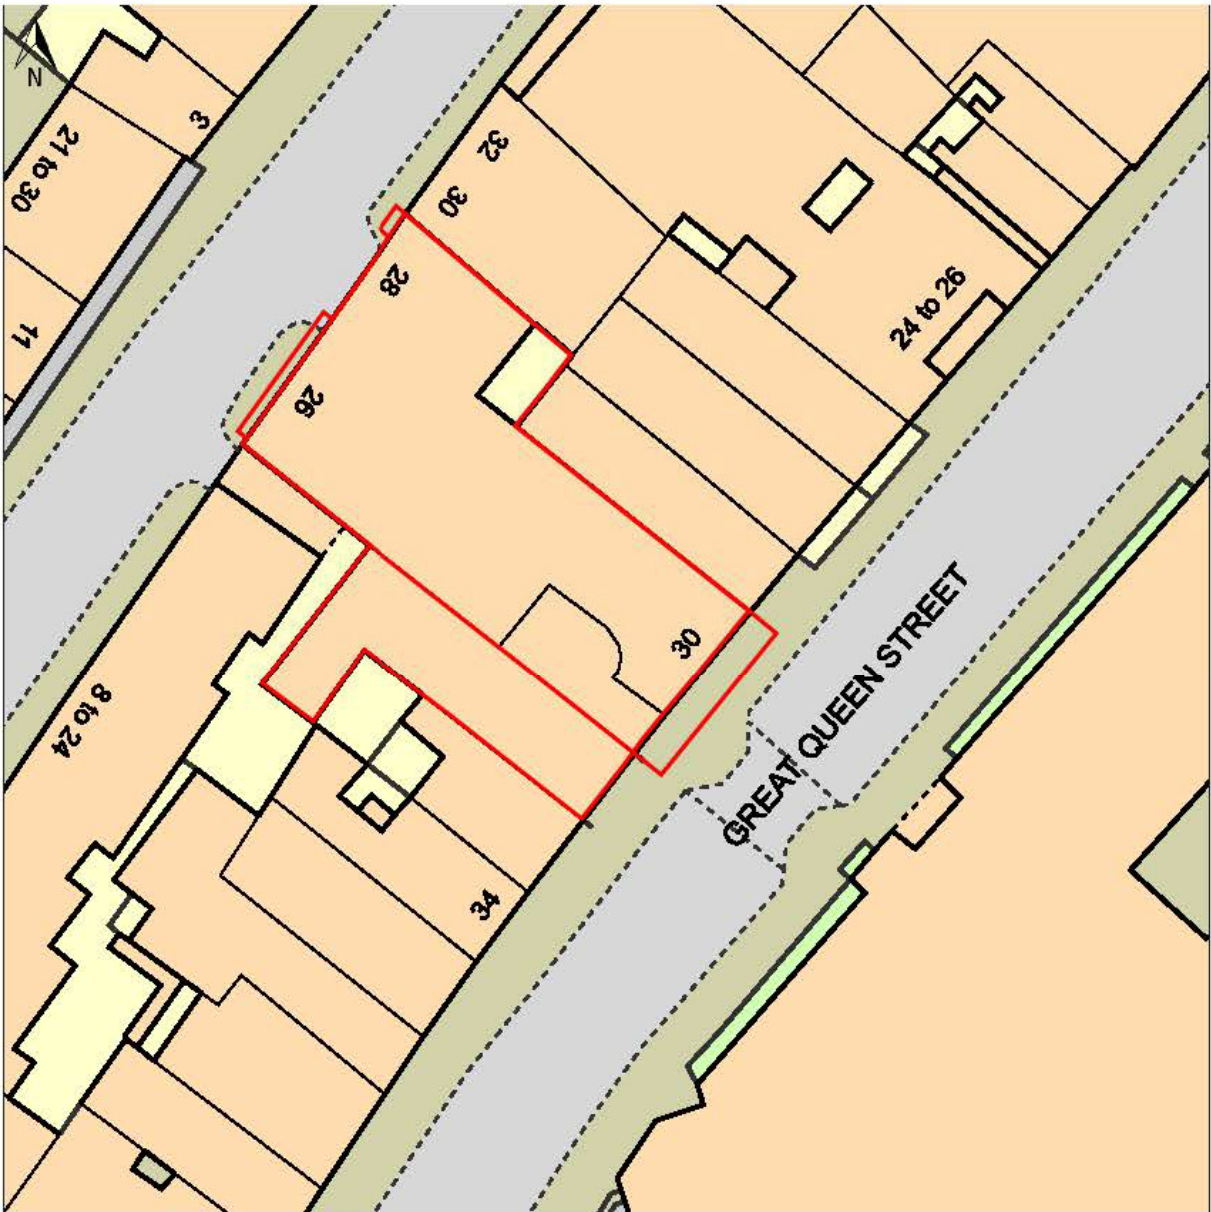

© Crown copyright and database rights, 2023. Ordnance Survey  
0100031673 Created using Plans by Emapsite

Scale: 1:500

Paper Size: A4

STUDIO XM

Project Name: Akatuki

Design: Studio XM

222 Kensal Rd, Unit 112  
London, W10 5BN

Owners:

Site Address: 30 Great Queen Street  
London, WC2B 5BB

Drawing Status: Planning Application

Drawing Title: Site Plan /  
Location Plan

Date: 30/01/2024

Drawn By: TM Check By:

Scale: As Indicated

Sheet No. A001

Revision:

Revision Detail: 00 Date: 00/00/0000