






9 Proposed Front Elevation

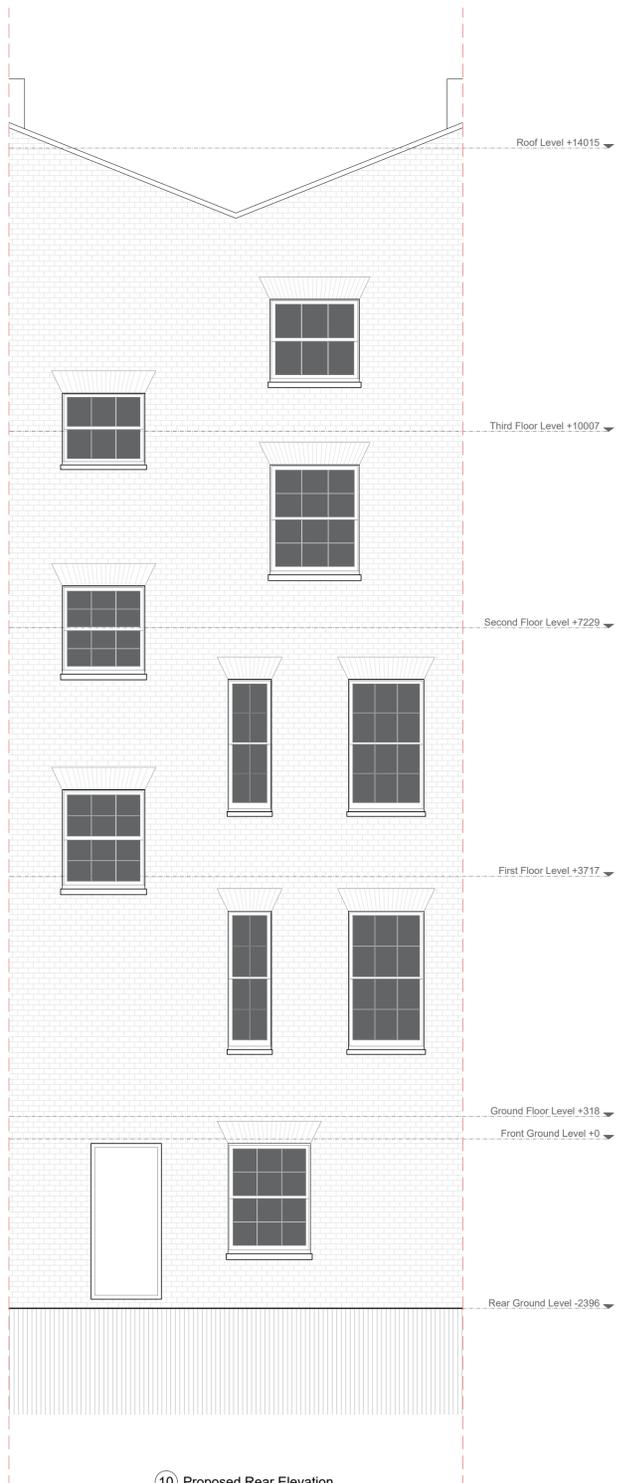


10 Proposed Rear Elevation

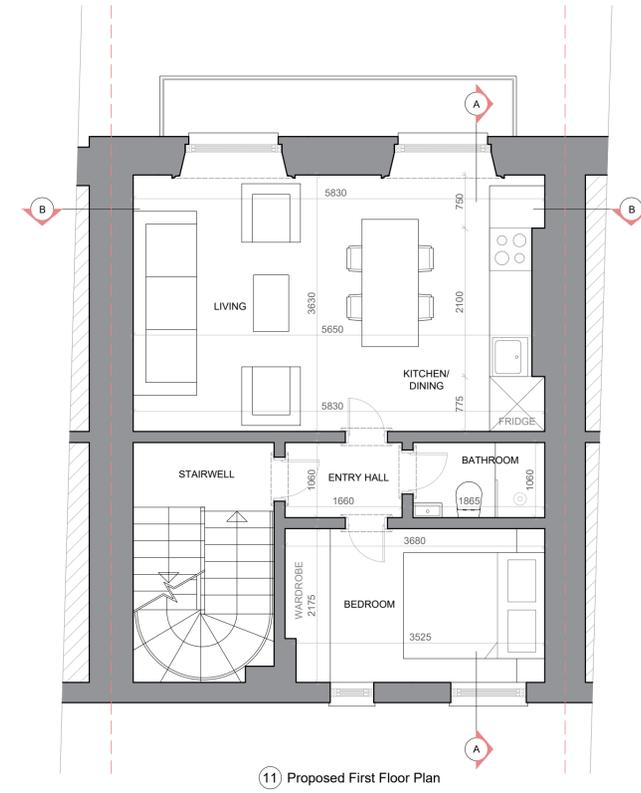

11 Proposed First Floor Plan

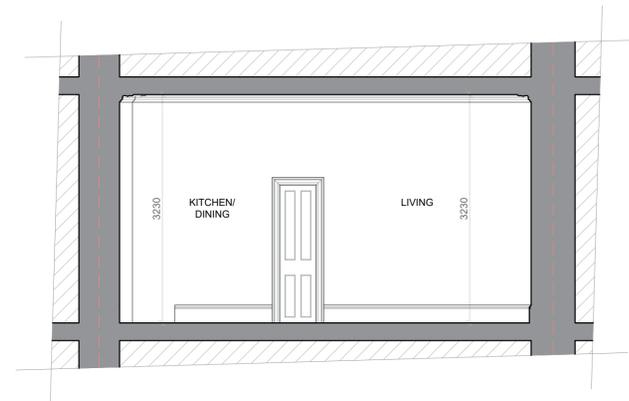

12 Proposed Section B

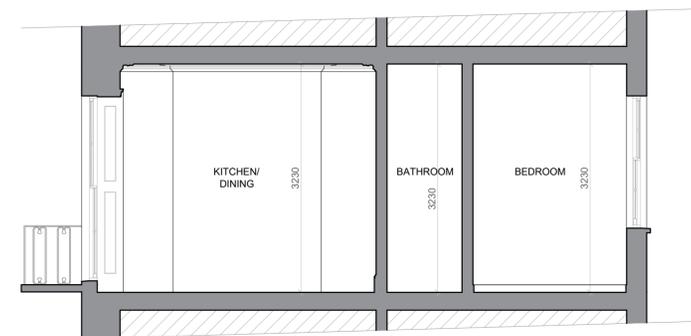

13 Proposed Section A

Disclaimer:

Drawing must not be reissued, loaned or copied without the written consent of BeforeBricks. All errors, omissions, discrepancies should be reported to BeforeBricks immediately. All dimensions to be checked before site fabrication by the contractor, his sub-contractor or supplier. Any deviation from the drawing to be reported to BeforeBricks immediately. This drawing is not intended for purposes of construction.

Notes:

- 9 Proposed Front Elevation
- 10 Proposed Rear Elevation
- 11 Proposed First Floor Plan
- 12 Proposed Section B
- 13 Proposed Section A



BeforeBricks

020 4586 8996

hello@beforebricks.com

<https://www.beforebricks.com/>

3rd Floor, 86-90 Paul St,
London EC2A 4NE

Client: Magnolia Thain

Site: Flat B, 77 Albany Street,
London, NW1 4BT

Project description:
Internal alterations including
demolition and relocation of
internal walls

Title: Proposed Plans

Drawing Status: PLANNING

Date: 31/01/2024 Drawn by: TR

Scale: 1:50 at A1 Checked by:



Northpoint for drawings No/s 11:



Drawing No/s: 9-13