
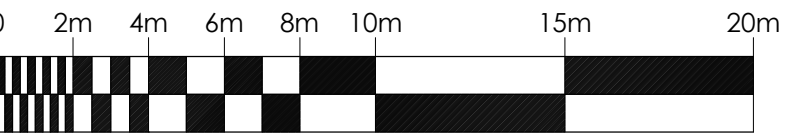


General

- IF IN DOUBT ASK
- Copyright JWA Architects Limited. This drawing remains the property of JWA Architects Limited & may not be reproduced in any way without prior consent.

A 03.03.2023 TITLE BLOCK UPDATED

SPB

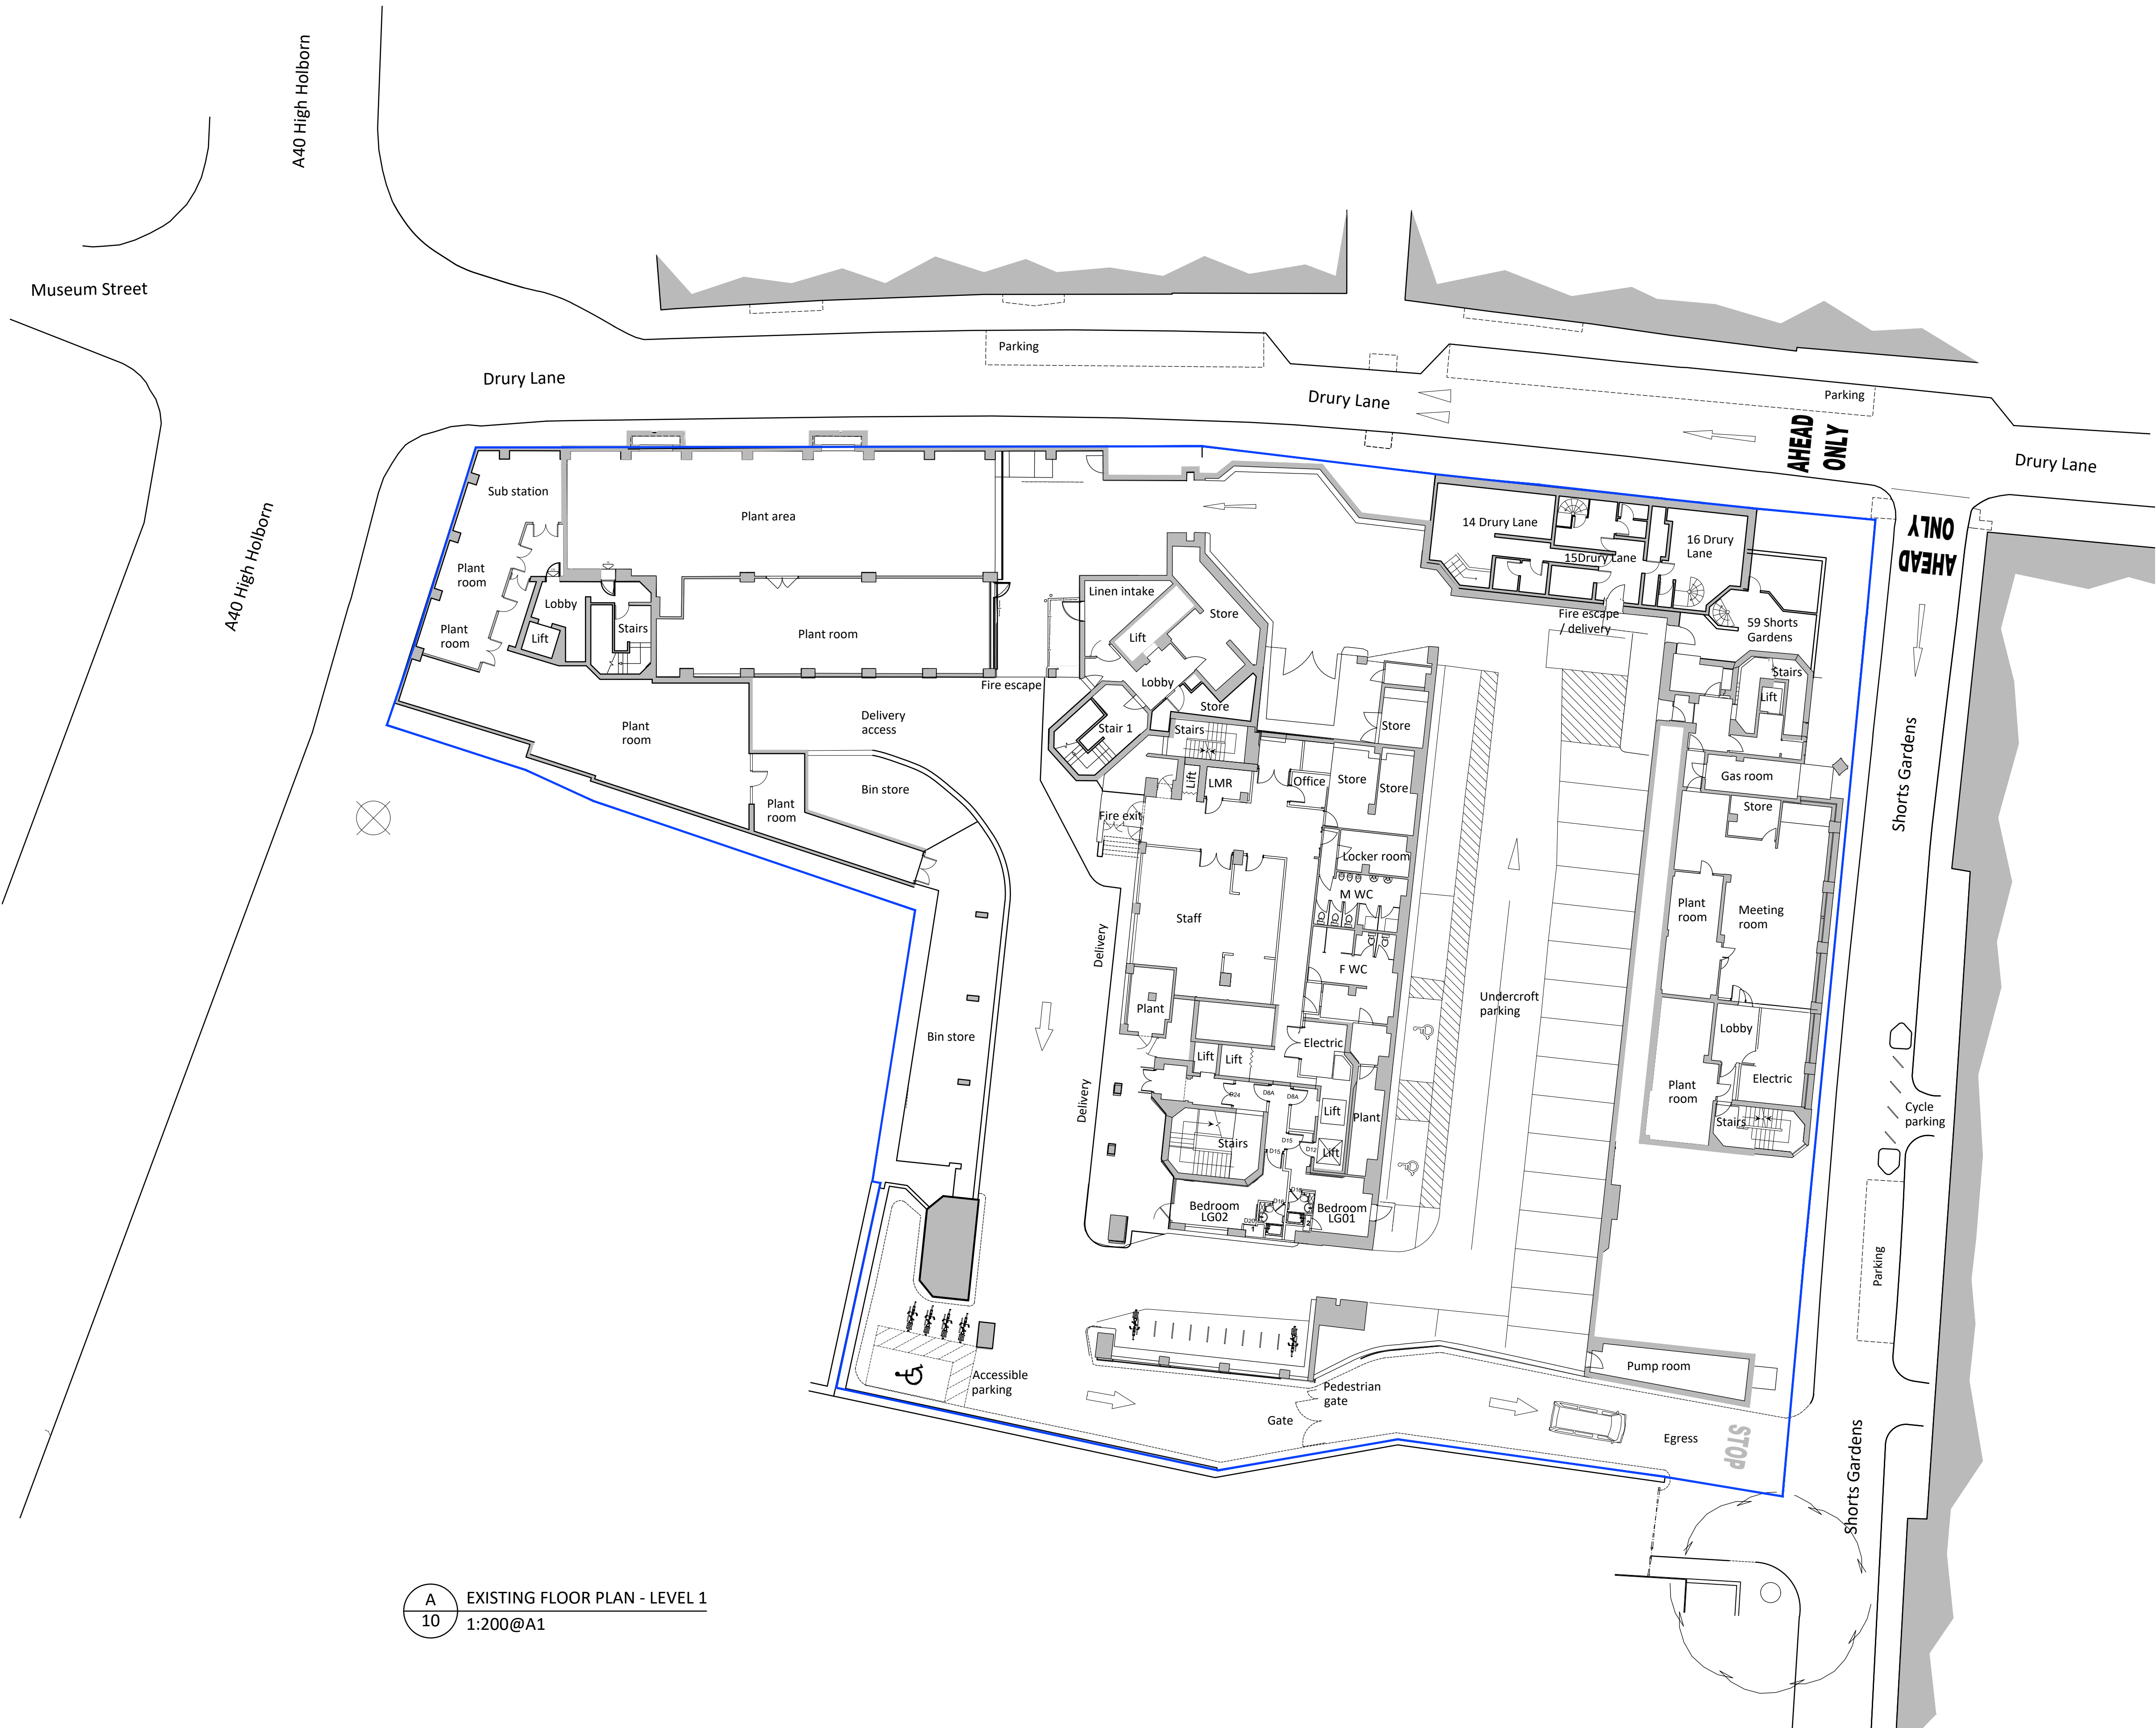

PLANNING



JWA Architects Limited
1st Floor, Old Town Hall,
Church Street,
Market Harborough
Leicestershire, LE16 7AA

T +44 (0) 1858 525343
E office@jwa-architects.co.uk
W www.jwa-architects.co.uk

Client:




Project:

DRURY LANE
COVENT GARDEN

Drawing: EXISTING FLOOR PLAN
LEVEL 1

Purpose: PLANNING Date: 05/04/2022
Scale: 1:200 @ A1 Drawn: MRK
Dwg. No: J9348/10 Revision: A

General
• IF IN DOUBT ASK
• Copyright JWA Architects Limited. This drawing remains the property of JWA Architects Limited & may not be reproduced in any way without prior consent.

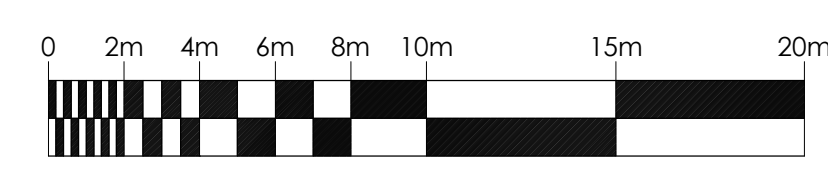

PLANNING

JWA Architects Limited
1st Floor, Old Town Hall,
Church Street,
Market Harborough
Leicestershire, LE16 7AA
T +44 (0) 1858 525343
E office@jwa-architects.co.uk
W www.jwa-architects.co.uk

Client:
Travelodge

Project:
DRURY LANE
COVENT GARDEN

Drawing: EXISTING FLOOR PLAN
LEVEL 2


Purpose: PLANNING Date: 05/04/2022
Scale: 1:200 @ A1 Drawn: MRK
Dwg. No: J9348/11 Revision: A

A 11 EXISTING FLOOR PLAN - LEVEL 2
1:200@A1


General

- IF IN DOUBT ASK
- Copyright JWA Architects Limited. This drawing remains the property of JWA Architects Limited & may not be reproduced in any way without prior consent.

A 03.03.2023 TITLE BLOCK UPDATED SPB

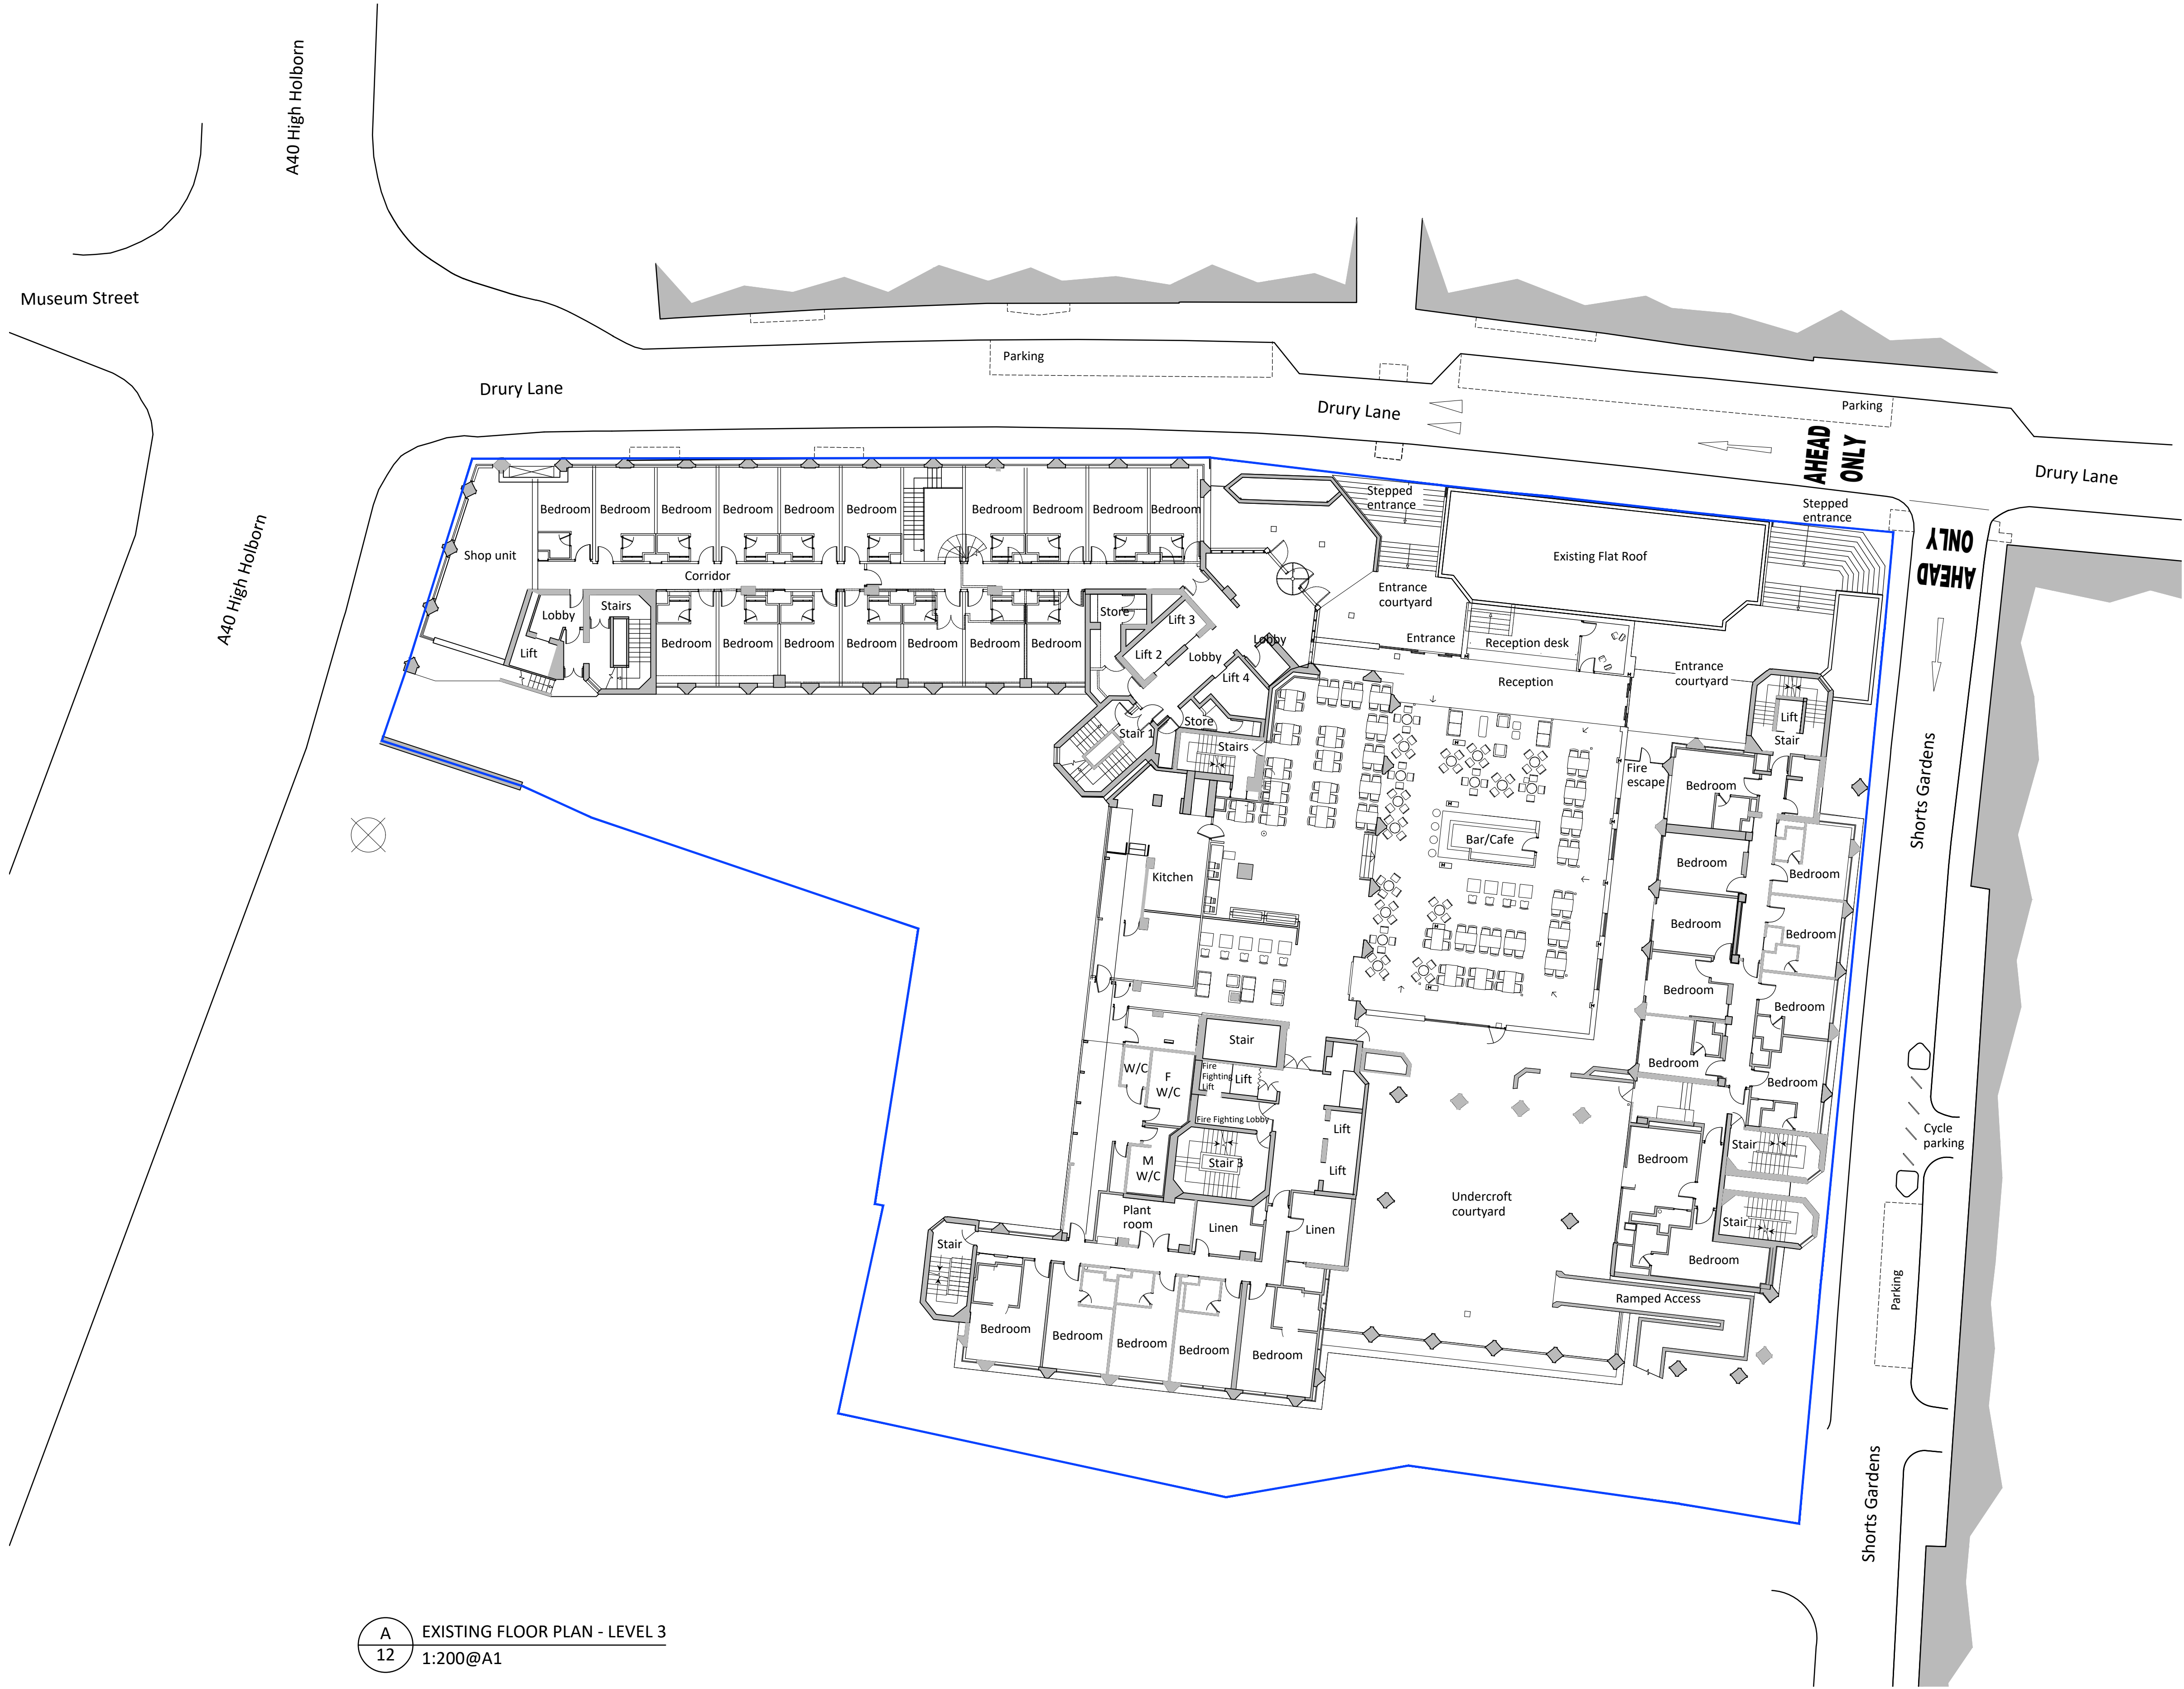

A
12
EXISTING FLOOR PLAN - LEVEL 3
1:200@A1

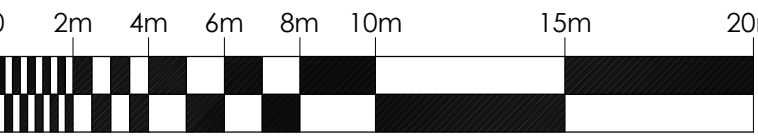

PLANNING



JWA Architects Limited
1st Floor, Old Town Hall,
Church Street,
Market Harborough
Leicestershire, LE16 7AA

T +44 (0) 1858 525343
E office@jwa-architects.co.uk
W www.jwa-architects.co.uk



Client: 
Travelodge

Project: DRURY LANE
COVENT GARDEN

Drawing: EXISTING FLOOR PLAN
LEVEL 3

Purpose: PLANNING Date: 05/04/2022
Scale: 1:200 @ A1 Drawn: MRK
Dwg. No: J9348/12 Revision: A

General
• IF IN DOUBT ASK
• Copyright JWA Architects Limited. This drawing remains the property of JWA Architects Limited & may not be reproduced in any way without prior consent.

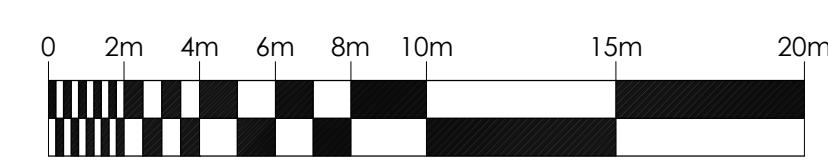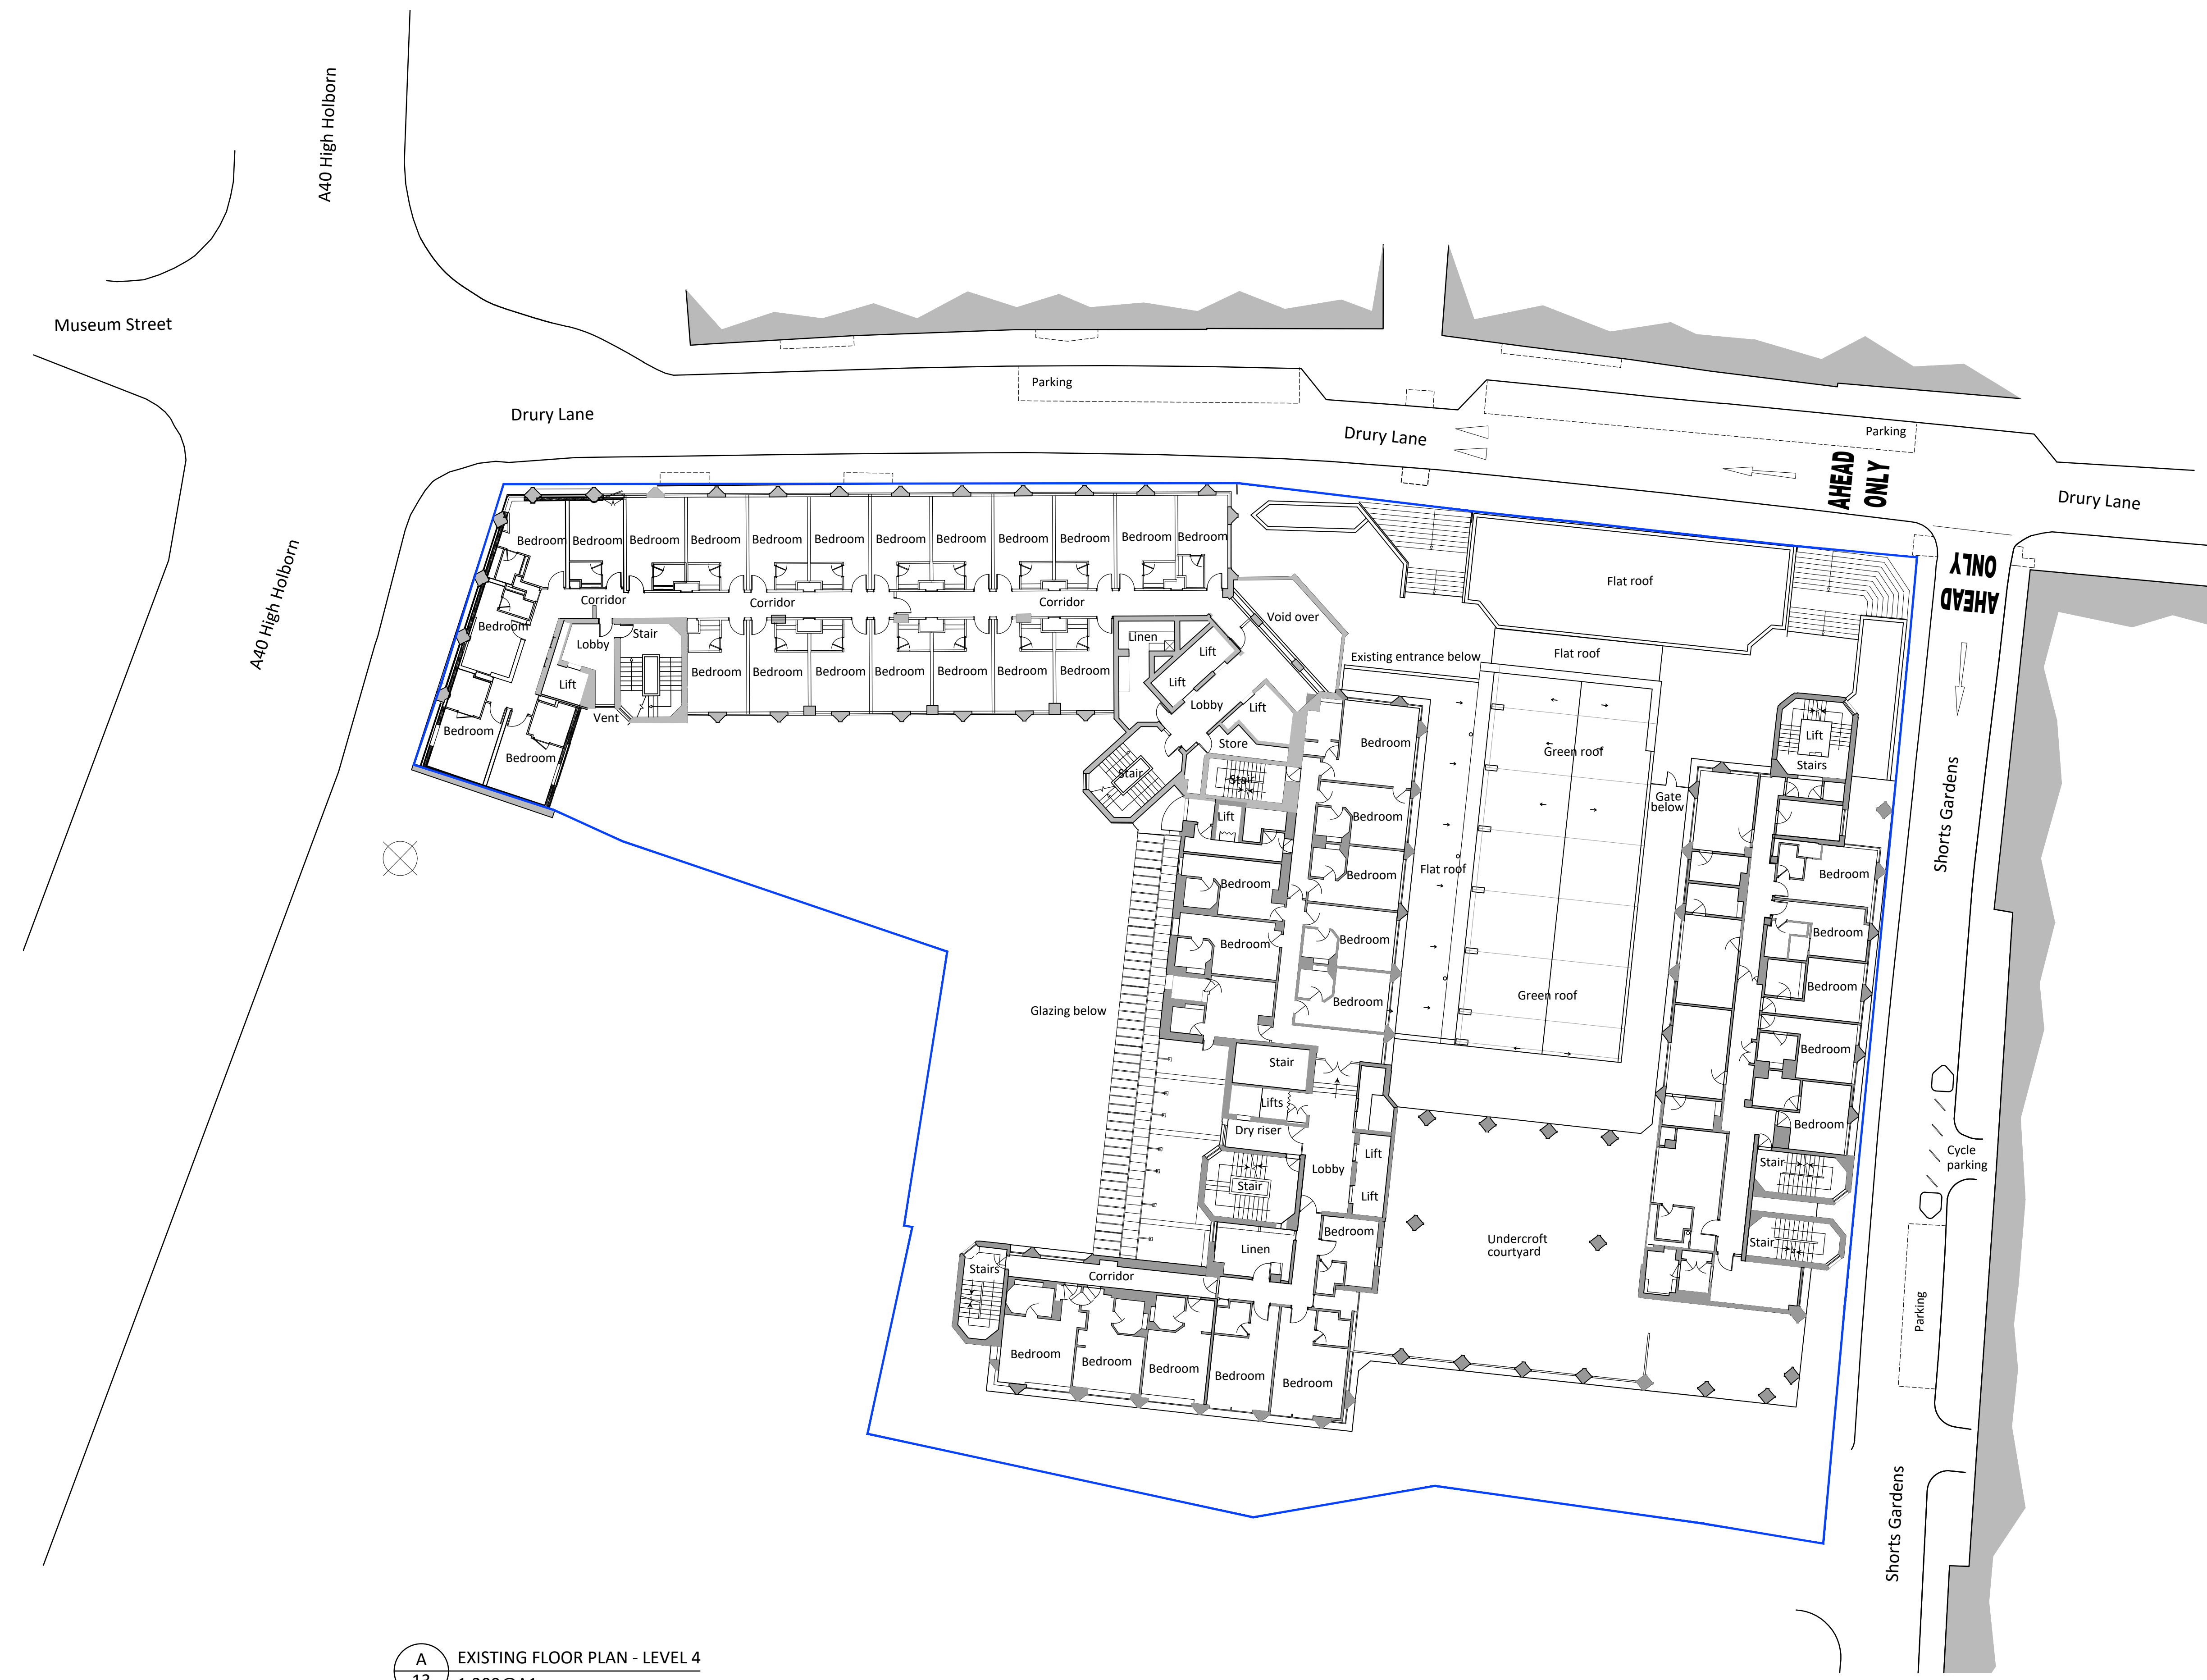

PLANNING



JWA Architects Limited
1st Floor, Old Town Hall,
Church Street,
Market Harborough
Leicestershire, LE16 7AA
T +44 (0) 1858 525343
E office@jwa-architects.co.uk
W www.jwa-architects.co.uk

Client: 
Travelodge

Project: DRURY LANE
COVENT GARDEN

Drawing: EXISTING FLOOR PLAN
LEVEL 4

Purpose: PLANNING Date: 05/04/2022
Scale: 1:200 @ A1 Drawn: MRK
Dwg. No: J9348/13 Revision: A


A
13 EXISTING FLOOR PLAN - LEVEL 4
1:200@A1

General
• IF IN DOUBT ASK
• Copyright JWA Architects Limited. This drawing remains the property of JWA Architects Limited & may not be reproduced in any way without prior consent.


A 03.03.2023 TITLE BLOCK UPDATED SPB




A 15 EXISTING ELEVATION 1 - NORTH-EAST
1:200@A1

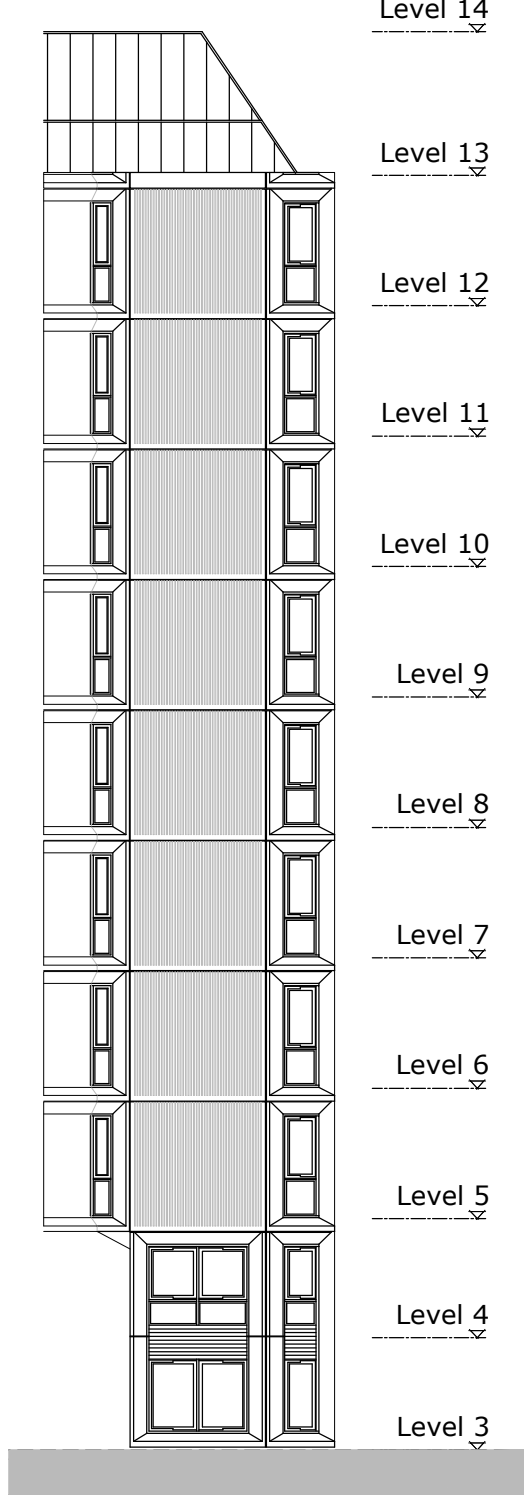

B 15 EXISTING ELEVATION 2
1:200@A1

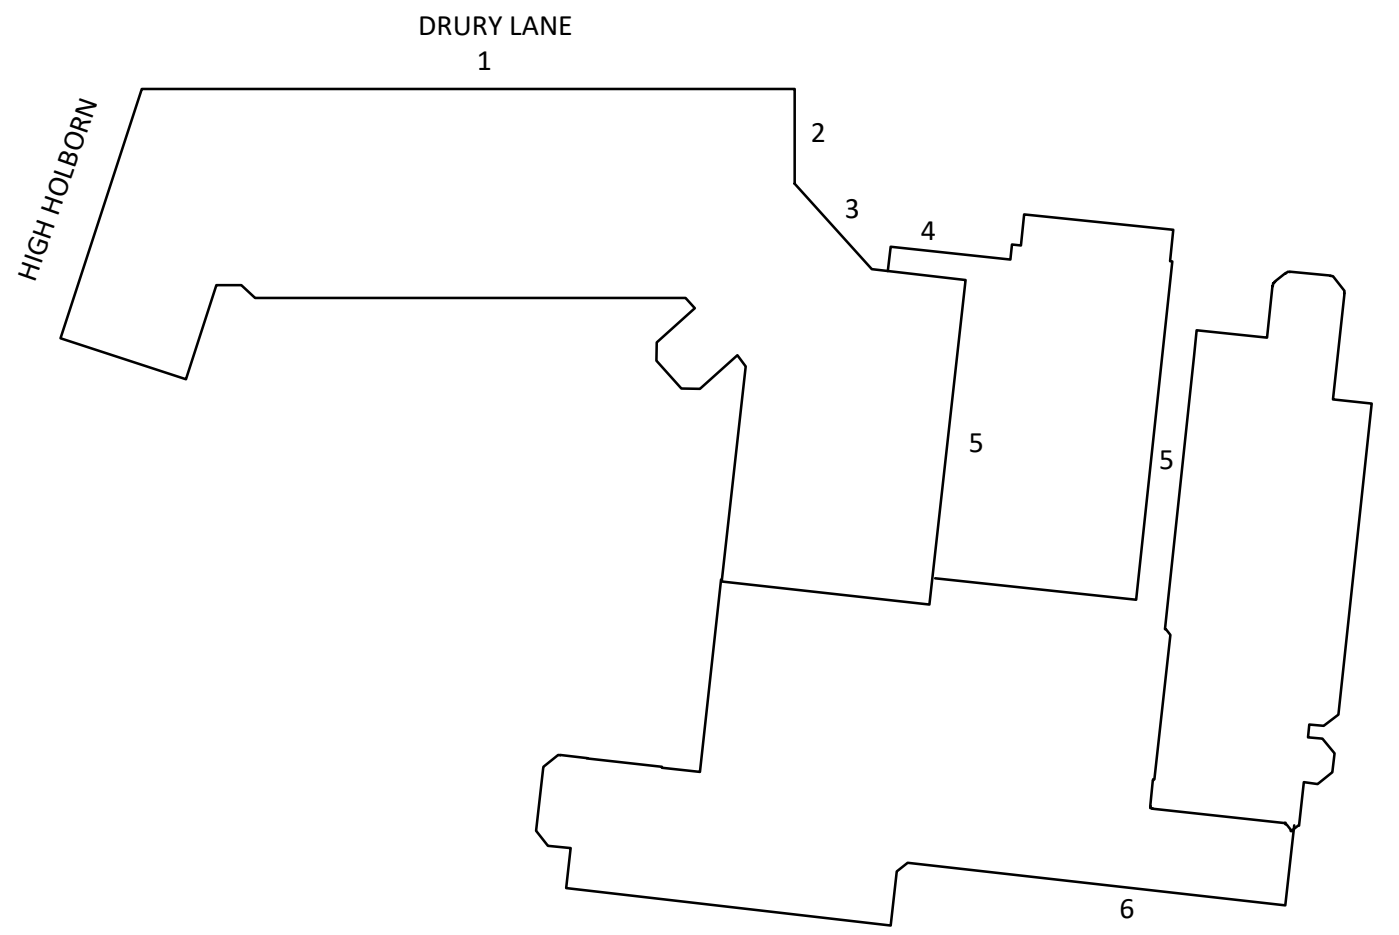

E 15 EXISTING ELEVATION KEY
1500@A1

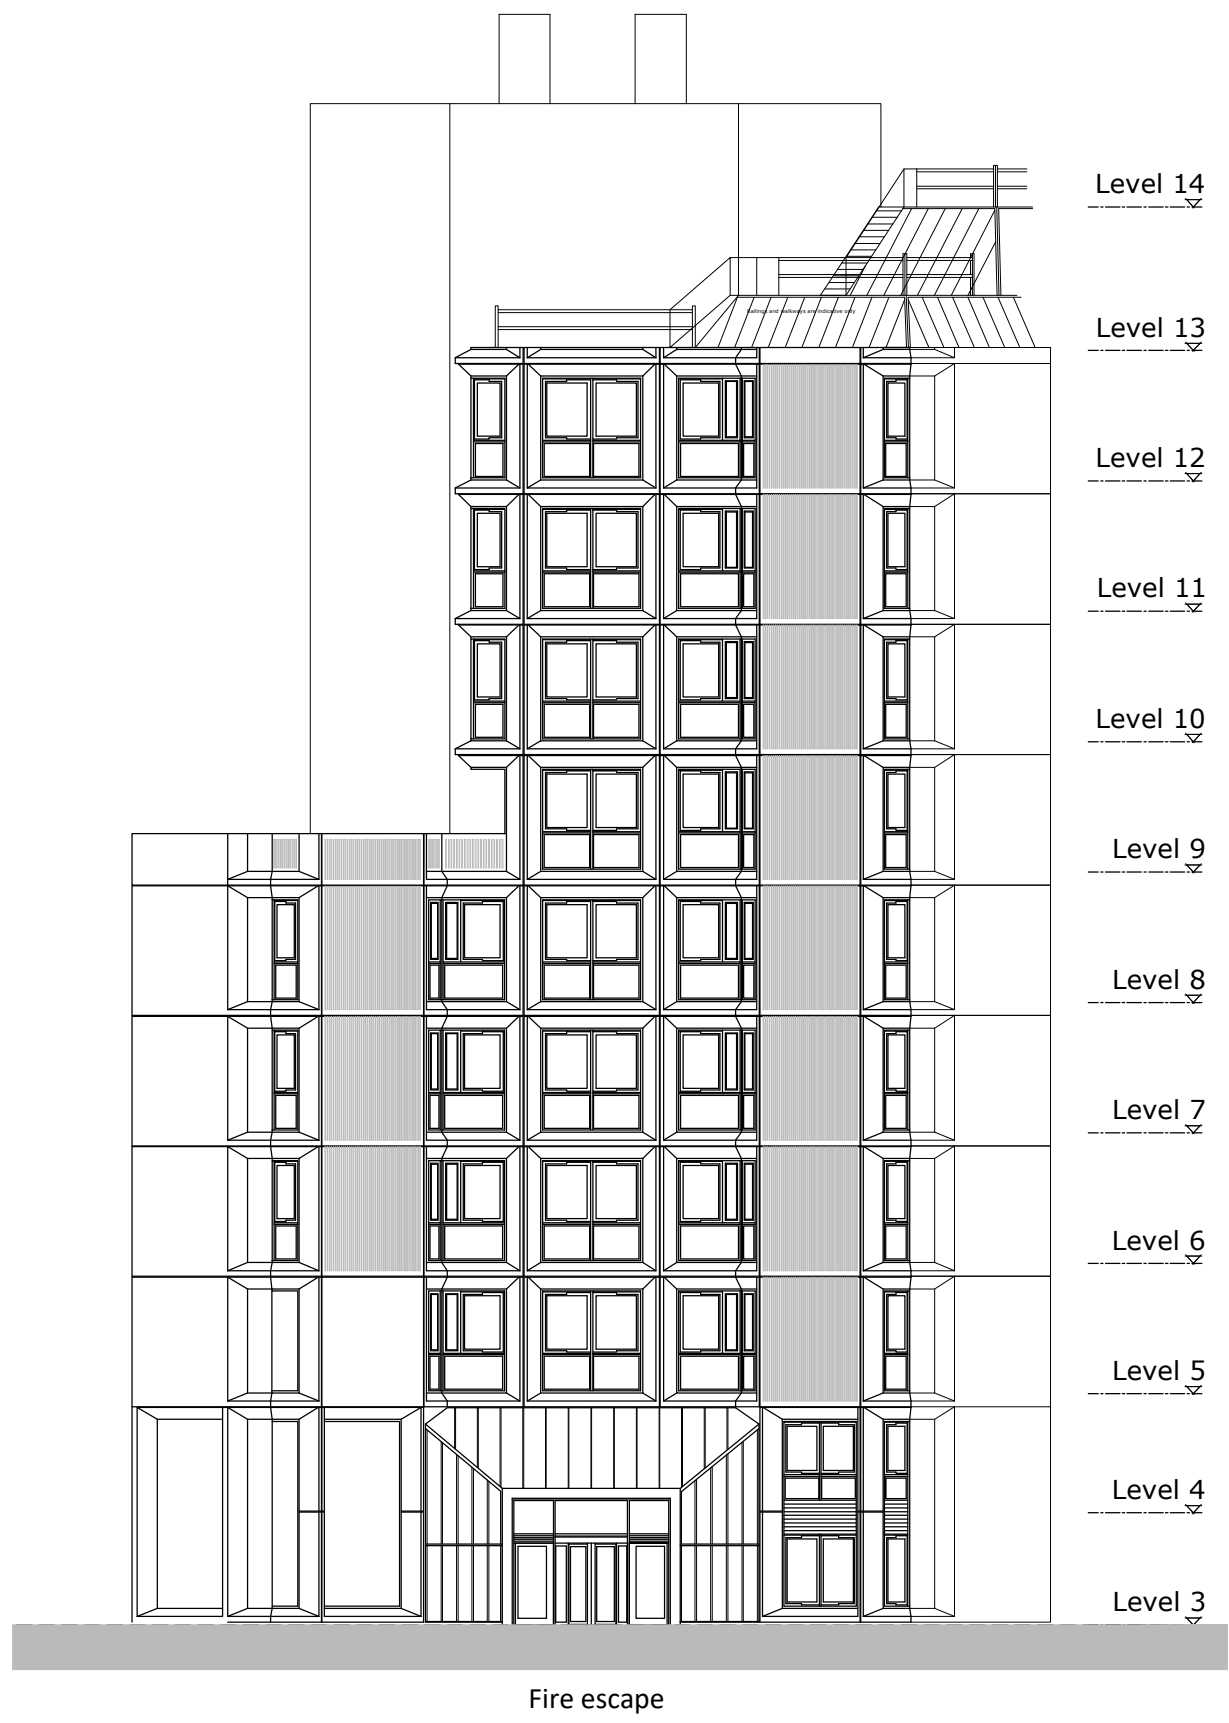

C 15 EXISTING ELEVATION 3
1:200@A1



D 15 EXISTING ELEVATION 5 - SOUTH-EAST
1:200@A1



E 15 EXISTING ELEVATION 6 - NORTH WEST
1:200@A1

PRELIMINARY




JWA Architects Limited
1st Floor, Old Town Hall,
Church Street,
Market Harborough
Leicestershire, LE16 7AA

T +44 (0) 1858 525343
E office@jwa-architects.co.uk
W www.jwa-architects.co.uk

Client: 
Project: TRAVELODGE
DRURY LANE
COVENT GARDEN


Drawing: EXISTING ELEVATIONS

Purpose: PRELIMINARY Date: 23/11/2022
Scale: 1:200 @ A1 Drawn: NB
Dwg. No: J9348/15 Revision: A

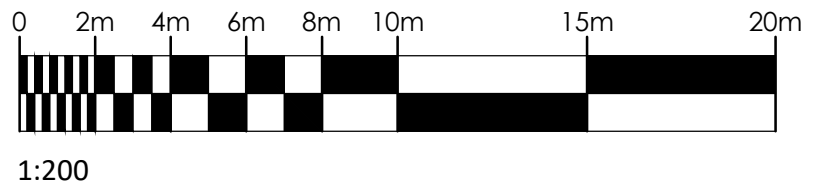


General

- IF IN DOUBT ASK
- Copyright JWA Architects Limited. This drawing remains the property of JWA Architects Limited & may not be reproduced in any way without prior consent.
- Do not scale off this drawing.

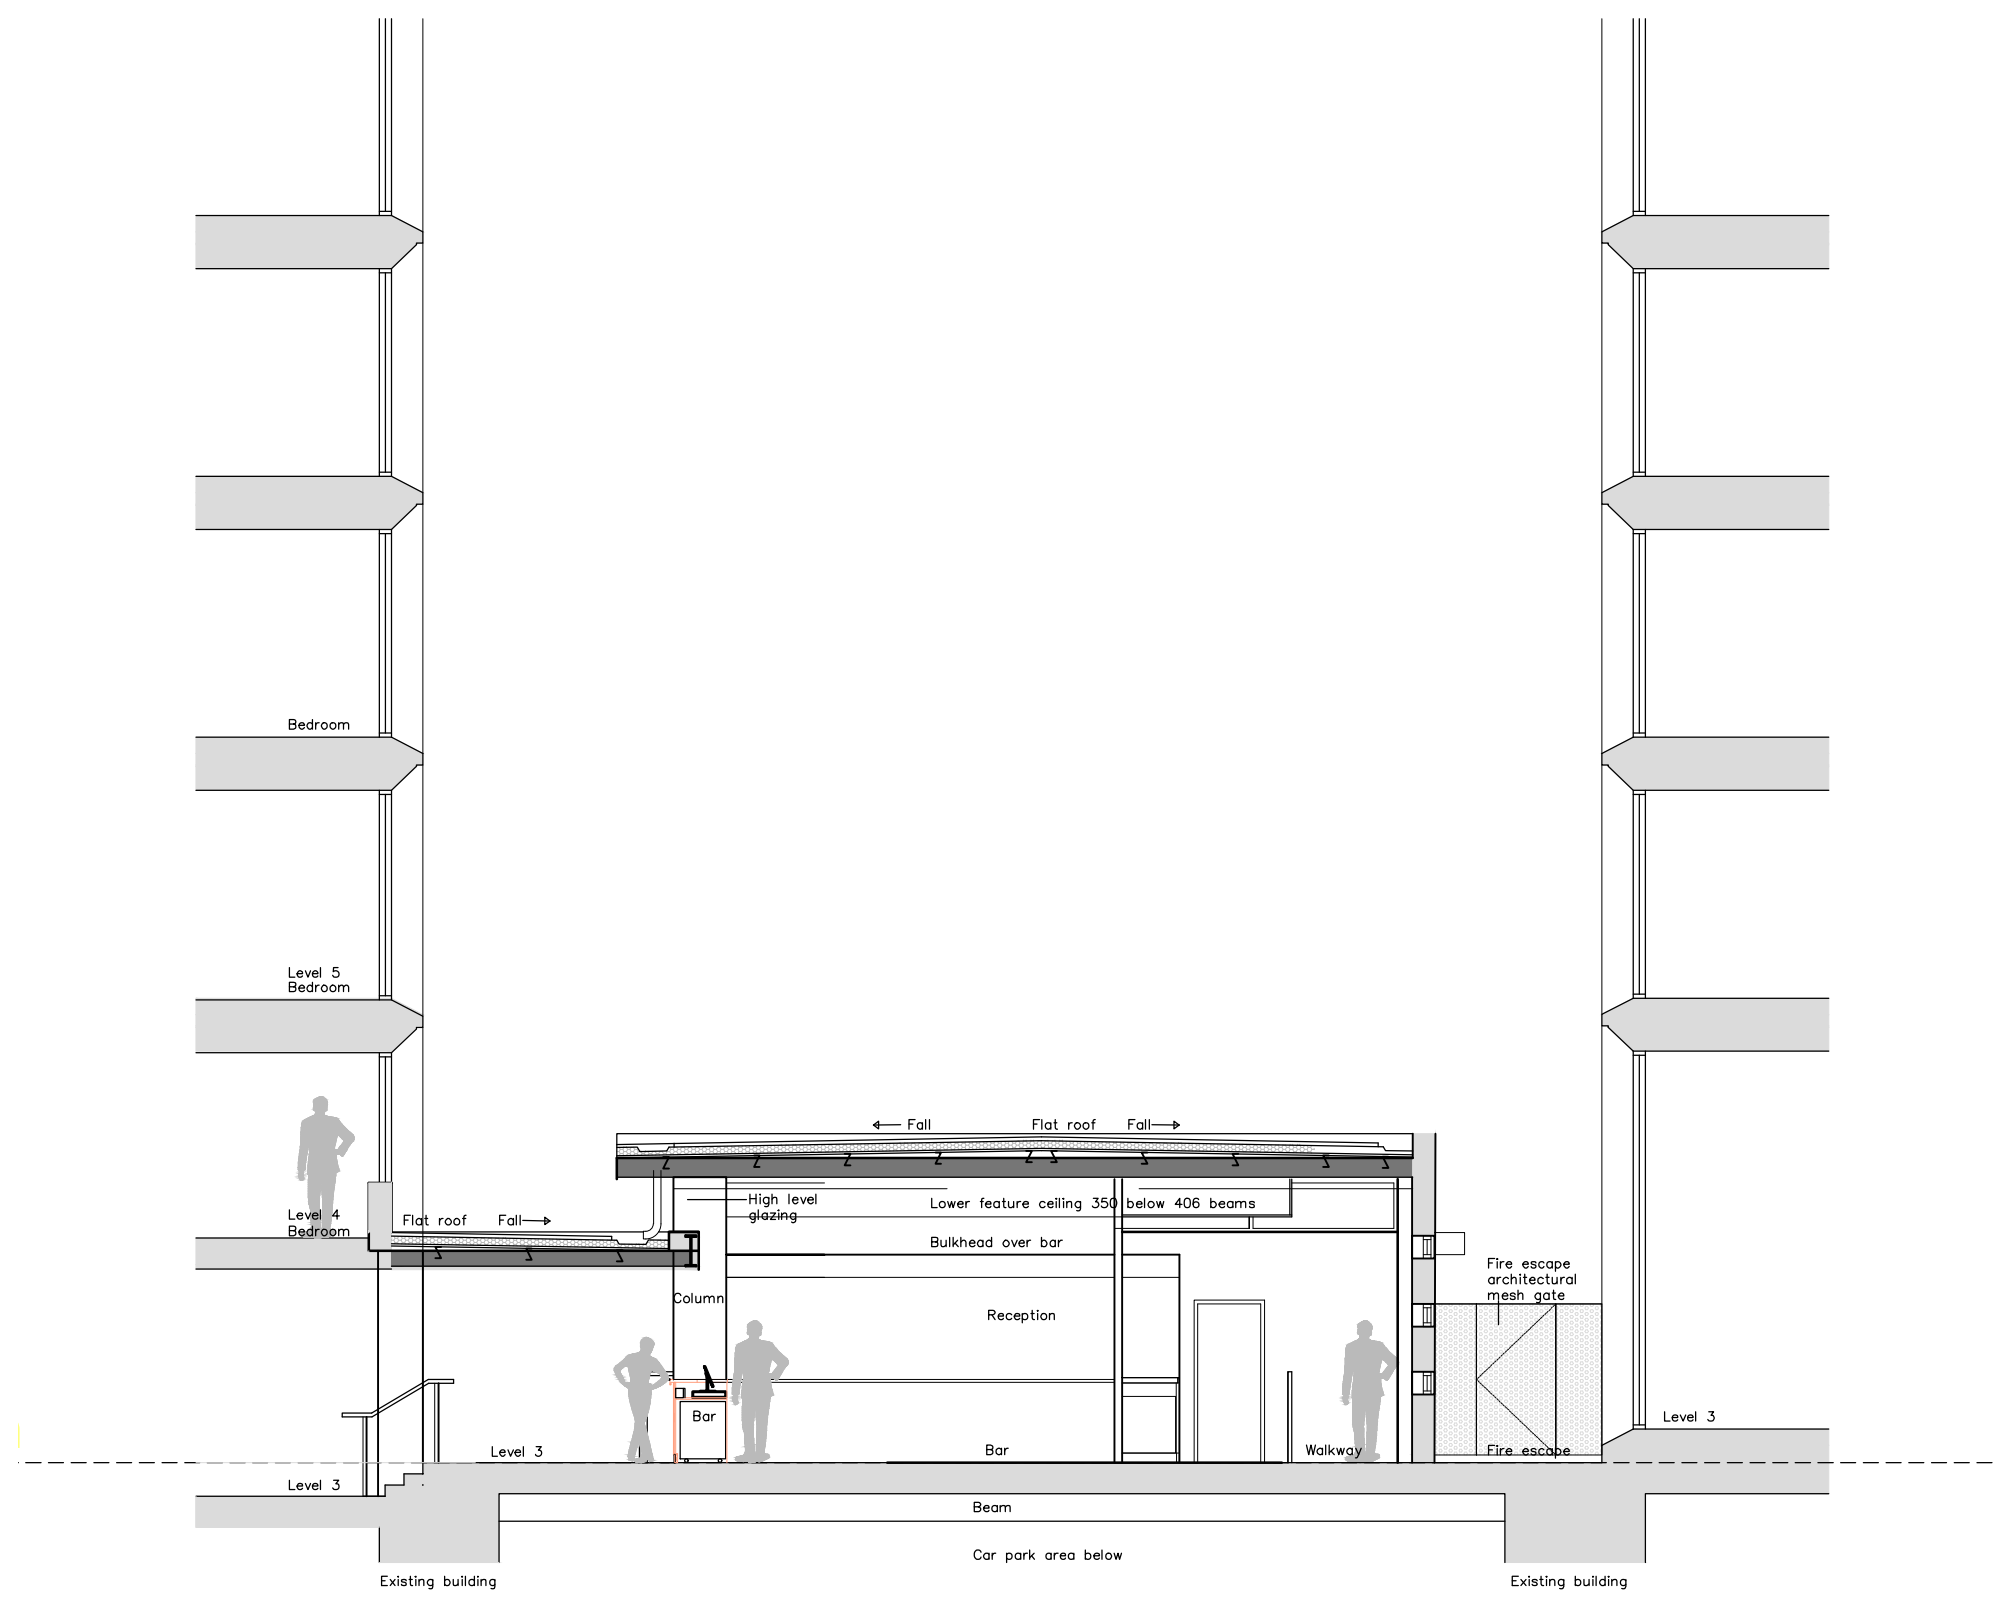


B EXISTING SECTION B-B
16 1:100@A1

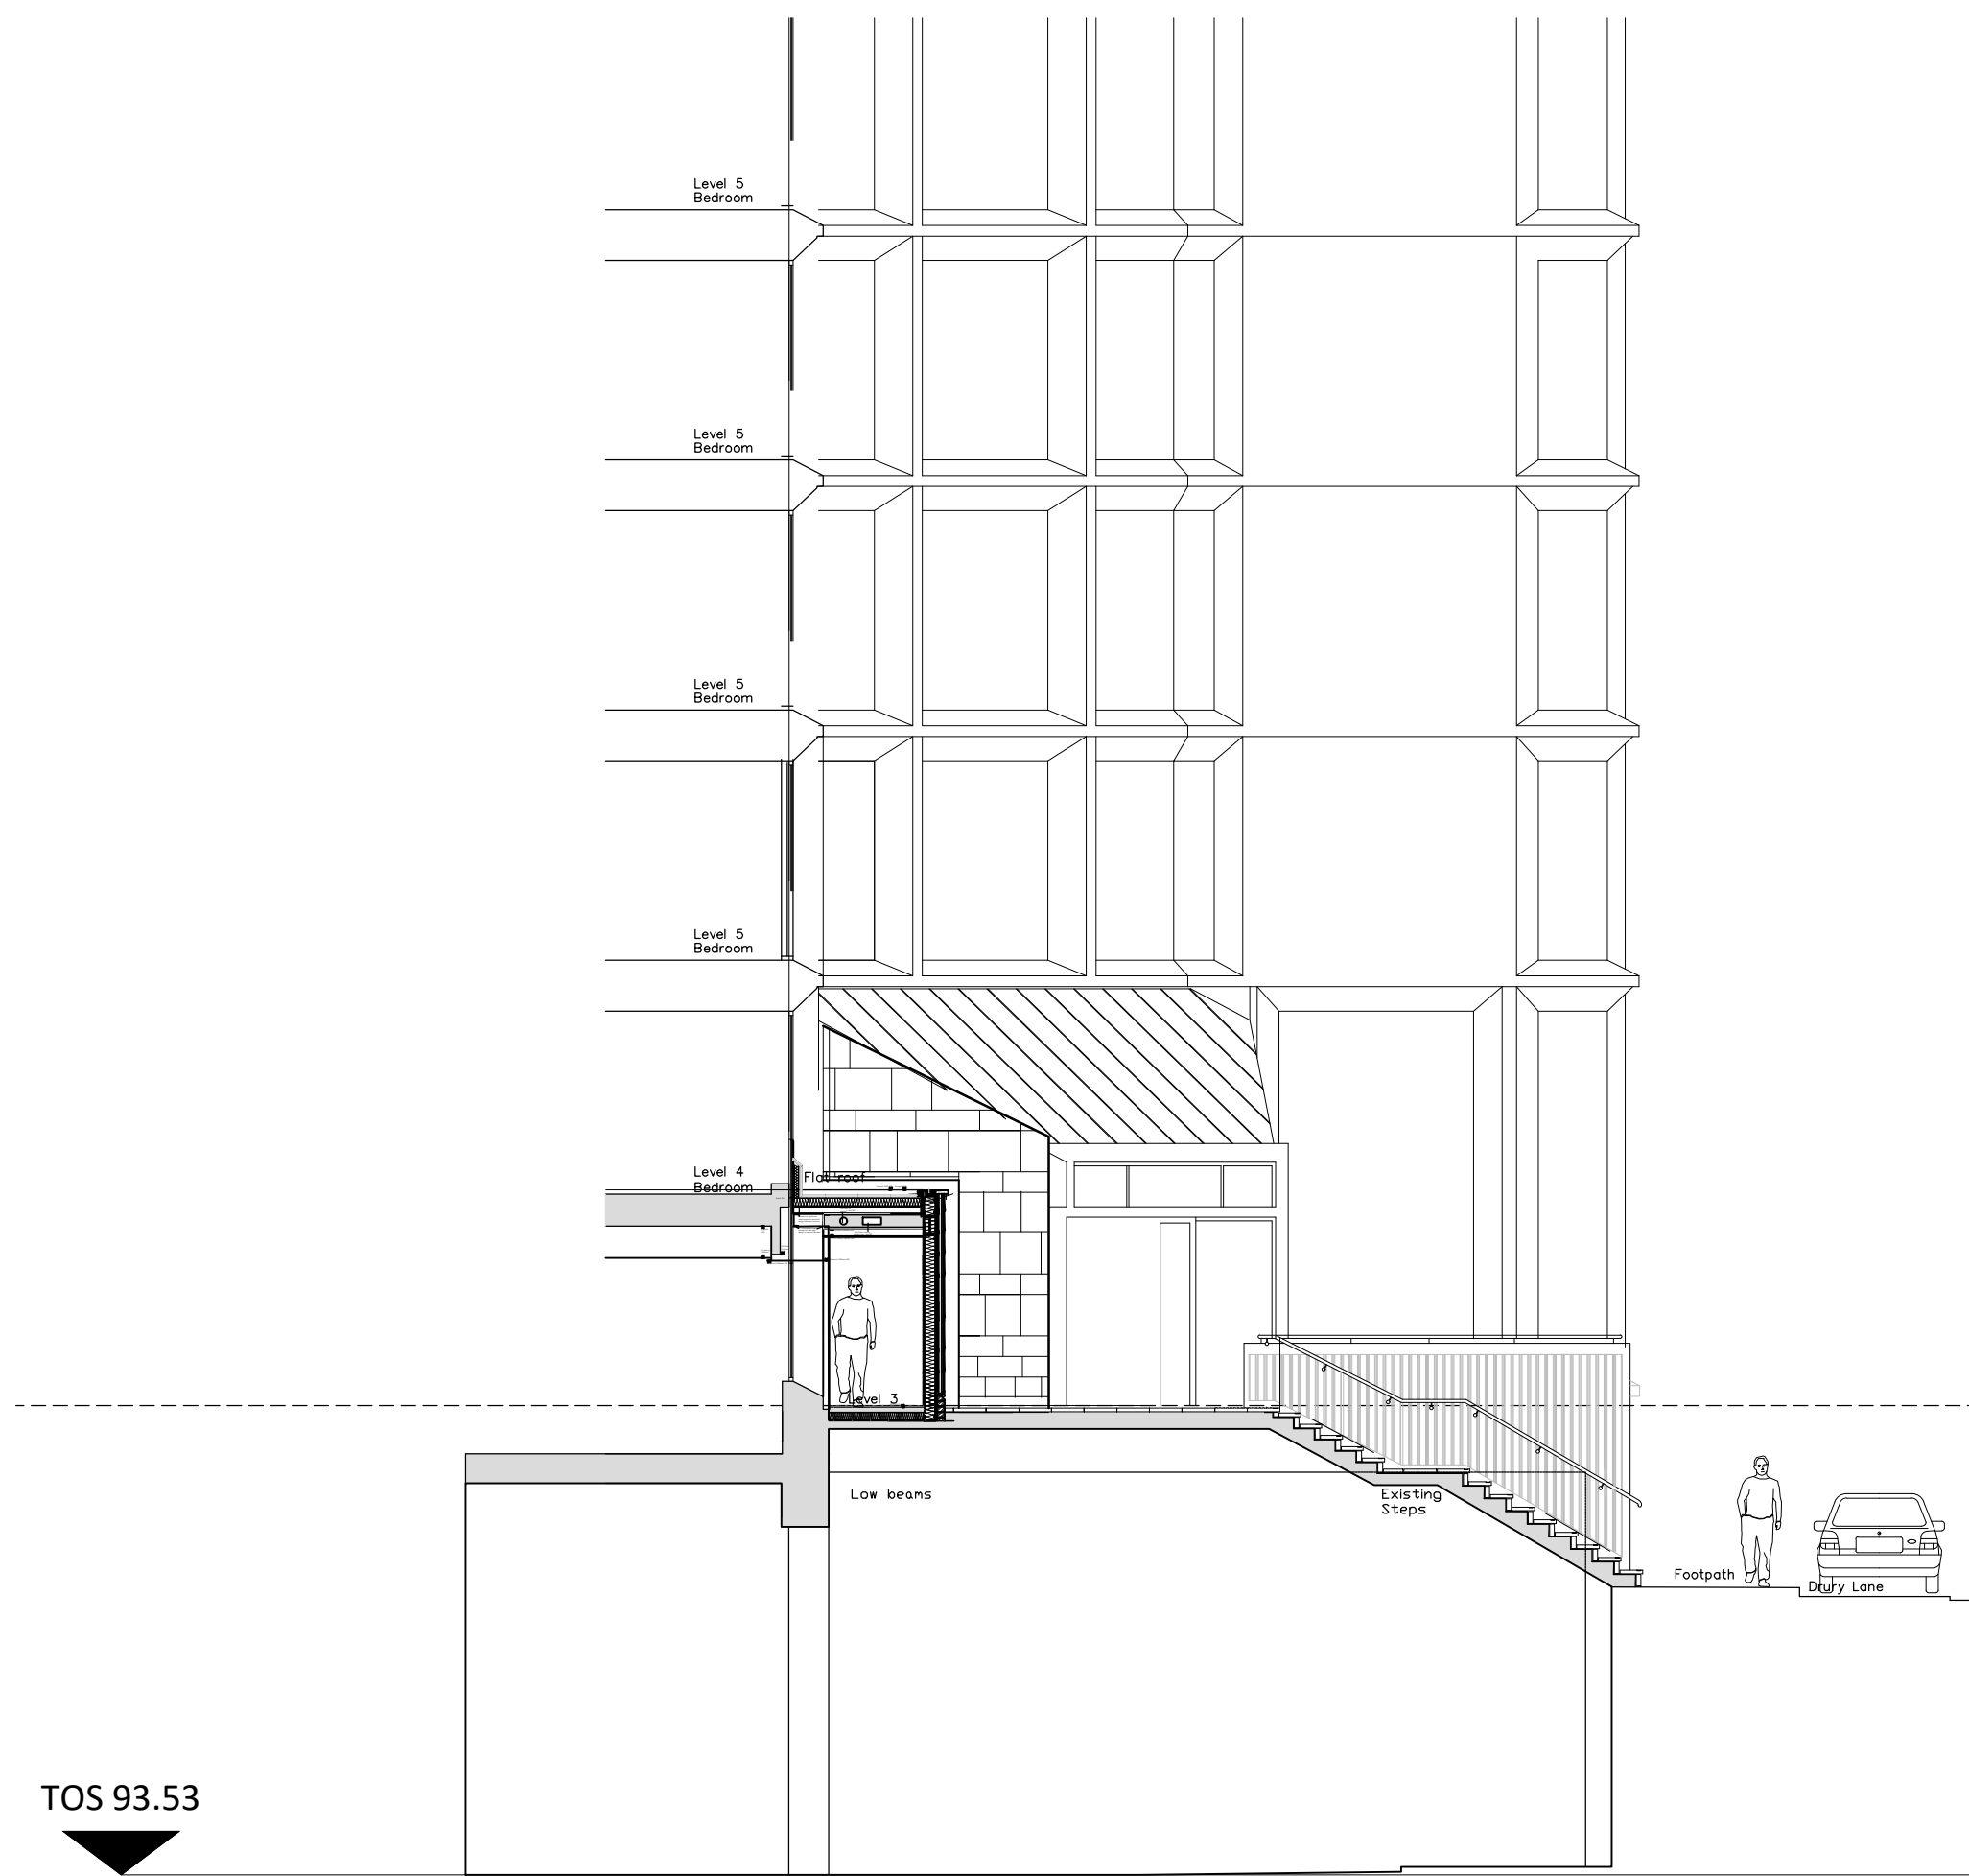

TOS 93.53

B EXISTING SECTION A-A
16 1:100@A1

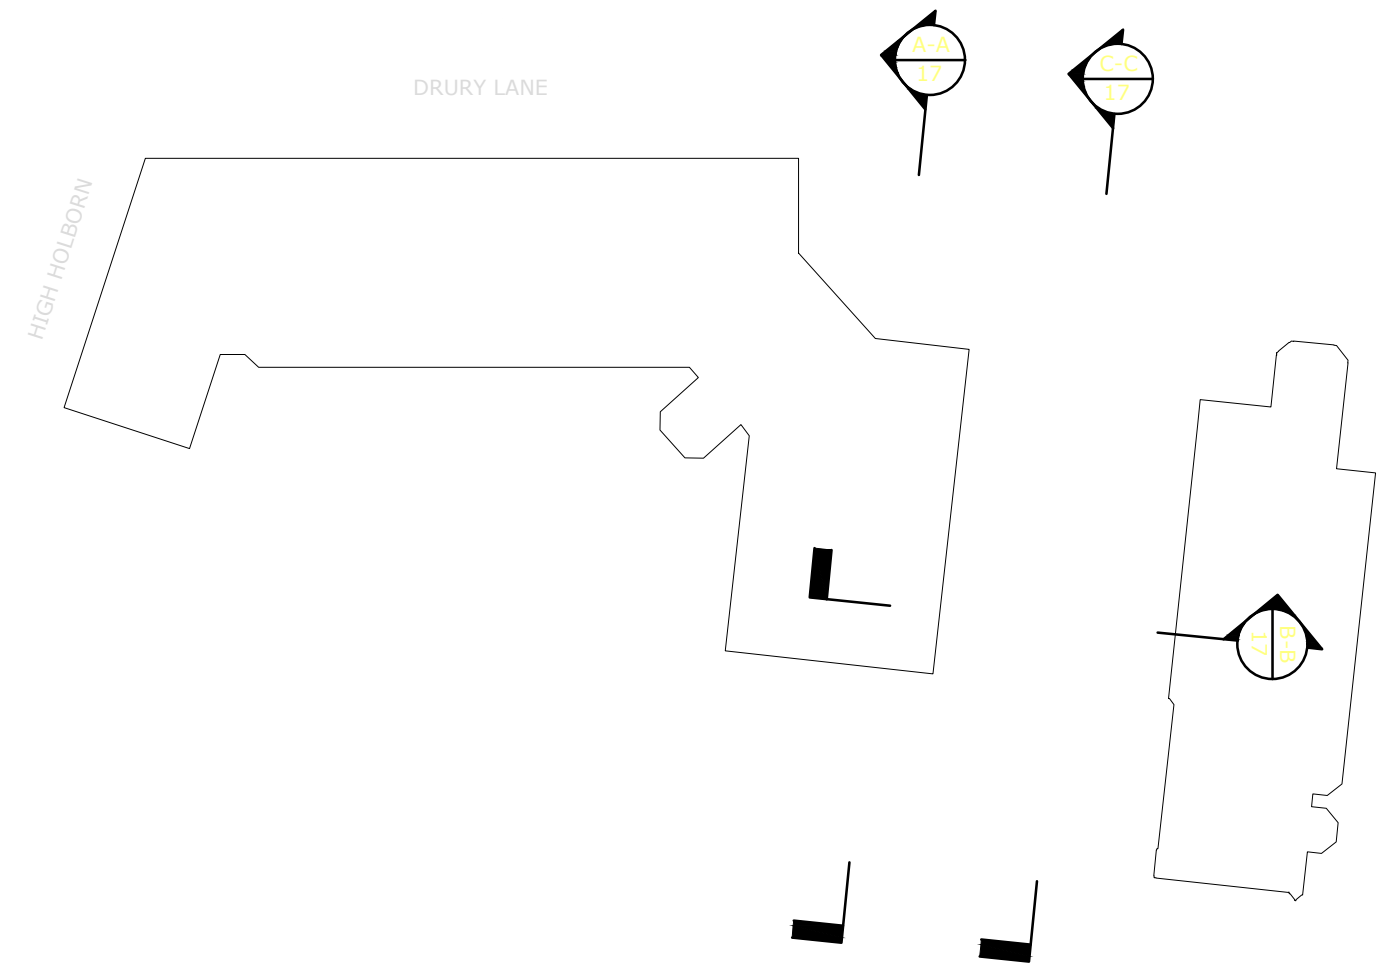

/ XX.11.2022 ...

NB

PRELIMINARY



JWA Architects Limited
1st Floor, Old Town Hall,
Church Street,
Market Harborough
Leicestershire, LE16 7AA

T +44 (0) 1858 525343
E office@jwa-architects.co.uk
W www.jwa-architects.co.uk


Client:



Project: TRAVELODGE
DRURY LANE
COVENT GARDEN

Drawing: EXISTING SECTIONS

Purpose: PRELIMINARY Date: 23/11/2022
Scale: 1:100 @ A1 Drawn: NB
Dwg. No: J9348/16 Revision: /

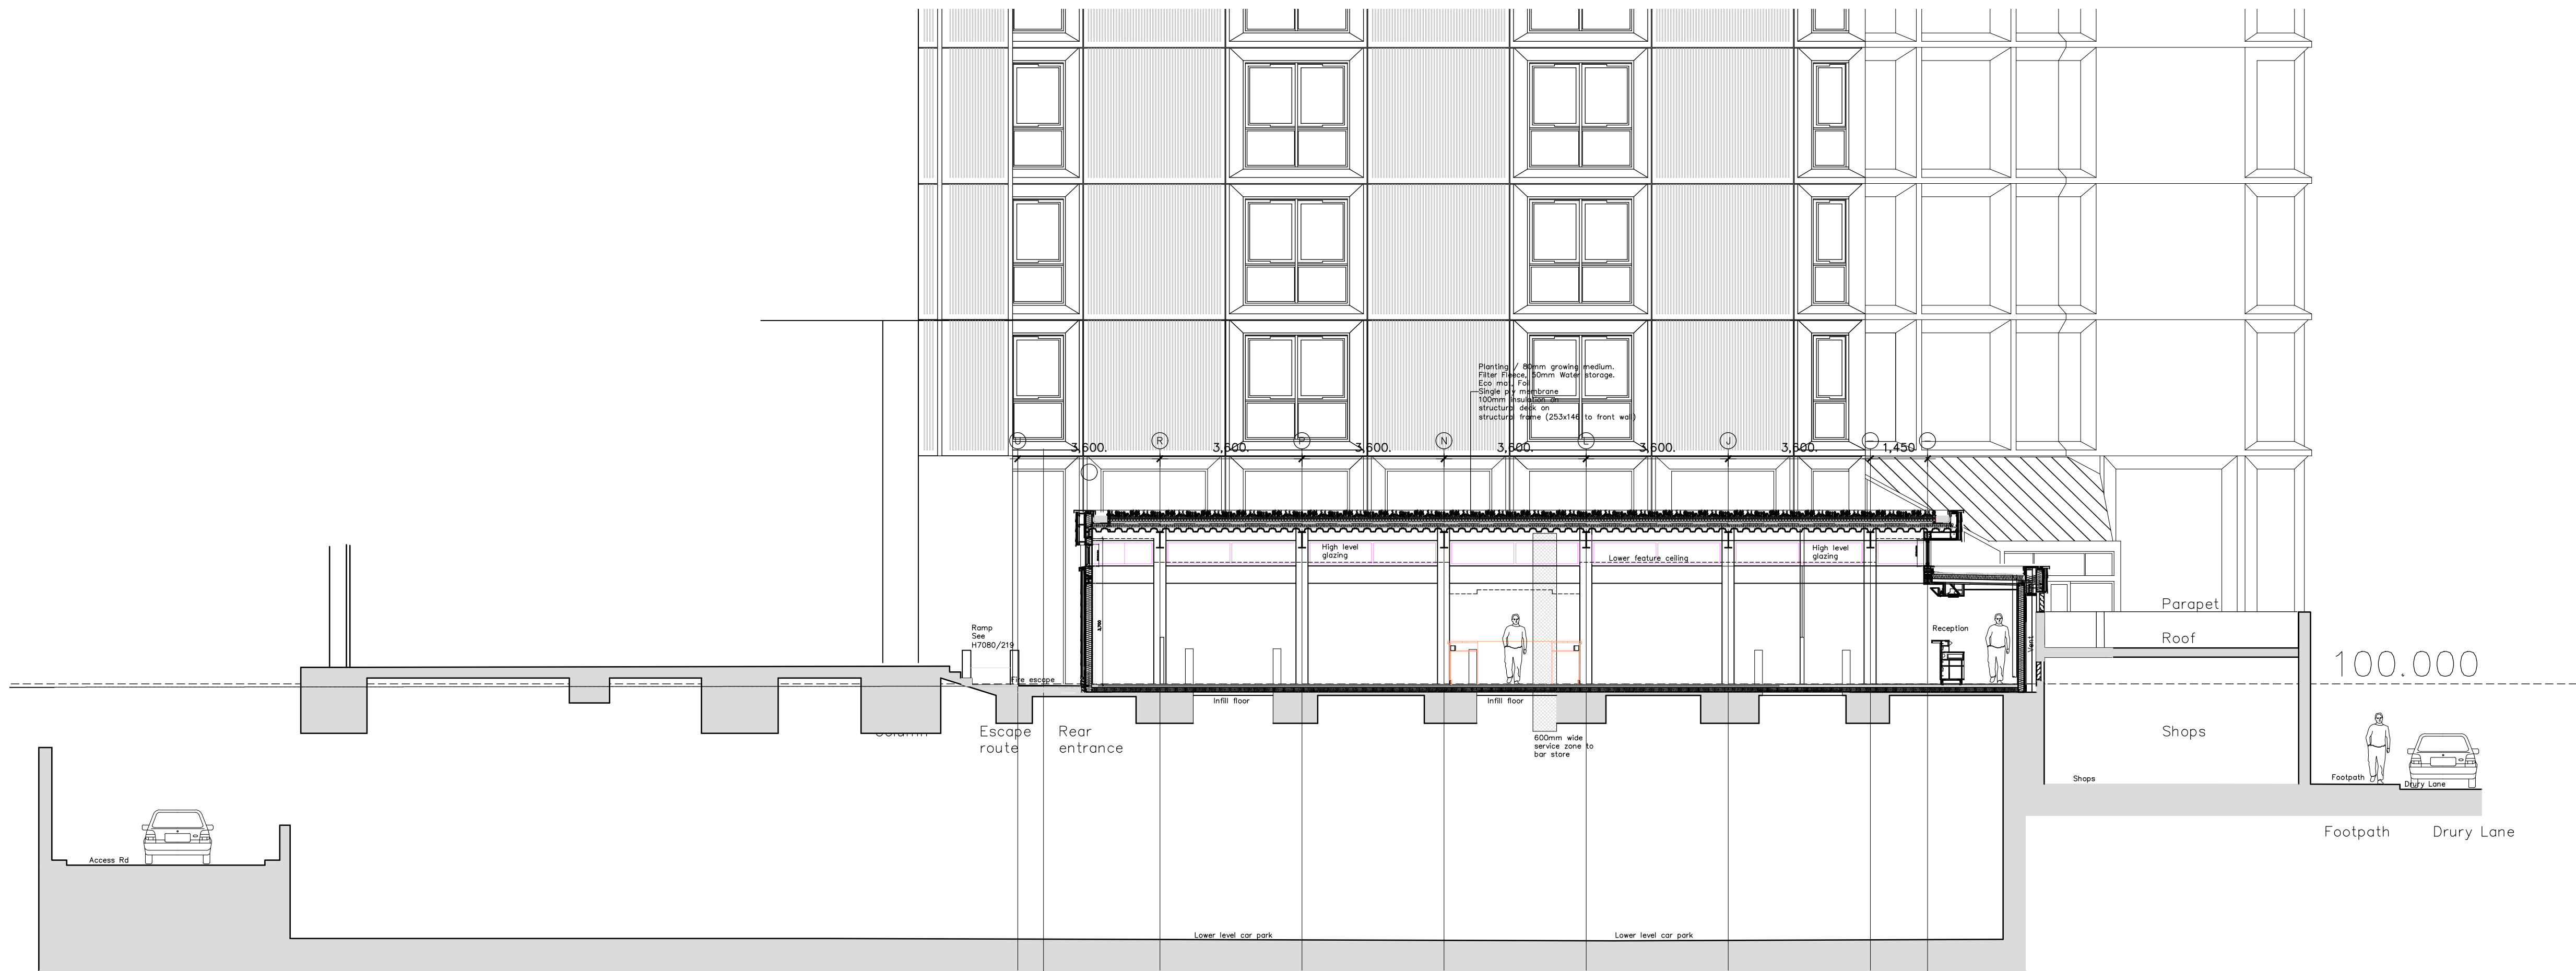

C EXISTING SECTION C-C
16 1:100@A1

