
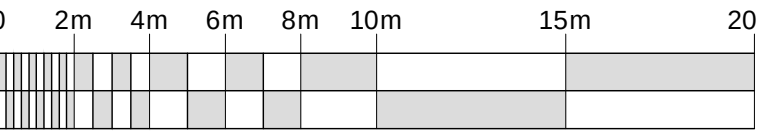


Covent Garden - Bedroom No's

	Level 1	Level 2
ADDITIONAL DOUBLE SQUEEZE WINDOWLESS ROOMS	25	24
ACCESSIBLE ROOMS	3	3

General		
- IF IN DOUBT ASK		
- Copyright JWA Architects Limited. This drawing remains the property of JWA Architects Limited & may not be reproduced in any way without prior consent.		
A	17.02.2023	LAYOUT AMENDED BY 50 SHORTS GARDENS
B	23.02.2023	COLUMNS UPDATED ACCESSIBLE ROOM
C	03.03.2023	TITLE BLOCK UPDATED
D	17.01.2024	LAYOUT UPDATE
E	31.01.2024	LAYOUT UPDATE
F	02.02.2024	LAYOUT UPDATE
G	02.02.2024	FIRE SHUTTER RELOCATED
SPB		
SPB		
NB		
PJH		
EC		

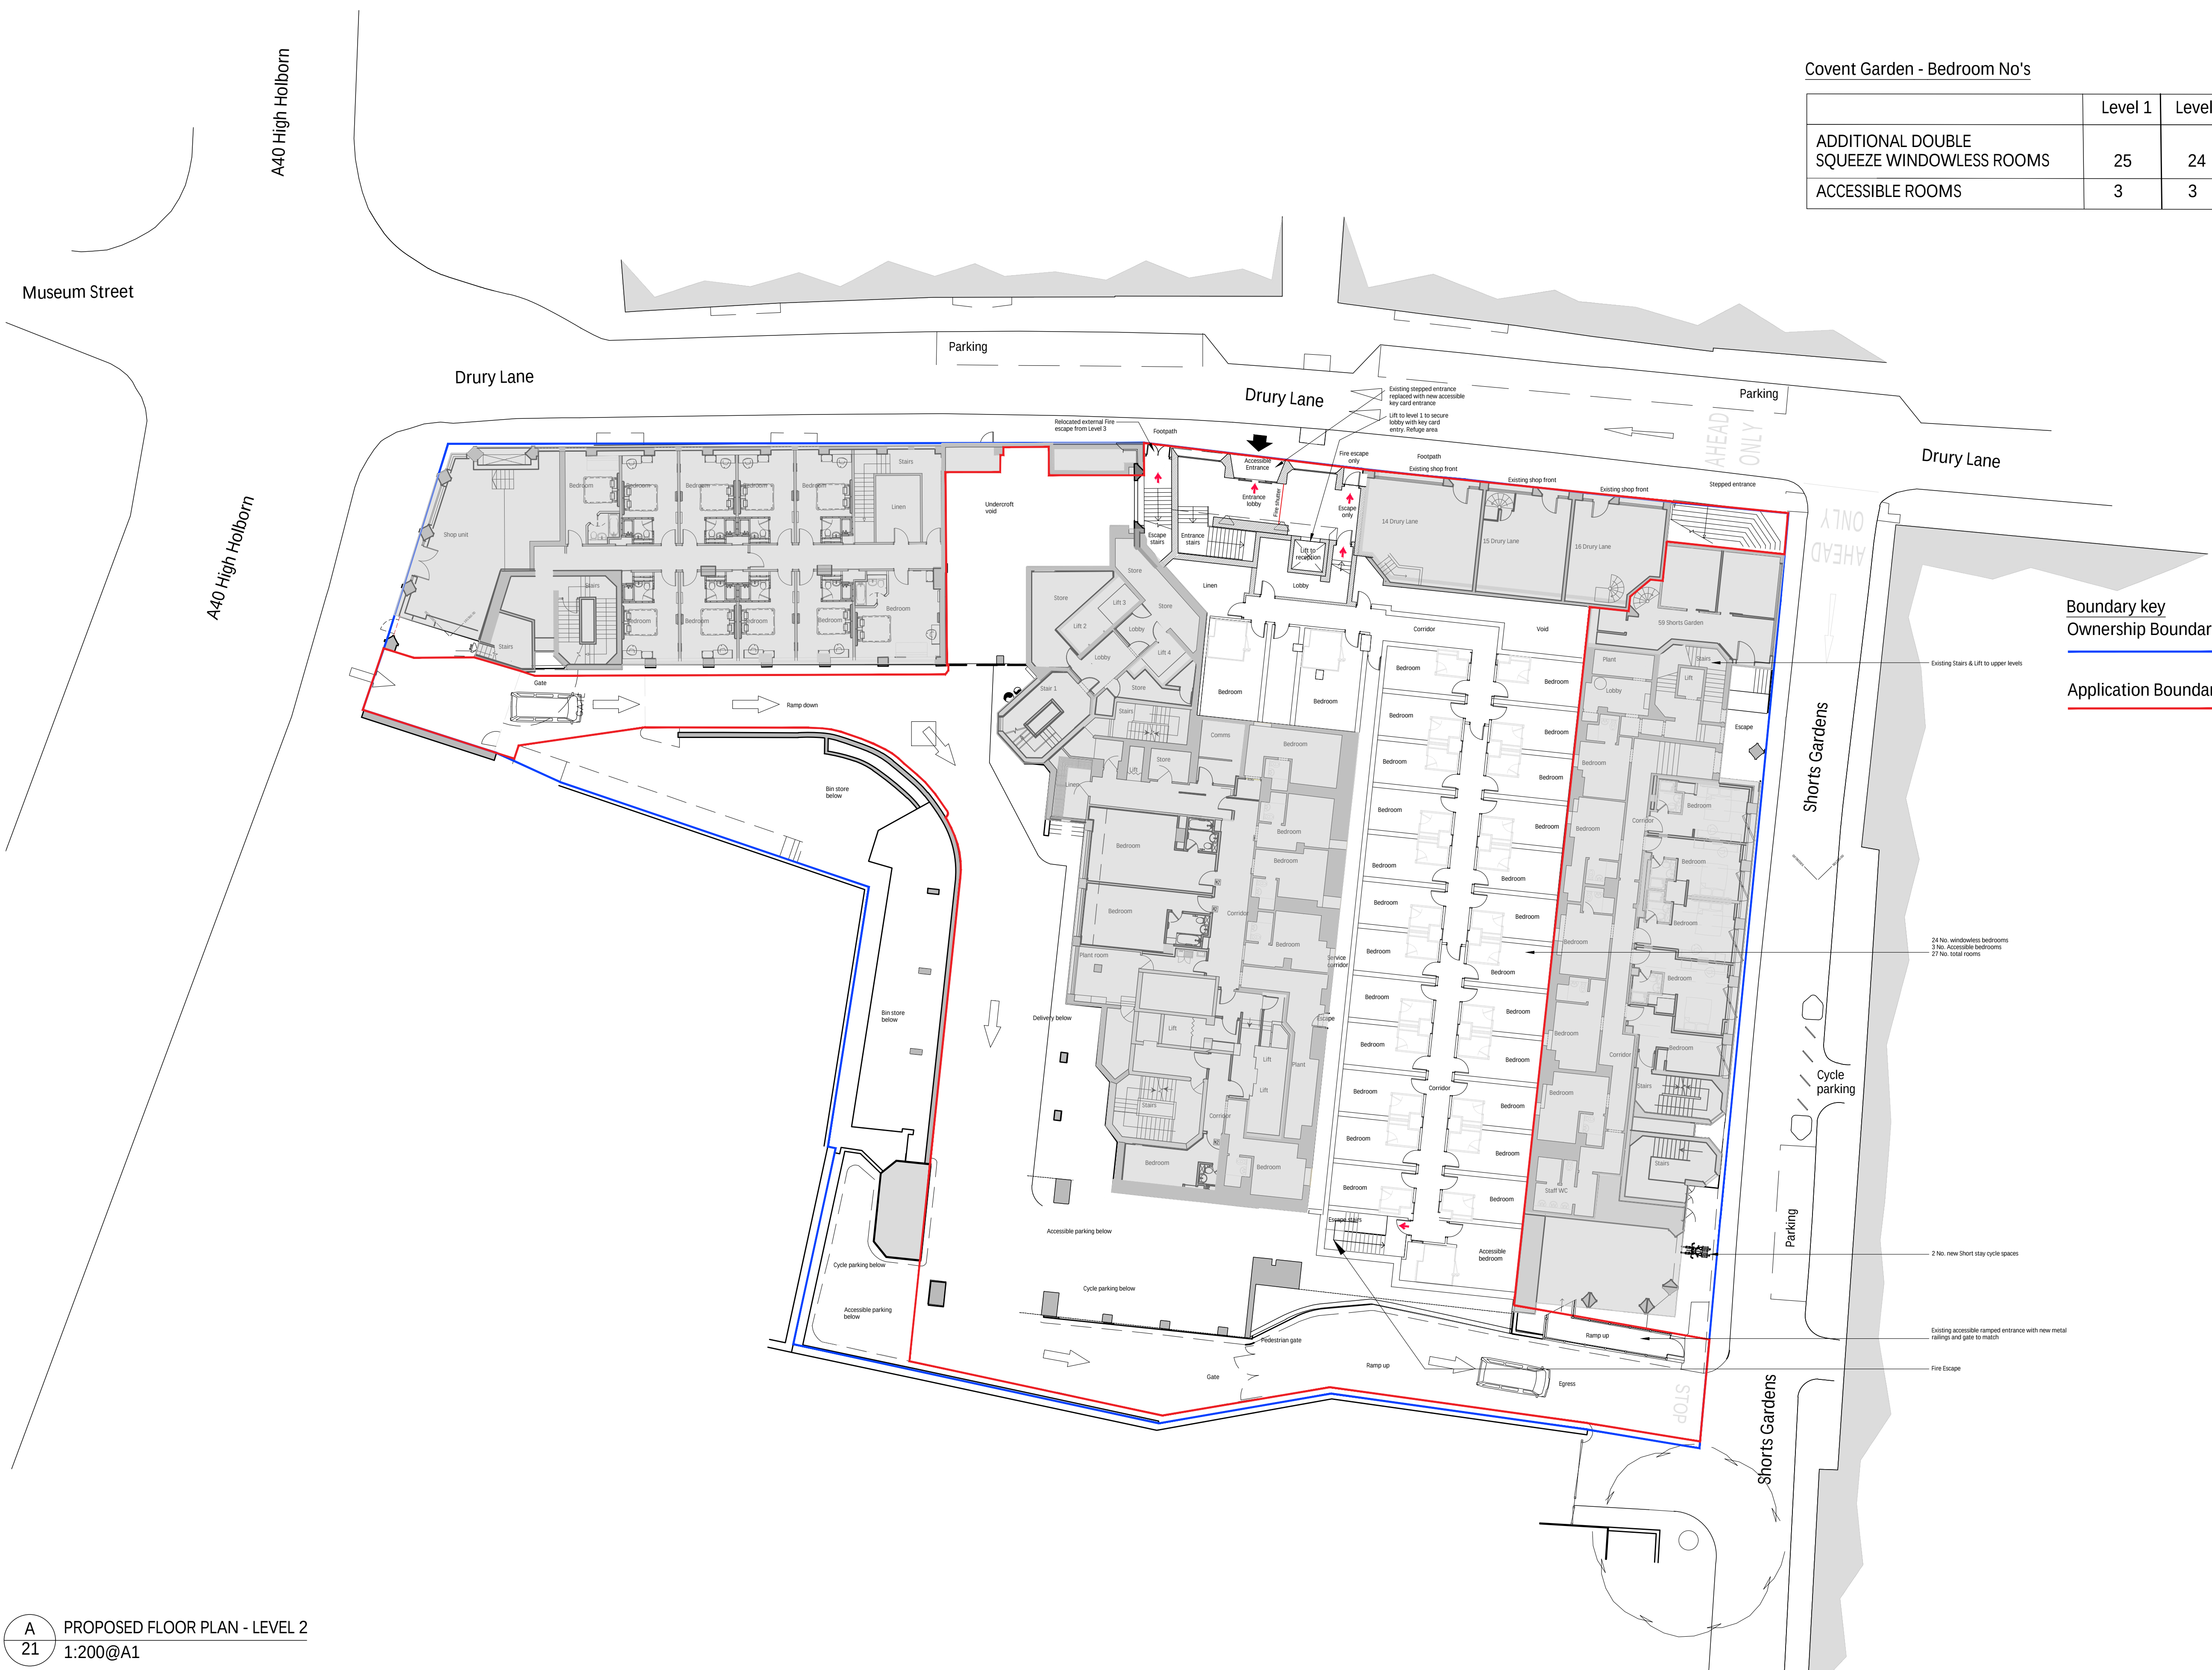

PLANNING



JWA Architects Limited
1st Floor, Old Town Hall,
Church Street,
Market Harborough
Leicestershire, LE16 7AA

T +44 (0) 1858 525343
E office@jwa-architects.co.uk
W www.jwa-architects.co.uk

Client:

Project: TRAVELODGE
DRURY LANE
COVENT GARDEN

Drawing: PROPOSED FLOOR PLAN
LEVEL 2

Purpose: PLANNING Date: 23/01/2023
Scale: 1:200 @ A1 Drawn: SPB
Dwg. No: J9348/21 Revision: G