


General

- IF IN DOUBT ASK
- Copyright JWA Architects Limited. This drawing remains the property of JWA Architects Limited & may not be reproduced in any way without prior consent.

A	03.03.2023	TITLE BLOCK UPDATED	SPB
B	21.03.2023	BLUE / GREEN ROOF UPDATE	SPB
C	22.03.2023	EXISTING GREEN ROOF UPDATE	SPB
D	10.01.2024	PROPOSED ROOF UPDATE	NB
E	15.01.2024	PROPOSED ROOF UPDATE	NB
F	31.01.2024	LAYOUT UPDATE	NB
G	01.02.2024	LAYOUT UPDATE	NB
H	02.02.2024	LAYOUT UPDATE	PJH

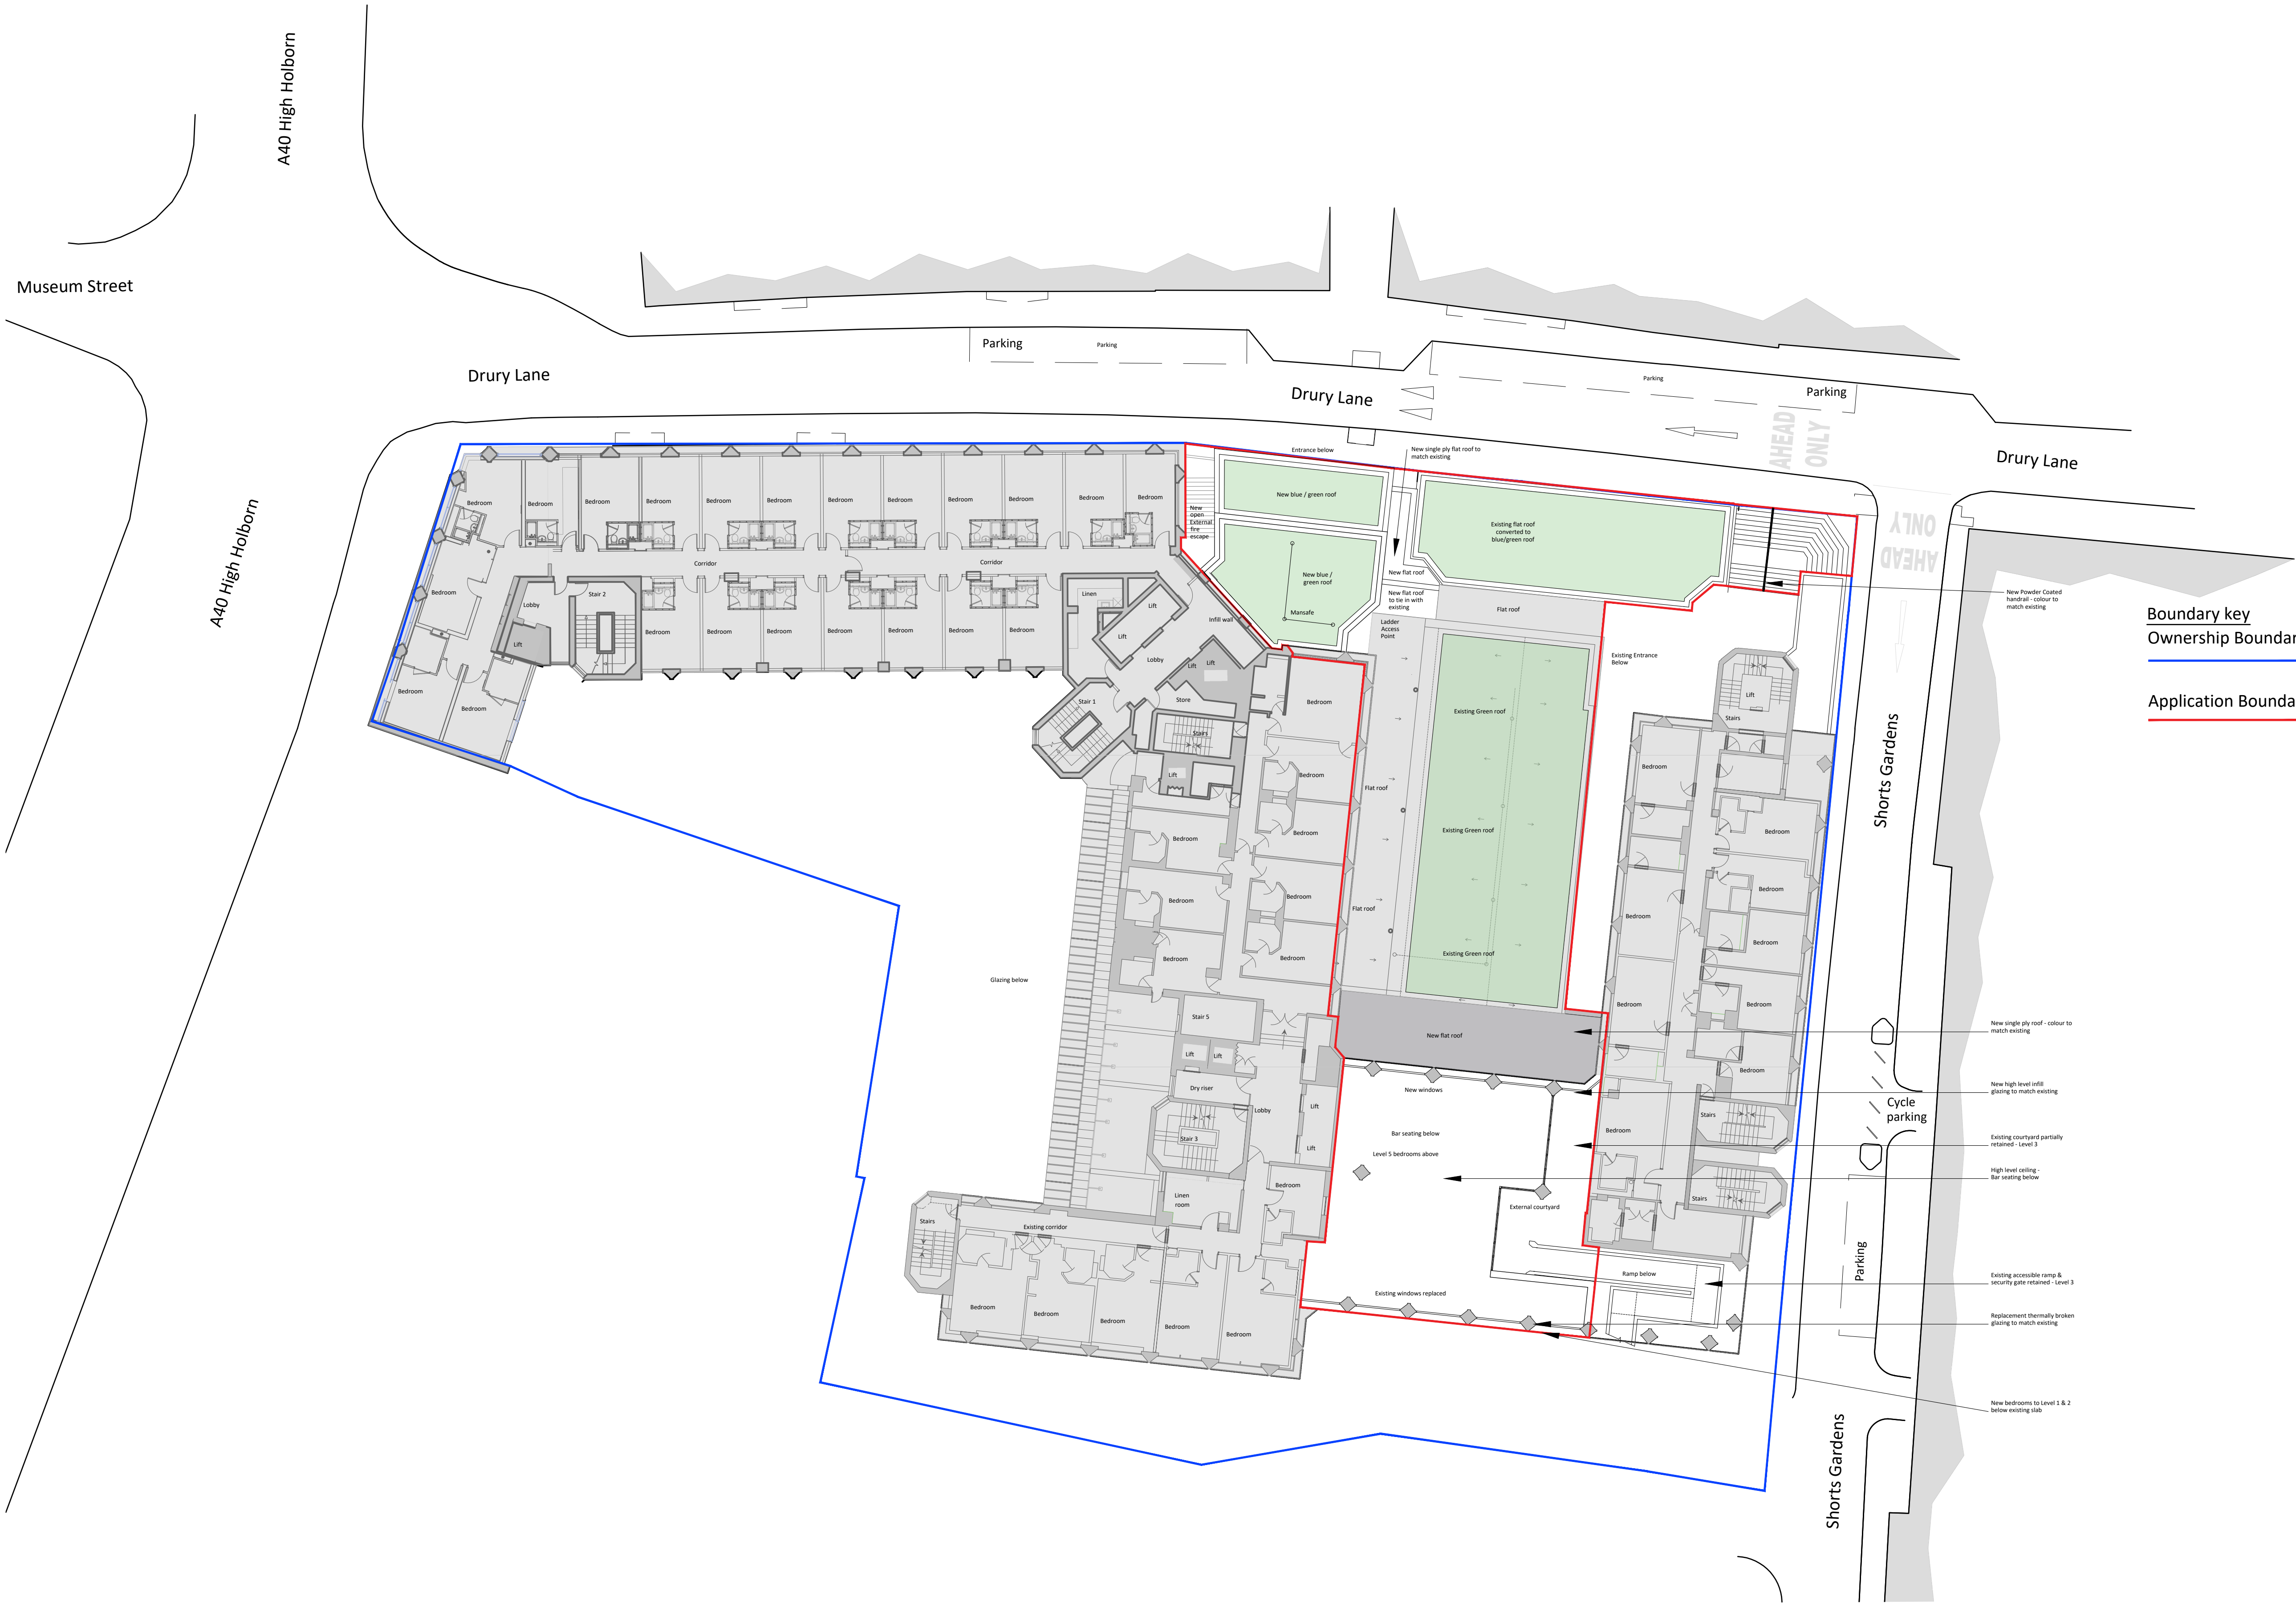

PLANNING



JWA Architects Limited
1st Floor, Old Town Hall,
Church Street,
Market Harborough
Leicestershire, LE16 7AA

T +44 (0) 1858 525343
E office@jwa-architects.co.uk
W www.jwa-architects.co.uk

Client:



Travelodge

Project: TRAVELODGE
DRURY LANE
COVENT GARDEN

Drawing: PROPOSED FLOOR PLAN
LEVEL 4

Purpose: PLANNING Date: 23/01/2023
Scale: 1:200 @ A1 Drawn: SPB
Dwg. No: J9348/23 Revision: H