



	Level 1	Level 2
ADDITIONAL DOUBLE SQUEEZE WINDOWLESS ROOMS	25	24
ACCESSIBLE ROOMS	3	3

General

- IF IN DOUBT ASK
- Copyright JWA Architects Limited. This drawing remains the property of JWA Architects Limited & may not be reproduced in any way without prior consent.

A 26.10.2023 OPTIONS NOTE ADDED
B 30.10.2023 TITLE UPDATE
C 17.01.2024 SHEET UPDATE

SPB
SPB
NB

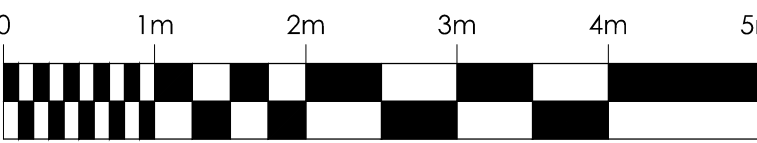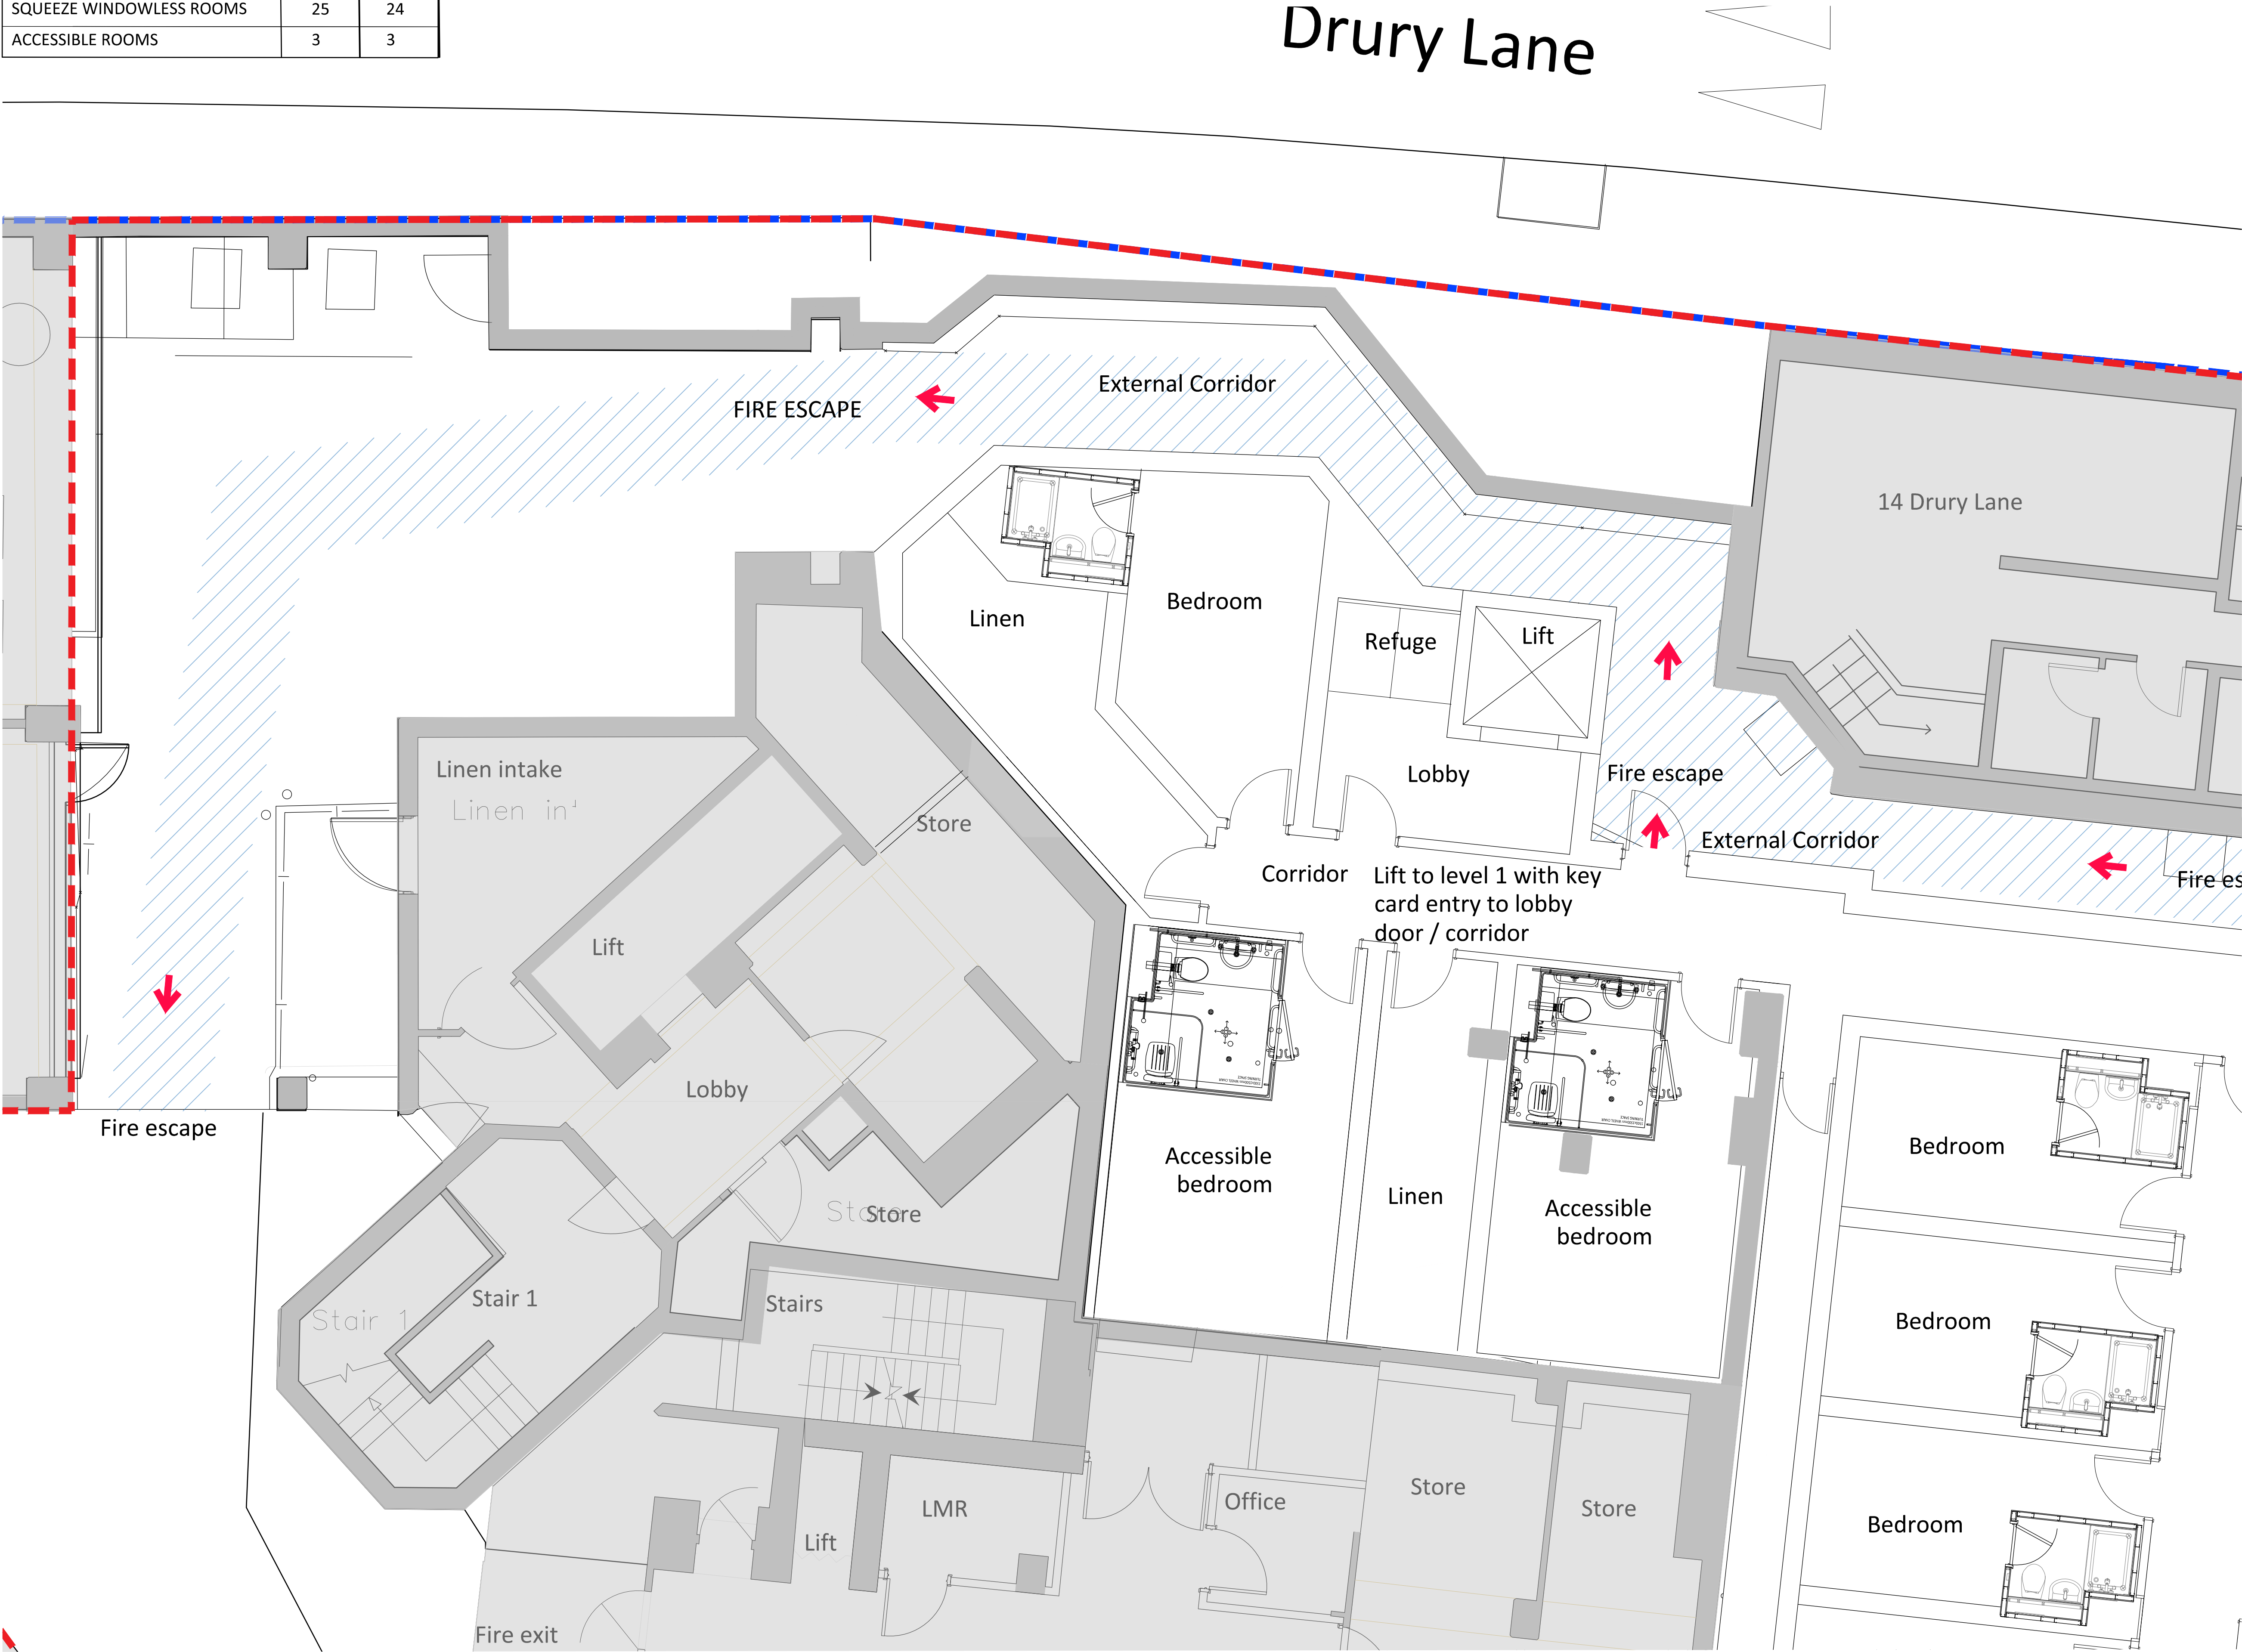

PLANNING



JWA Architects Limited
1st Floor, Old Town Hall,
Church Street,
Market Harborough
Leicestershire, LE16 7AA

T +44 (0) 1858 525343
E office@jwa-architects.co.uk
W www.jwa-architects.co.uk

Client: 
Travelodge

Project: TRAVELODGE
DRURY LANE
COVENT GARDEN

Drawing: PROPOSED FLOOR PLAN
LEVEL 1 (BEDROOMS)

Purpose: PLANNING Date: 20/10/2023
Scale: 1:100 @ A3 Drawn: SPB
Dwg. No: J9348/32 Revision: C