



General
• IF IN DOUBT ASK
• Copyright JWA Architects Limited. This drawing remains the property of JWA Architects Limited & may not be reproduced in any way without prior consent.

A	26.10.2023	OPTIONS ADDED	SPB
B	30.10.2023	TITLE UPDATE	SPB
C	17.01.2024	LAYOUT UPDATE	NB
D	31.01.2024	LAYOUT UPDATE	NB
E	01.02.2024	NOTE UPDATE	NB

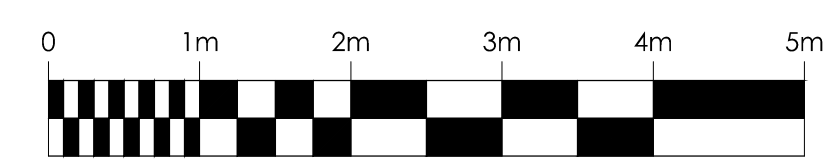

PLANNING

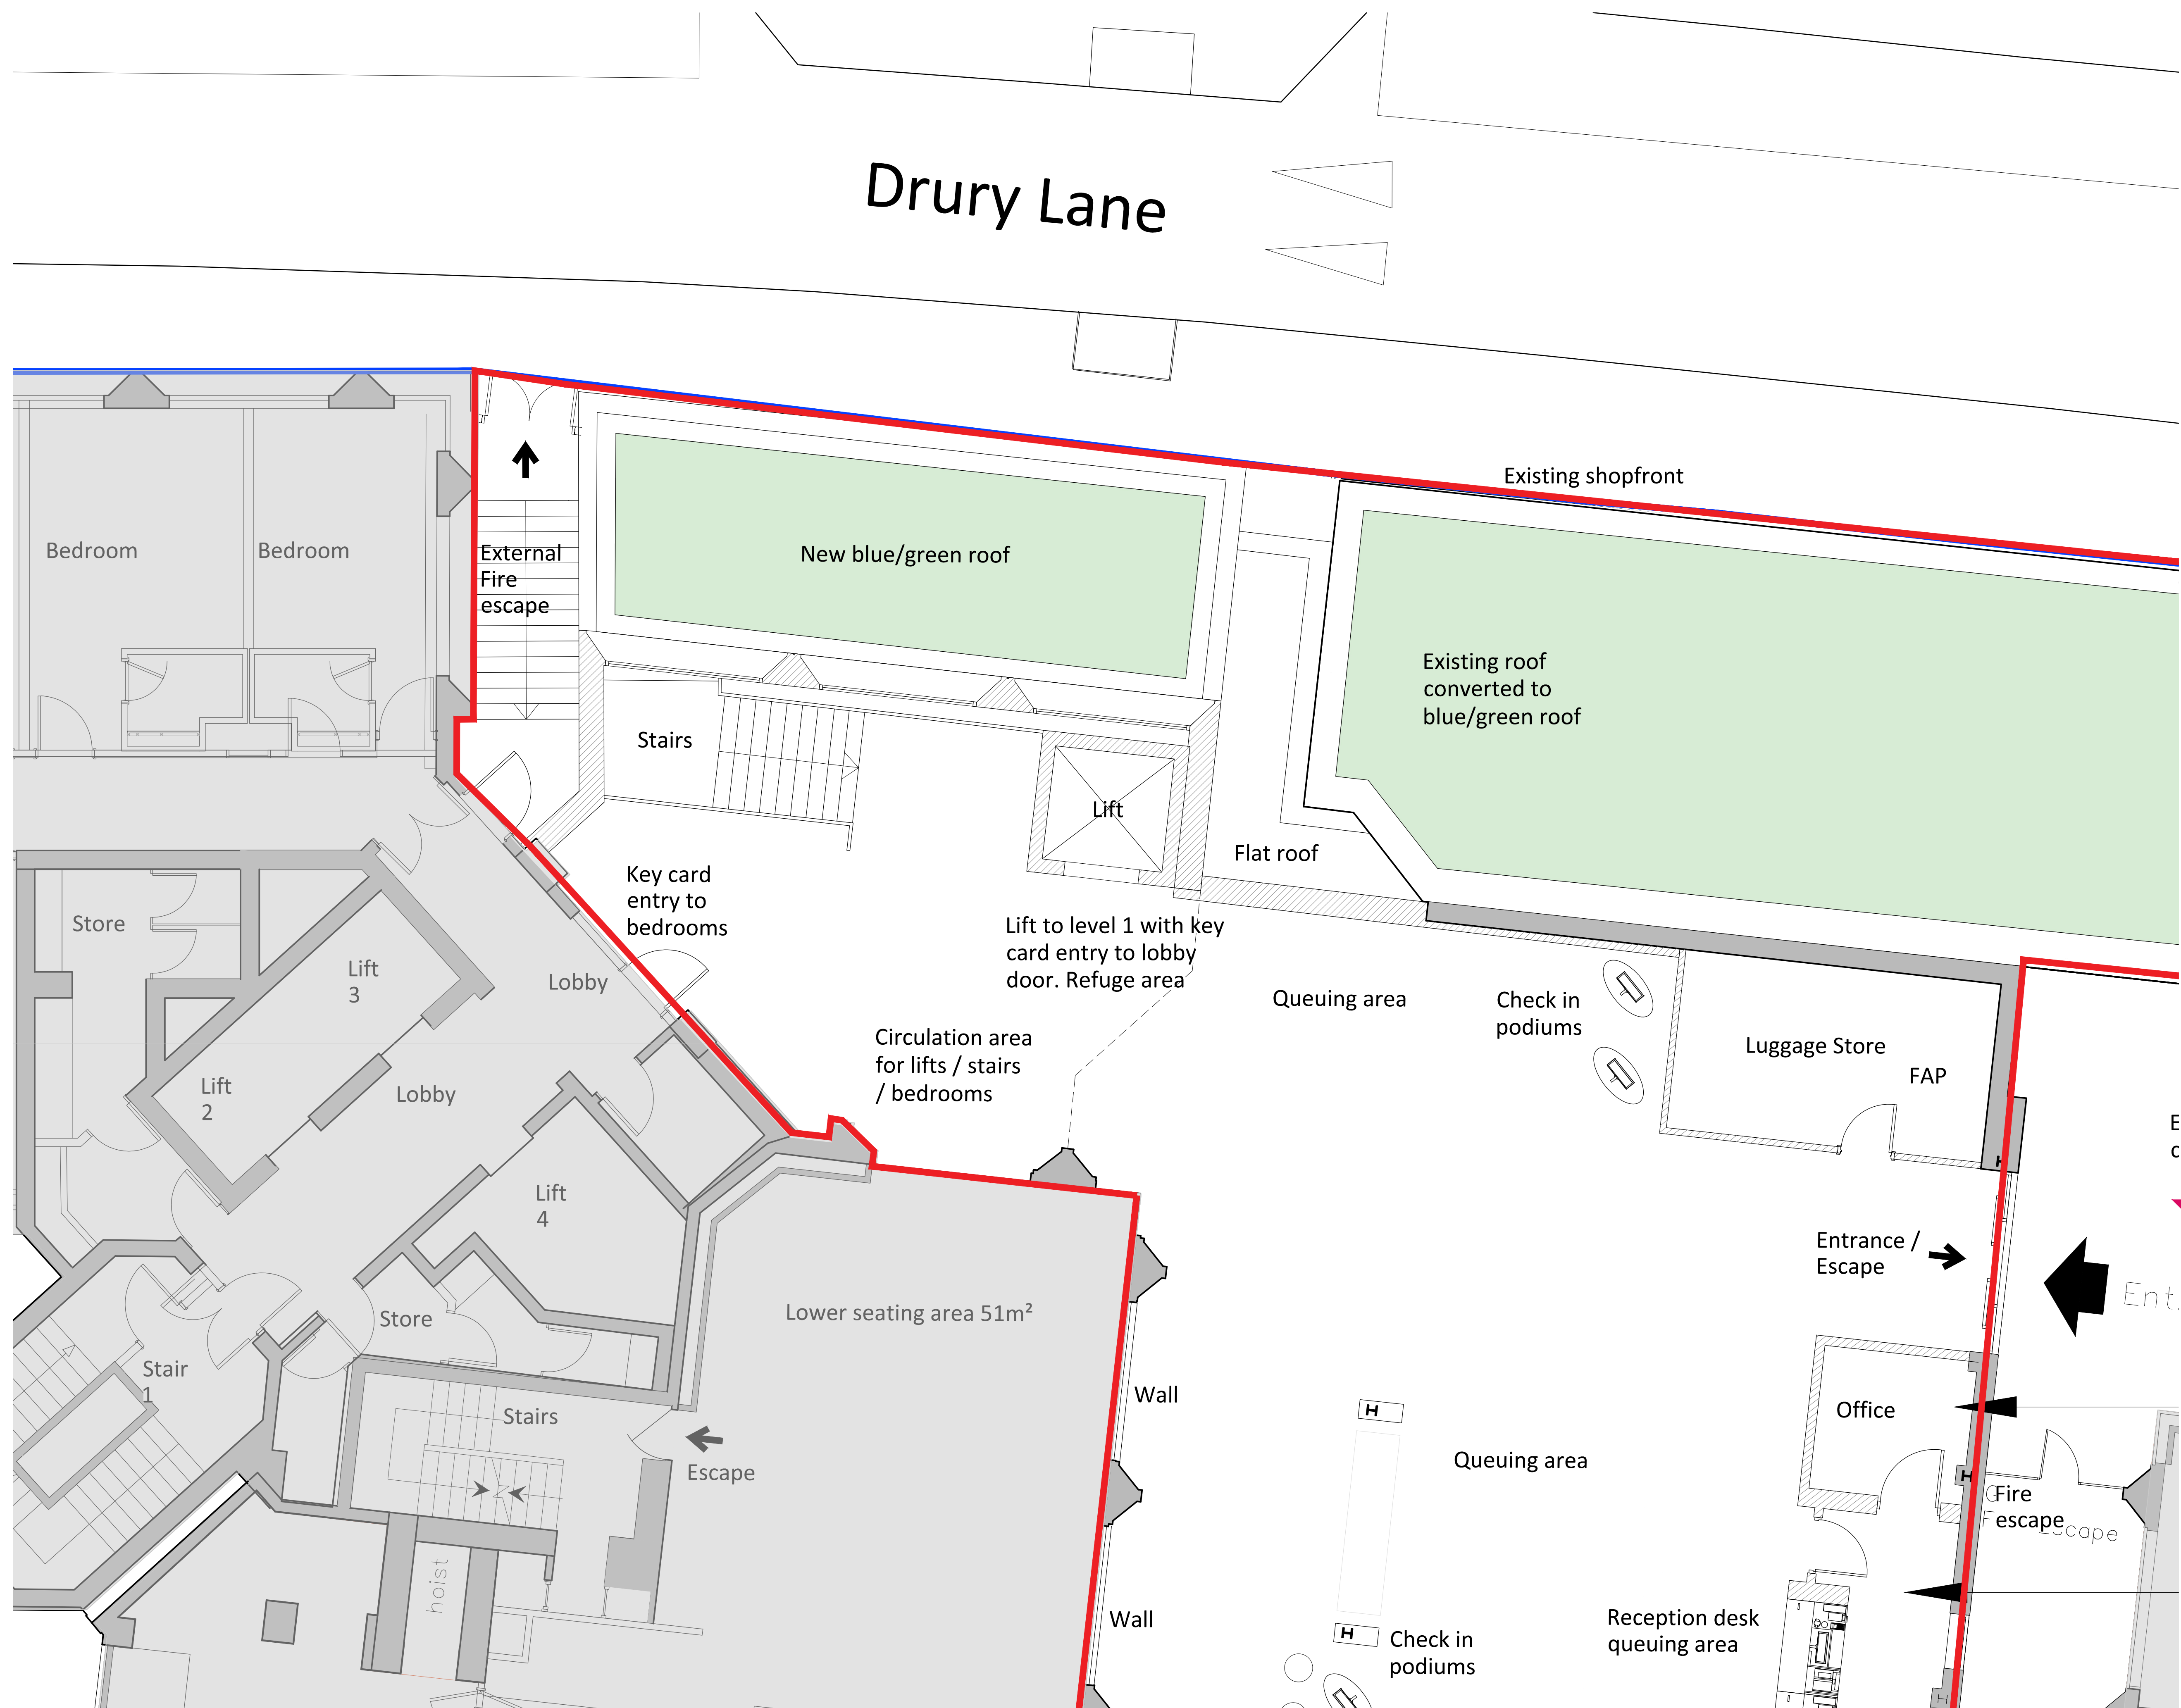

JWA Architects Limited
1st Floor, Old Town Hall,
Church Street,
Market Harborough
Leicestershire, LE16 7AA
T +44 (0) 1858 525343
E office@jwa-architects.co.uk
W www.jwa-architects.co.uk

Client: **Travelodge**
Project: TRAVELODGE
DRURY LANE
COVENT GARDEN
Drawing: PROPOSED FLOOR PLAN
LEVEL 3 (RECEPTION)
Purpose: PLANNING Date: 20/10/2023
Scale: 1:100 @ A3 Drawn: SPB
Dwg. No: J9348/34 Revision: E