



## Proposed Extension, Travelodge, Drury Lane, Covent Garden, WC2B 5RE

---

### Appendix B – Architectural Layout


Covent Garden - Bedroom No's

|                                            | Level 1 | Level 2 |
|--------------------------------------------|---------|---------|
| ADDITIONAL DOUBLE SQUEEZE WINDOWLESS ROOMS | 25      | 24      |
| ACCESSIBLE ROOMS                           | 3       | 3       |

General

- IF IN DOUBT ASK
- Copyright JWA Architects Limited. This drawing remains the property of JWA Architects Limited & may not be reproduced in any way without prior consent.

A 17.02.2023 LAYOUT AMENDED ADJACENT 59 SHORTS GARDENS SPB  
B 23.02.2023 COLUMNS UPDATED ACCESSIBLE ROOM SPB  
C 03.03.2023 TITLEBLOCK UPDATE, AC AREA OMITTED SPB  
D 17.01.2024 NOTES UPDATED NB  
E 31.01.2024 NOTES UPDATED NB

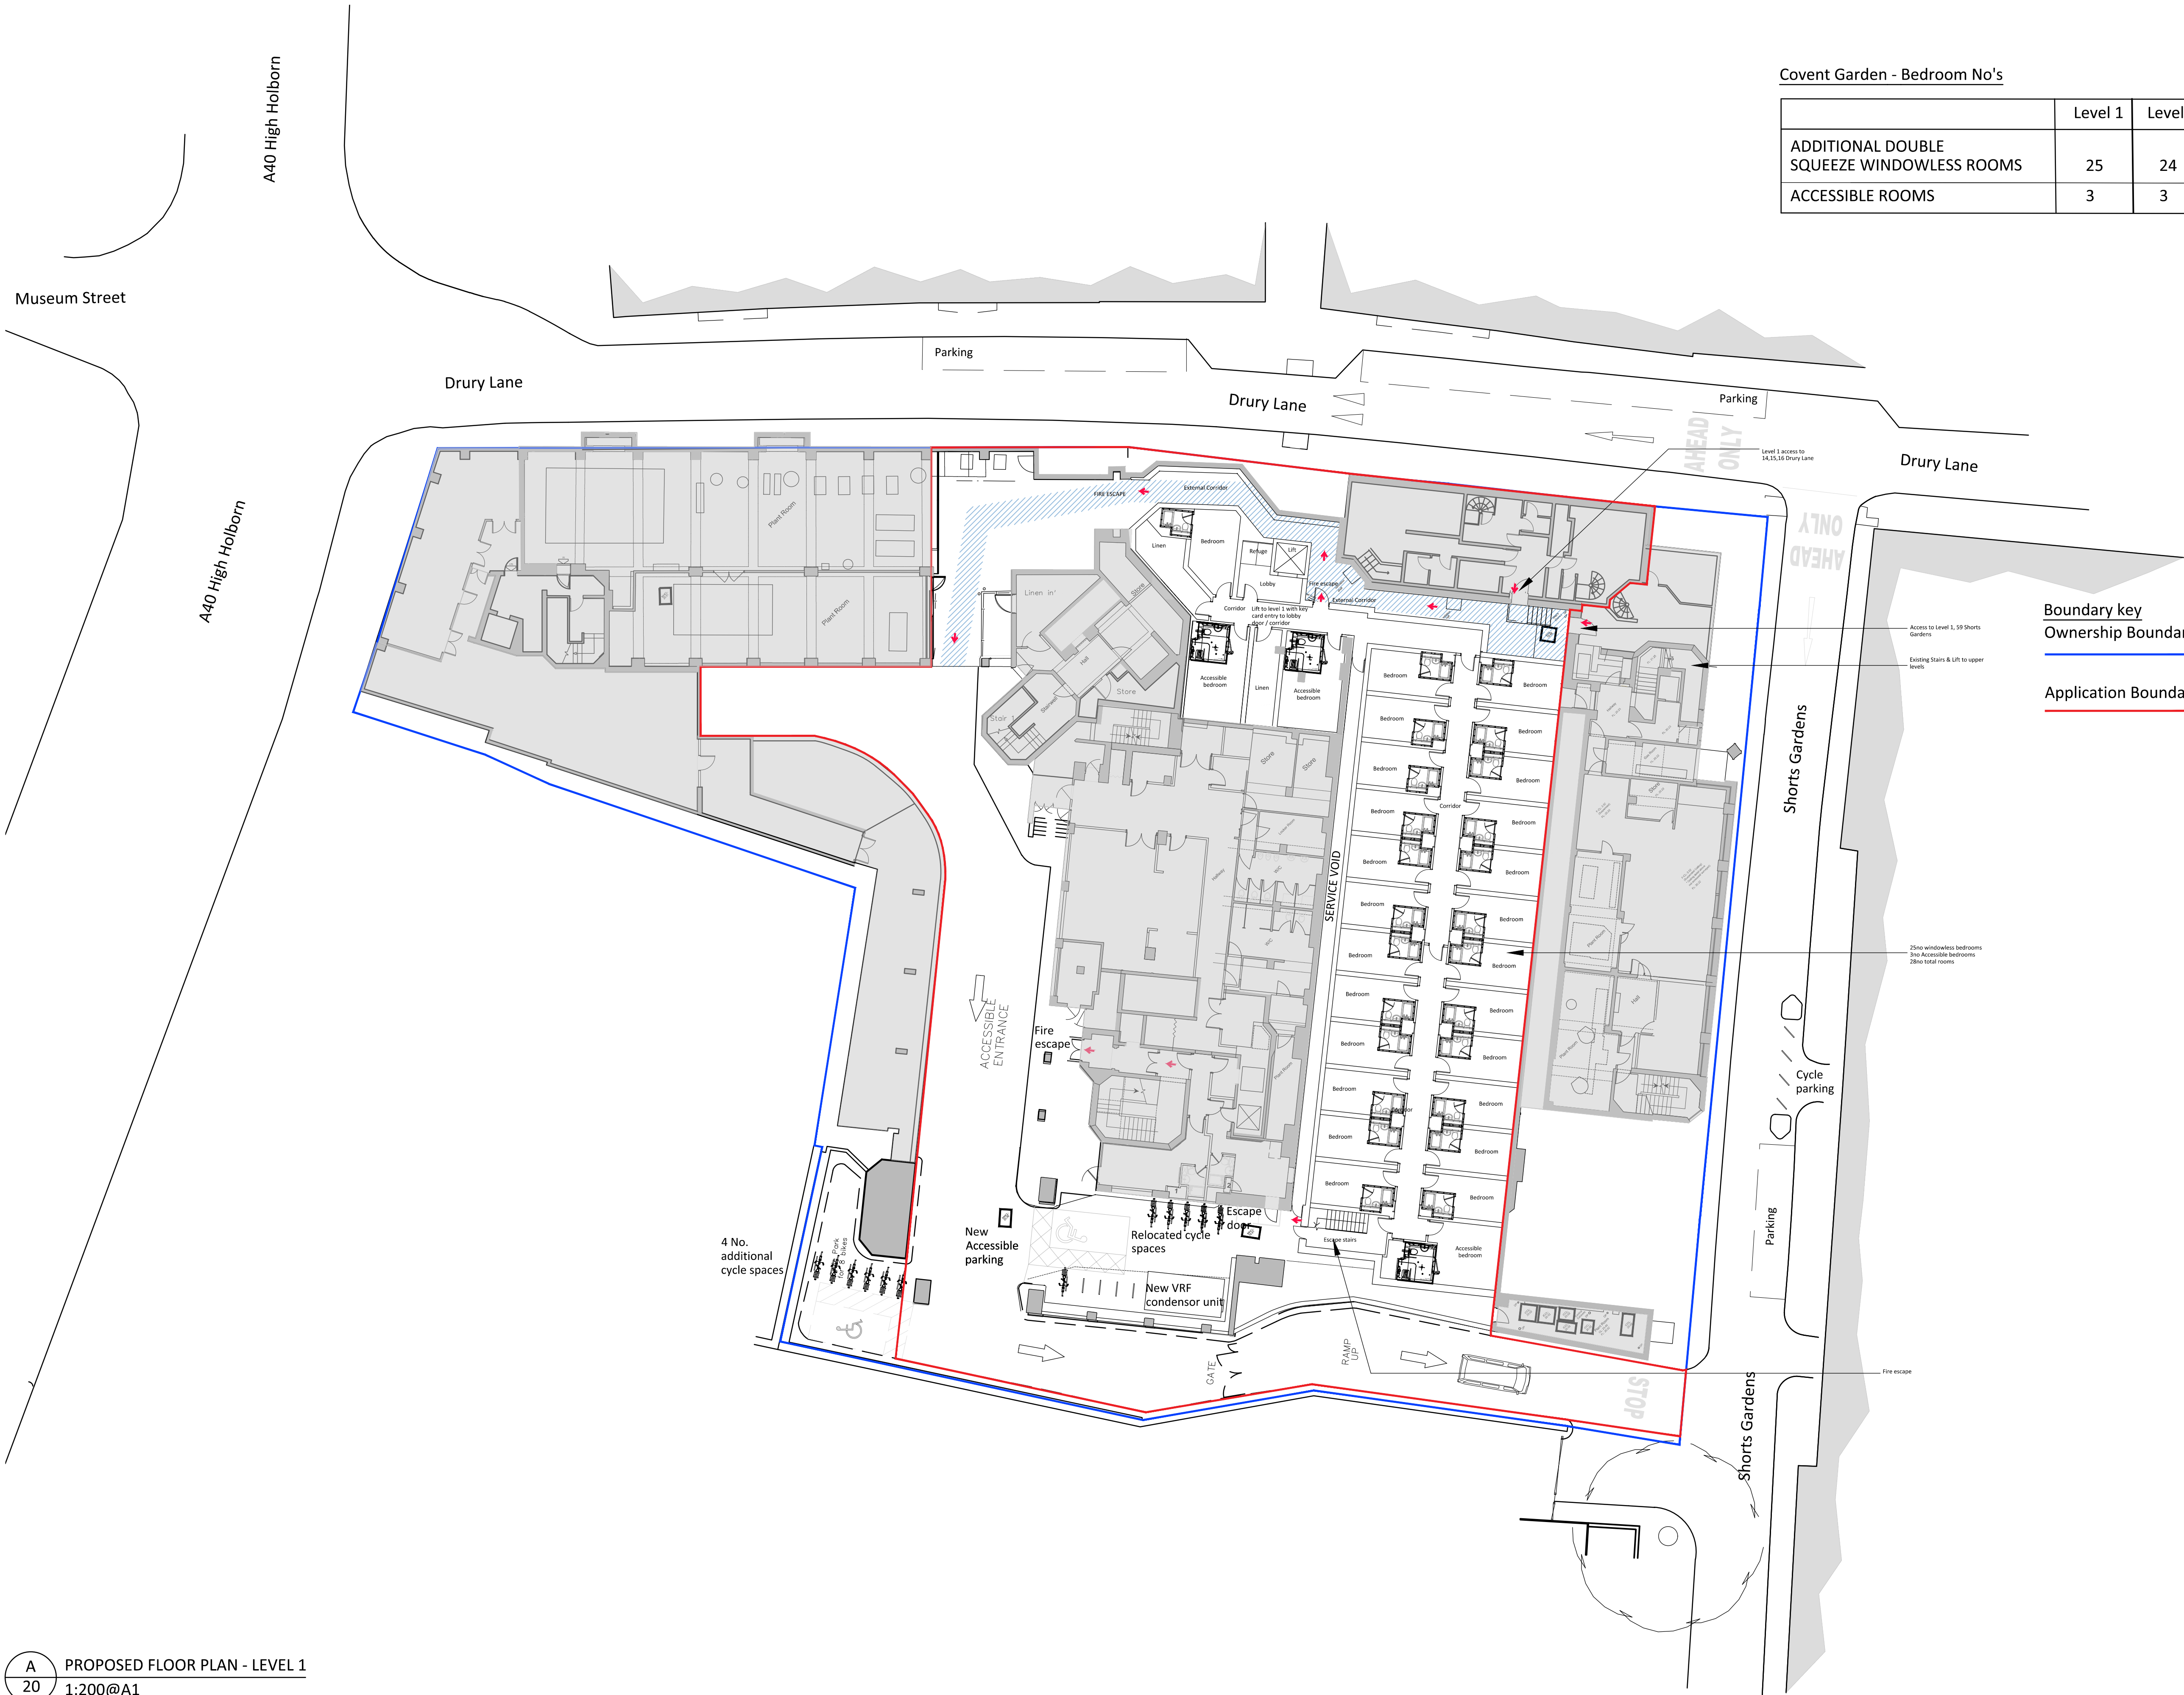



Covent Garden - Bedroom No's

|                                            | Level 1 | Level 2 |
|--------------------------------------------|---------|---------|
| ADDITIONAL DOUBLE SQUEEZE WINDOWLESS ROOMS | 25      | 24      |
| ACCESSIBLE ROOMS                           | 3       | 3       |

General

- IF IN DOUBT ASK
- Copyright JWA Architects Limited. This drawing remains the property of JWA Architects Limited & may not be reproduced in any way without prior consent.

A 17.02.2023 LAYOUT AMENDED BY 50 SHORTS GARDENS SPB  
B 23.02.2023 COLUMNS UPDATED ACCESSIBLE ROOM SPB  
C 03.03.2023 TITLE BLOCK UPDATED SPB  
D 17.01.2024 LAYOUT UPDATE NB  
E 31.01.2024 LAYOUT UPDATE NB  
F 02.02.2024 LAYOUT UPDATE PJH



Boundary key  
Ownership Boundary  
Application Boundary



PLANNING



JWA Architects Limited  
1st Floor, Old Town Hall,  
Church Street,  
Market Harborough  
Leicestershire, LE16 7AA  
T +44 (0) 1858 525343  
E office@jwa-architects.co.uk  
W www.jwa-architects.co.uk

Client:   
Travelodge

Project: TRAVELODGE  
DRURY LANE  
COVENT GARDEN

Drawing: PROPOSED FLOOR PLAN  
LEVEL 2

Purpose: PLANNING Date: 23/01/2023  
Scale: 1:200 @ A1 Drawn: SPB  
Dwg. No: J9348/21 Revision: F



Covent Garden - Bedroom No's

|                                            | Level 1 | Level 2 |
|--------------------------------------------|---------|---------|
| ADDITIONAL DOUBLE SQUEEZE WINDOWLESS ROOMS | 25      | 24      |
| ACCESSIBLE ROOMS                           | 3       | 3       |

General

- IF IN DOUBT ASK
- Copyright JWA Architects Limited. This drawing remains the property of JWA Architects Limited & may not be reproduced in any way without prior consent.

|              |                         |     |
|--------------|-------------------------|-----|
| A 03.03.2023 | TITLE BLOCK UPDATED     | SPB |
| B 23.03.2023 | GENERAL ENTRANCE UPDATE | SPB |
| C 17.01.2024 | LAYOUT UPDATE           | NB  |
| D 31.01.2024 | NOTE UPDATE             | NB  |
| E 01.02.2024 | NOTE UPDATE             | NB  |
| F 02.02.2024 | HANDRAIL ADDED          | PJH |

Museum Street

A40 High Holborn

Drury Lane

Drury Lane

Drury Lane

Boundary key  
Ownership Boundary

Application Boundary



PLANNING



JWA Architects Limited  
1st Floor, Old Town Hall,  
Church Street,  
Market Harborough  
Leicestershire, LE16 7AA

T +44 (0) 1858 525343  
E office@jwa-architects.co.uk  
W www.jwa-architects.co.uk

Client:



Travelodge


Project: TRAVELODGE  
DRURY LANE  
COVENT GARDEN

Drawing: PROPOSED FLOOR PLAN  
LEVEL 3

Purpose: PLANNING Date: 23/01/2023  
Scale: 1:200 @ A1 Drawn: SPB  
Dwg. No: J9348/22 Revision: F

A  
22 PROPOSED FLOOR PLAN - LEVEL 3  
1:200@A1




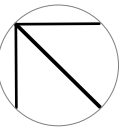

### General

- IF IN DOUBT ASK
- Copyright JWA Architects Limited. This drawing remains the property of JWA Architects Limited & may not be reproduced in any way without prior consent.

|   |            |                            |     |
|---|------------|----------------------------|-----|
| A | 03.03.2023 | TITLE BLOCK UPDATED        | SPB |
| B | 21.03.2023 | BLUE / GREEN ROOF UPDATE   | SPB |
| C | 22.03.2023 | EXISTING GREEN ROOF UPDATE | SPB |
| D | 10.01.2024 | PROPOSED ROOF UPDATE       | NB  |
| E | 15.01.2024 | PROPOSED ROOF UPDATE       | NB  |
| F | 31.01.2024 | LAYOUT UPDATE              | NB  |
| G | 01.02.2024 | LAYOUT UPDATE              | NB  |
| H | 02.02.2024 | LAYOUT UPDATE              | PJH |

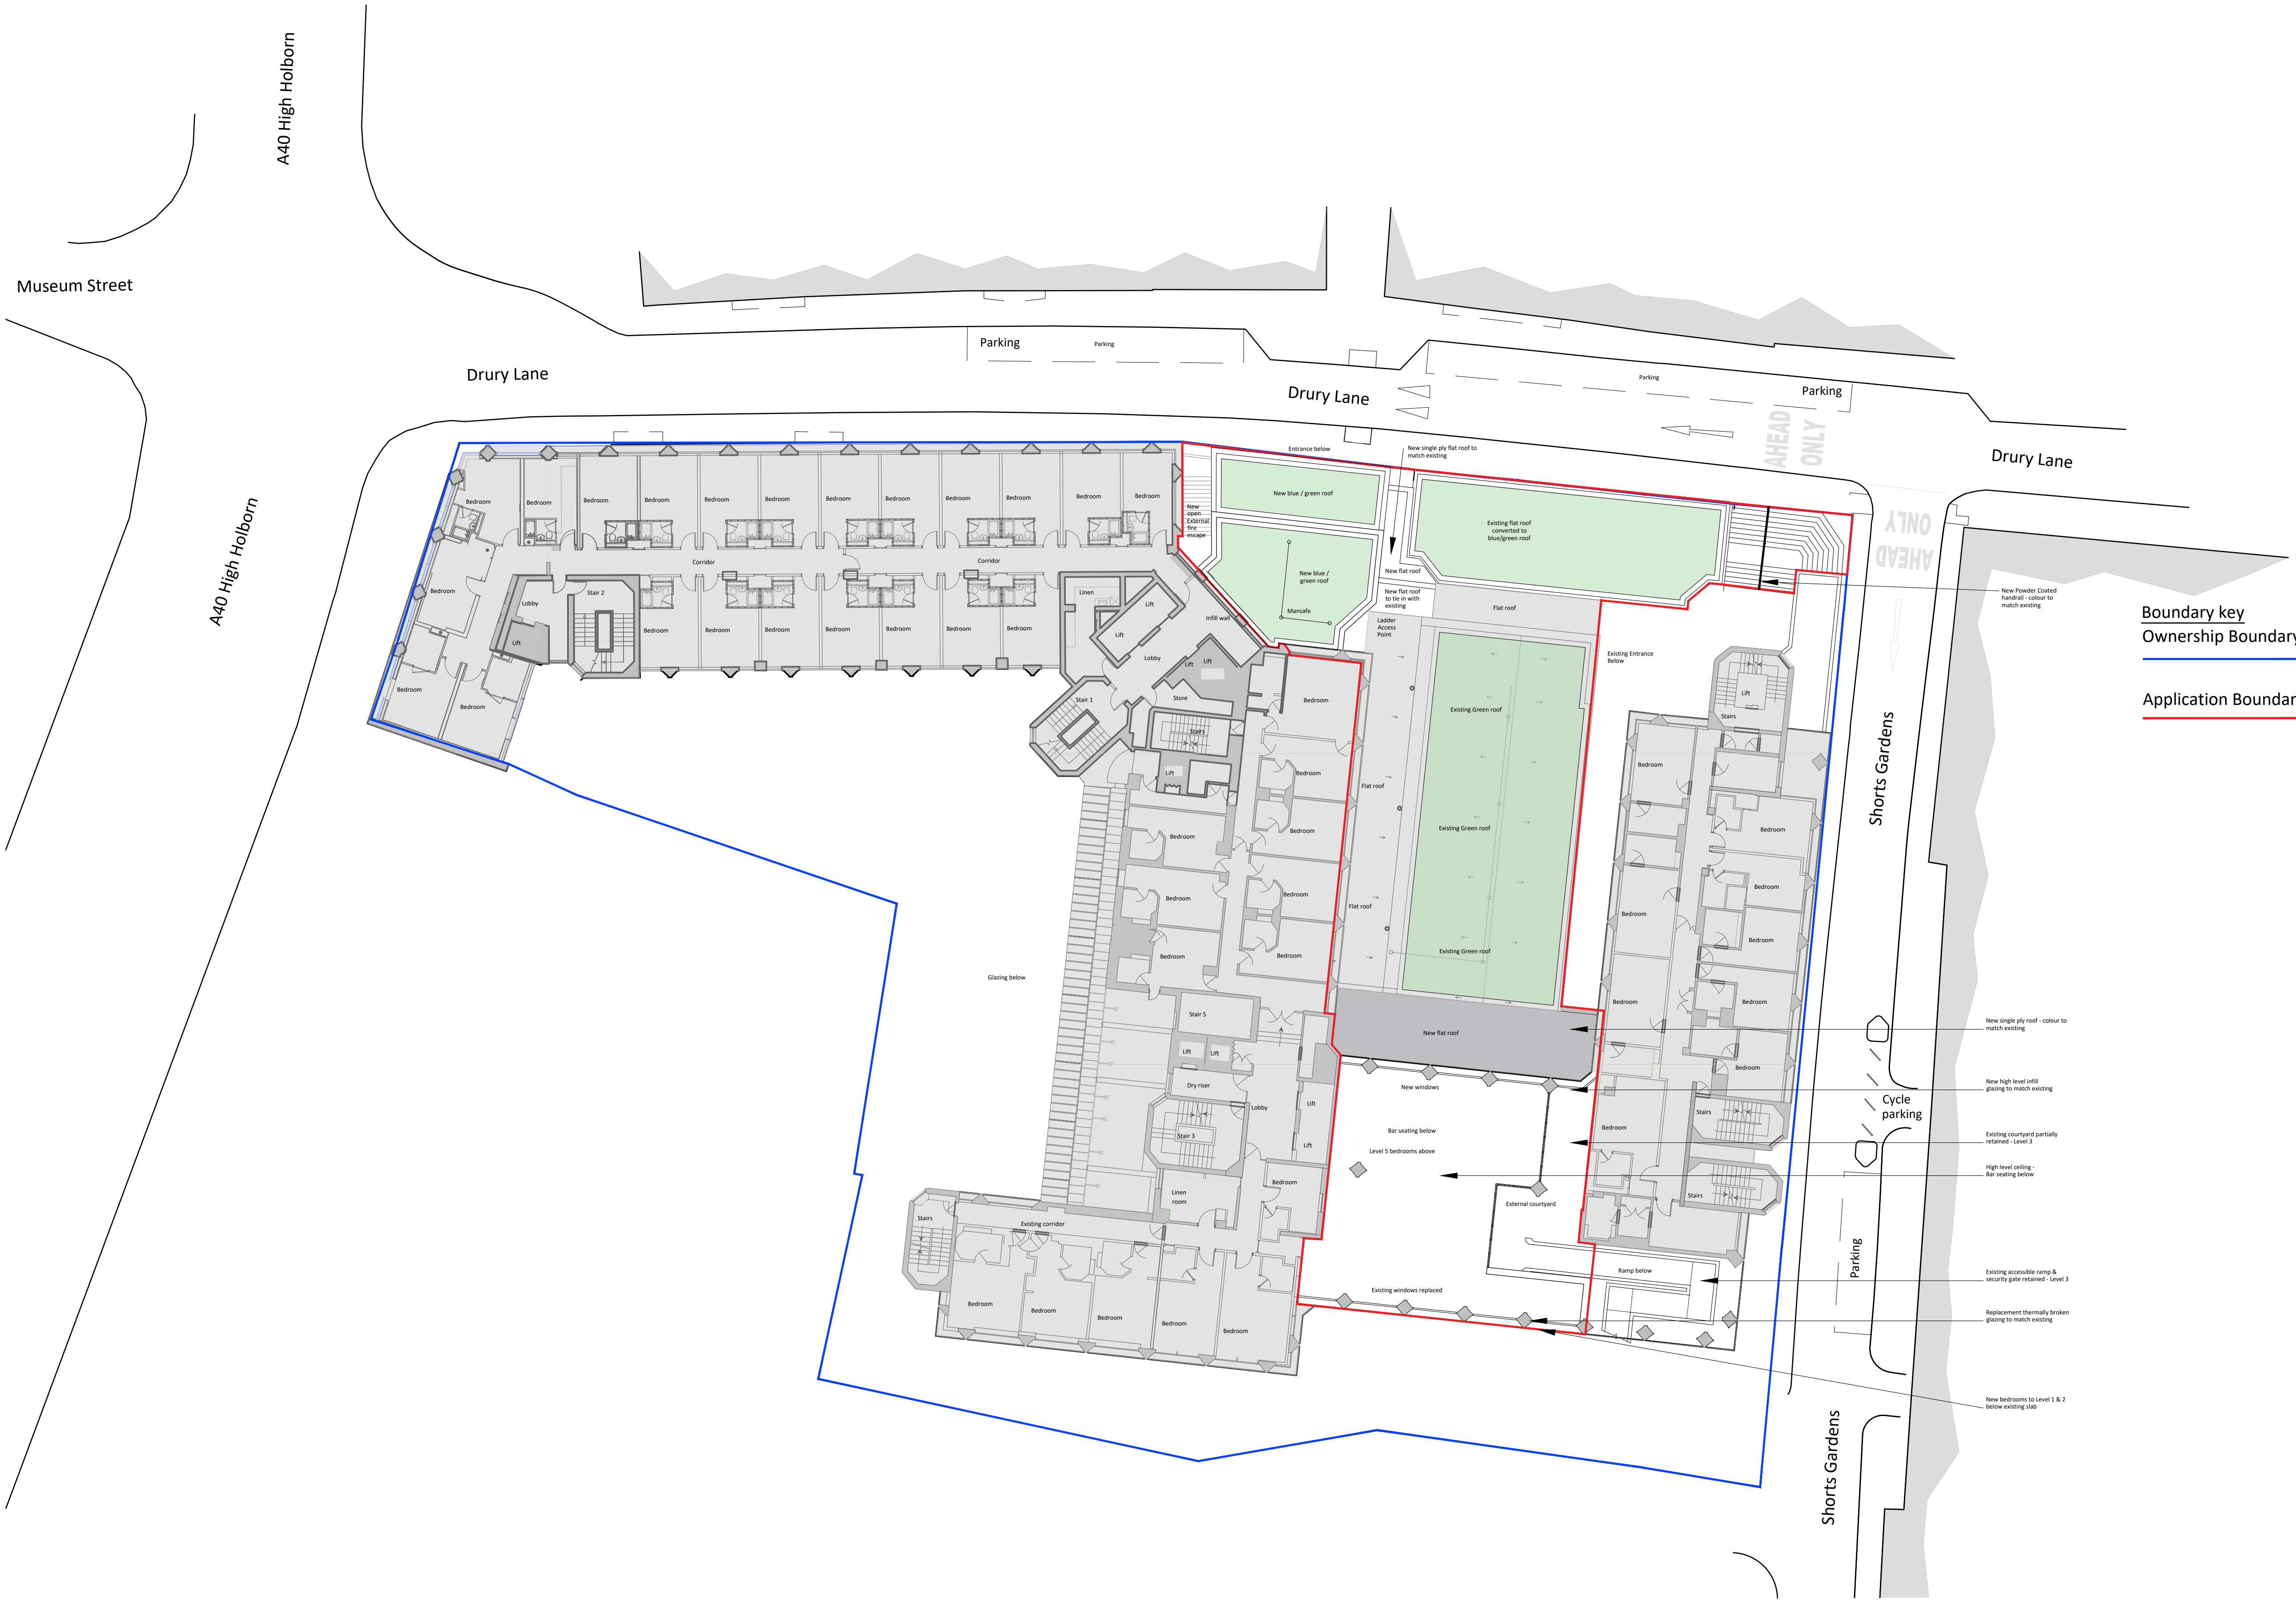

## PLANNING



JWA Architects Limited  
1st Floor, Old Town Hall,  
Church Street,  
Market Harborough  
Leicestershire, LE16 7AA

T +44 (0) 1858 525343  
E office@jwa-architects.co.uk  
W www.jwa-architects.co.uk

Client:



Travelodge

Project: TRAVELODGE  
DRURY LANE  
COVENT GARDEN

Drawing: PROPOSED FLOOR PLAN  
LEVEL 4

Purpose: PLANNING Date: 23/01/2023  
Scale: 1:200 @ A1 Drawn: SPB  
Dwg. No: J9348/23 Revision: H