

A

B

C


D

E


F

FOR CONSTRUCTION PURPOSES DO NOT SCALE FROM THIS DRAWING. ALL DIMENSIONS TO BE CHECKED ON SITE. ANY DISCREPANCIES MUST BE REPORTED TO THE ARCHITECT FOR VERIFICATION PRIOR TO COMMENCEMENT OF THE EFFECTED WORKS. IF IN DOUBT ASK. THIS DRAWING IS COPYRIGHT.

RevNo	Date	Revision note
P1	11/10/23	Preliminary Issue

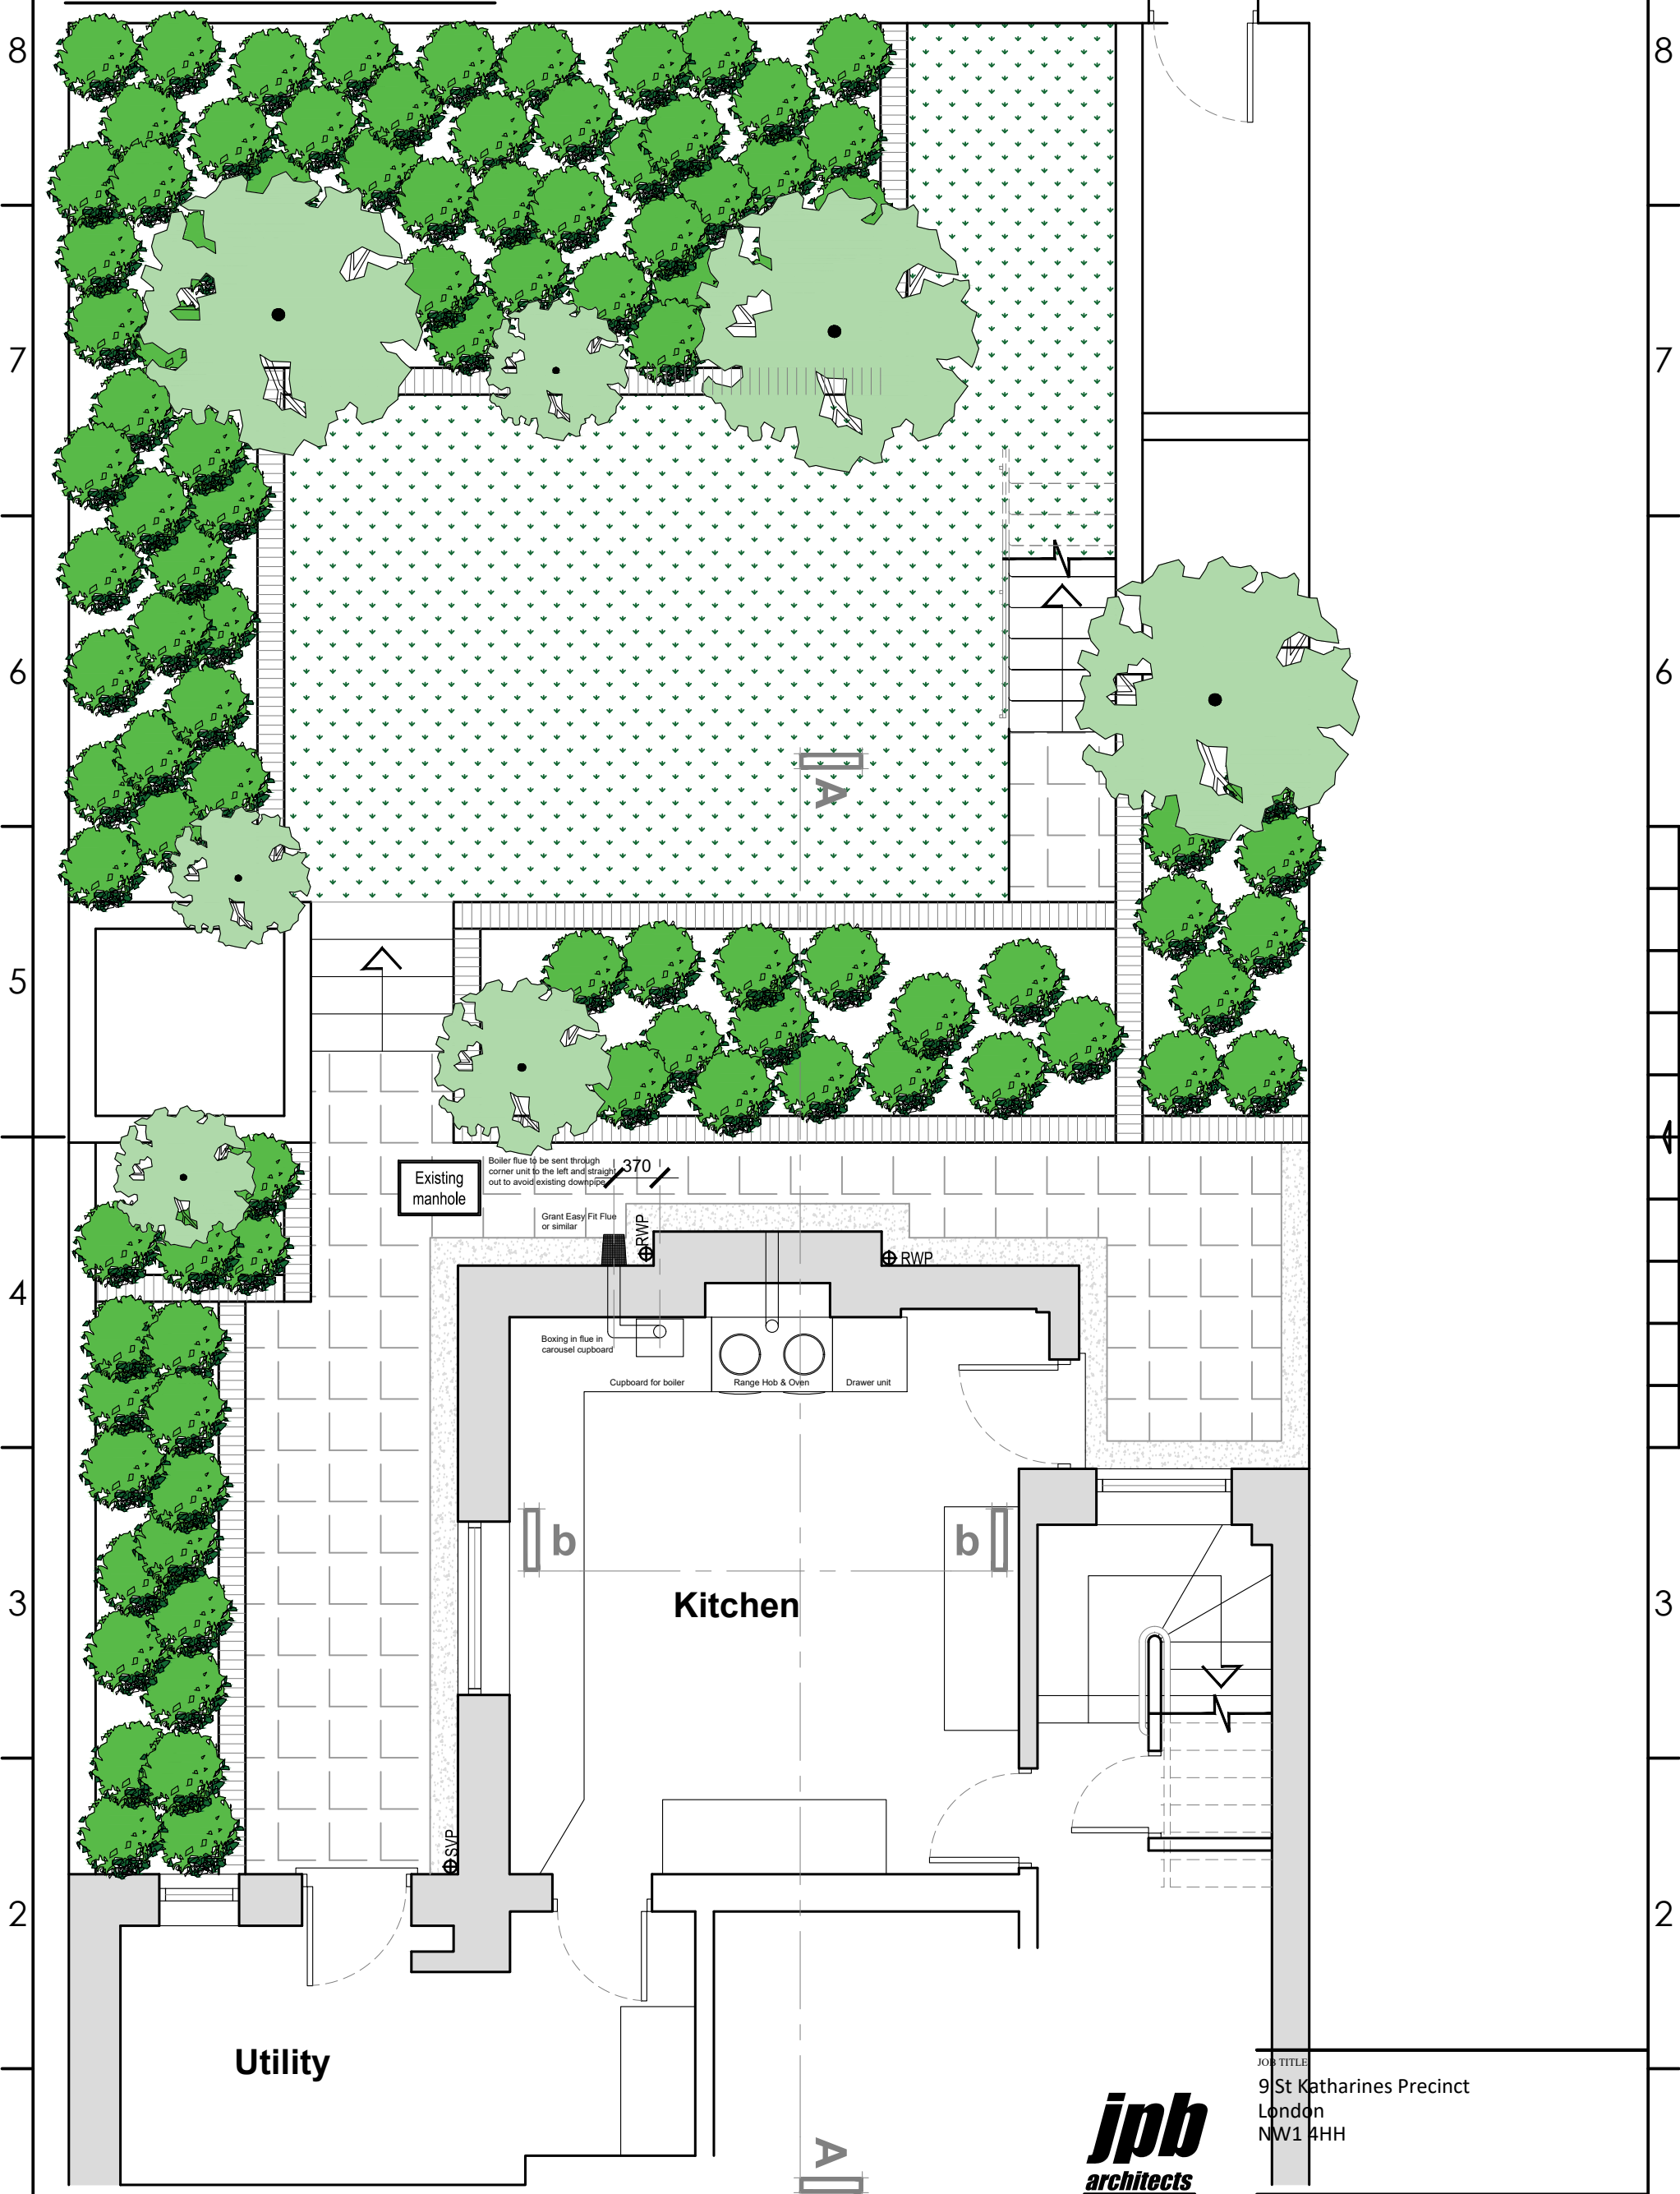

PROPOSED GROUND FLOOR PLAN

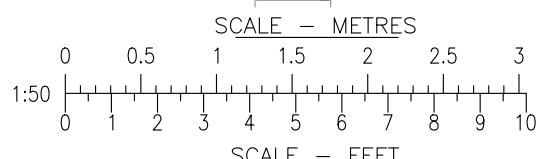

BROOK HOUSE
54A COWLEY MILE ROAD
UXBRIDGE UB8 2FX
TEL: (01895) 272 446
FAX: (01895) 272 483
EMAIL: admin@jpbarchitects.co.uk

JOB TITLE
9 St Katharines Precinct
London
NW1 4HH

DRG TITLE
Existing
Ground floor plan

SCALE @ A3	DATE	
1:50	Oct '23	
JOB NO.	DRG NO.	REV
11245	110	P1