





PLANNING

- Notes
- Site boundary
 - Brickwork to match host building
 - Roofing material to compliment host building
 - Timber framed windows

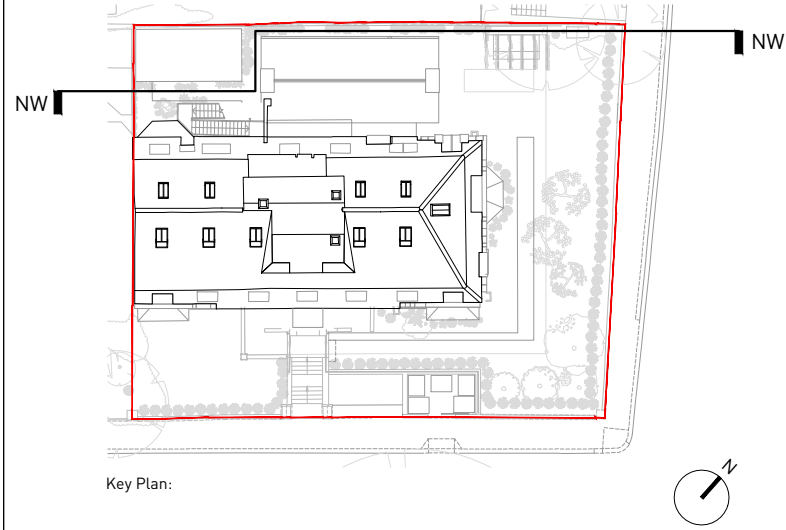

NW

 

<div>1. Do not scale this drawing unless for planning purposes.</div> <div>2. For structural dimensions and details see Structural Engineers drawings.</div> <div>3. All dimensions to be checked on site prior to commencement of any works or preperation of any shop drawings.</div> <div>4. All errors in co-ordinates, levels and dimensions, are to be reported to the Architect.</div> <div>5. All temporary works to be responsibility of the contractor.</div> <div>6. This drawing to be read in conjunction with all relevant Architects drawings and specifications and with other Consultants Information.</div>	Revision	Date	Description	Revision	Date	Description
	P1	05.01.24	Issued for Planning			
	P2	30.01.24	Revised planning issue			

TDO

80 Great Suffolk Street, London SE1 0BE
020 7928 8787 info@tdoarchitecture.com
tdoarchitecture.com
© TDO Architecture + Design Studio Ltd

PROJECT Ornan Court		
TITLE Proposed North West Elevation		
DWG No 1915(PL)122		
DATE 05.01.24	REVISION P2	SCALE 1:200@A3