



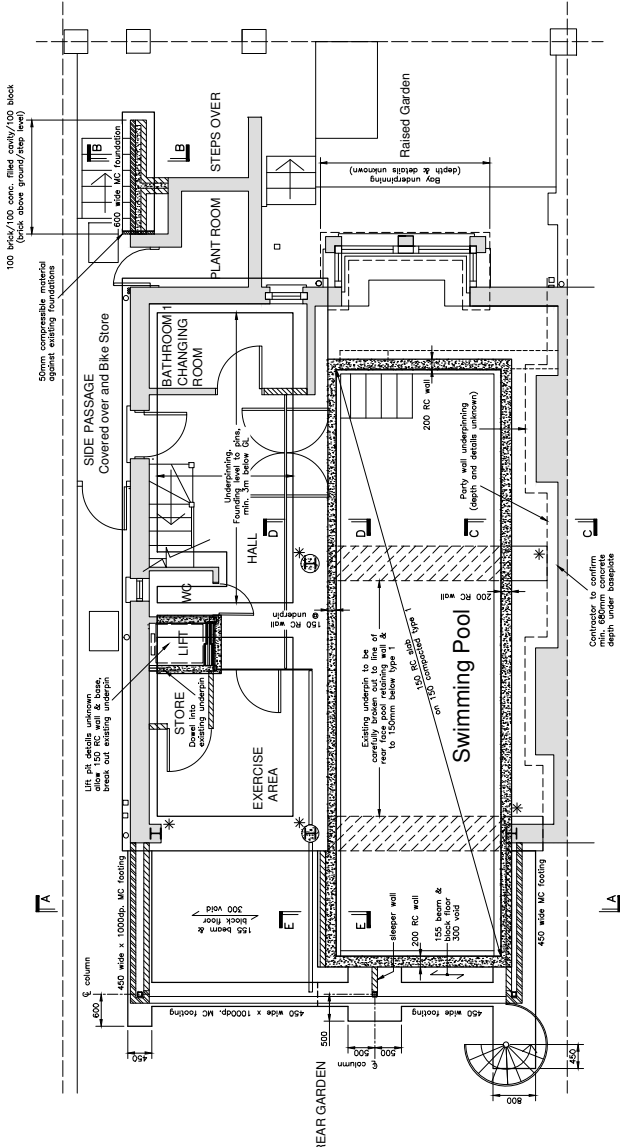


LOWER GROUND FLOOR PLAN
SHOWING FOUNDATIONS
SCALE 1:50

* All steel to have base plate on top of underpin concrete (i.e. masonry to be locally removed)


SECTION A-A
SCALE 1:50

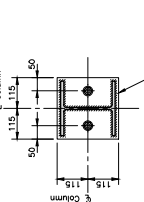


BASE PLATE DETAIL
2030C
SCALE 1:10

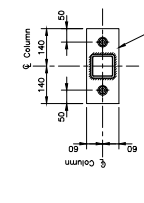


BASE PLATE DETAIL
300SHS
SCALE 1:10

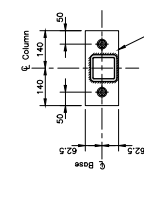

BASE PLATE DETAIL
100SHS
SCALE 1:10

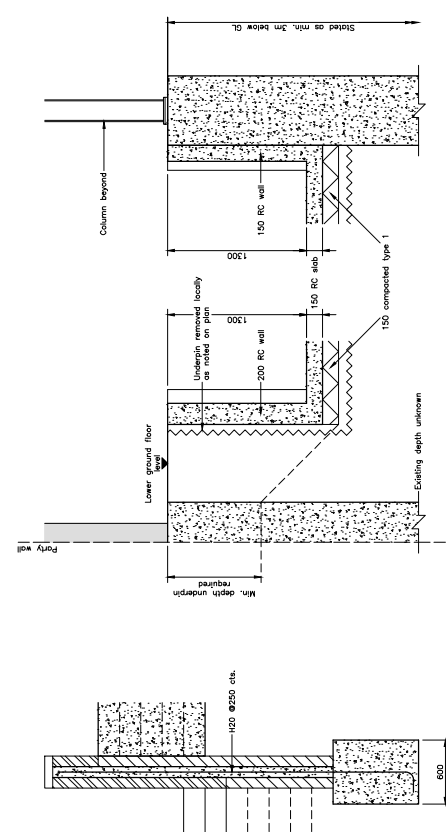


SECTION B-B
SCALE 1:25

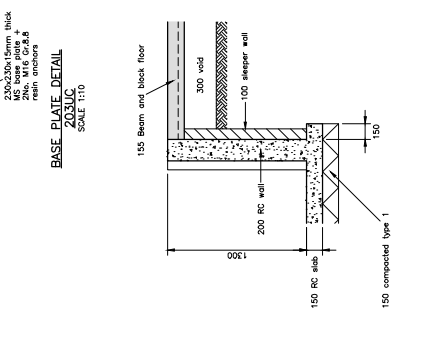

SECTION C-C
SCALE 1:25



SECTION D-D
SCALE 1:25

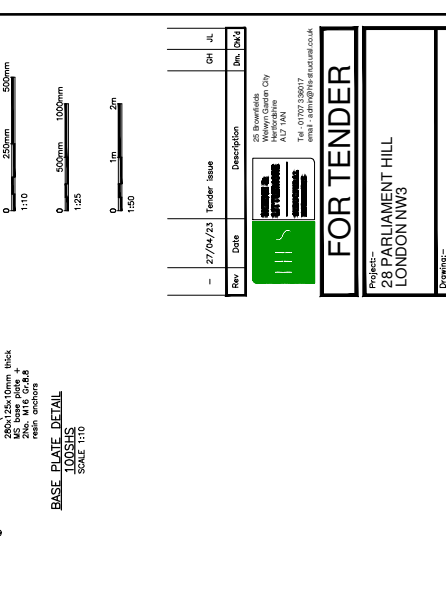

SECTION E-E
SCALE 1:25

Rev

Date

Description

Drawn by

27/04/23

27/04/23

Tender issue

28 Parliament Hill

28 Parliament Hill

London NW3

28 Parliament Hill

London NW3

FOR TENDER

Project:-

28 PARLIAMENT HILL

LONDON NW3

Drawing:-

LOWER GROUND FLOOR PLAN

SHOWING FOUNDATIONS

Scale

1:50 @B1

Scale

1:50 @B1

Scale

1:50 @B1

Date

24/12/23

Date

24/12/23

Date

24/12/23

Job No

22217

Job No

22217

Job No

22217

Rev

01

Rev

01

Rev

01

REFER TO NOTES ON DRAWING 22217/05