


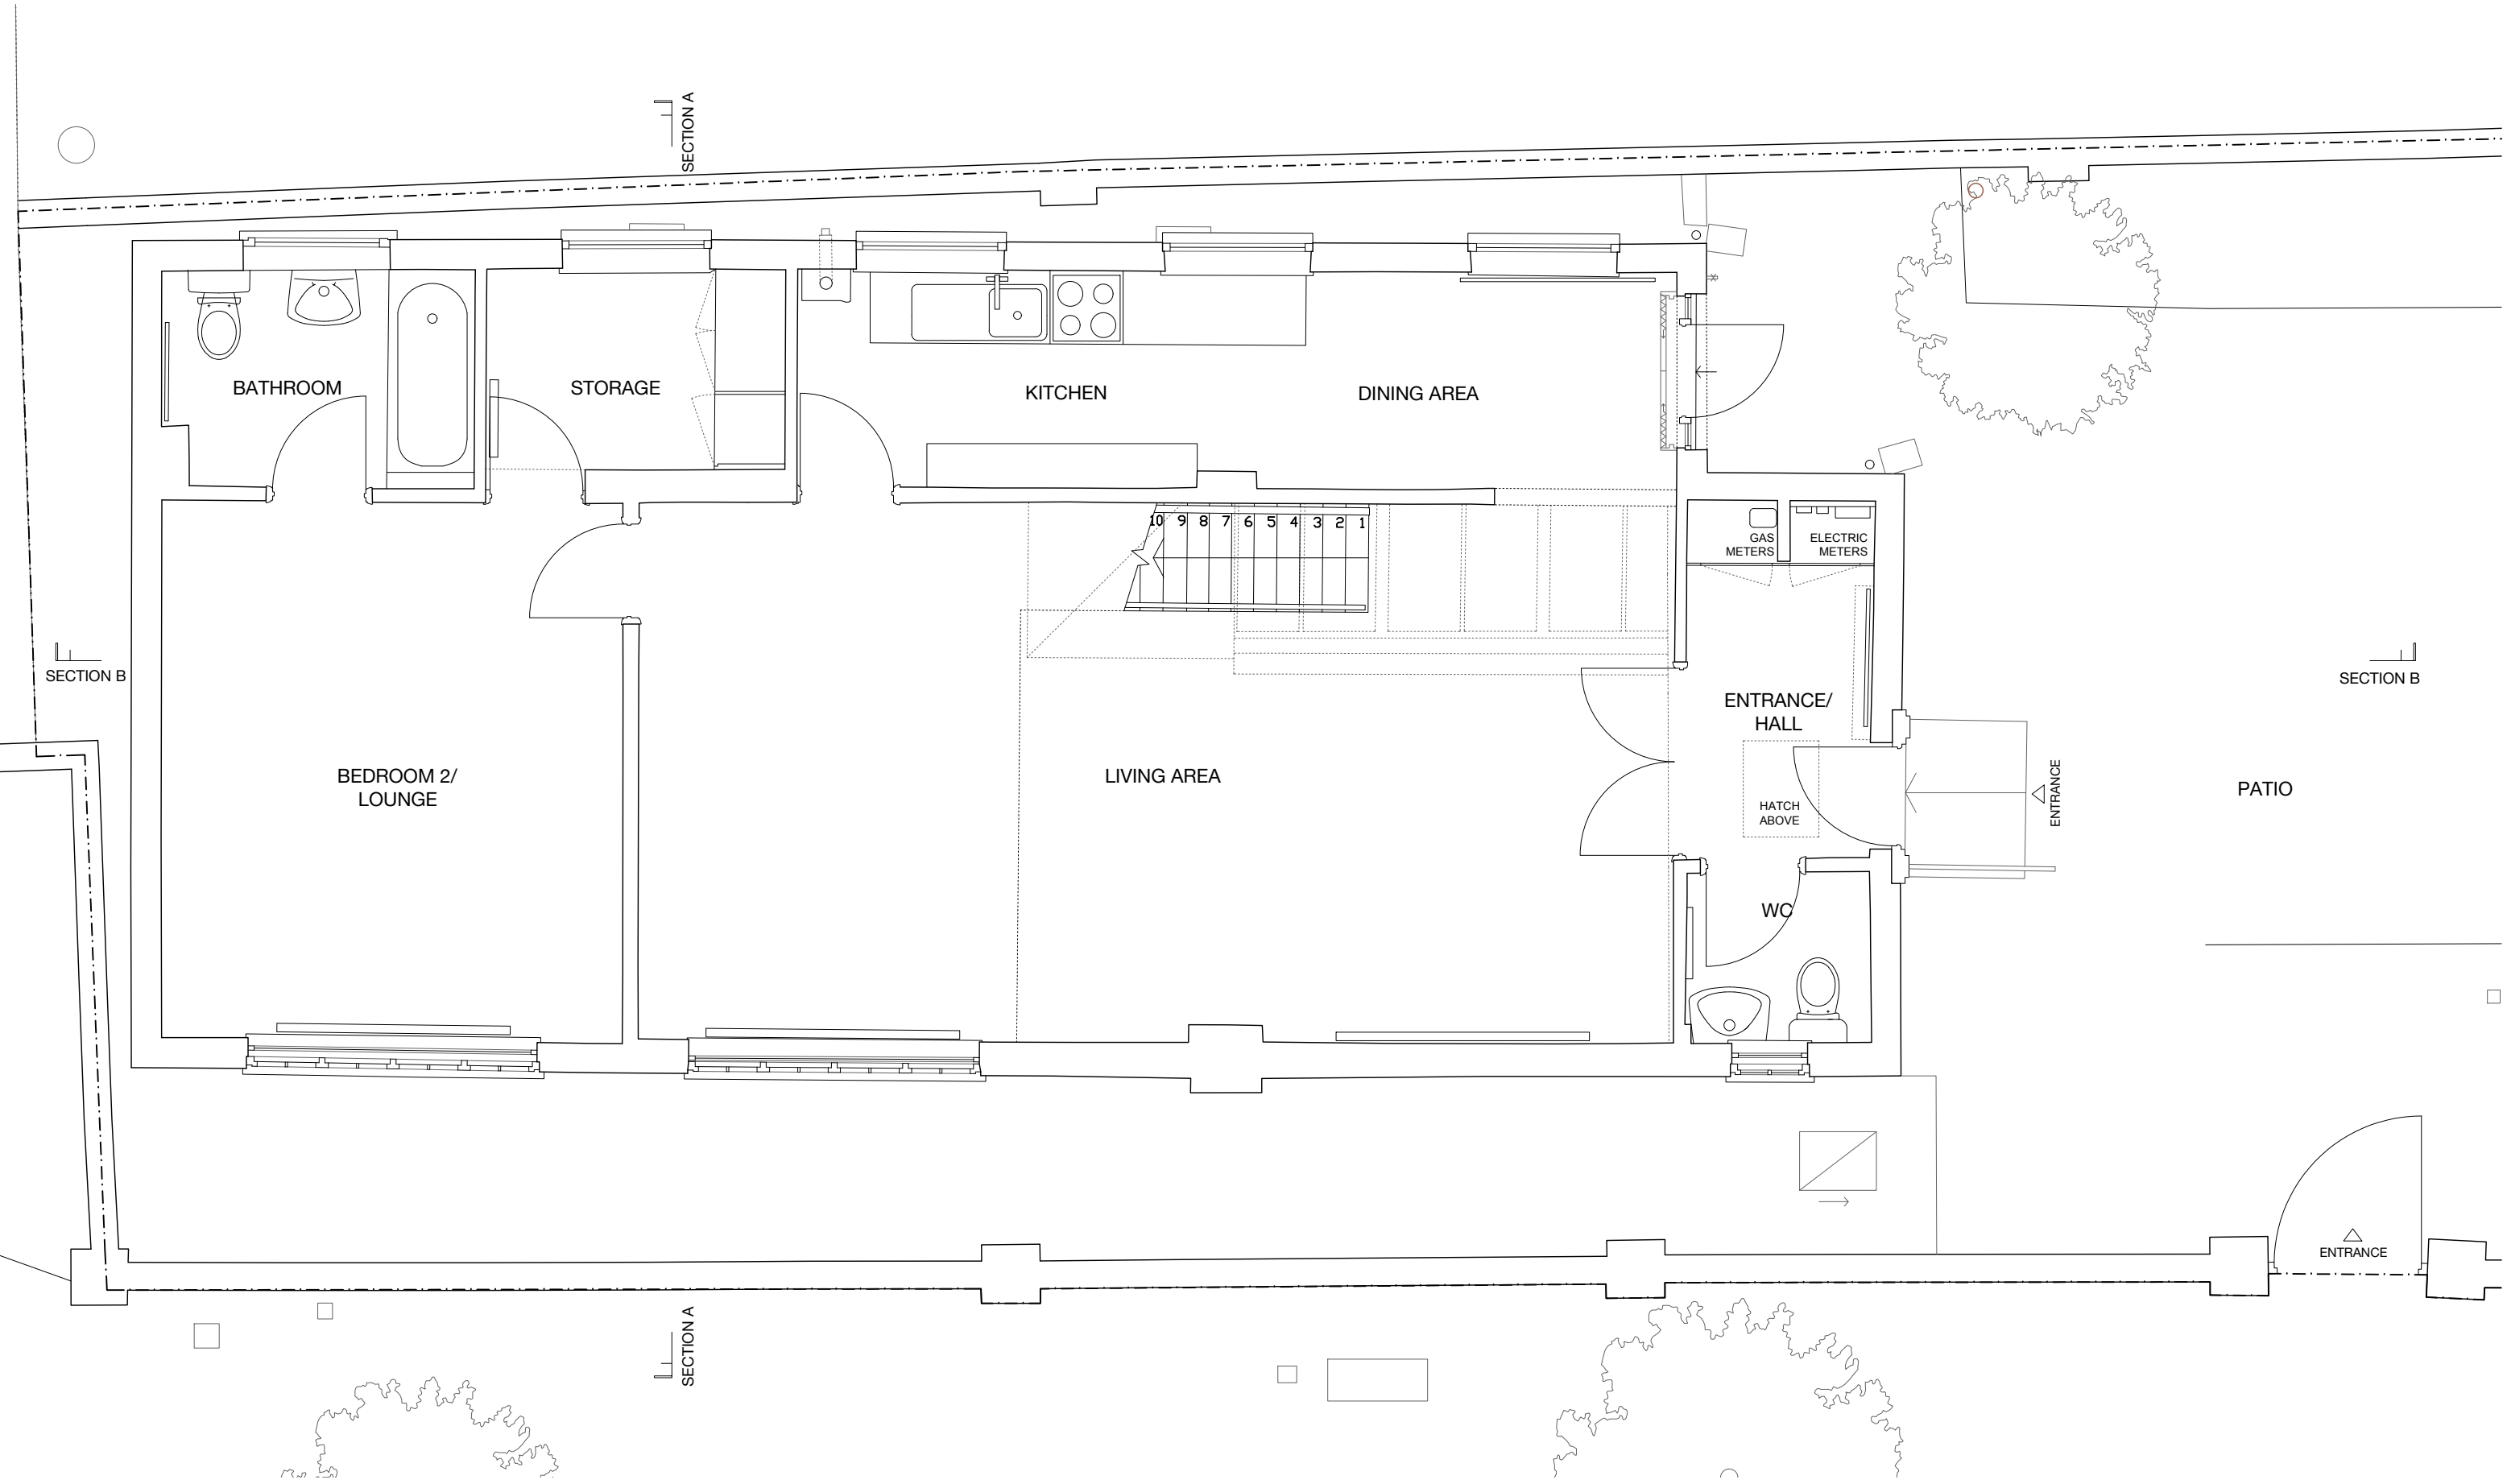

REV.	DATE	DESCRIPTION	REV.	DATE	DESCRIPTION

DISCLAIMER
This drawing is prepared solely for design and planning submission purposes. It is not intended or suitable for either Building Regulations or Construction purposes and should not be used for such.

STATUS:
PLANNING

JOB NO: 604

SCALE: 1:50@A3

DATE: FEB 24

DRAWN BY: SV

CLIENT: JAMES WAINWRIGHT

DRAWING NAME: EXISTING GROUND FLOOR PLAN

JOB ADDRESS: 10 ABBOTS PLACE, NW6 4NP

DRAWING NO: **AL(00)01** REV.: -

7a Ezra Street
1st Floor
London E2 7RH
rees.archi
planning@rees.archi
02071546313