



1 Proposed Ground Floor Plan
1:100

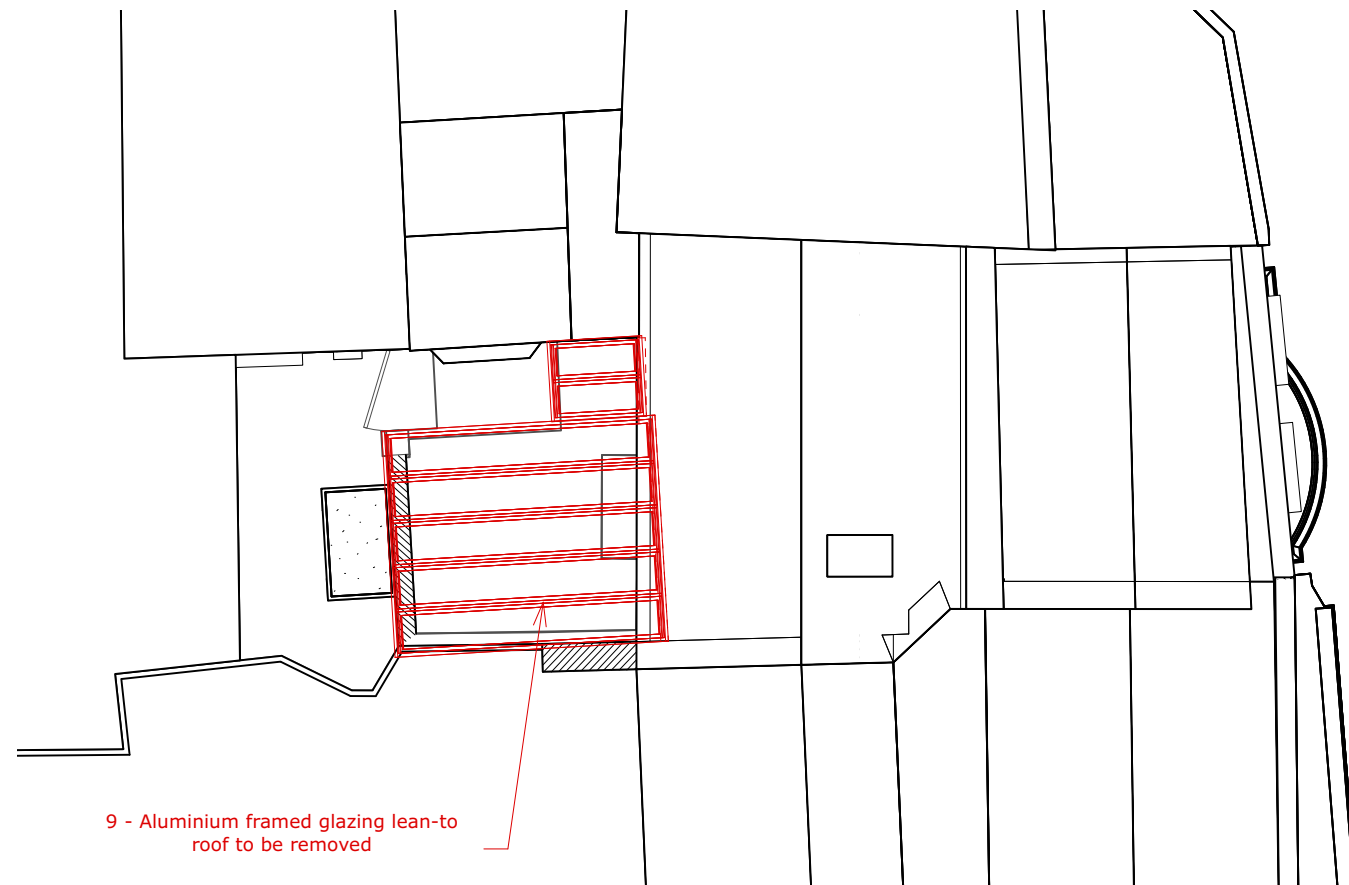


3 Proposed Roof Plan
1:100


Demolition Key
 9 - Modern, non-consented aluminium framed glazed lean to removed

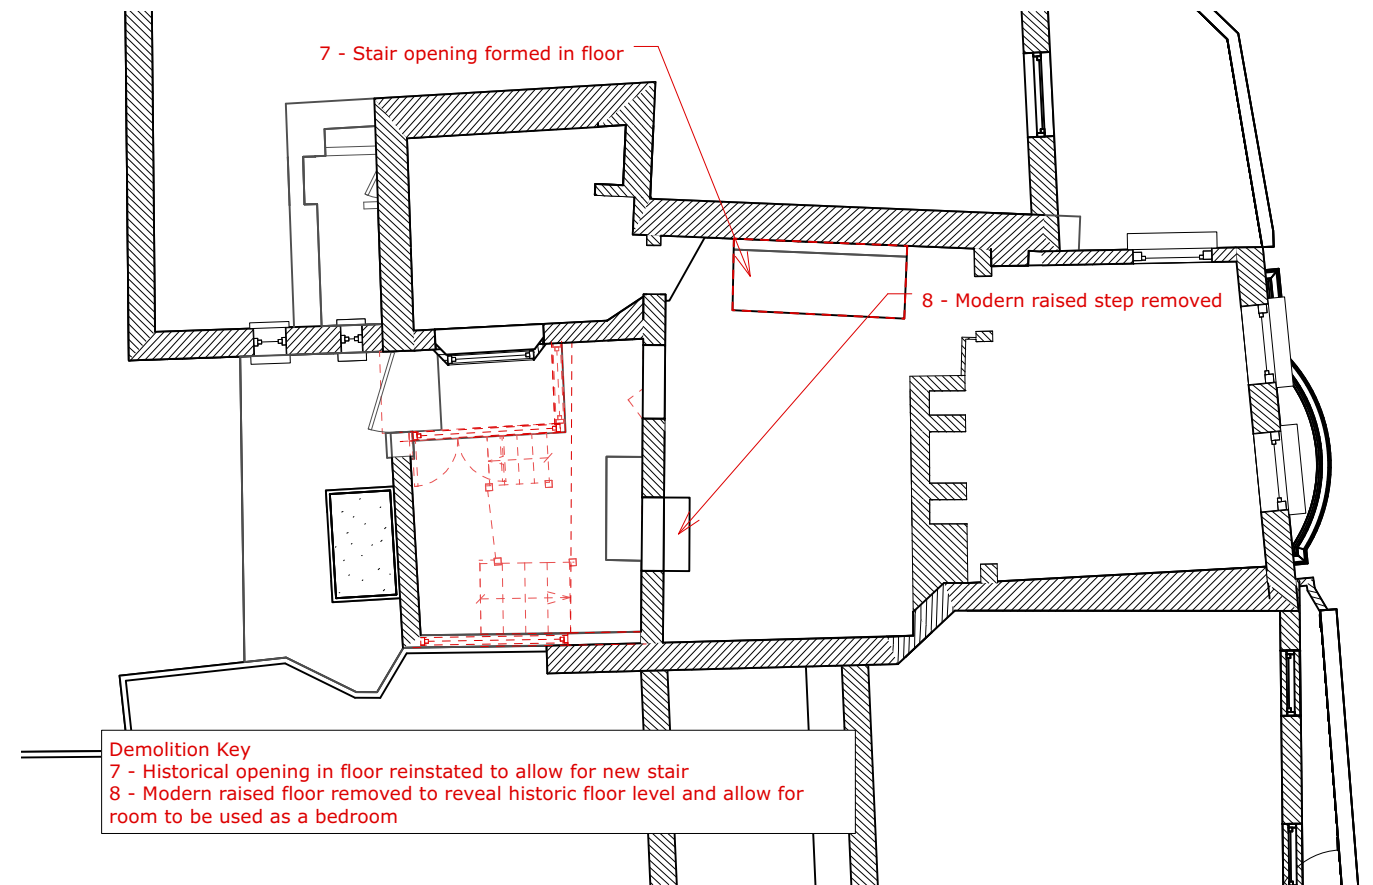

2 Proposed First Floor Plan
1:100

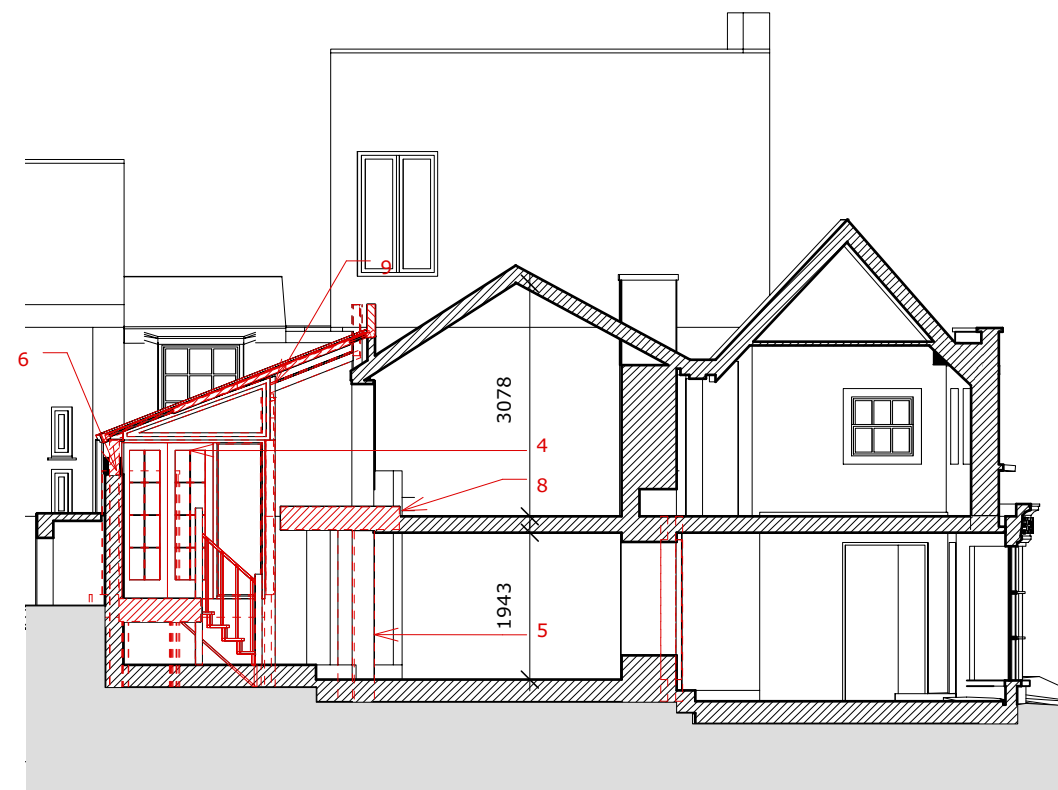

4 Demolition Section
1:100

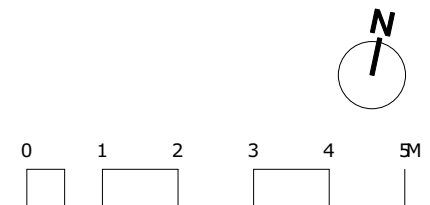

P7 08/12/2023 DJG

revisions:

All dimensions and areas are approximate and are to be verified.

NORTON MAYFIELD ARCHITECTS
 Harland Works, Unit 8
 70 John Street
 Sheffield
 S2 4QU
 Tel: 0114 270 0014
 Sheffield & London
 nortonmayfield.co.uk

RIBA | Chartered Practice **arb** | Architects Registration Board

Client:
Mr. D. Jordan


Project:
**85 Heath St & 6 Golden Yard
London NW3 6UG**

Drawing No:
1955-NMA-00-ZZ-SK-D-00100


Drawing title:
Demolition Plans

Status: S2 Revision: P7 Purpose of issue: For Information Scale:

1955-NMA-00-ZZ-DR-A-00002.vwx

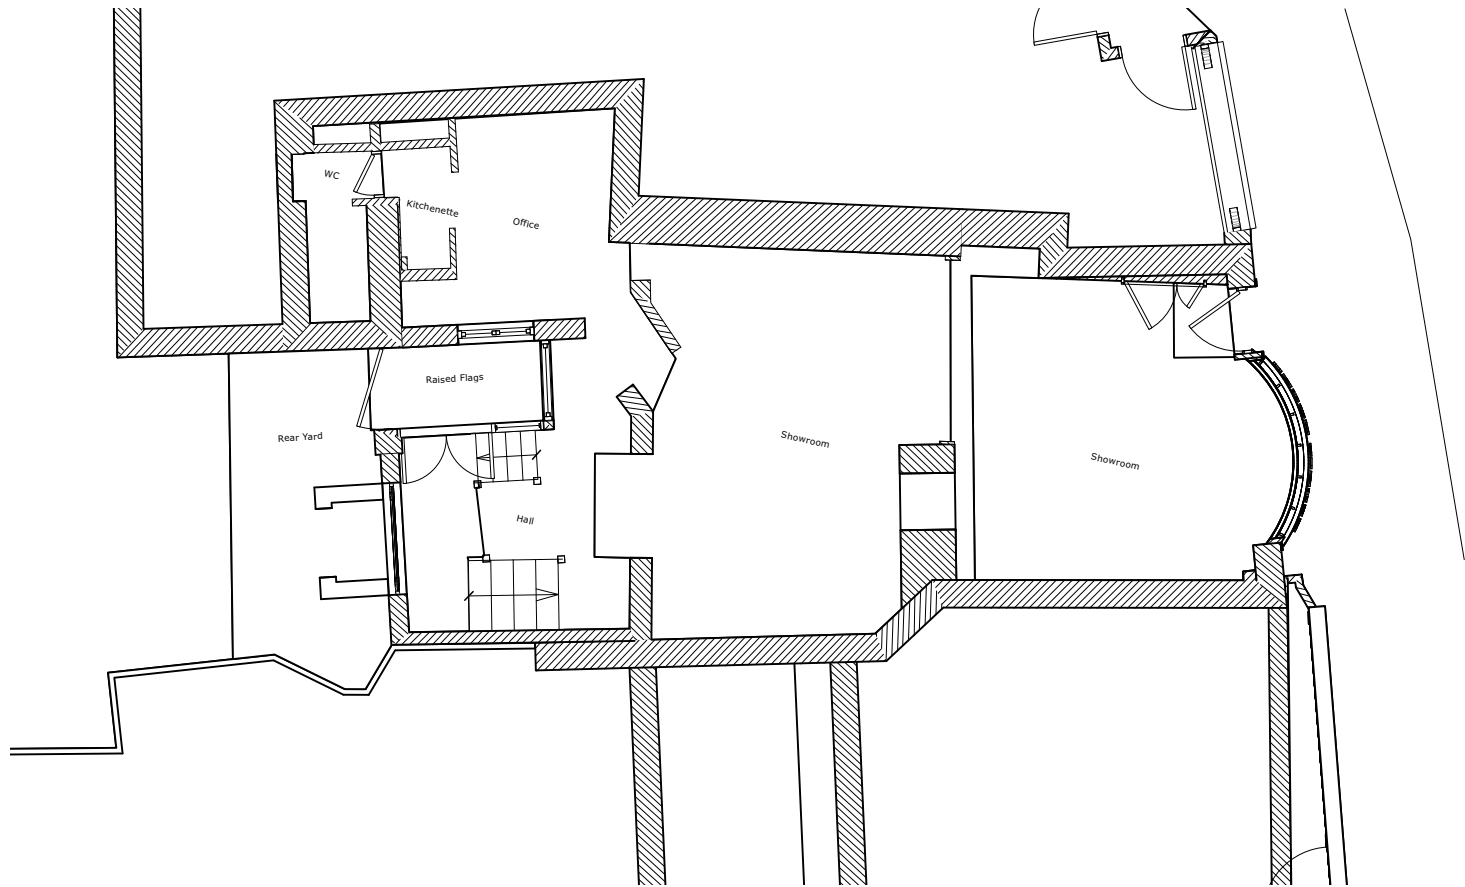


1 Existing Ground Floor Plan
1:100

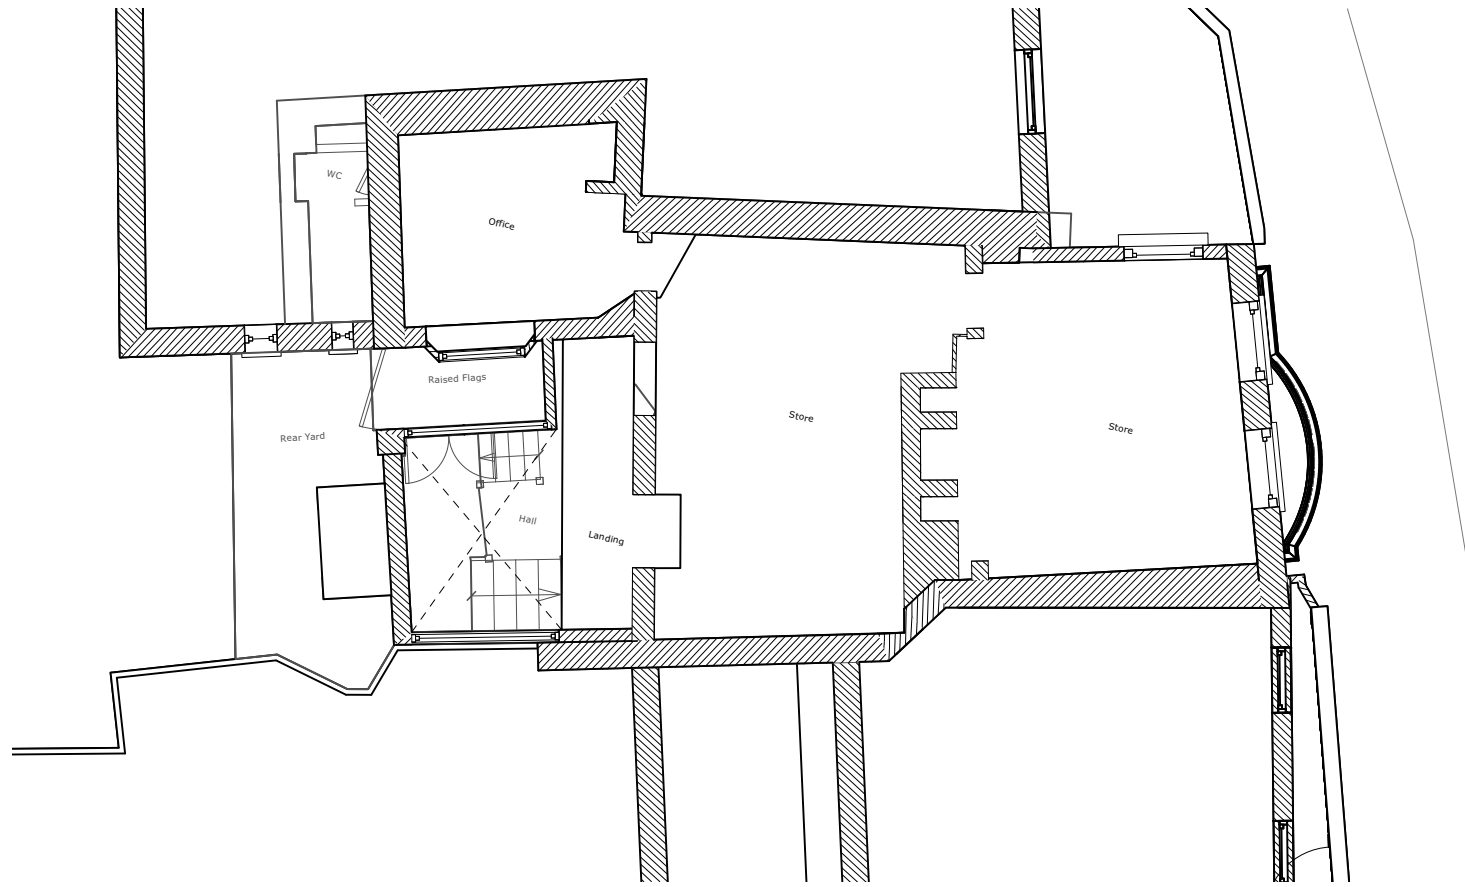

2 Existing First Floor Plan
1:100



3 Existing Roof Plan
1:100

 

P4 27/04/2023 DJG

revisions:

All dimensions and areas are approximate and are to be verified.

NORTON MAYFIELD ARCHITECTS
Harland Works, Unit 8
70 John Street
Sheffield
S2 4QU
Tel: 0114 270 0014
Sheffield & London
nortonmayfield.co.uk

RIBA | Chartered Practice **arb** | Architects Registration Board

Client:
Mr. D. Jordan

Project:
**85 Heath St & 6 Golden Yard
London NW3 6UG**

Drawing No:
1955-NMA-00-ZZ-SK-B-00100

Drawing title:
Existing Plans

Status:	Revision:	Purpose of Issue:	Scale:
S2	P4	For Information	1:100

1955-NMA-00-ZZ-DR-A-000002.vwx




1 Existing Eastern Elevation
1:100





2 Existing Western Elevation
1:100



3 Existing Southern Part Elevation
1:100

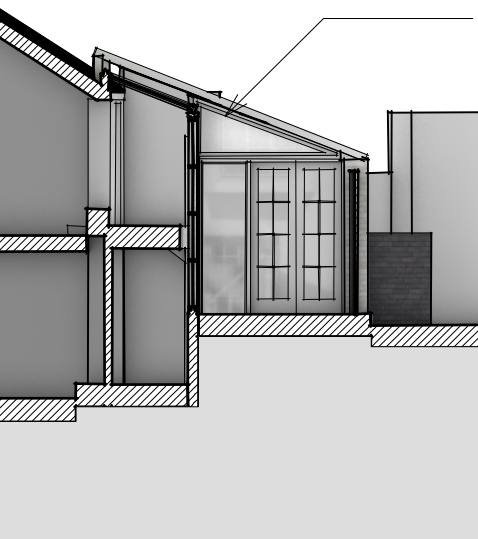

4 Existing Northern Part Elevation
1:100

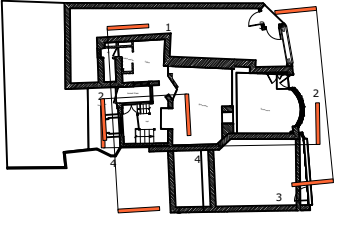 

P4 27/04/2023 DJG

revisions:
All dimensions and areas are approximate and are to be verified.

NORTON MAYFIELD ARCHITECTS
Harland Works, Unit 8
70 John Street
Sheffield
S2 4QU
Tel: 0114 270 0014
Sheffield & London
nortonmayfield.co.uk

RIBA | Chartered Practice **arb** | Architects Registration Board

Client:
Mr. D. Jordan

Project:
**85 Heath St & 6 Golden Yard
London NW3 6UG**

Drawing No:
1955-NMA-00-XX-SK-B-00200

Drawing title:
Existing Elevations

Status:	Revision:	Purpose of issue:	Scale:
S2	P4	For Information	

1955-NMA-00-ZZ-DR-A-000002.vwx