



# SITE PLAN - DRAWING KEY

- SITE BOUNDARY LINE
- LAND OWNED BY THE APPLICANT OUTSIDE OF APPLICATION SITE

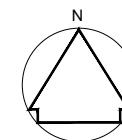

Notes	Date	By

## Planning

 

SCALE BAR IN mm



Project Weeping Ash, Oak Hill Park London, NW3 7LP	Date Nov 2023	Scale 1:1250 at A4	Drawn RW
Drawing Site Location Plan	dwg. no GIC-001	Rev. -	