

This drawing is protected under Copyright and at no time should any portion of this drawing be reproduced or copied without the permission of the Architect. (Design Copyright Act 1968)

This drawing must not be used for purposes other than that for which it is provided. It is supplied without liability for any errors or omissions.

Drawings only to be scaled for planning application purposes, all dimensions to be checked on site. All drawings subject to Statutory Authority Approval.

|       |                        |
|-------|------------------------|
| Notes |                        |
| No    | Date                   |
| -     | INFORMATION 02.02.2024 |

Status INFORMATION





ARCHITECTS + INTERIOR DESIGNERS

91A - 91B HEATH STREET  
LONDON NW3 6SS  
Tel 020 7636 3838

INFO WWW.TG-STUDIO.CO.UK

|                    |            |                                   |       |
|--------------------|------------|-----------------------------------|-------|
| Project            |            | 26B NETHERHALL GARDENS<br>NW3 5TL |       |
| Date               | 02.02.2024 | Scale @ A3                        | 1:500 |
| Drawing            |            |                                   |       |
| SITE LOCATION PLAN |            |                                   |       |
| Drawn by           | RV         | Checked by                        | TG    |
| Job No.            | 263        | Dwg No.                           | A-100 |
|                    |            | Rev.                              | -     |

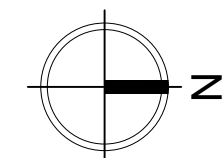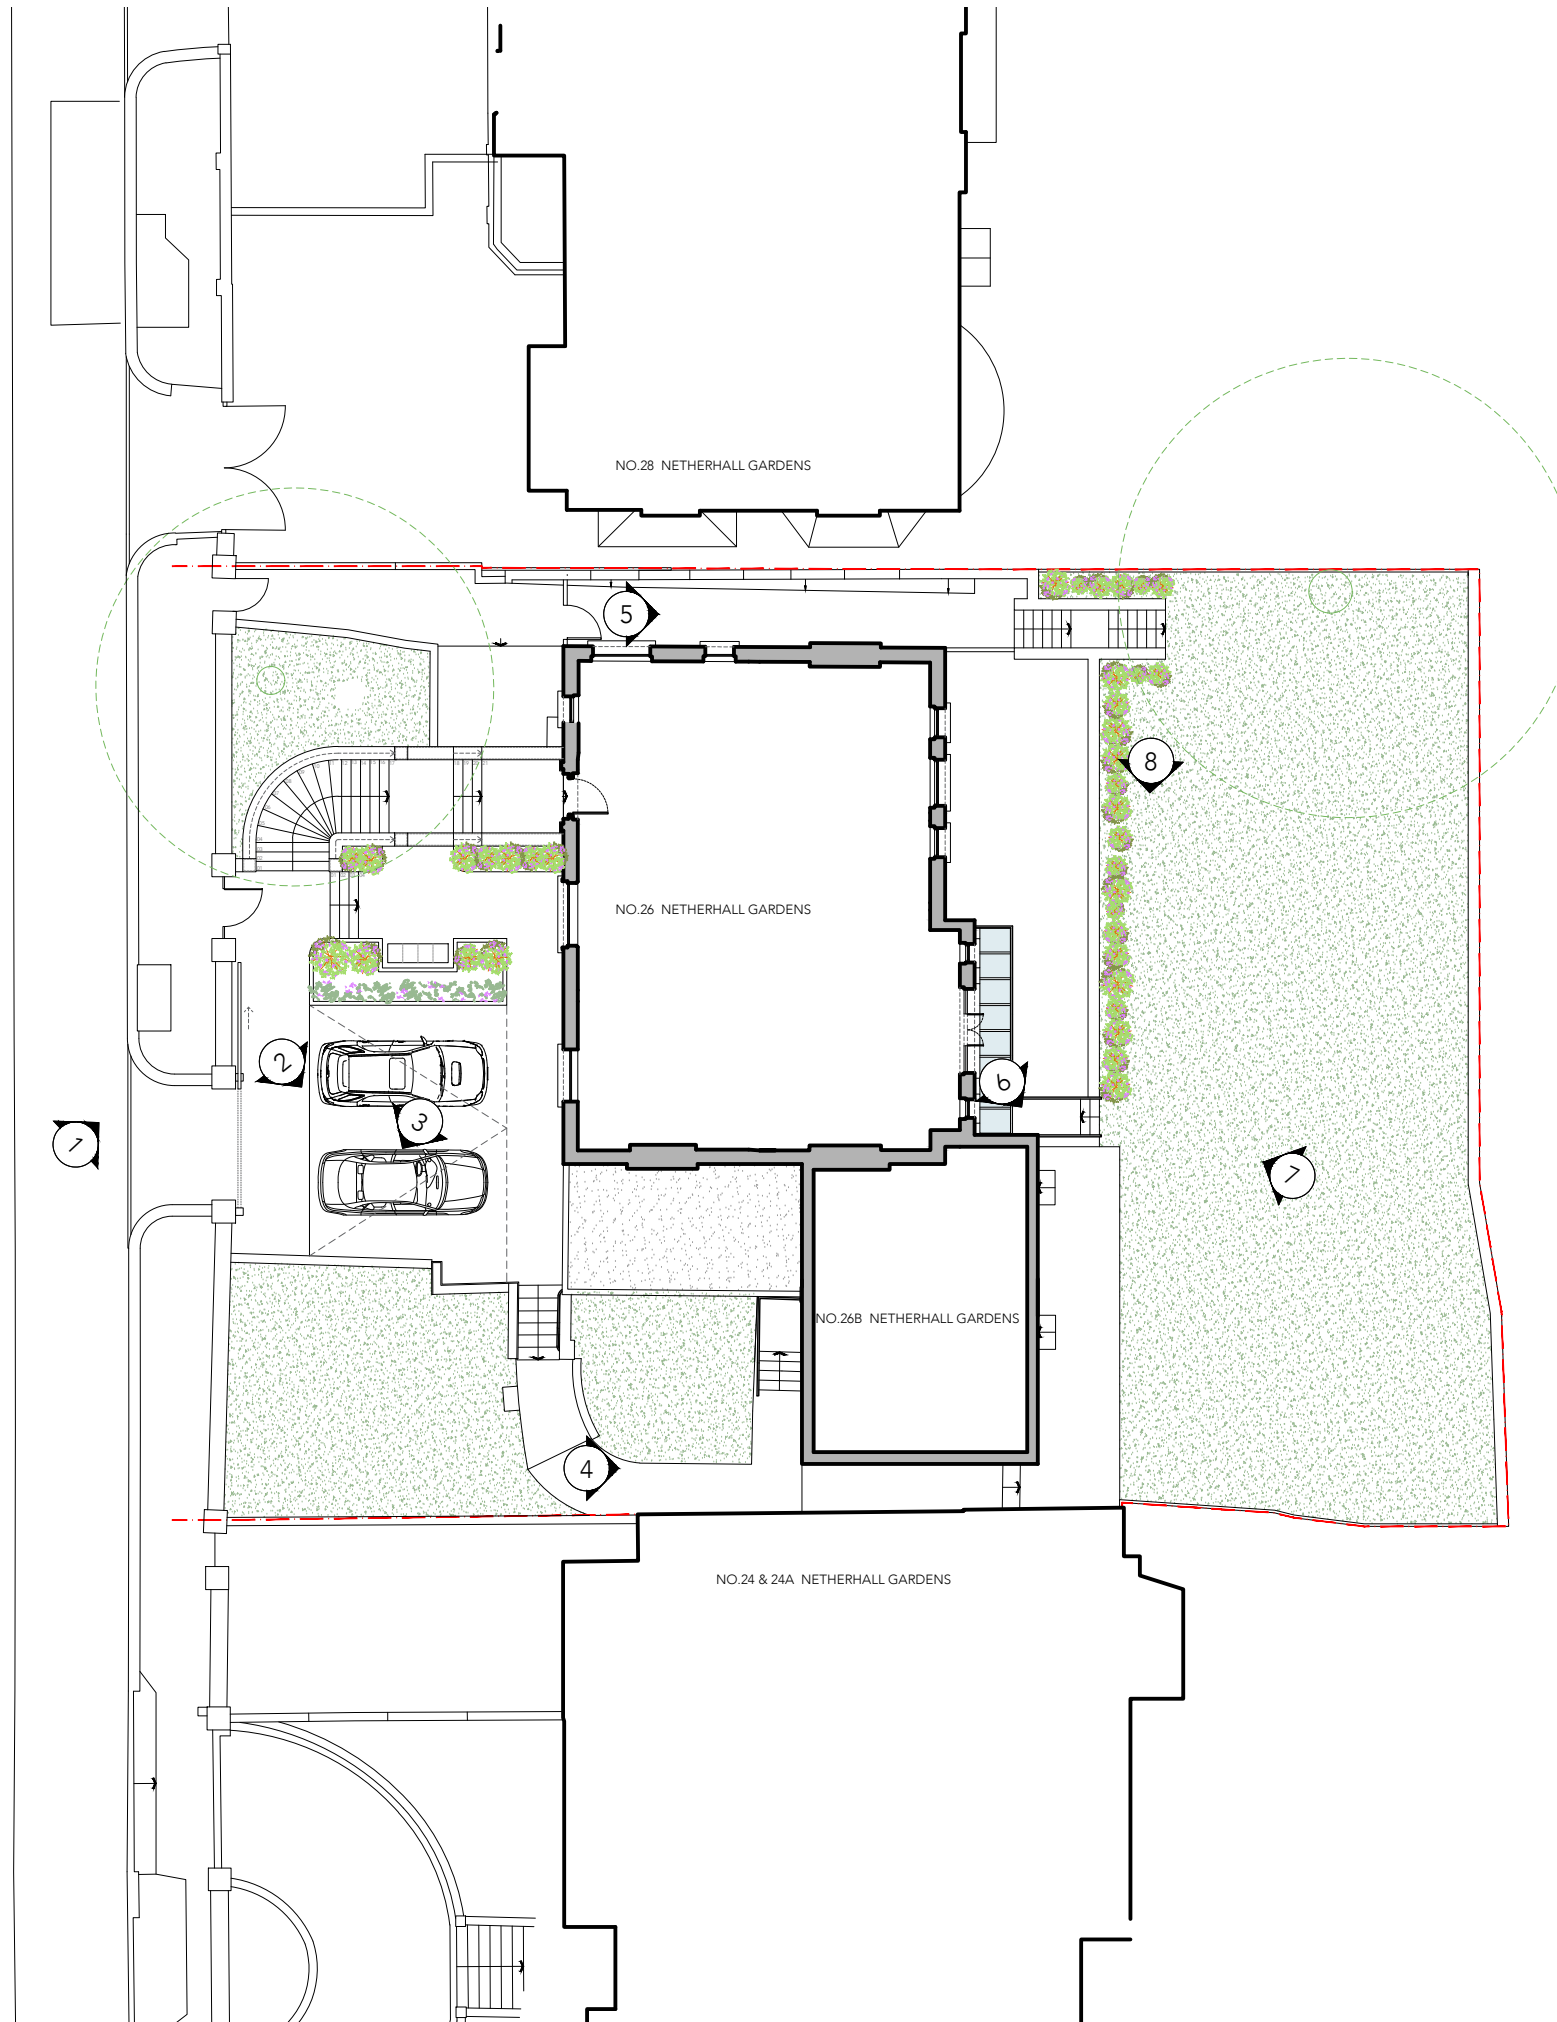

This drawing is protected under Copyright and at no time should any portion of this drawing be reproduced or copied without the permission of the Architect. (Design Copyright Act 1968)

This drawing must not be used for purposes other than that for which it is provided. It is supplied without liability for any errors or omissions.

Drawings only to be scaled for planning application purposes, all dimensions to be checked on site. All drawings subject to Statutory Authority Approval.



|       |                        |
|-------|------------------------|
| Notes |                        |
| No    | Date                   |
| -     | INFORMATION 02.02.2024 |
| Rev   |                        |

Status INFORMATION

**TG STUDIO**  
ARCHITECTS + INTERIOR DESIGNERS

91A - 91B HEATH STREET  
LONDON NW3 6SS  
Tel 020 7 636 3838  
INFO WWW.TG-STUDIO.CO.UK

|          |            |                                   |       |
|----------|------------|-----------------------------------|-------|
| Project  |            | 26B NETHERHALL GARDENS<br>NW3 5TL |       |
| Date     | 02.02.2024 | Scale @ A3                        | 1:200 |
| Drawn by | RV         | Checked by                        | TG    |
| Job No.  | 263        | Dwg No.                           | A-250 |
|          |            | Rev.                              | -     |

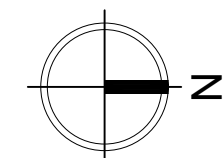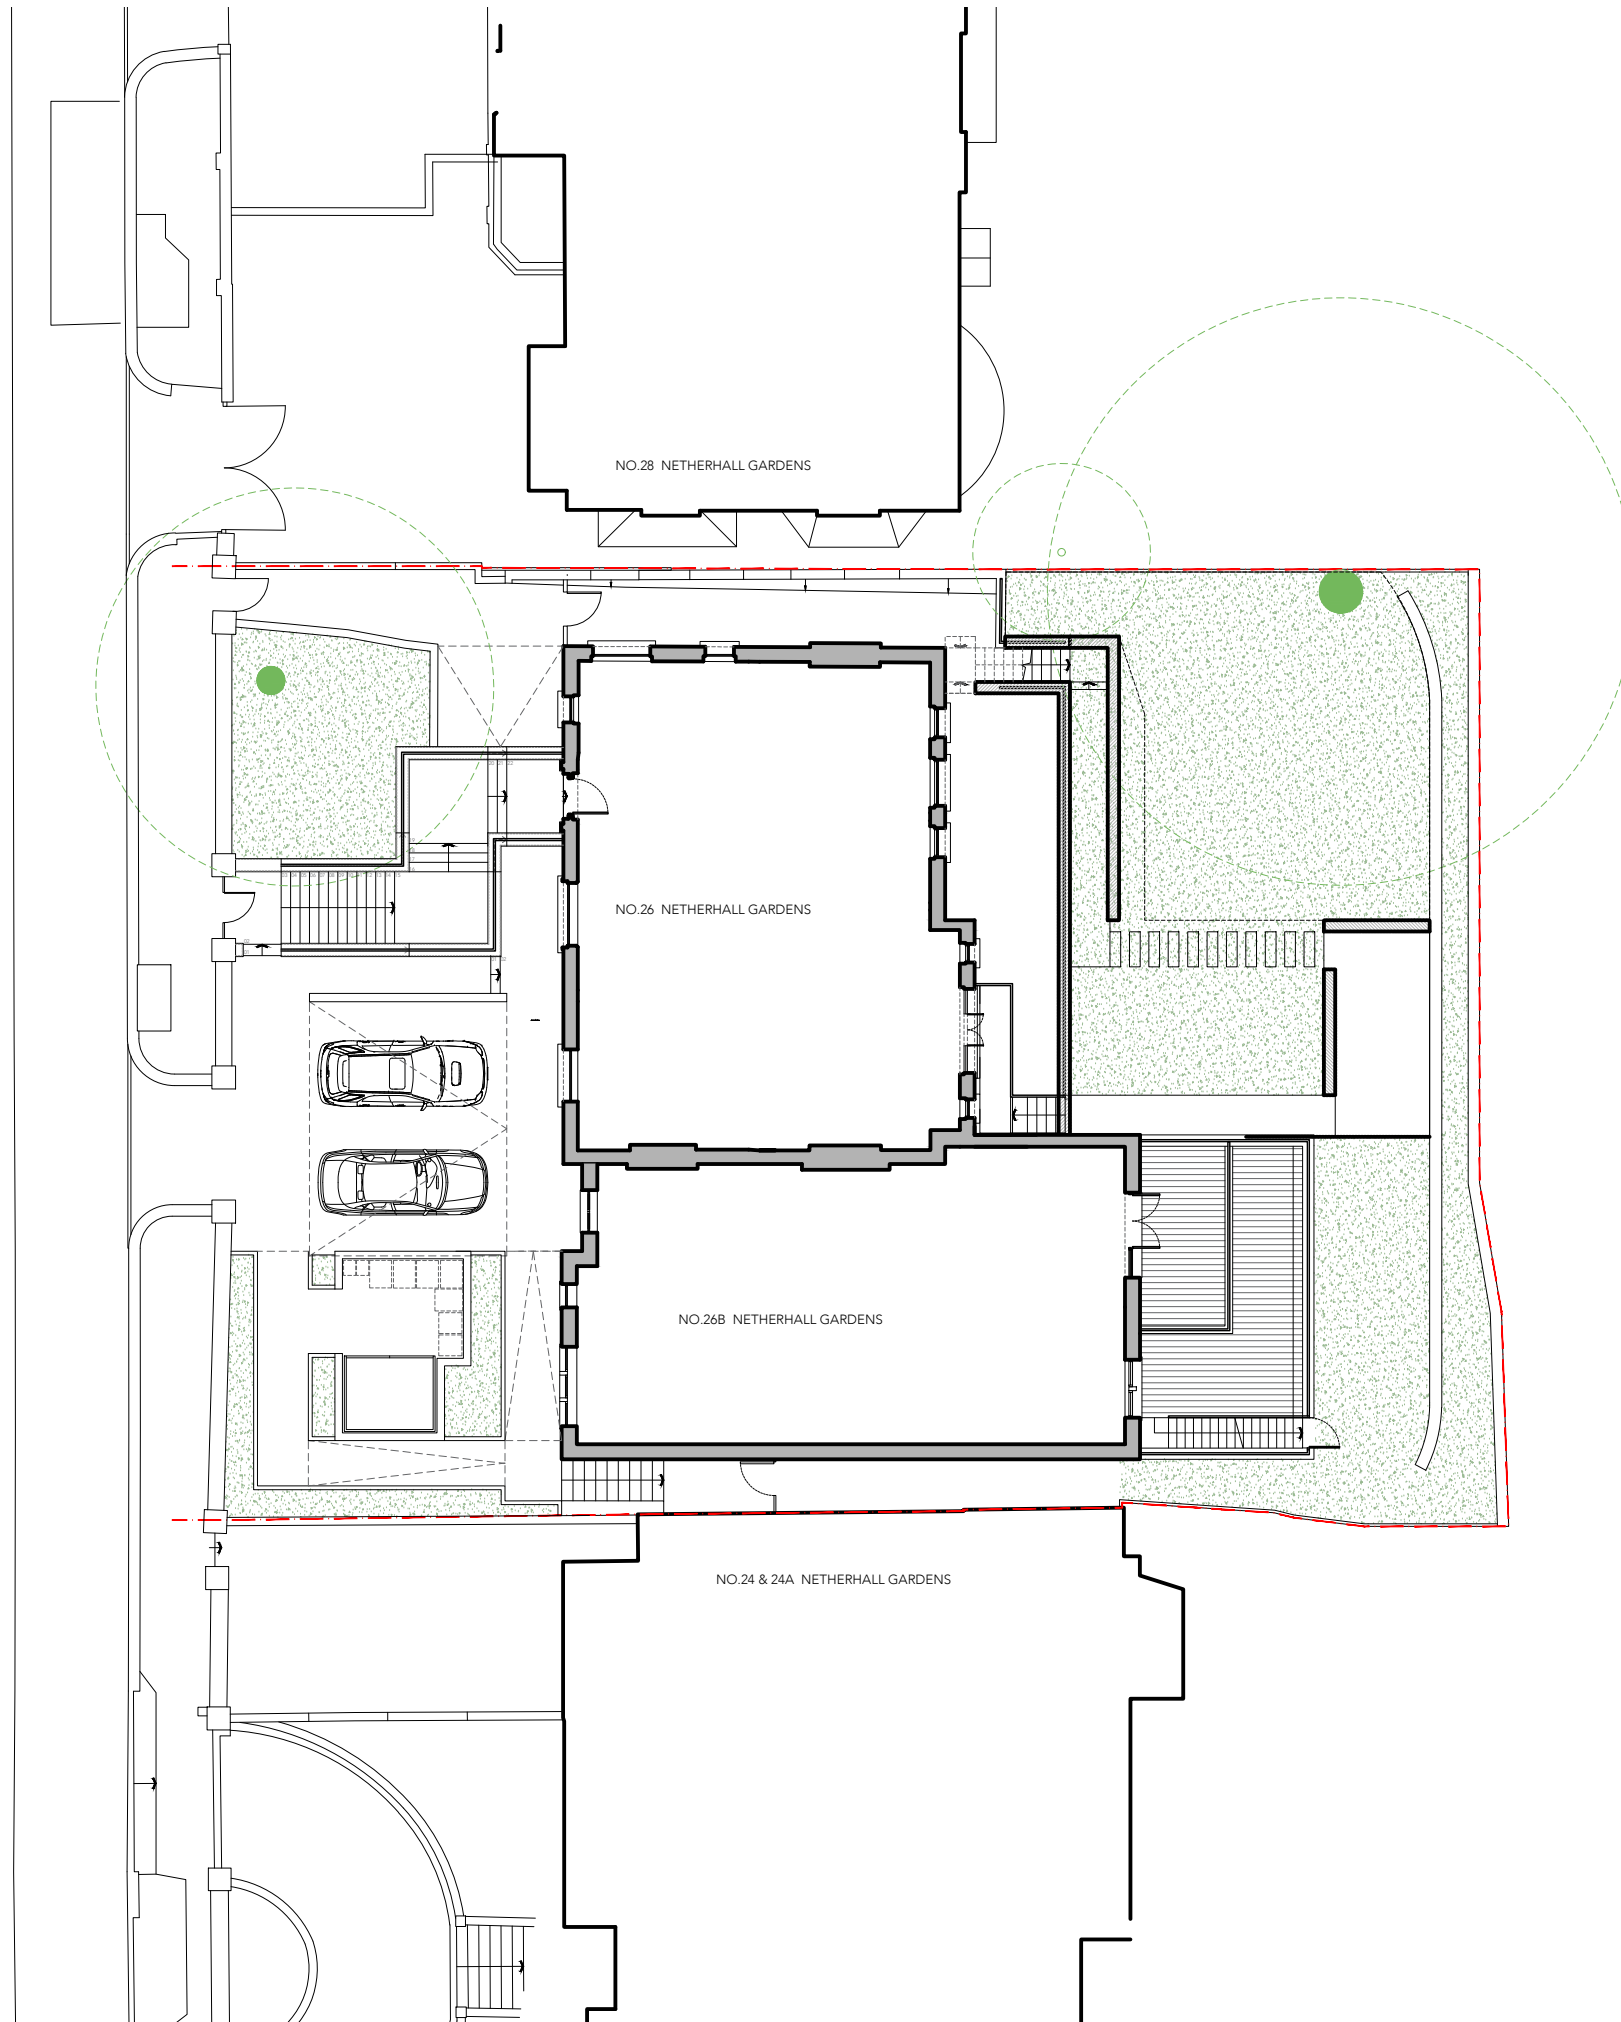

This drawing is protected under Copyright and at no time should any portion of this drawing be reproduced or copied without the permission of the Architect. (Design Copyright Act 1968)

This drawing must not be used for purposes other than that for which it is provided. It is supplied without liability for any errors or omissions.

Drawings only to be scaled for planning application purposes, all dimensions to be checked on site. All drawings subject to Statutory Authority Approval.

|       |                        |
|-------|------------------------|
| Notes |                        |
| No    | Date                   |
| -     | INFORMATION 02.02.2024 |
| Rev   |                        |

Status INFORMATION



91A - 91B HEATH STREET  
LONDON NW3 6SS  
Tel 020 7 636 3838  
INFO WWW.TG-STUDIO.CO.UK

|          |                       |                                   |       |
|----------|-----------------------|-----------------------------------|-------|
| Project  |                       | 26B NETHERHALL GARDENS<br>NW3 5TL |       |
| Date     | 02.02.2024            | Scale @ A3                        | 1:200 |
| Drawing  | SITE PLAN<br>PROPOSED |                                   |       |
| Drawn by | RV                    | Checked by                        | TG    |
| Job No.  | 263                   | Dwg No.                           | A-251 |
|          |                       | Rev.                              | -     |



1.



2.



3.



4.



5.



6.



7.



8.

This drawing is protected under Copyright and at no time should any portion of this drawing be reproduced or copied without the permission of the Architect. (Design Copyright Act 1968)

This drawing must not be used for purposes other than that for which it is provided. It is supplied without liability for any errors or omissions.

Drawings only to be scaled for planning application purposes, all dimensions to be checked on site. All drawings subject to Statutory Authority Approval.

|       |                        |
|-------|------------------------|
| Notes |                        |
| -     |                        |
| No    | Date                   |
| Rev   |                        |
| -     | INFORMATION 02.02.2024 |

Status INFORMATION



ARCHITECTS + INTERIOR DESIGNERS

91A - 91B HEATH STREET  
LONDON NW3 6SS  
Tel 020 7636 3838

INFO WWW.TG-STUDIO.CO.UK

Project 26B NETHERHALL GARDENS  
NW3 5TL

Date 02.02.2024 Scale @ A3 1:200

Drawing SITE PLAN  
PHOTOS

Drawn by RV Checked by TG

Job No. 263 Dwg No. A-252 Rev. -